






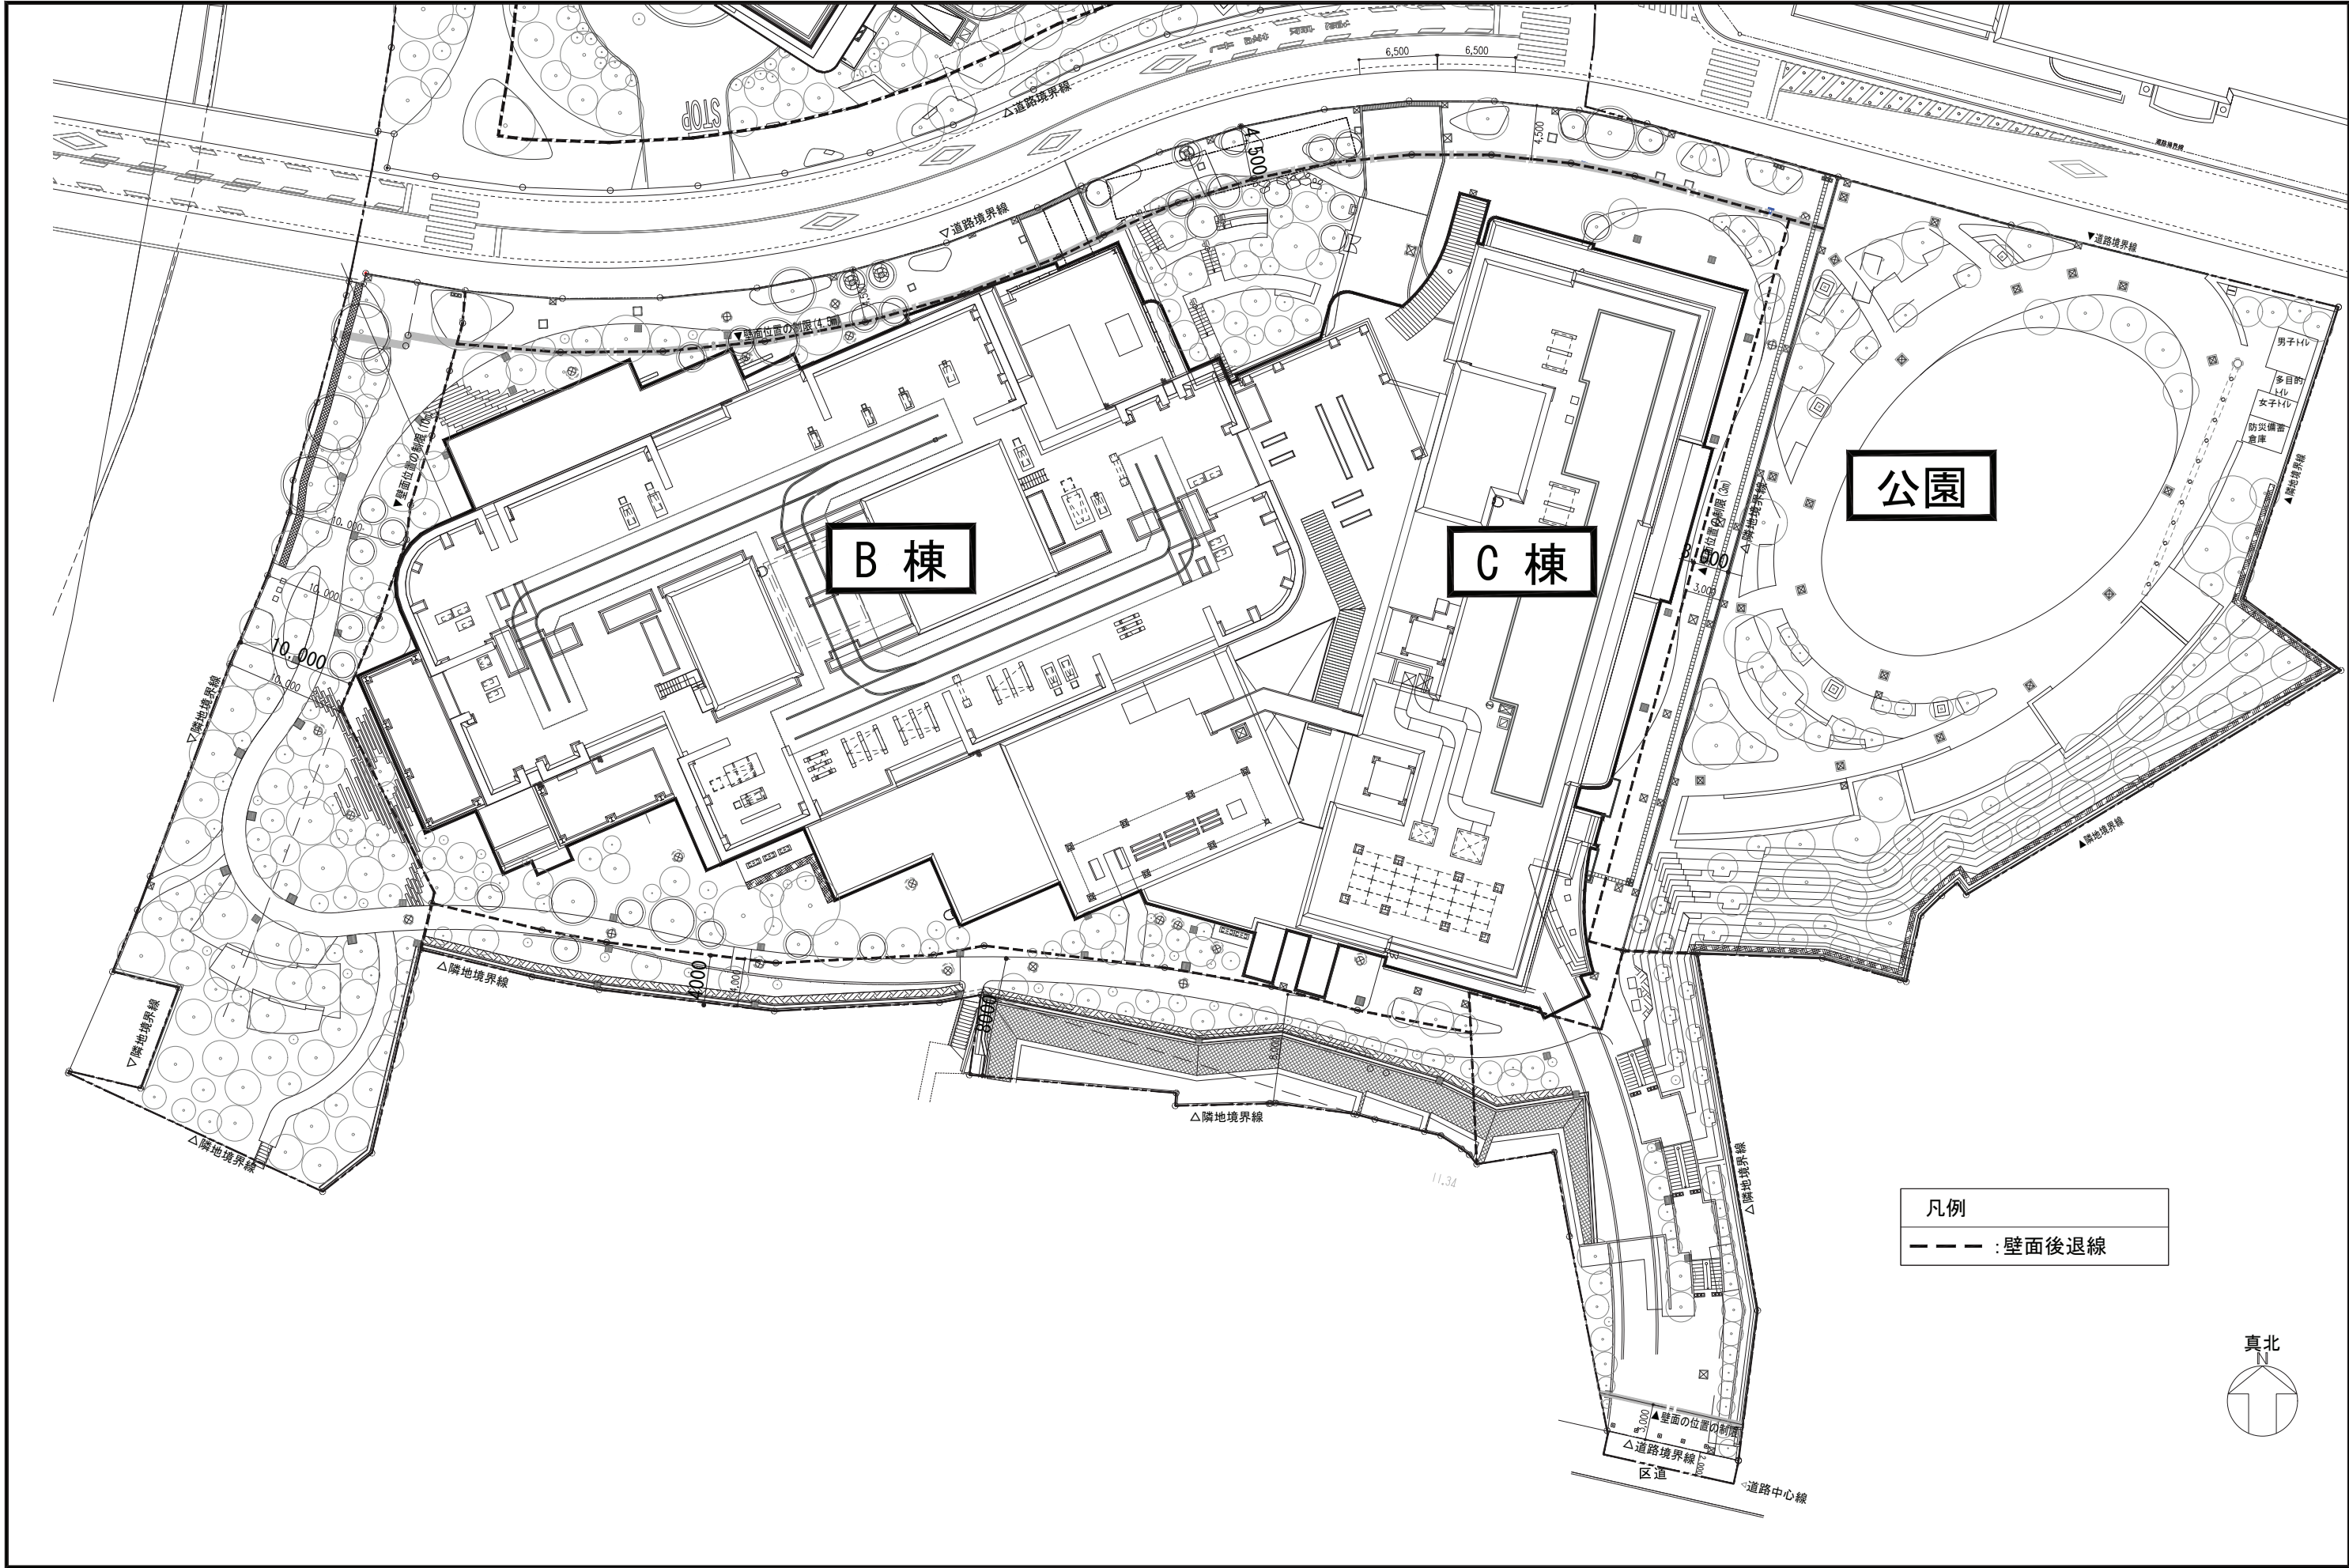

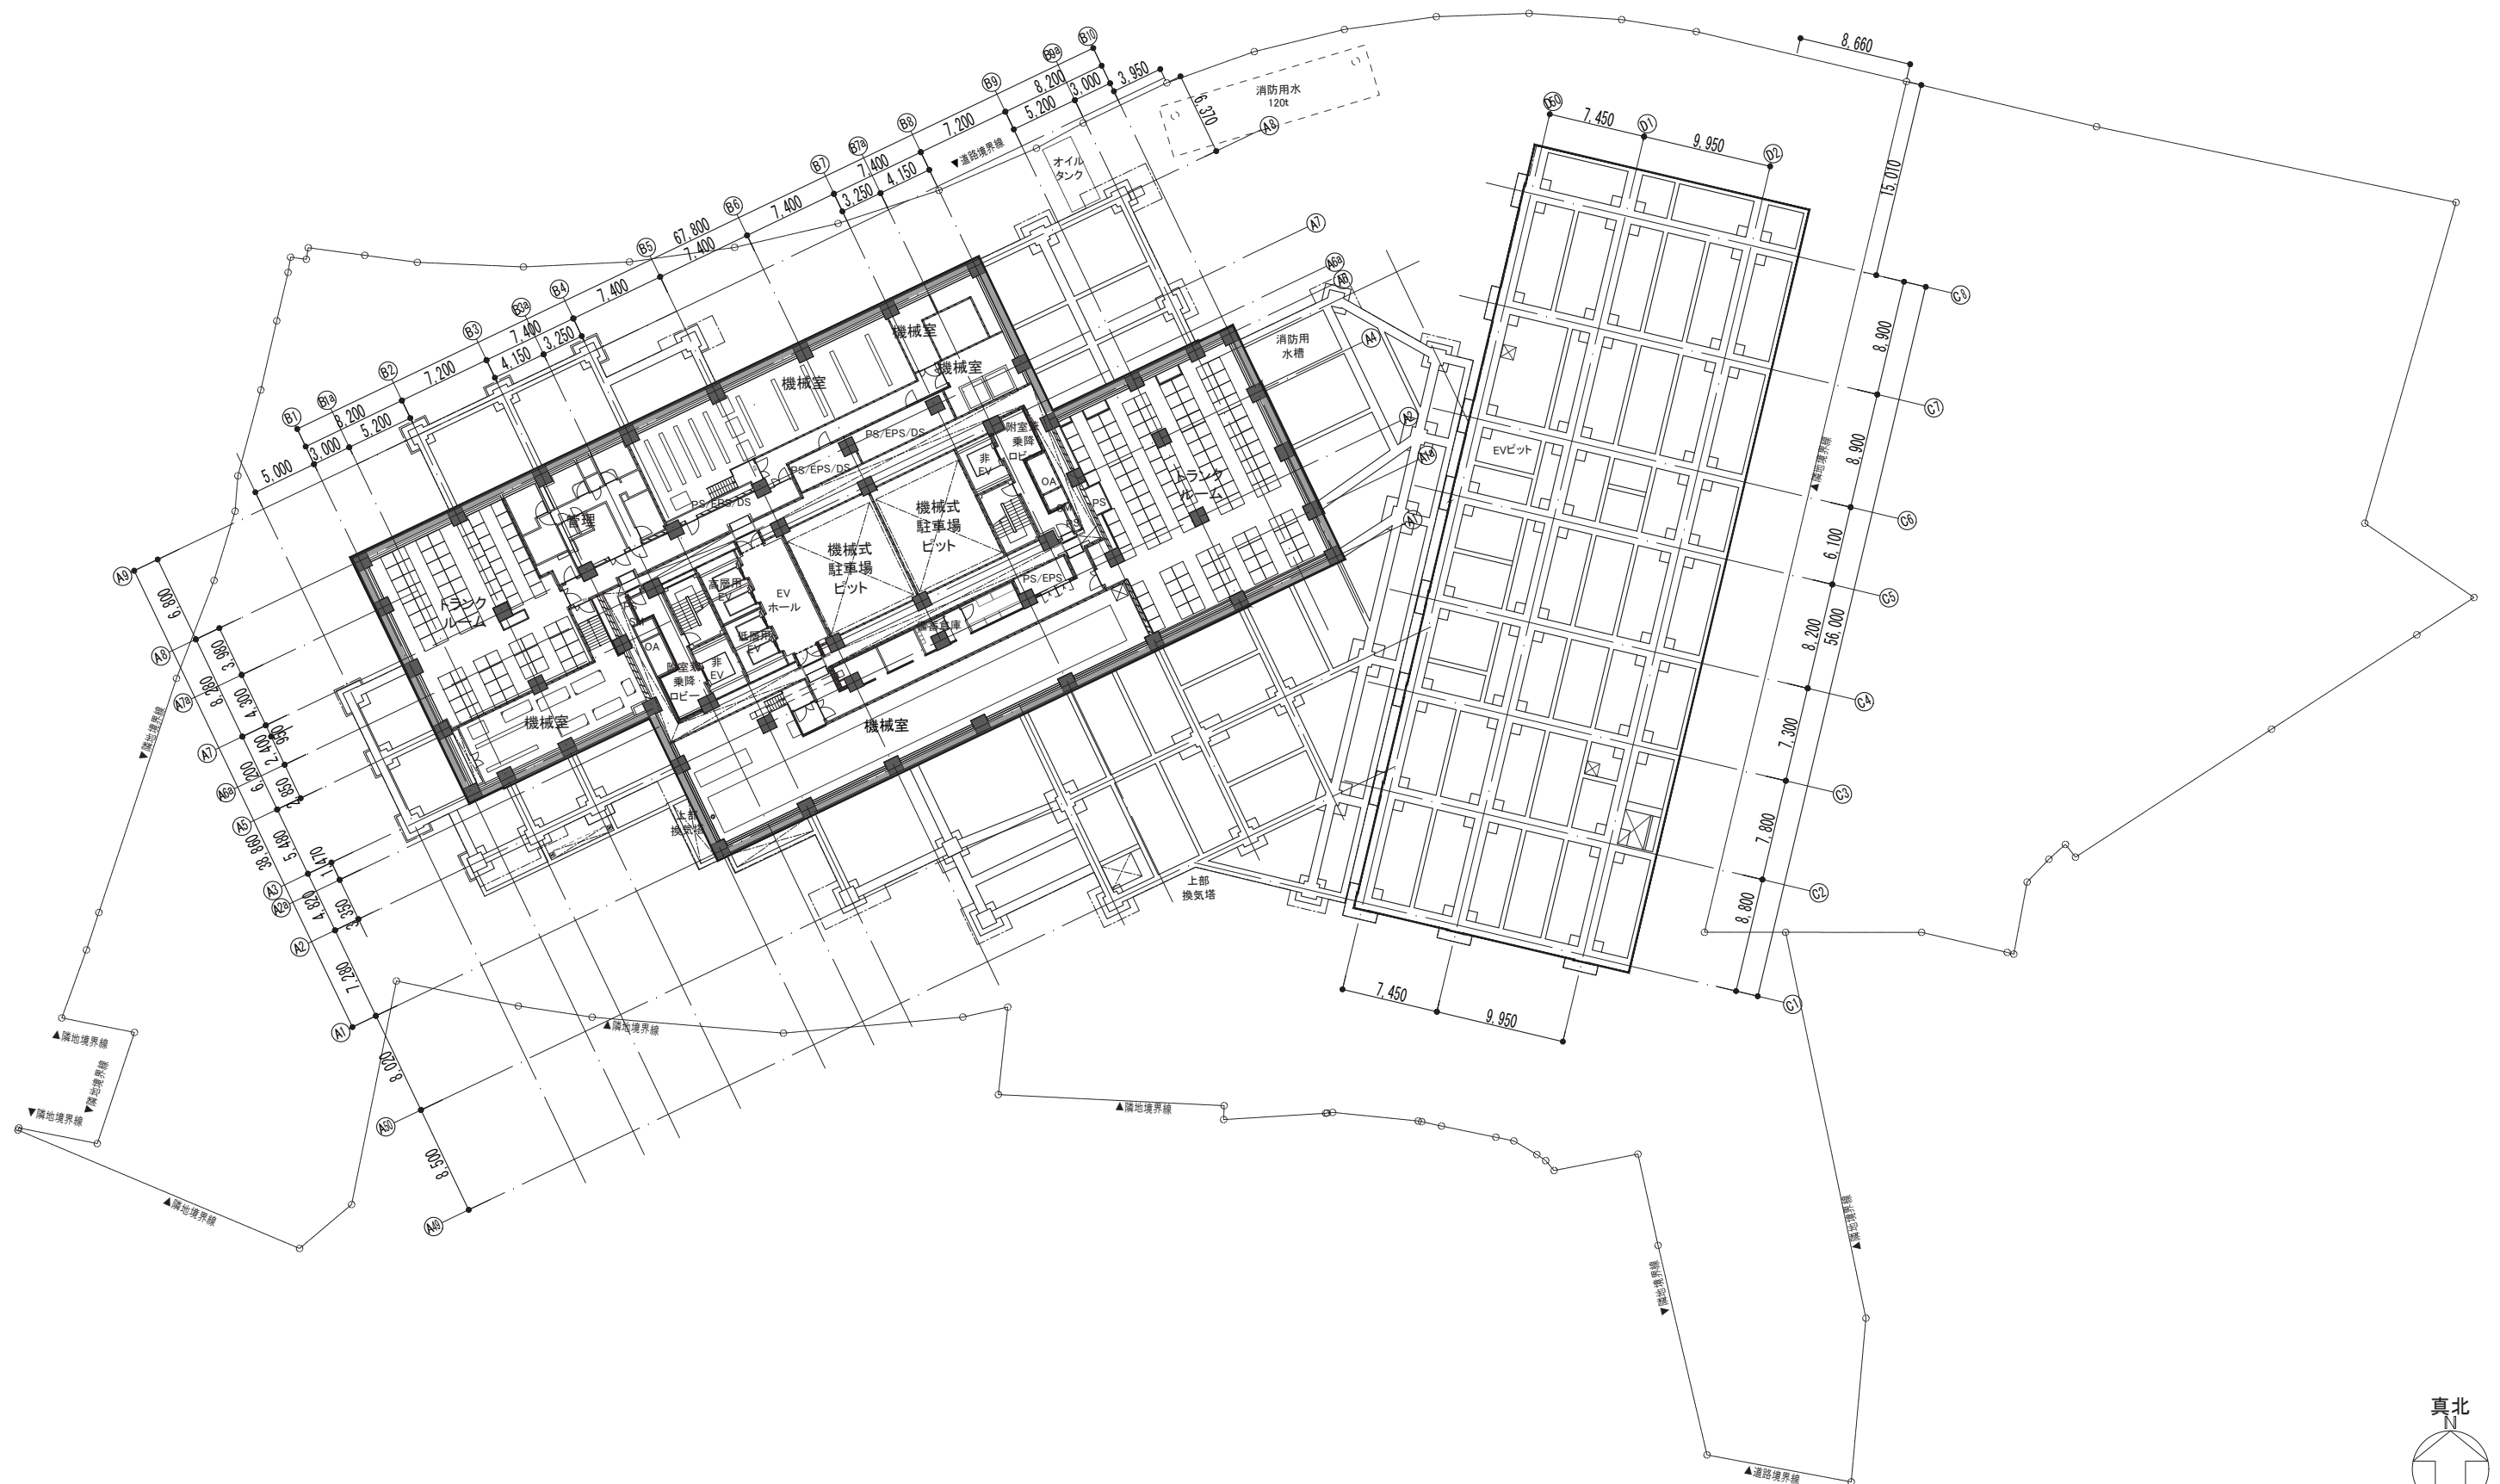


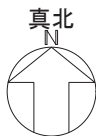


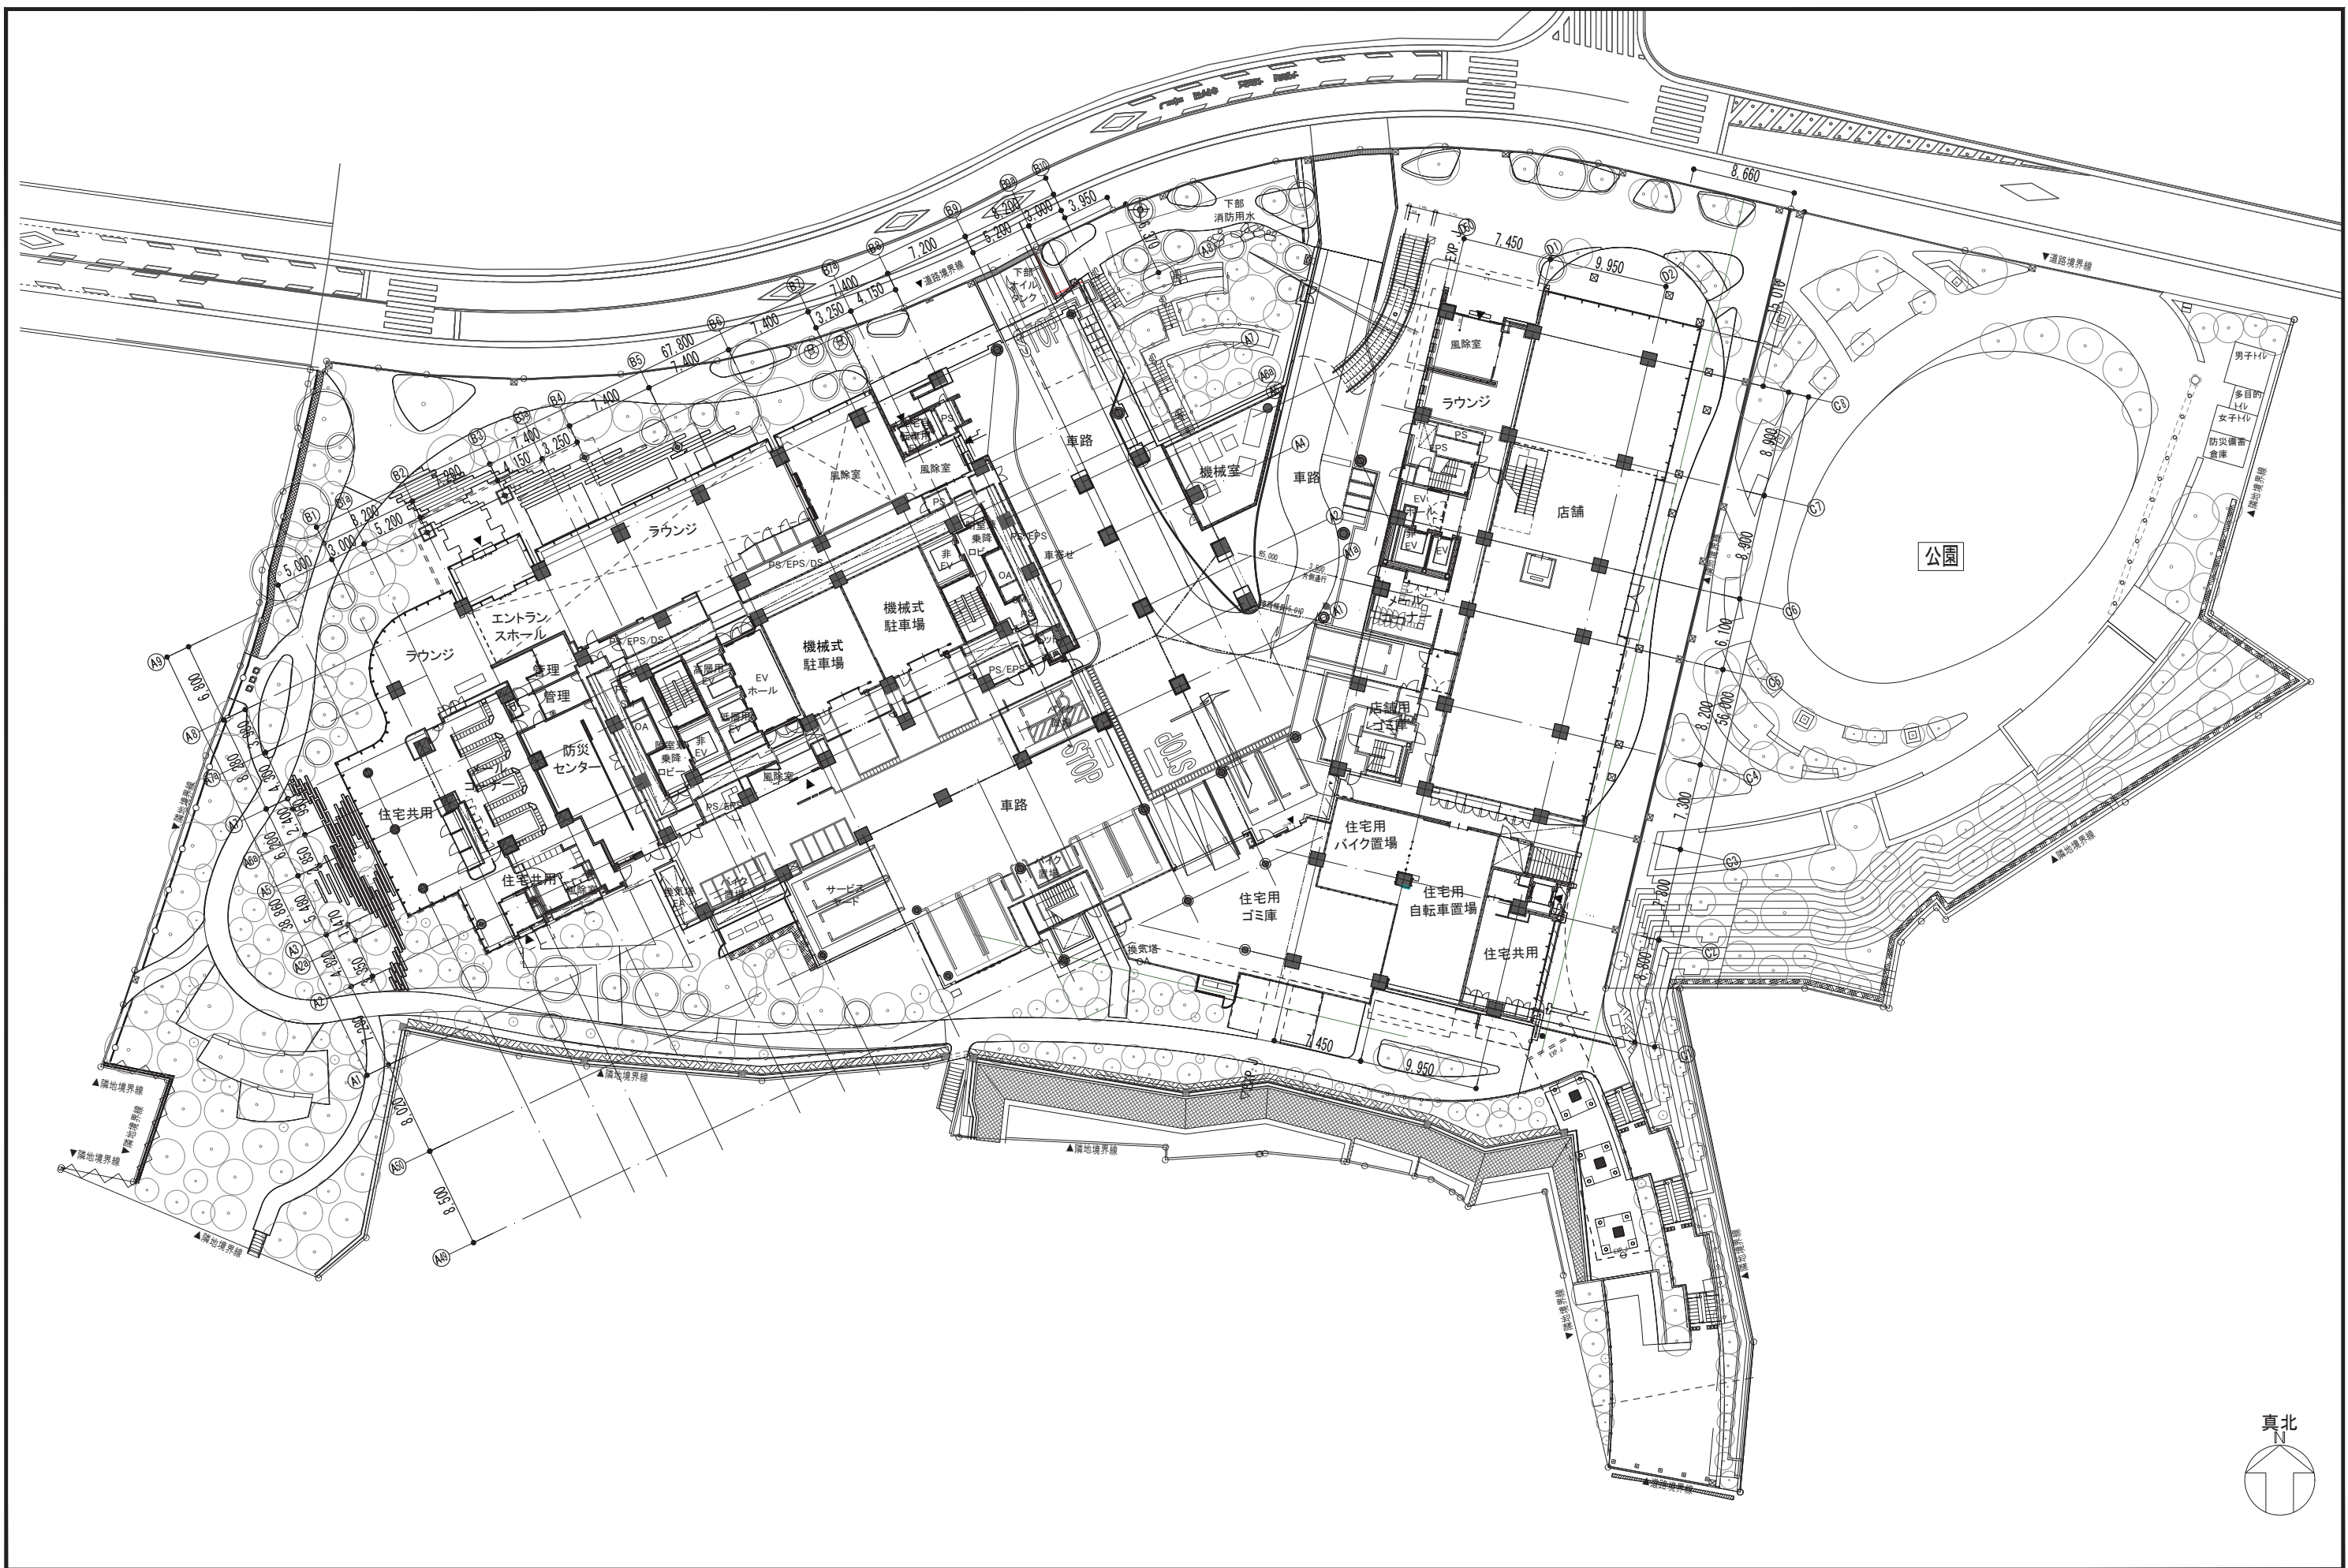



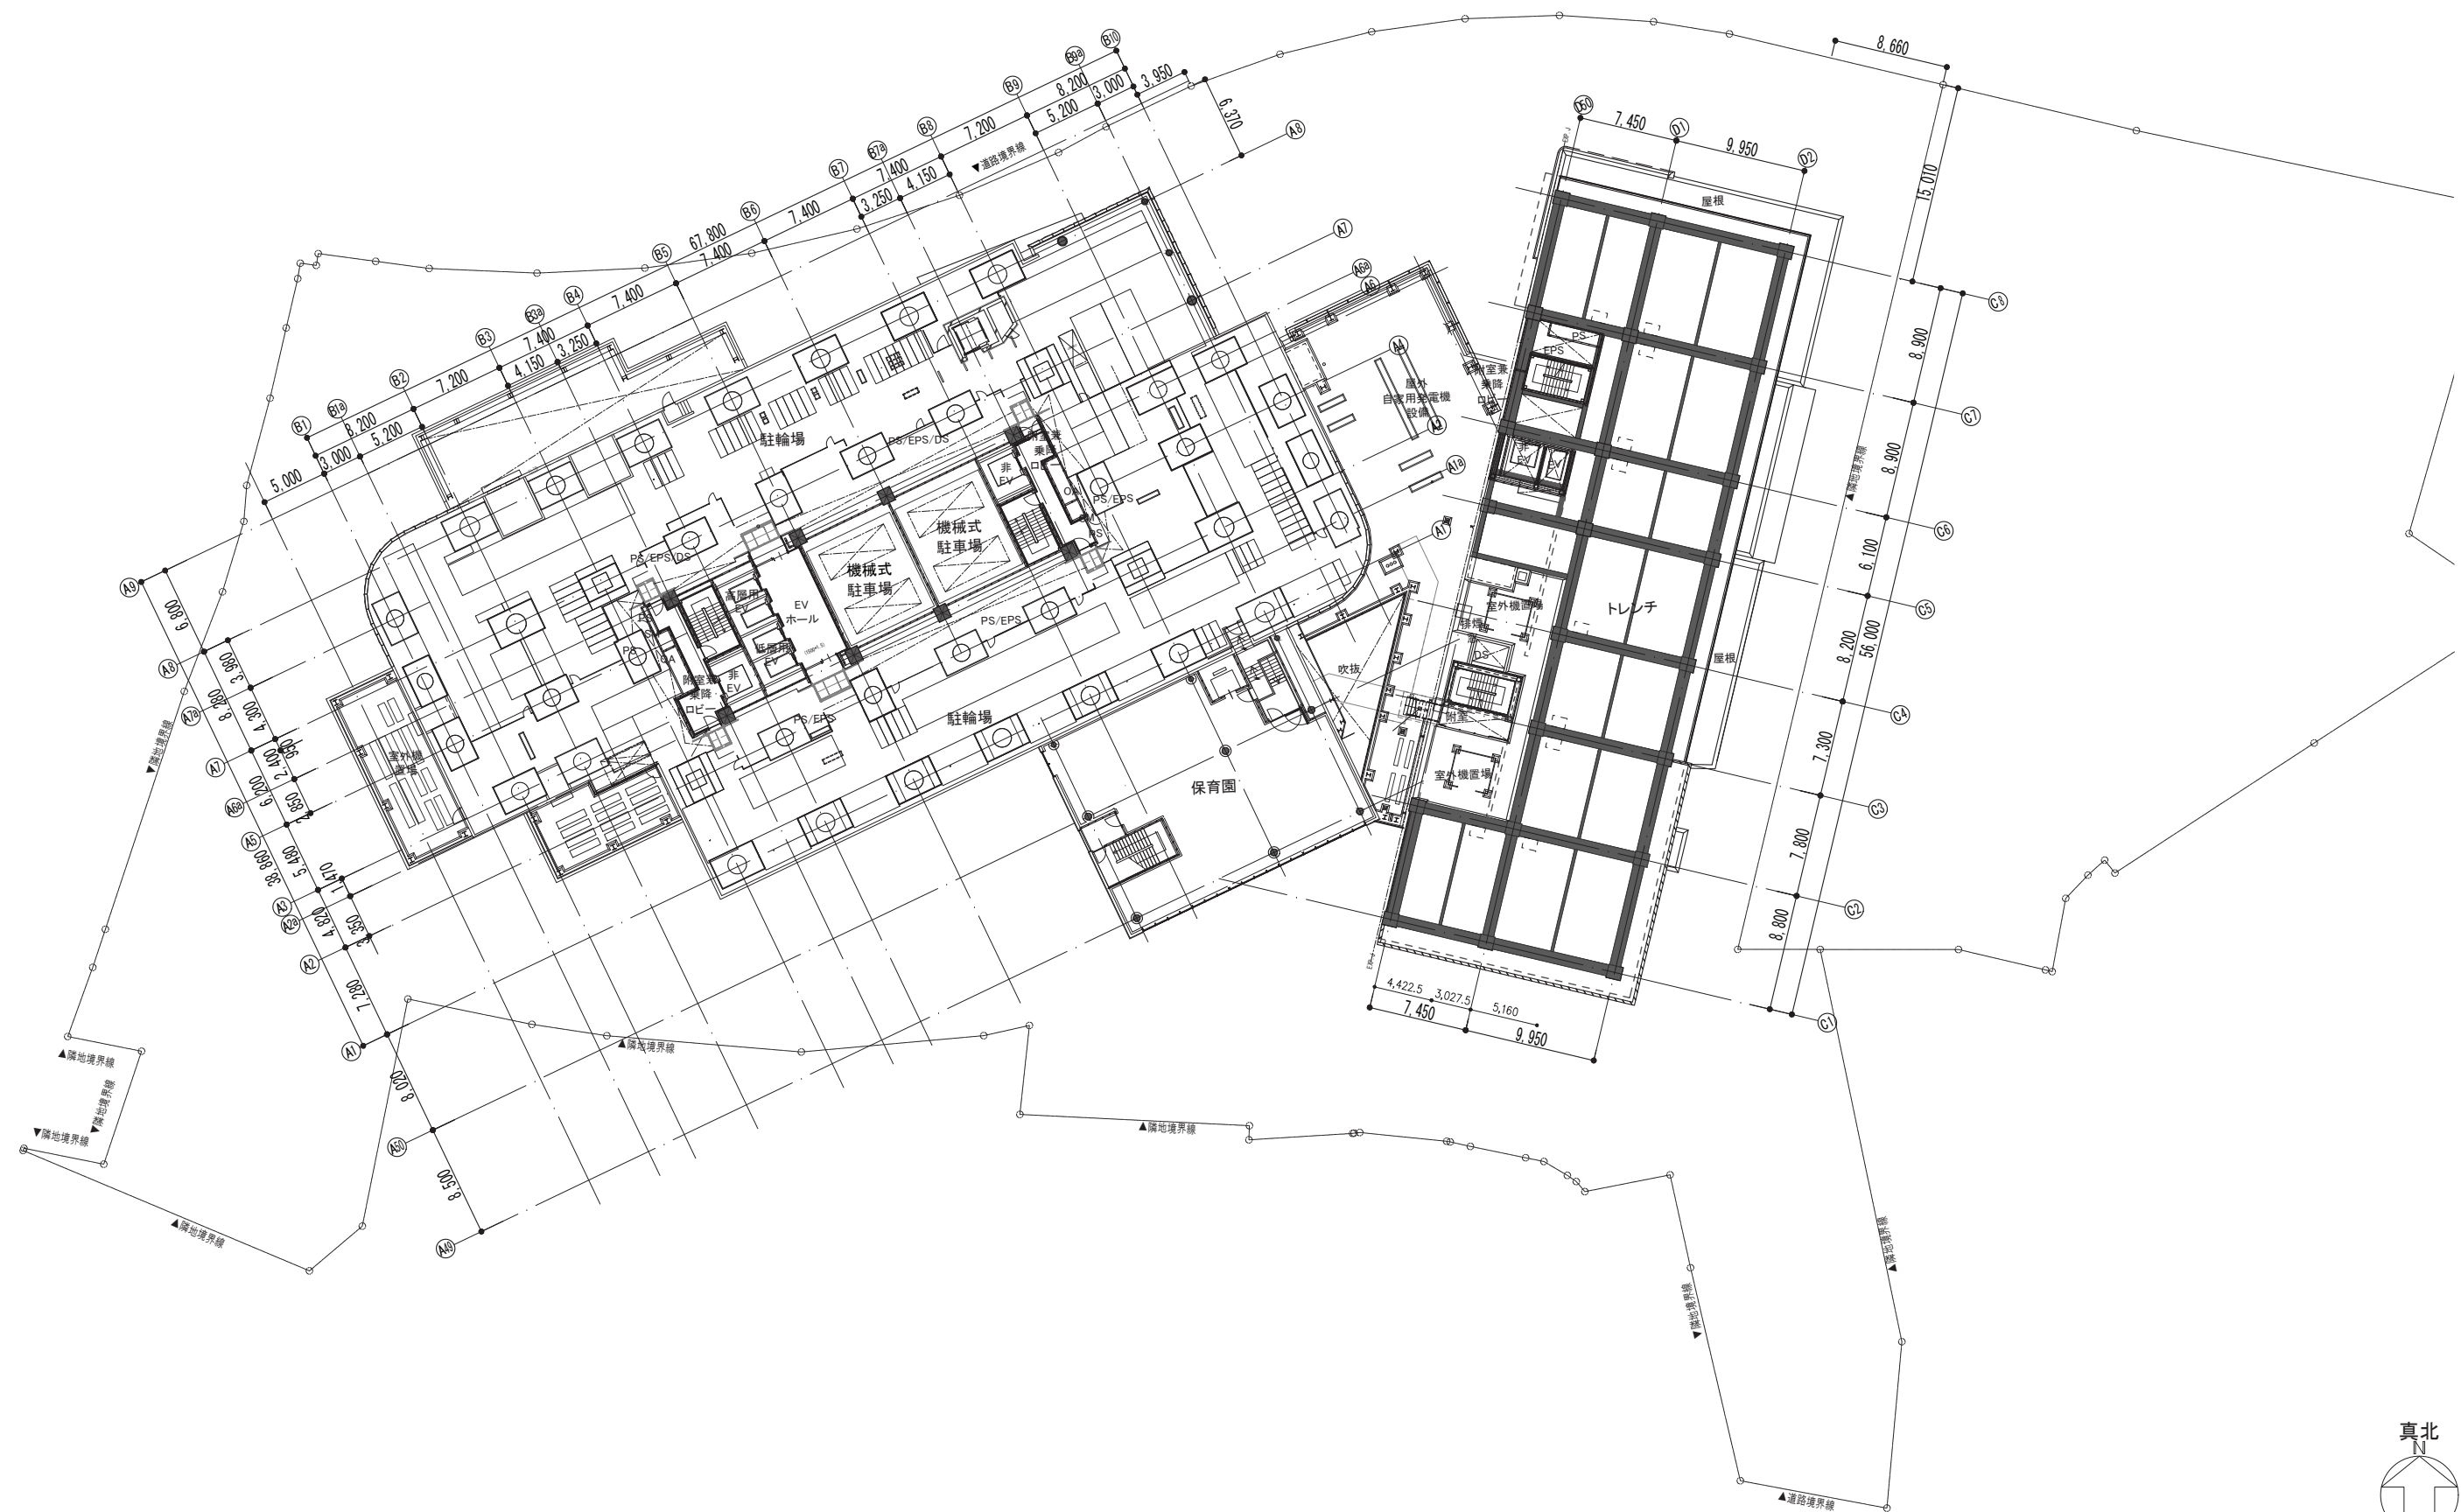






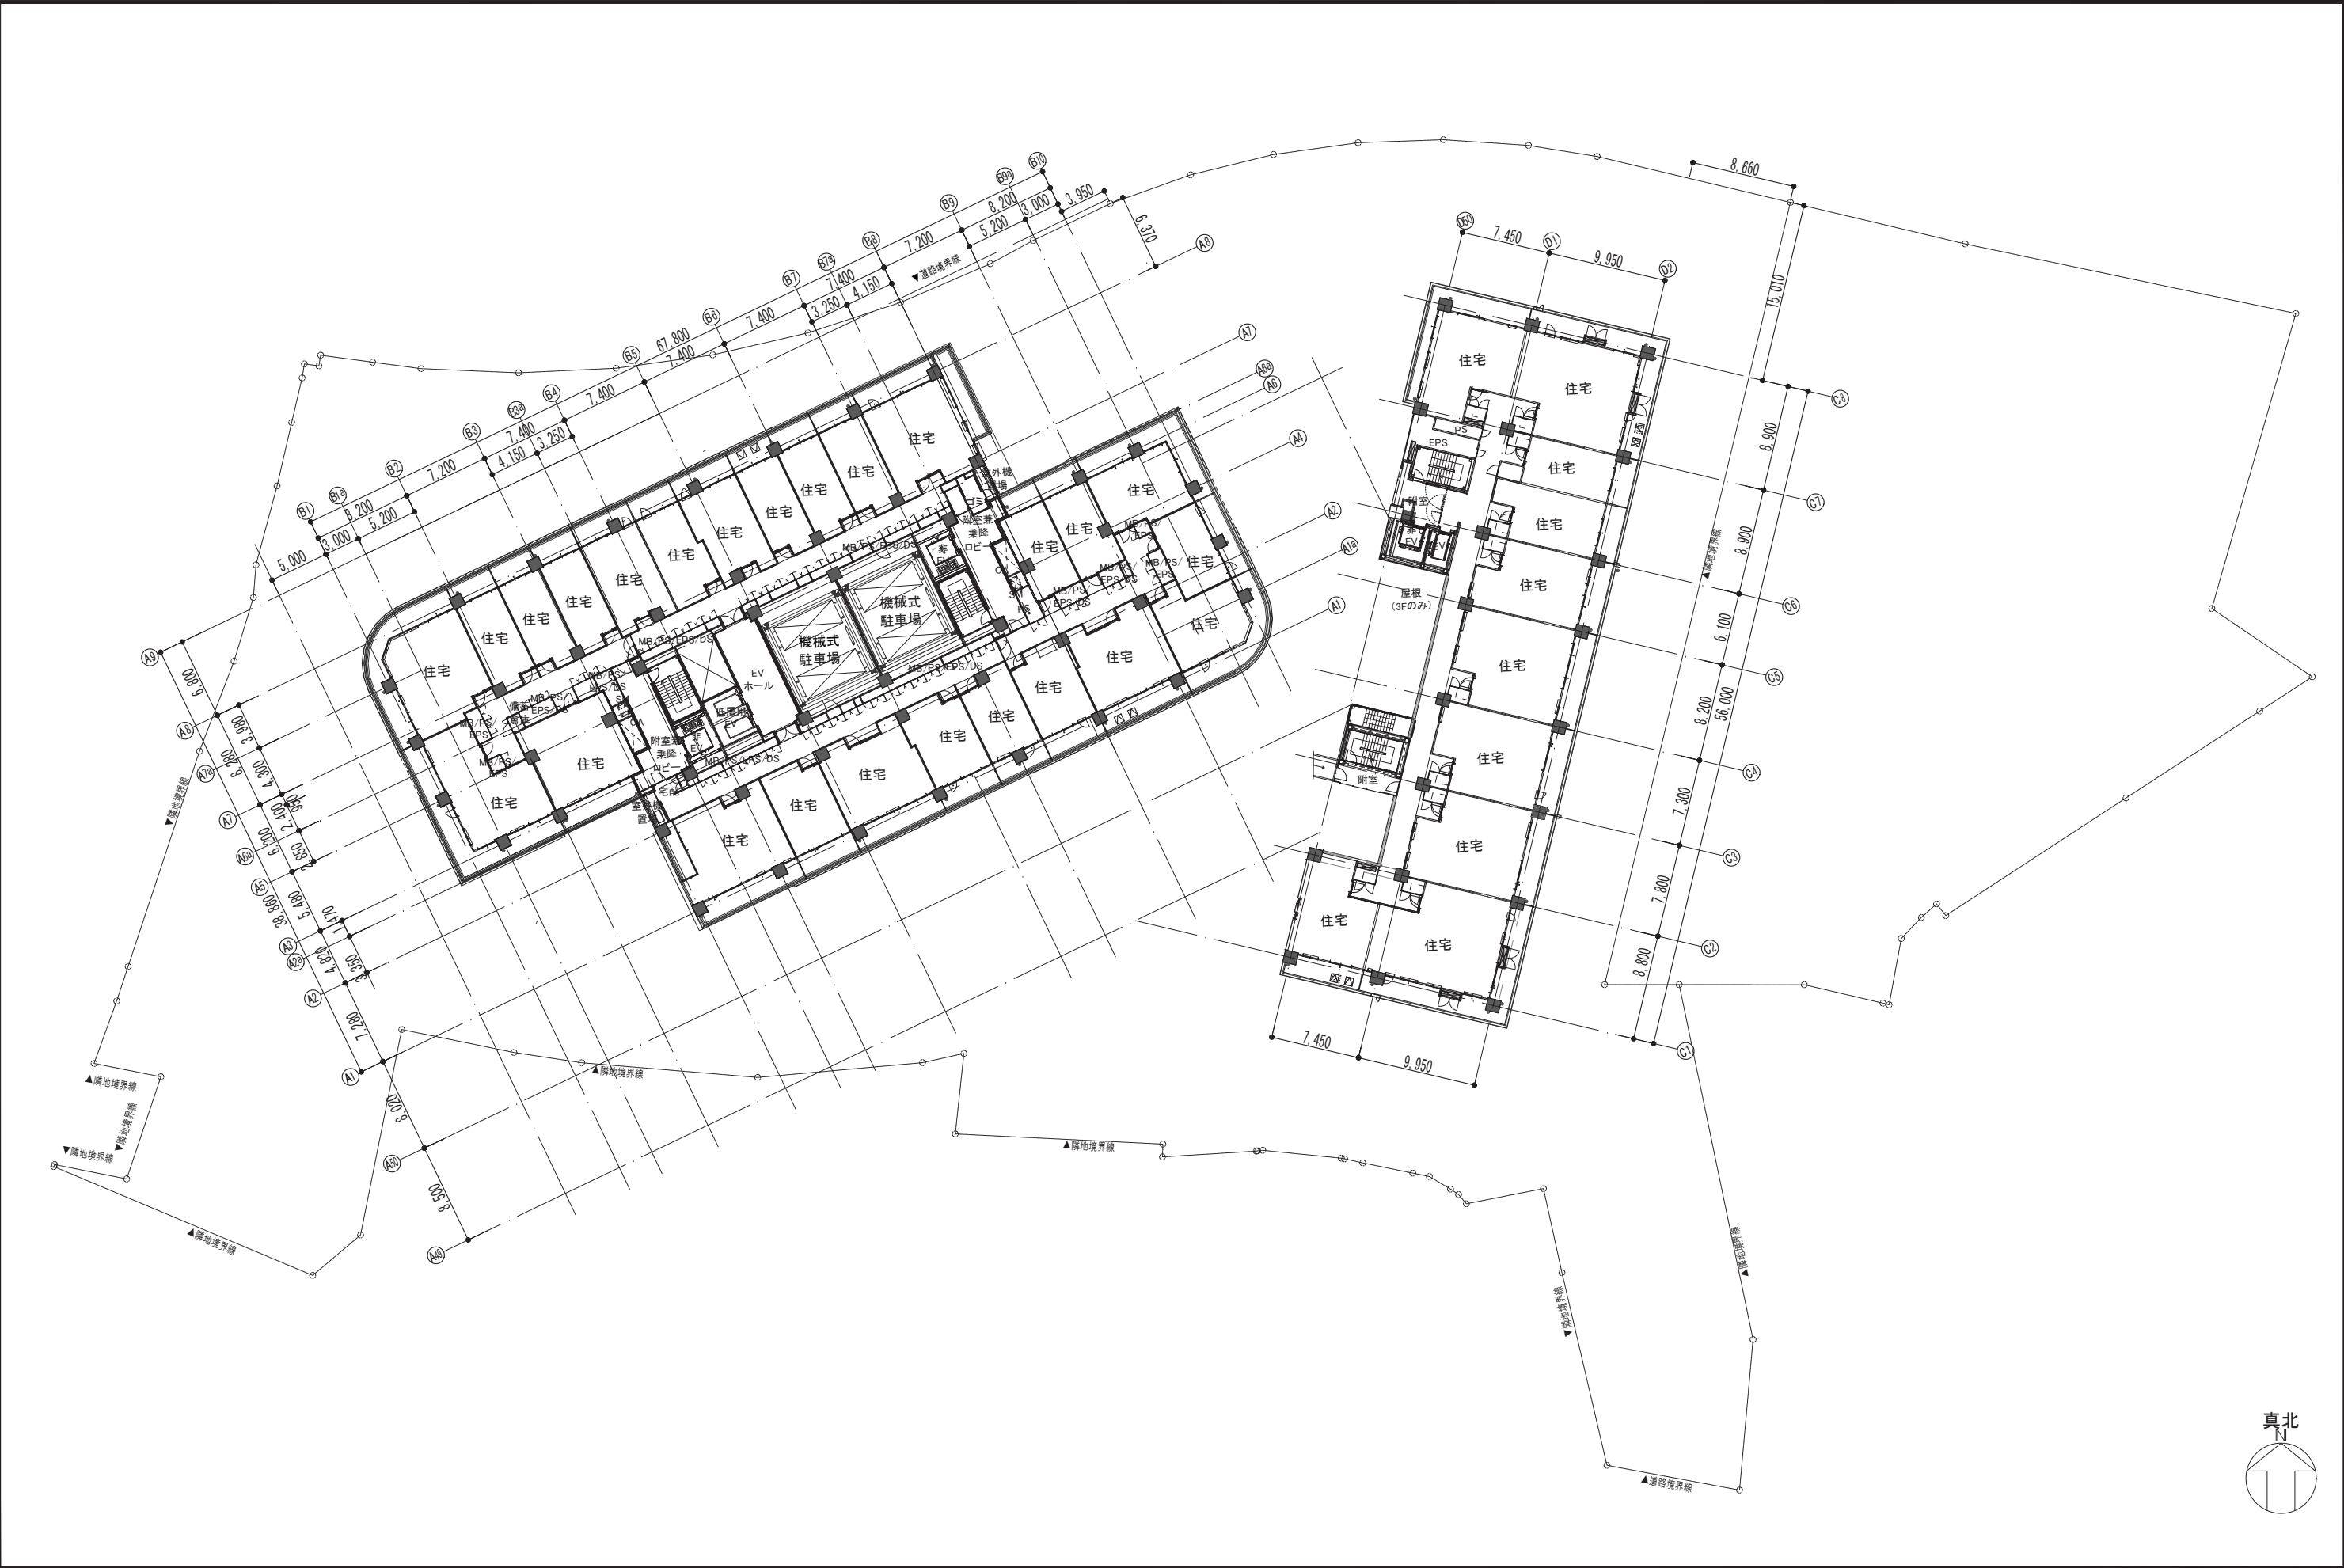






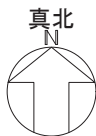
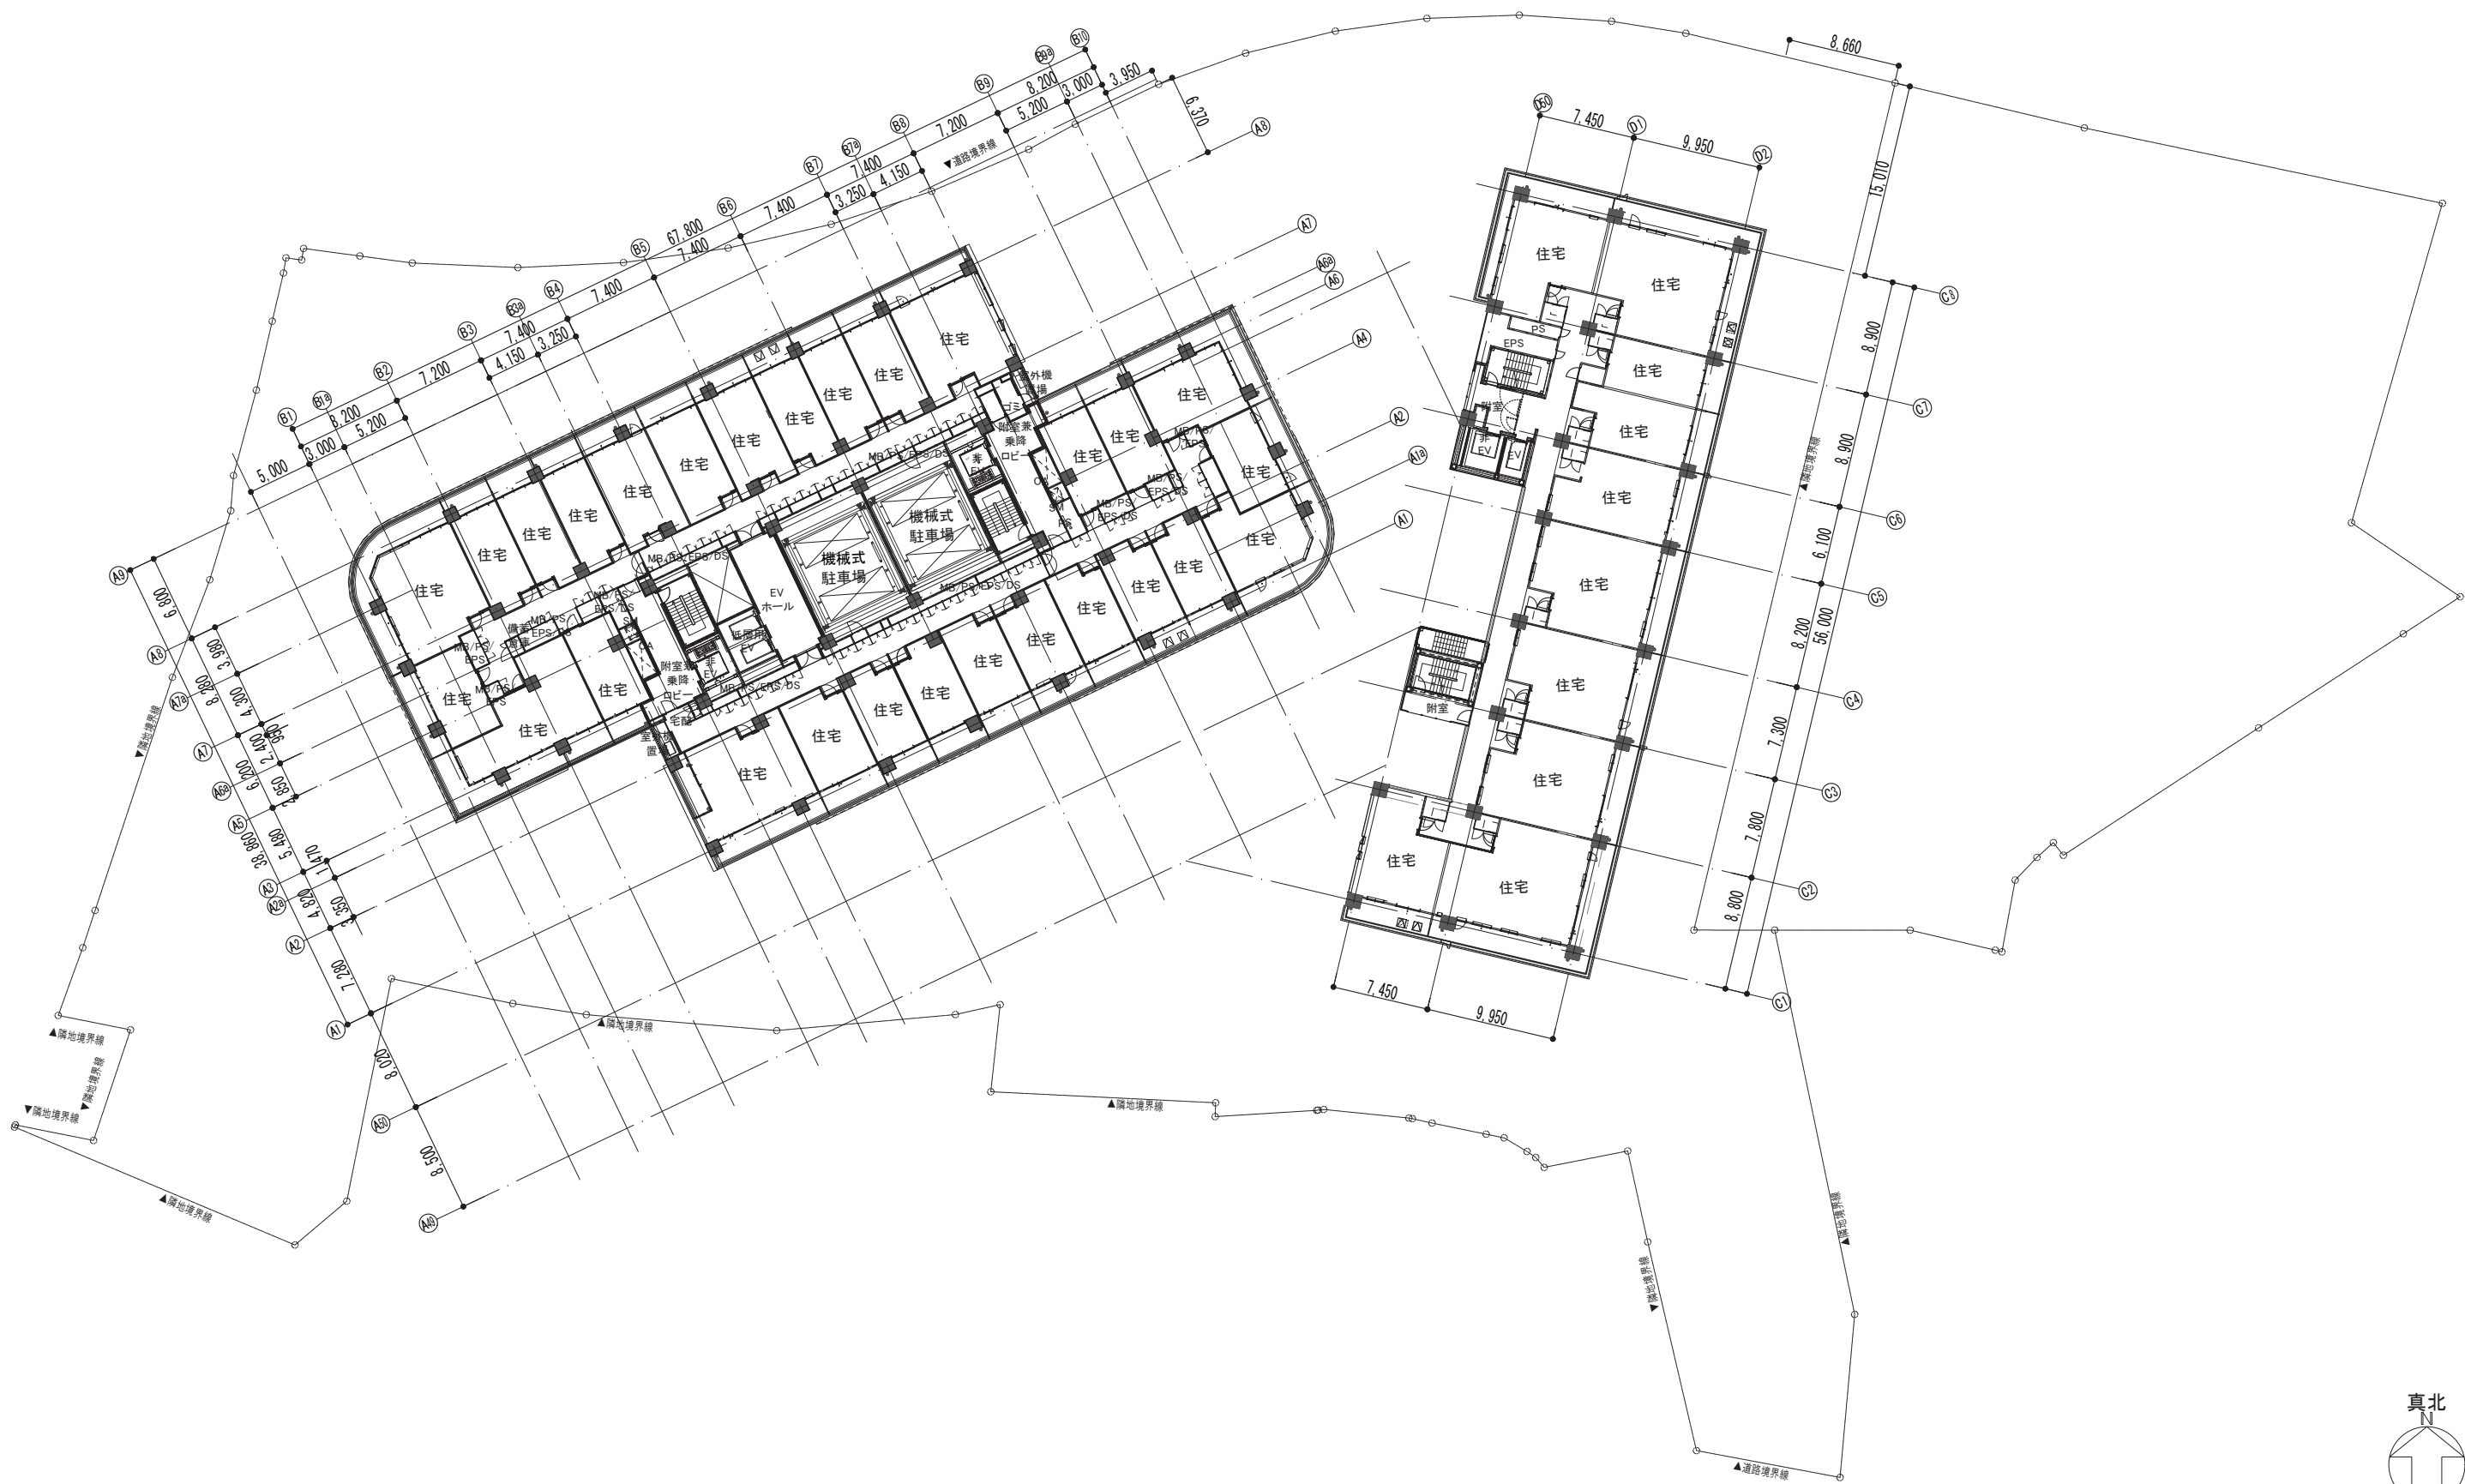


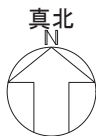
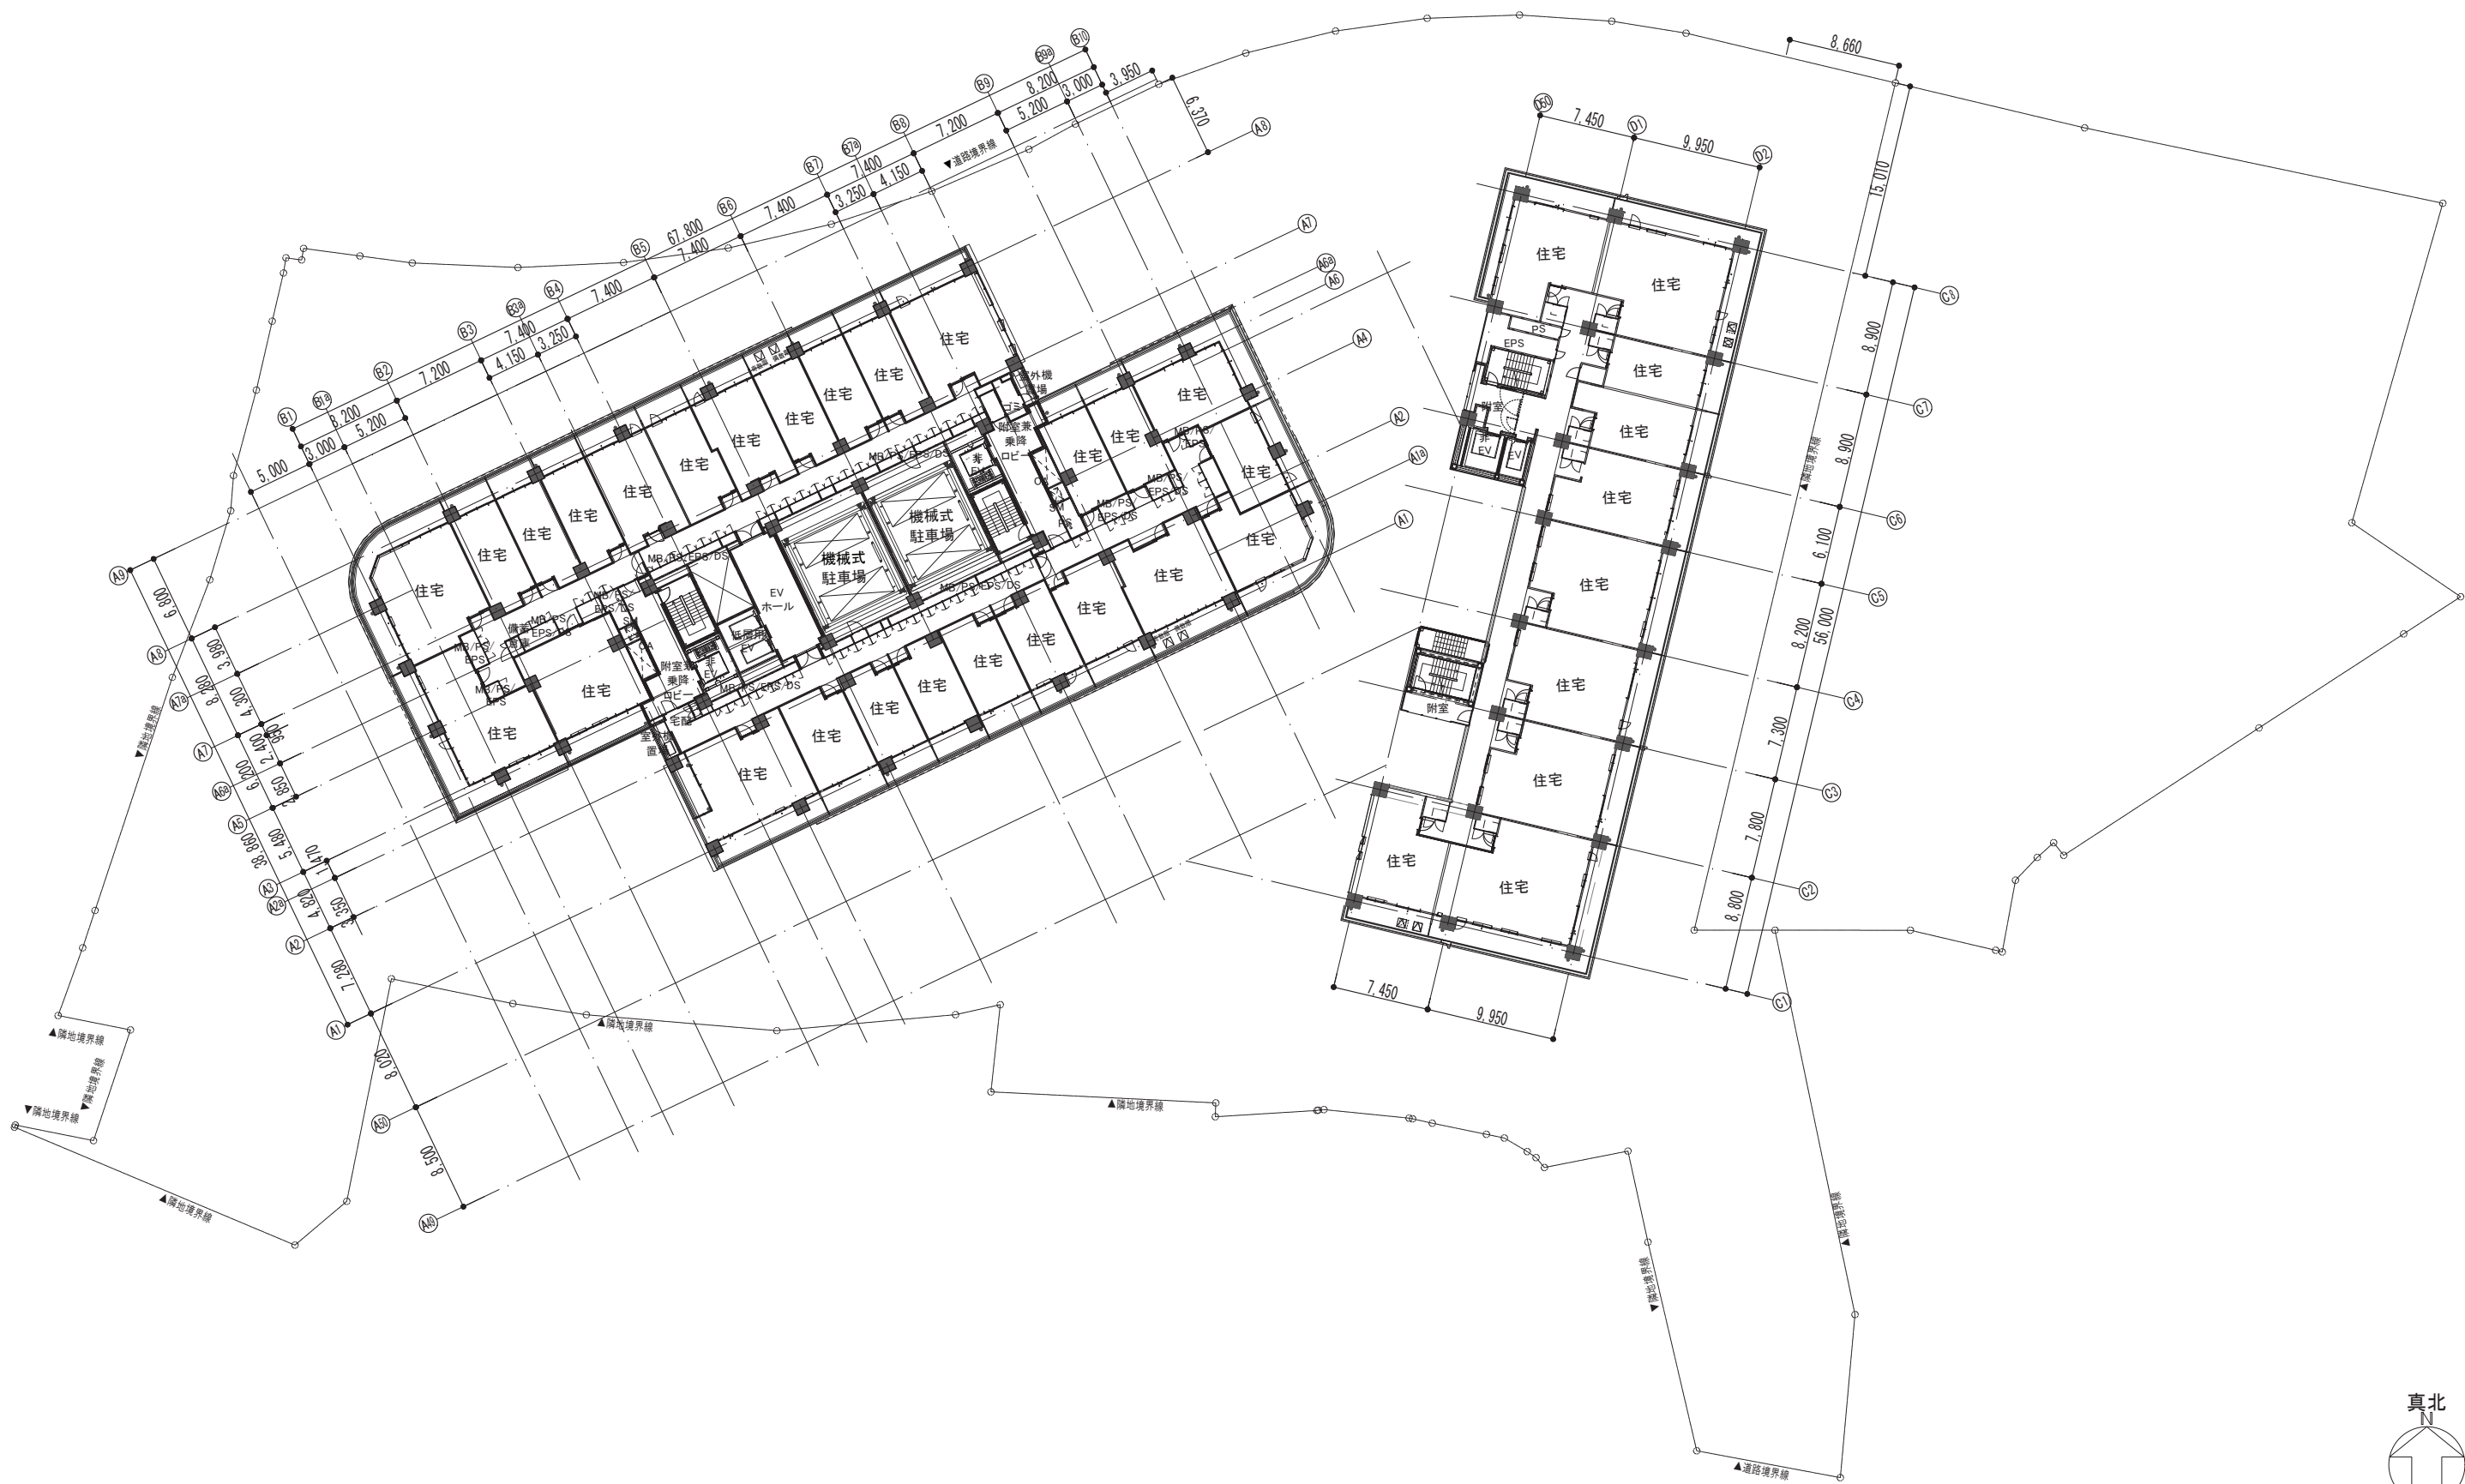


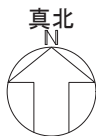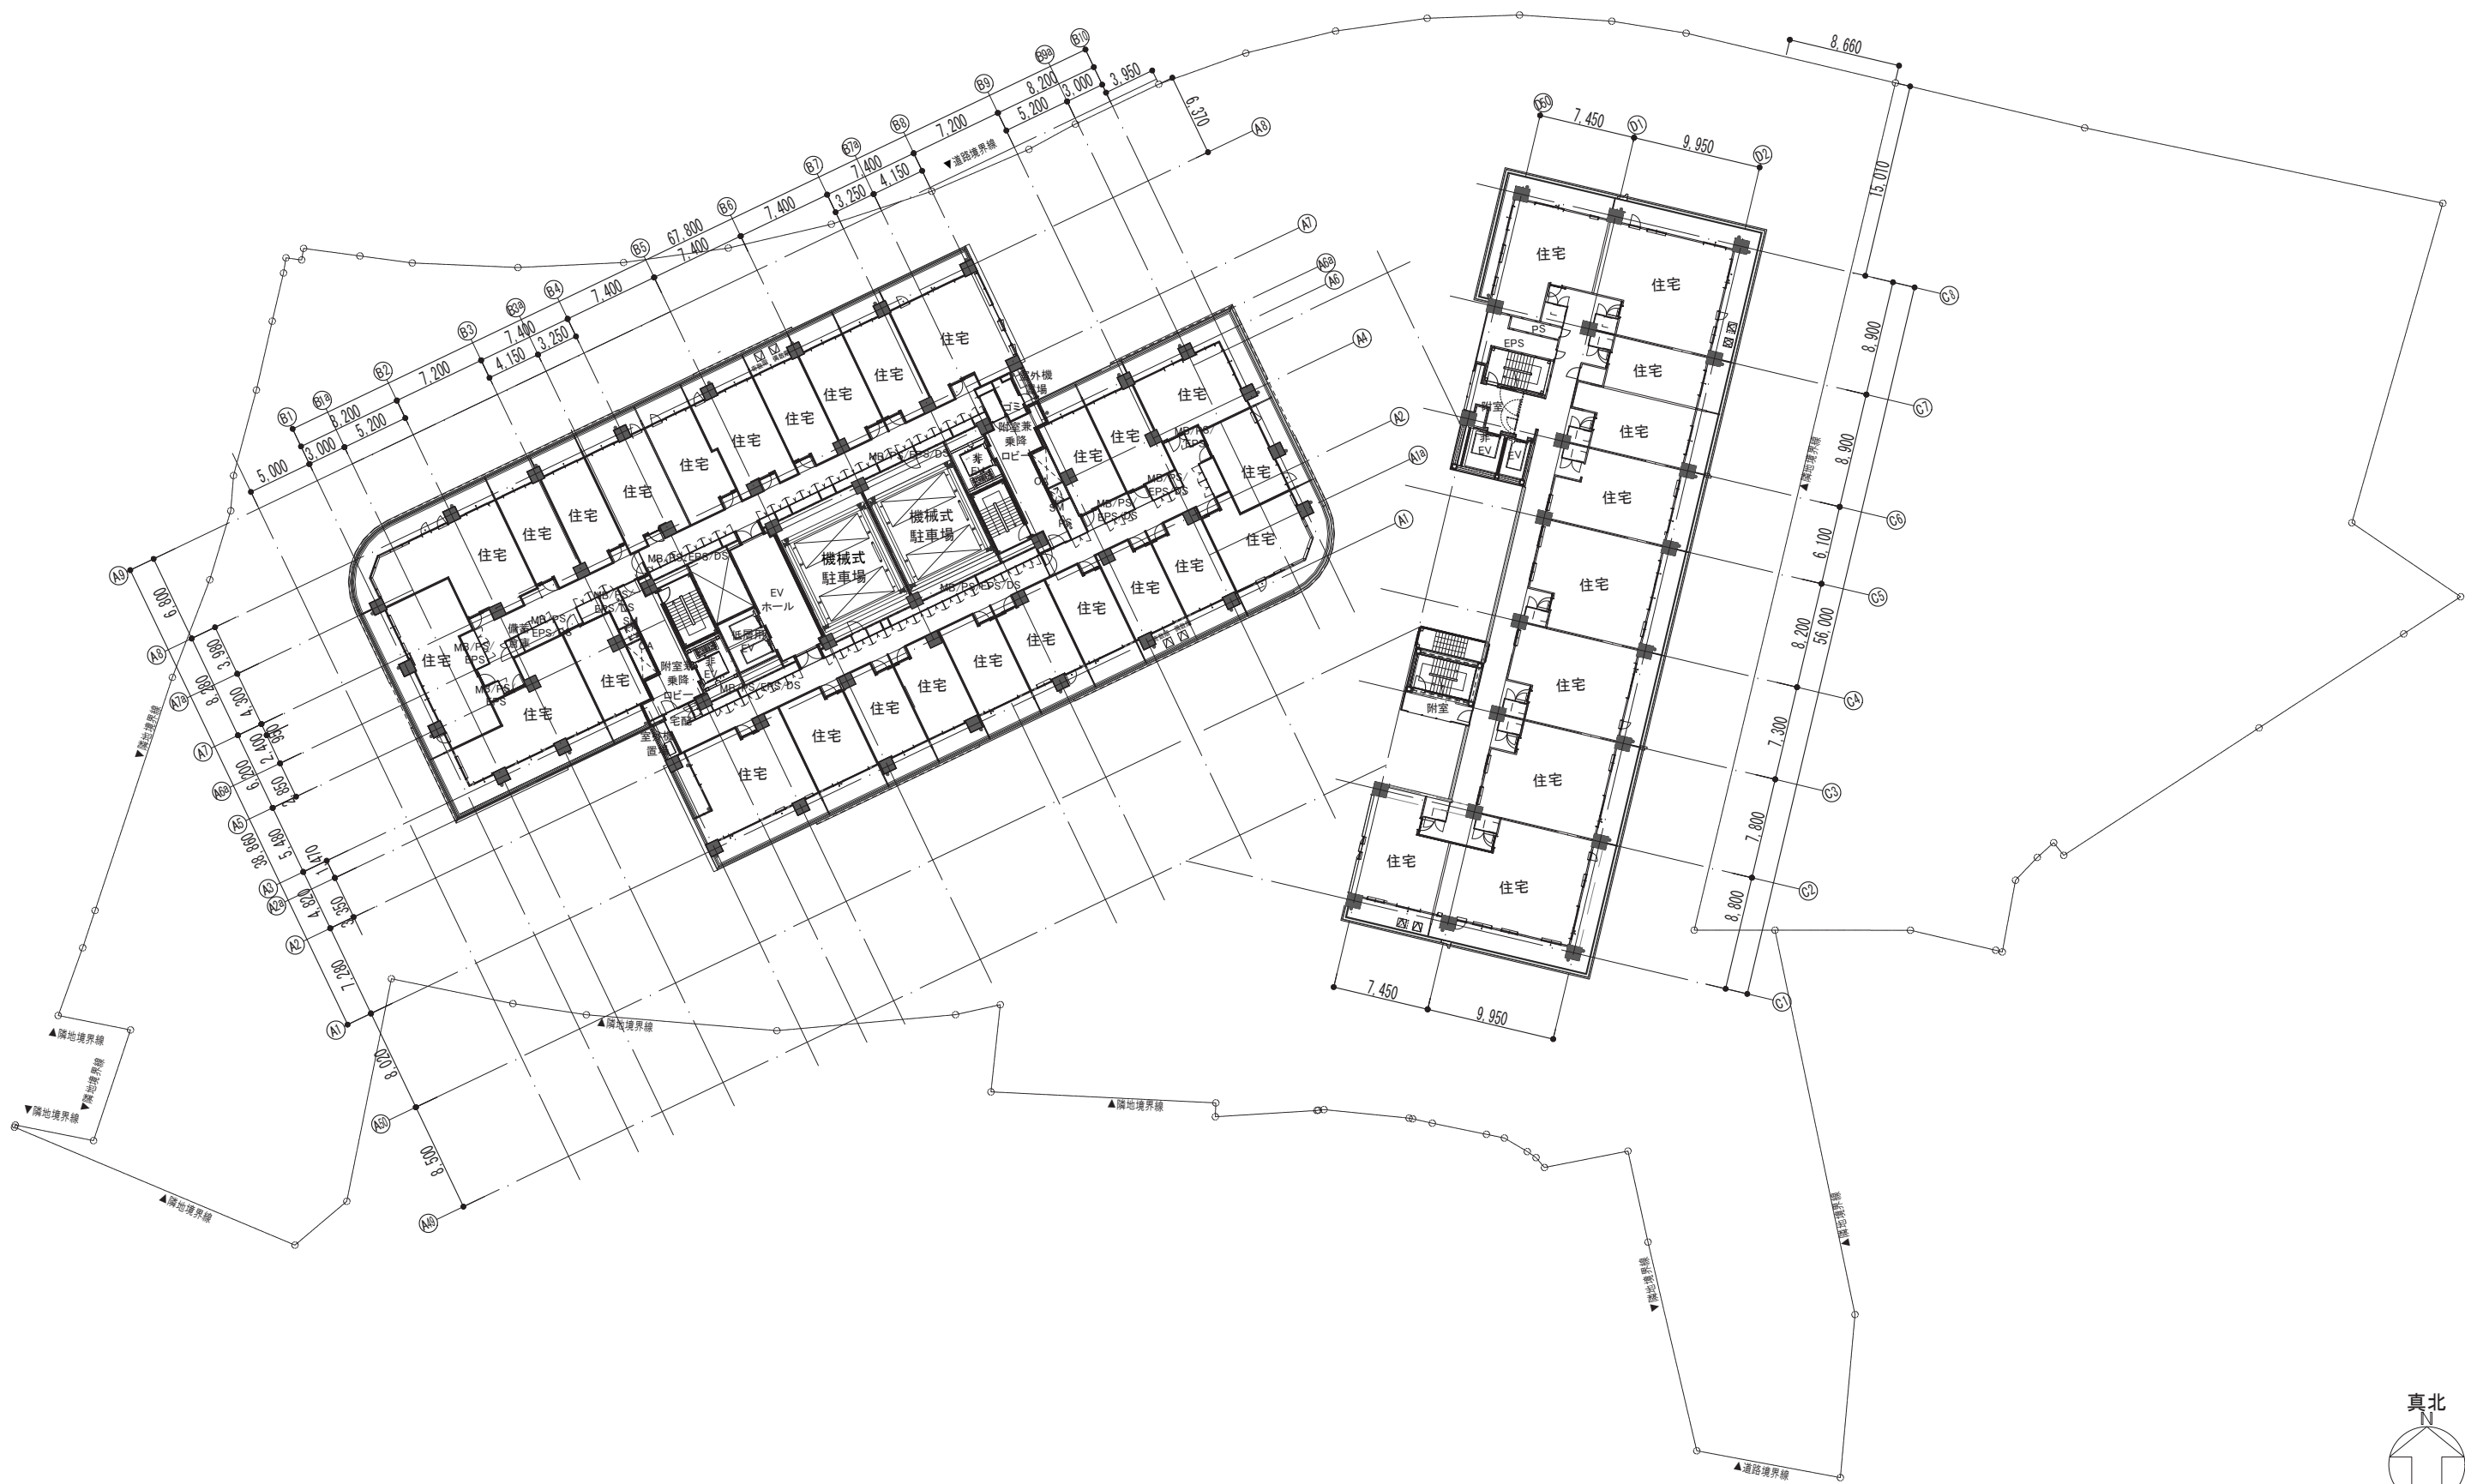

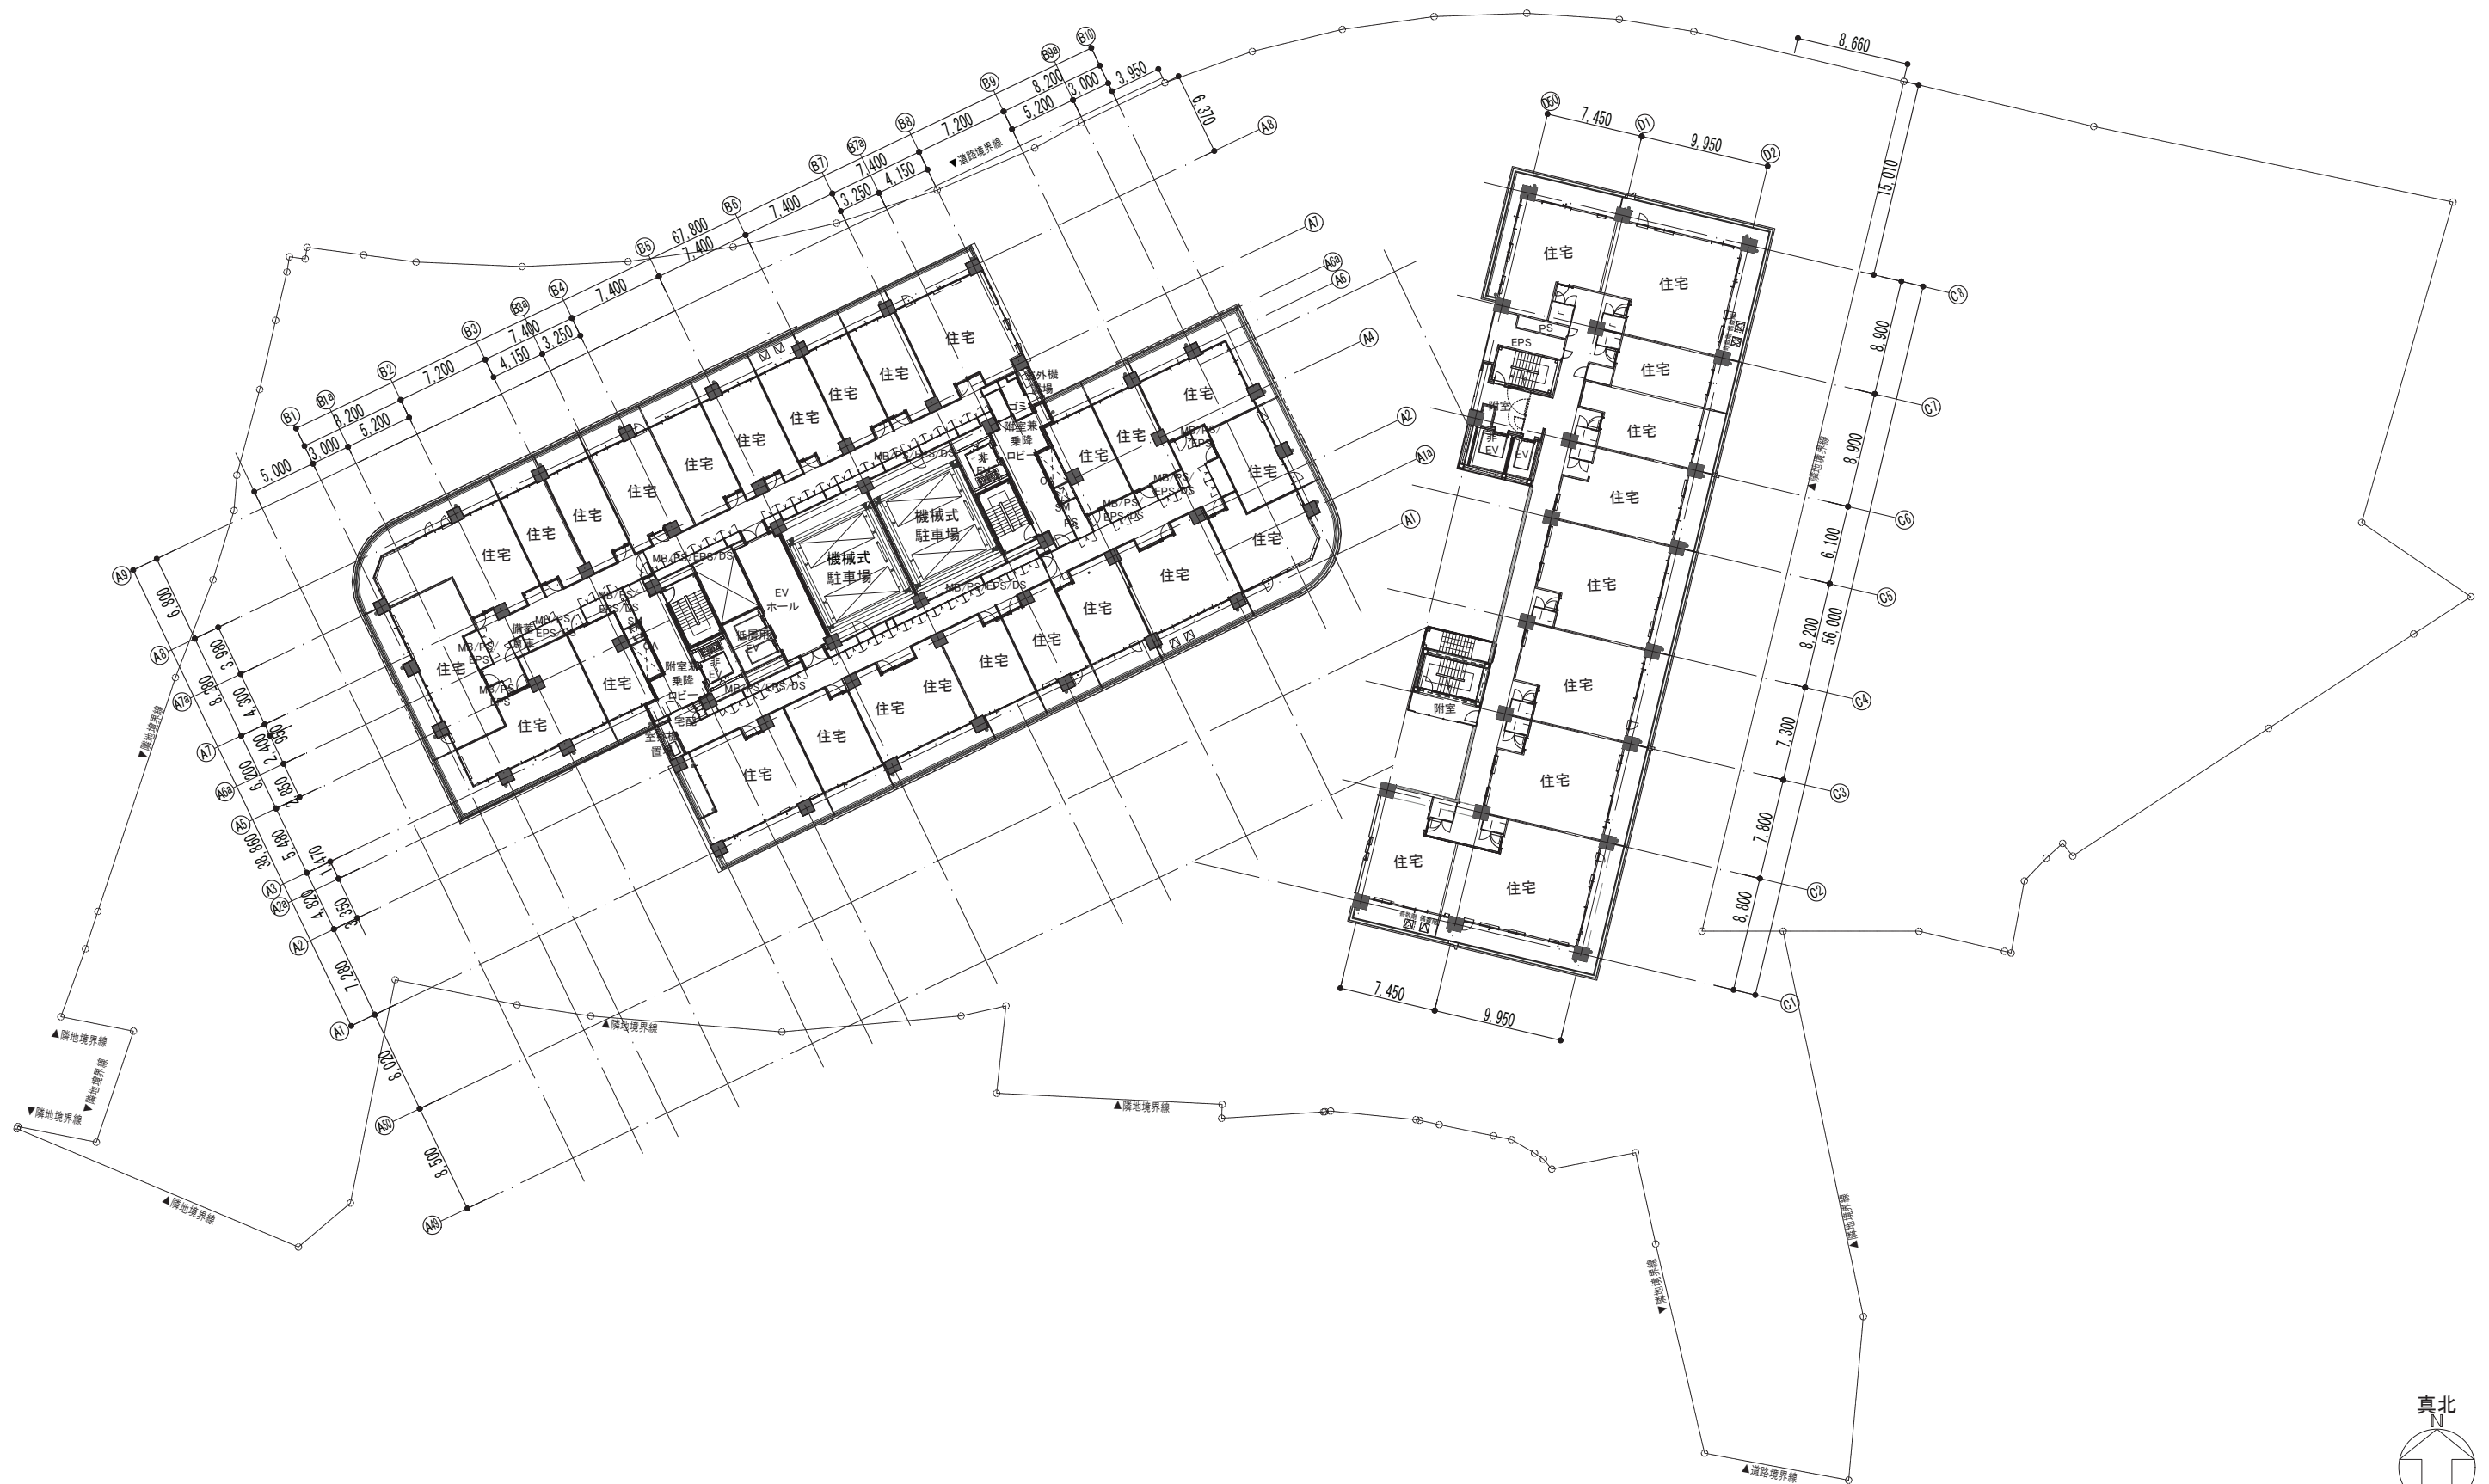

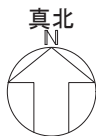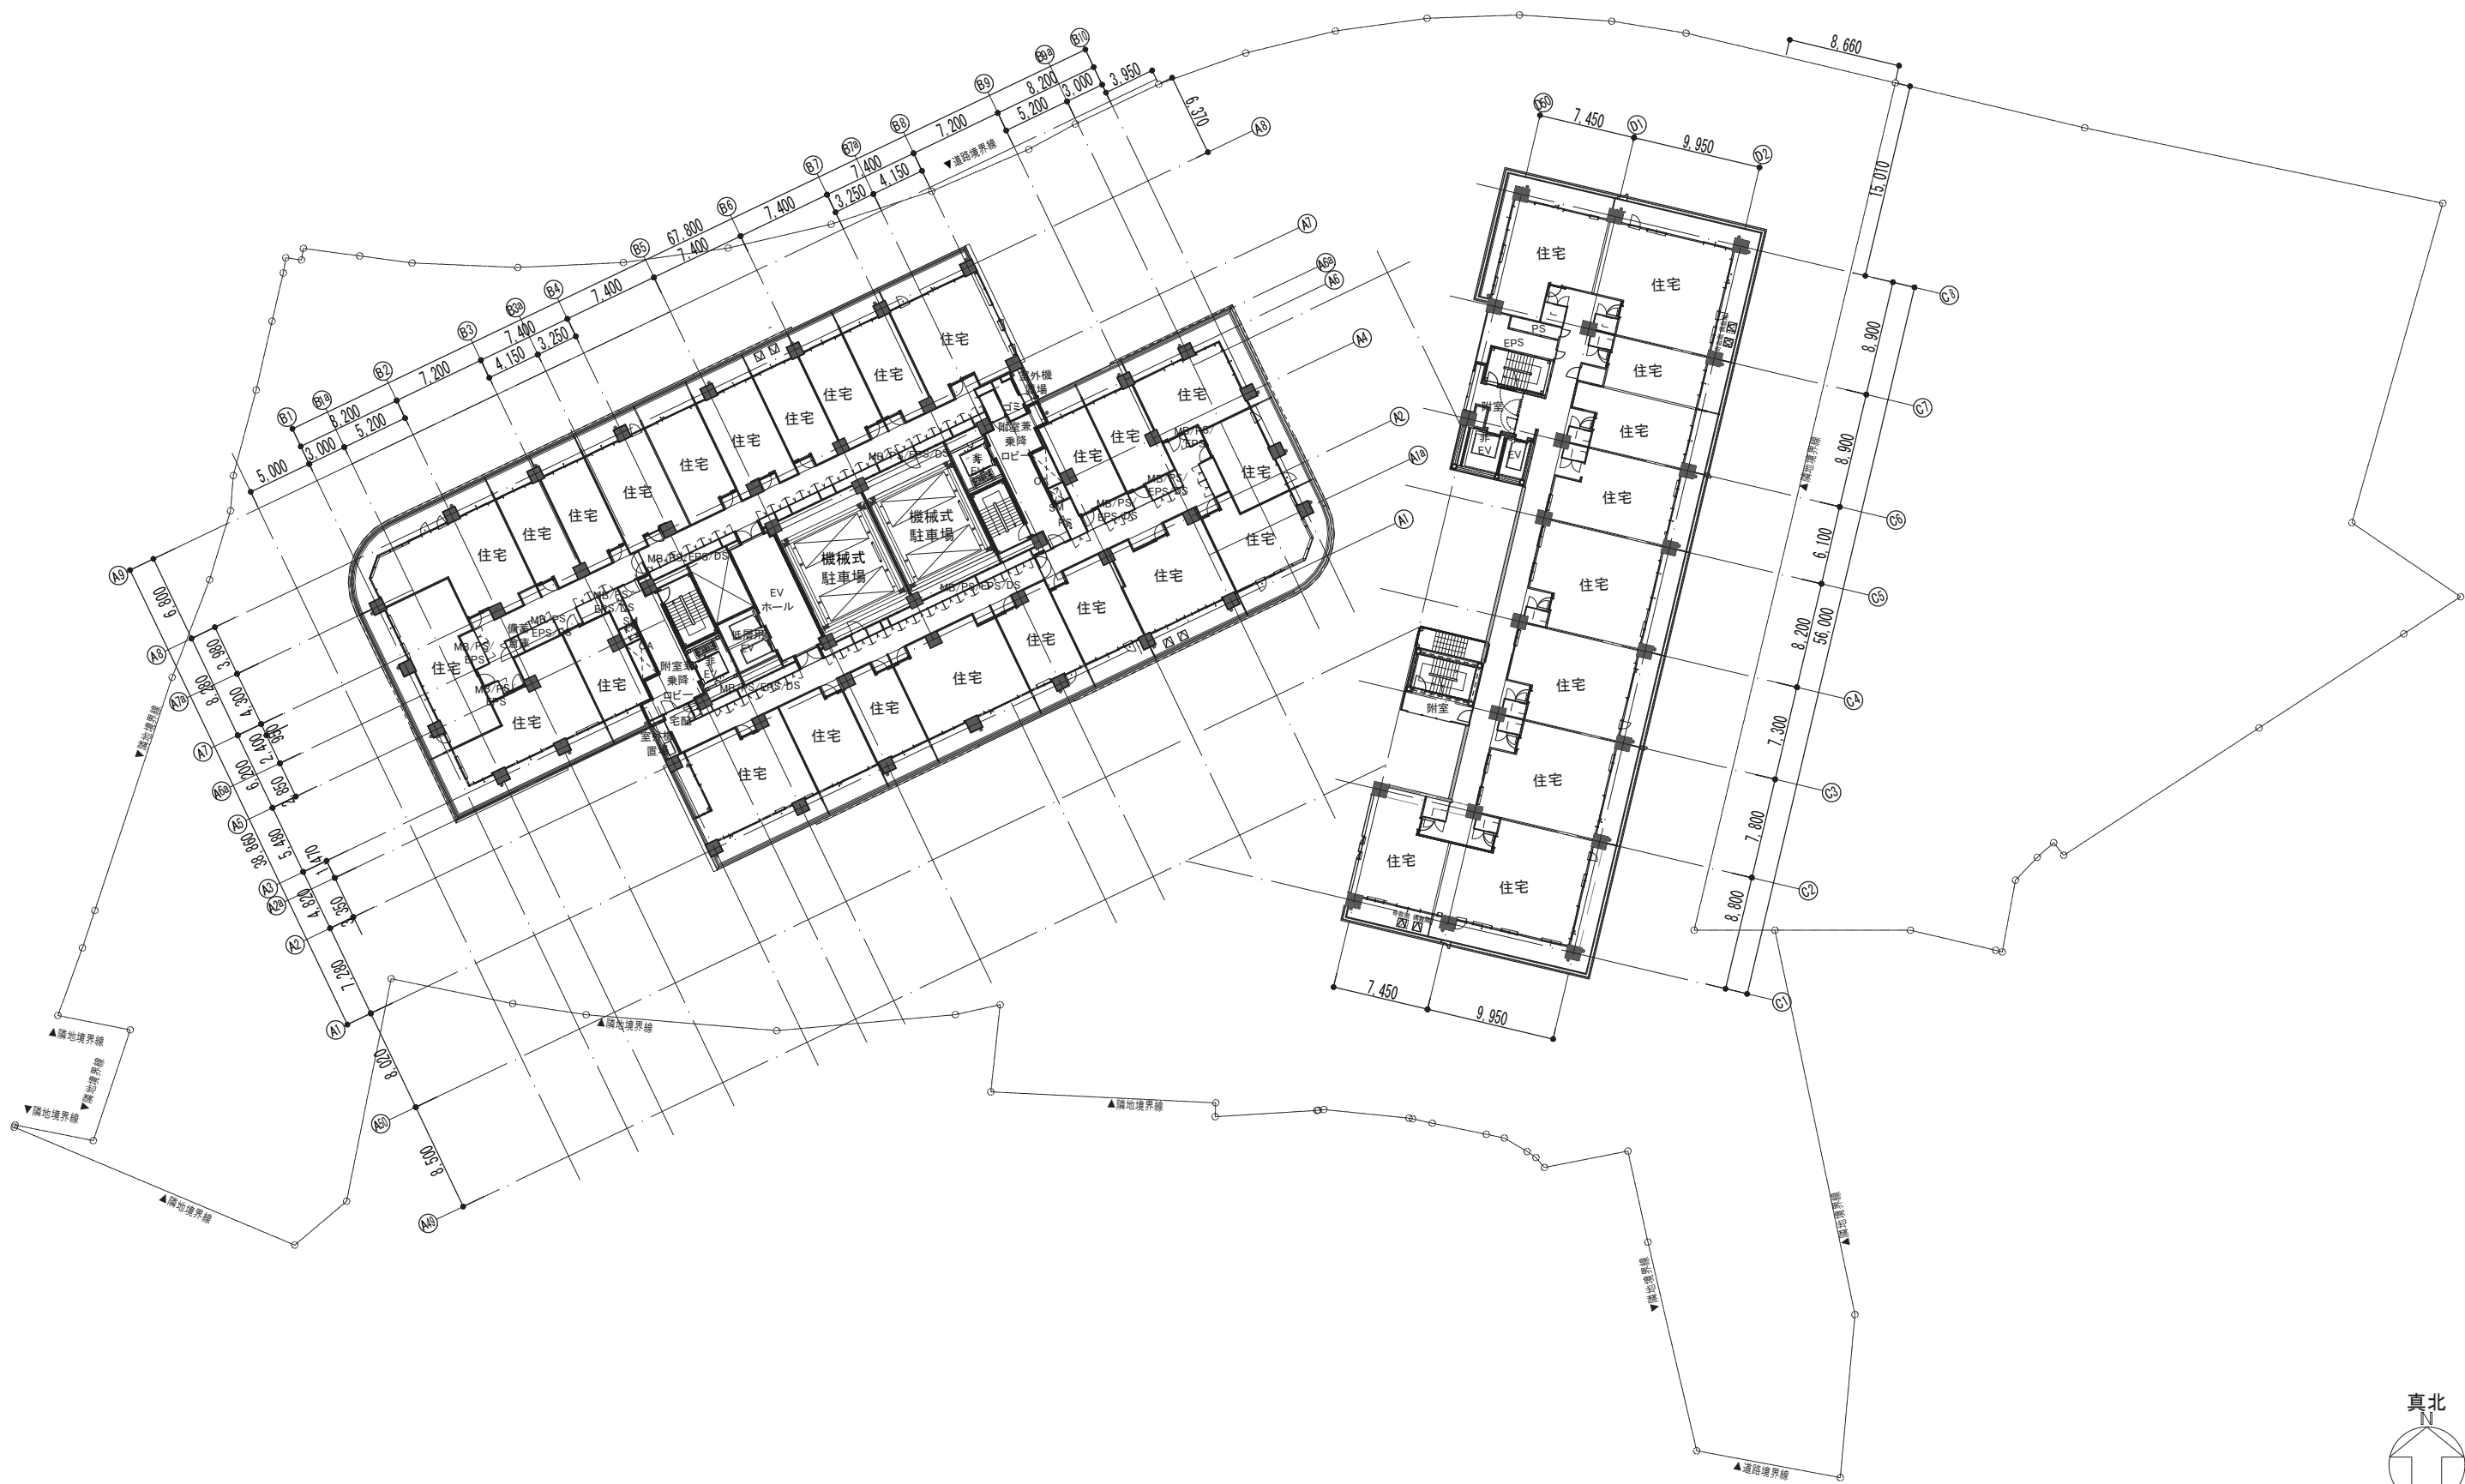


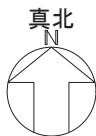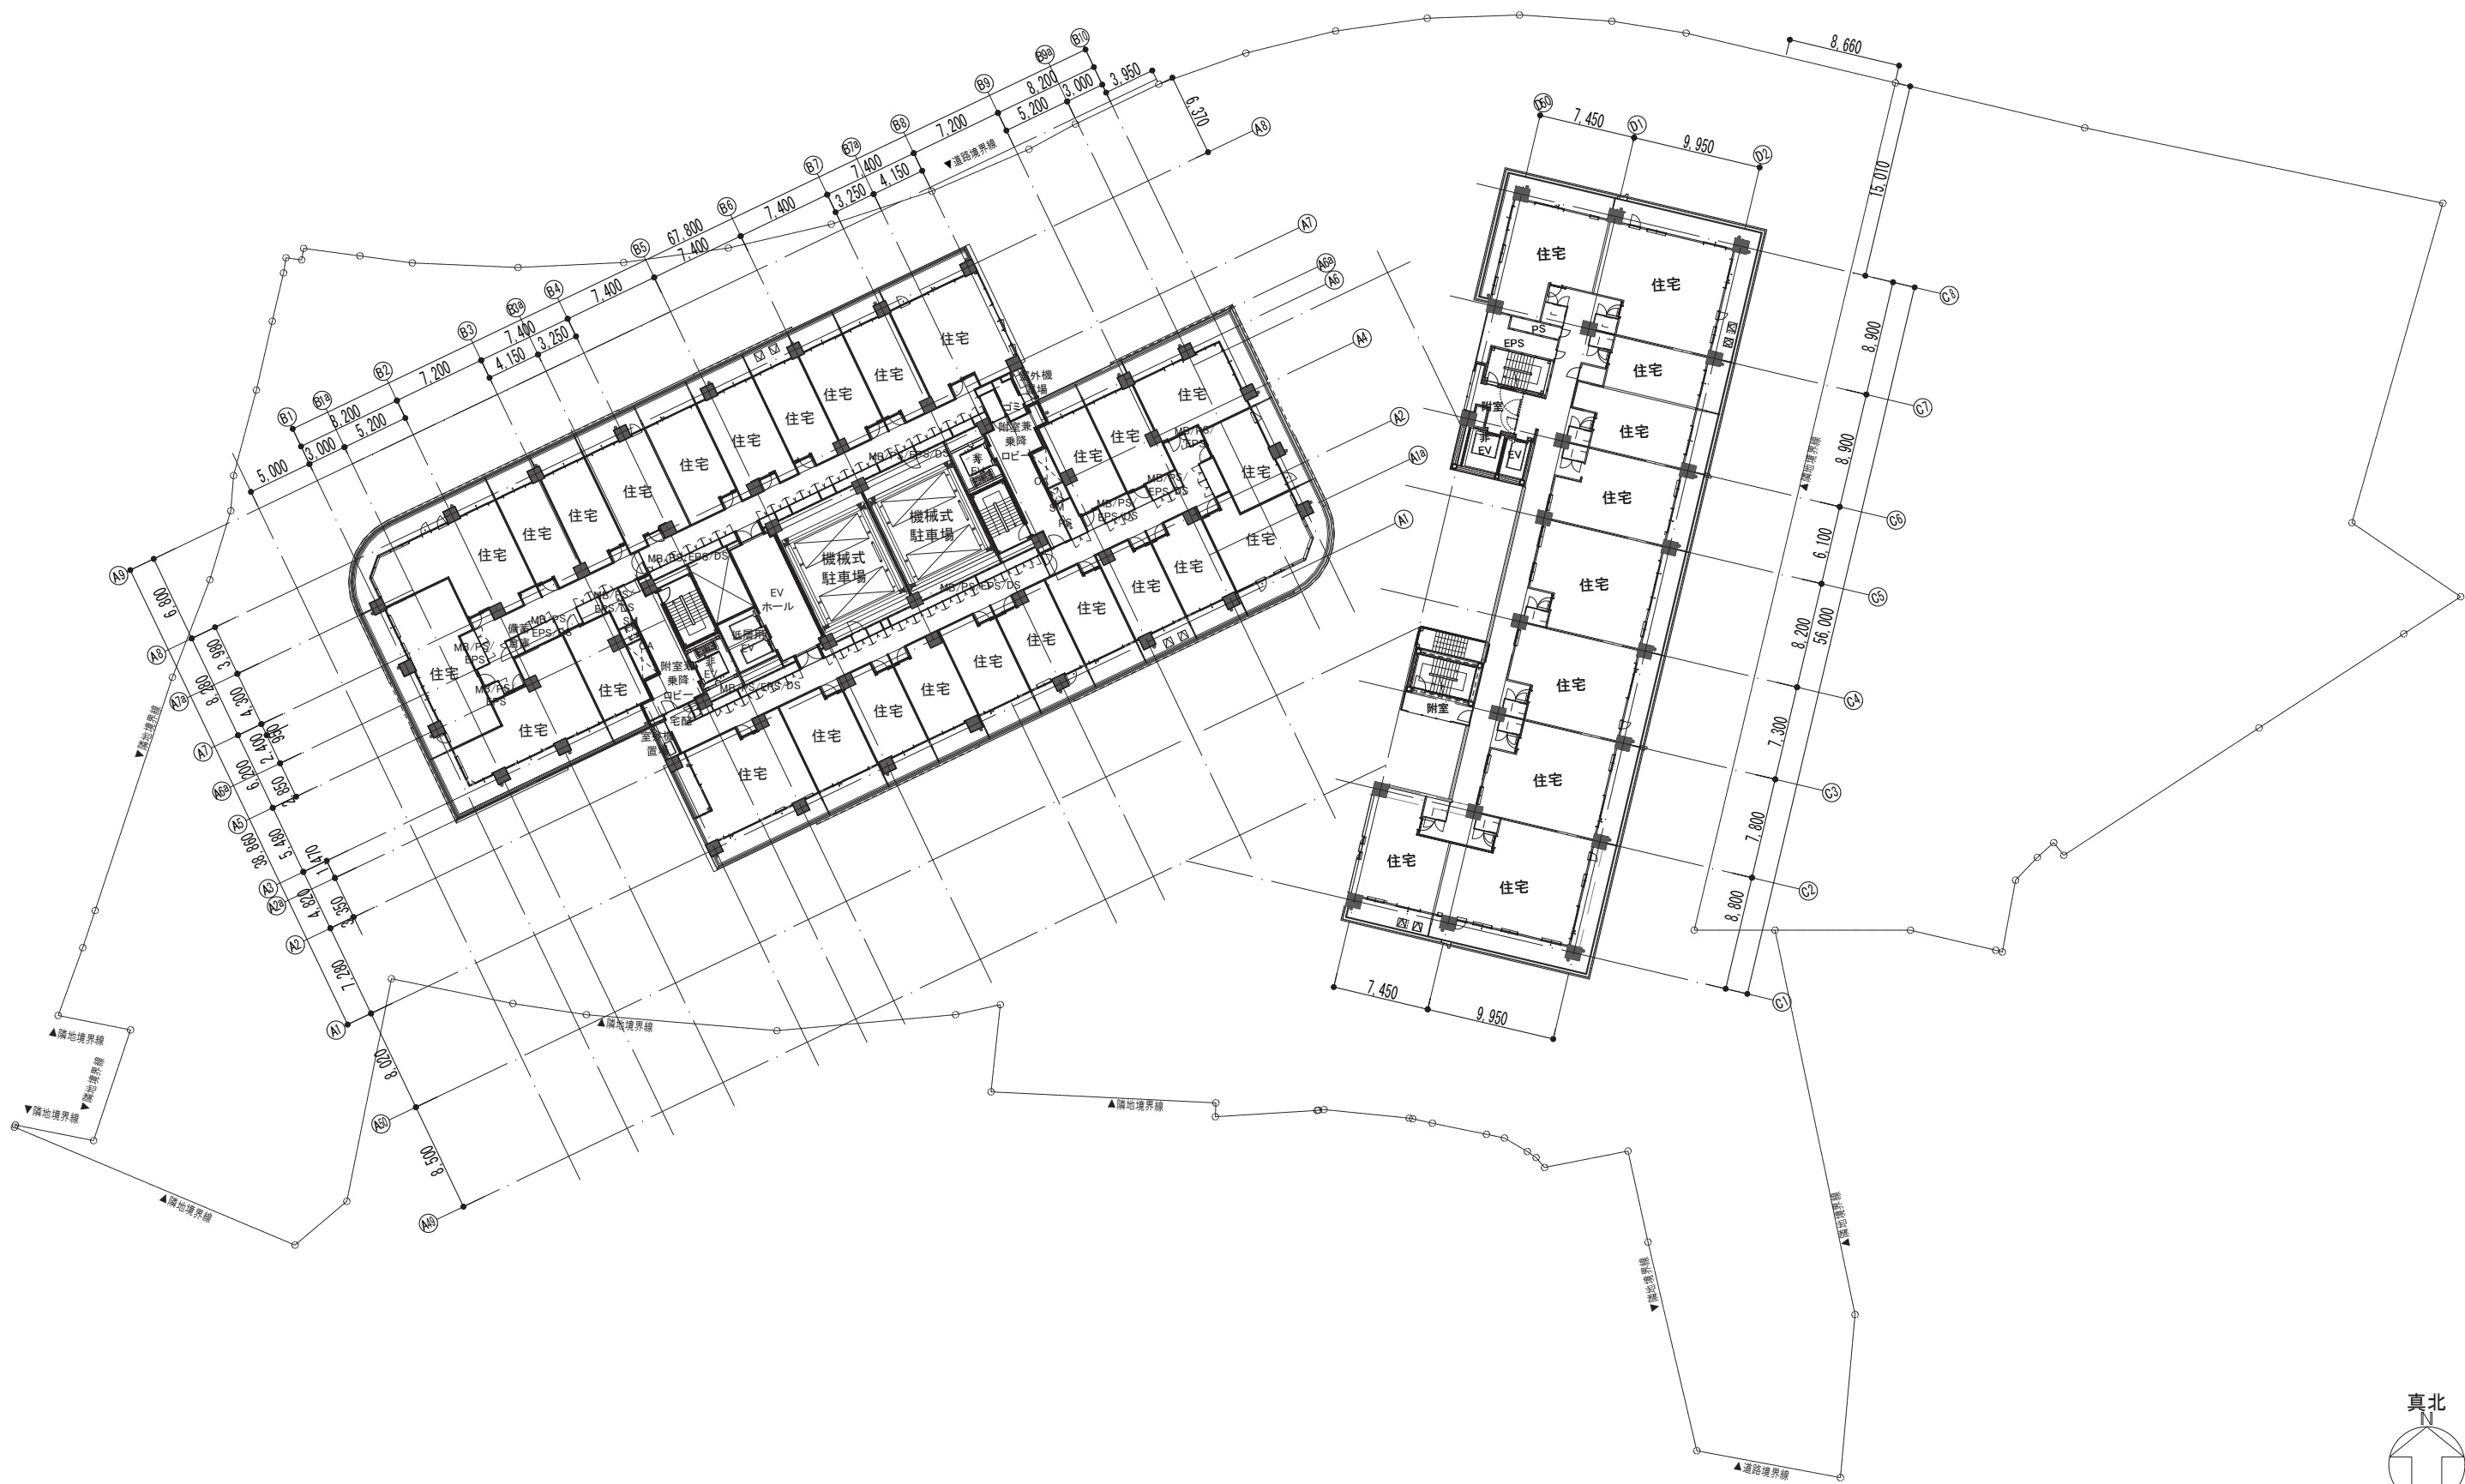

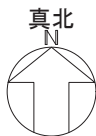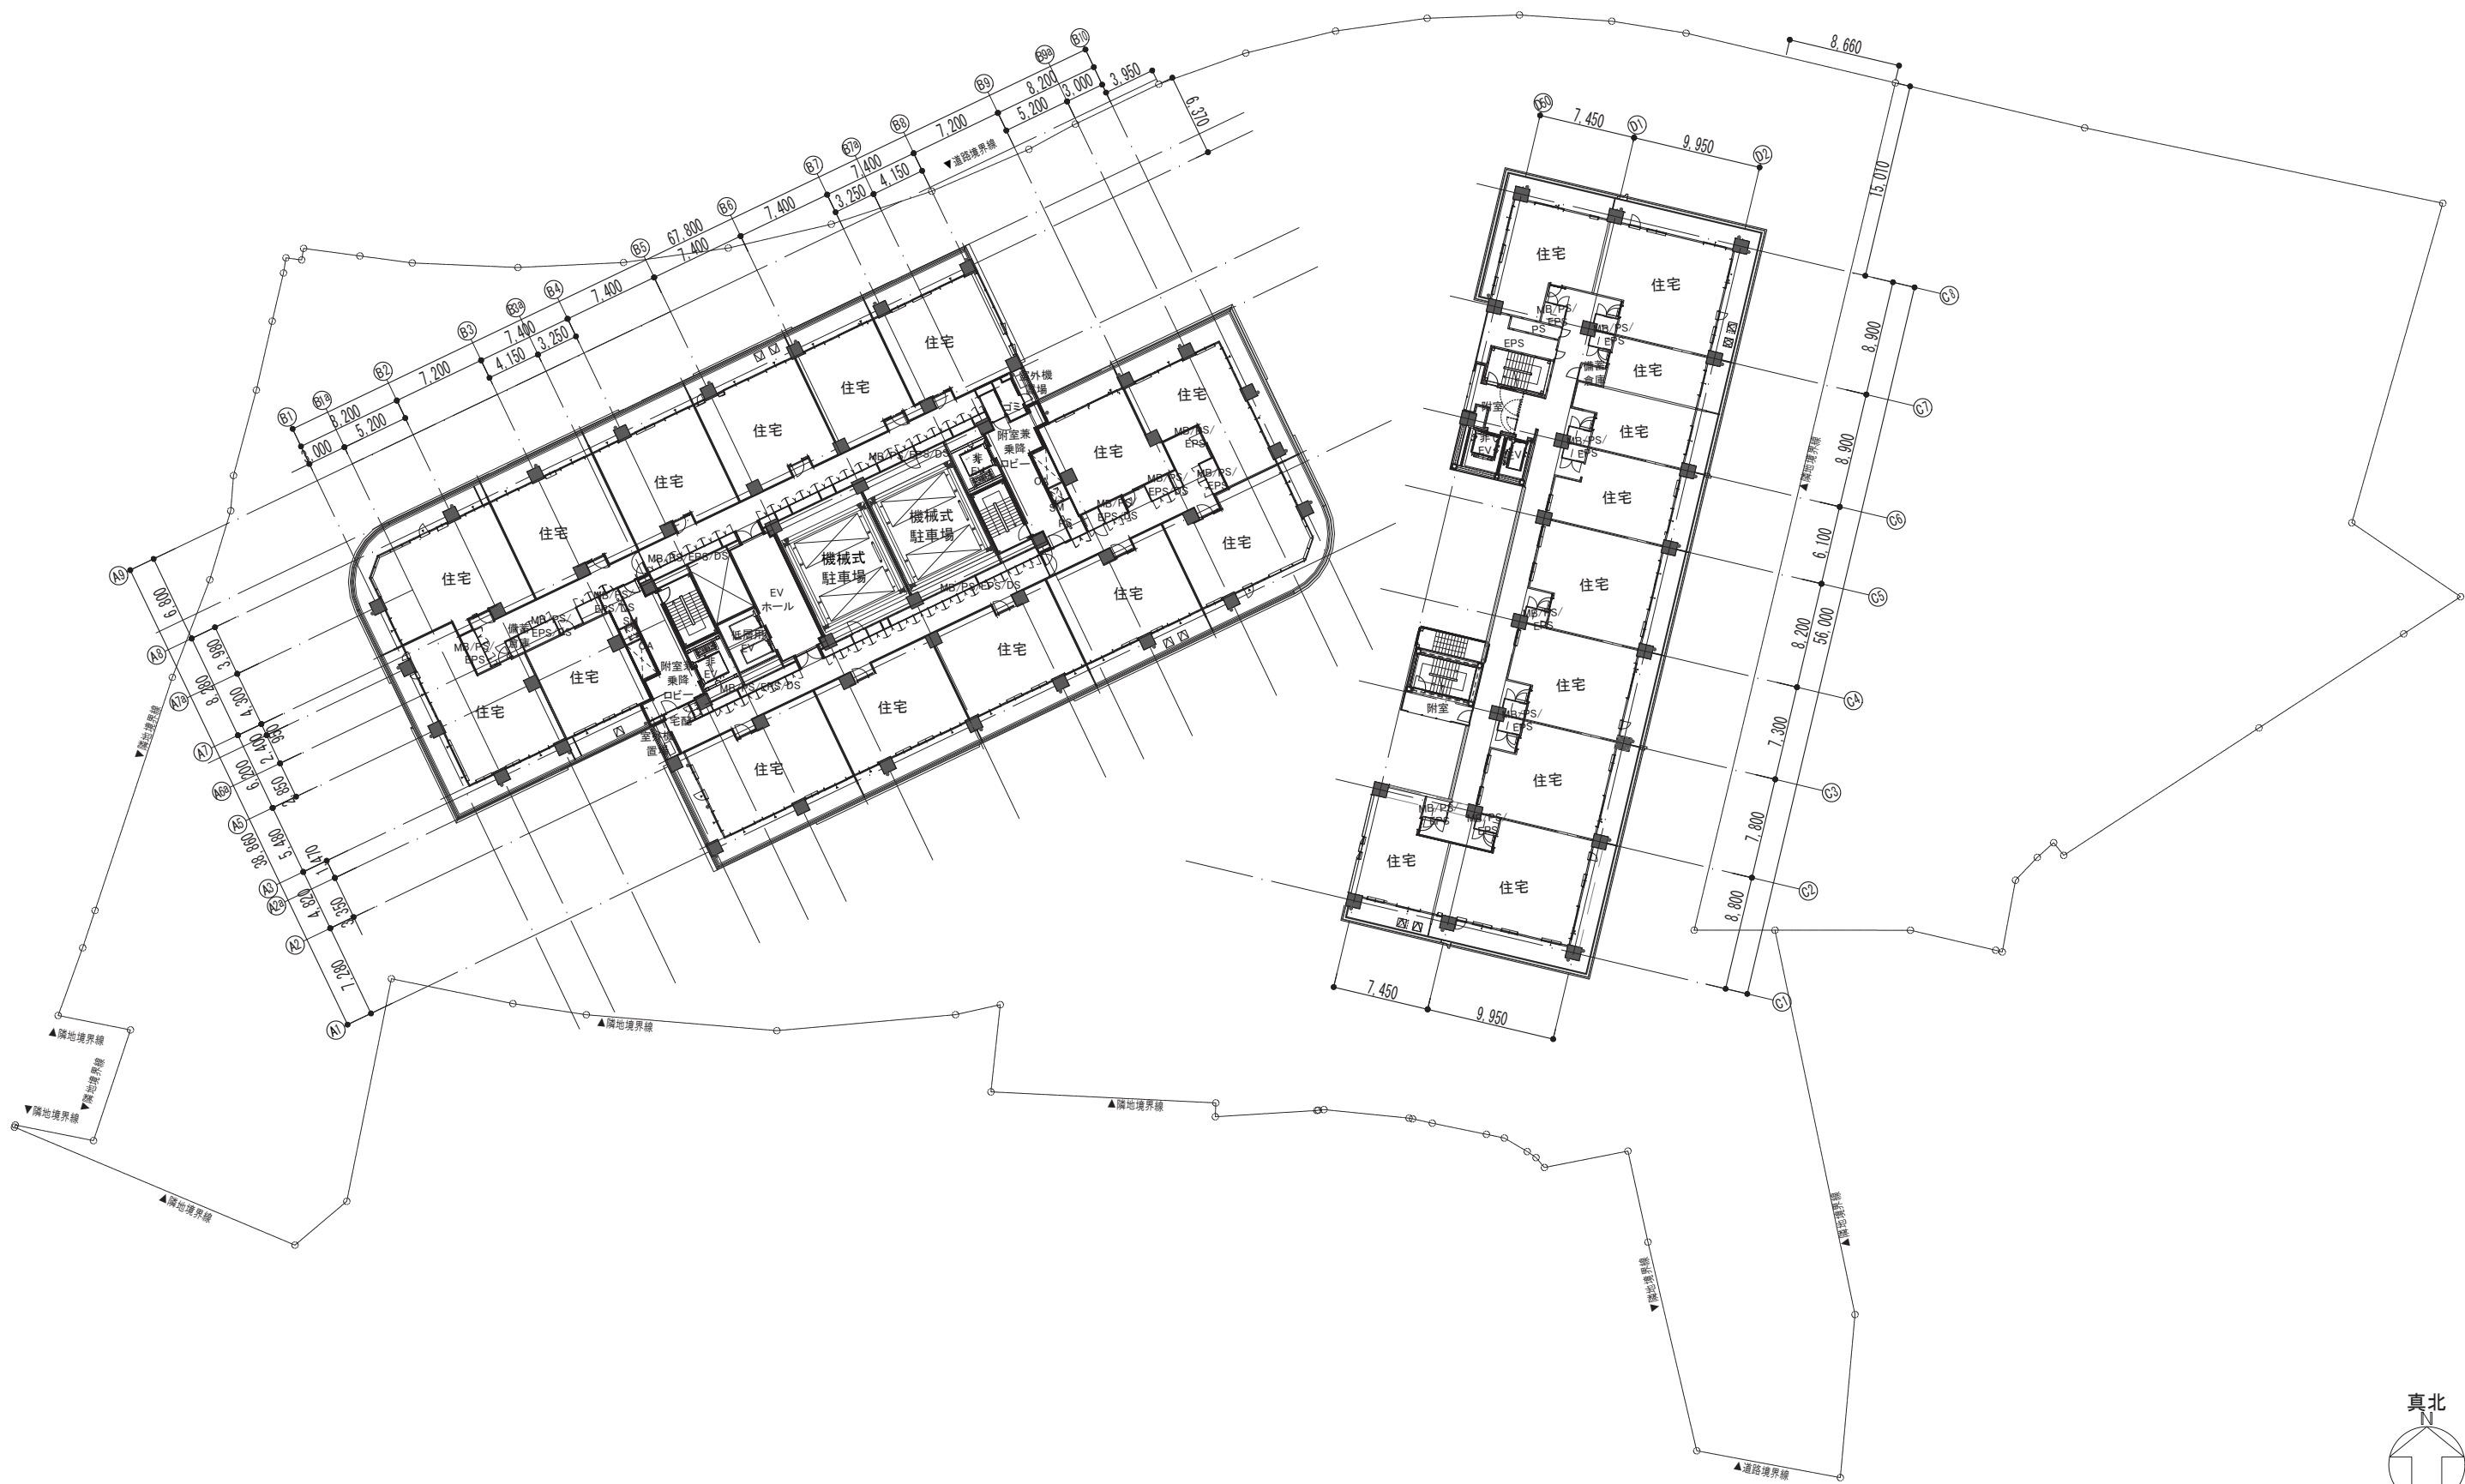






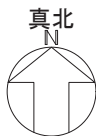










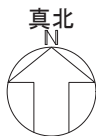


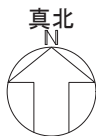


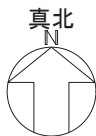



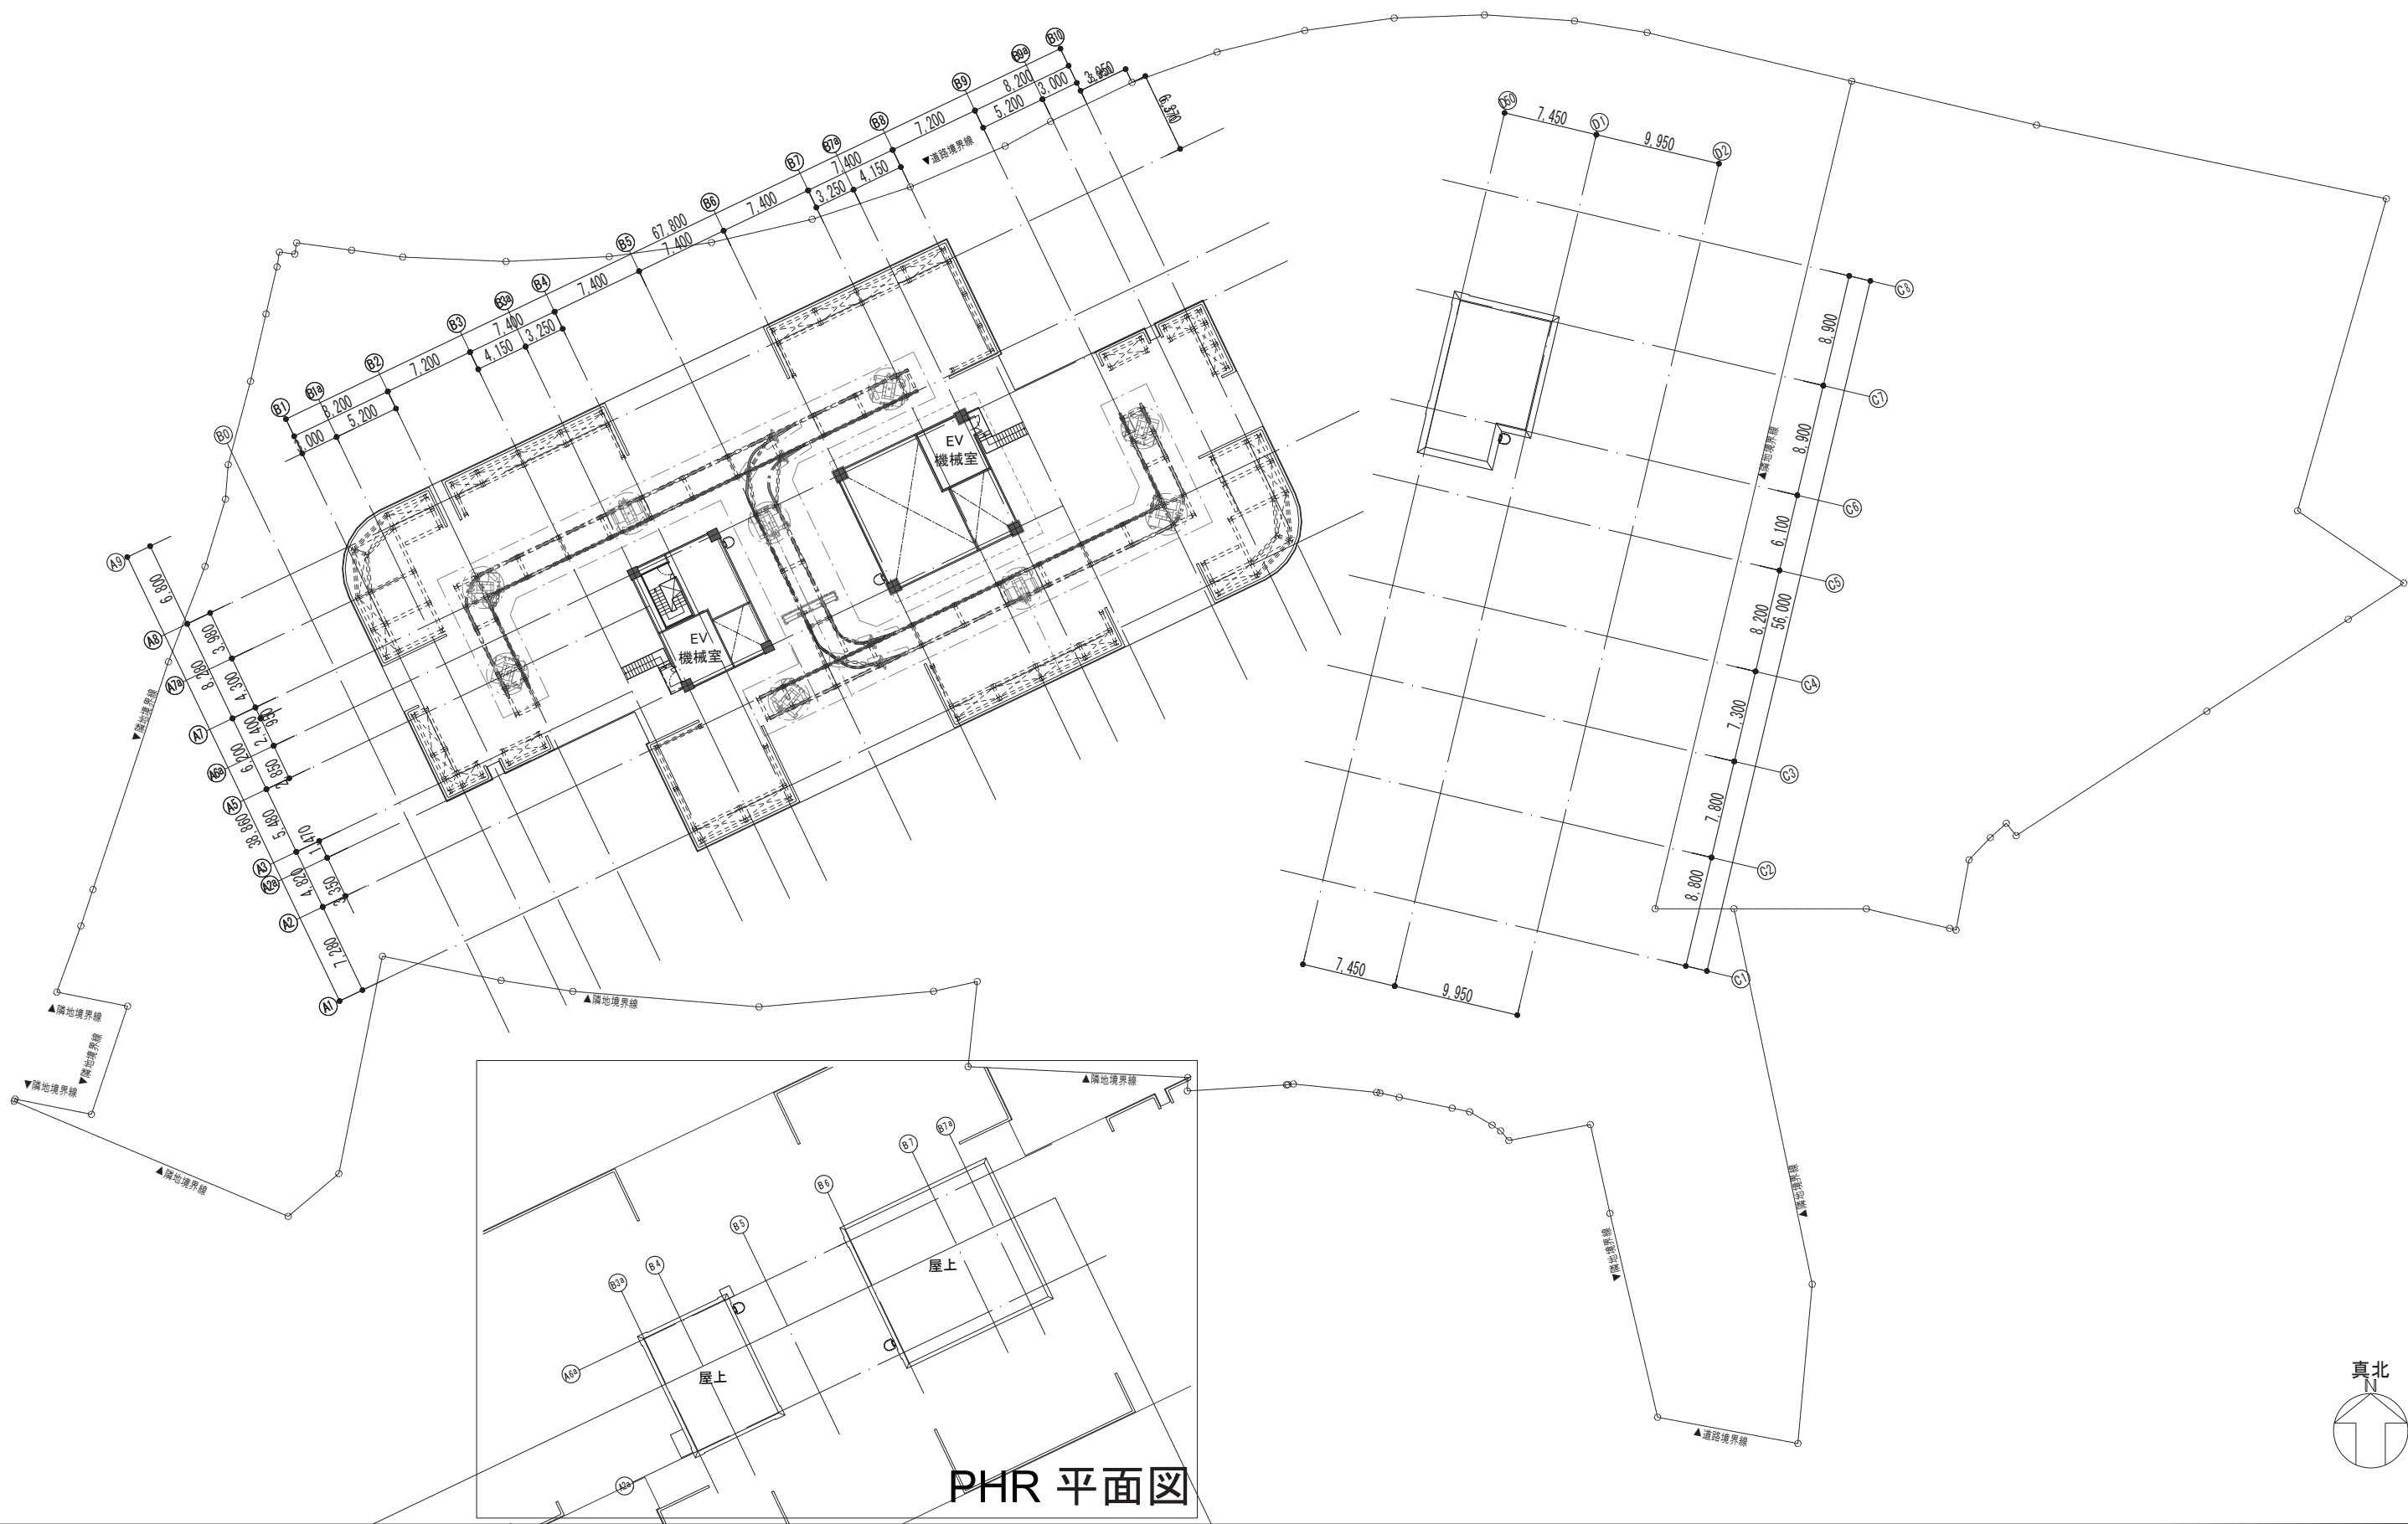

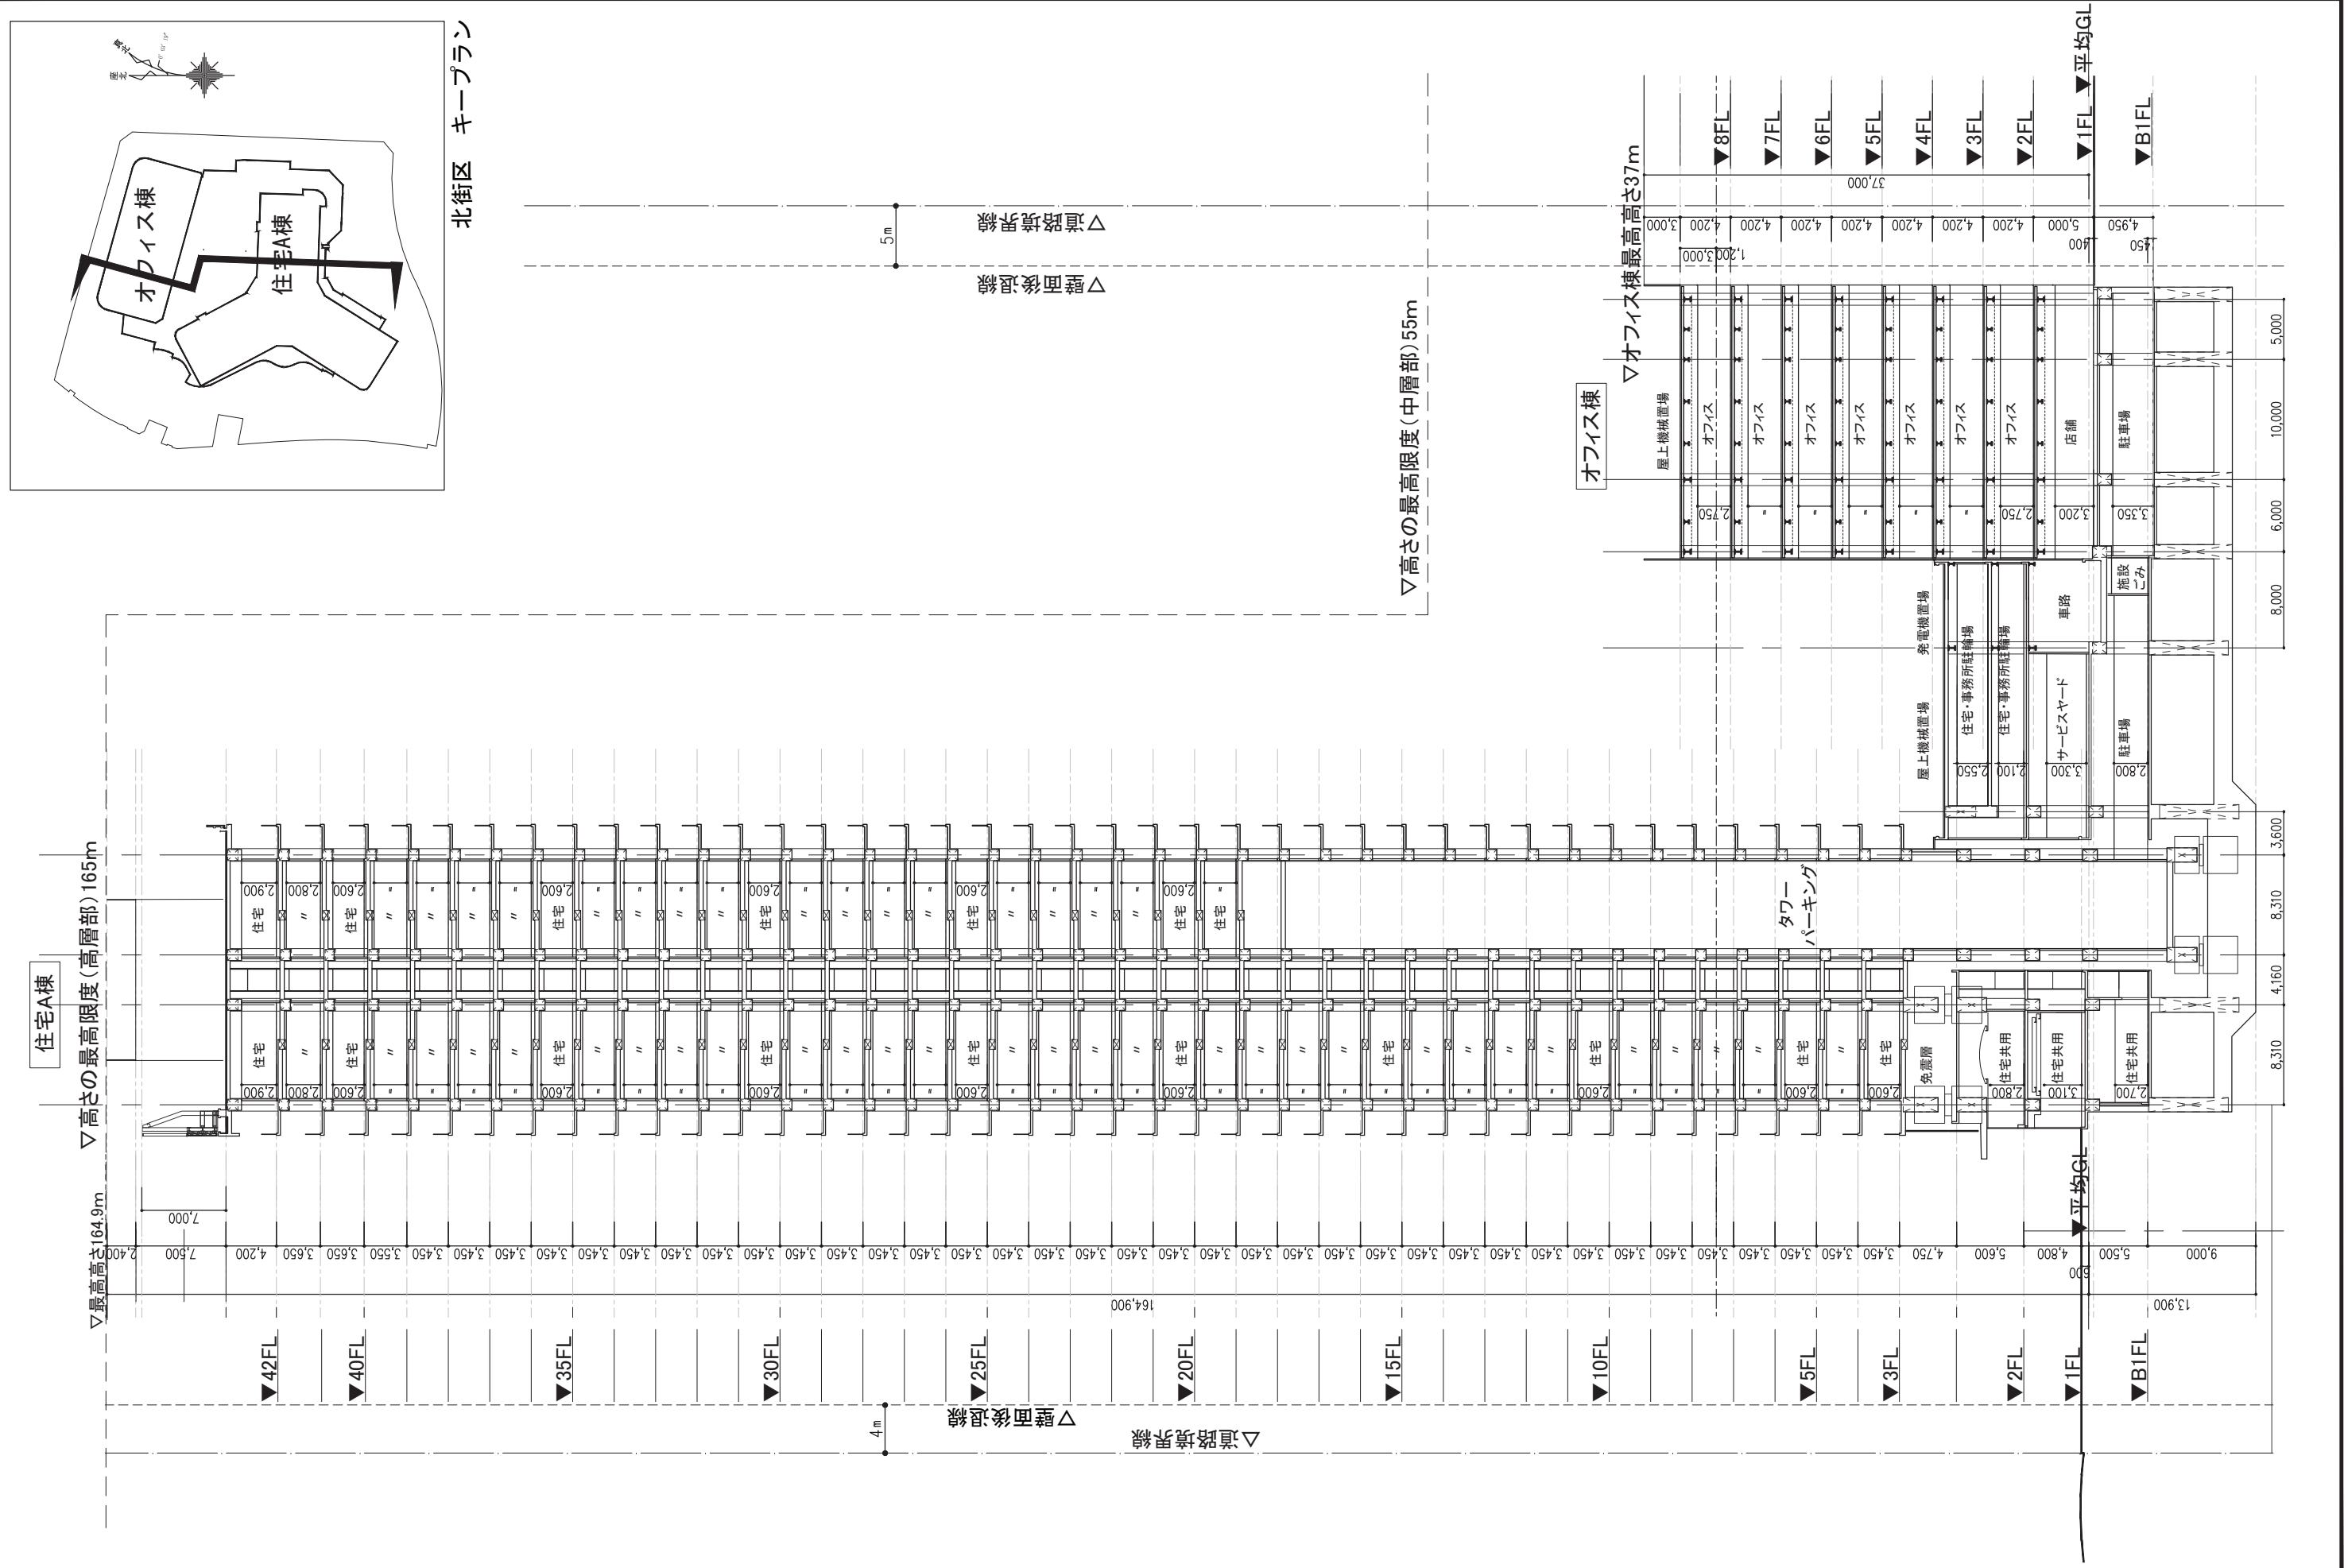

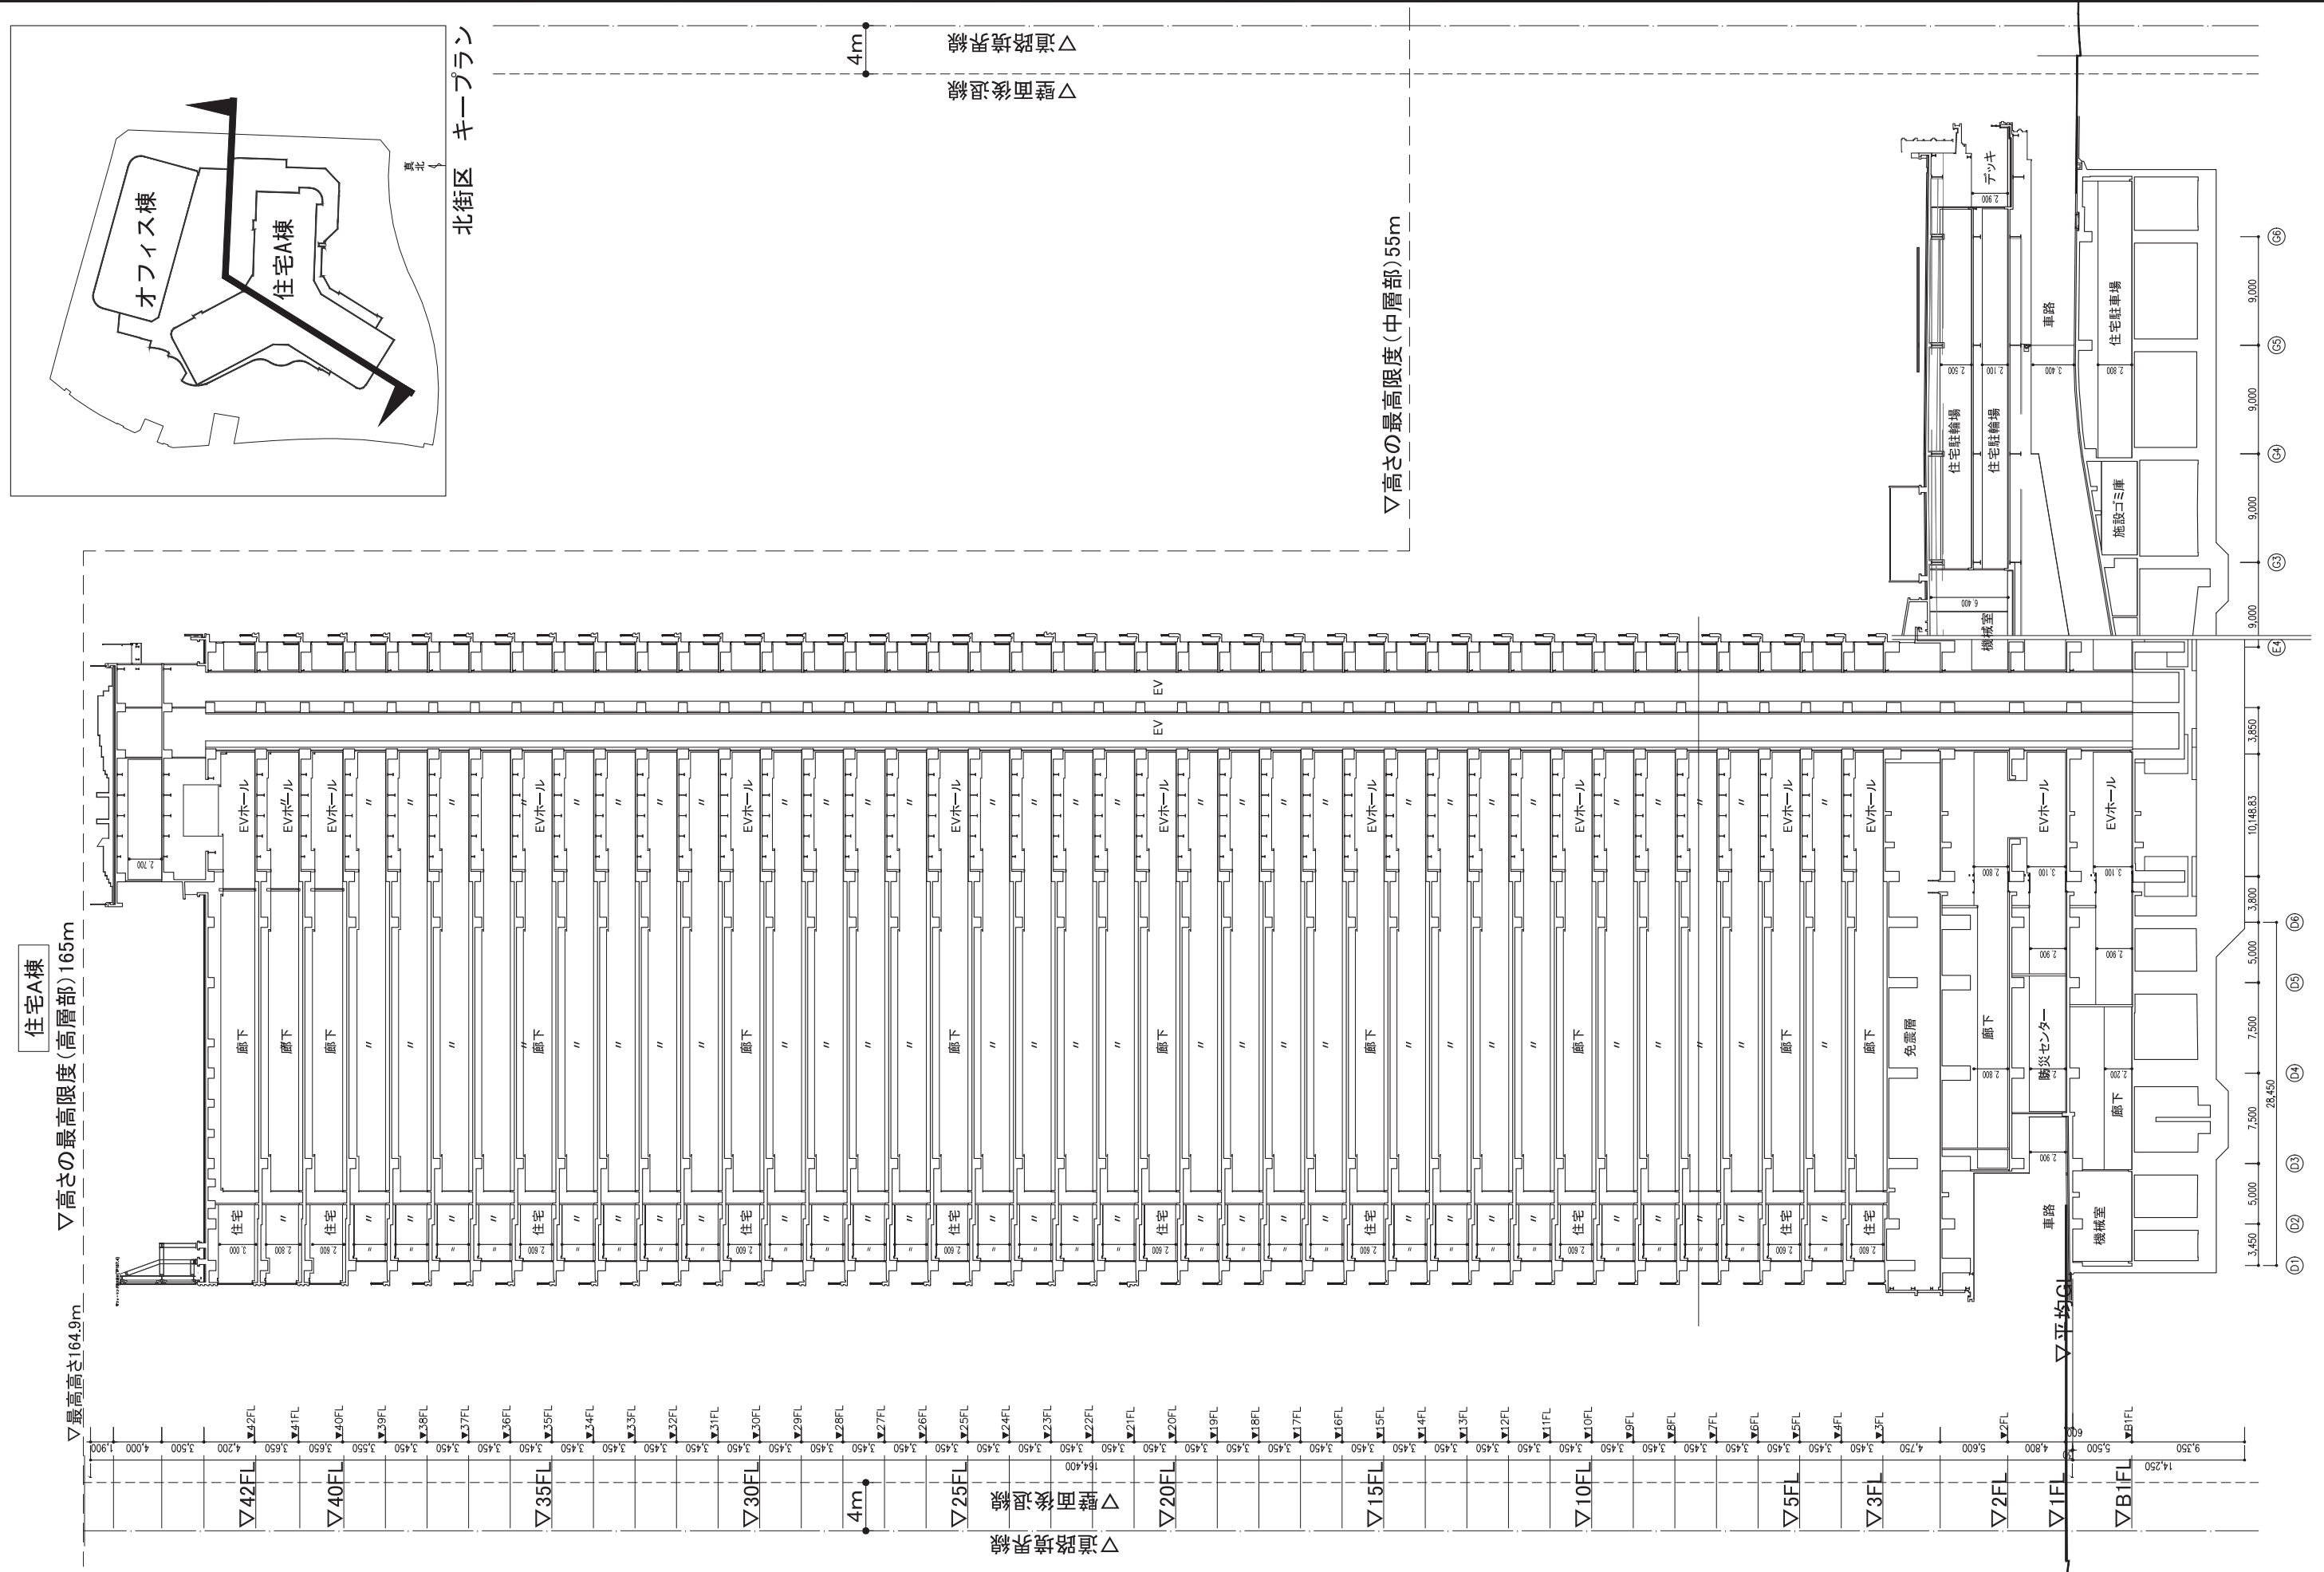

施設建築物の設計図 断面図① (南街区)

S=1 : 500

