



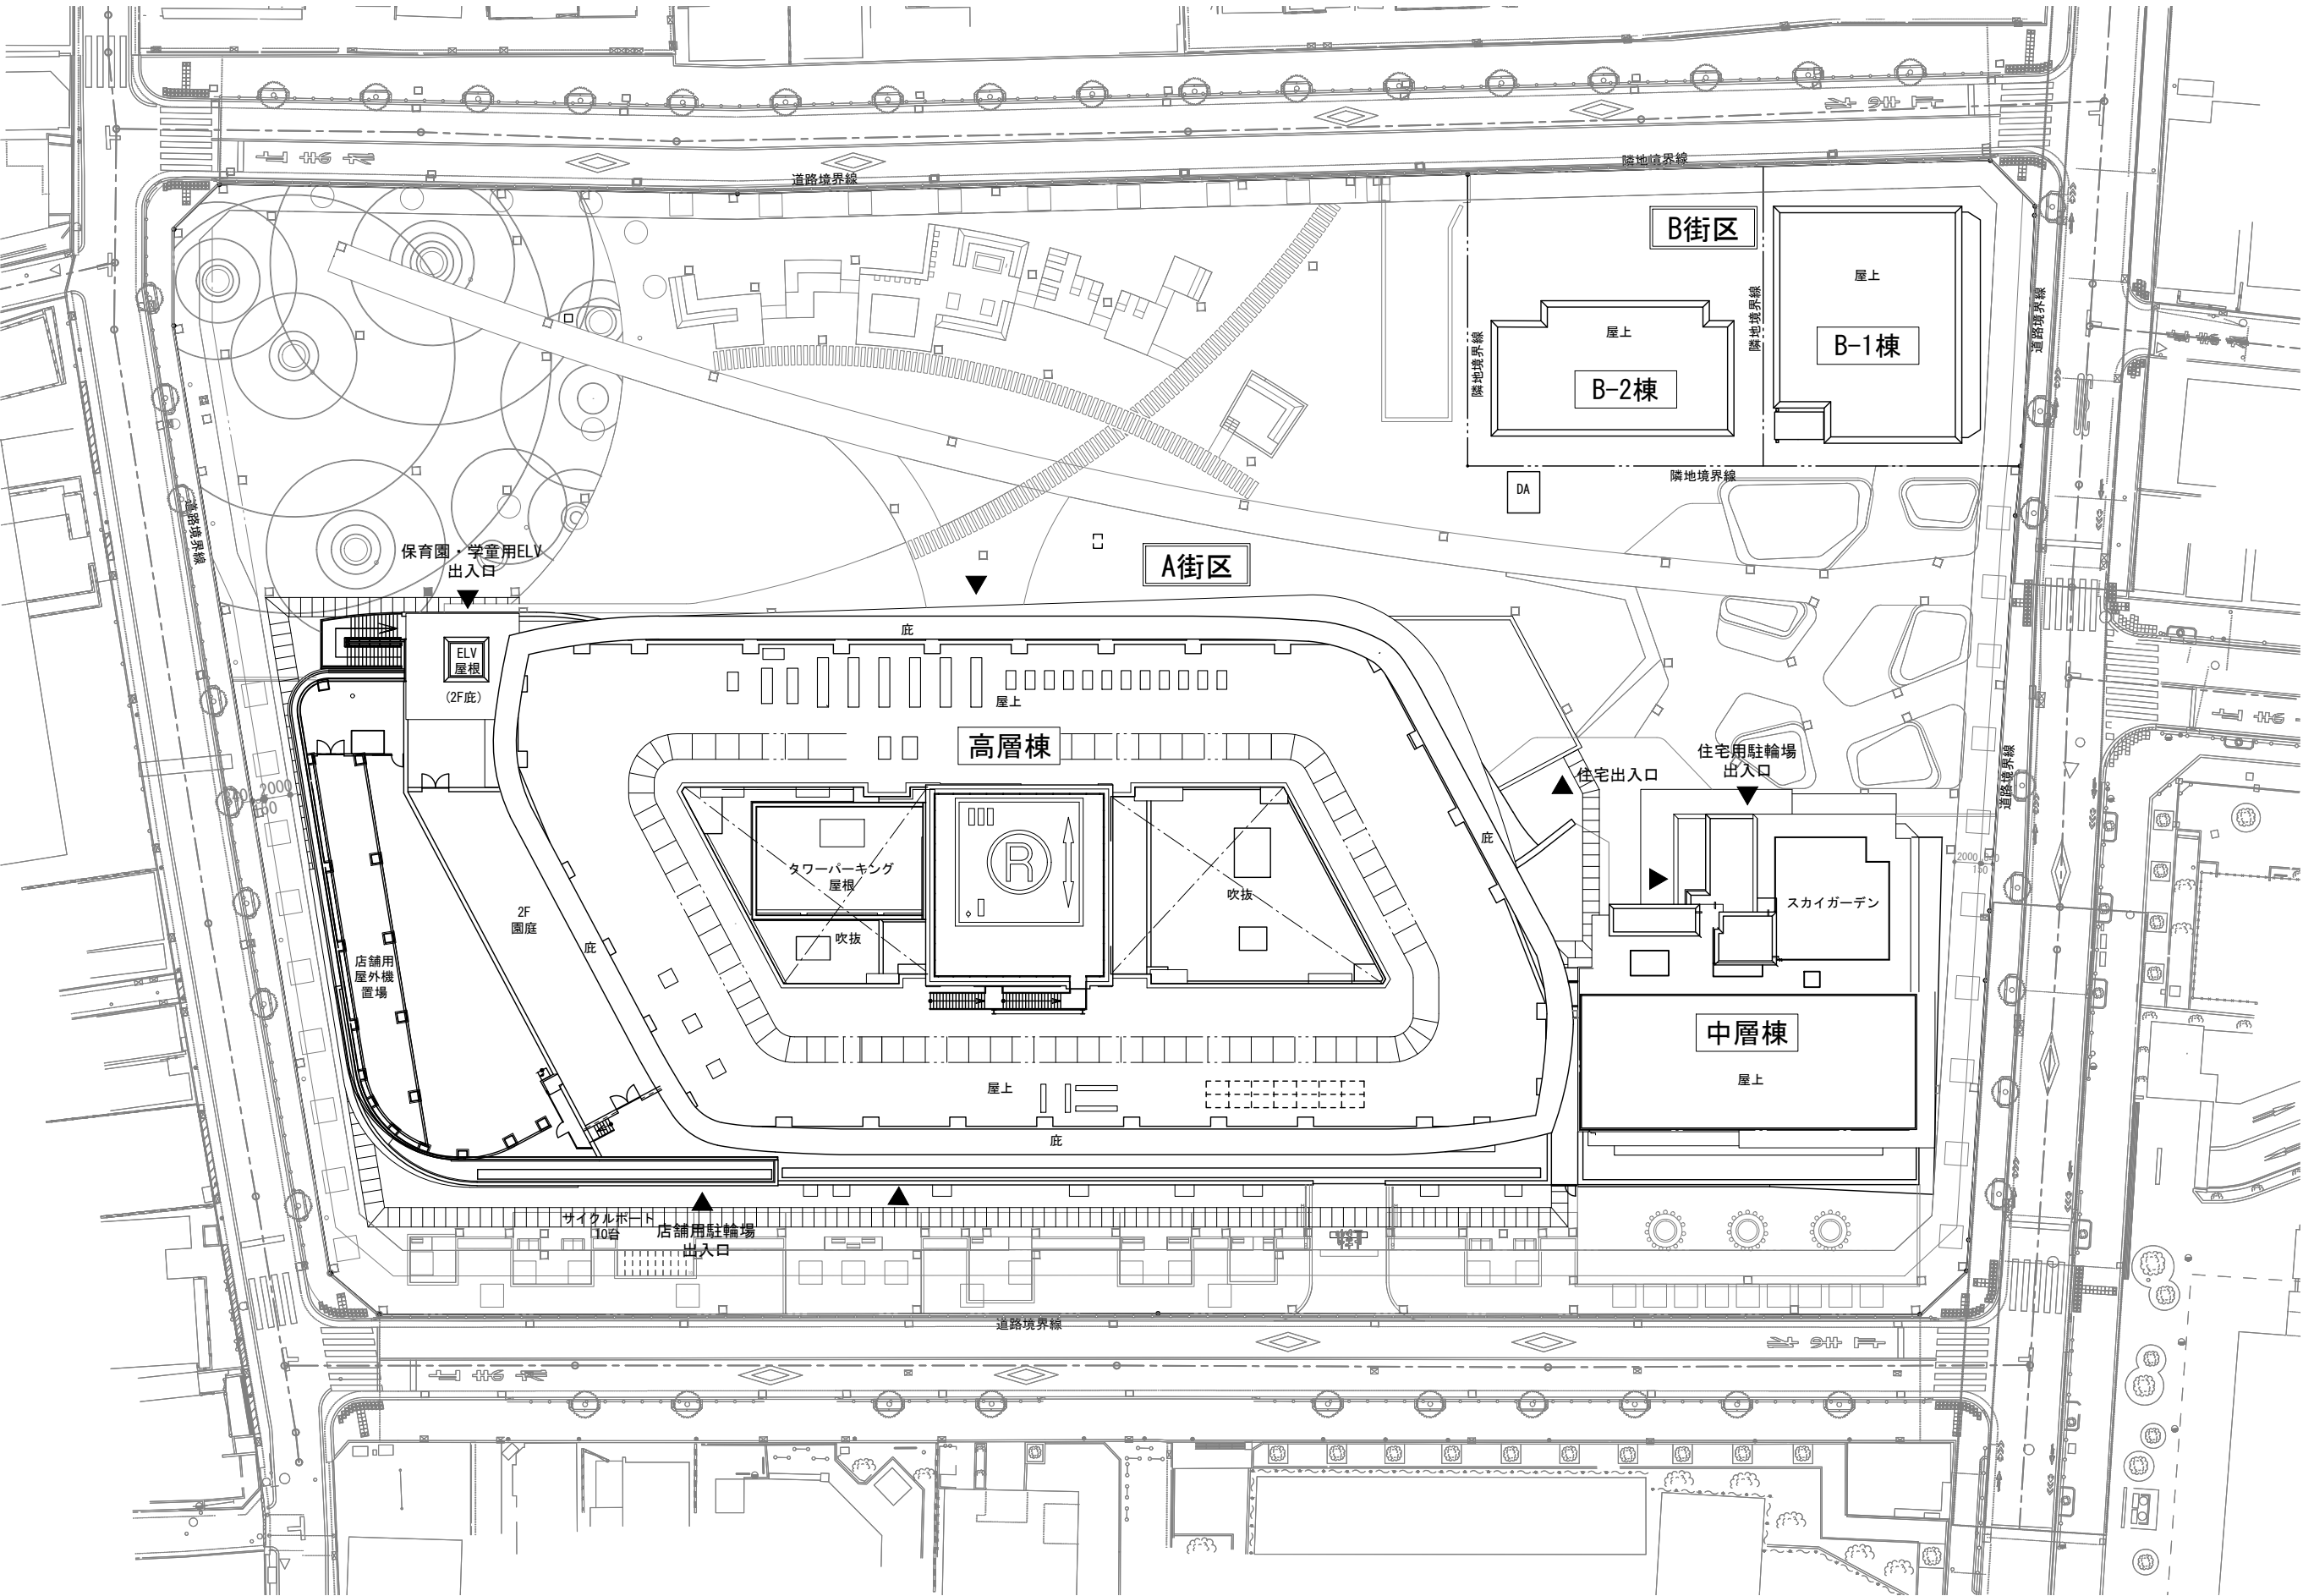



7－（3）施設建築物の設計図


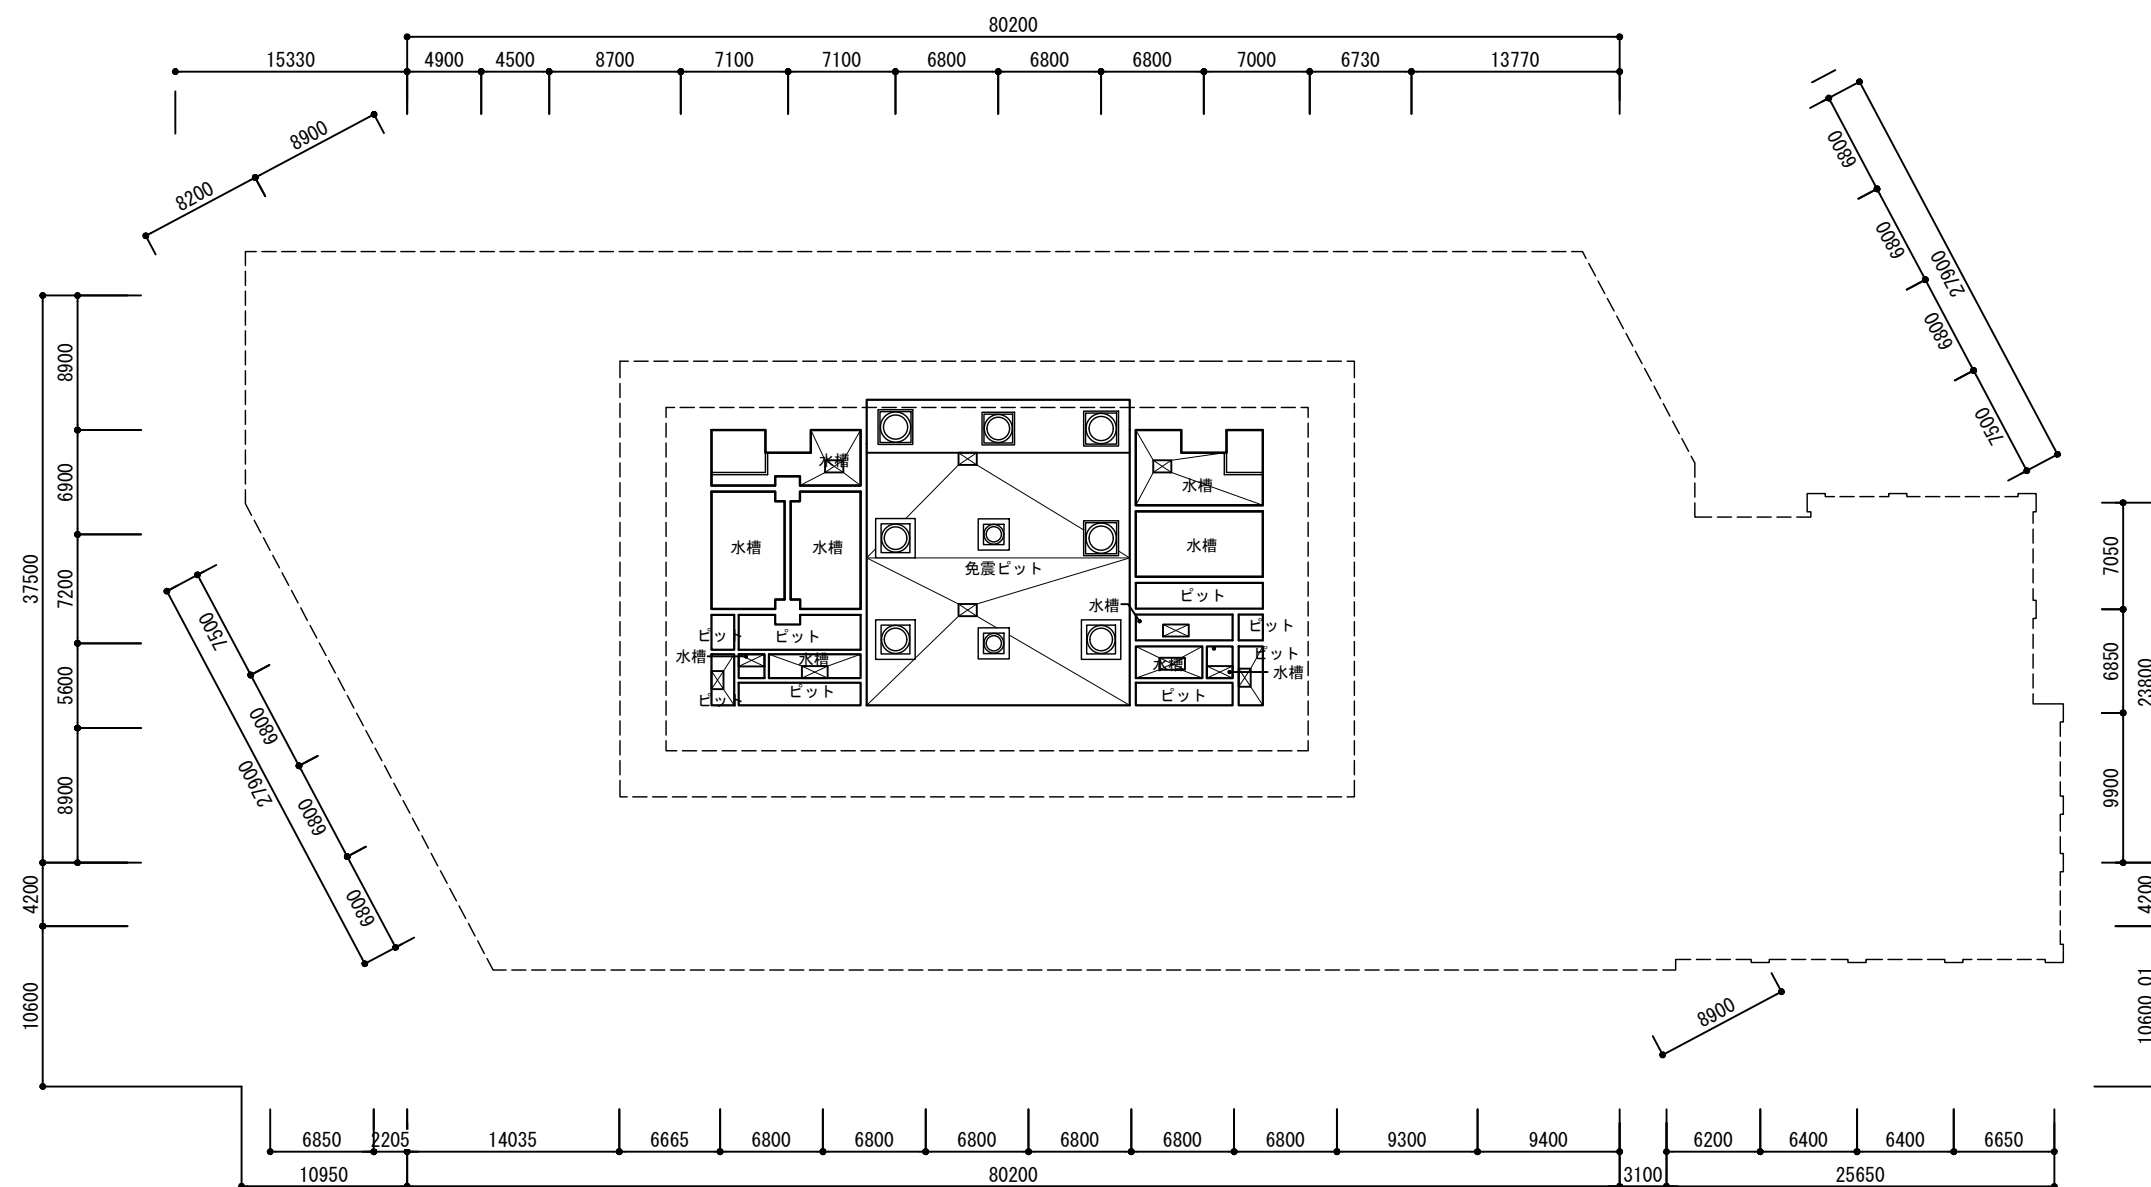


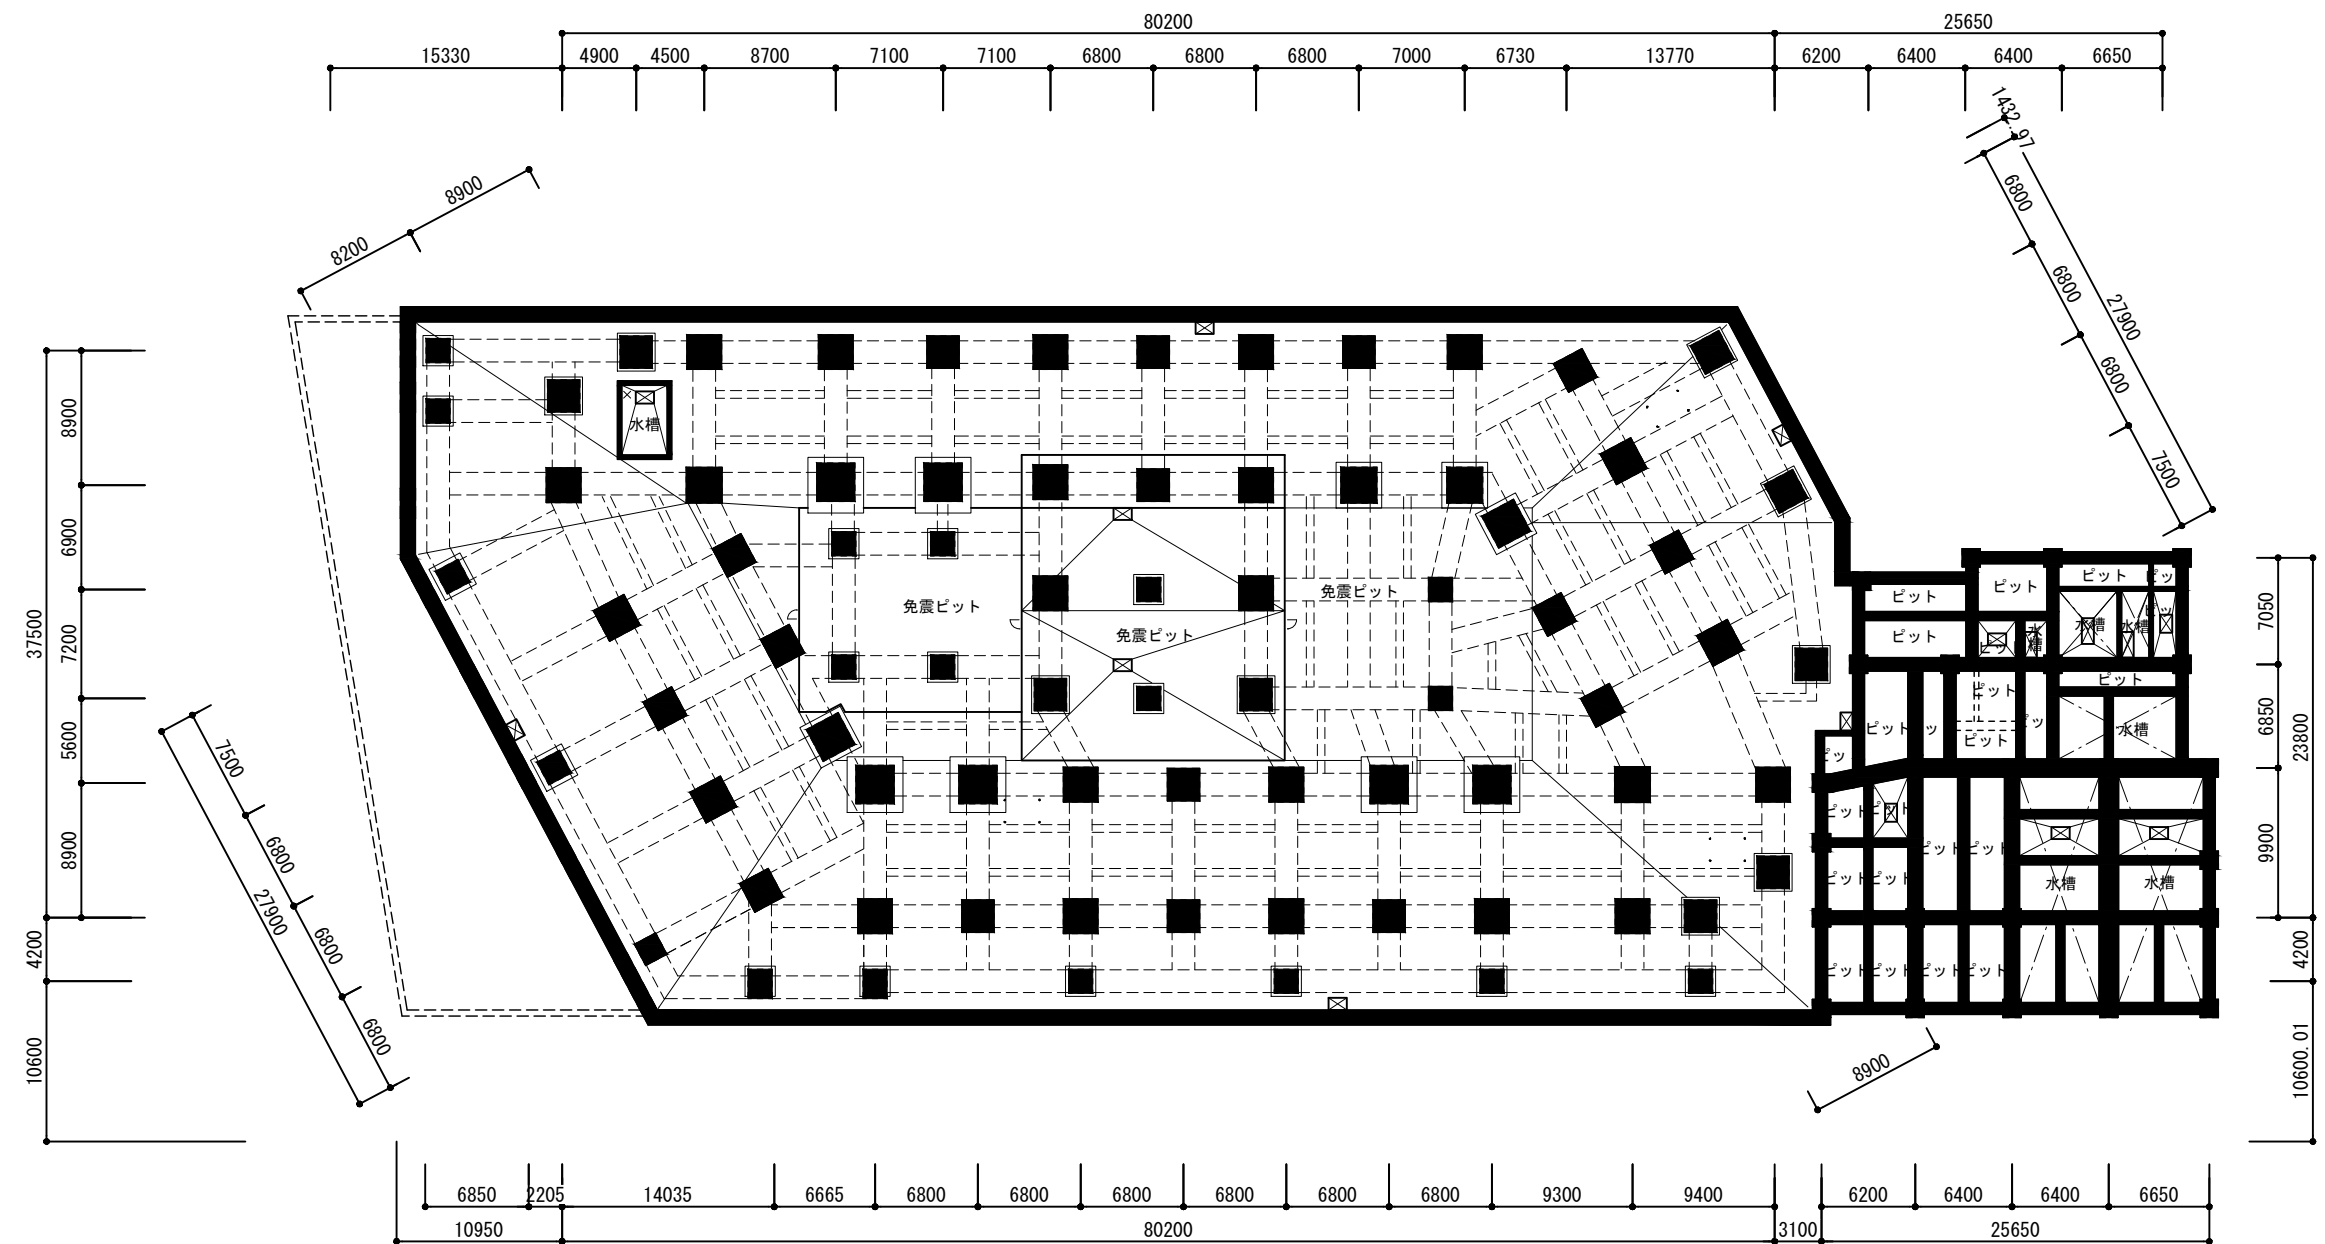



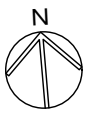



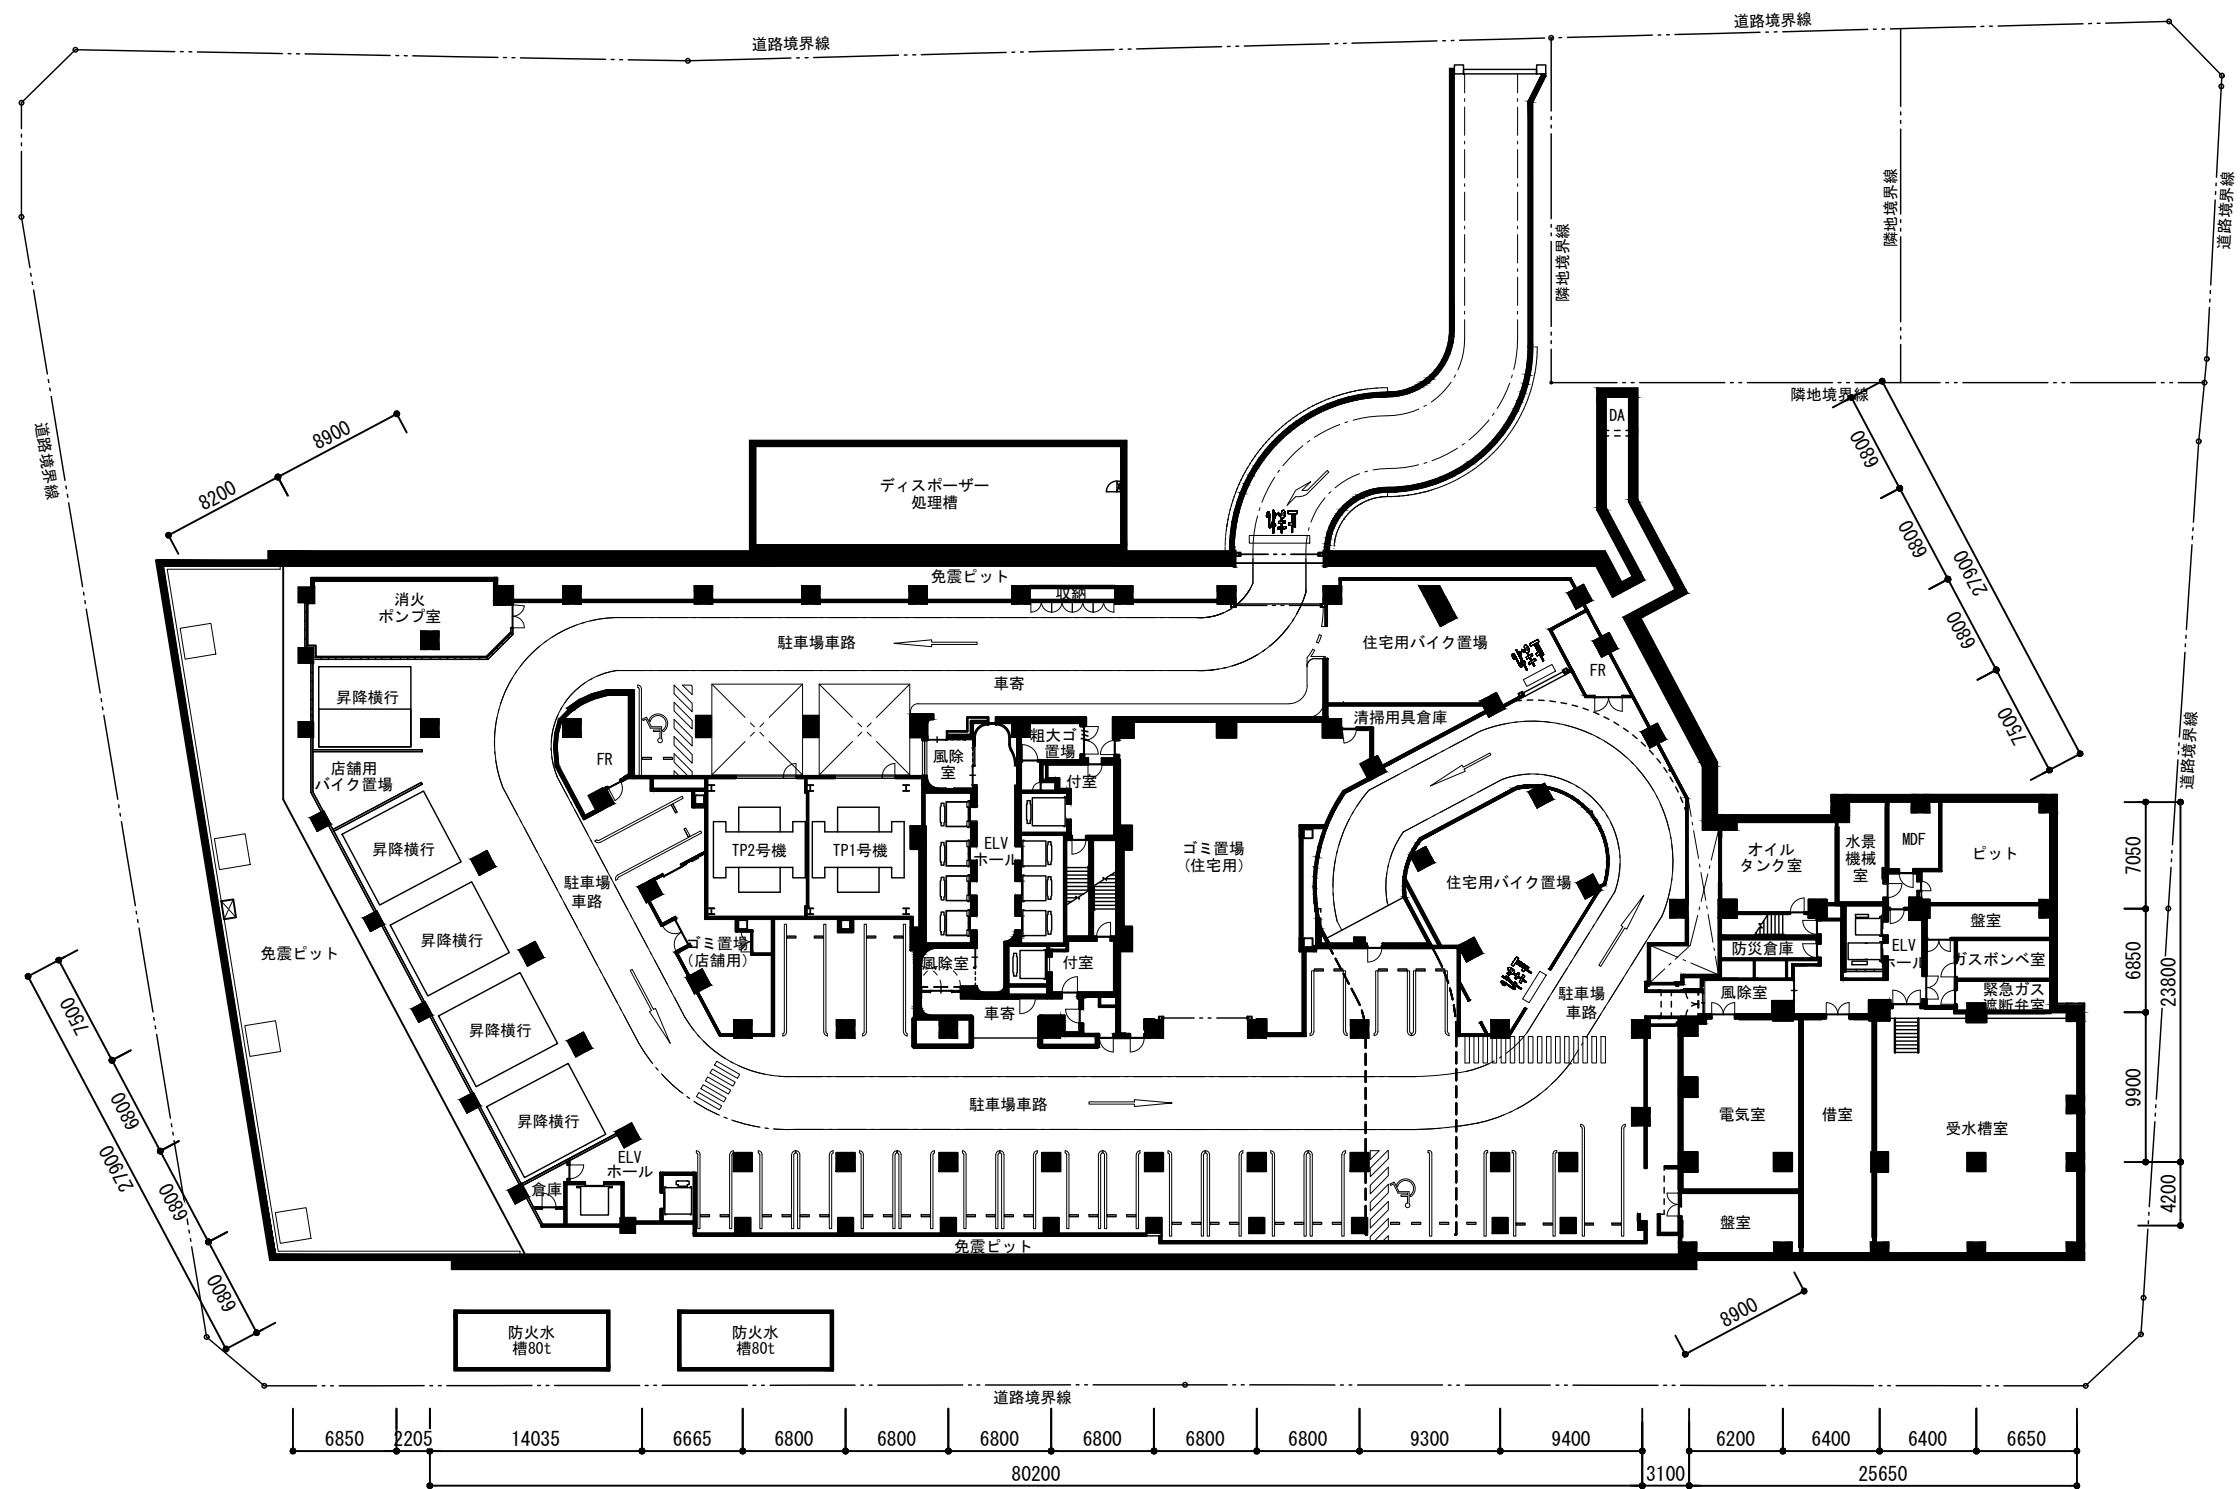


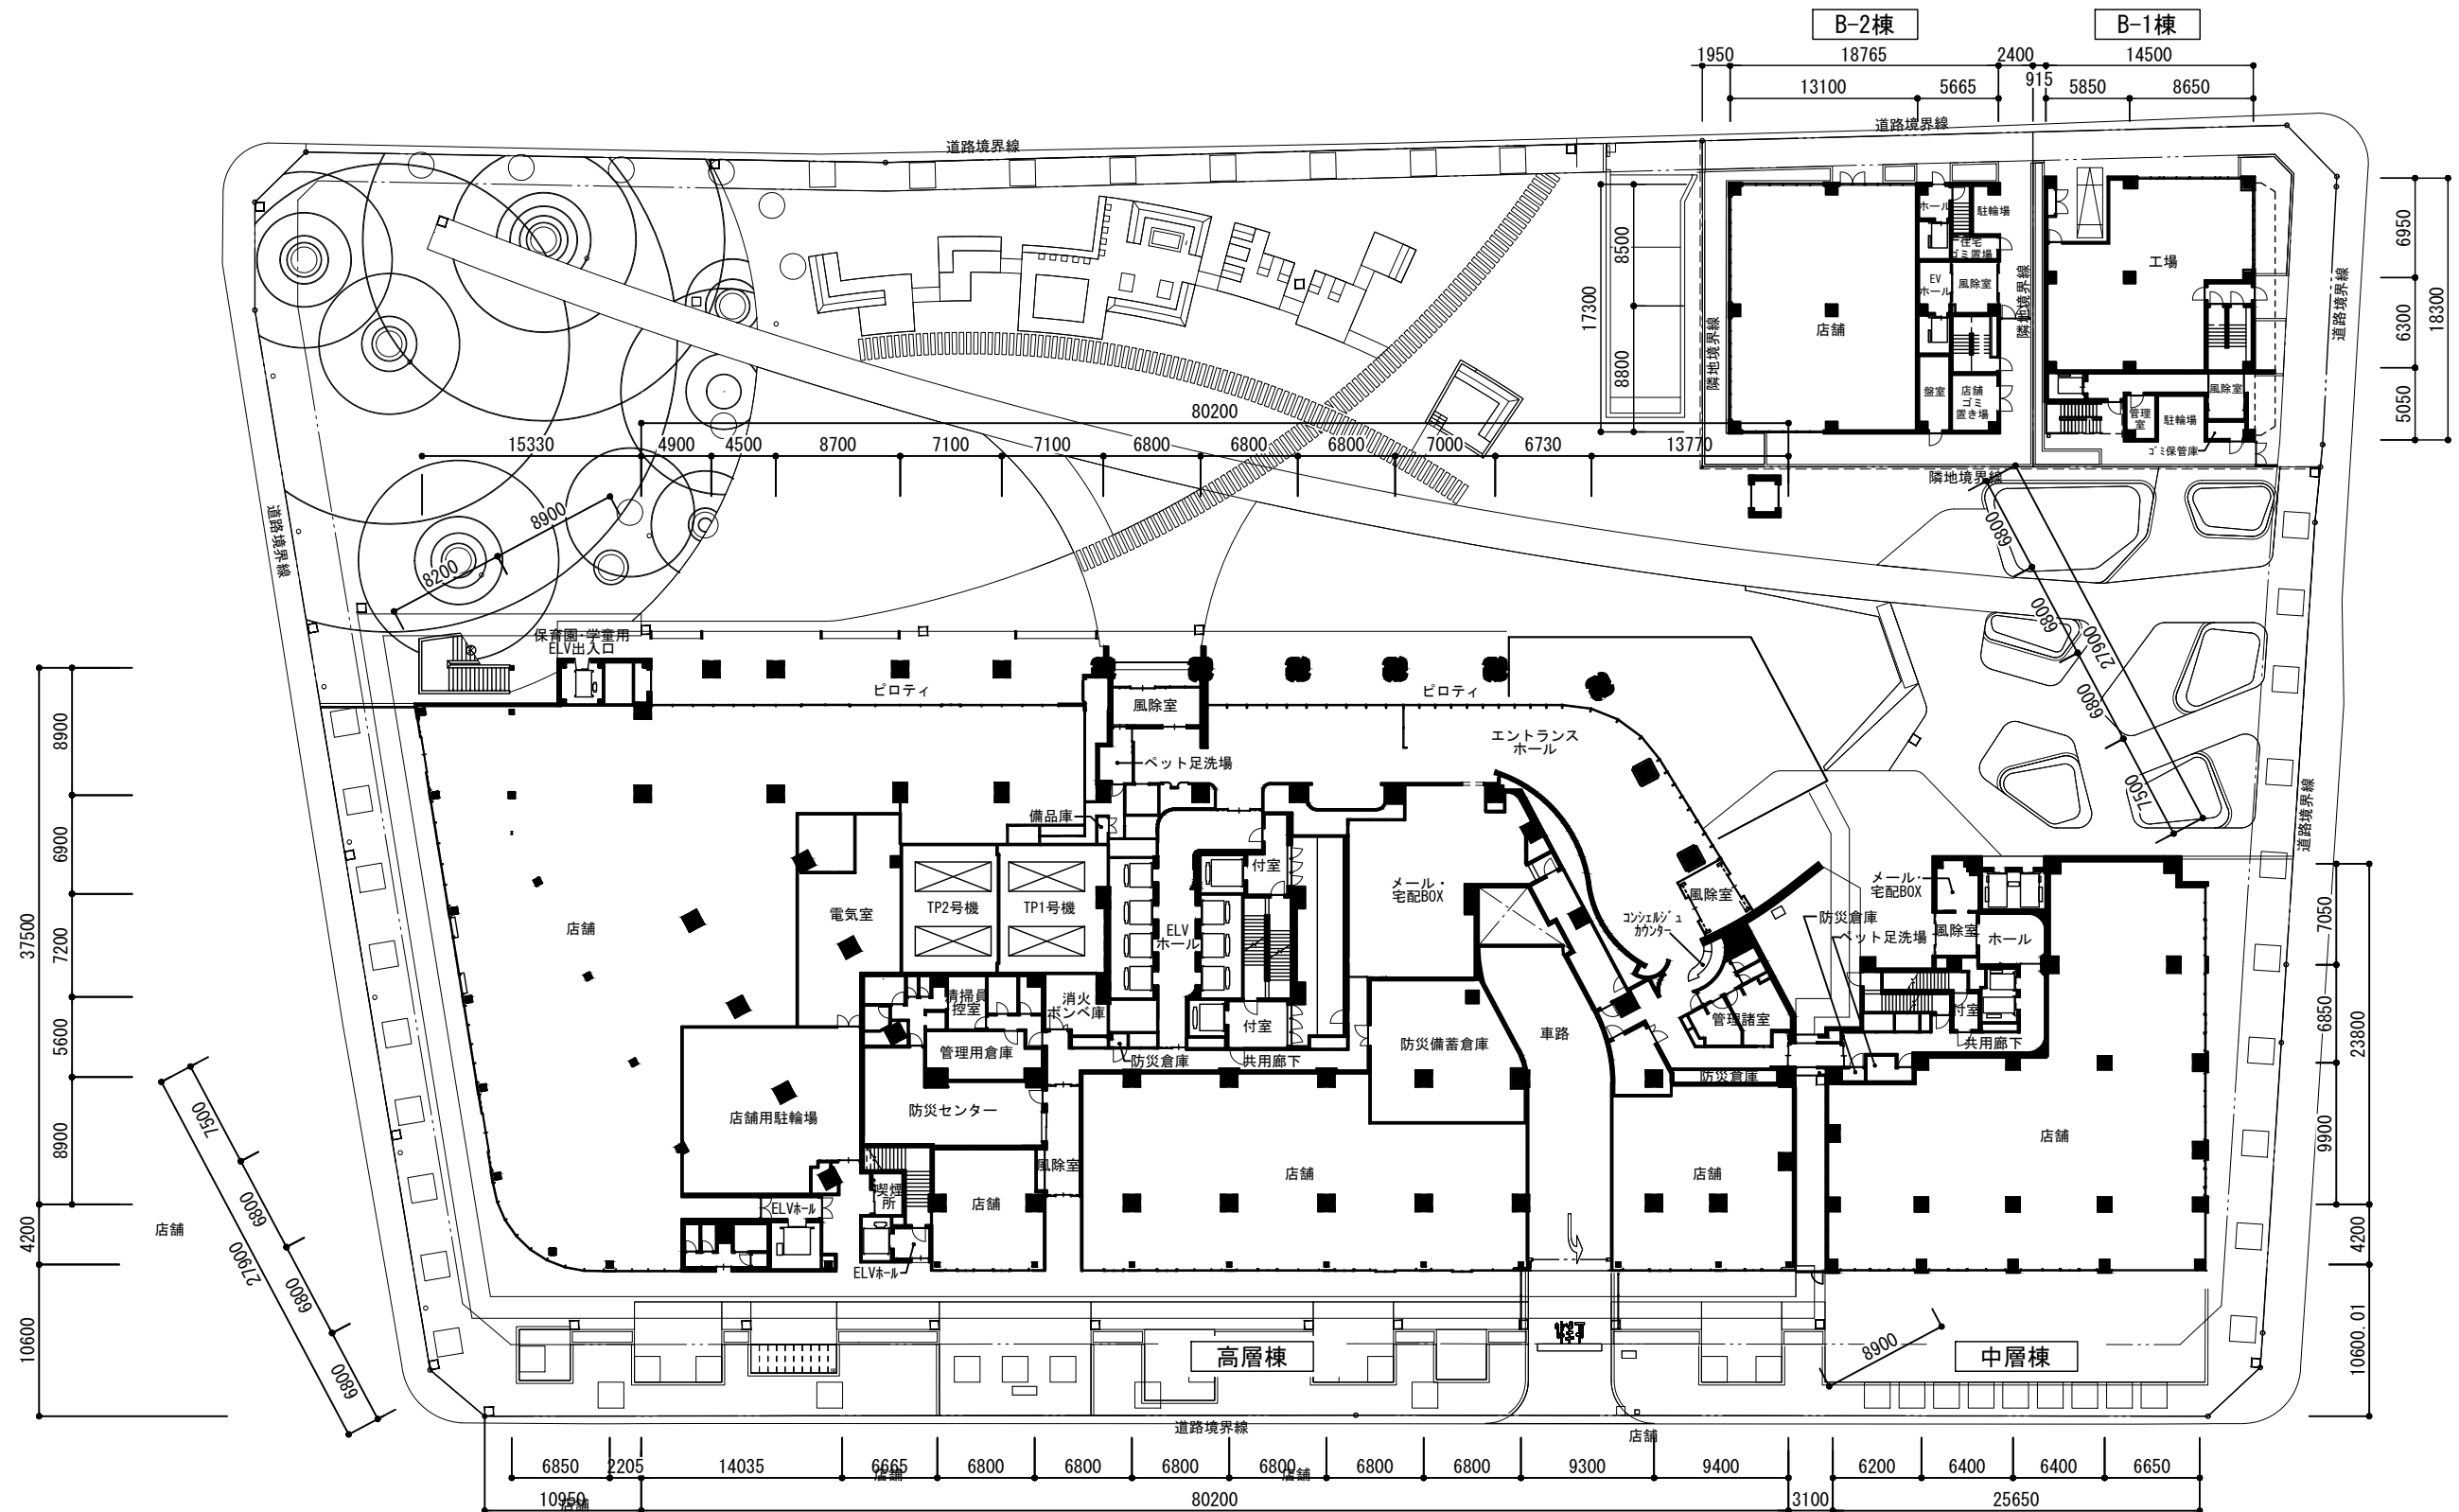


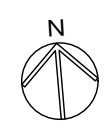
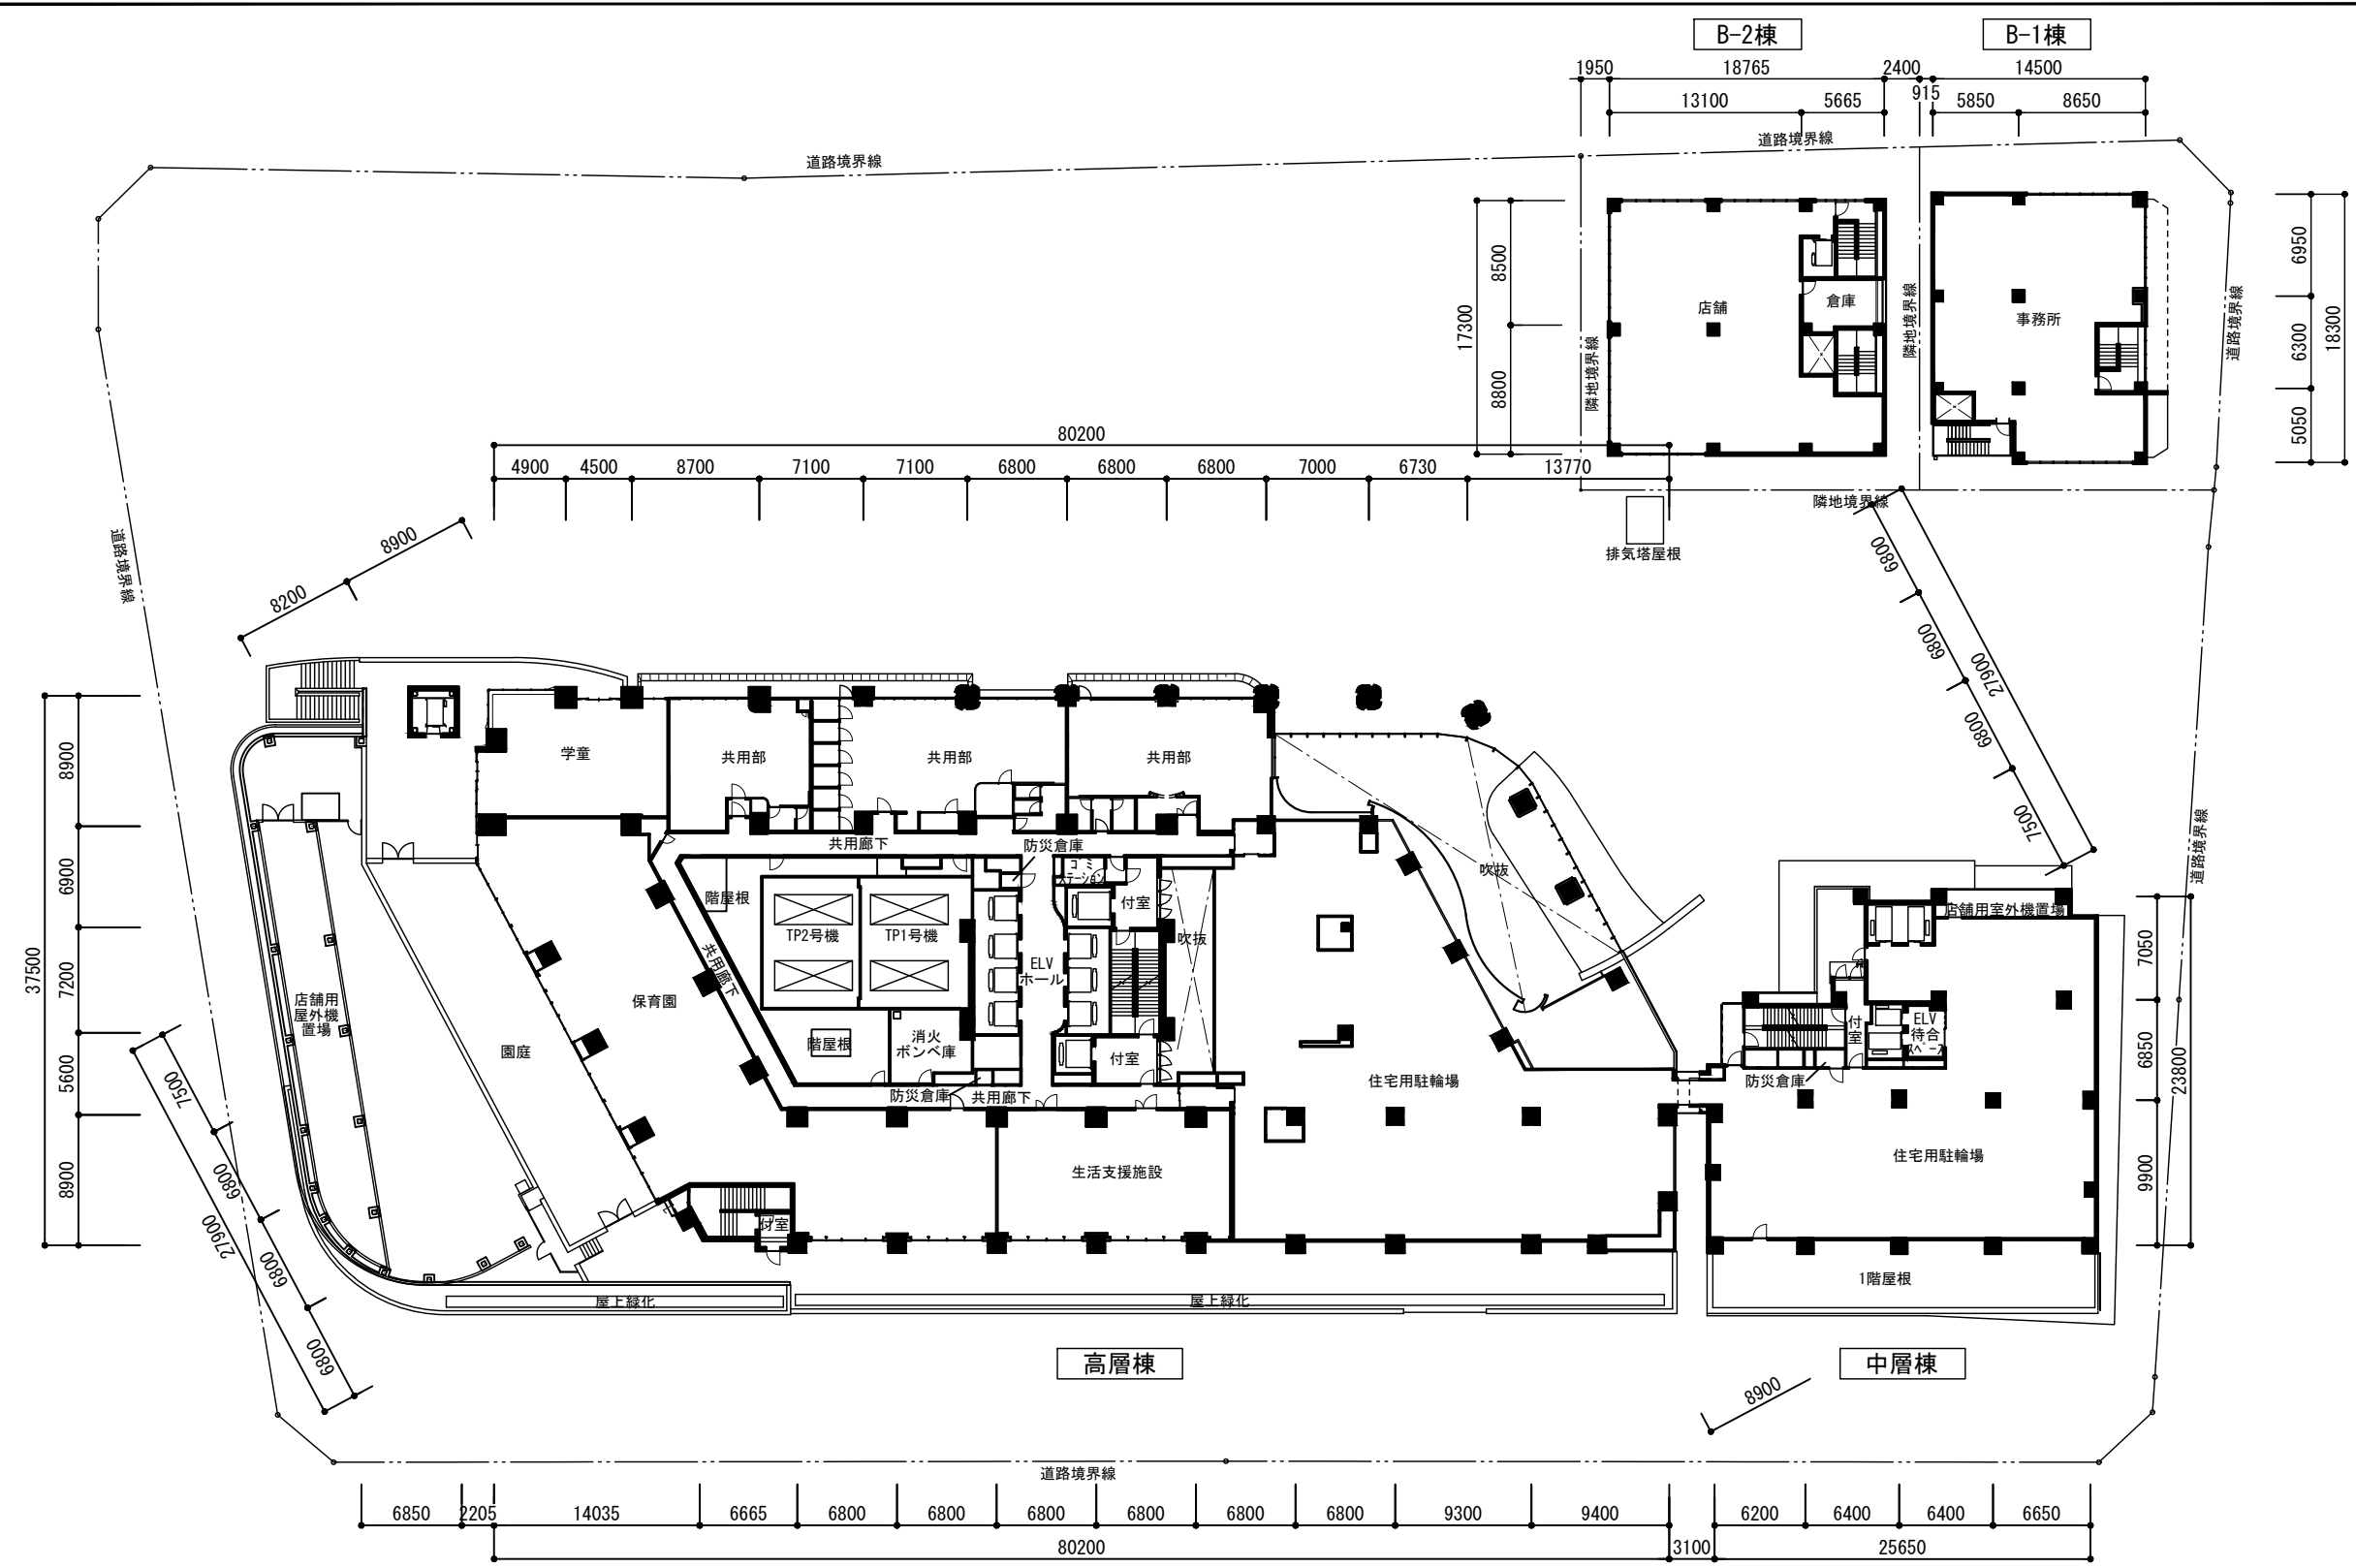


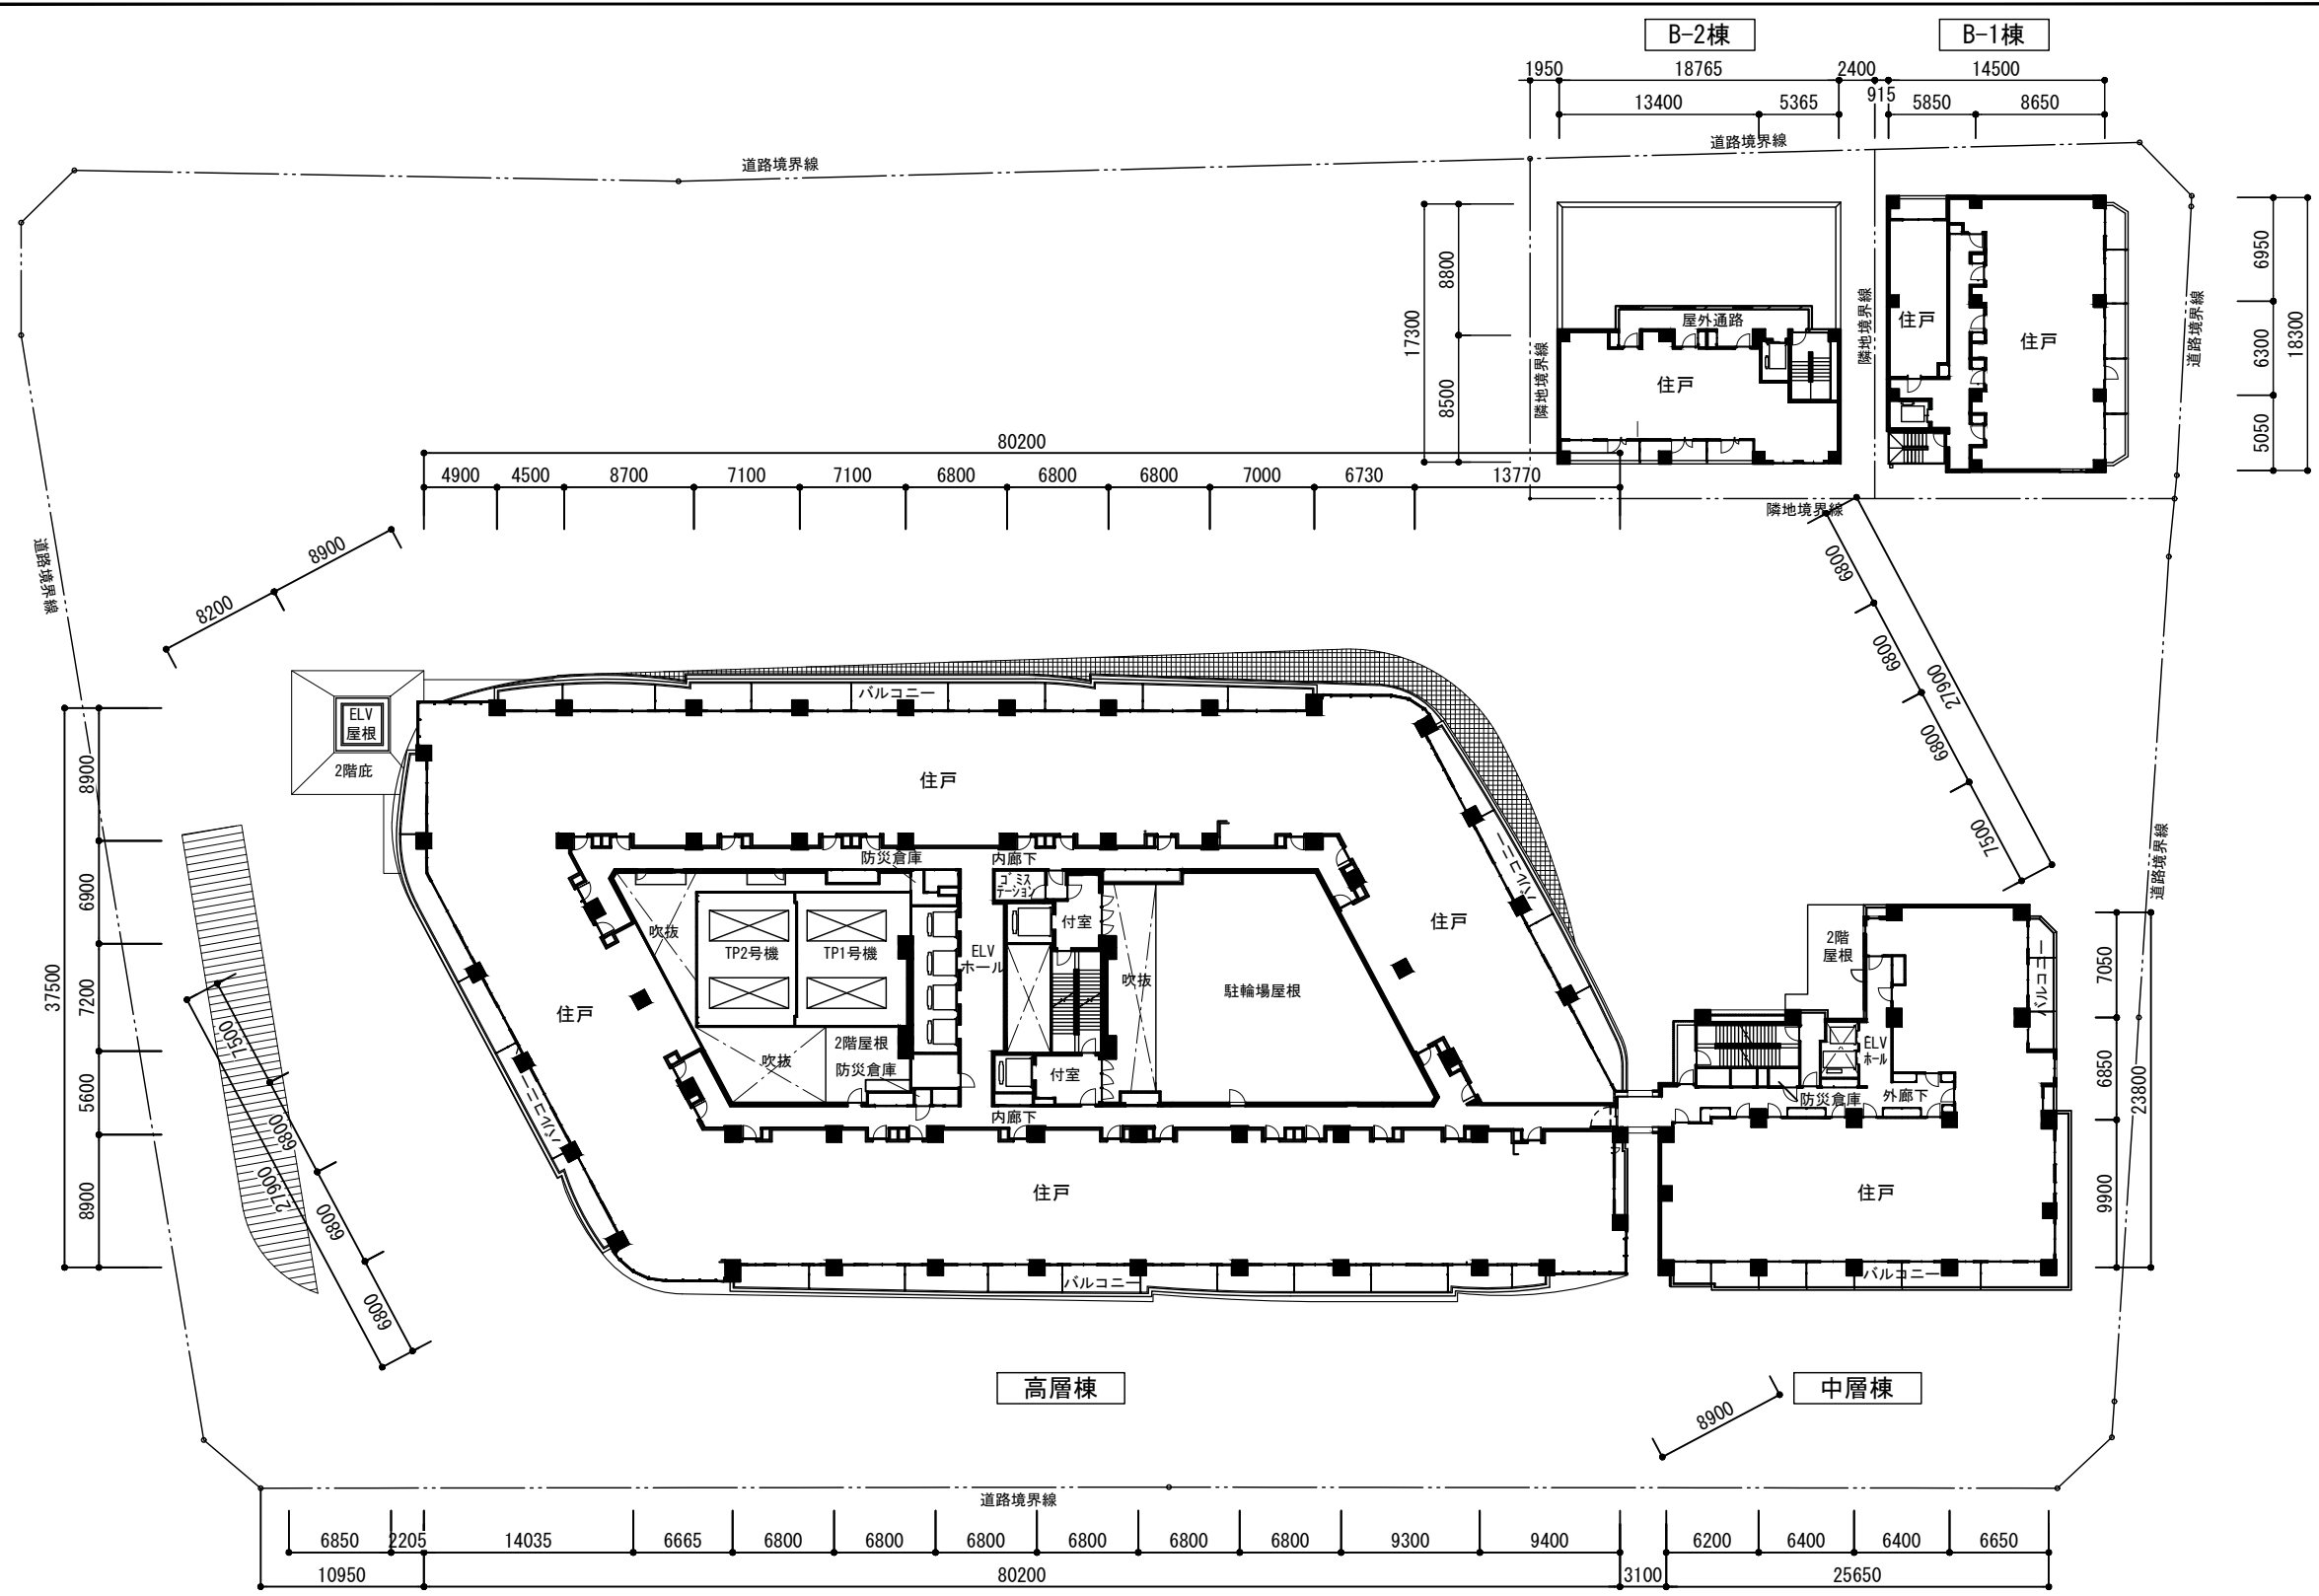


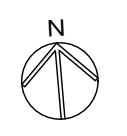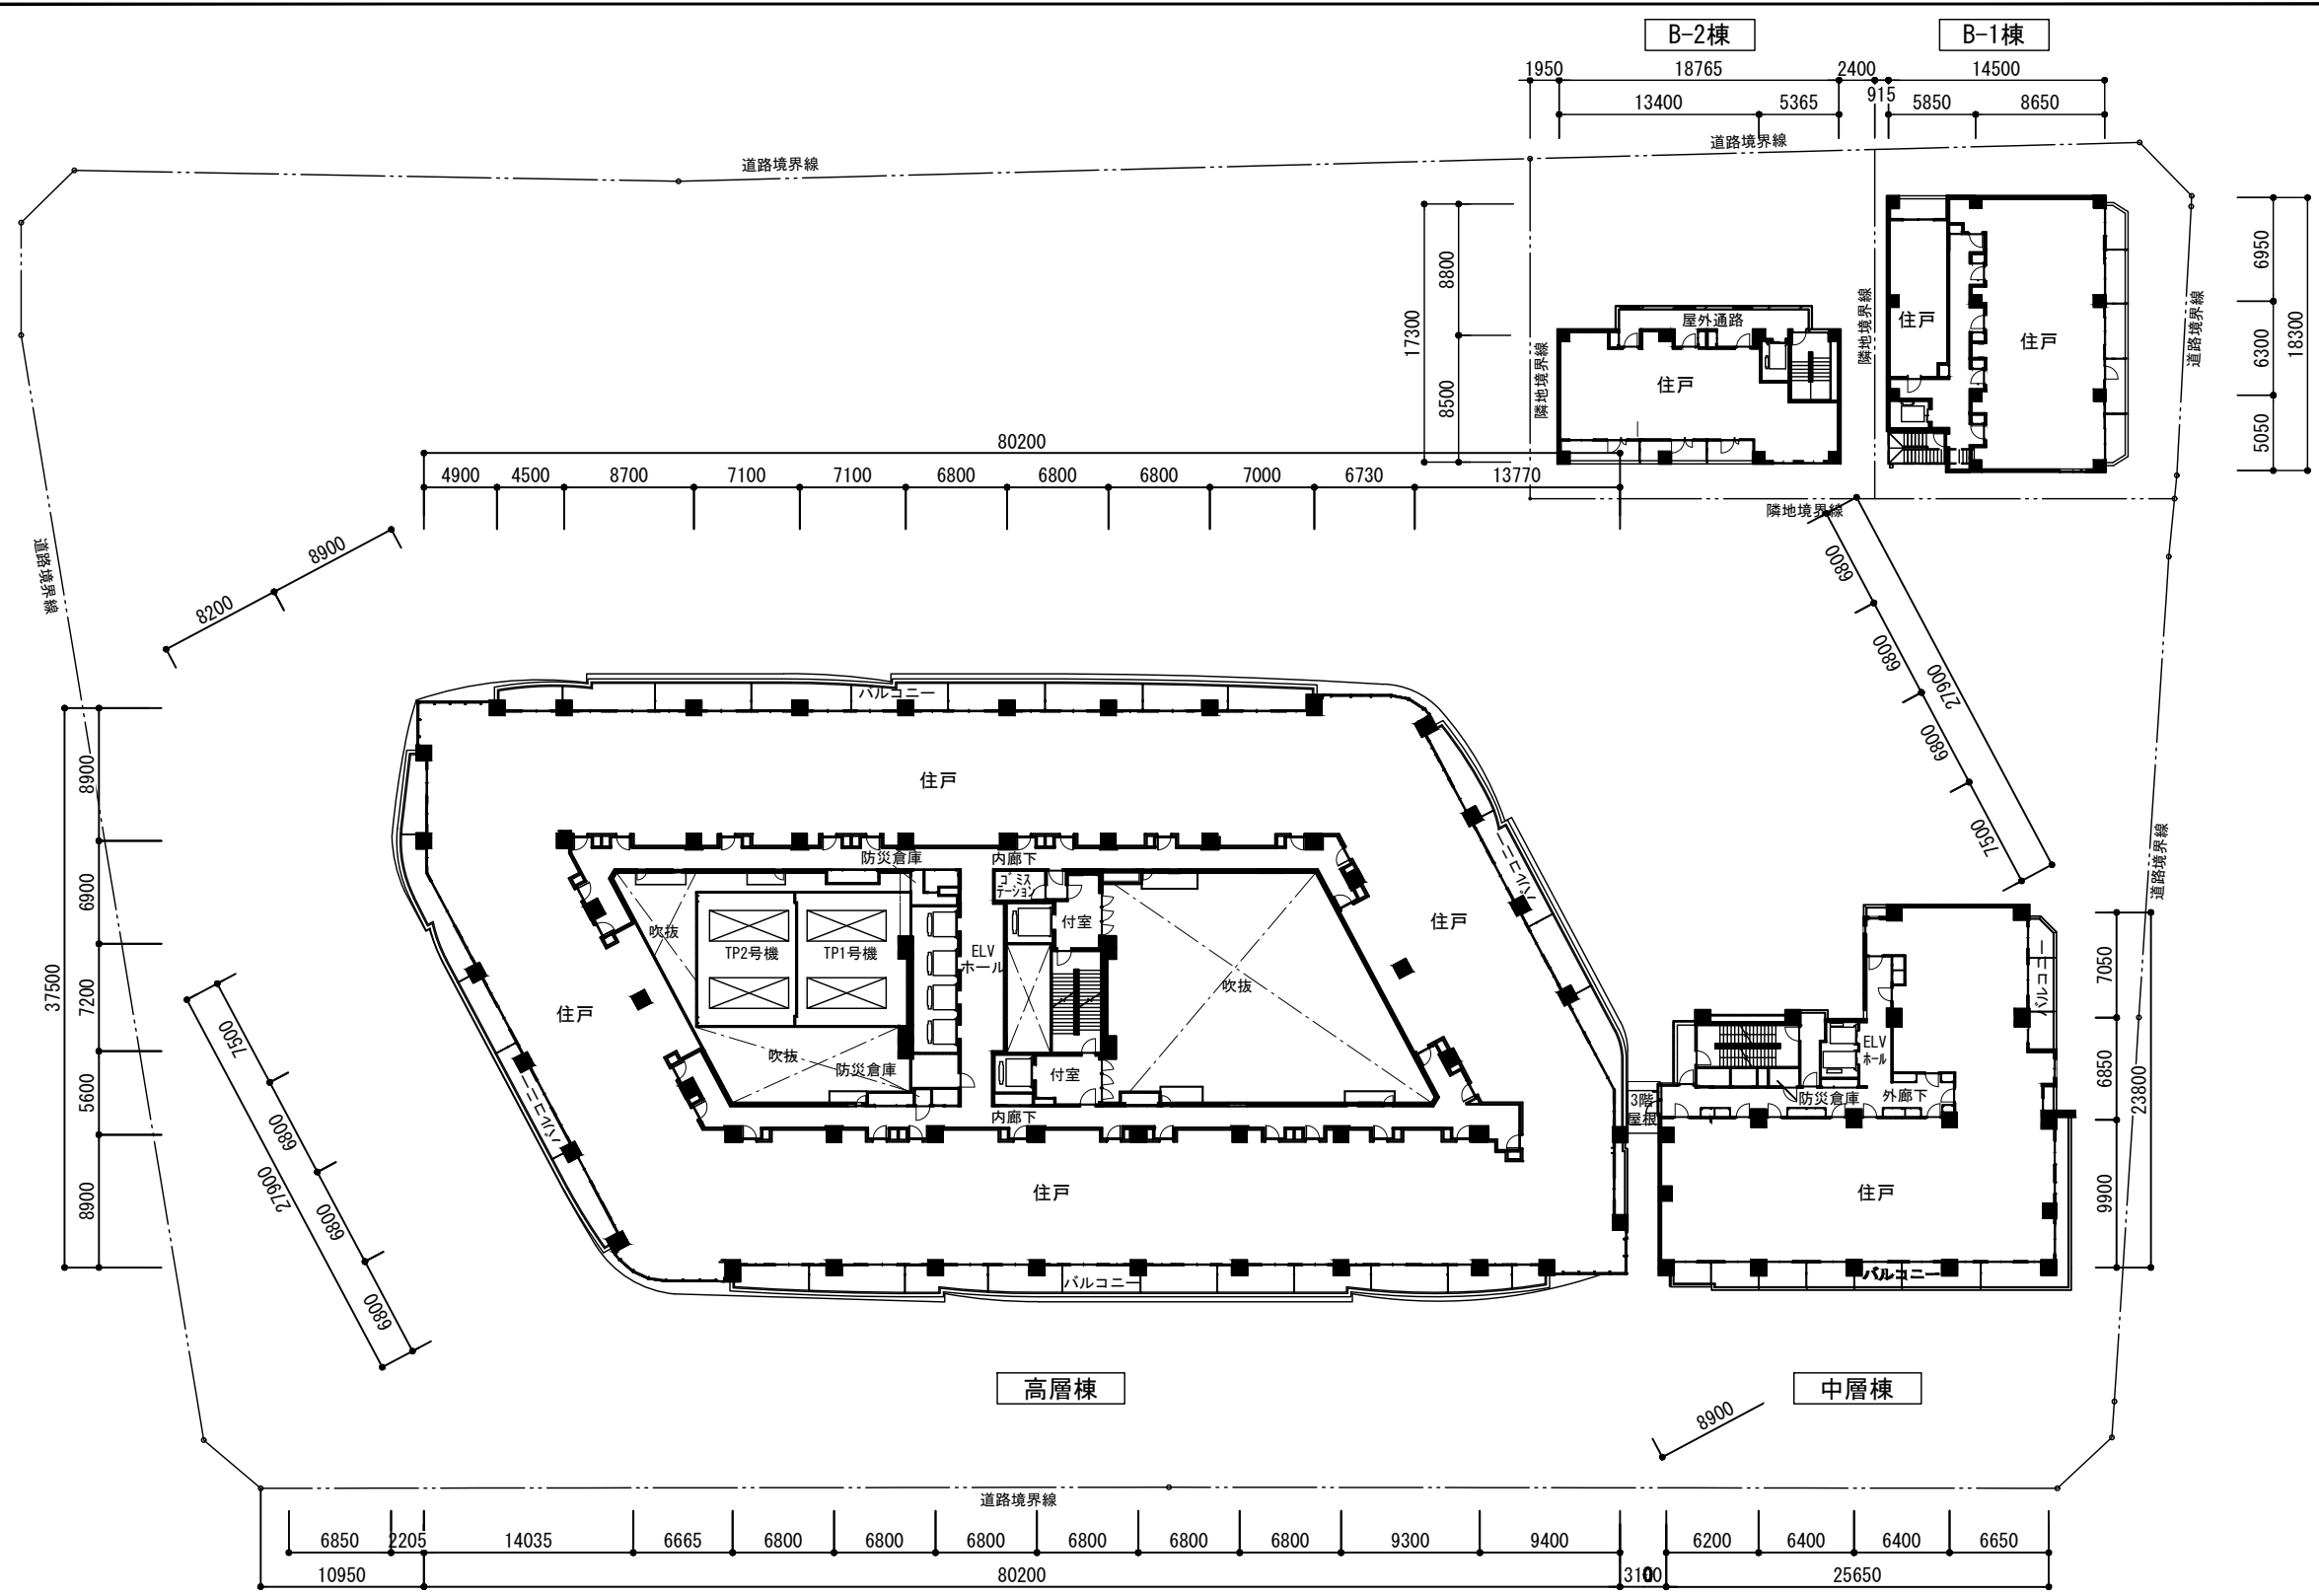


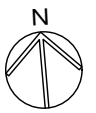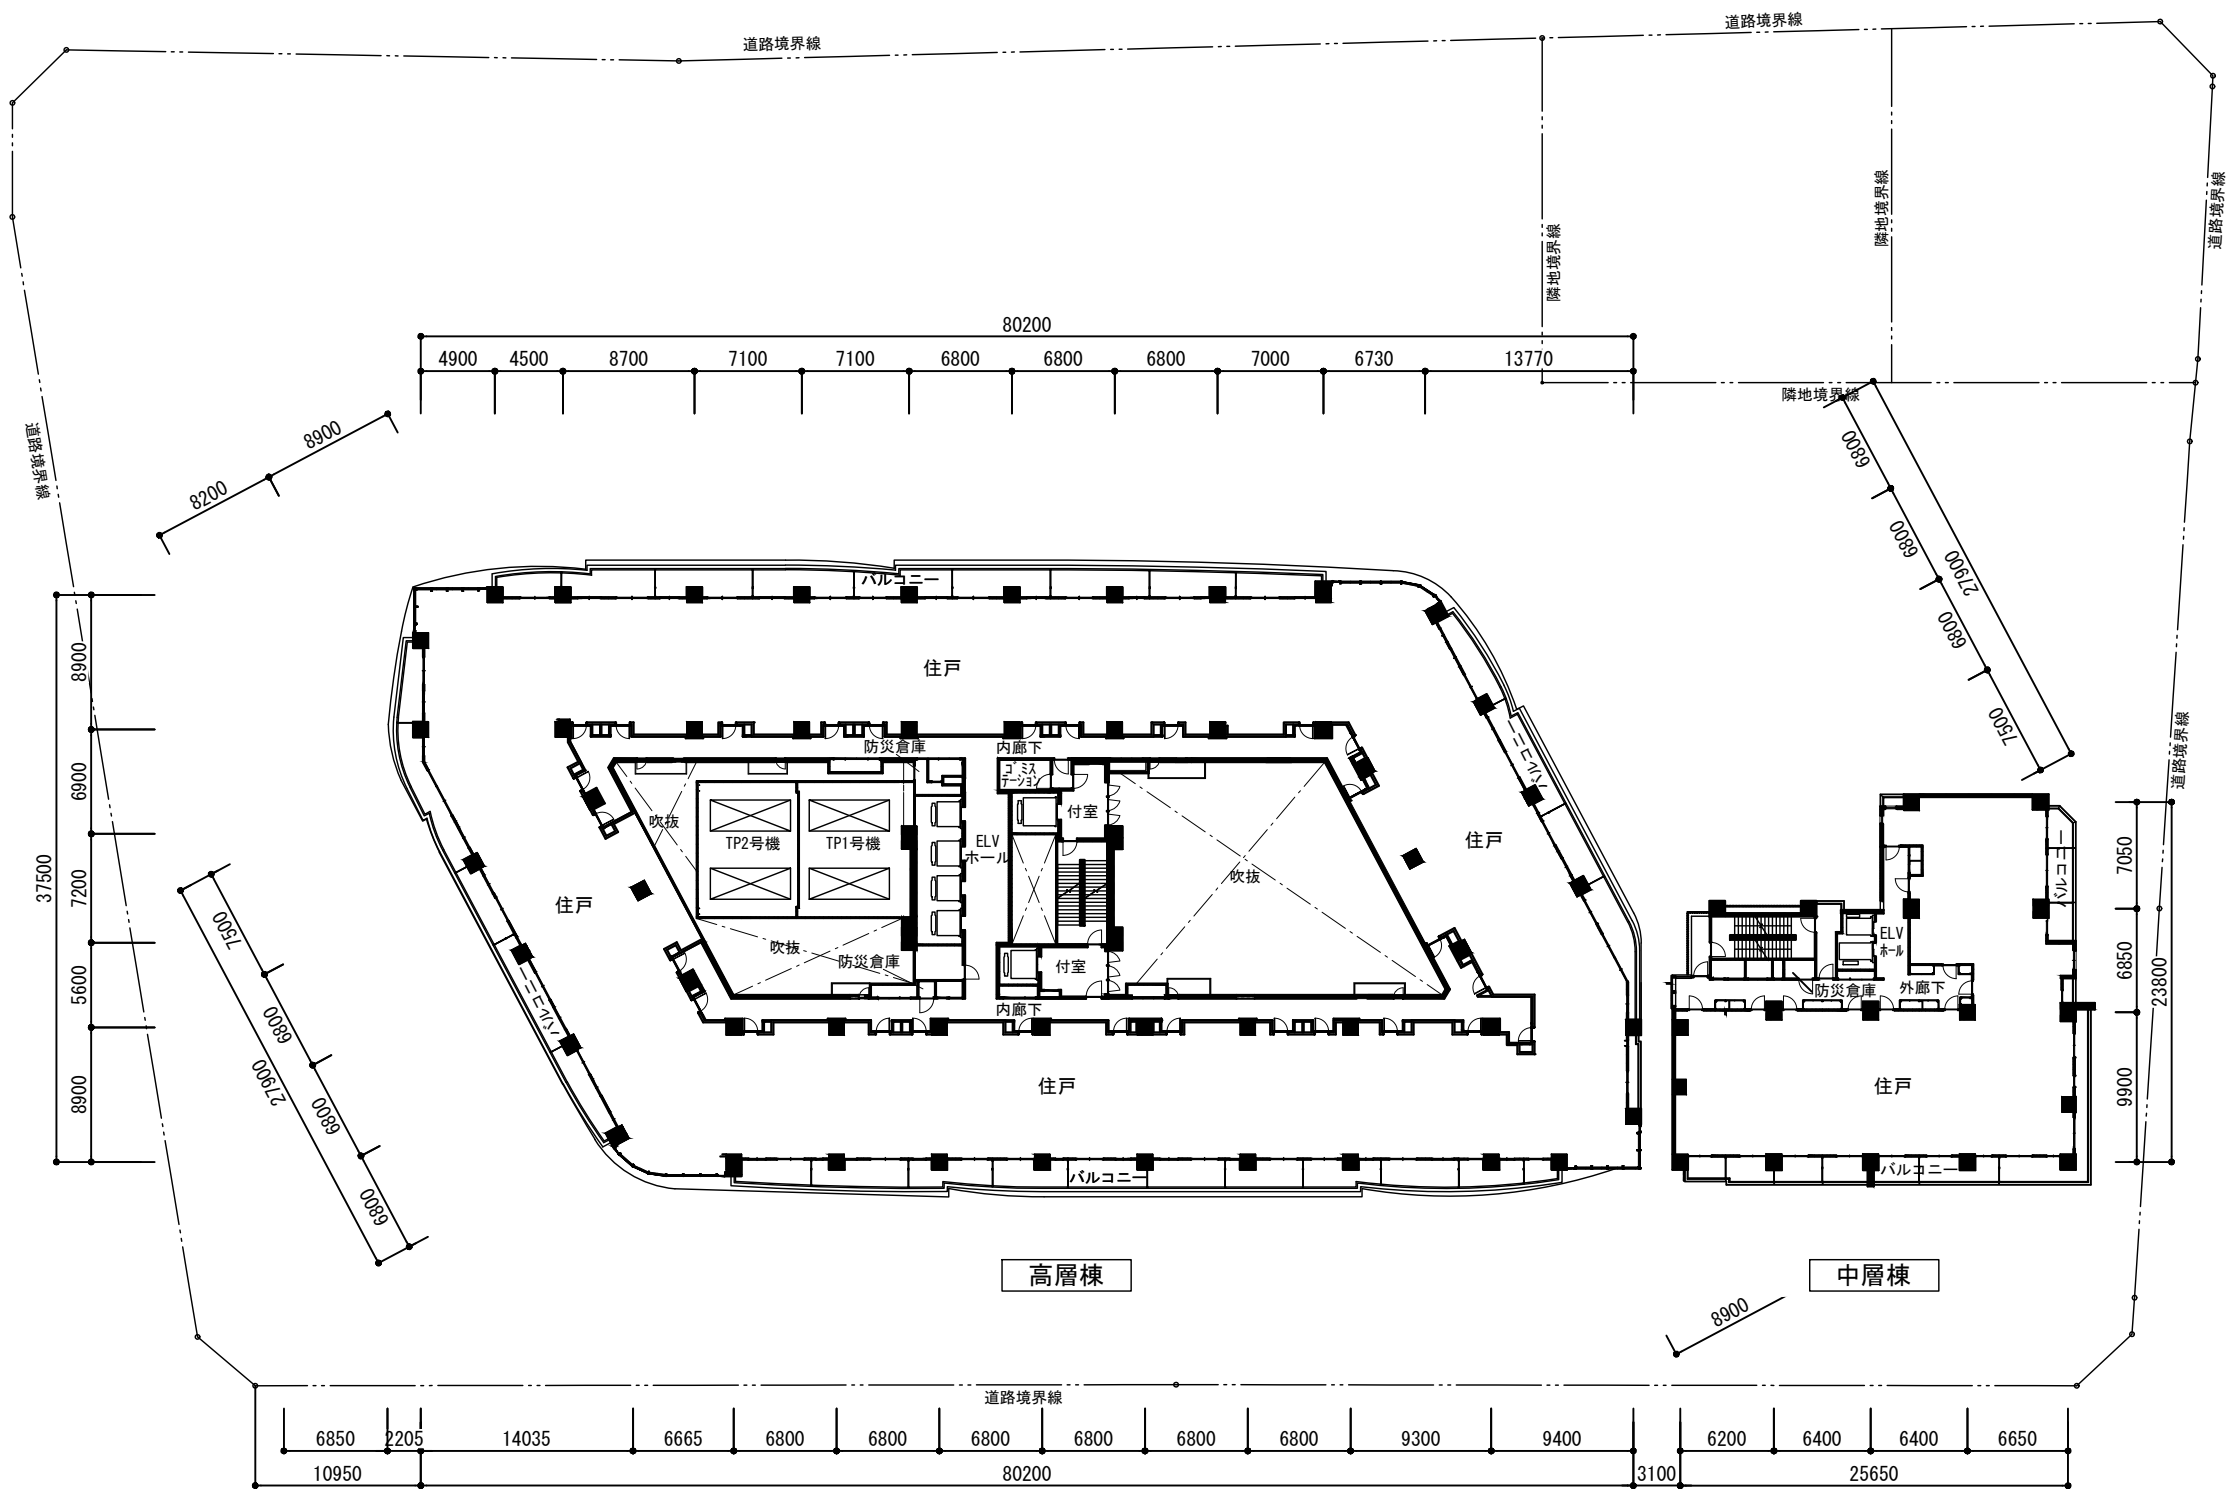


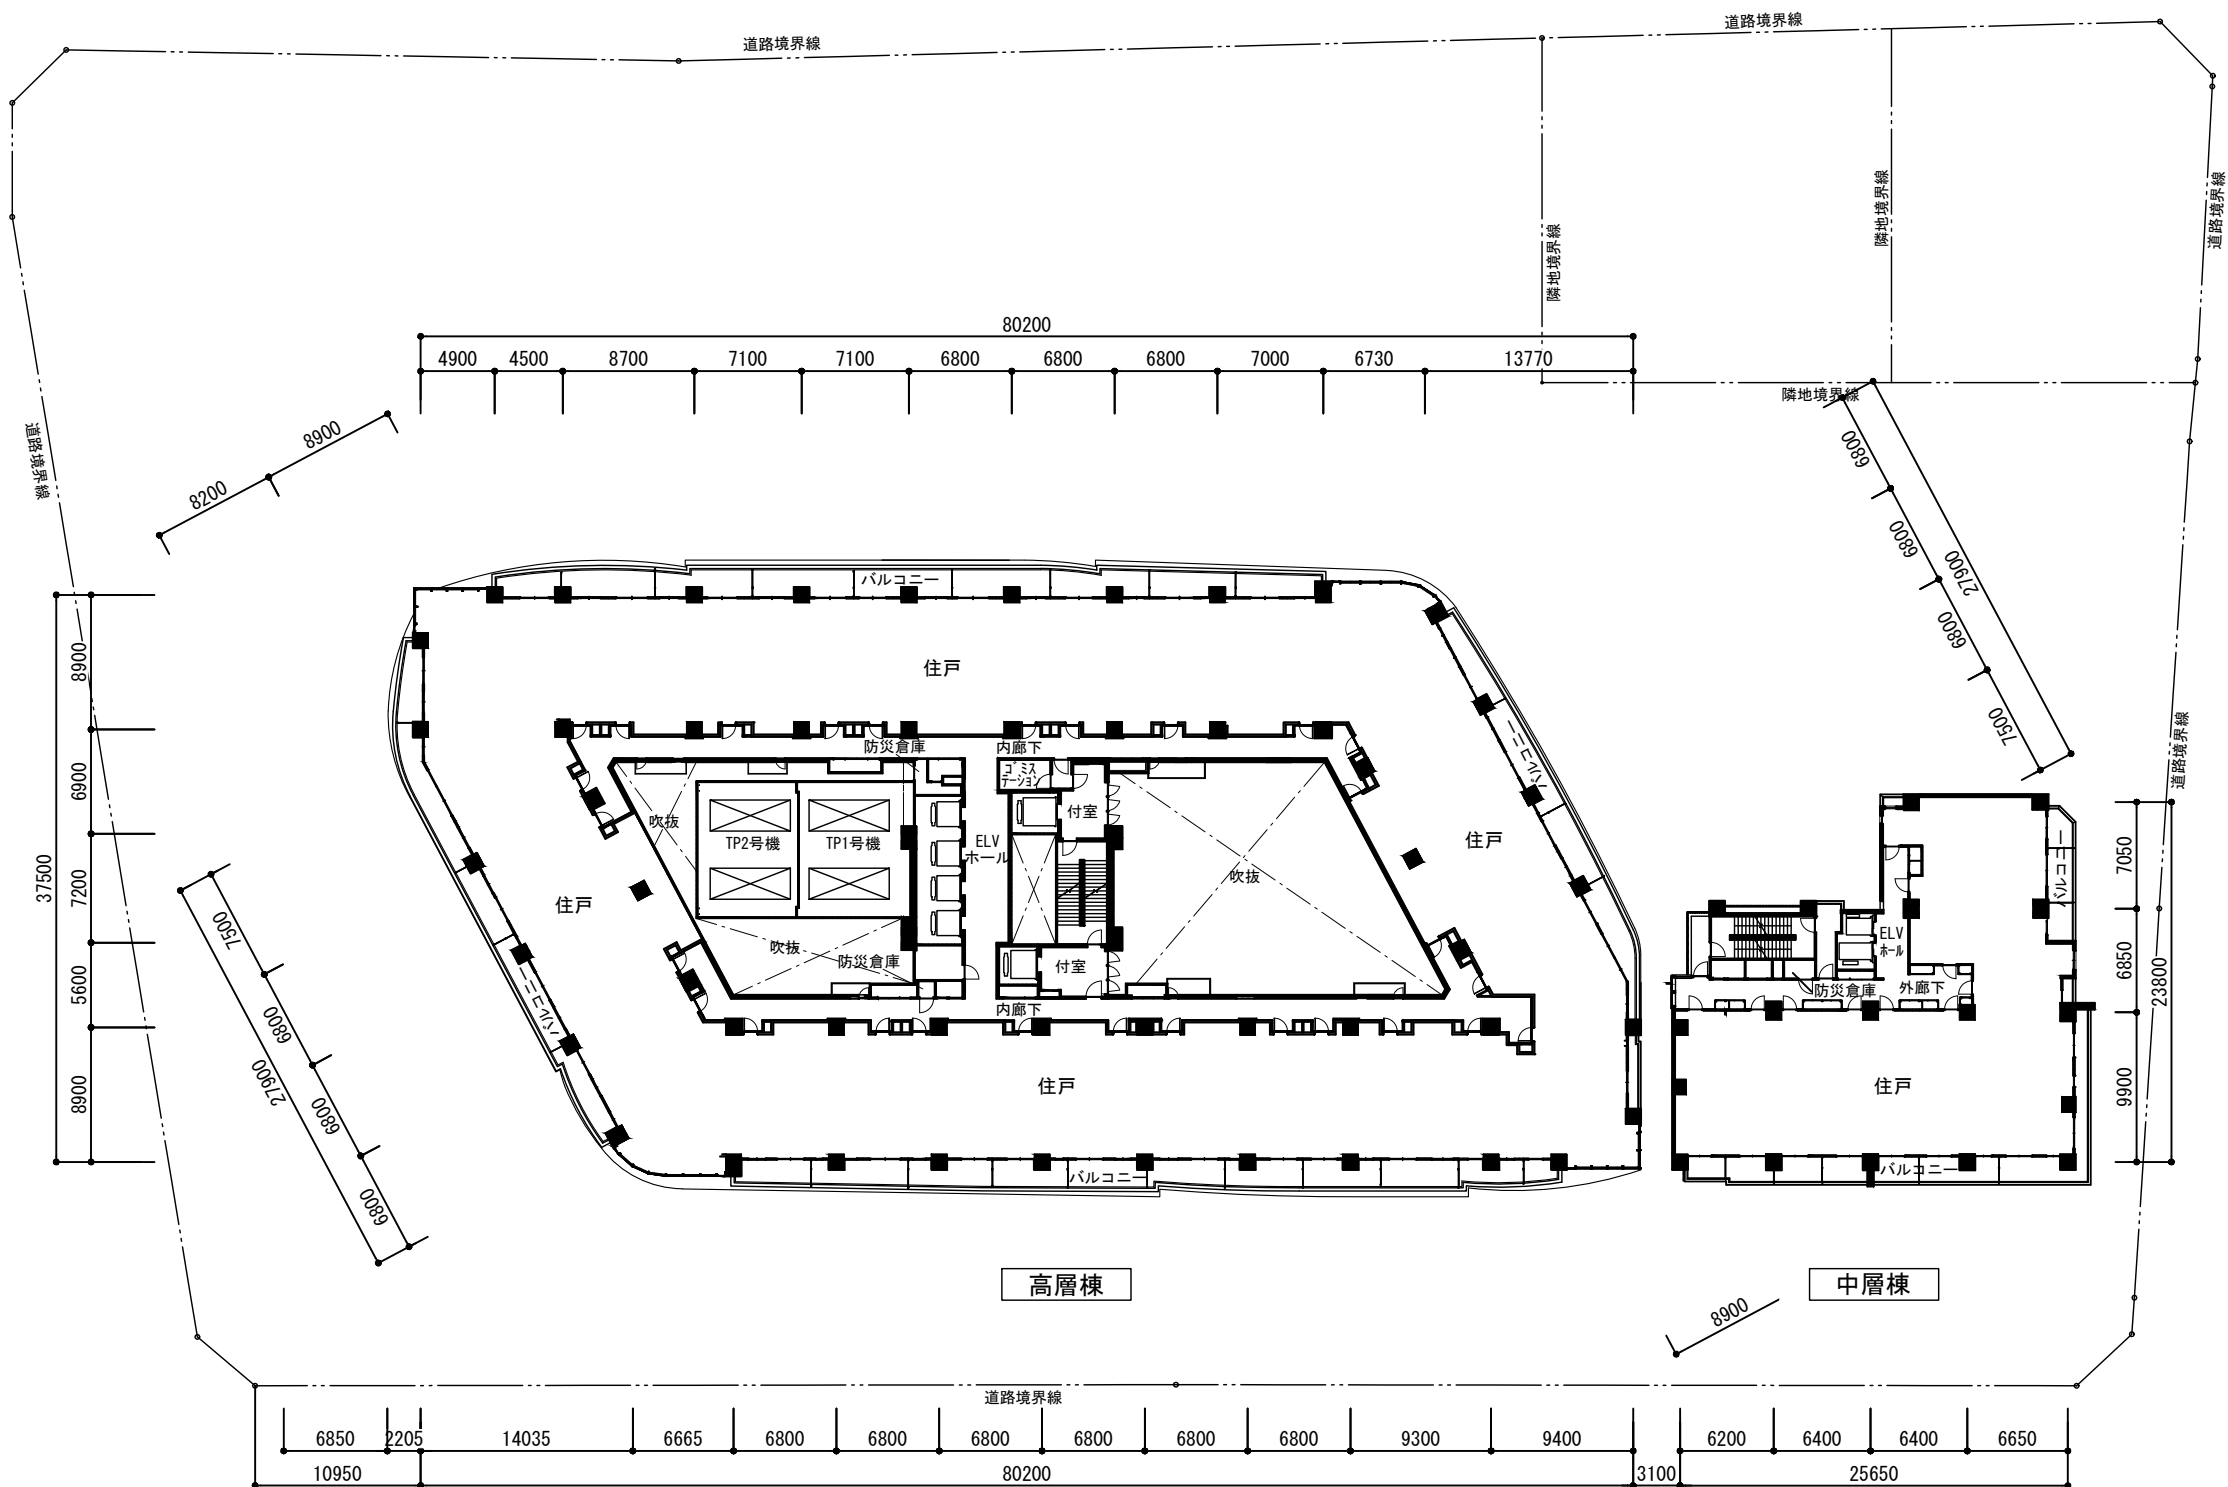


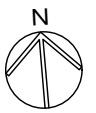
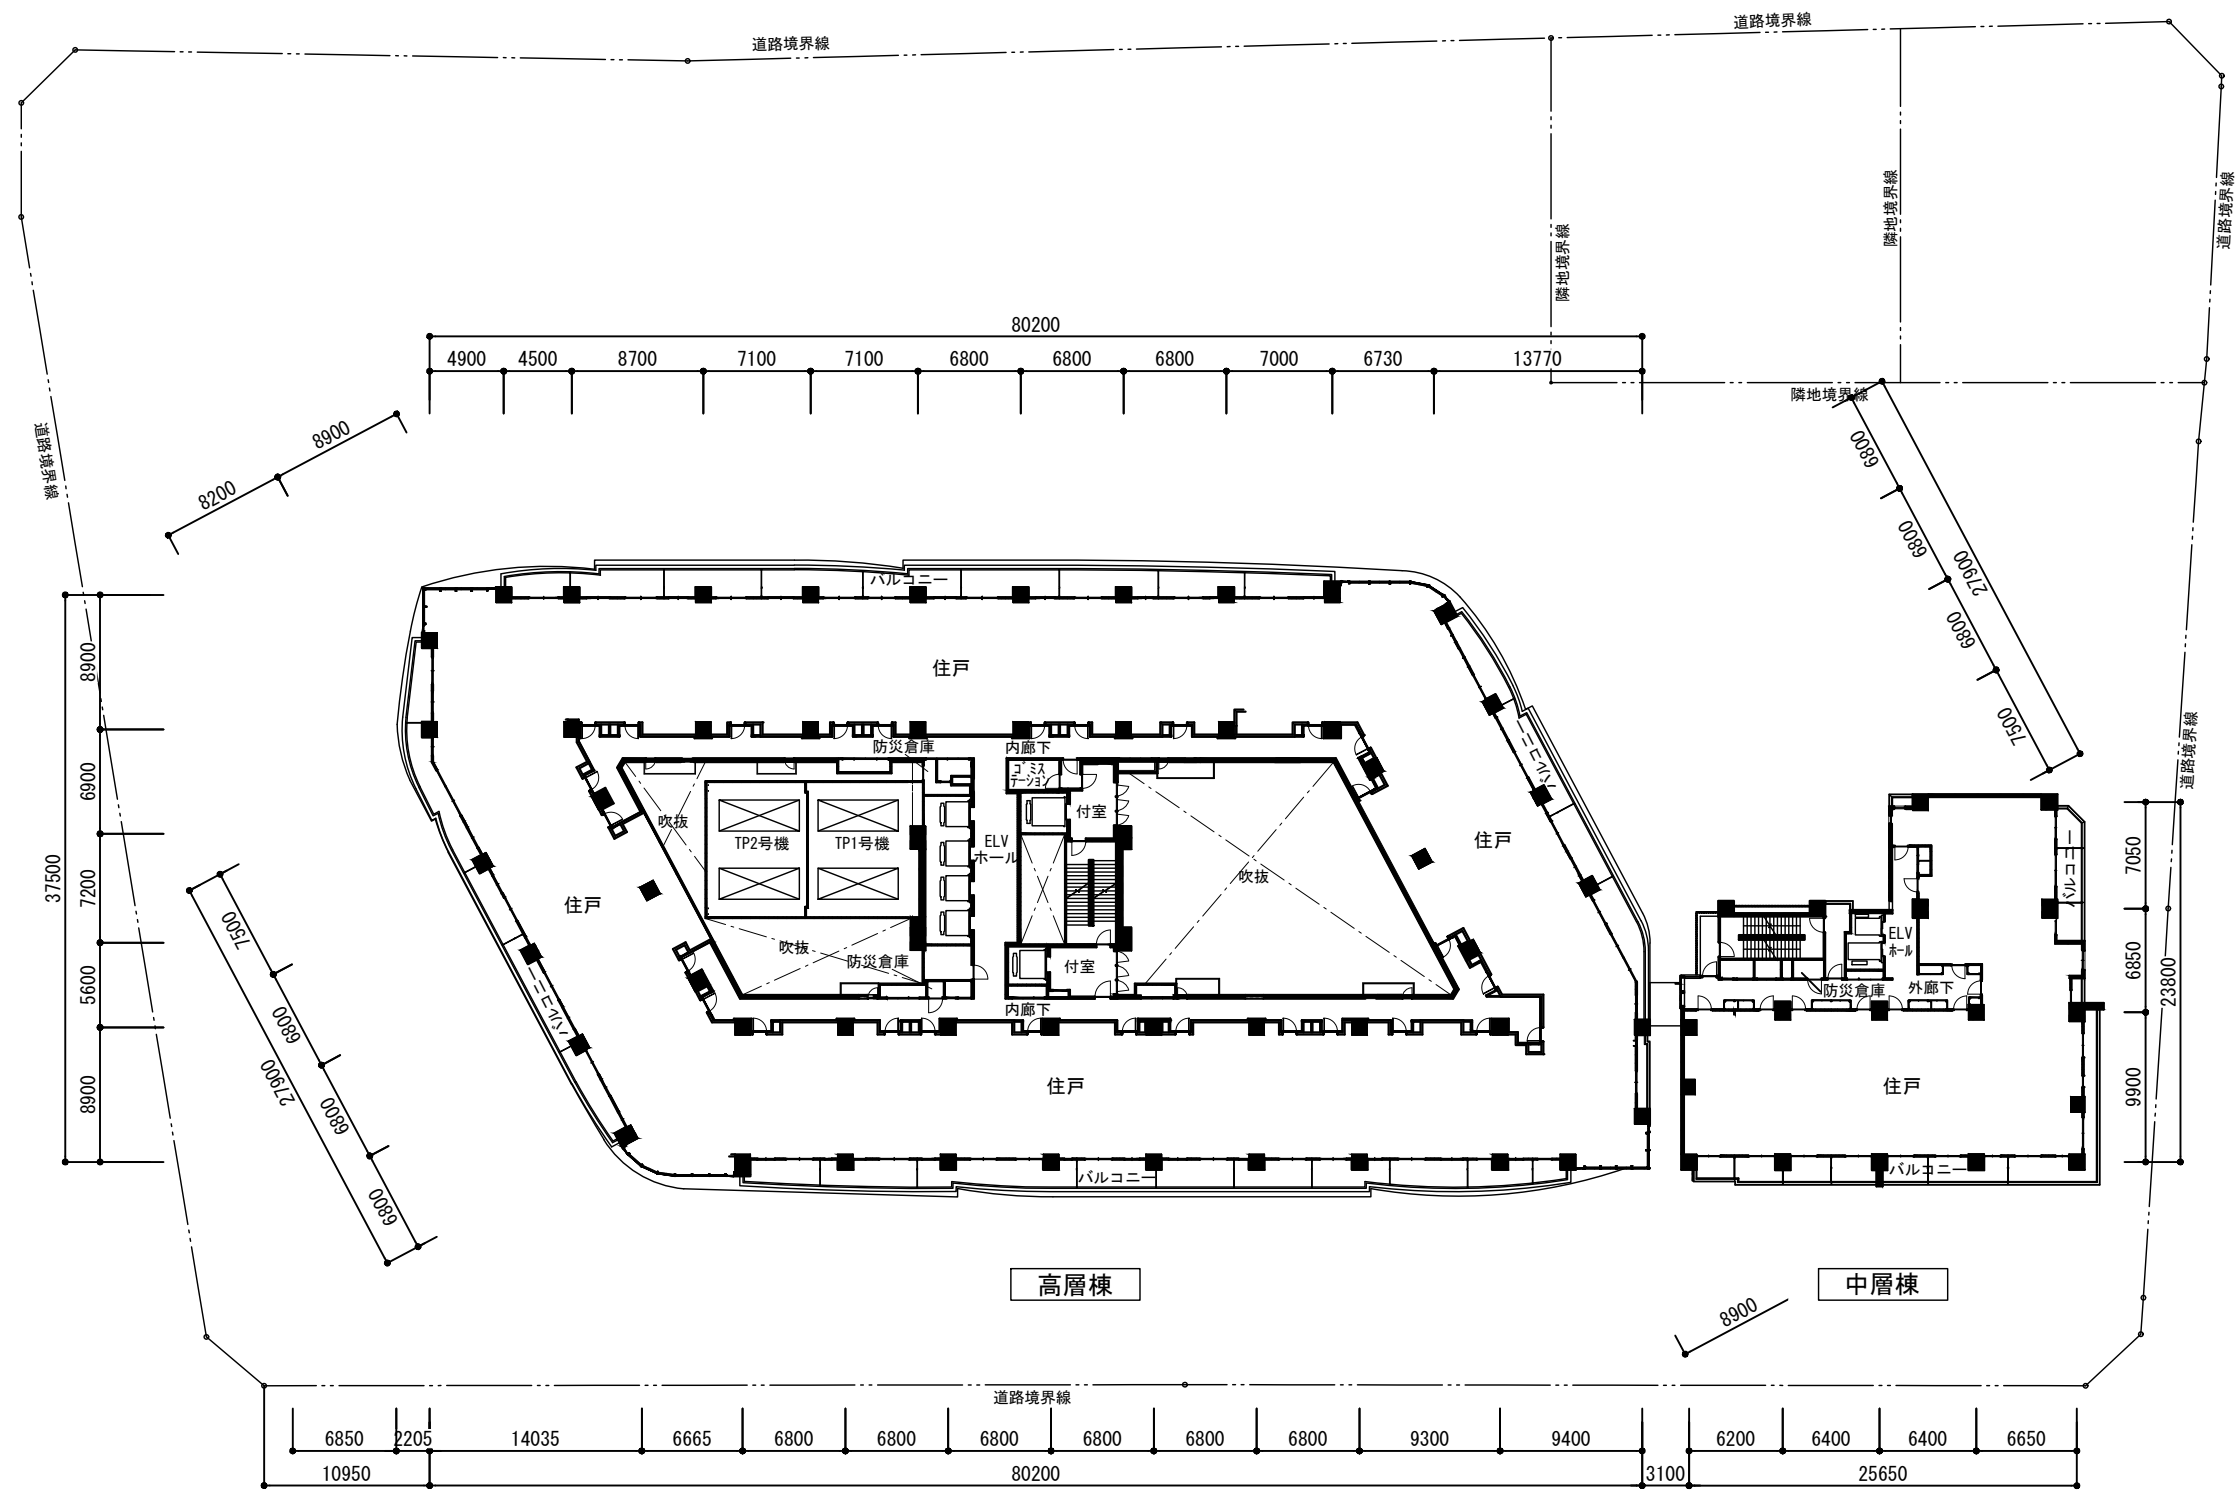


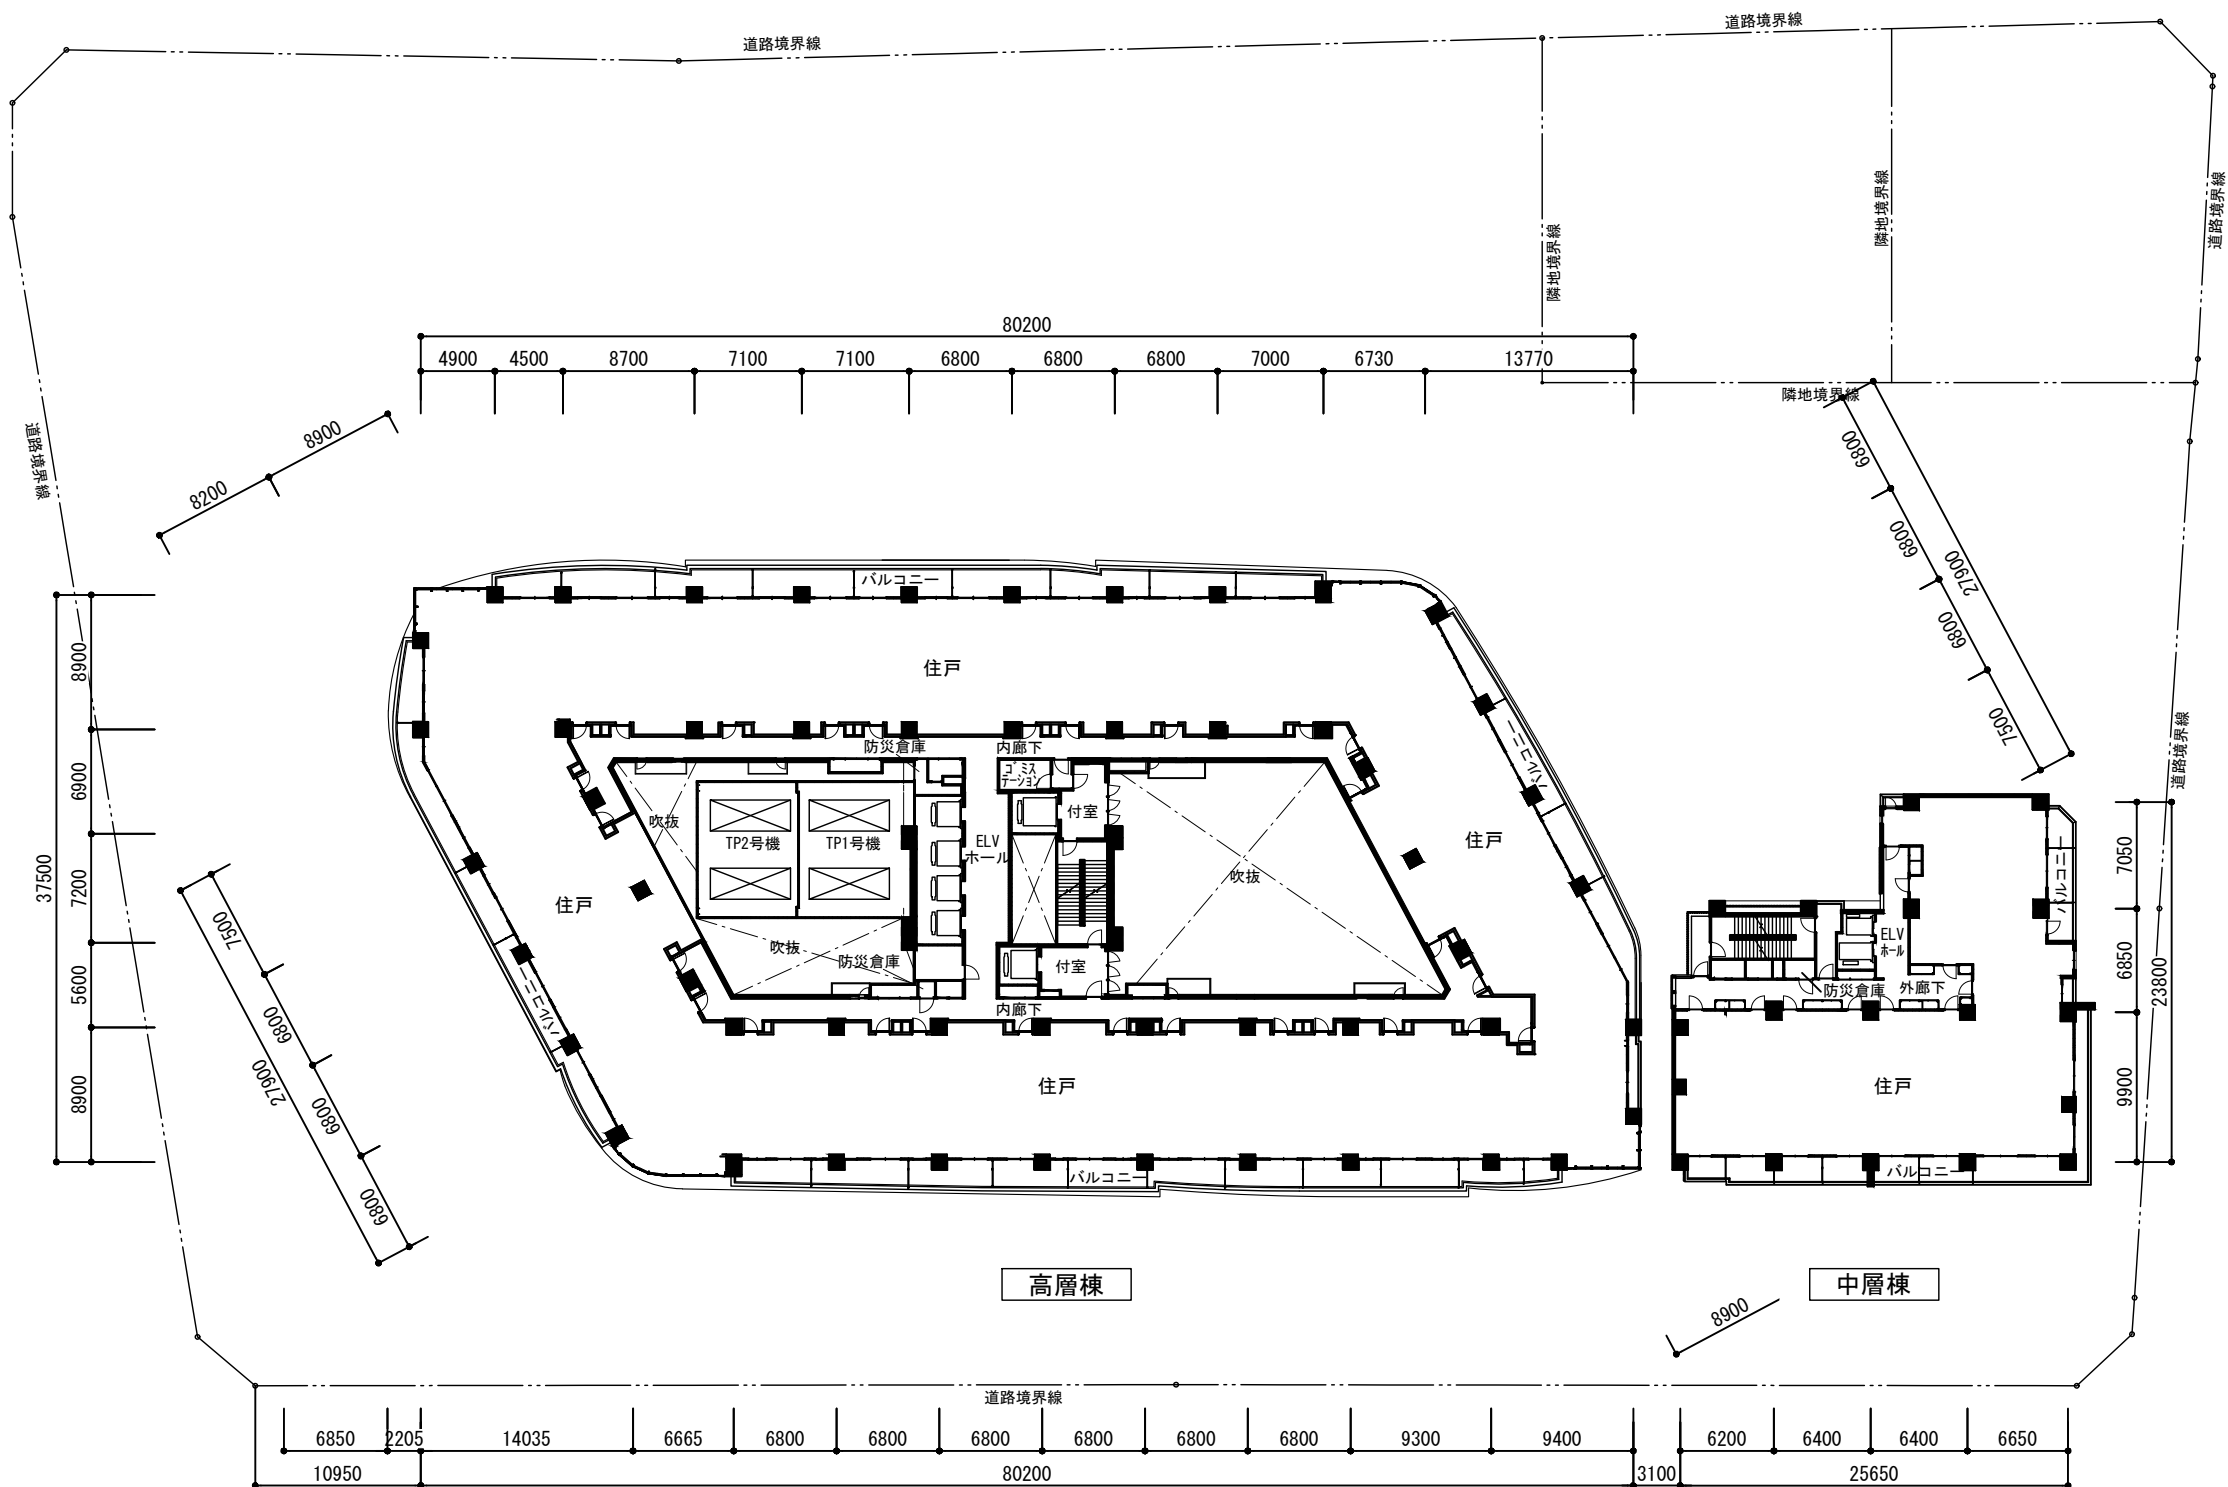


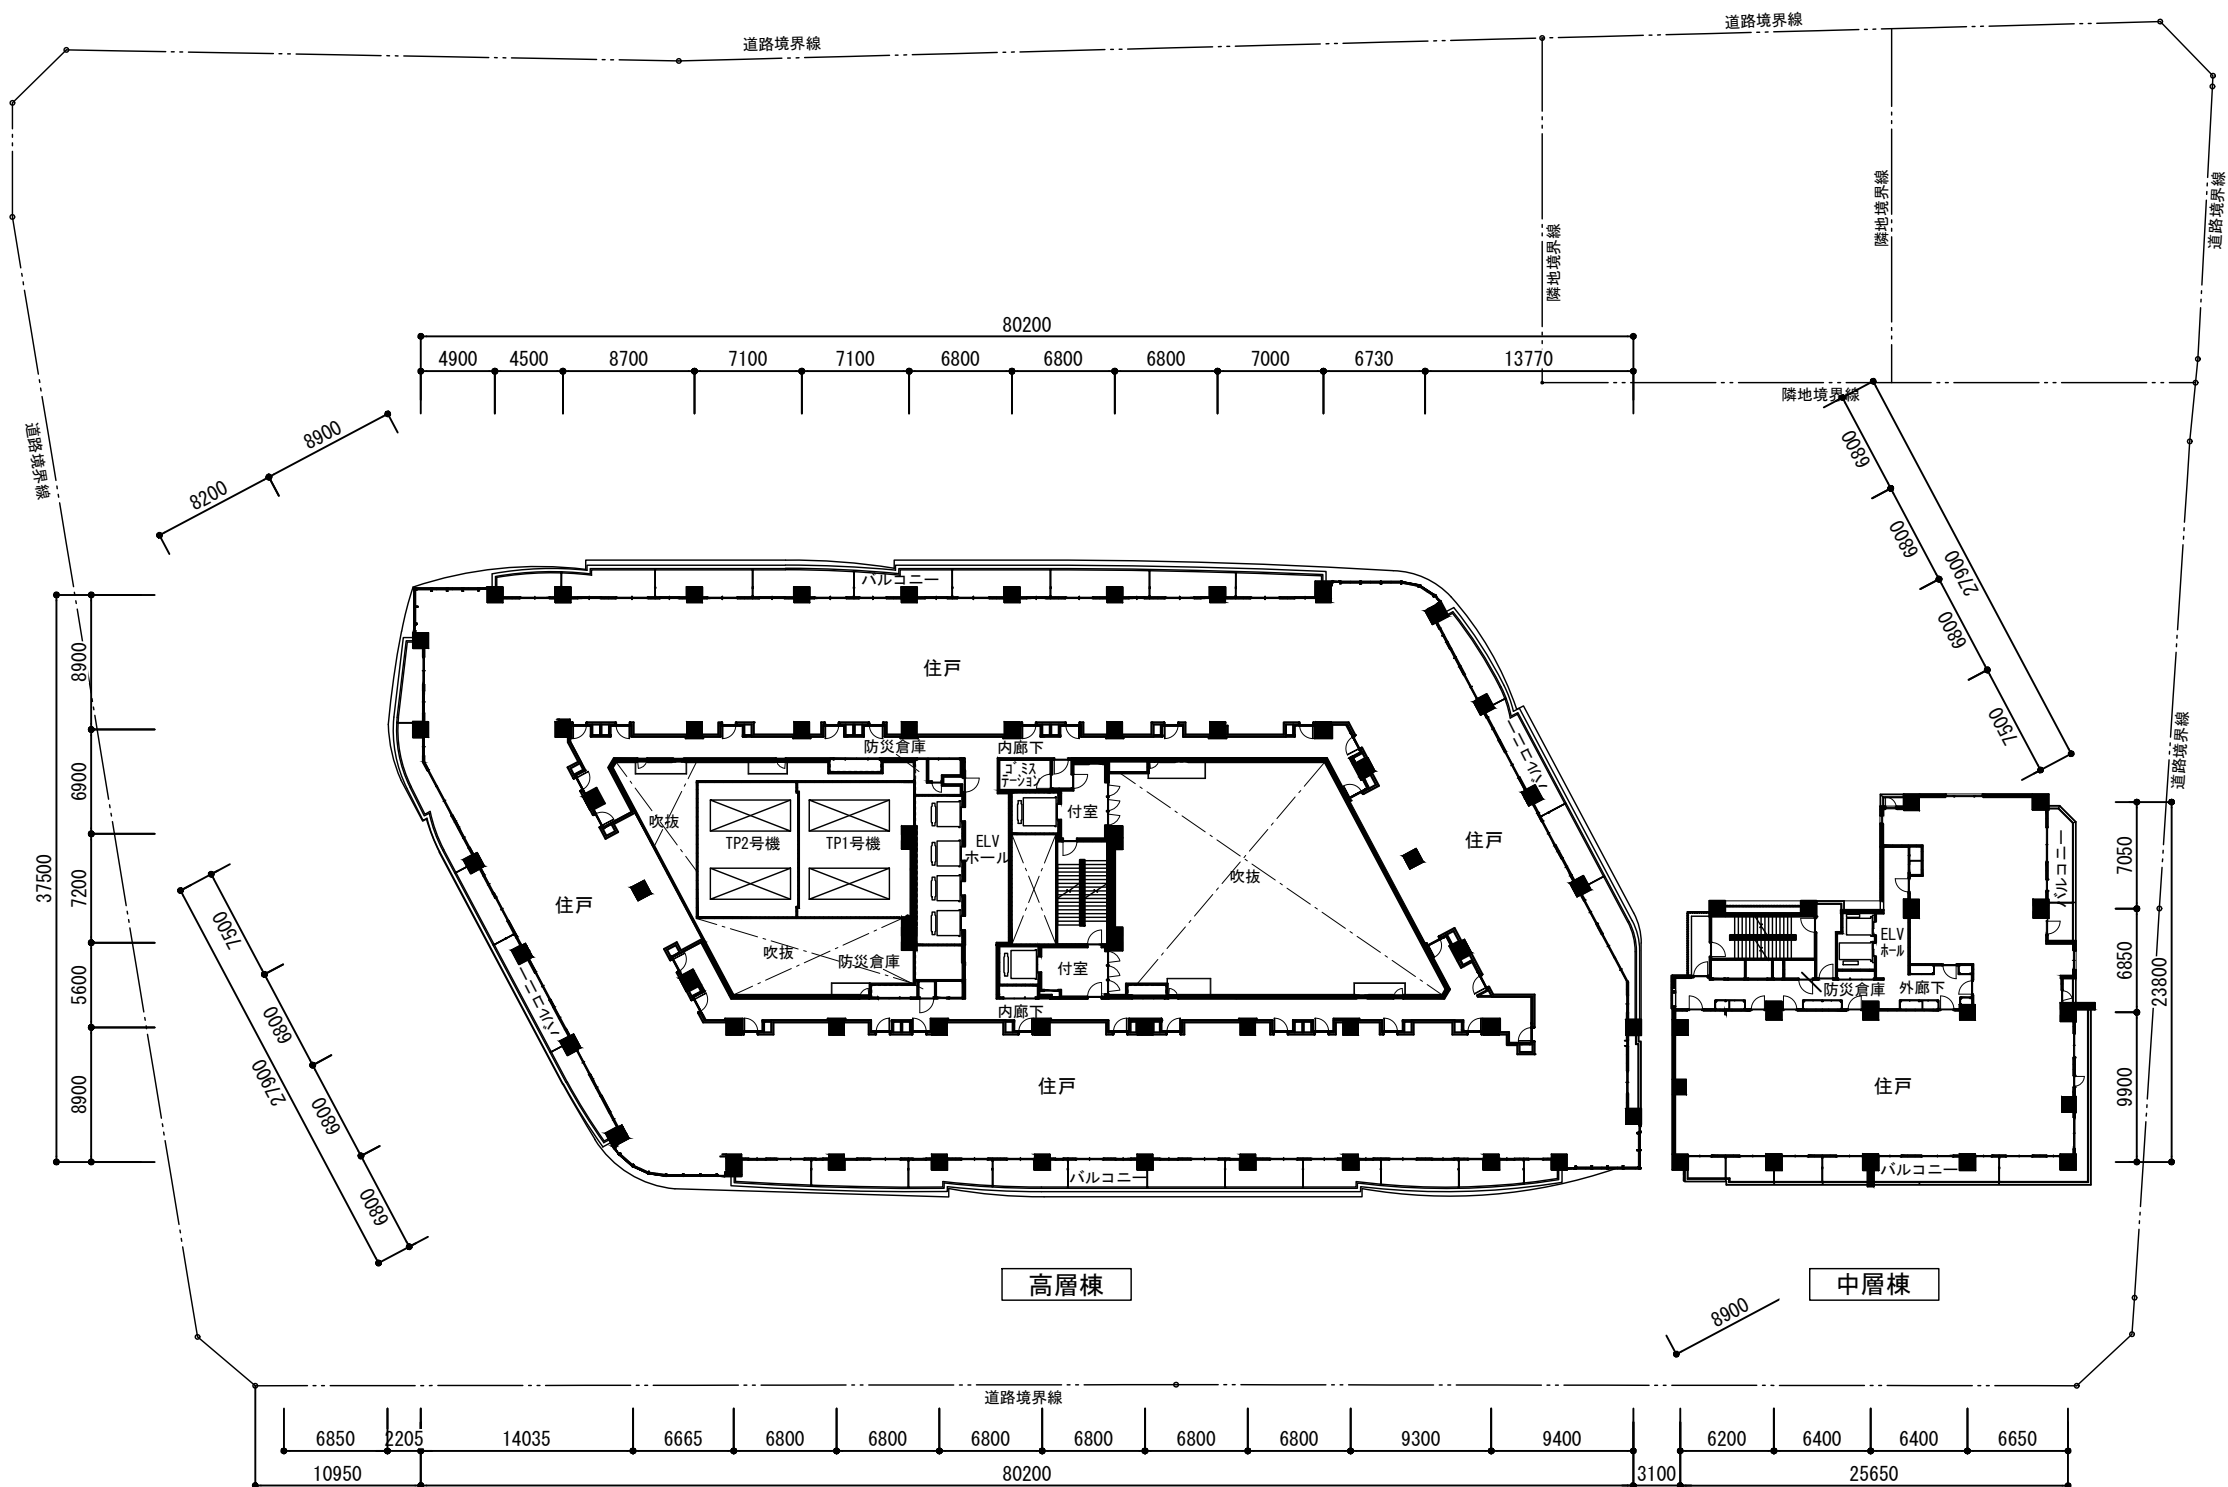


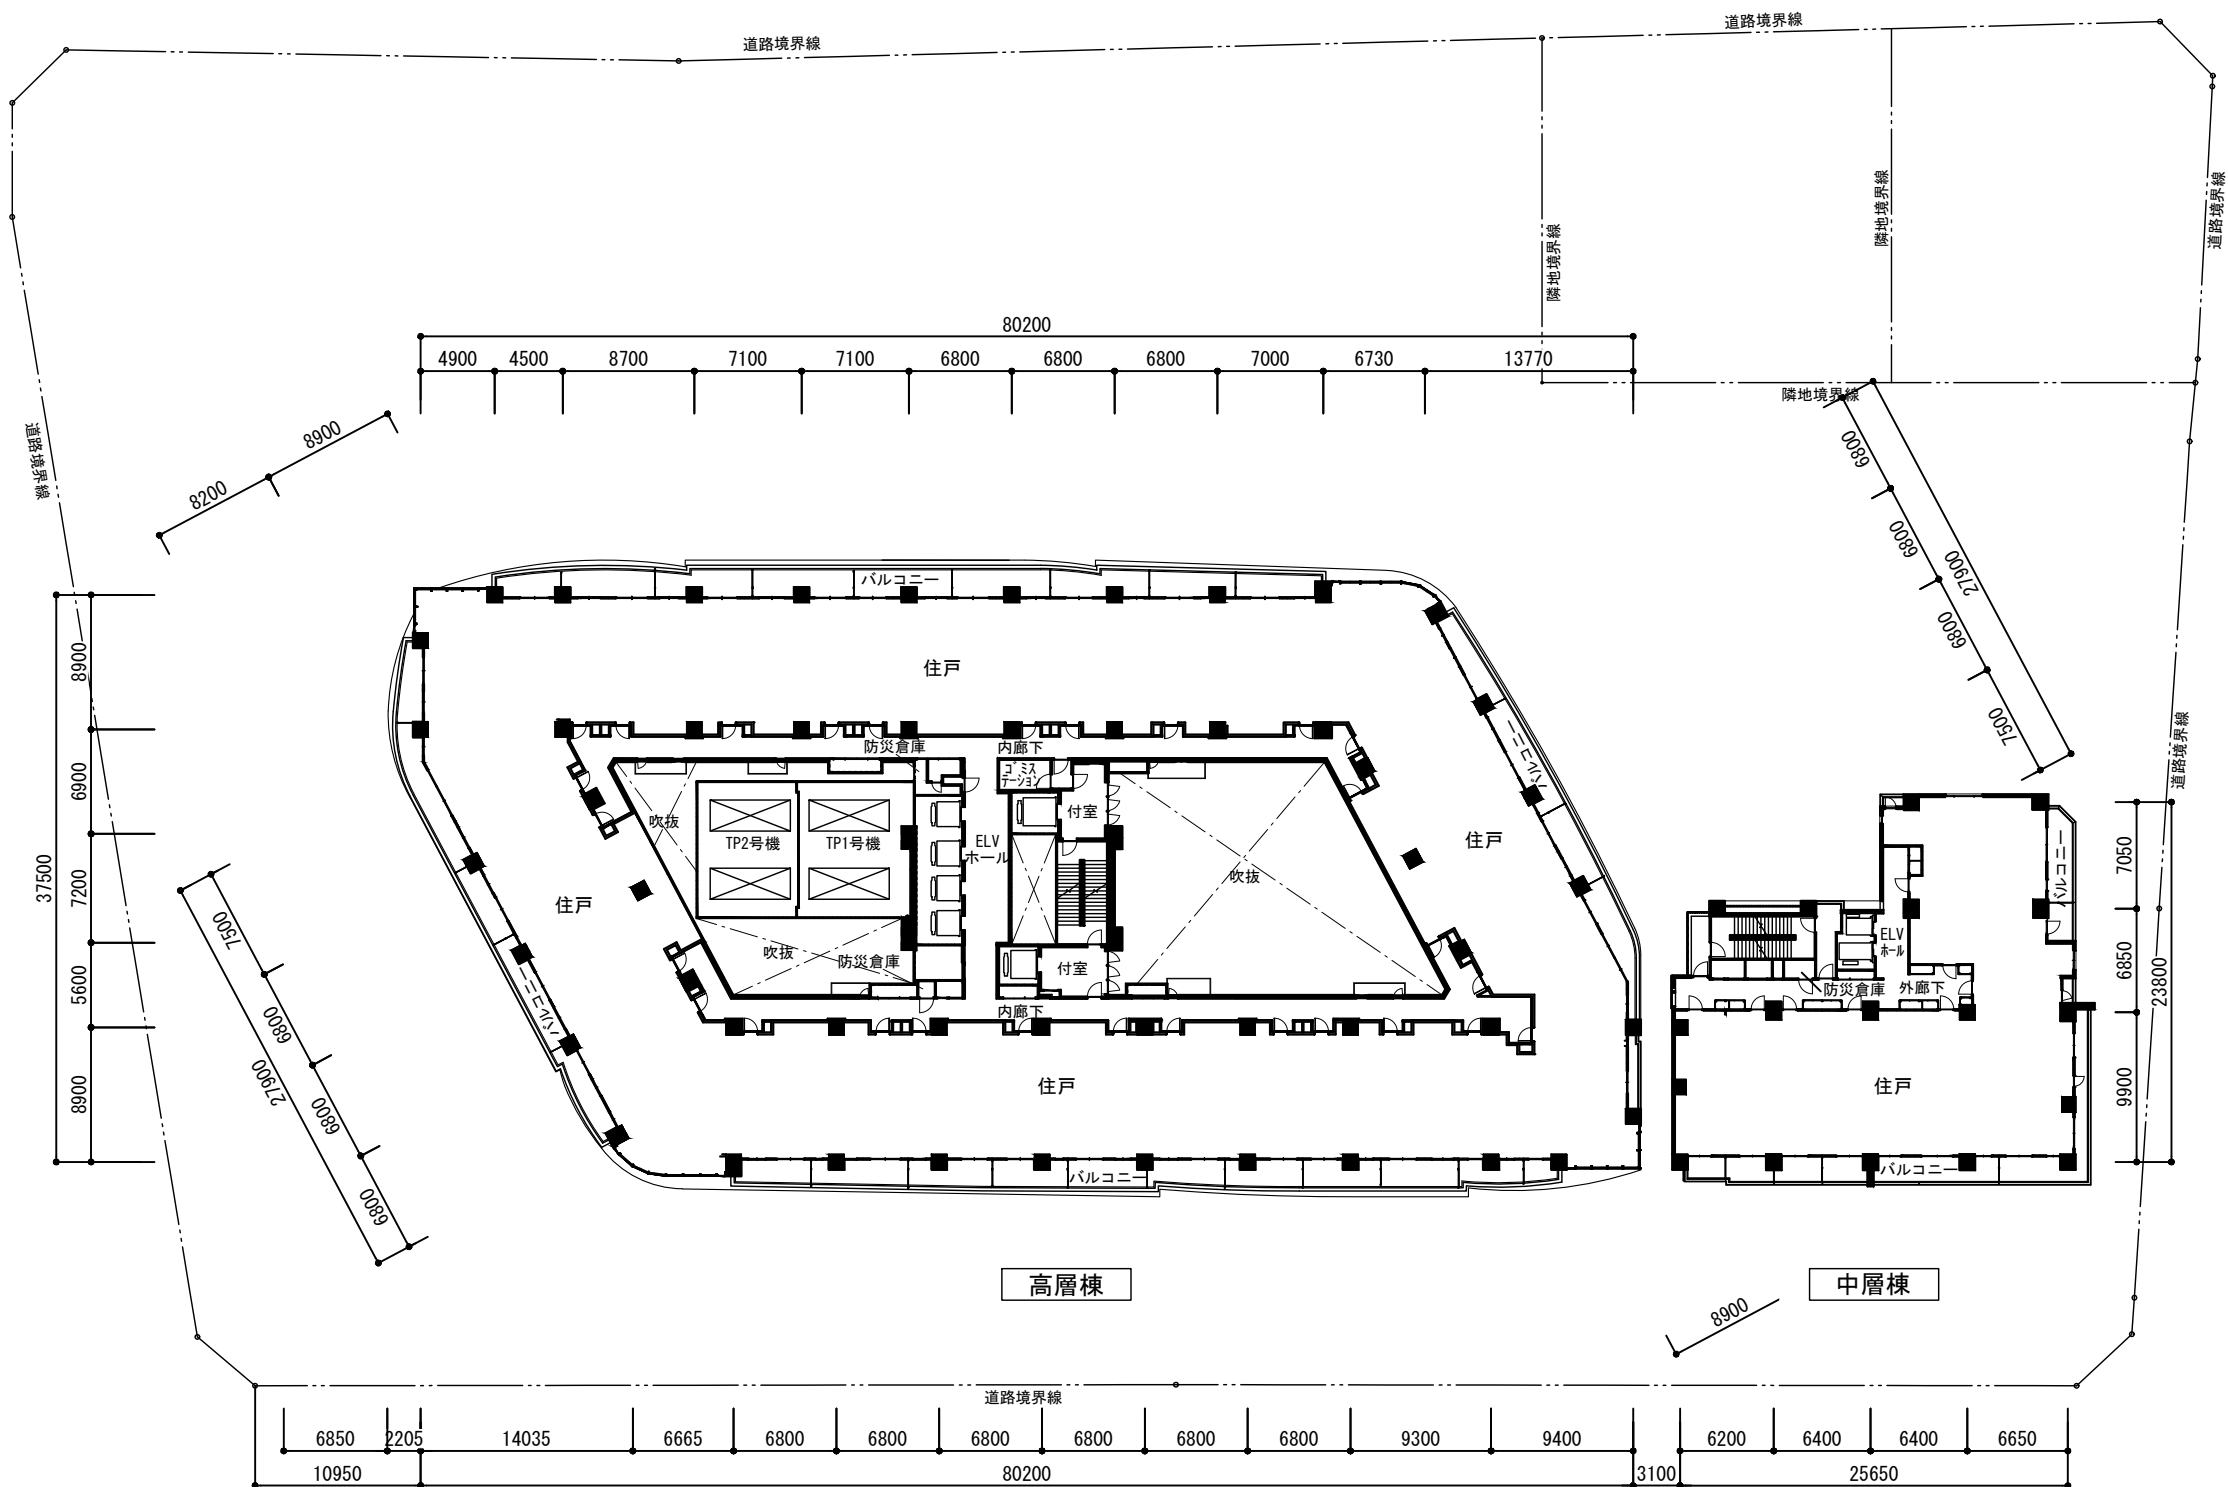


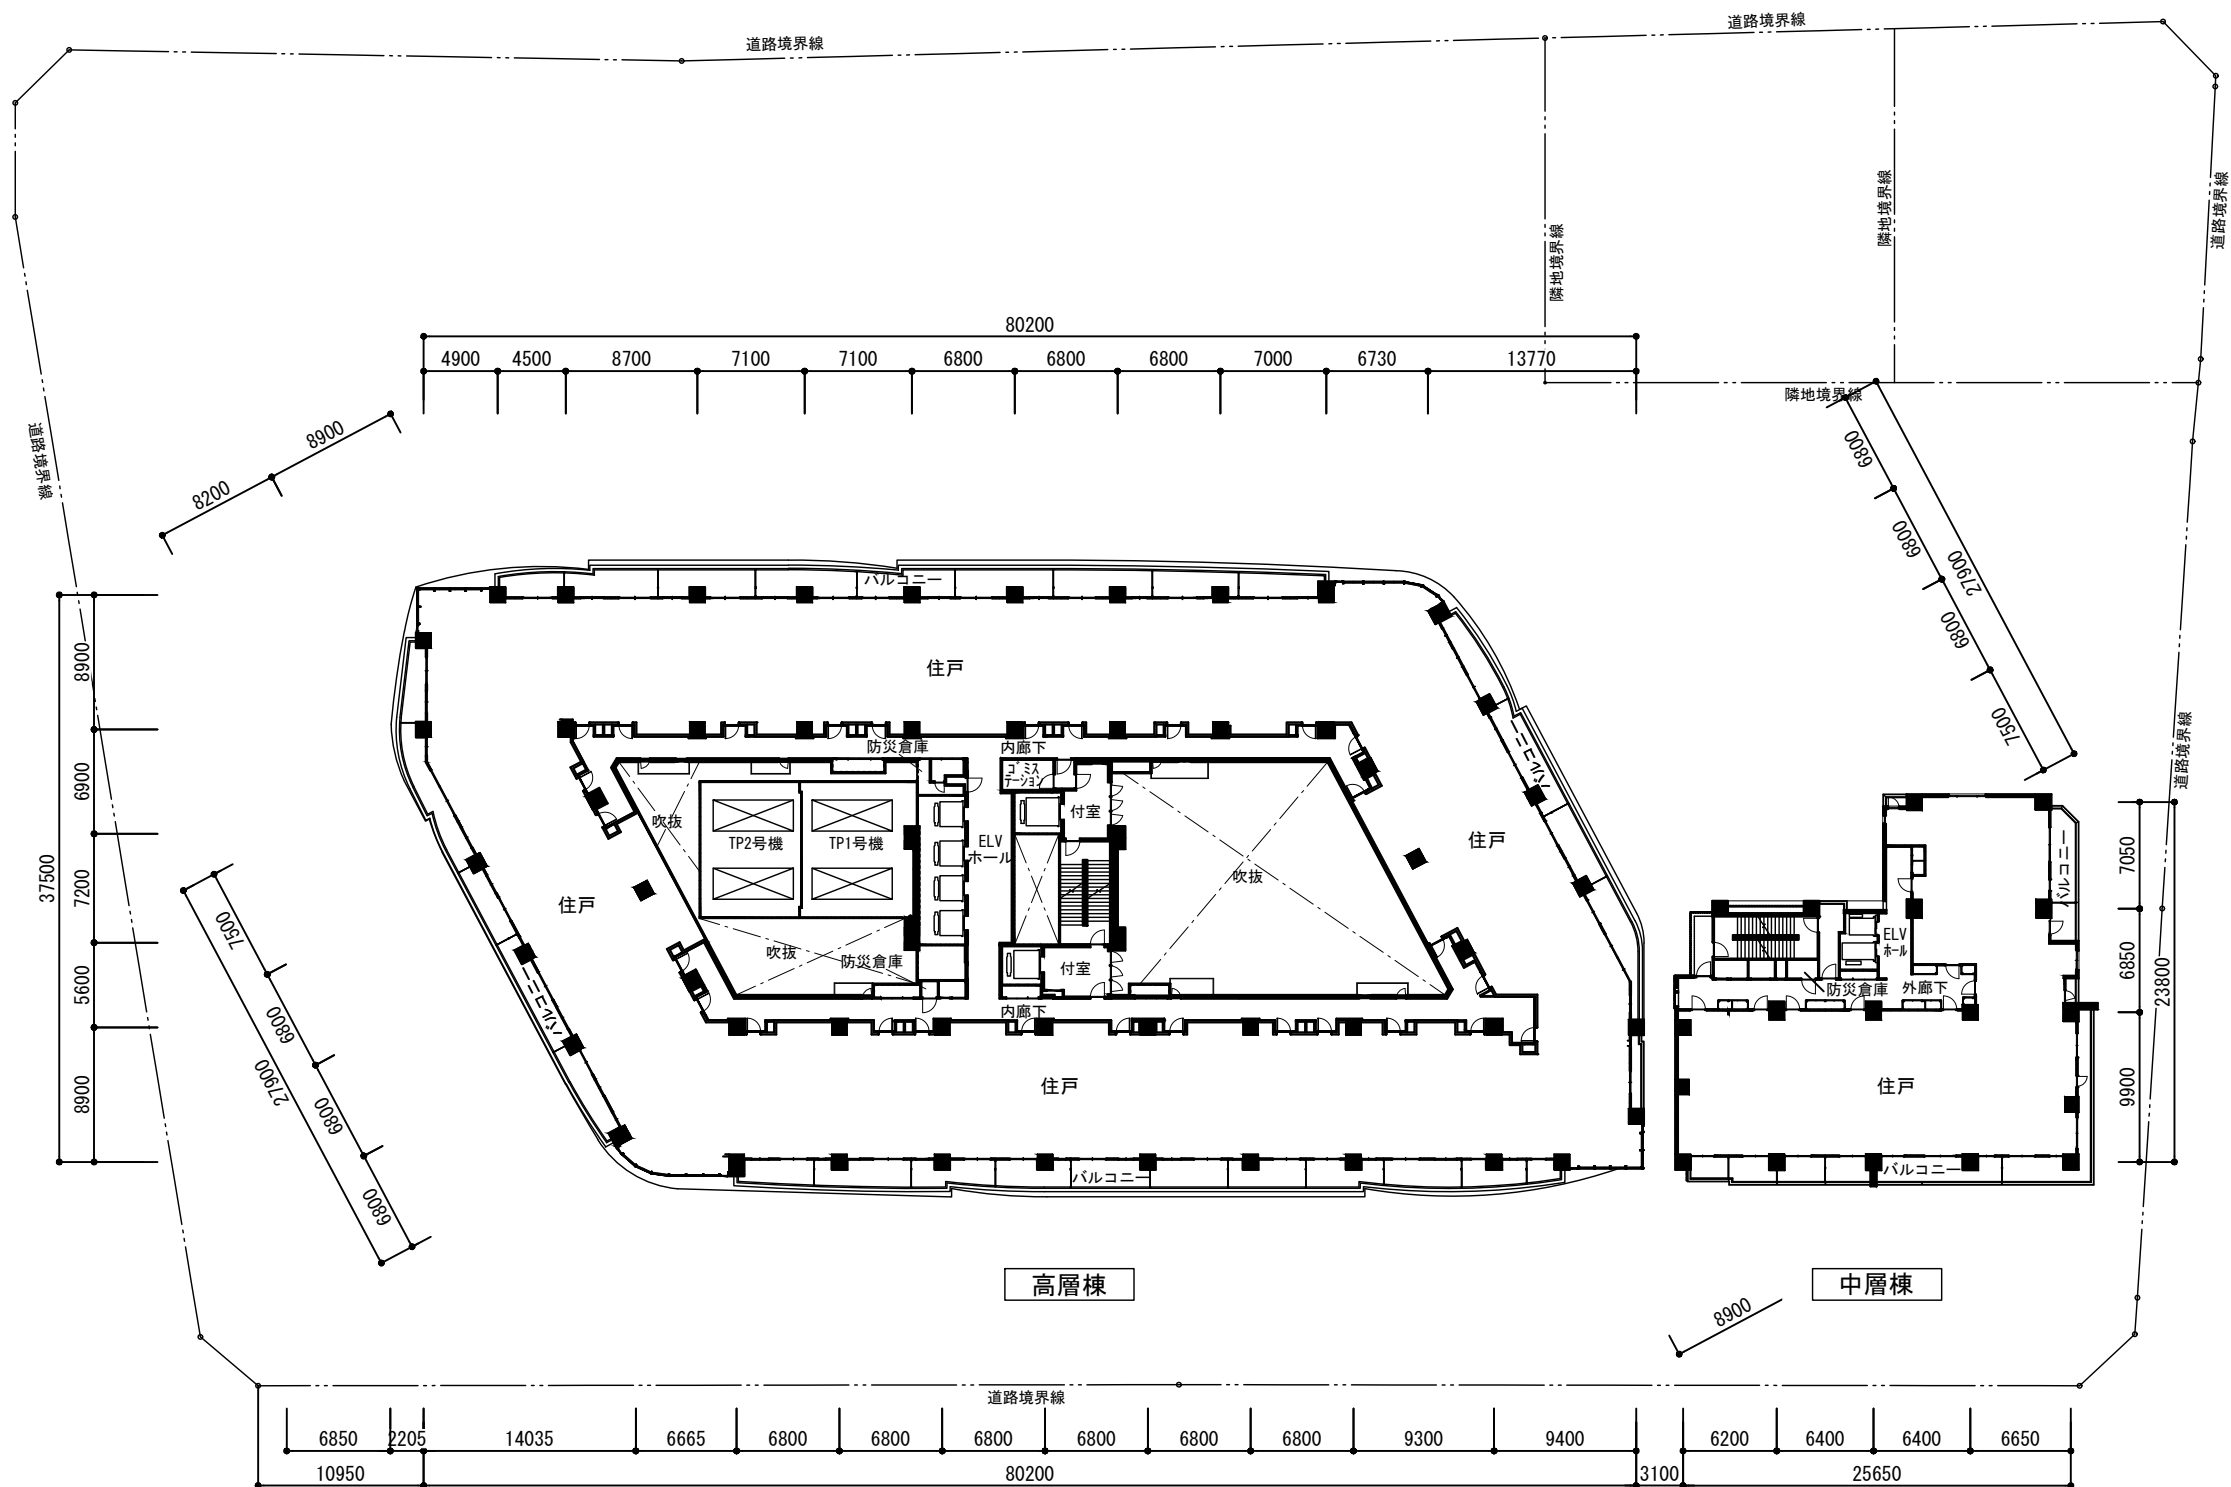


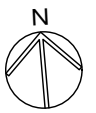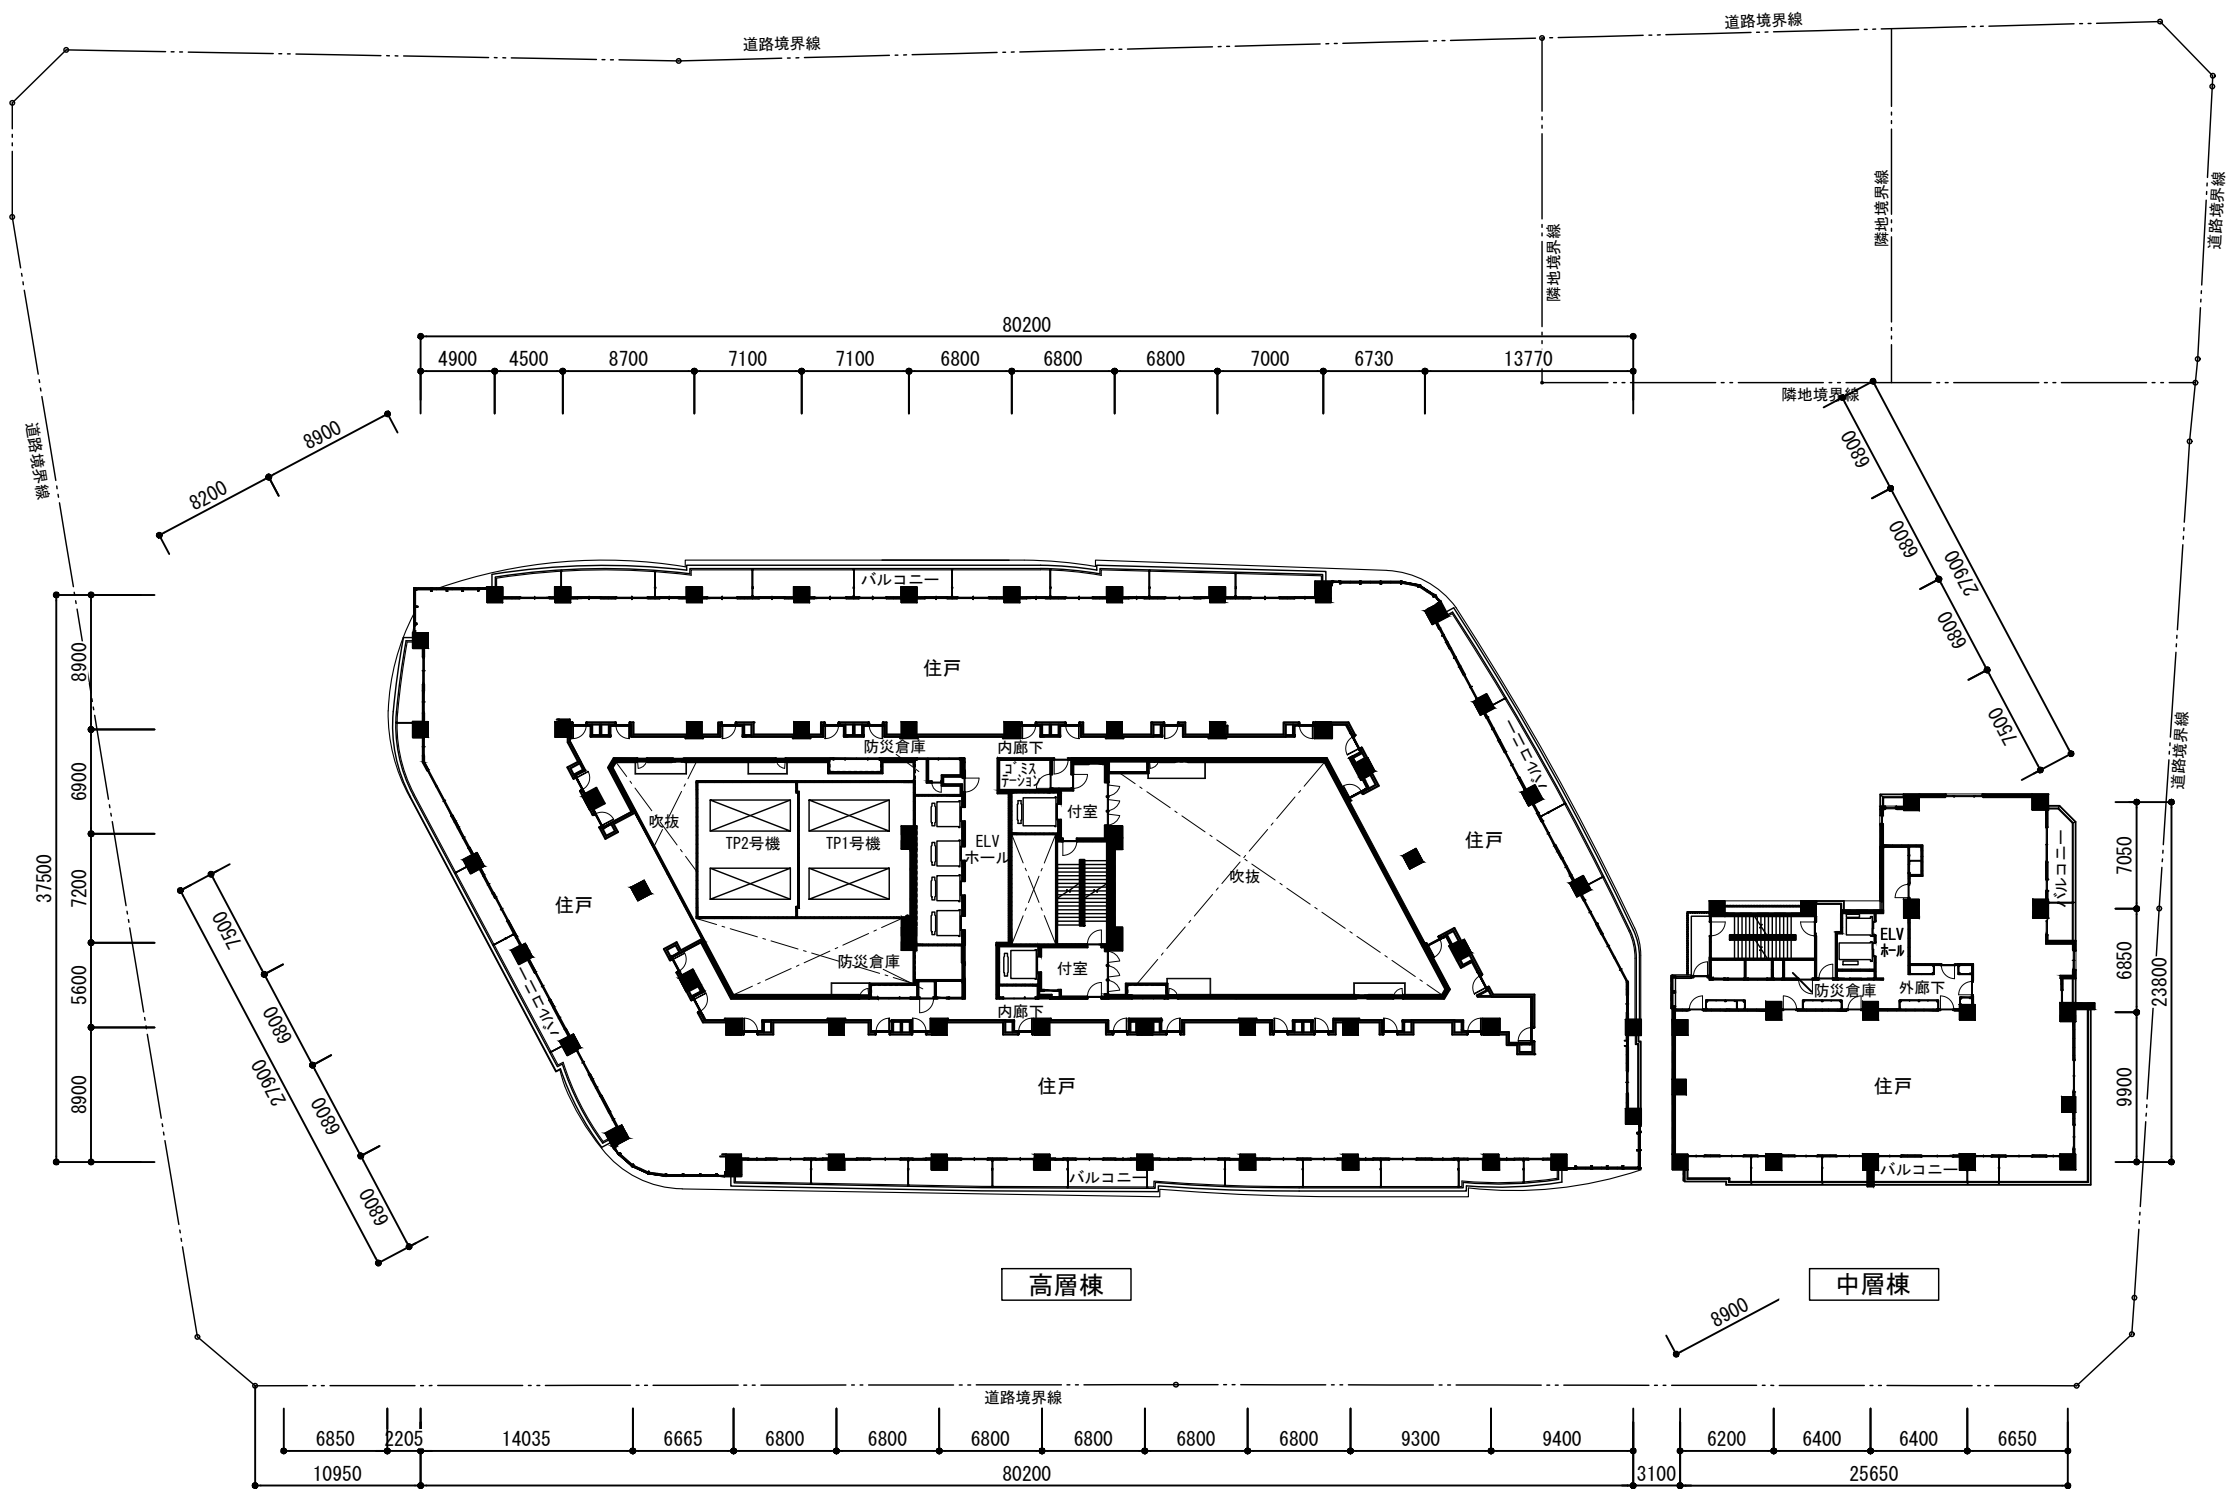


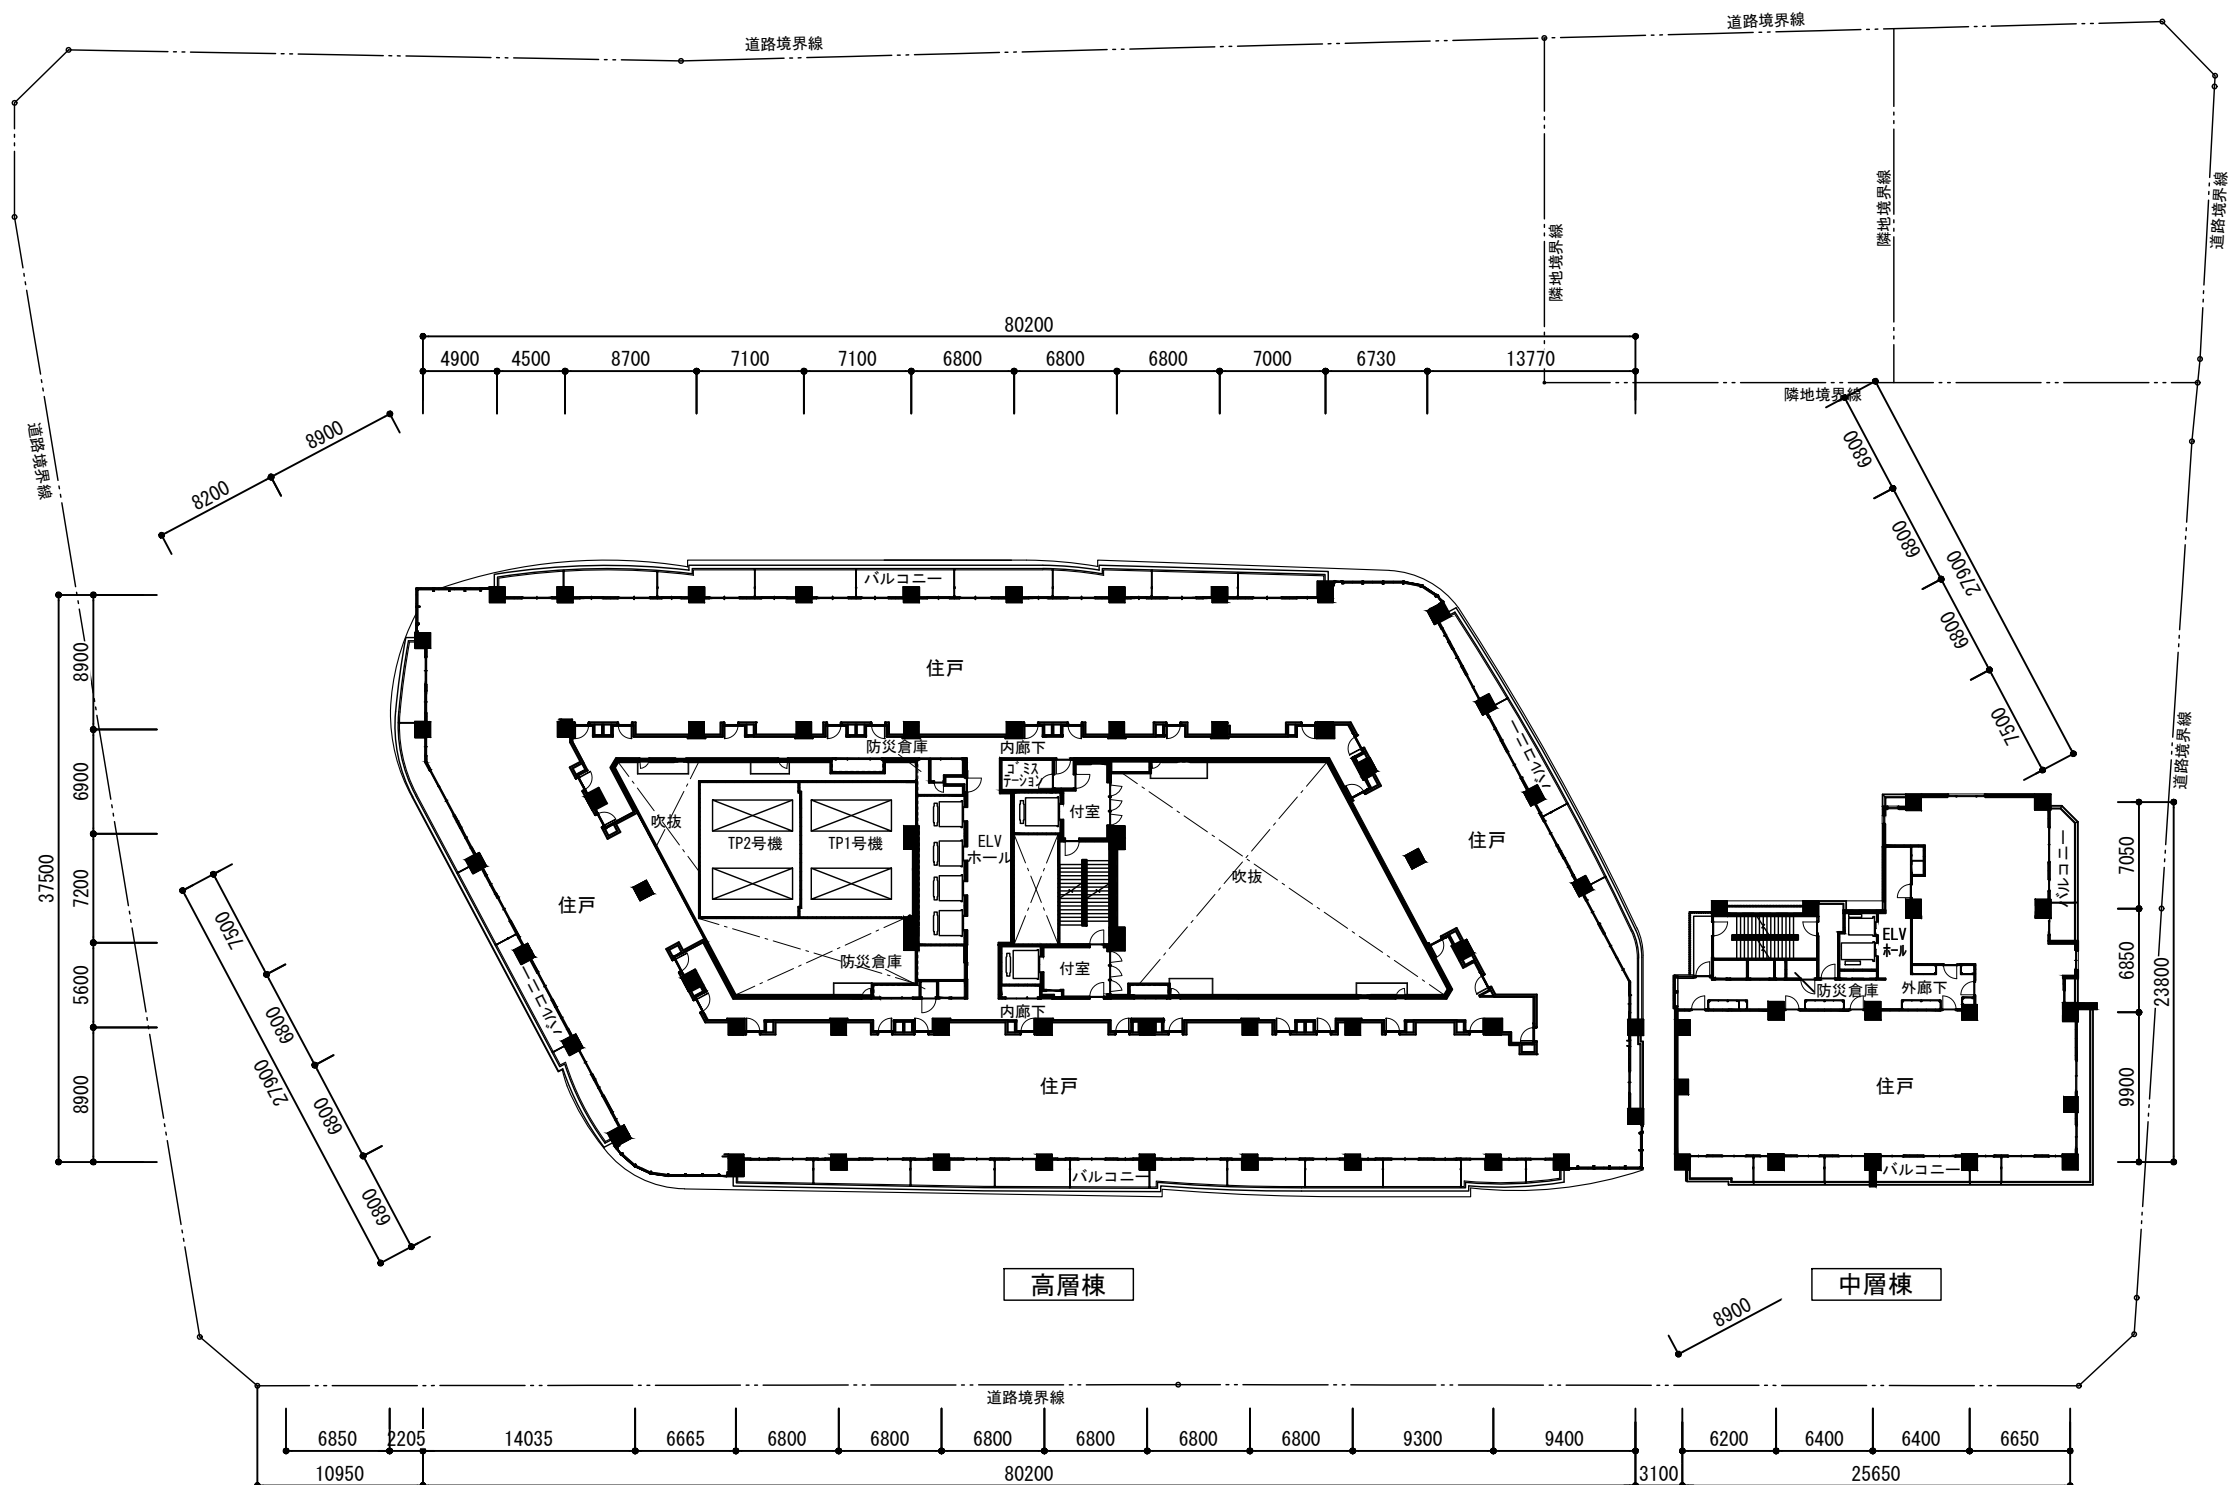


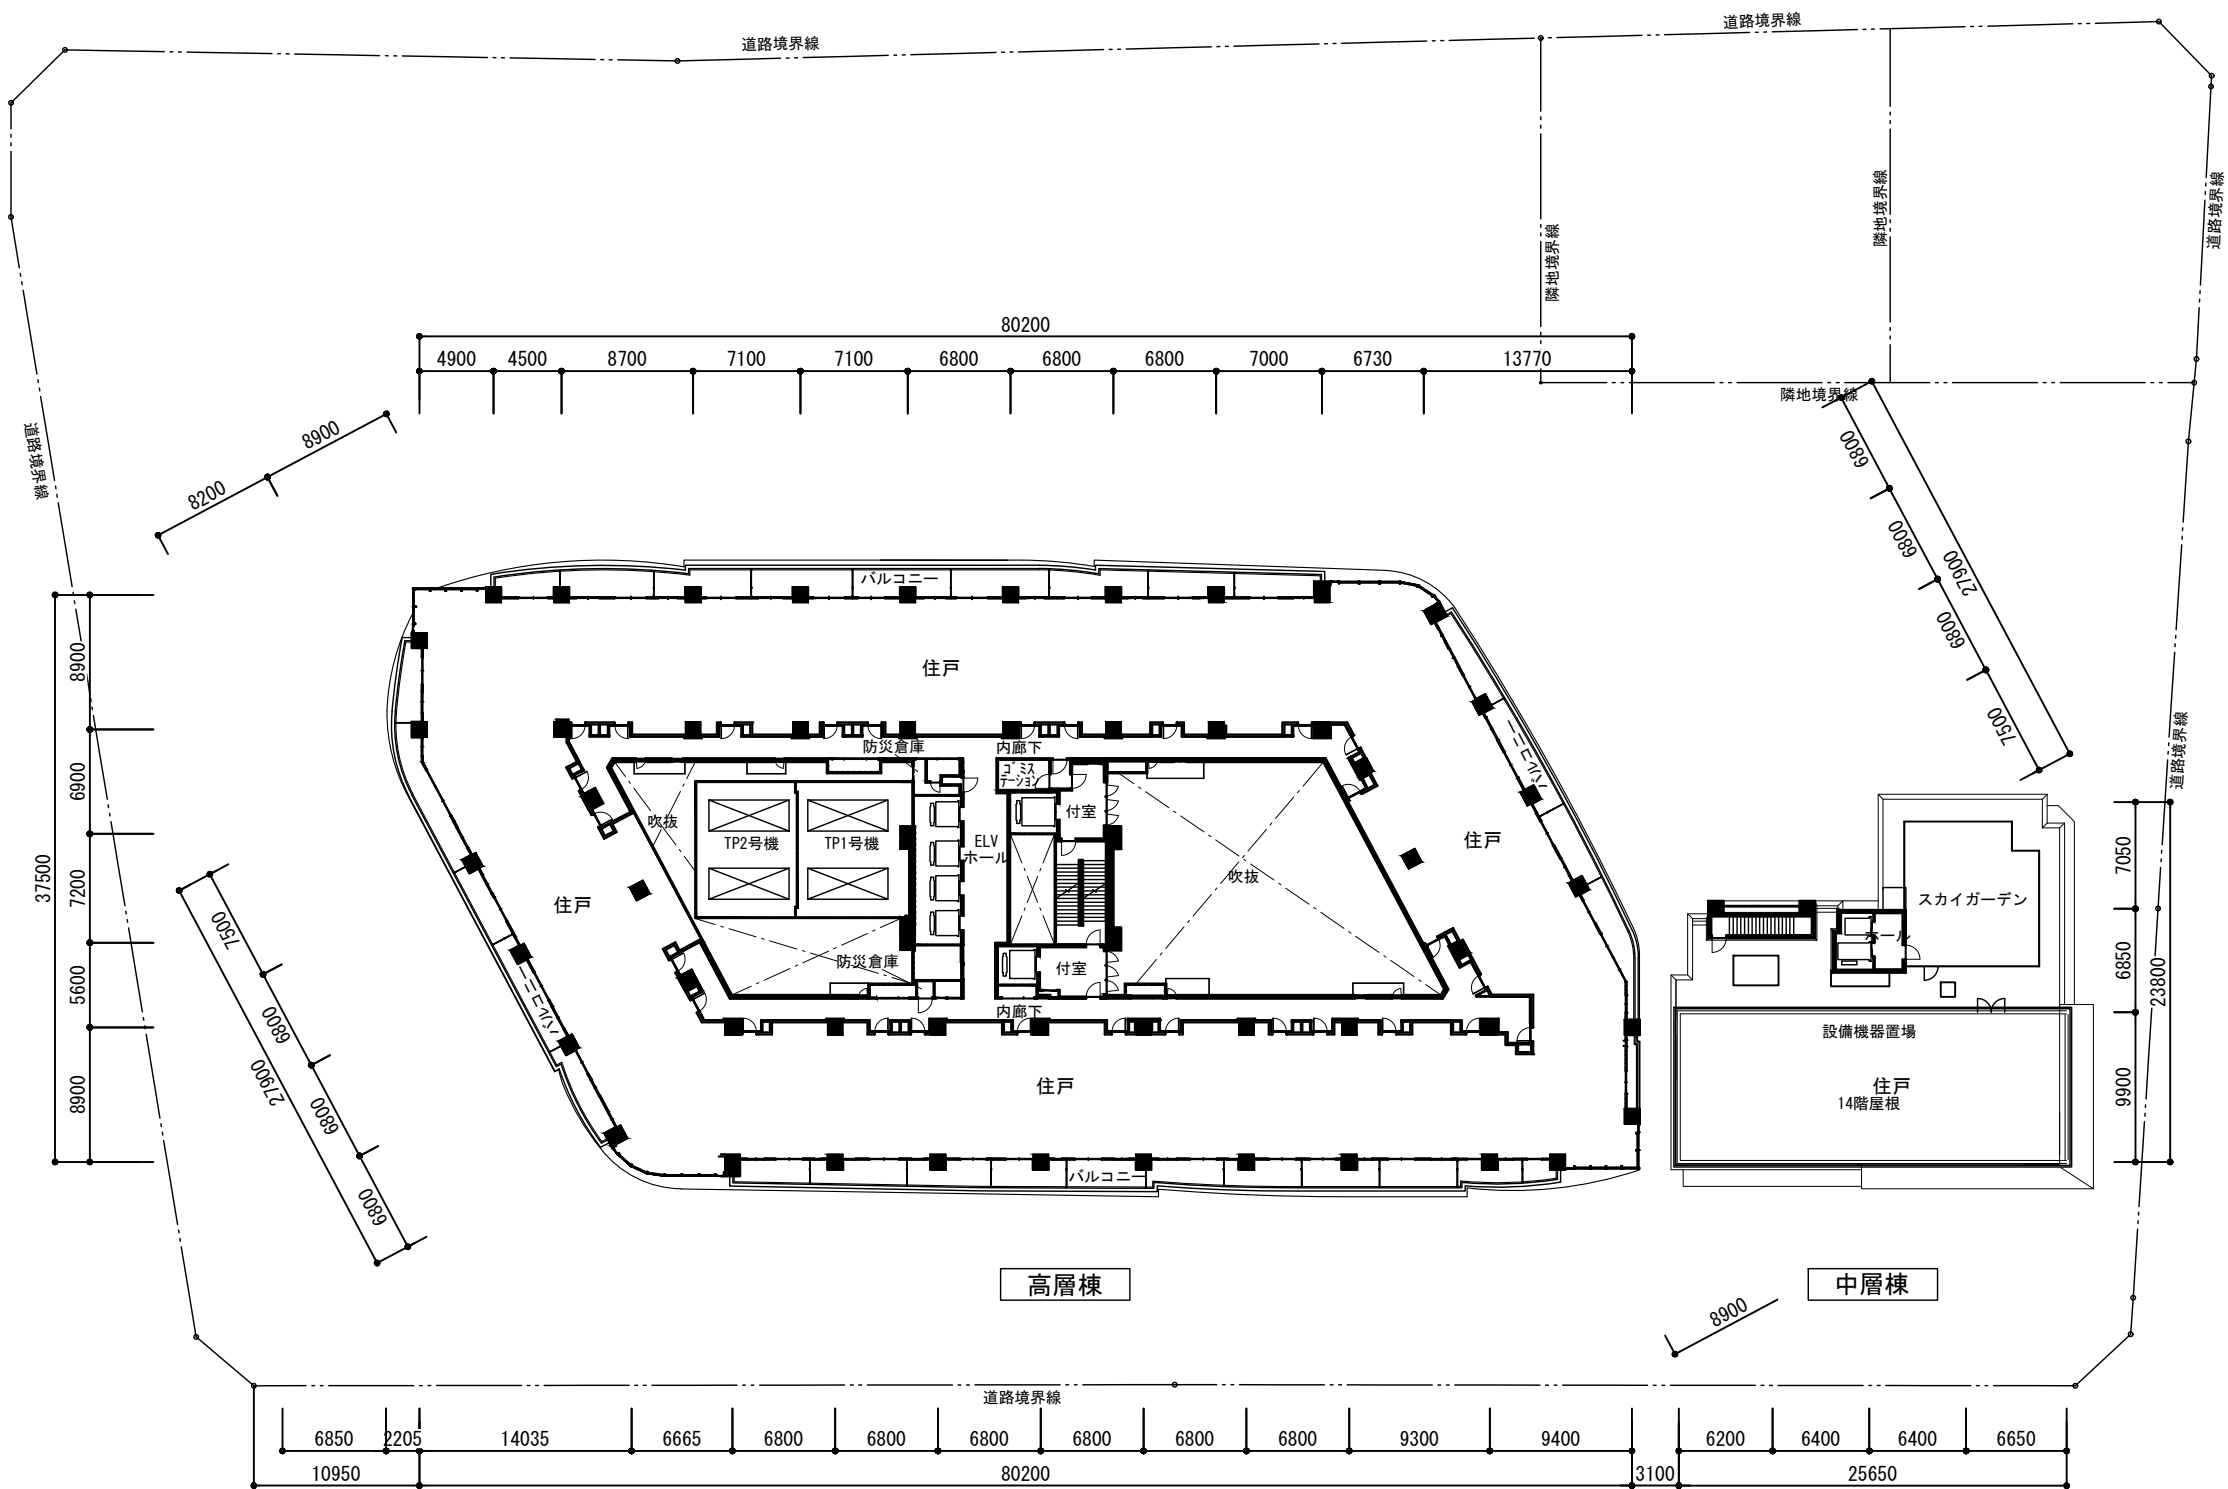


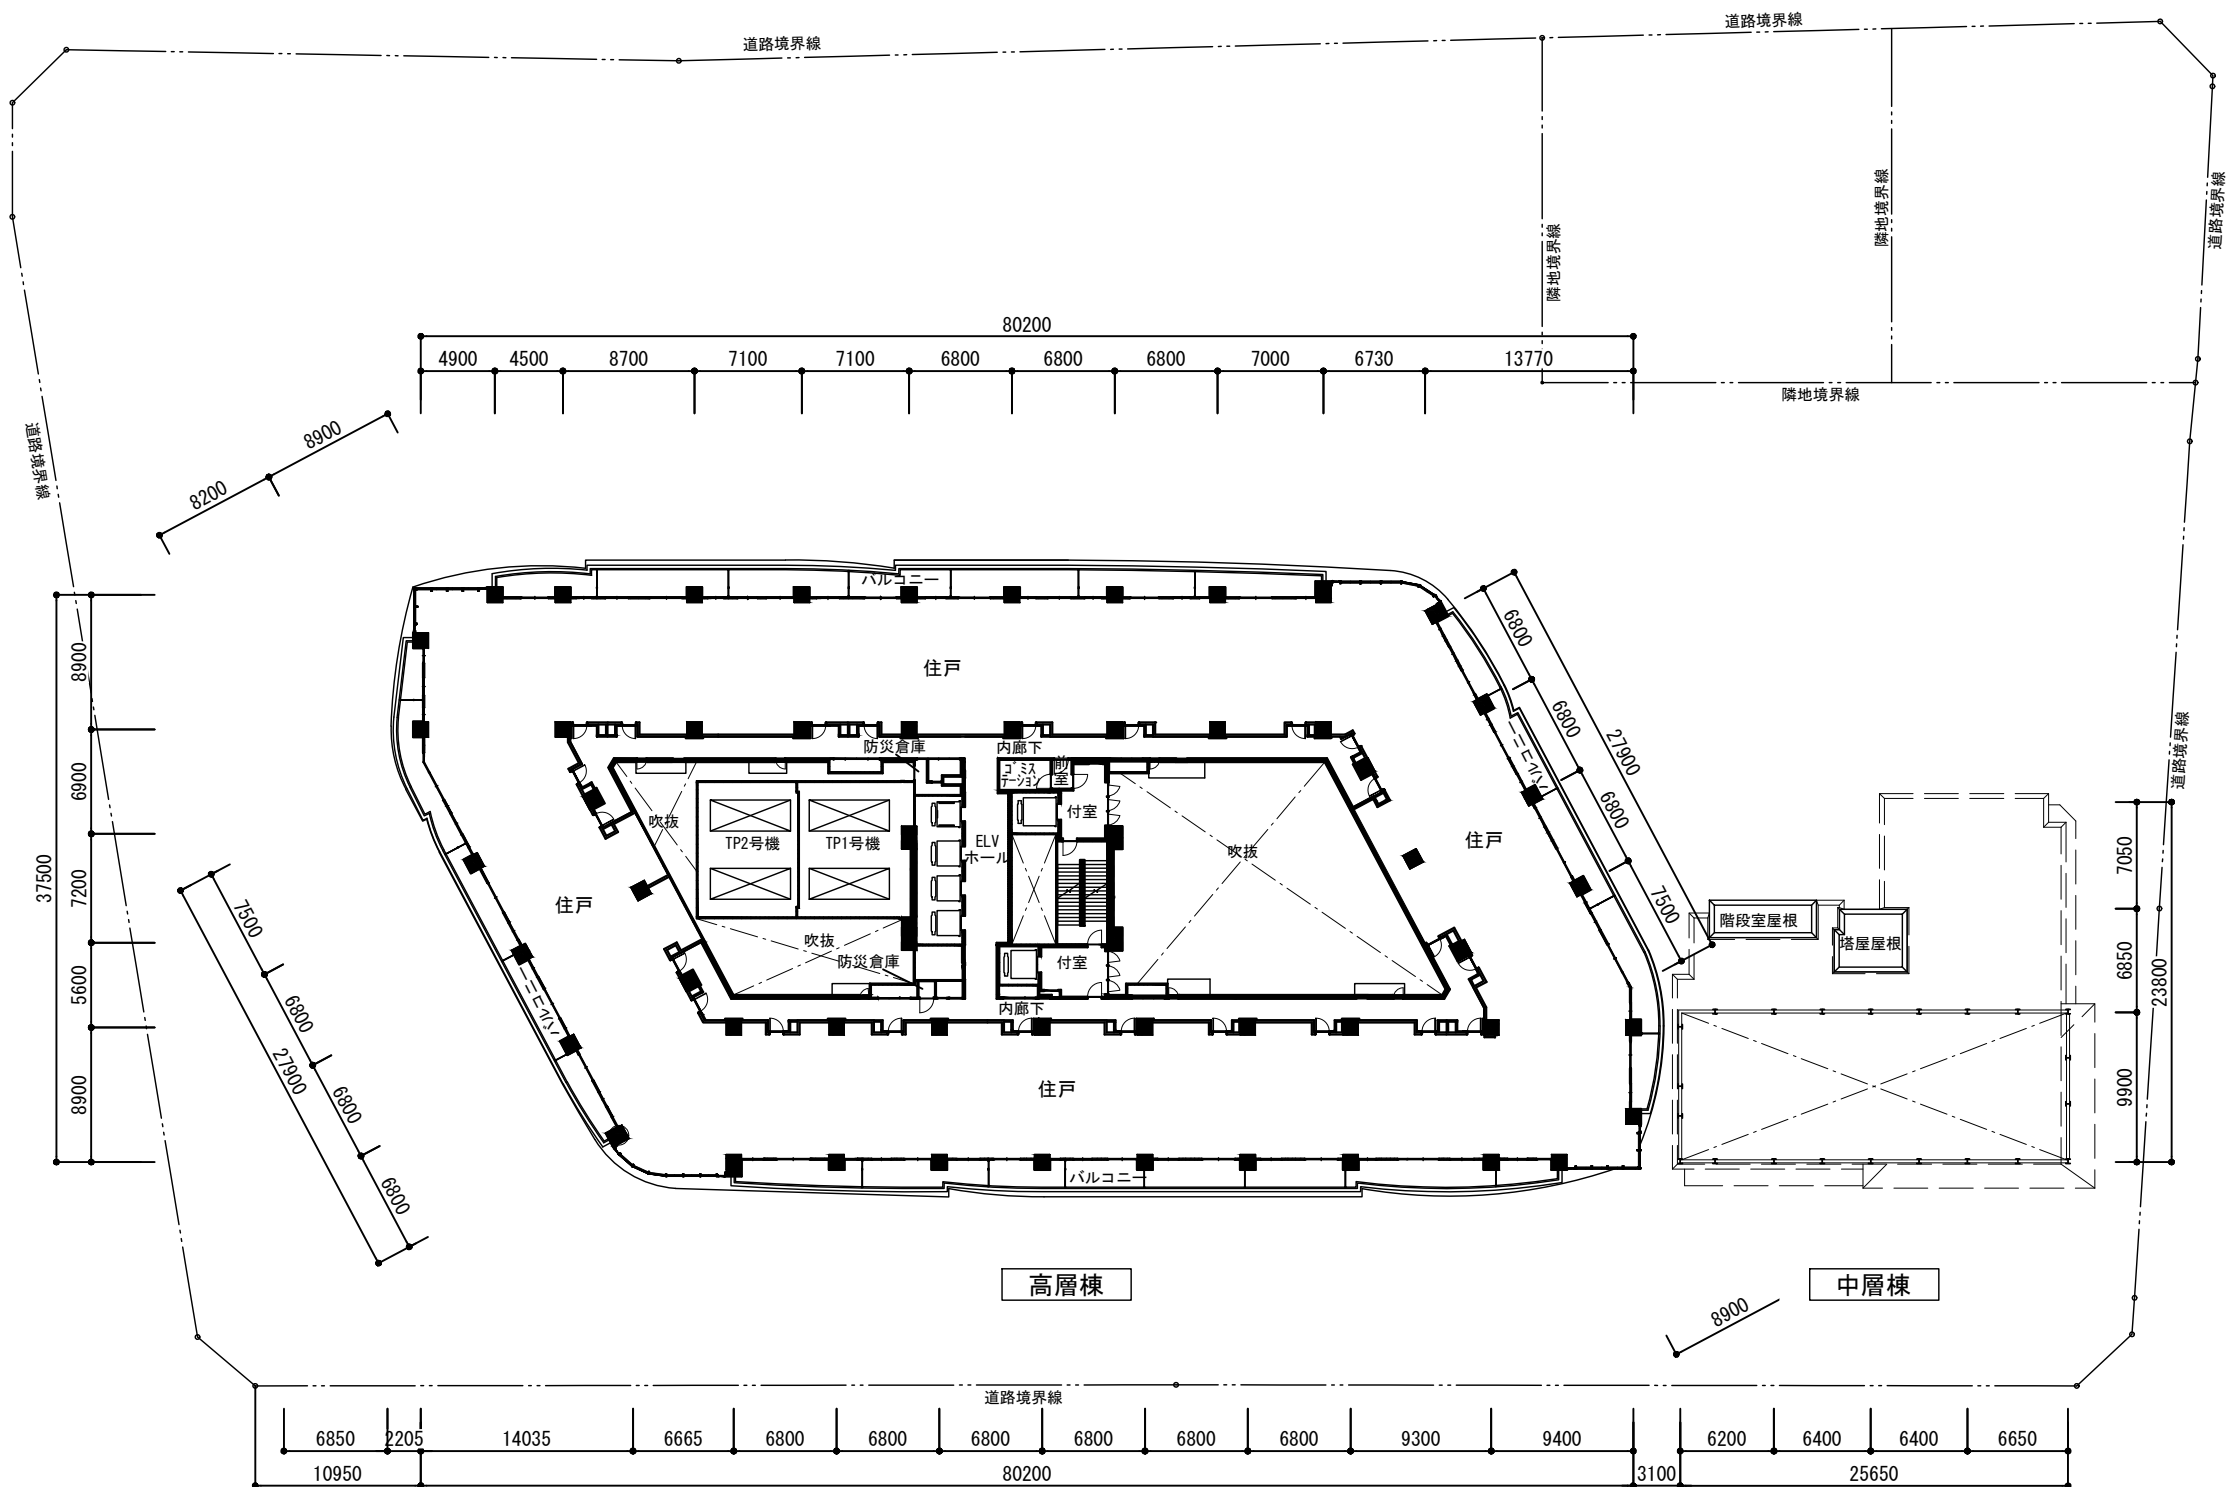


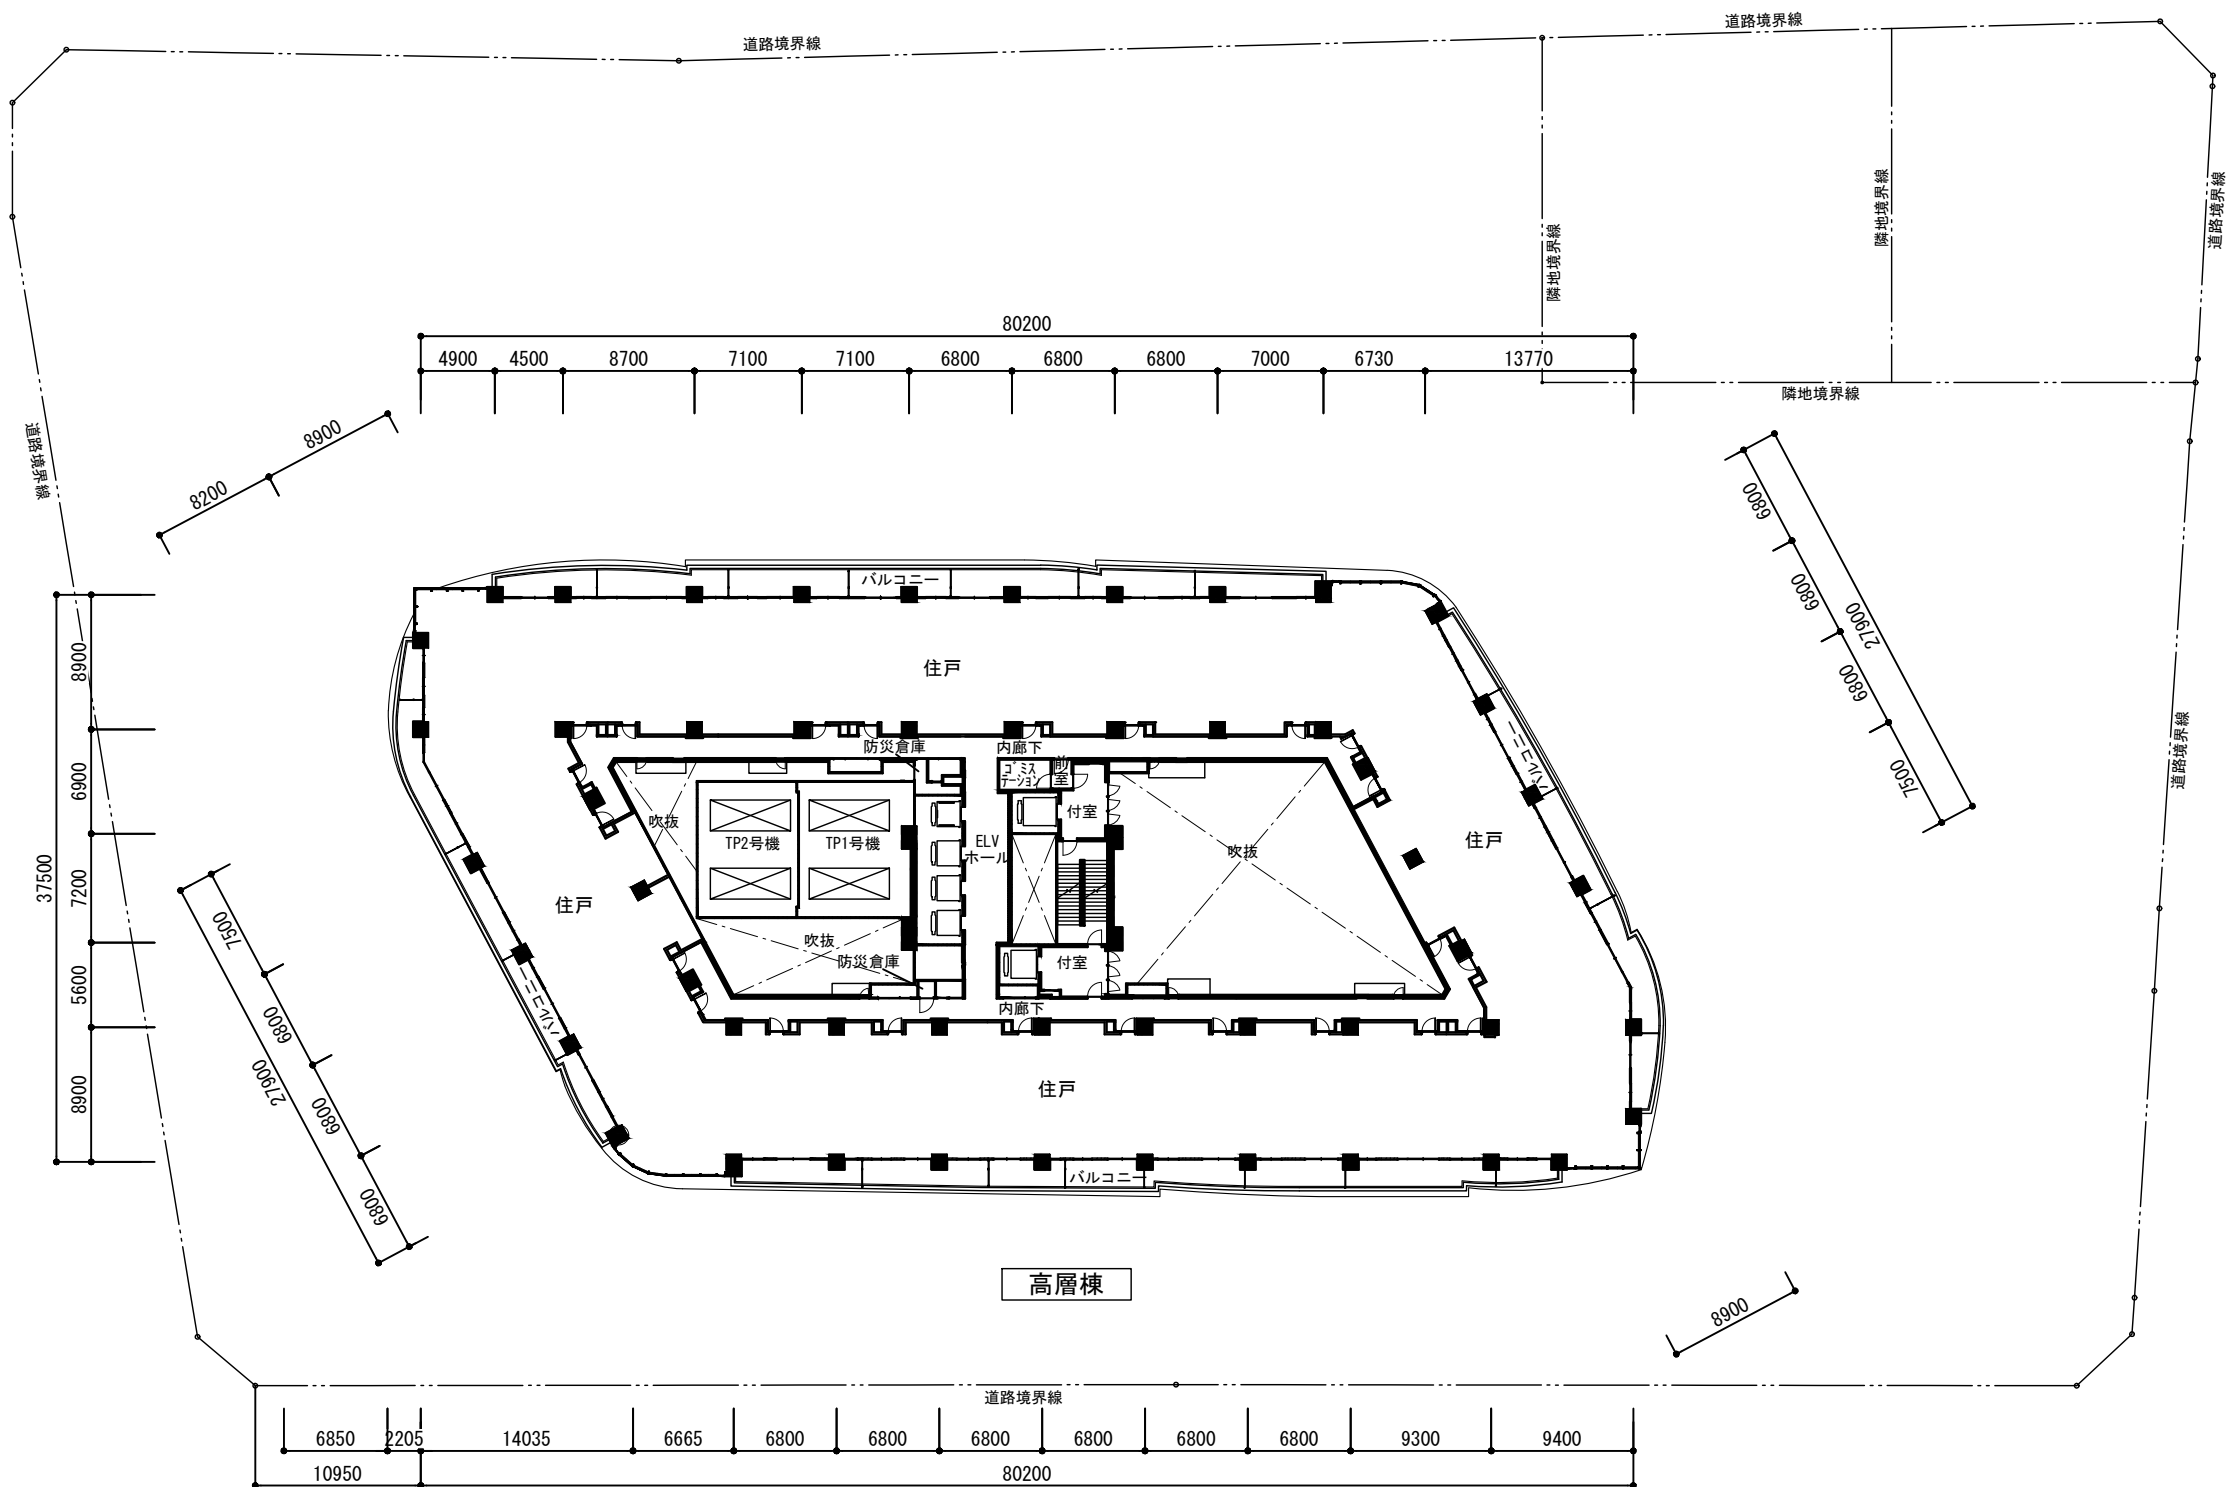


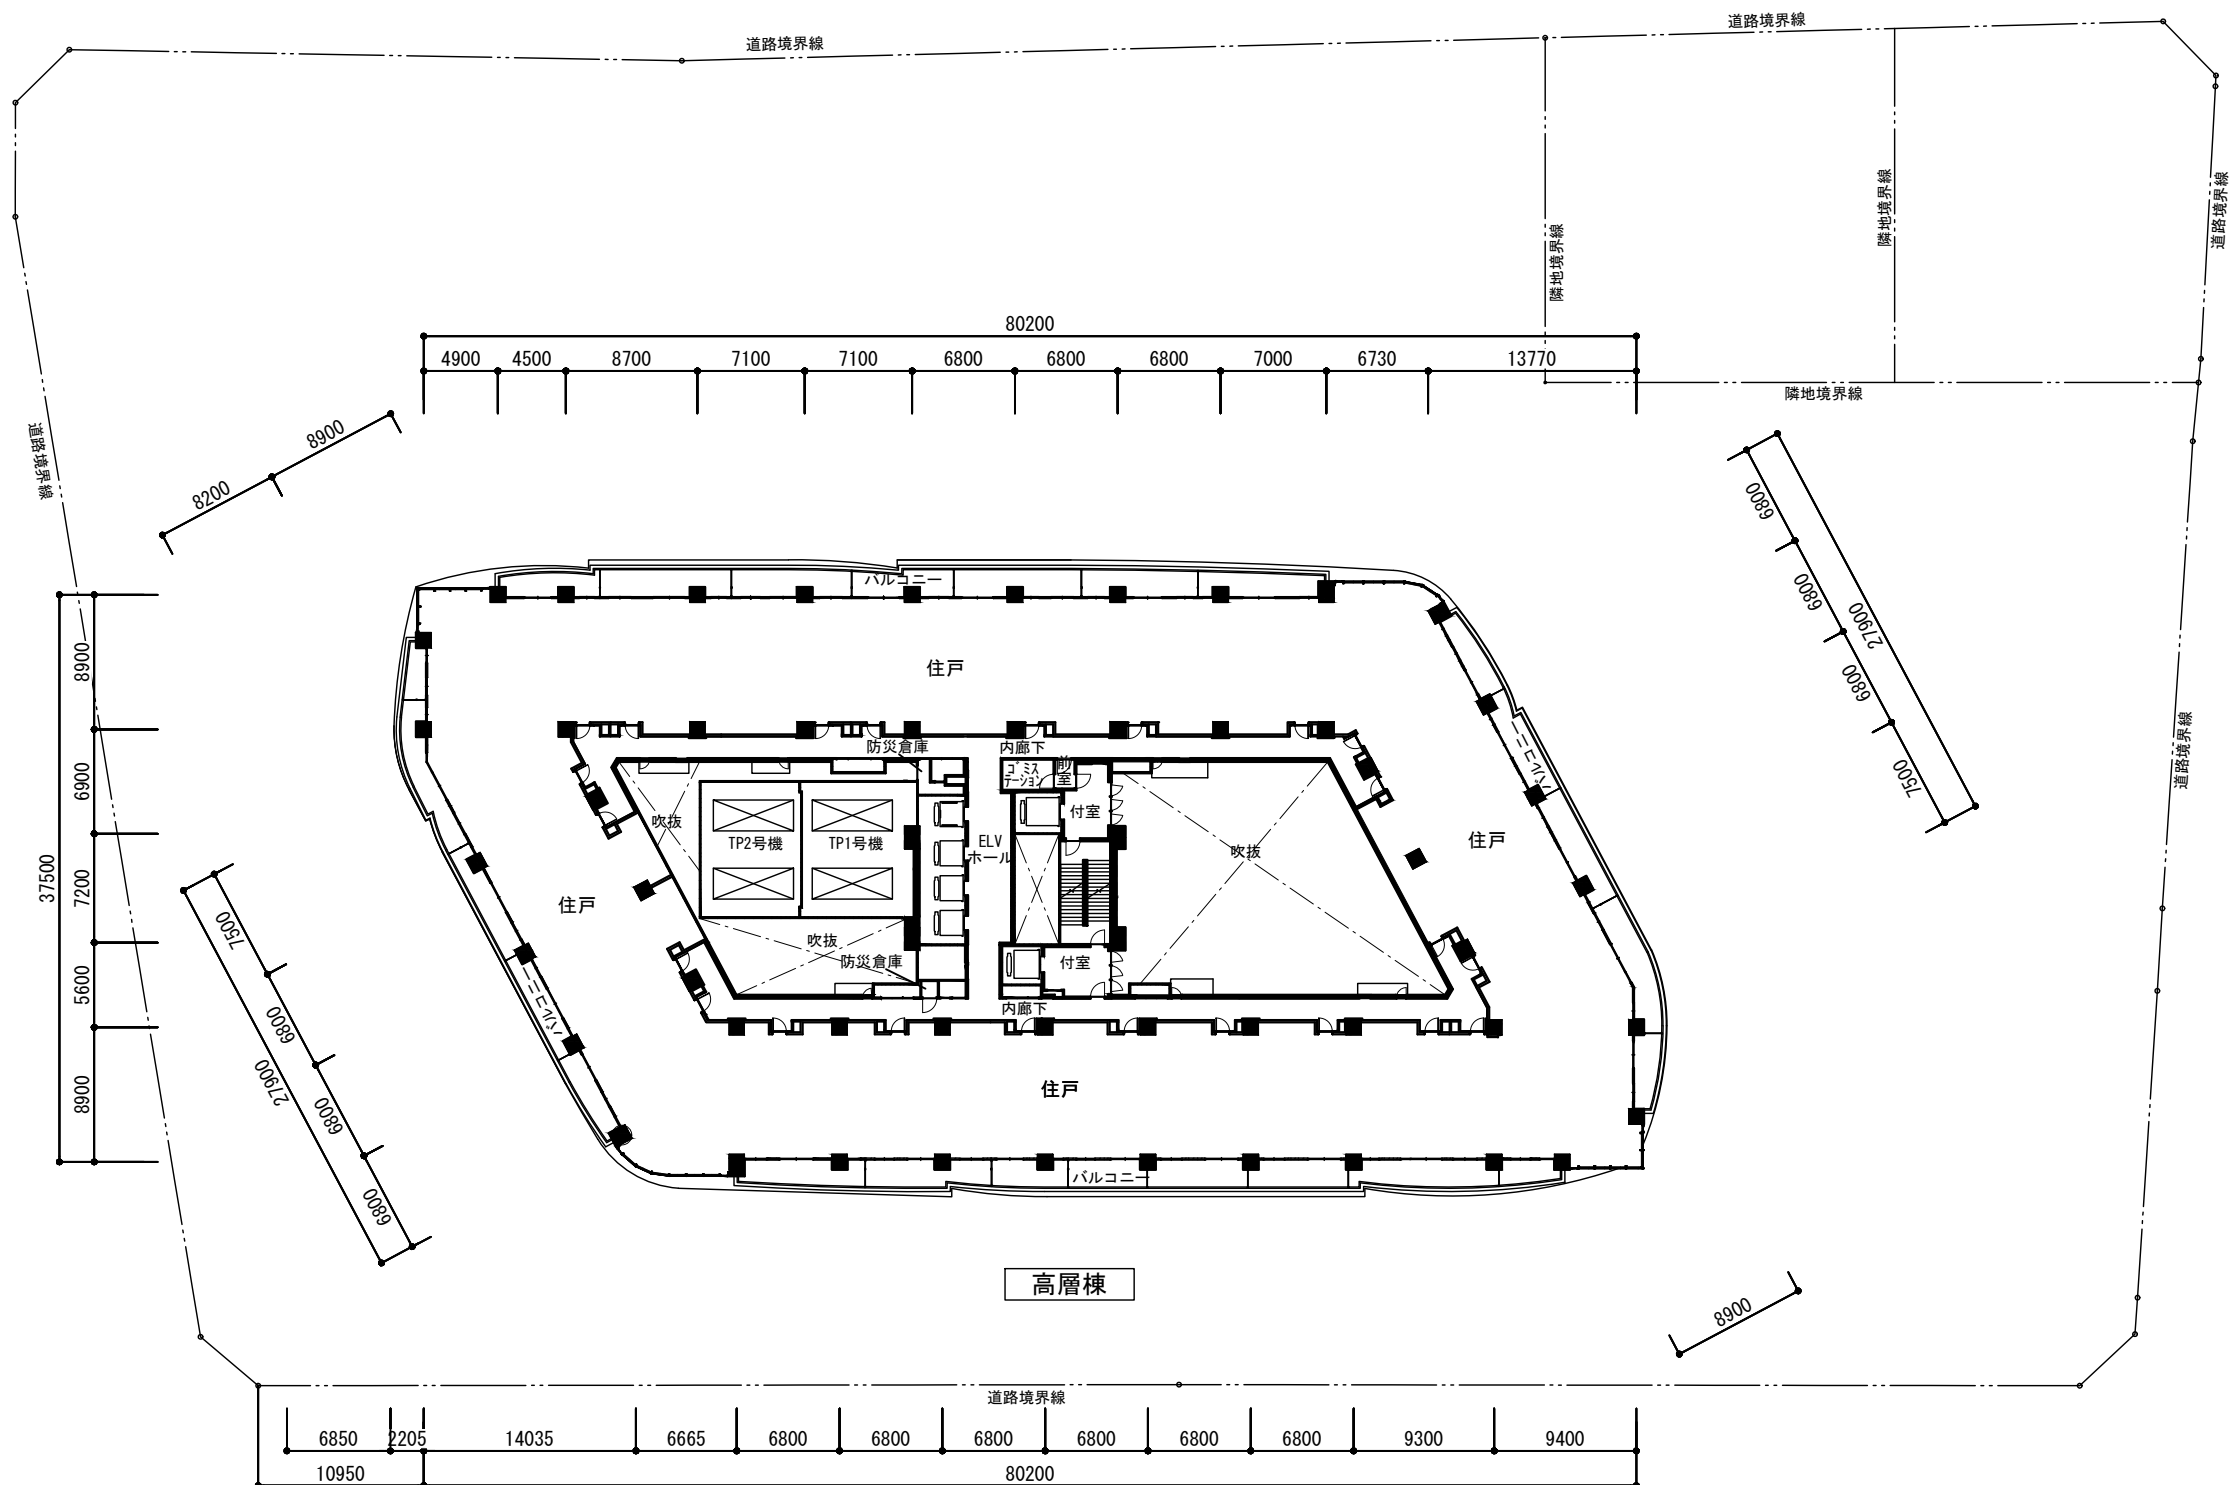


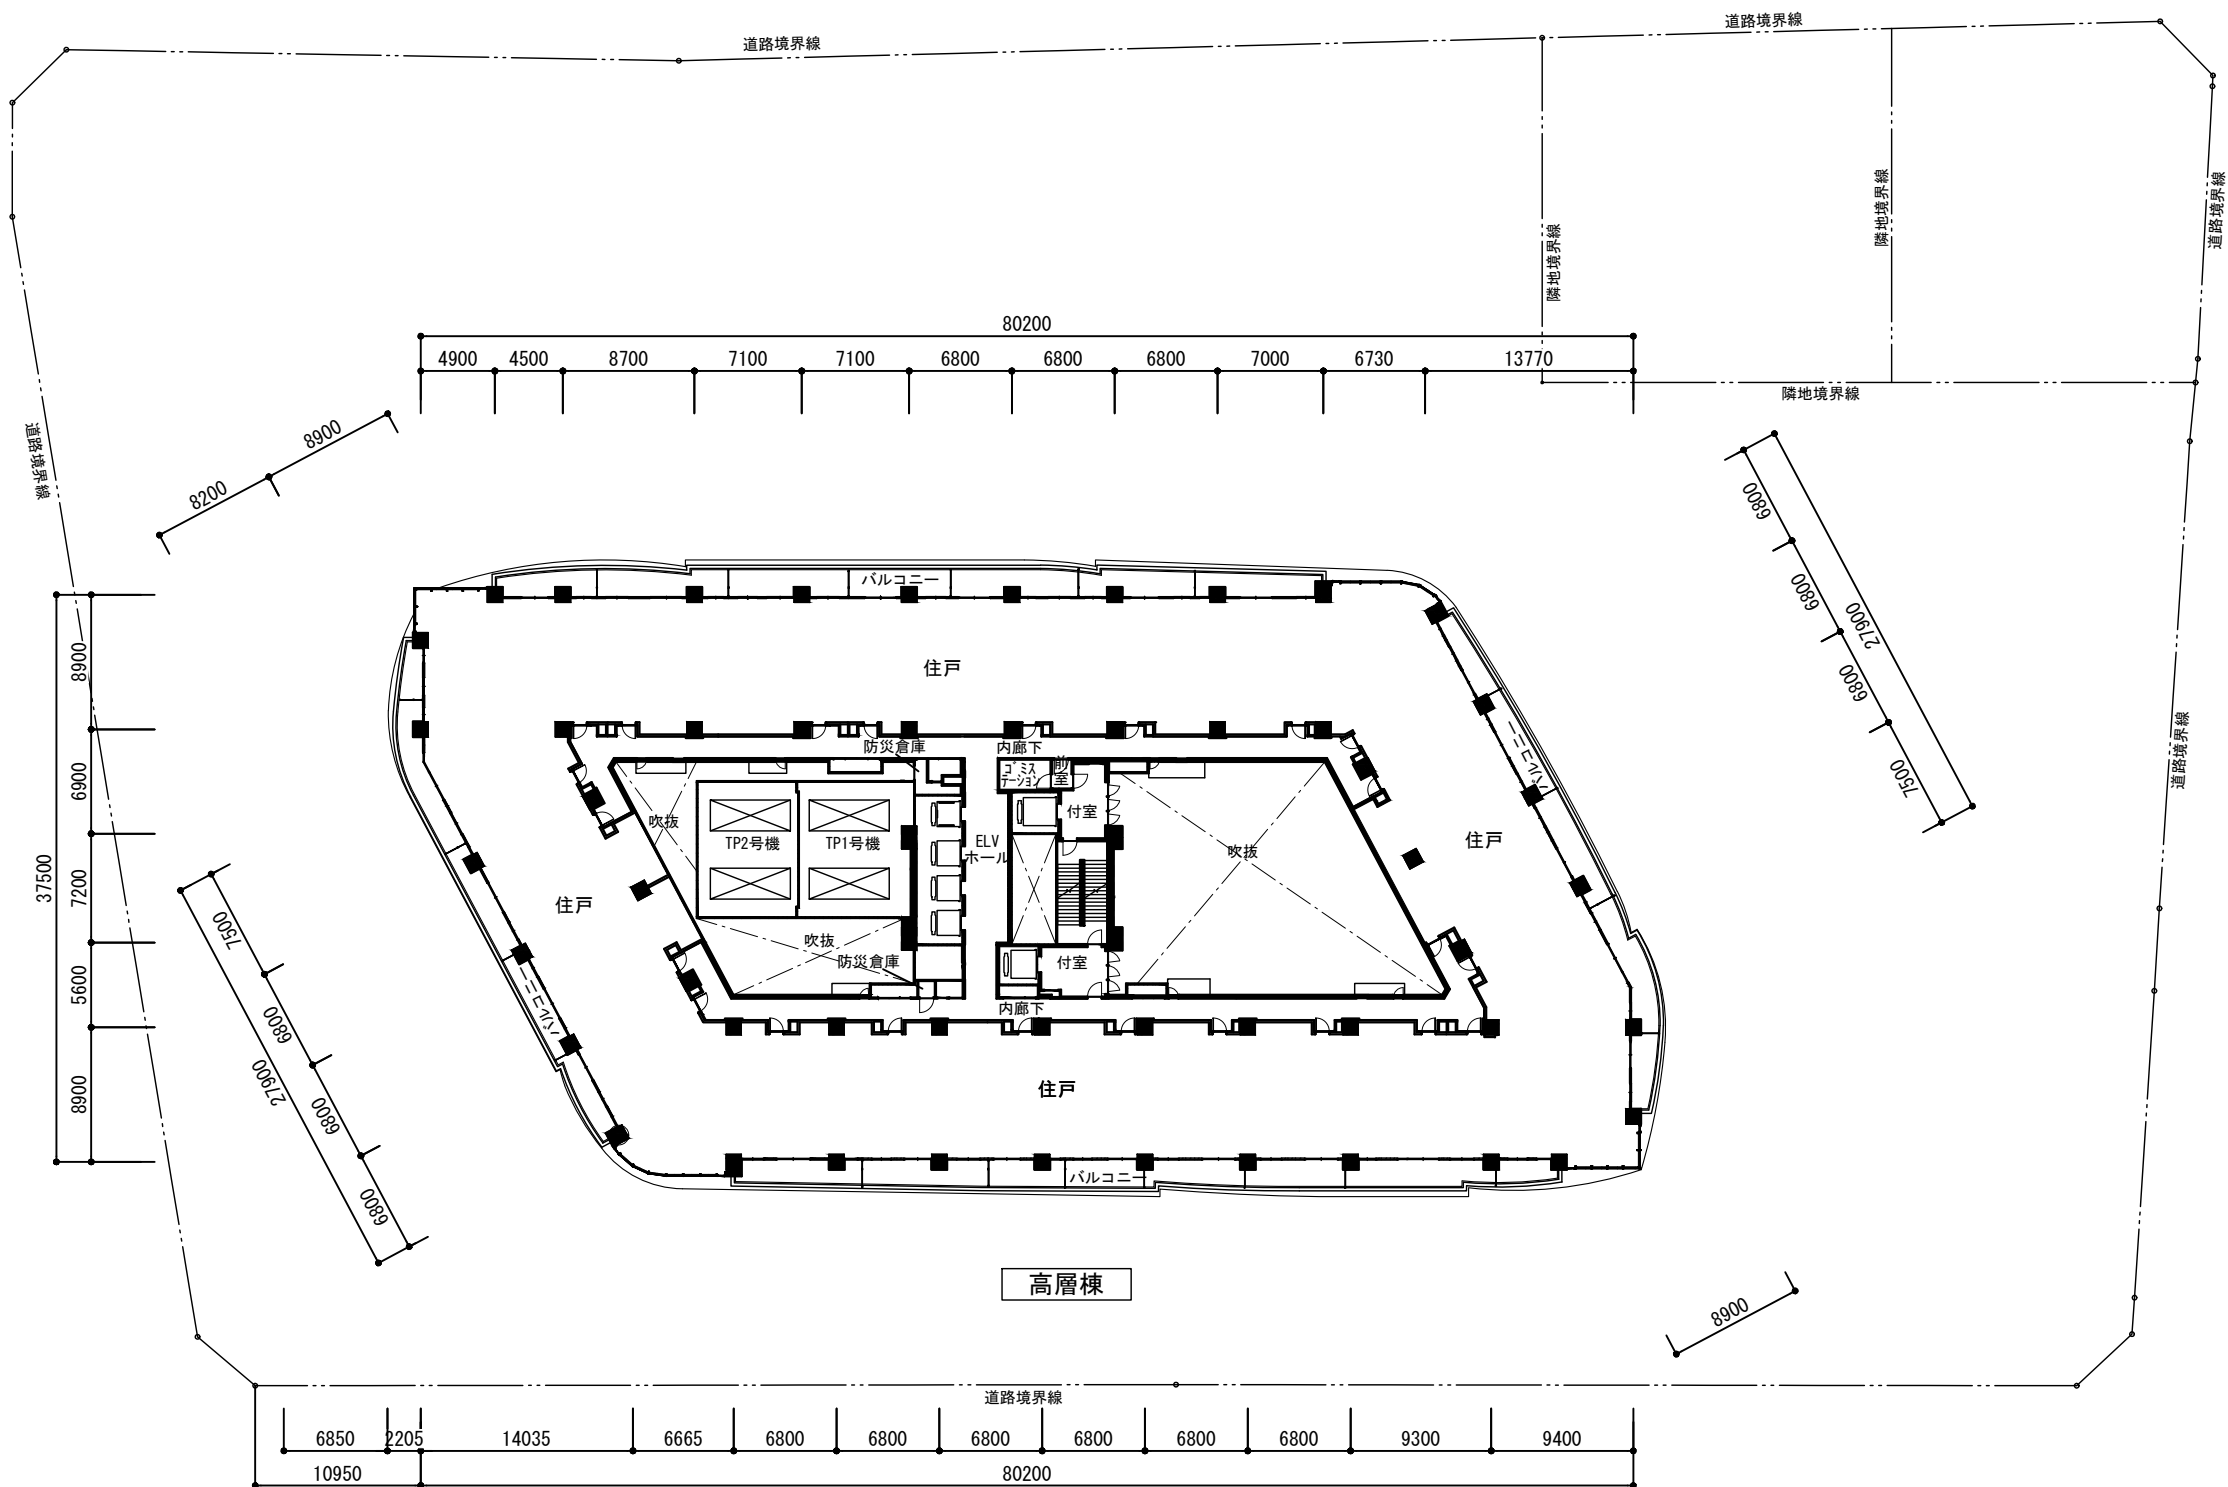


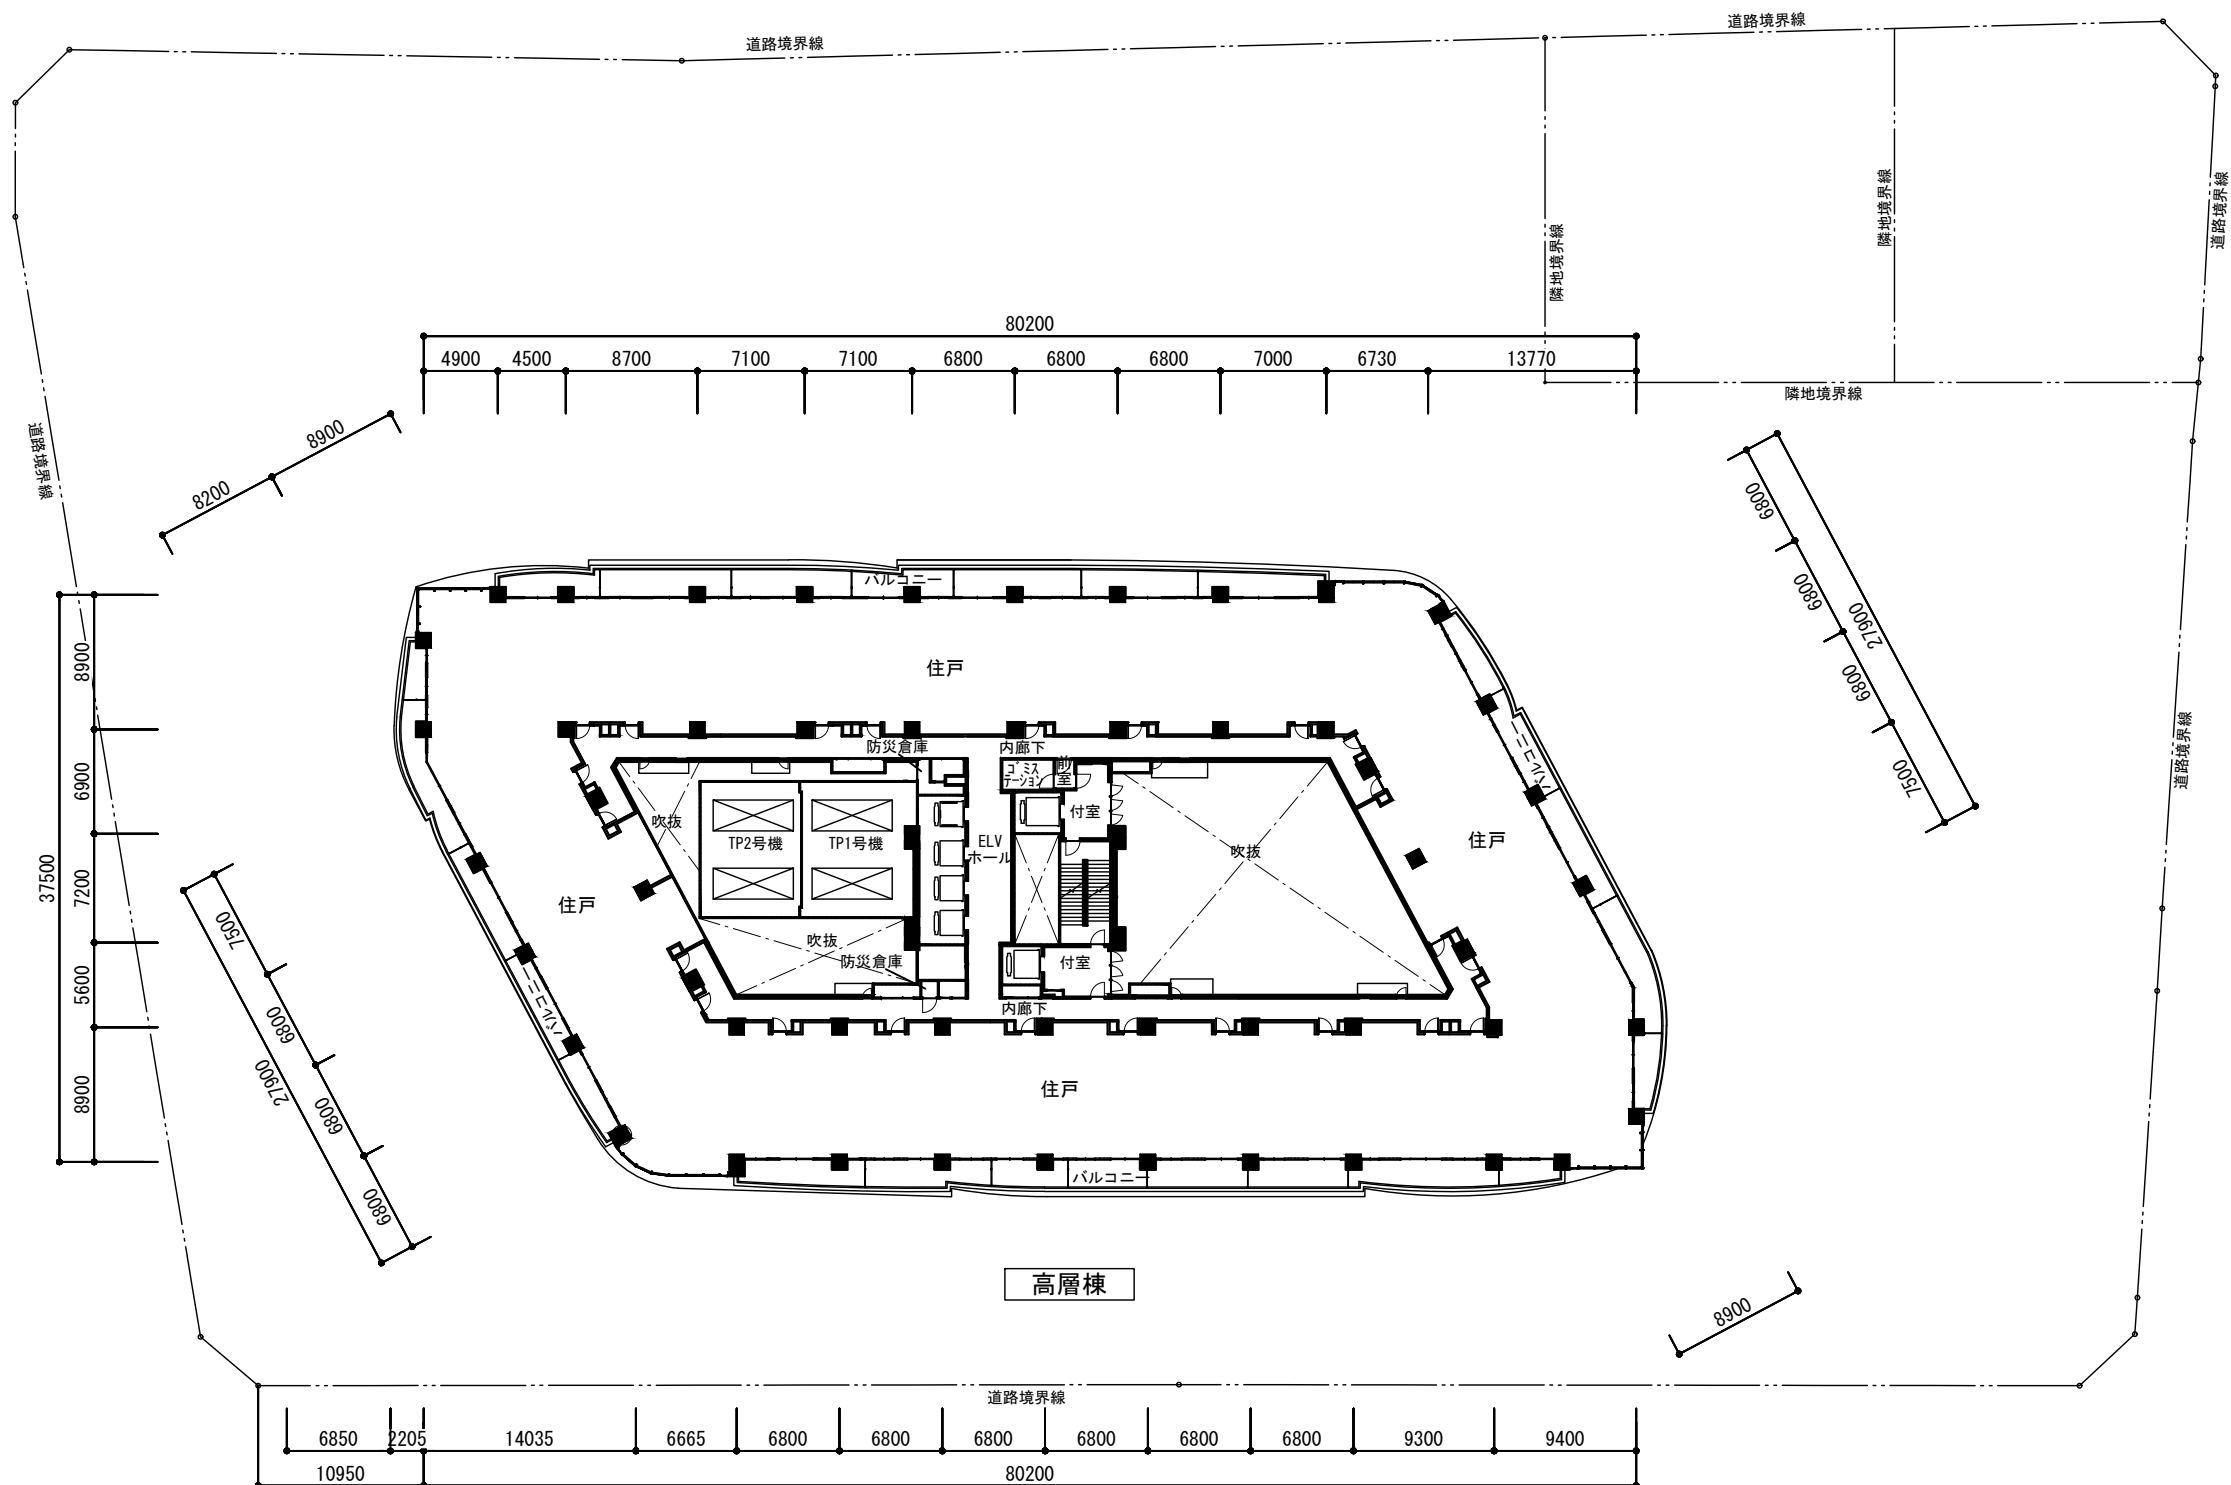


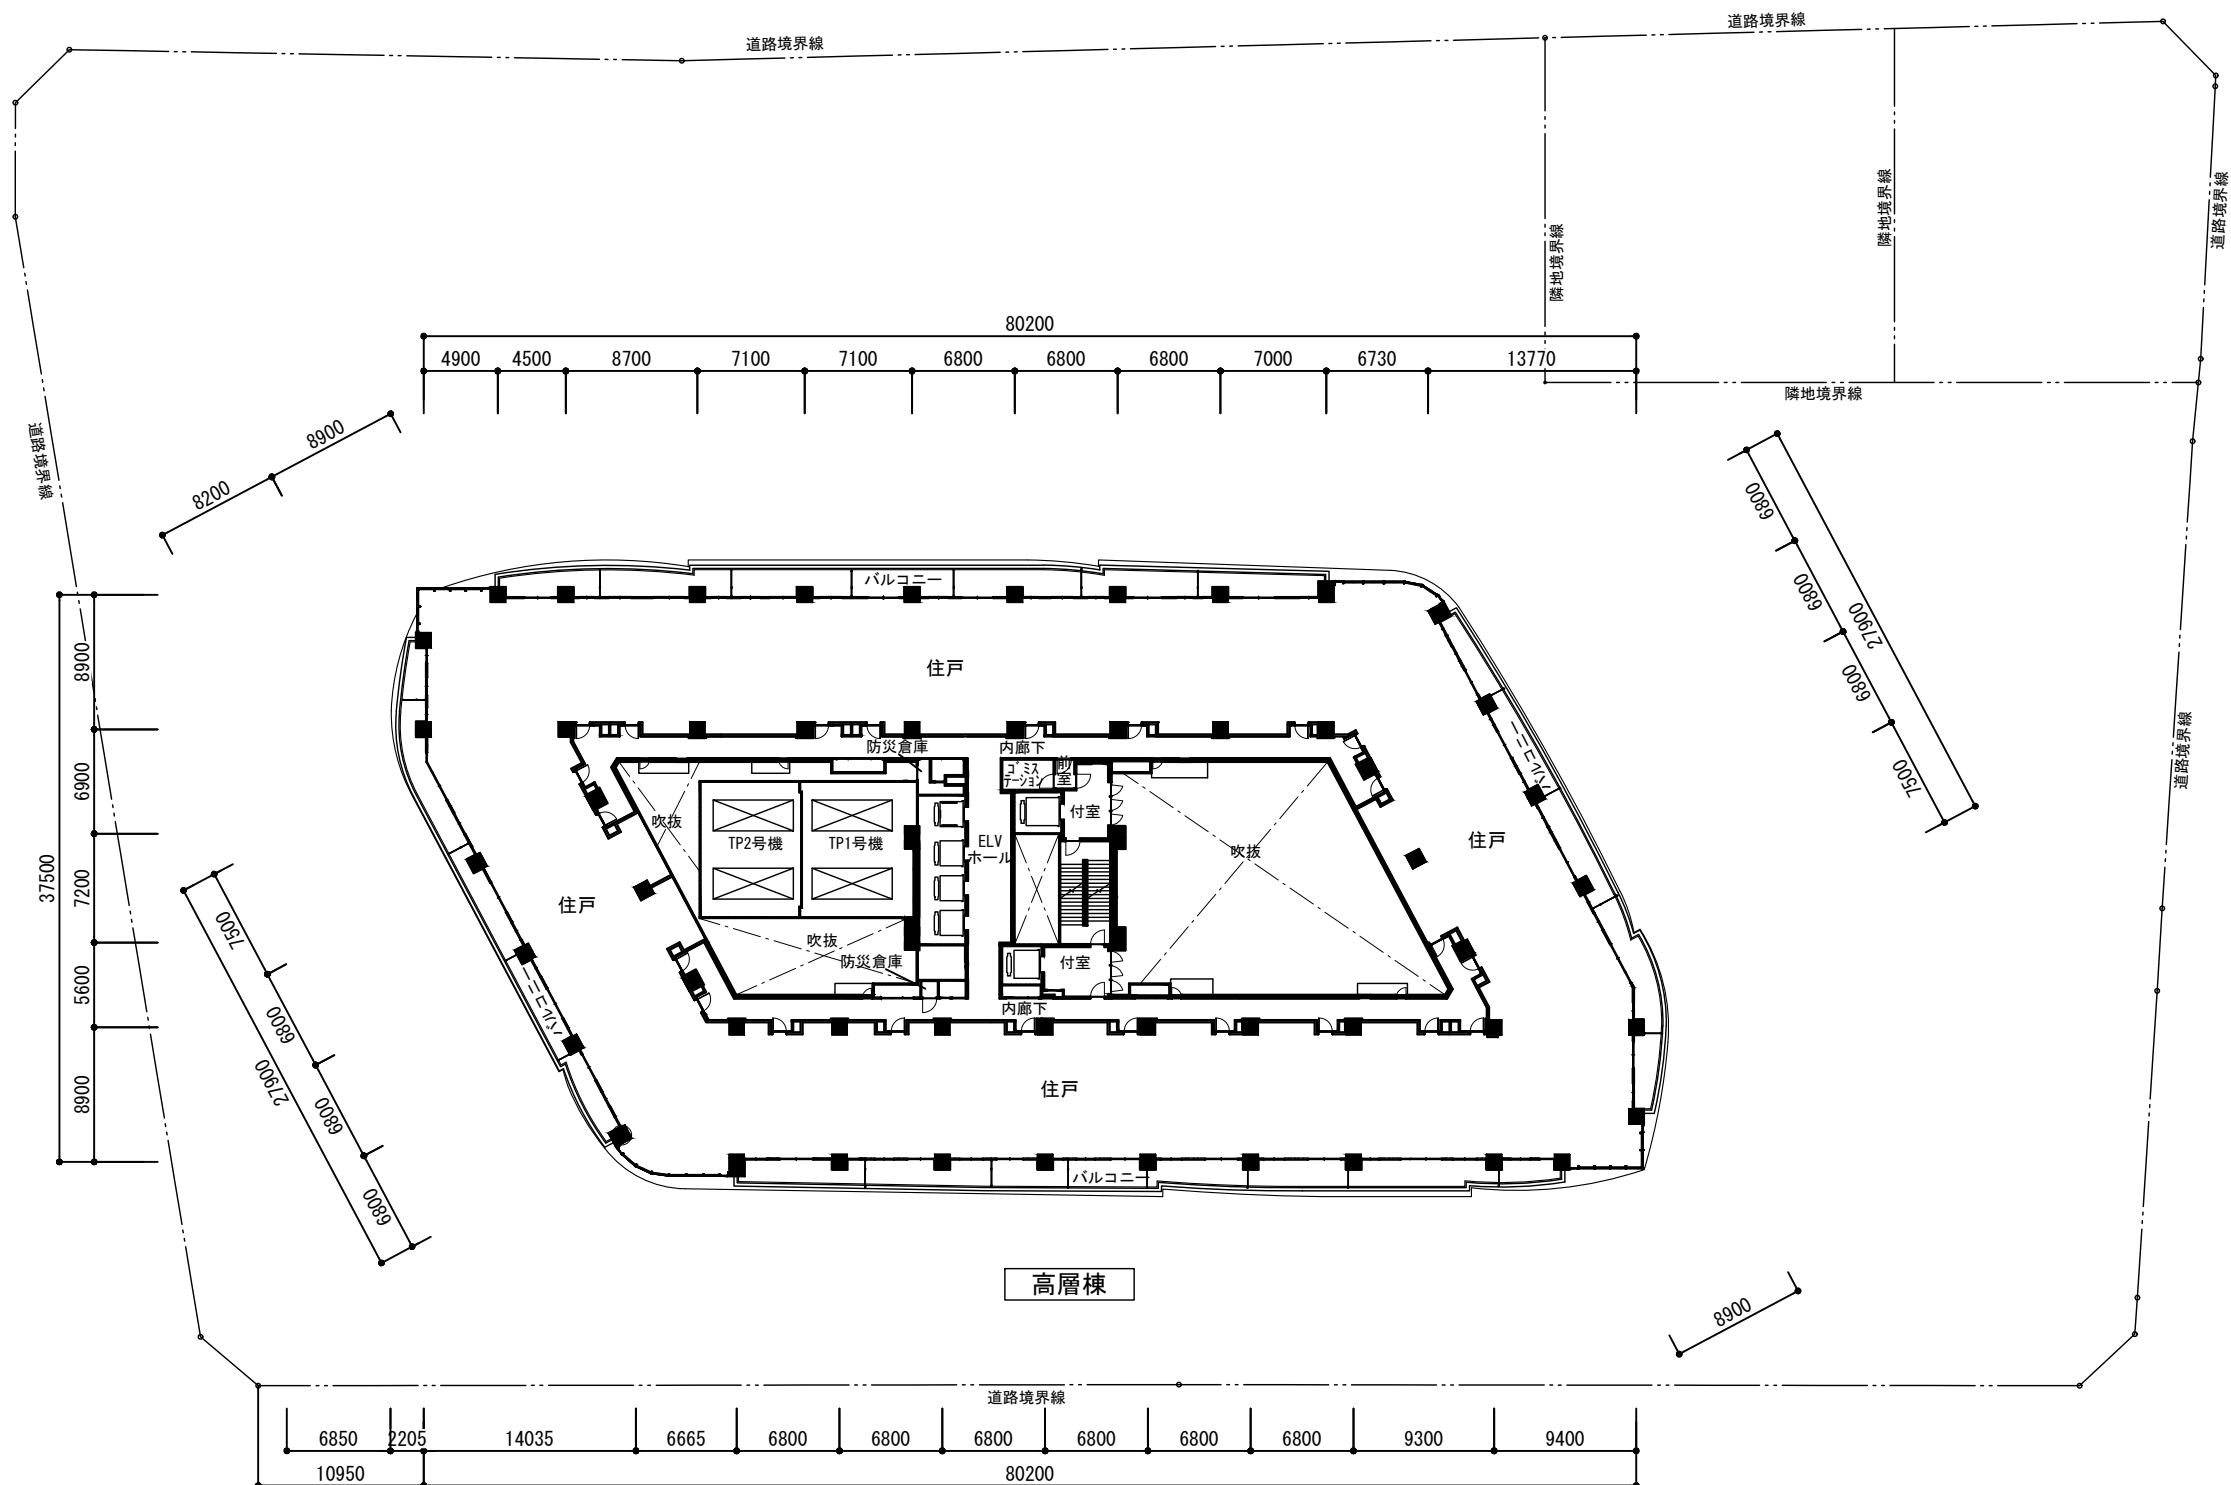



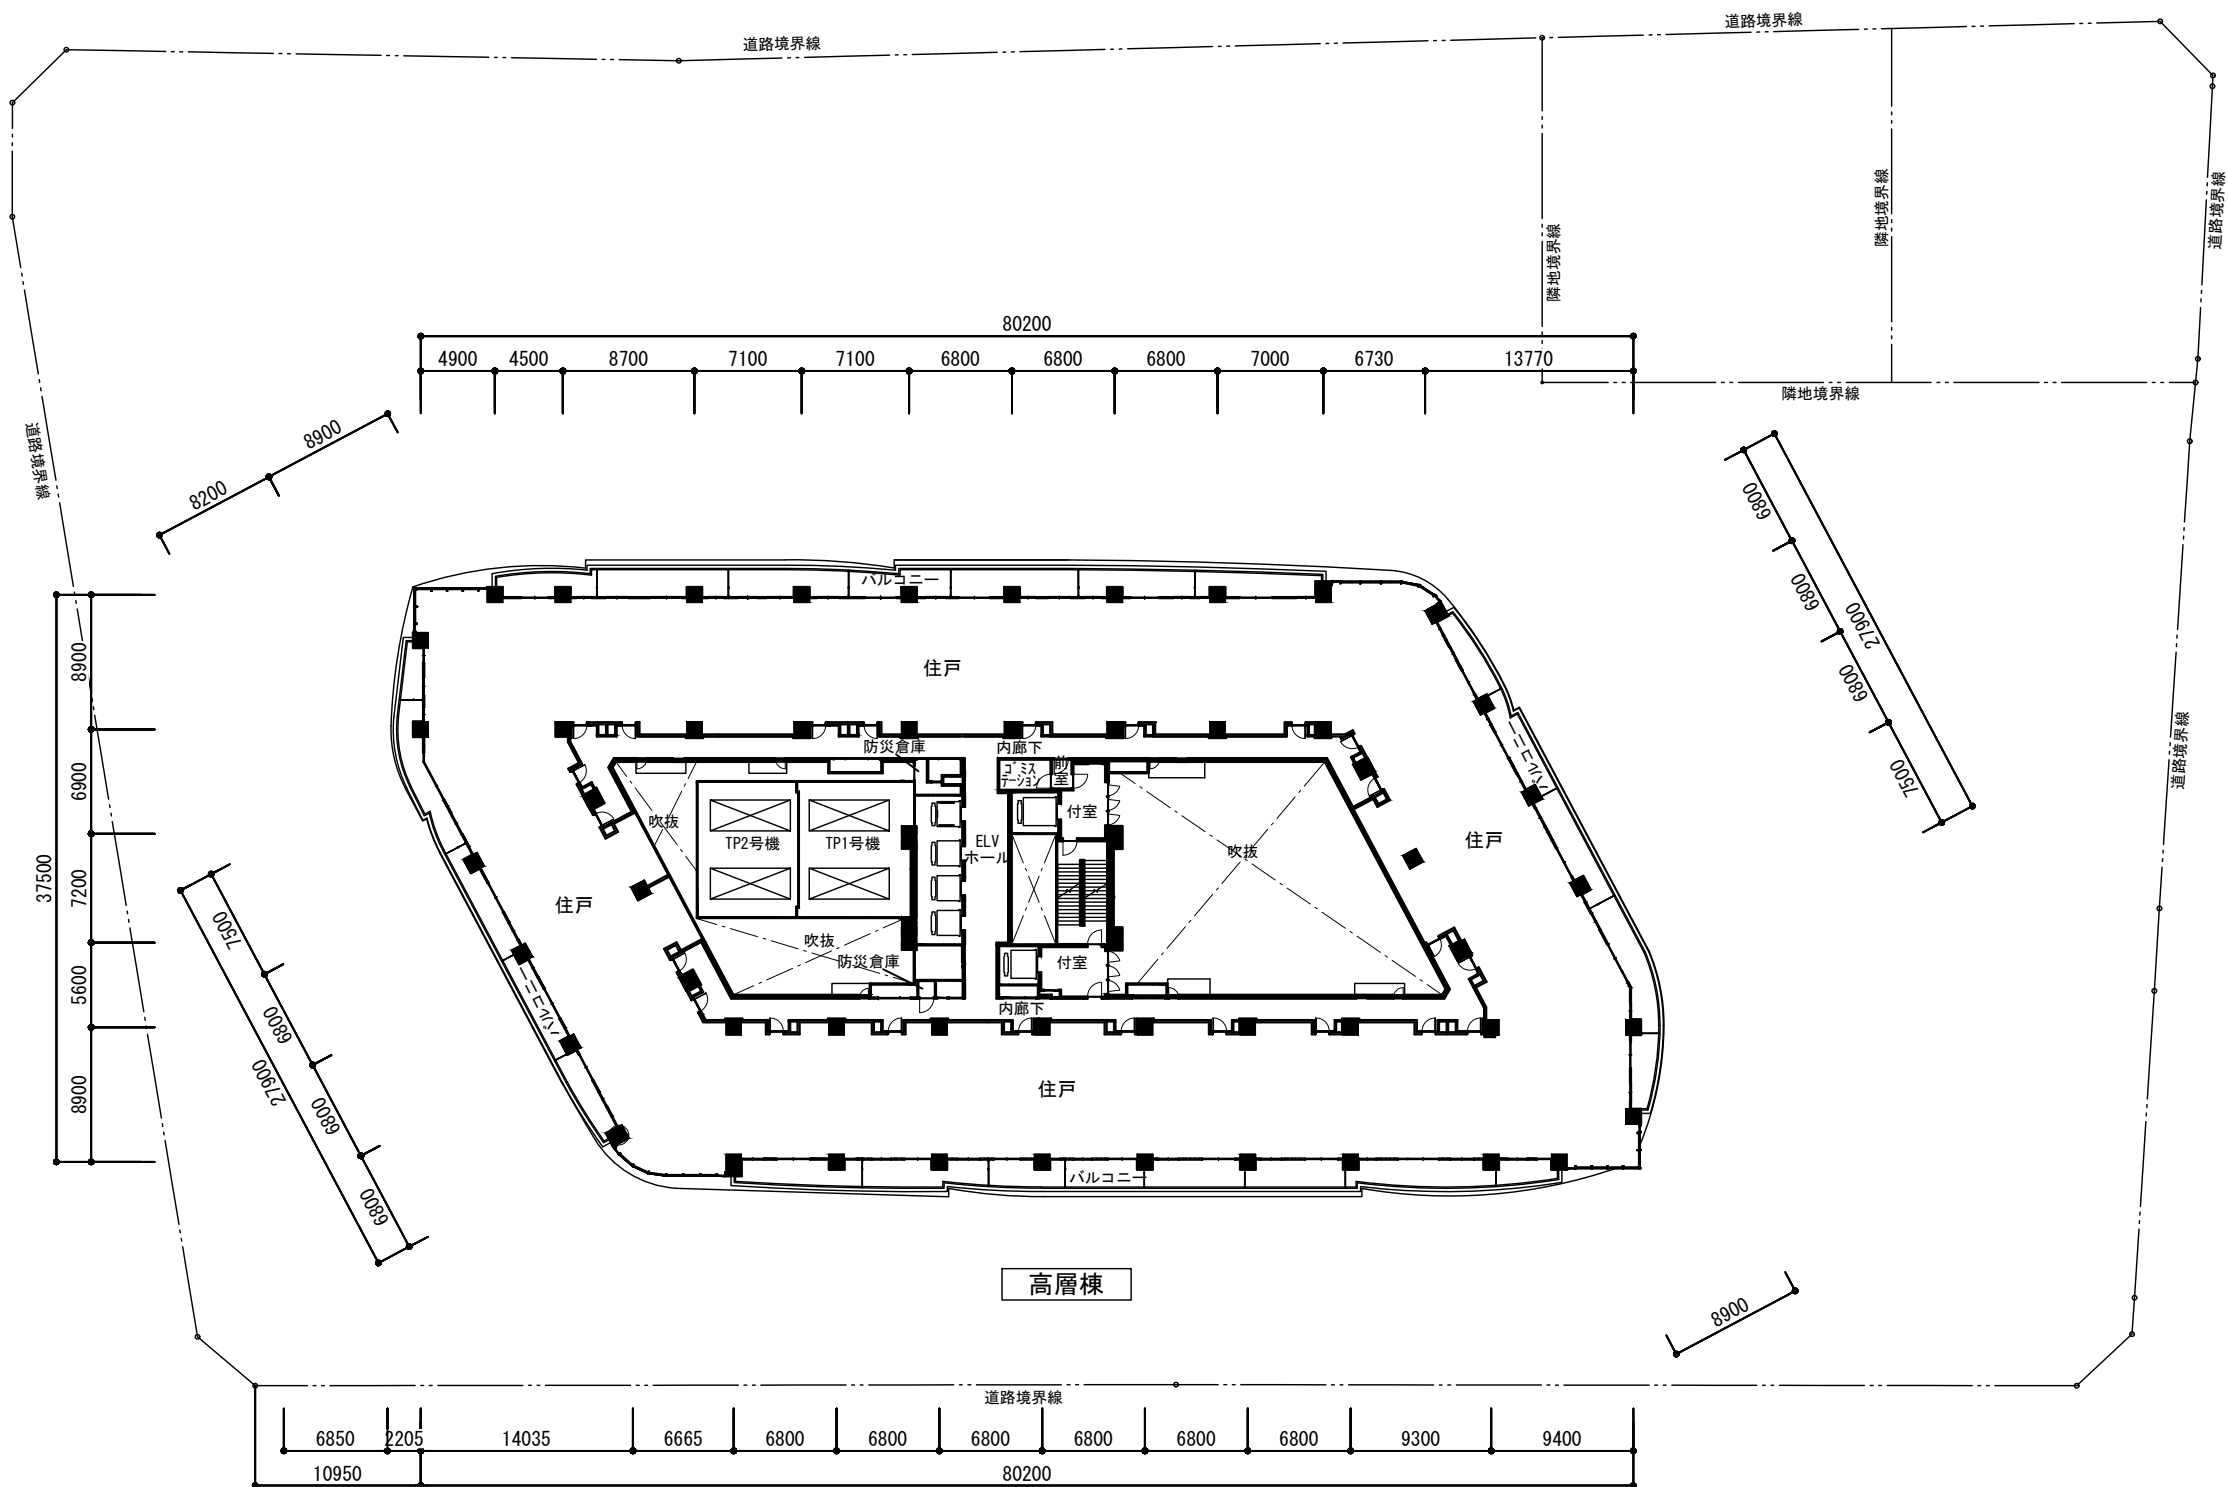



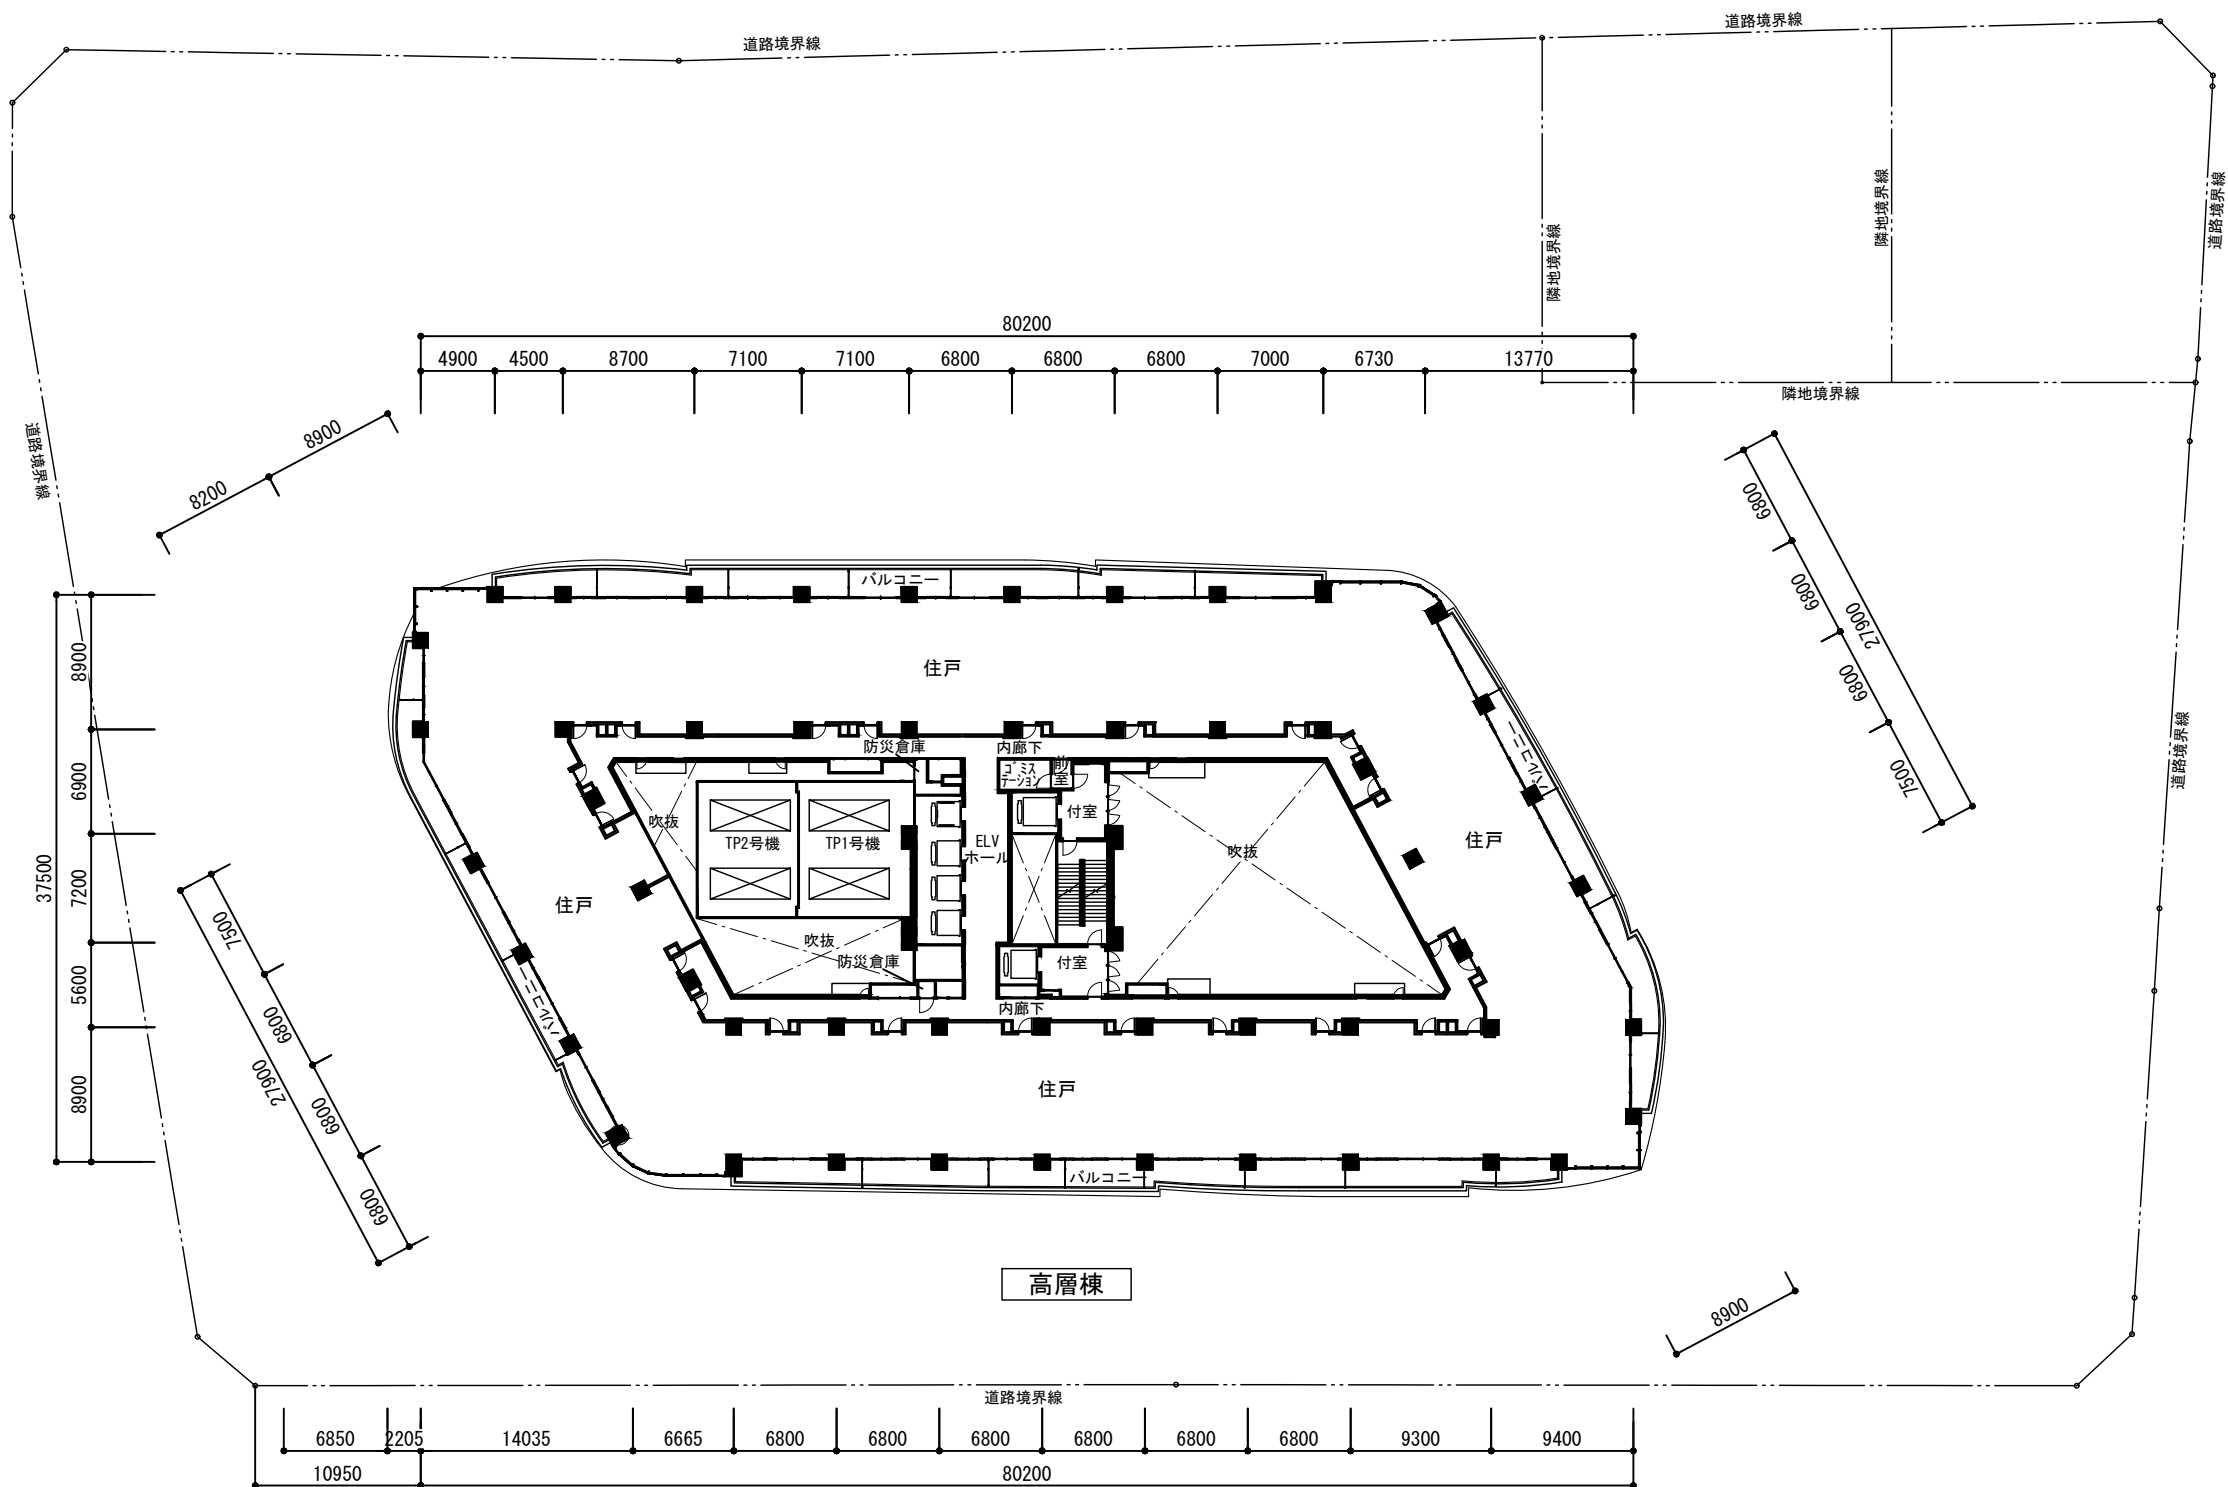



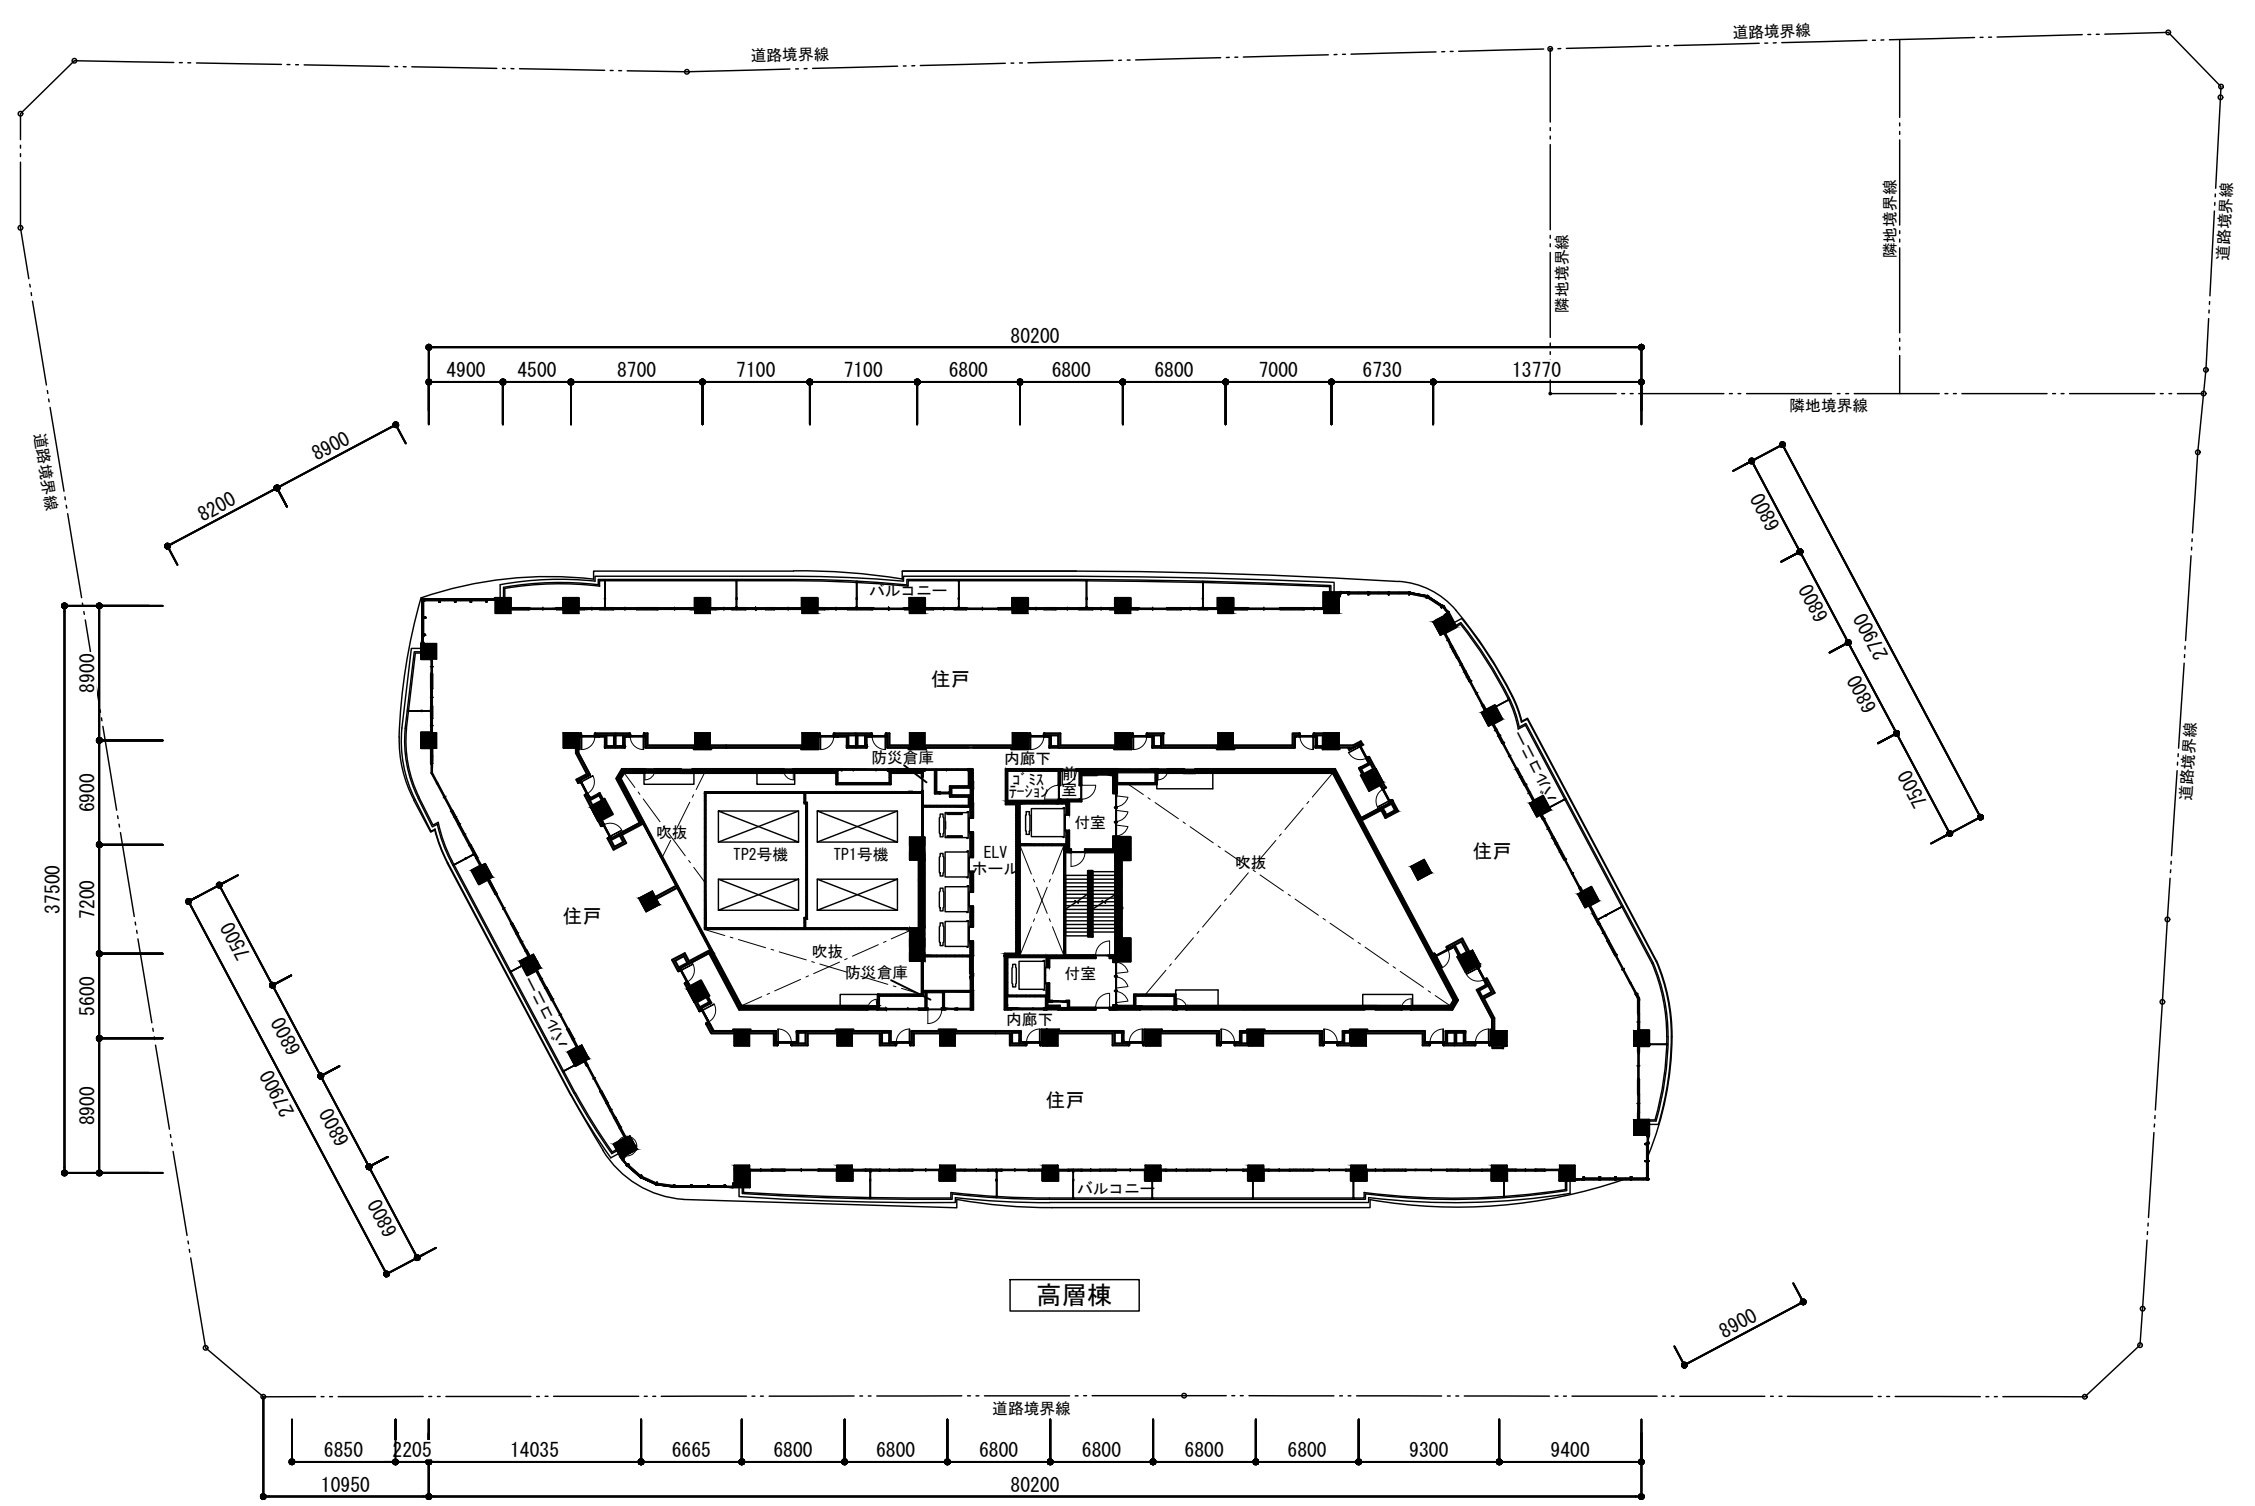



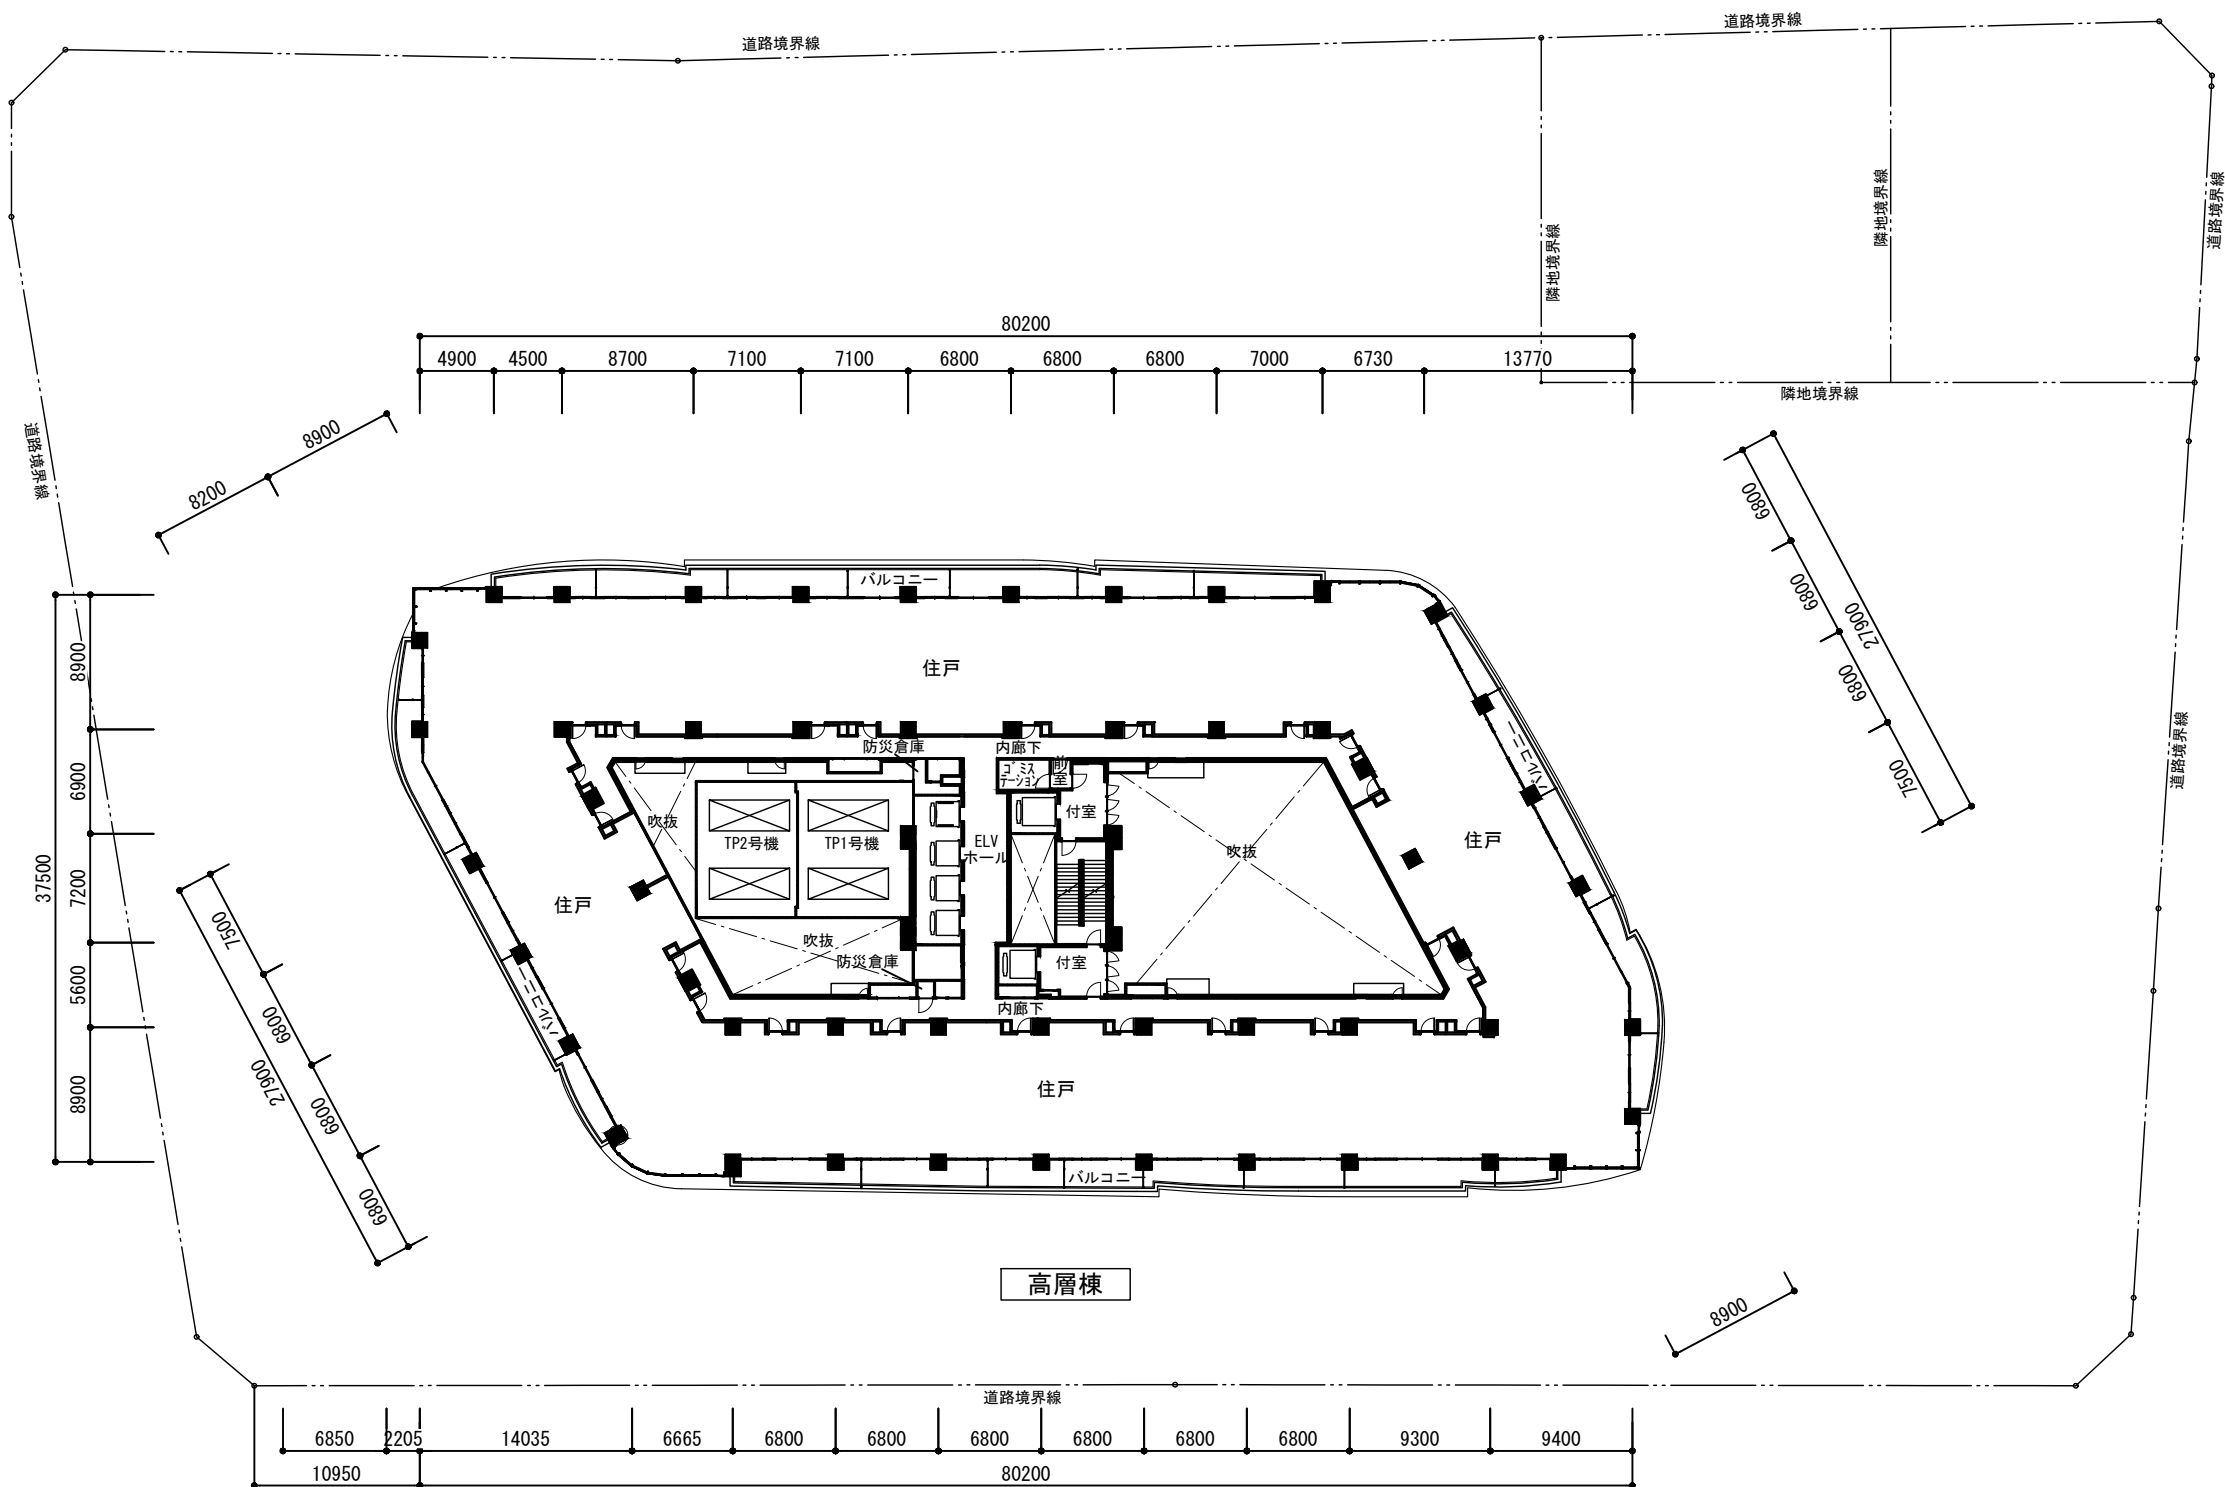


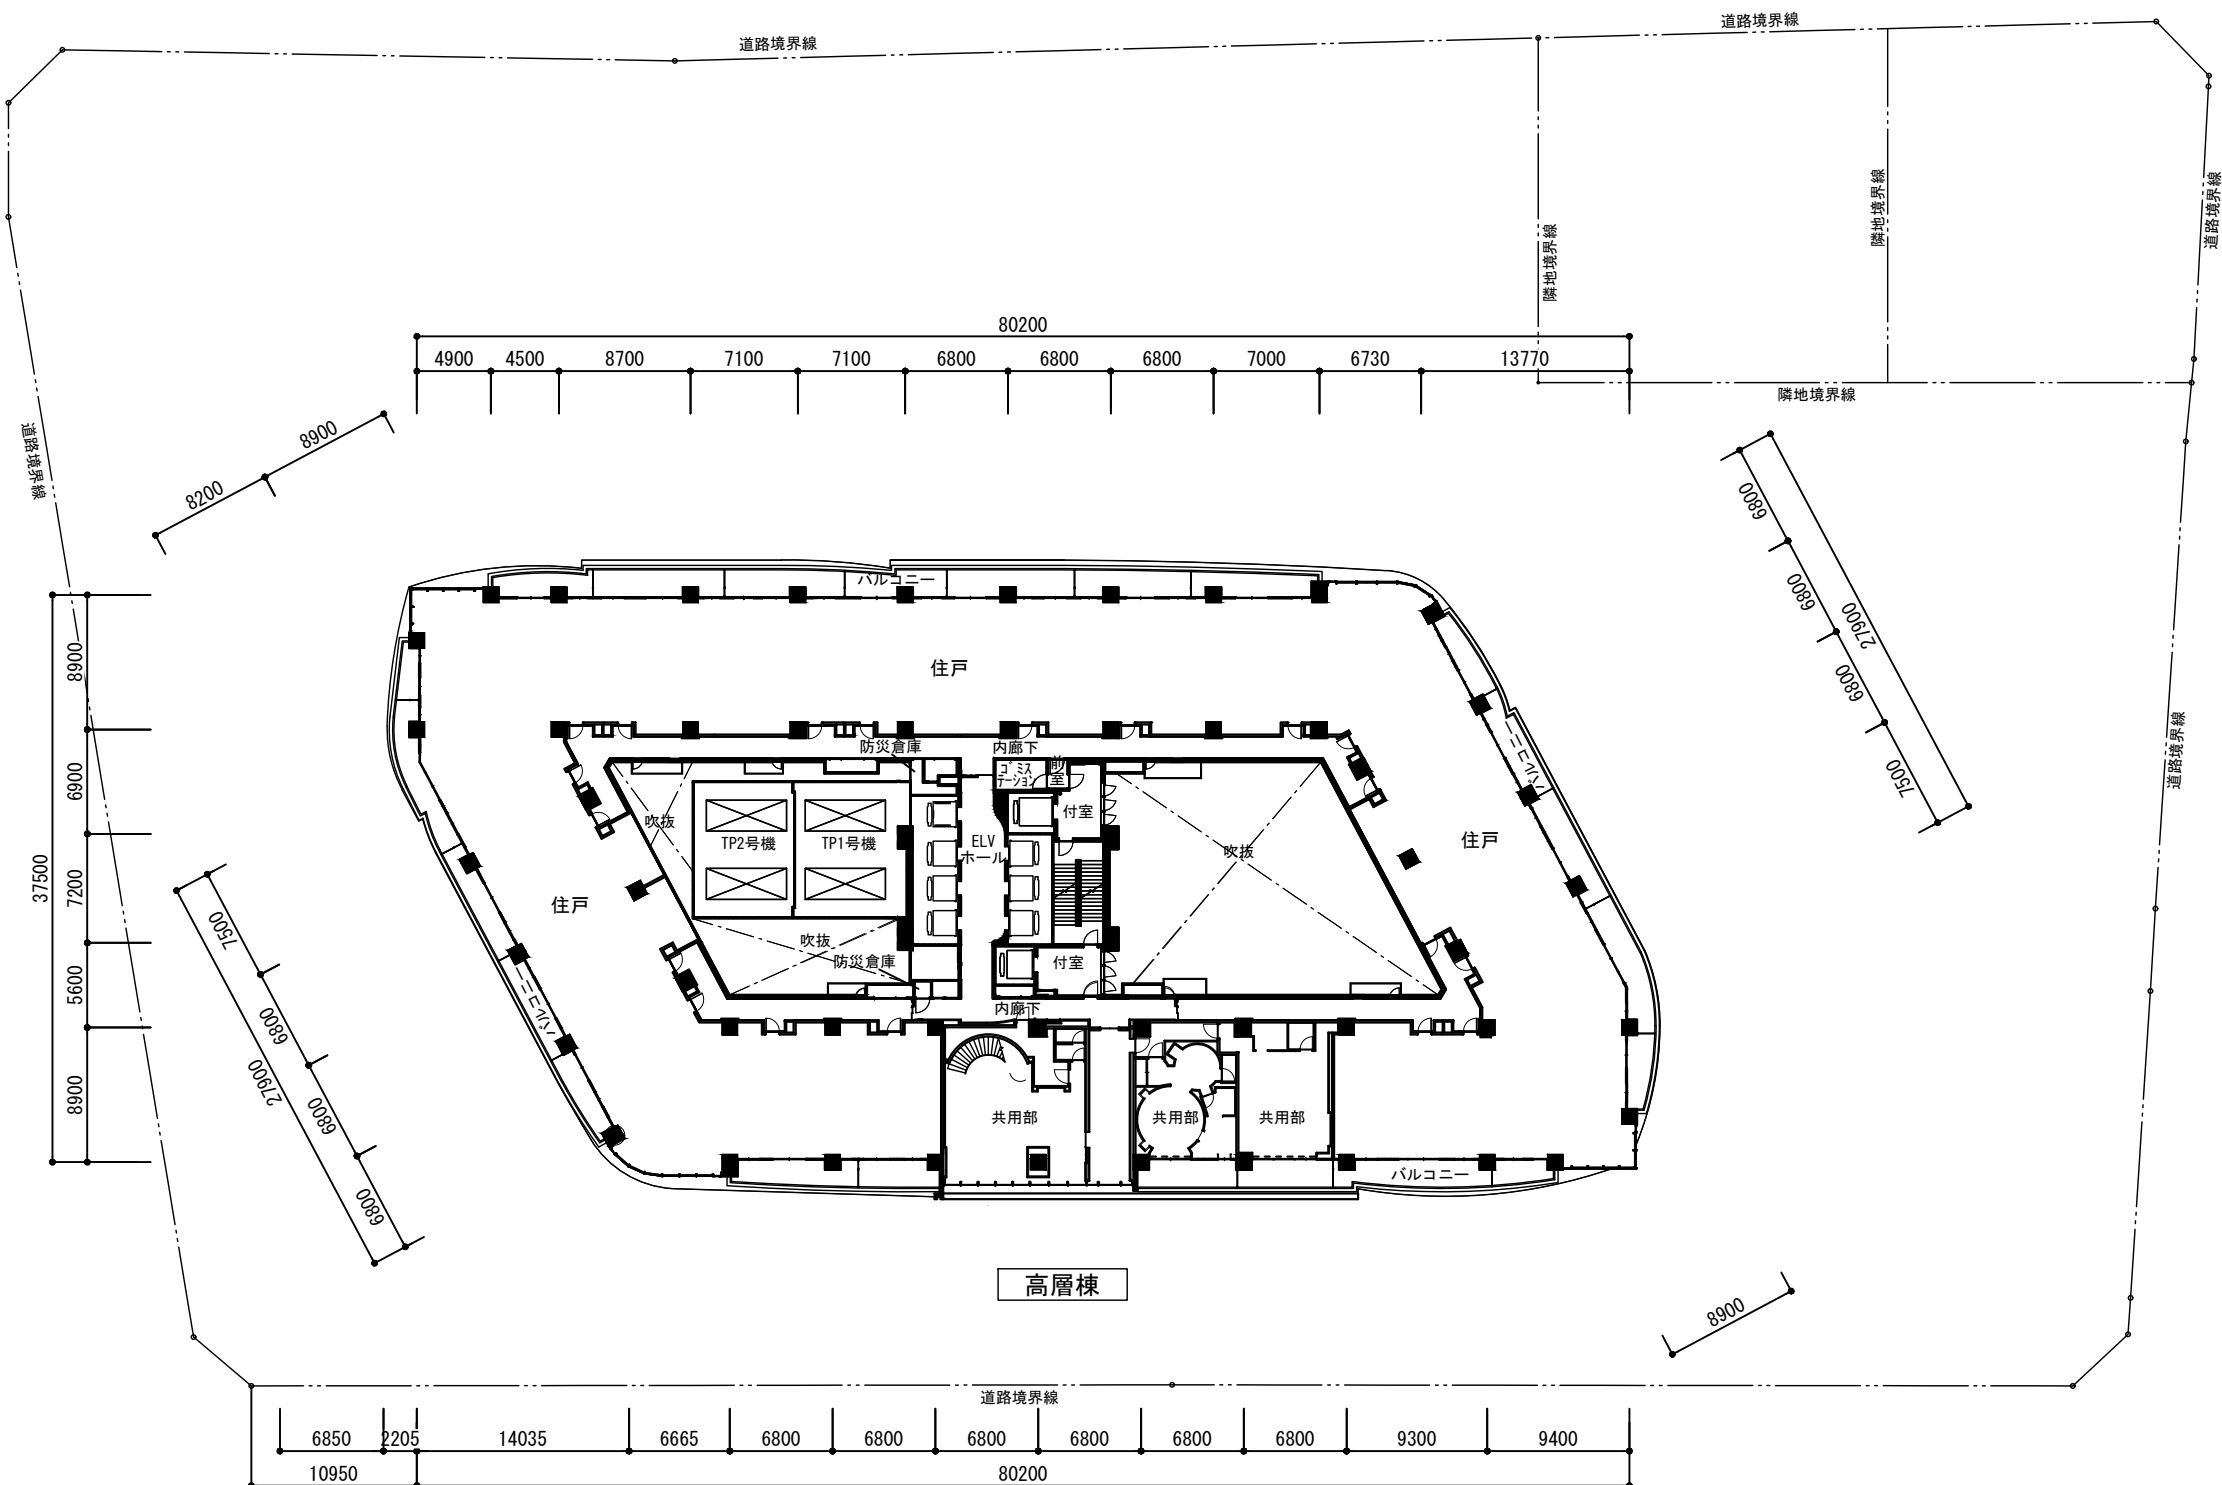


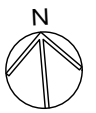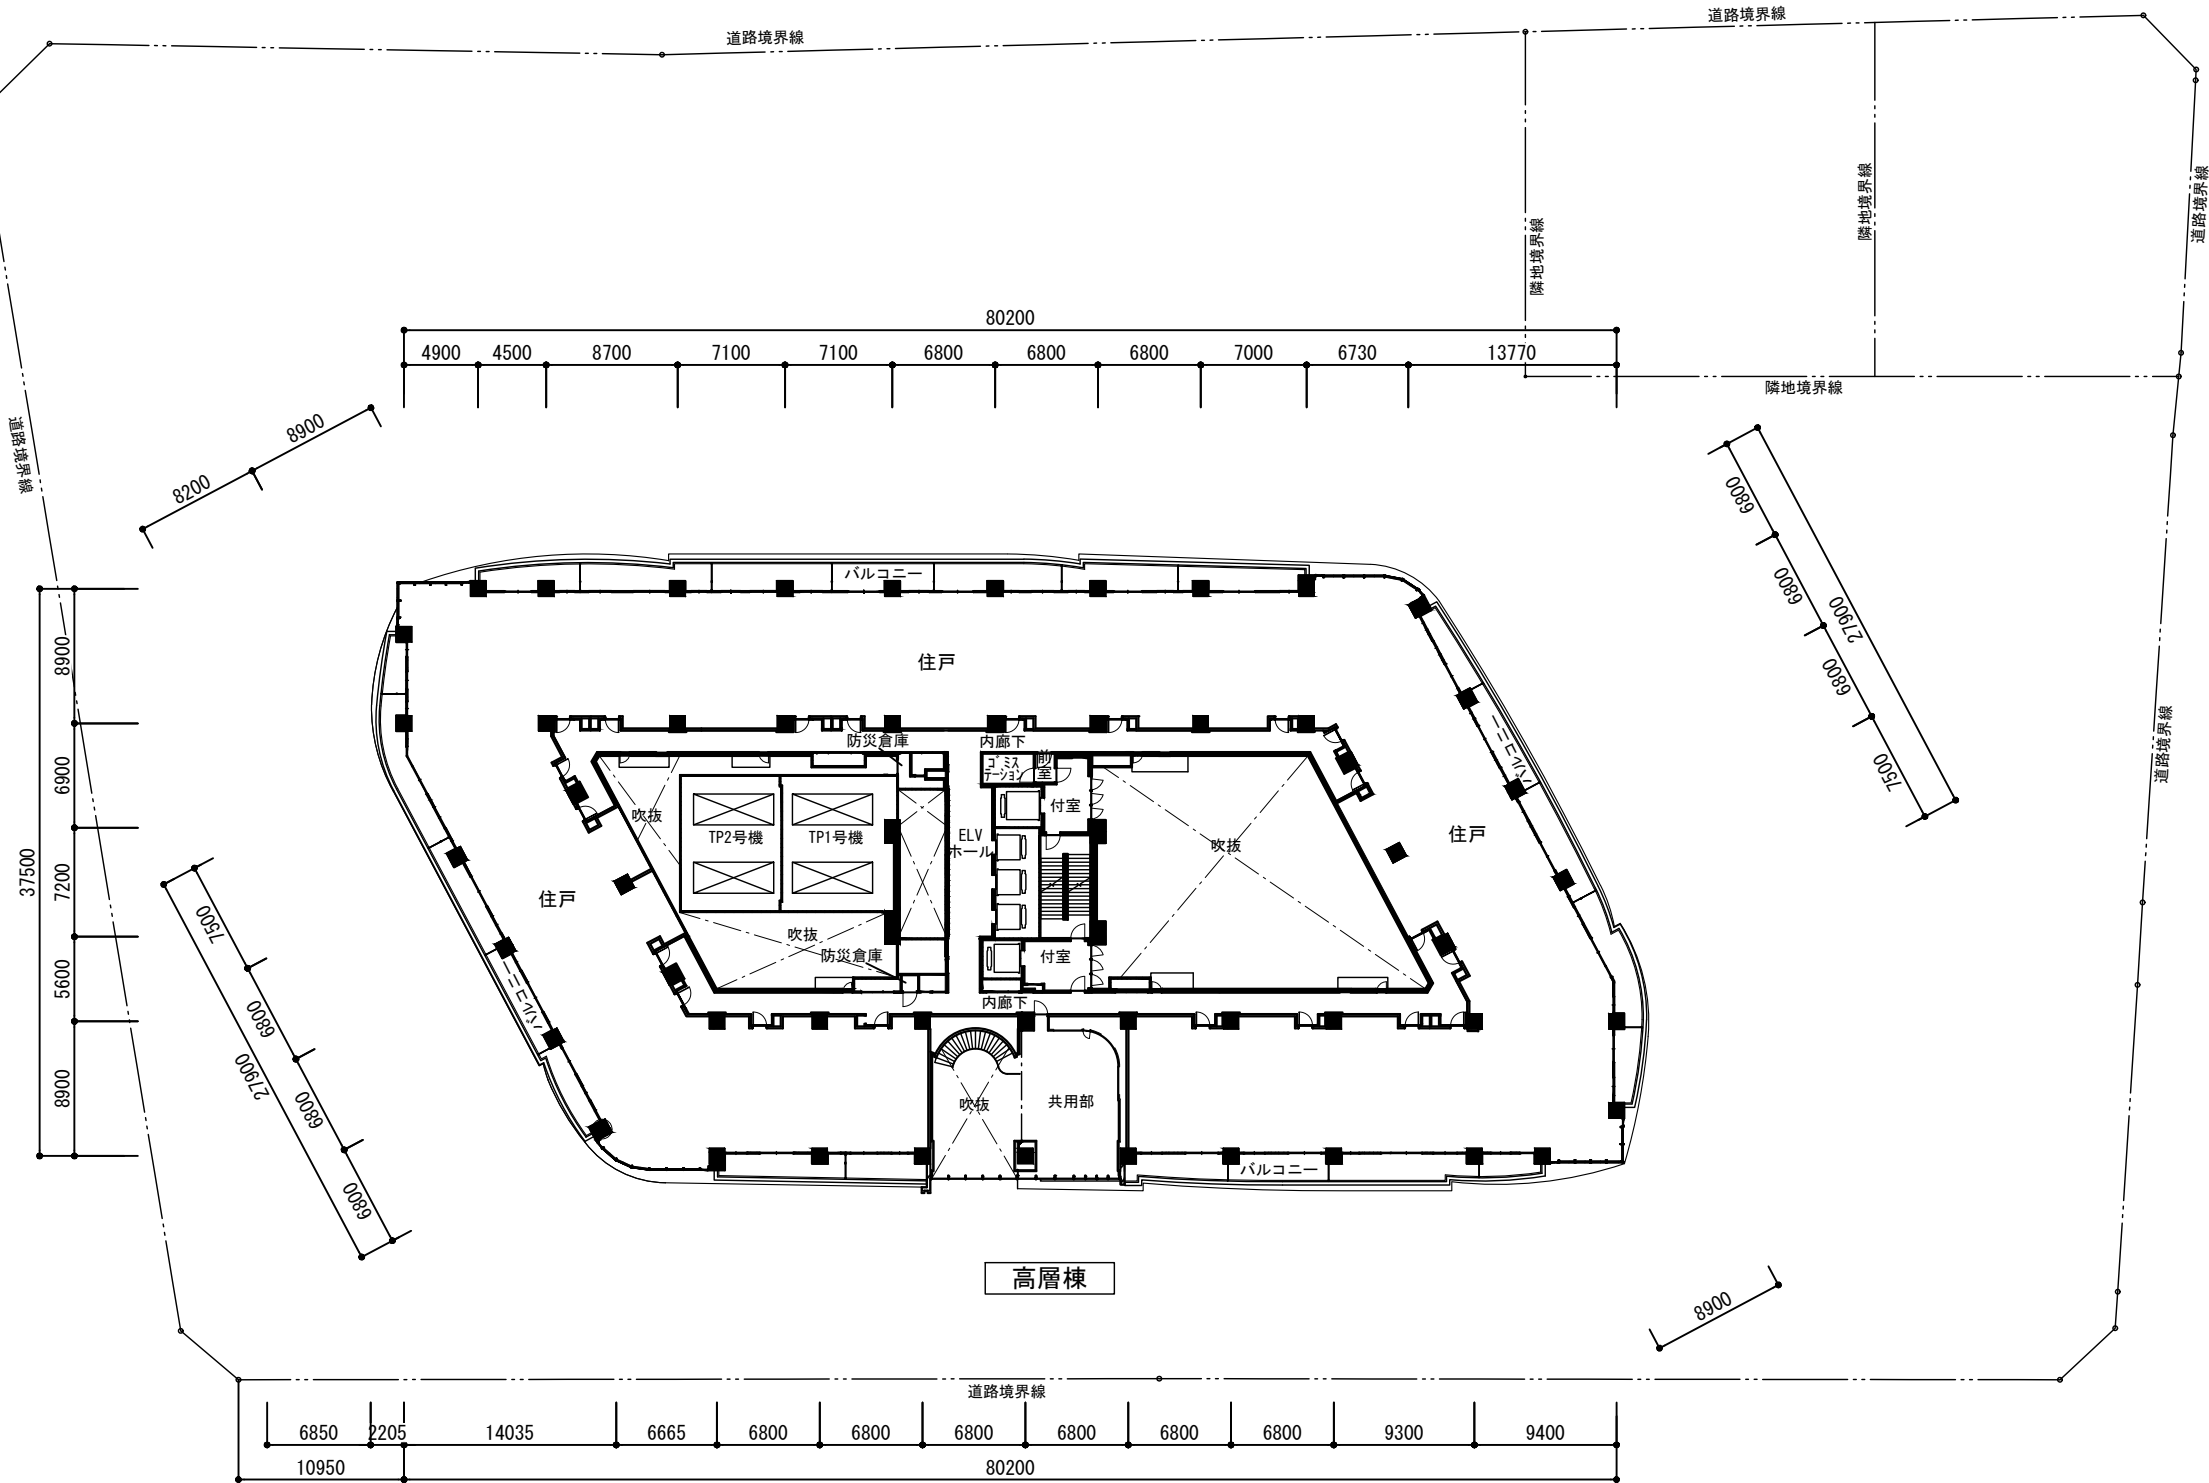


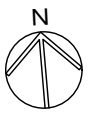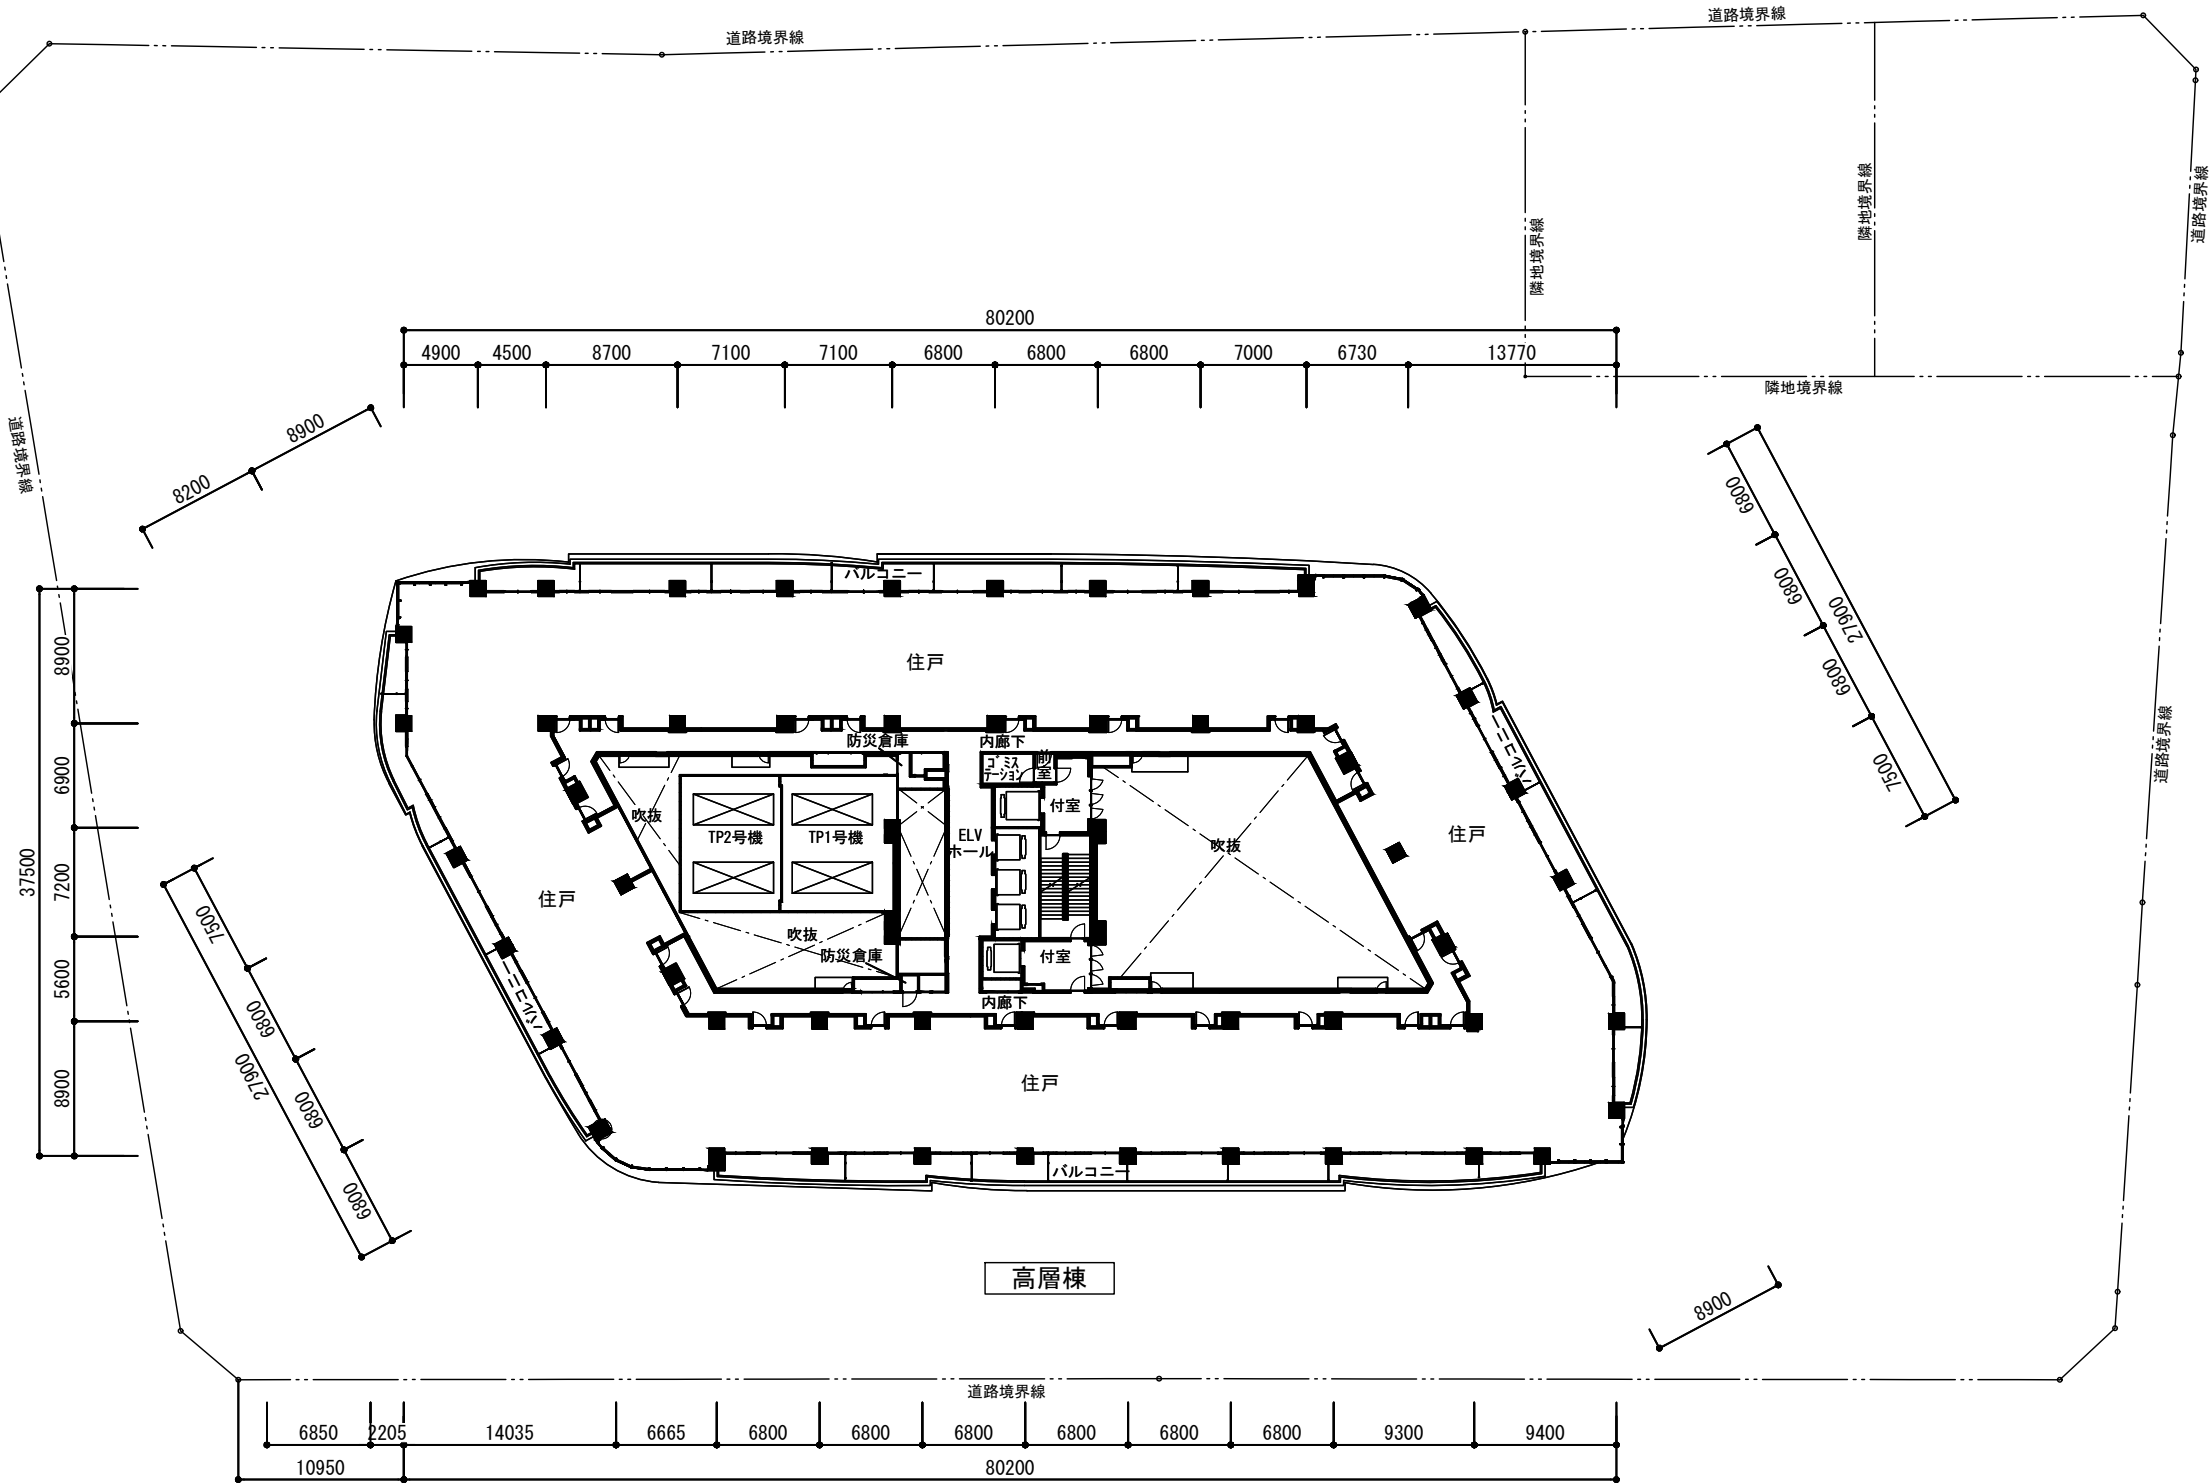


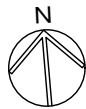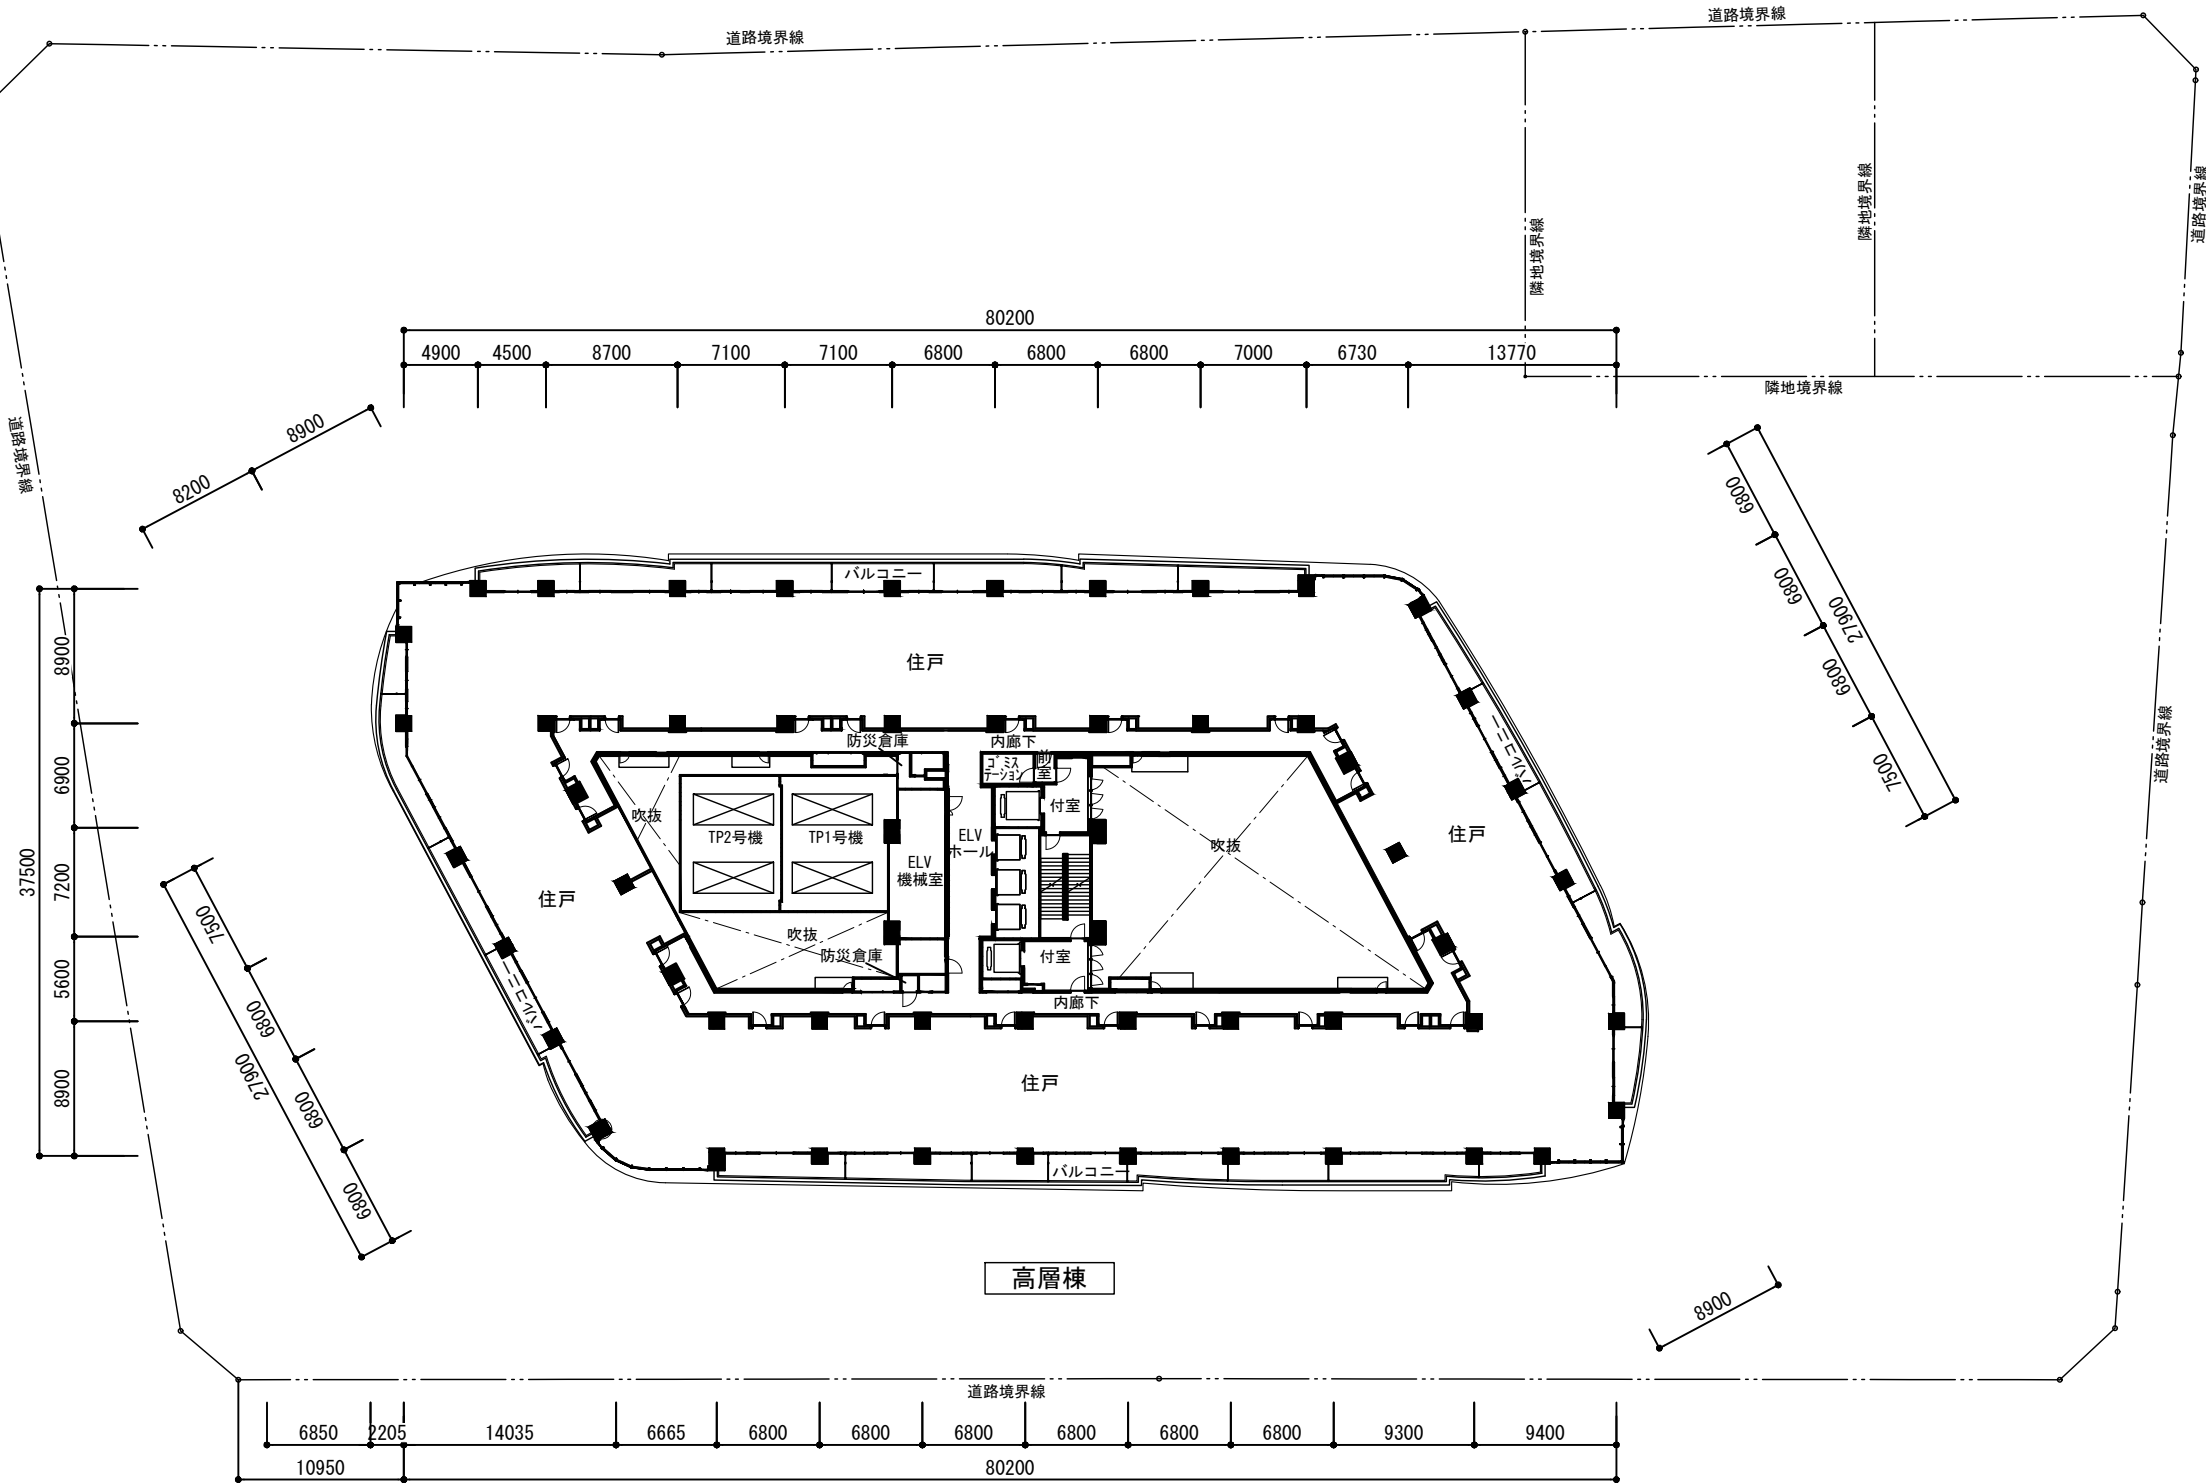


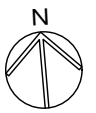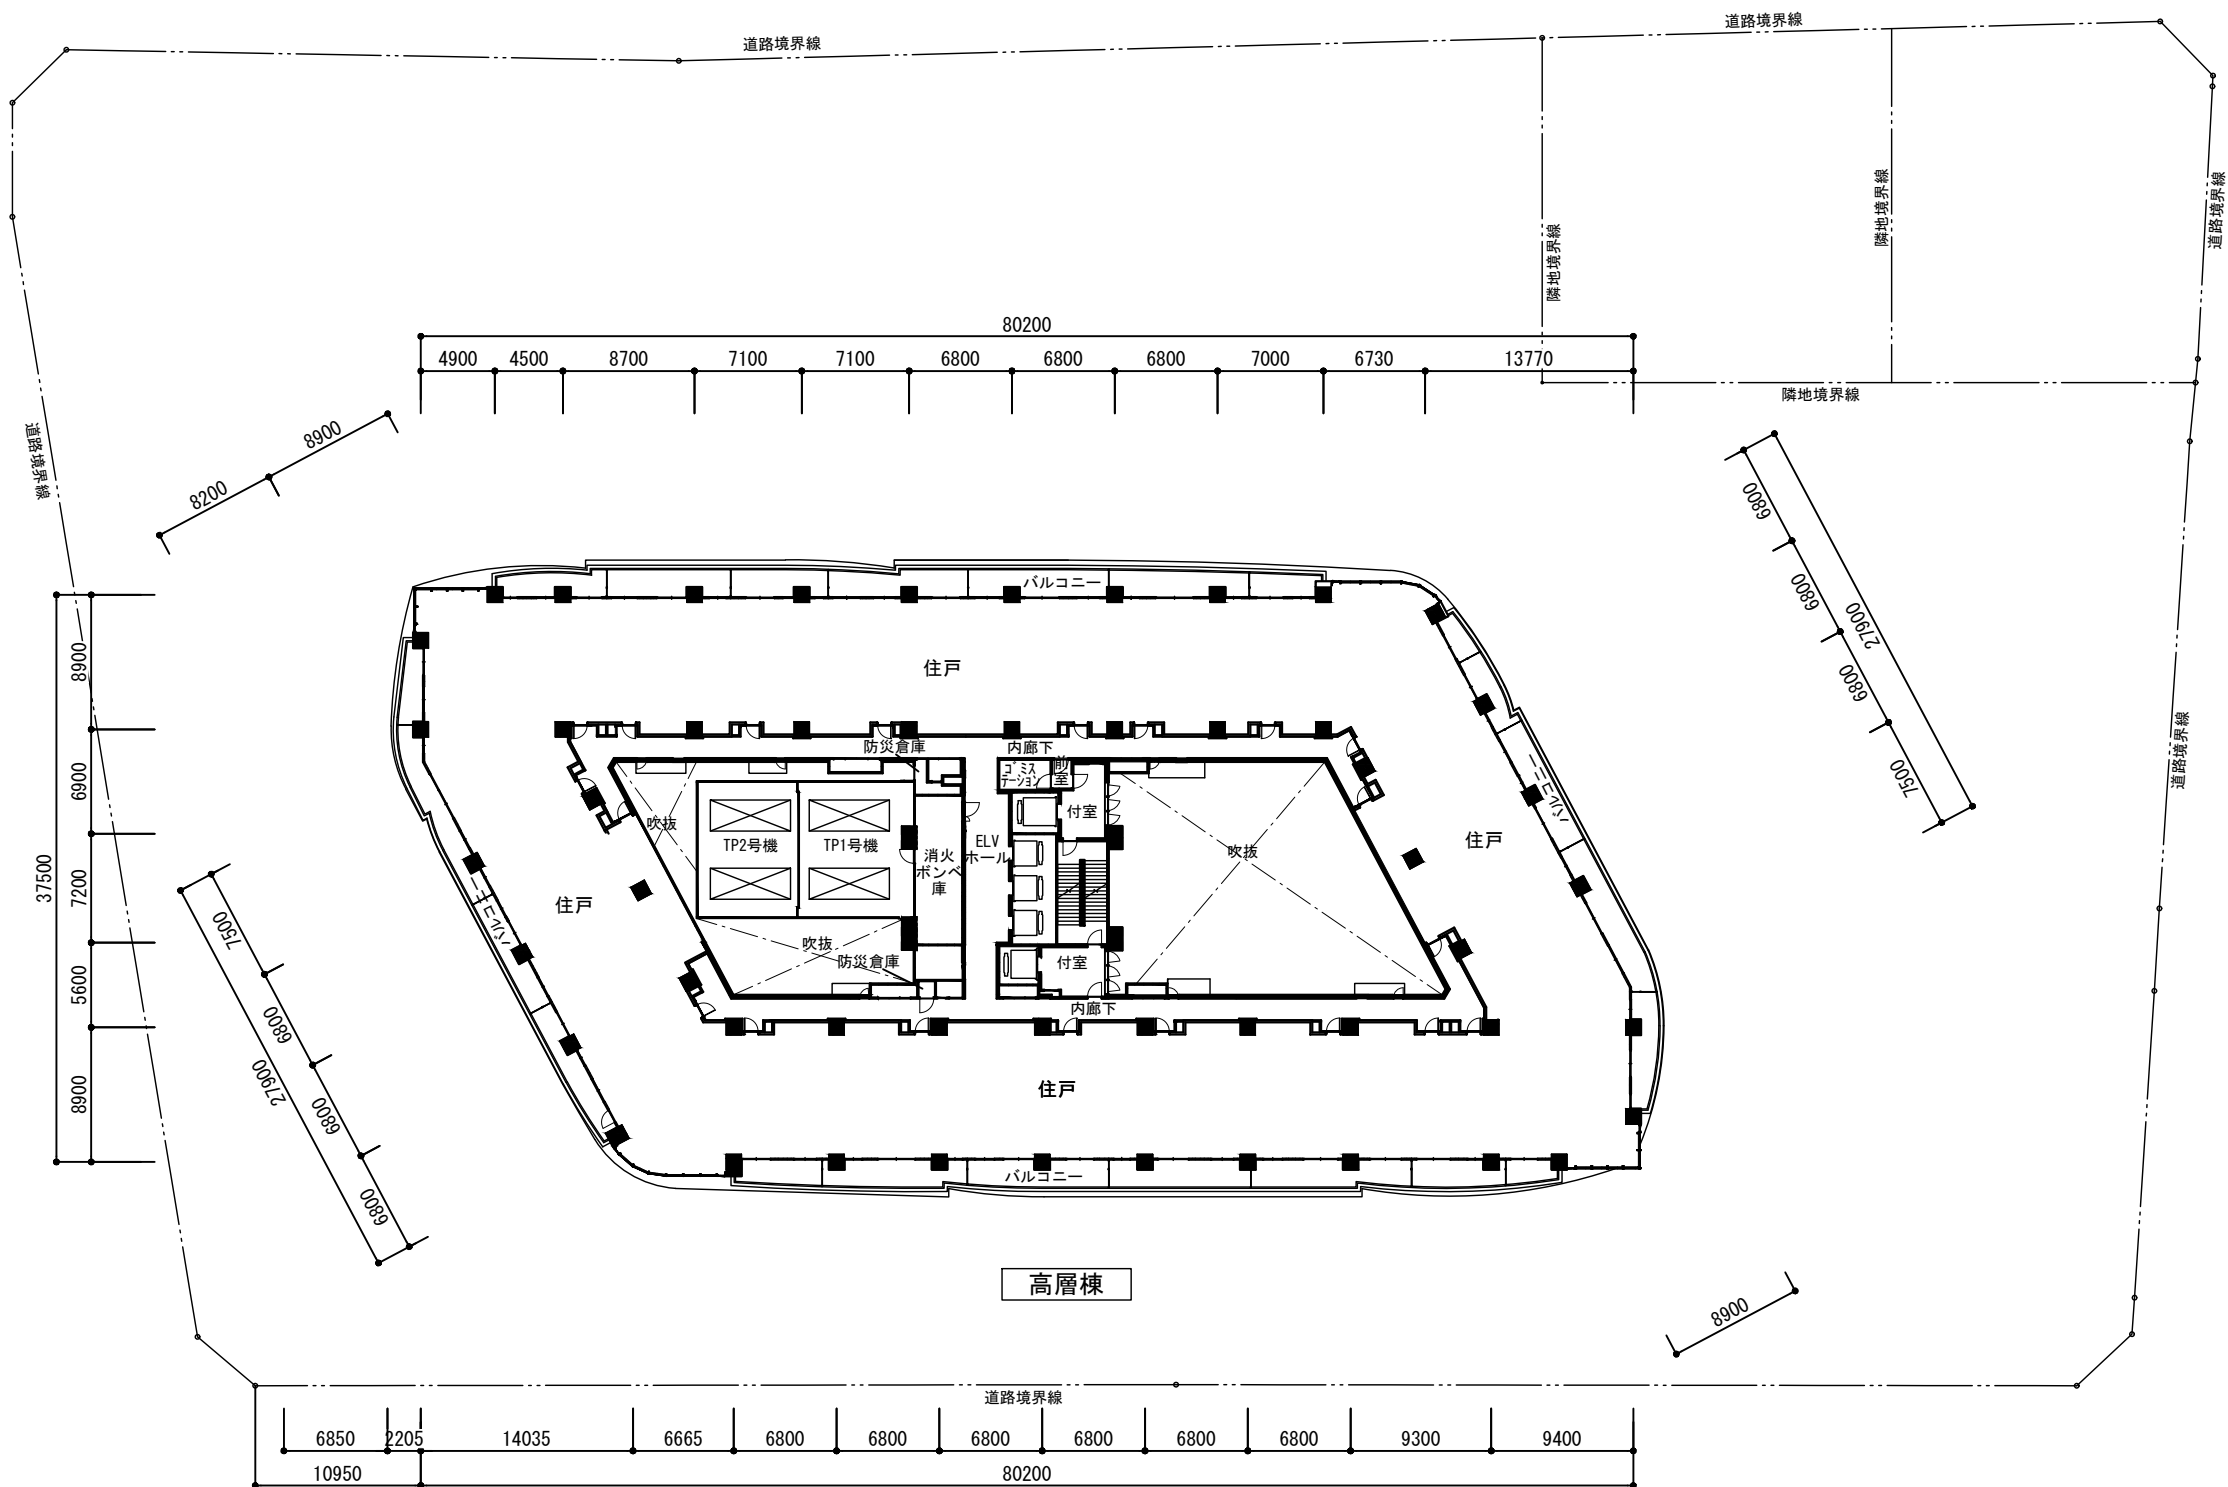


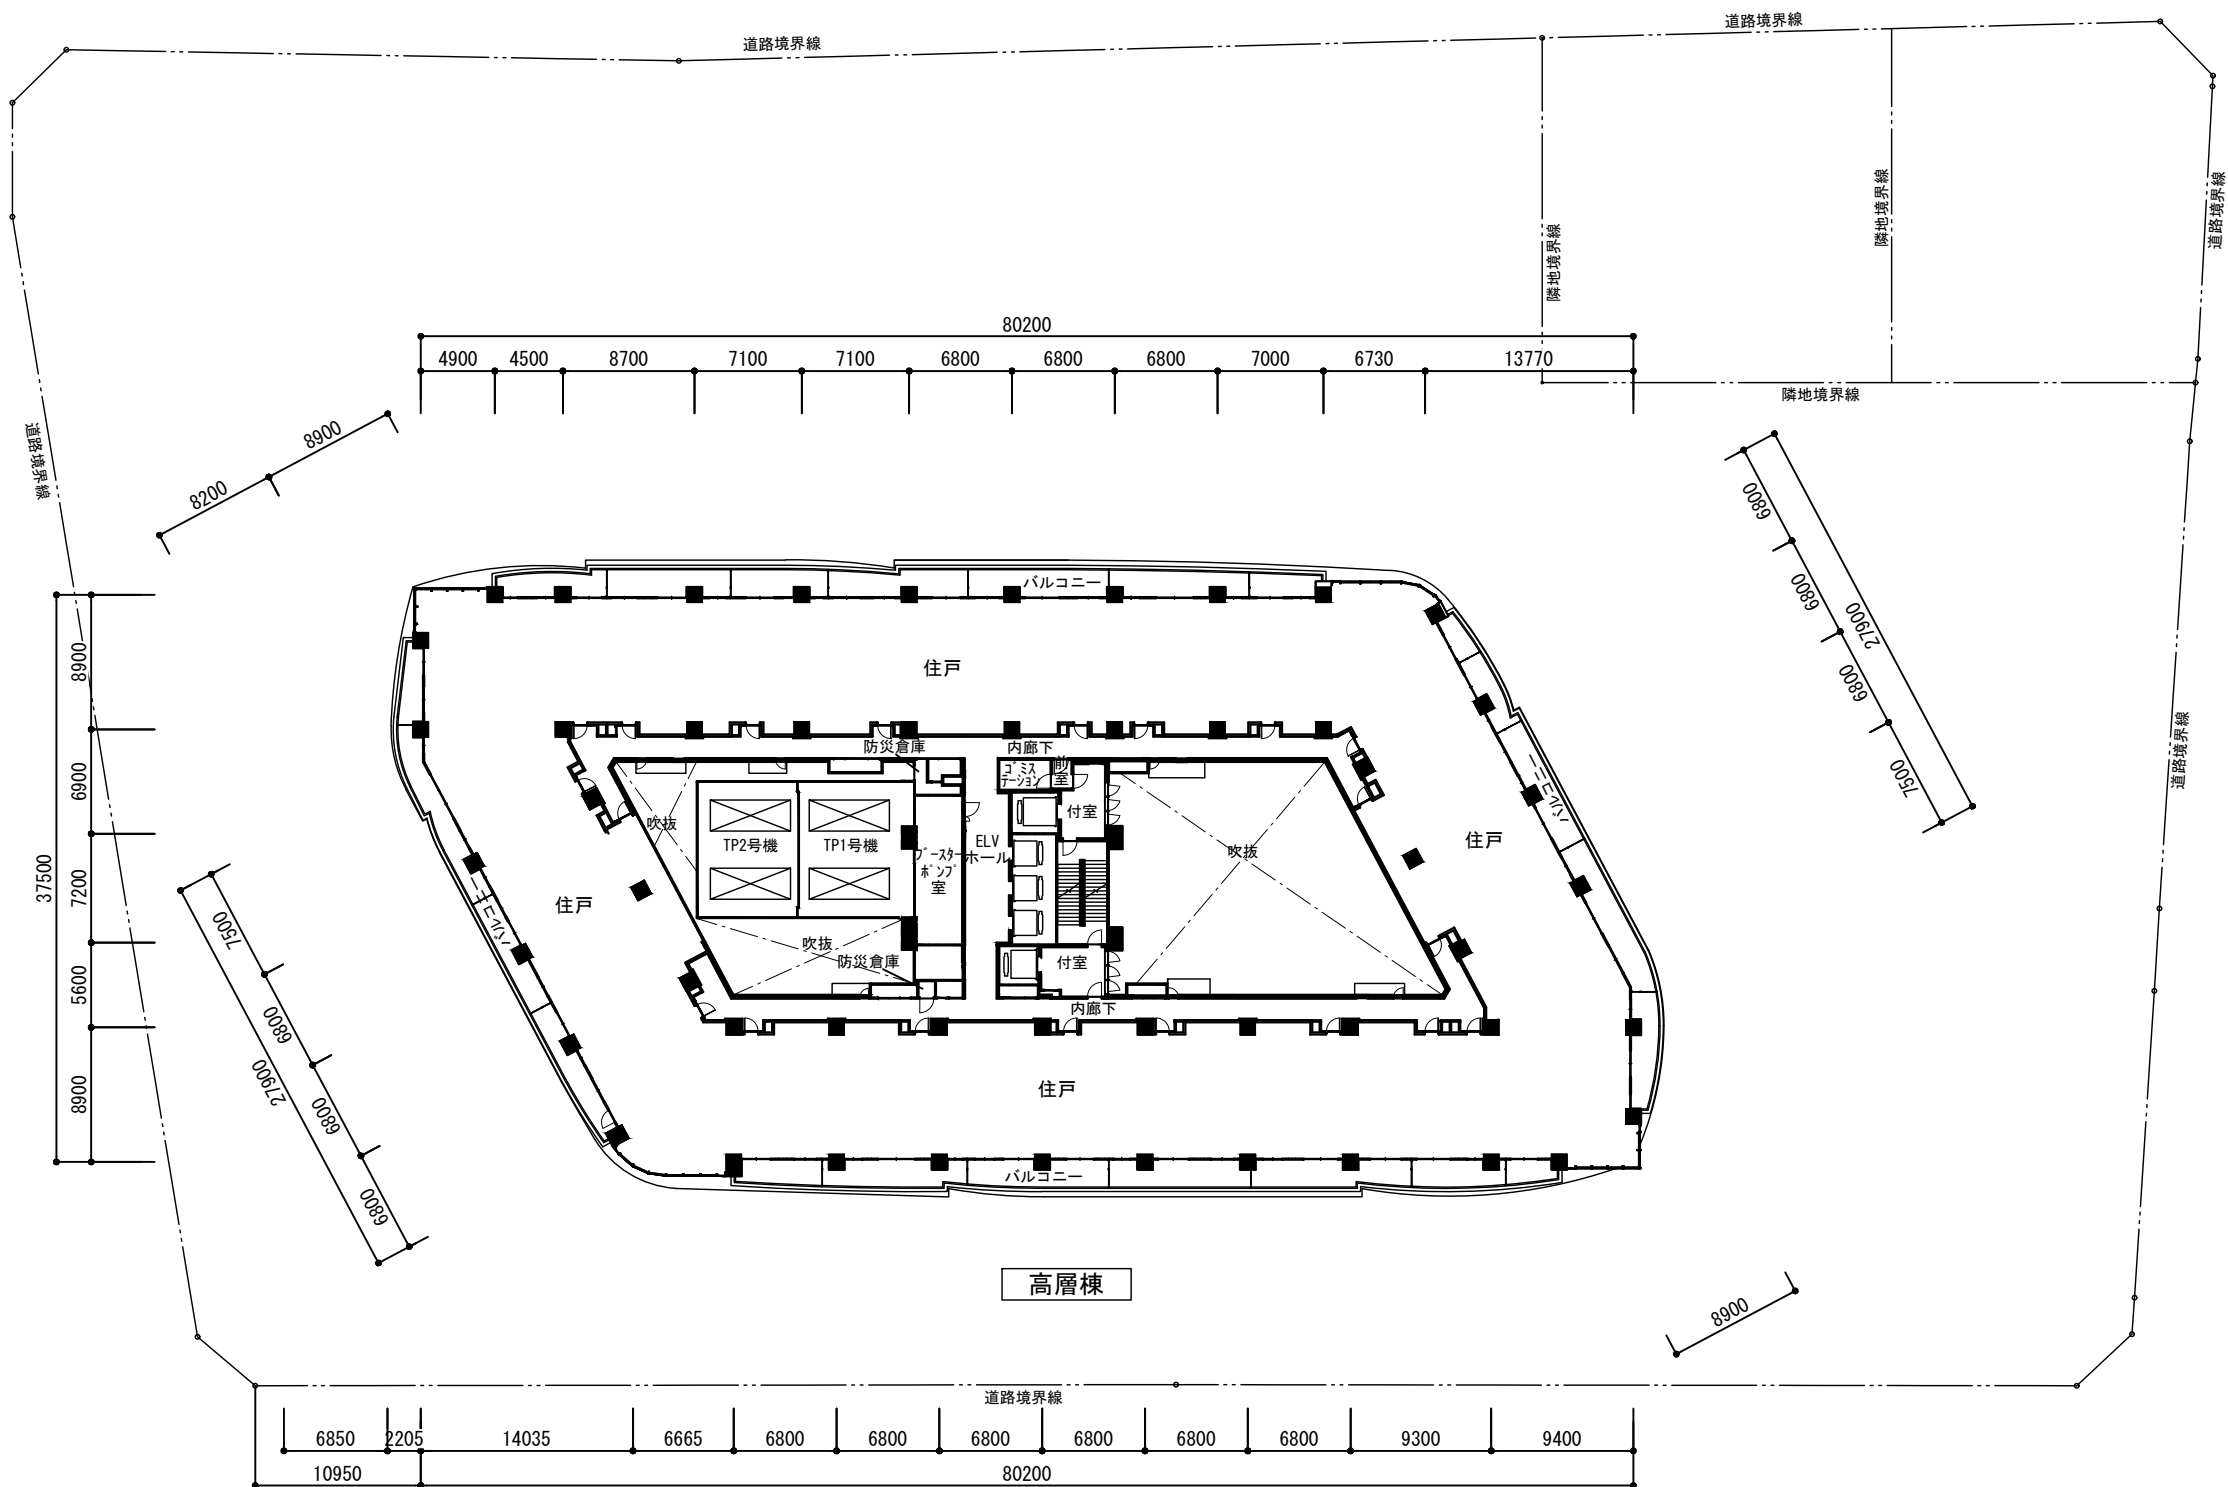



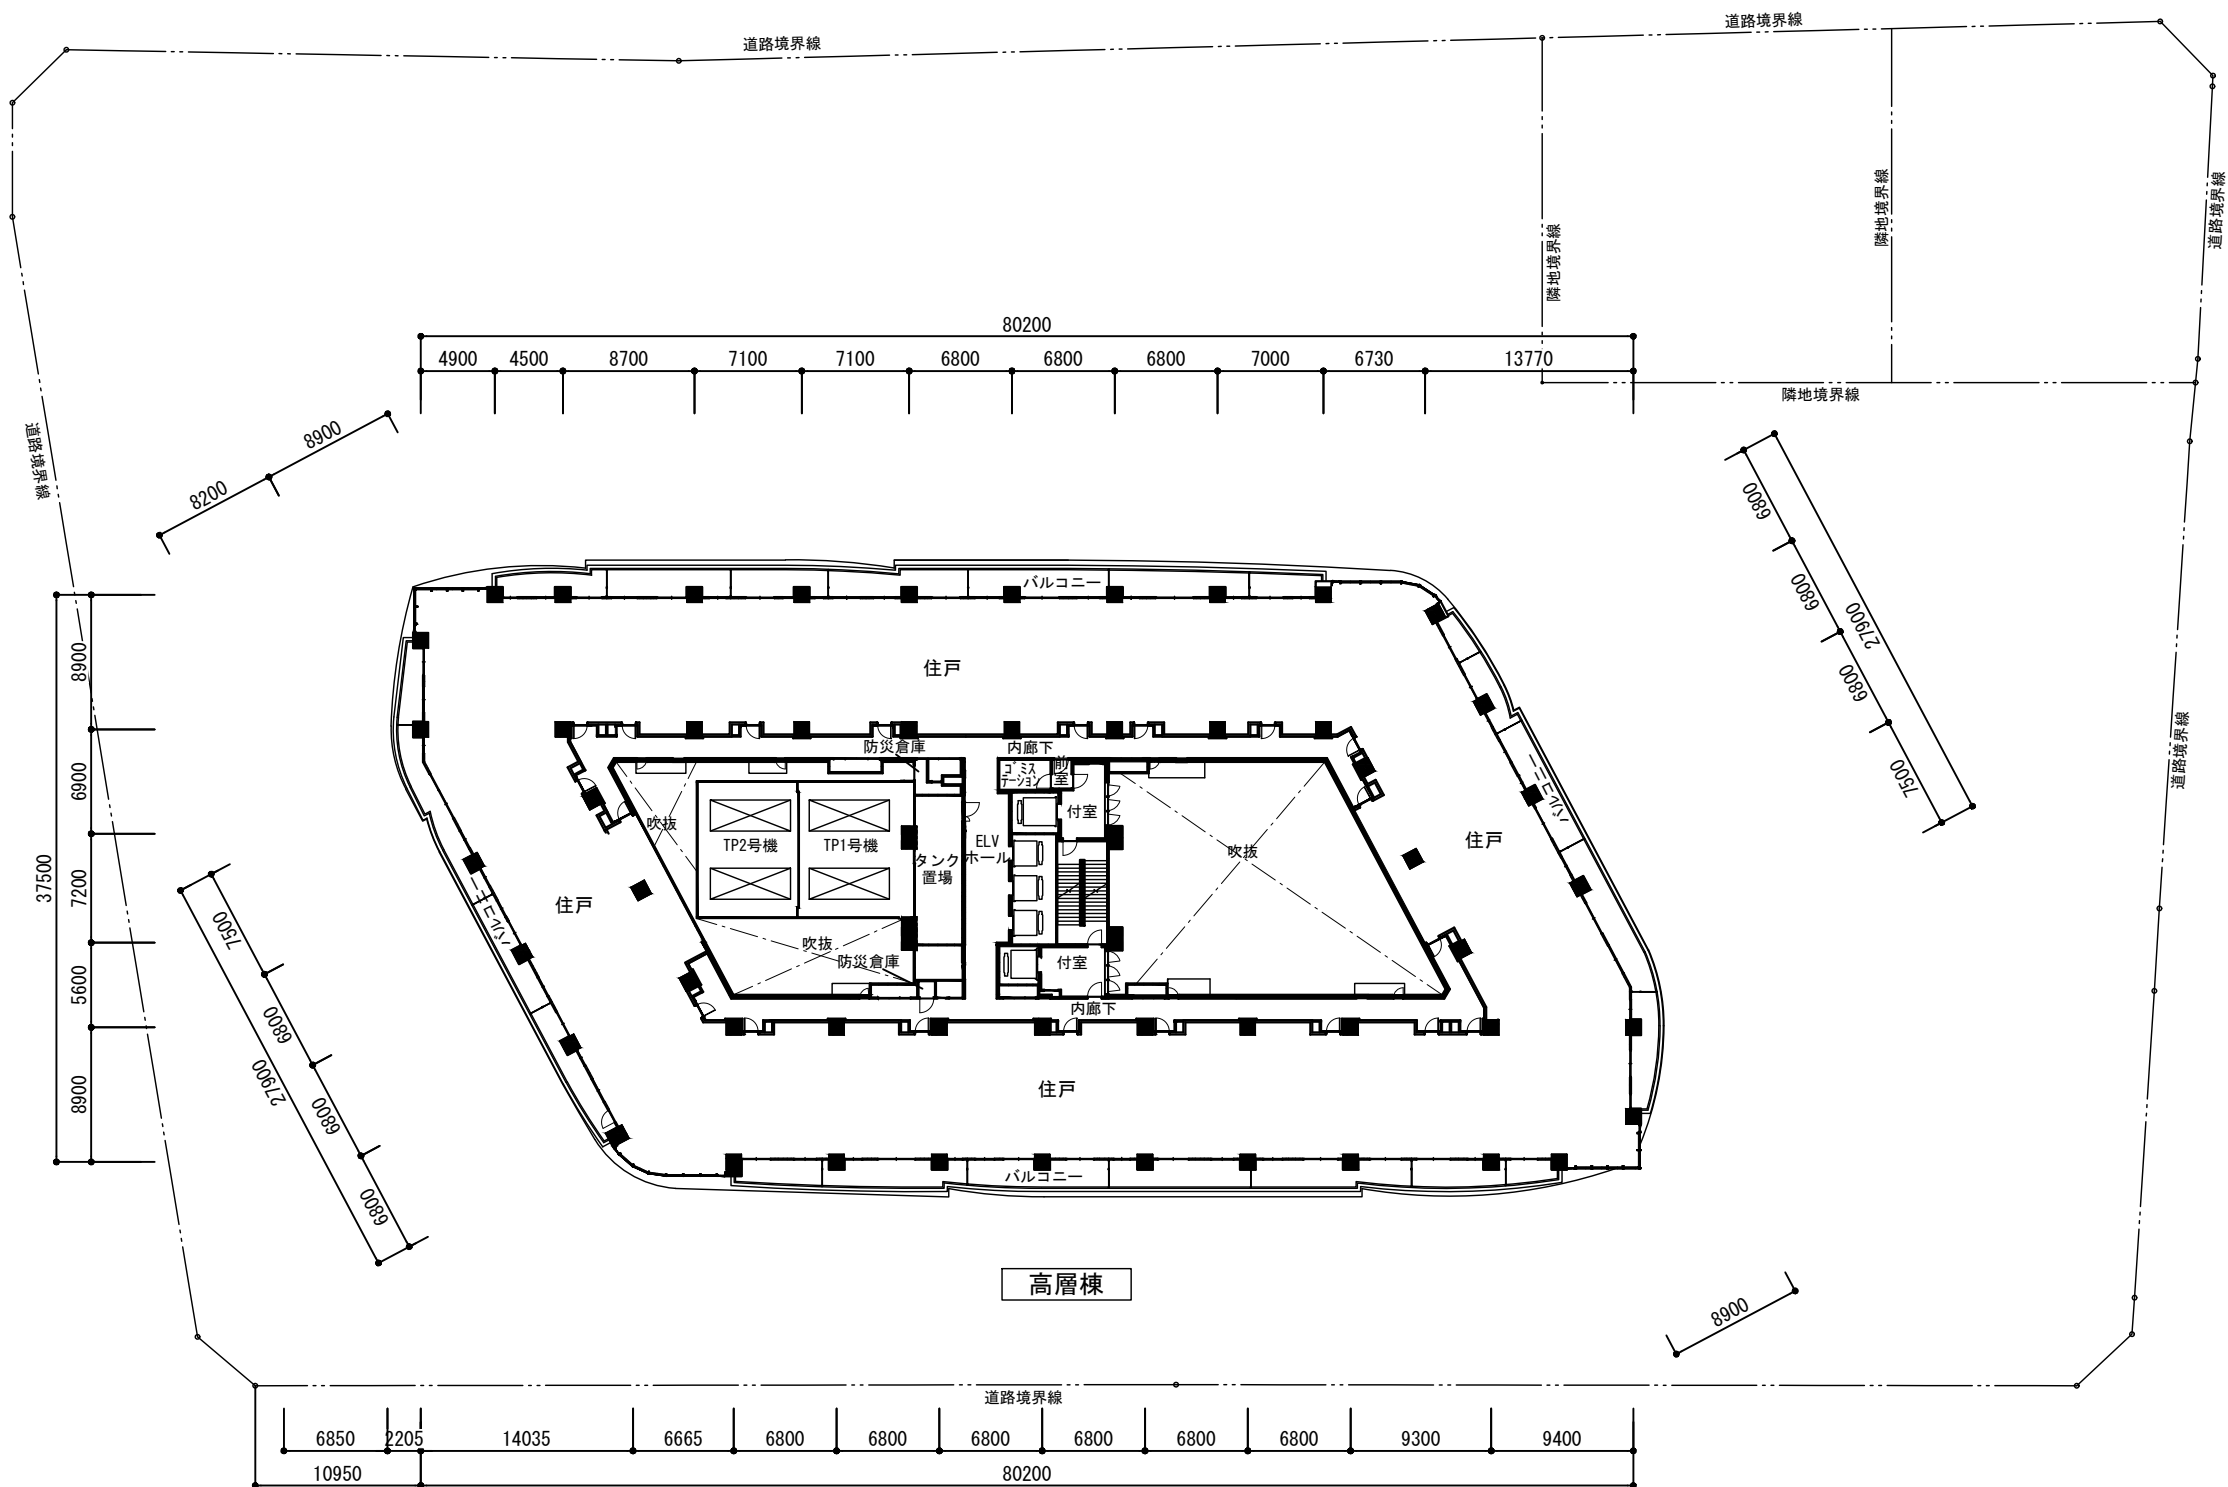


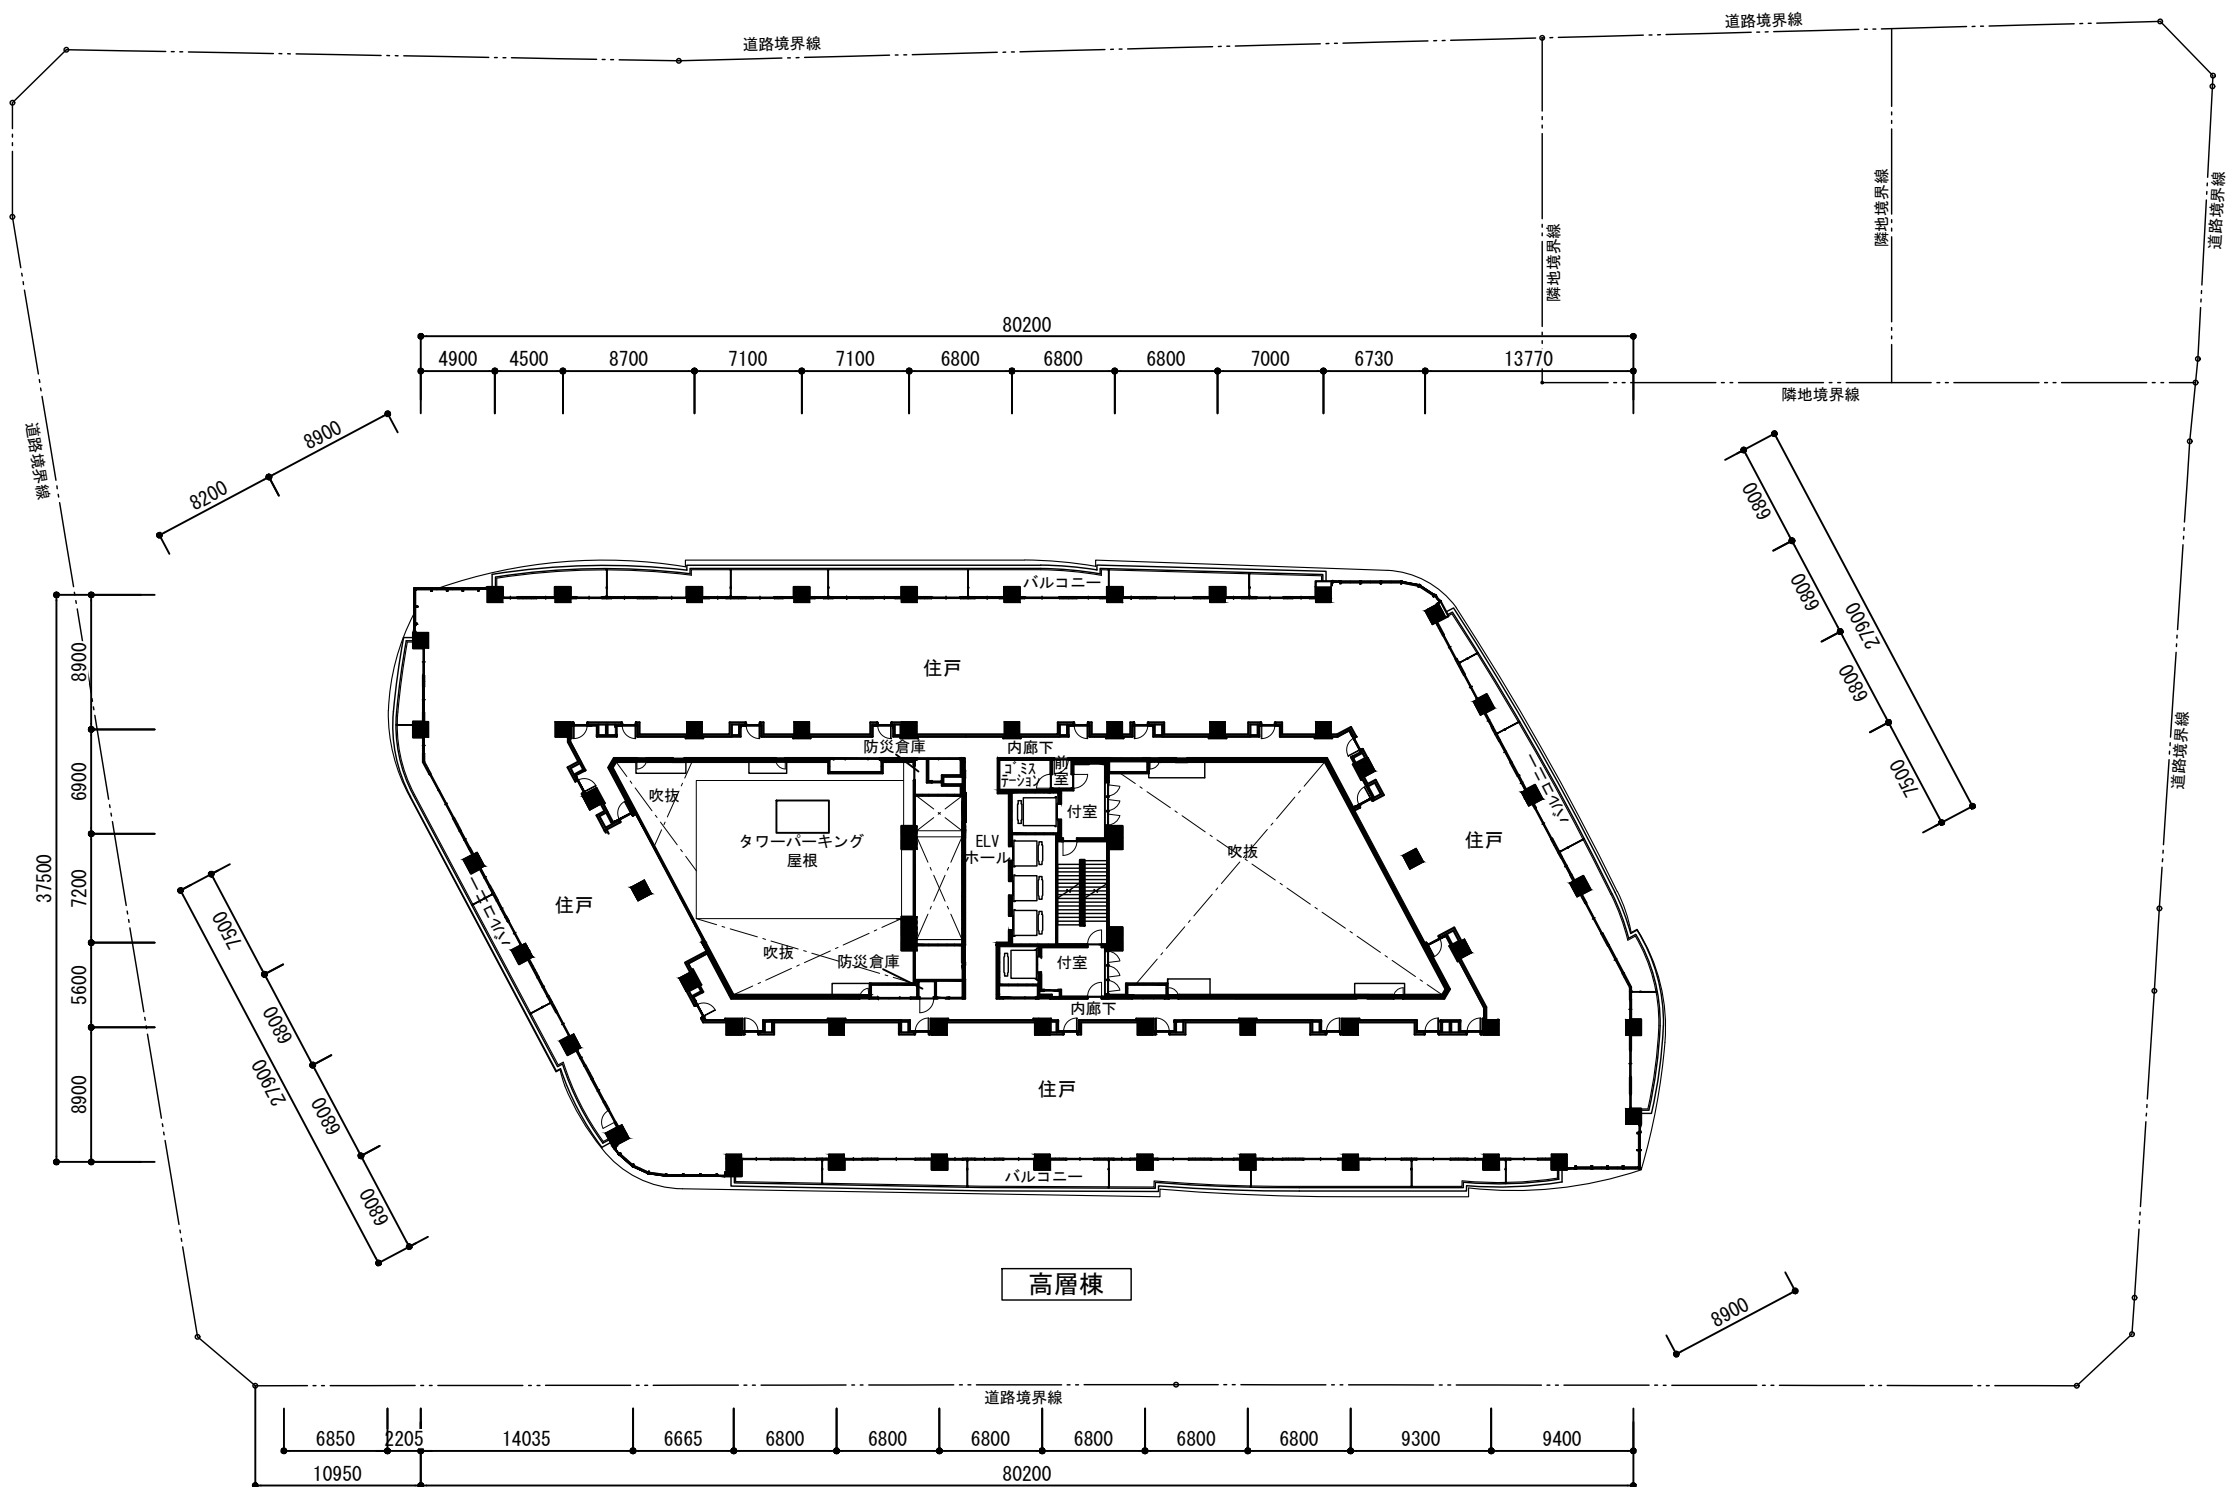



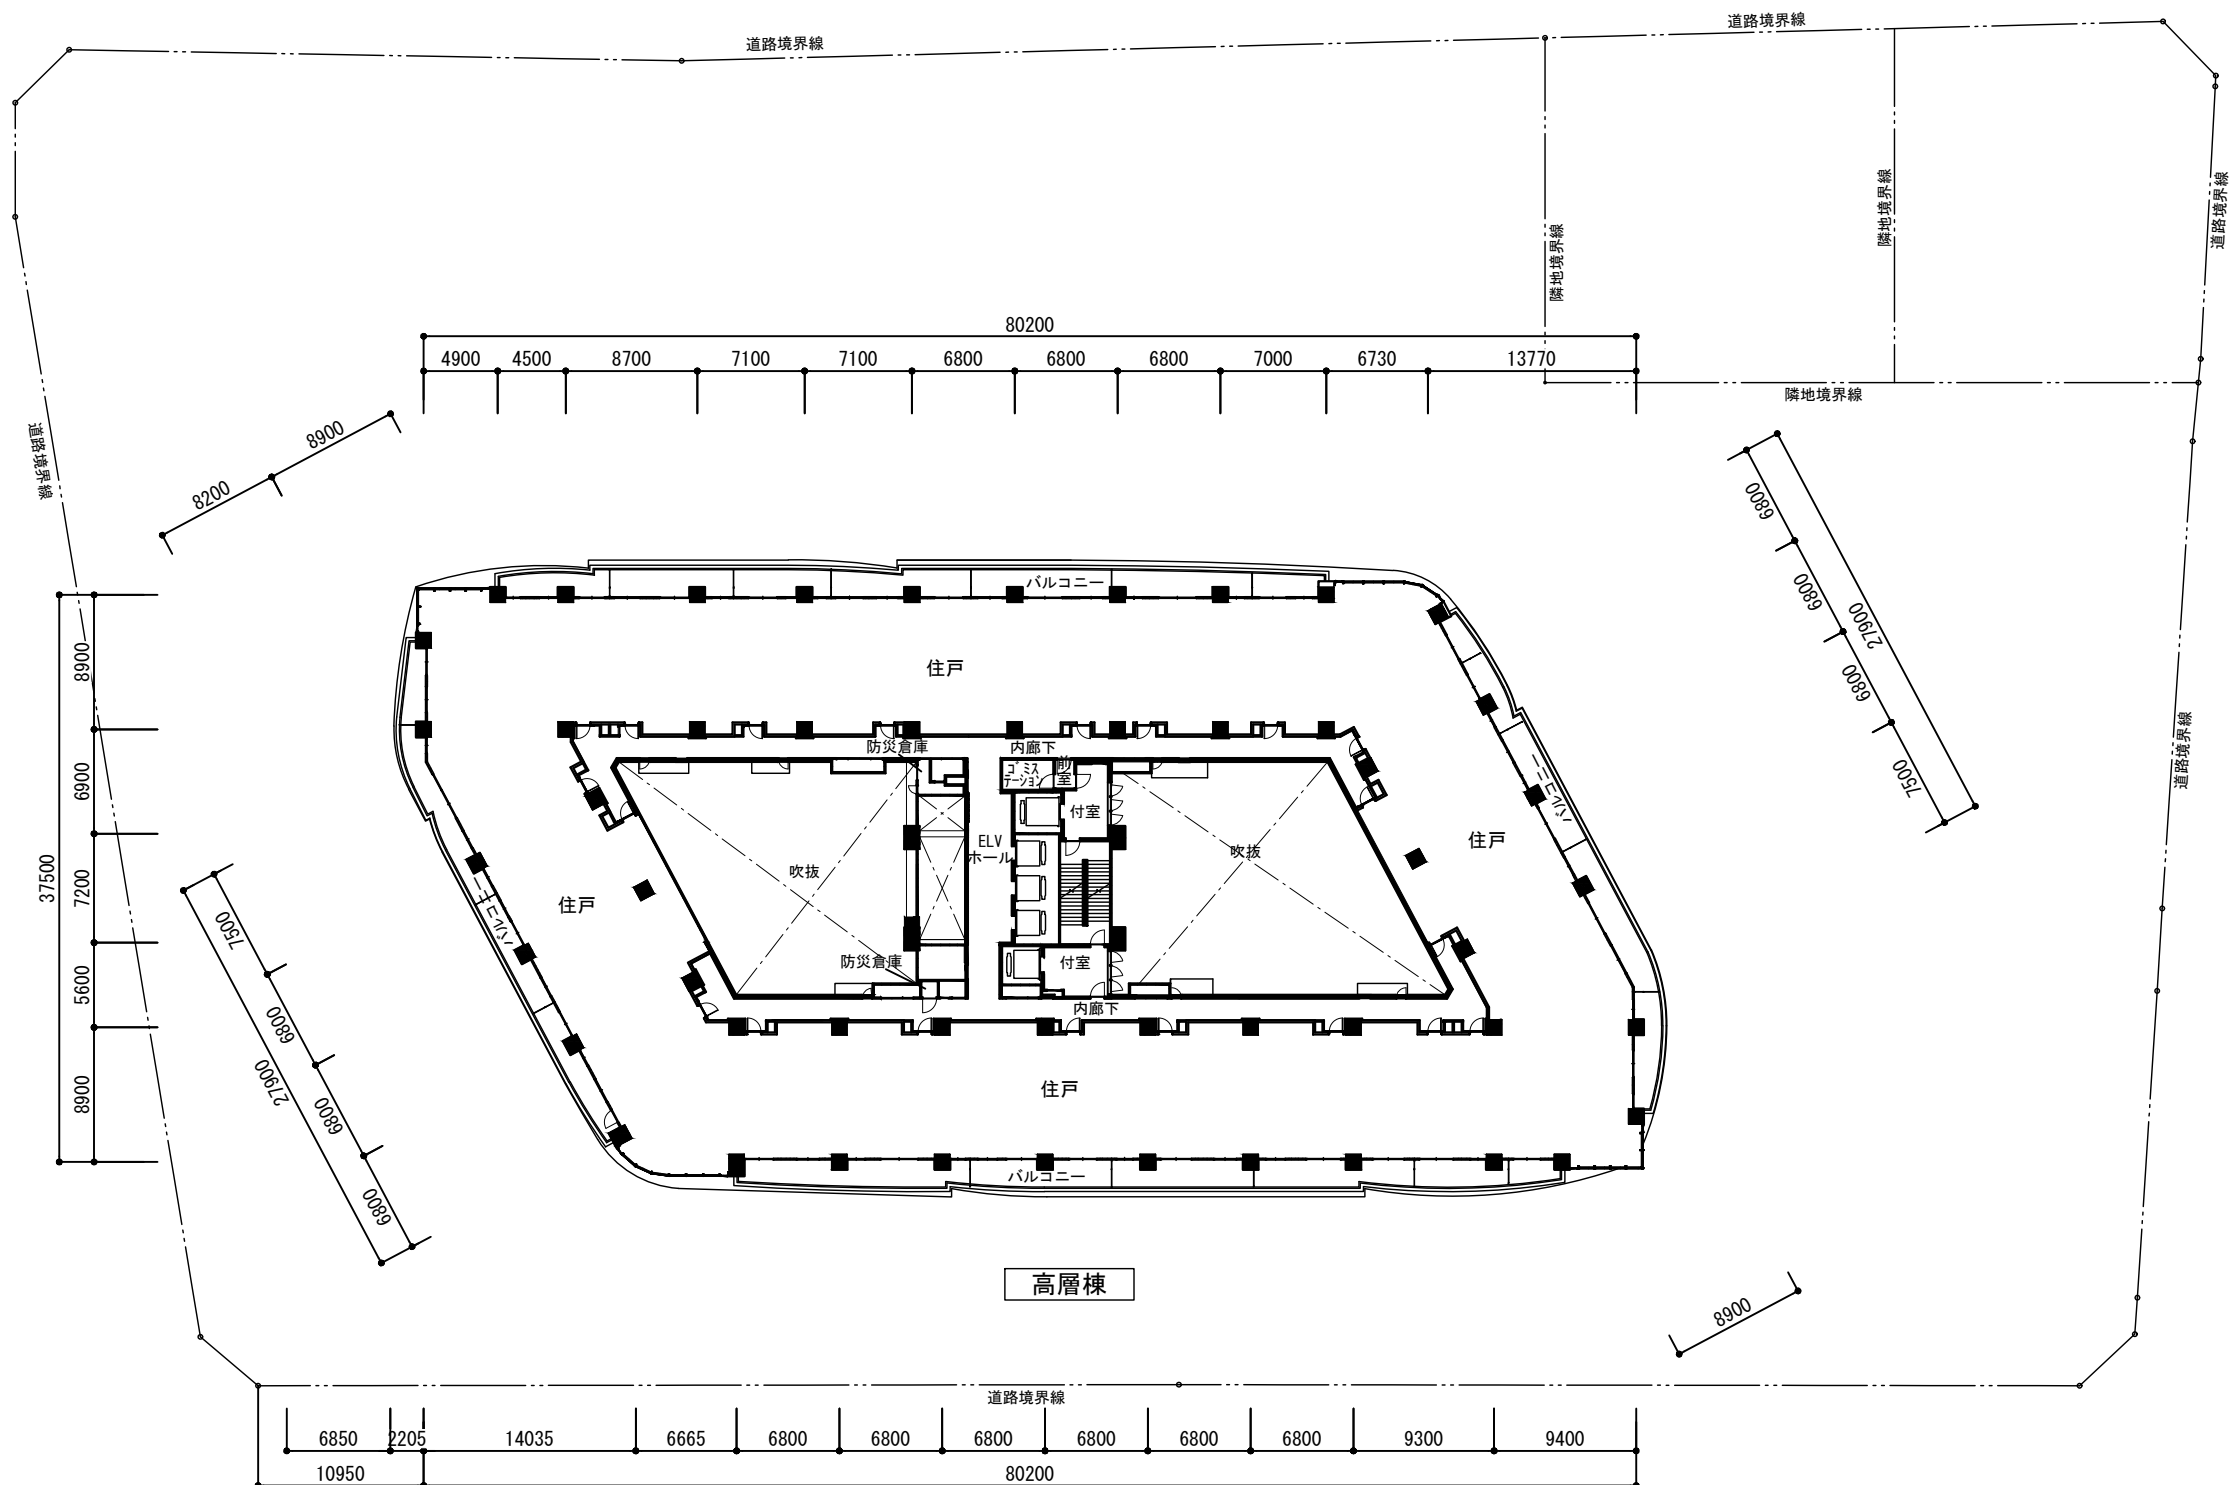


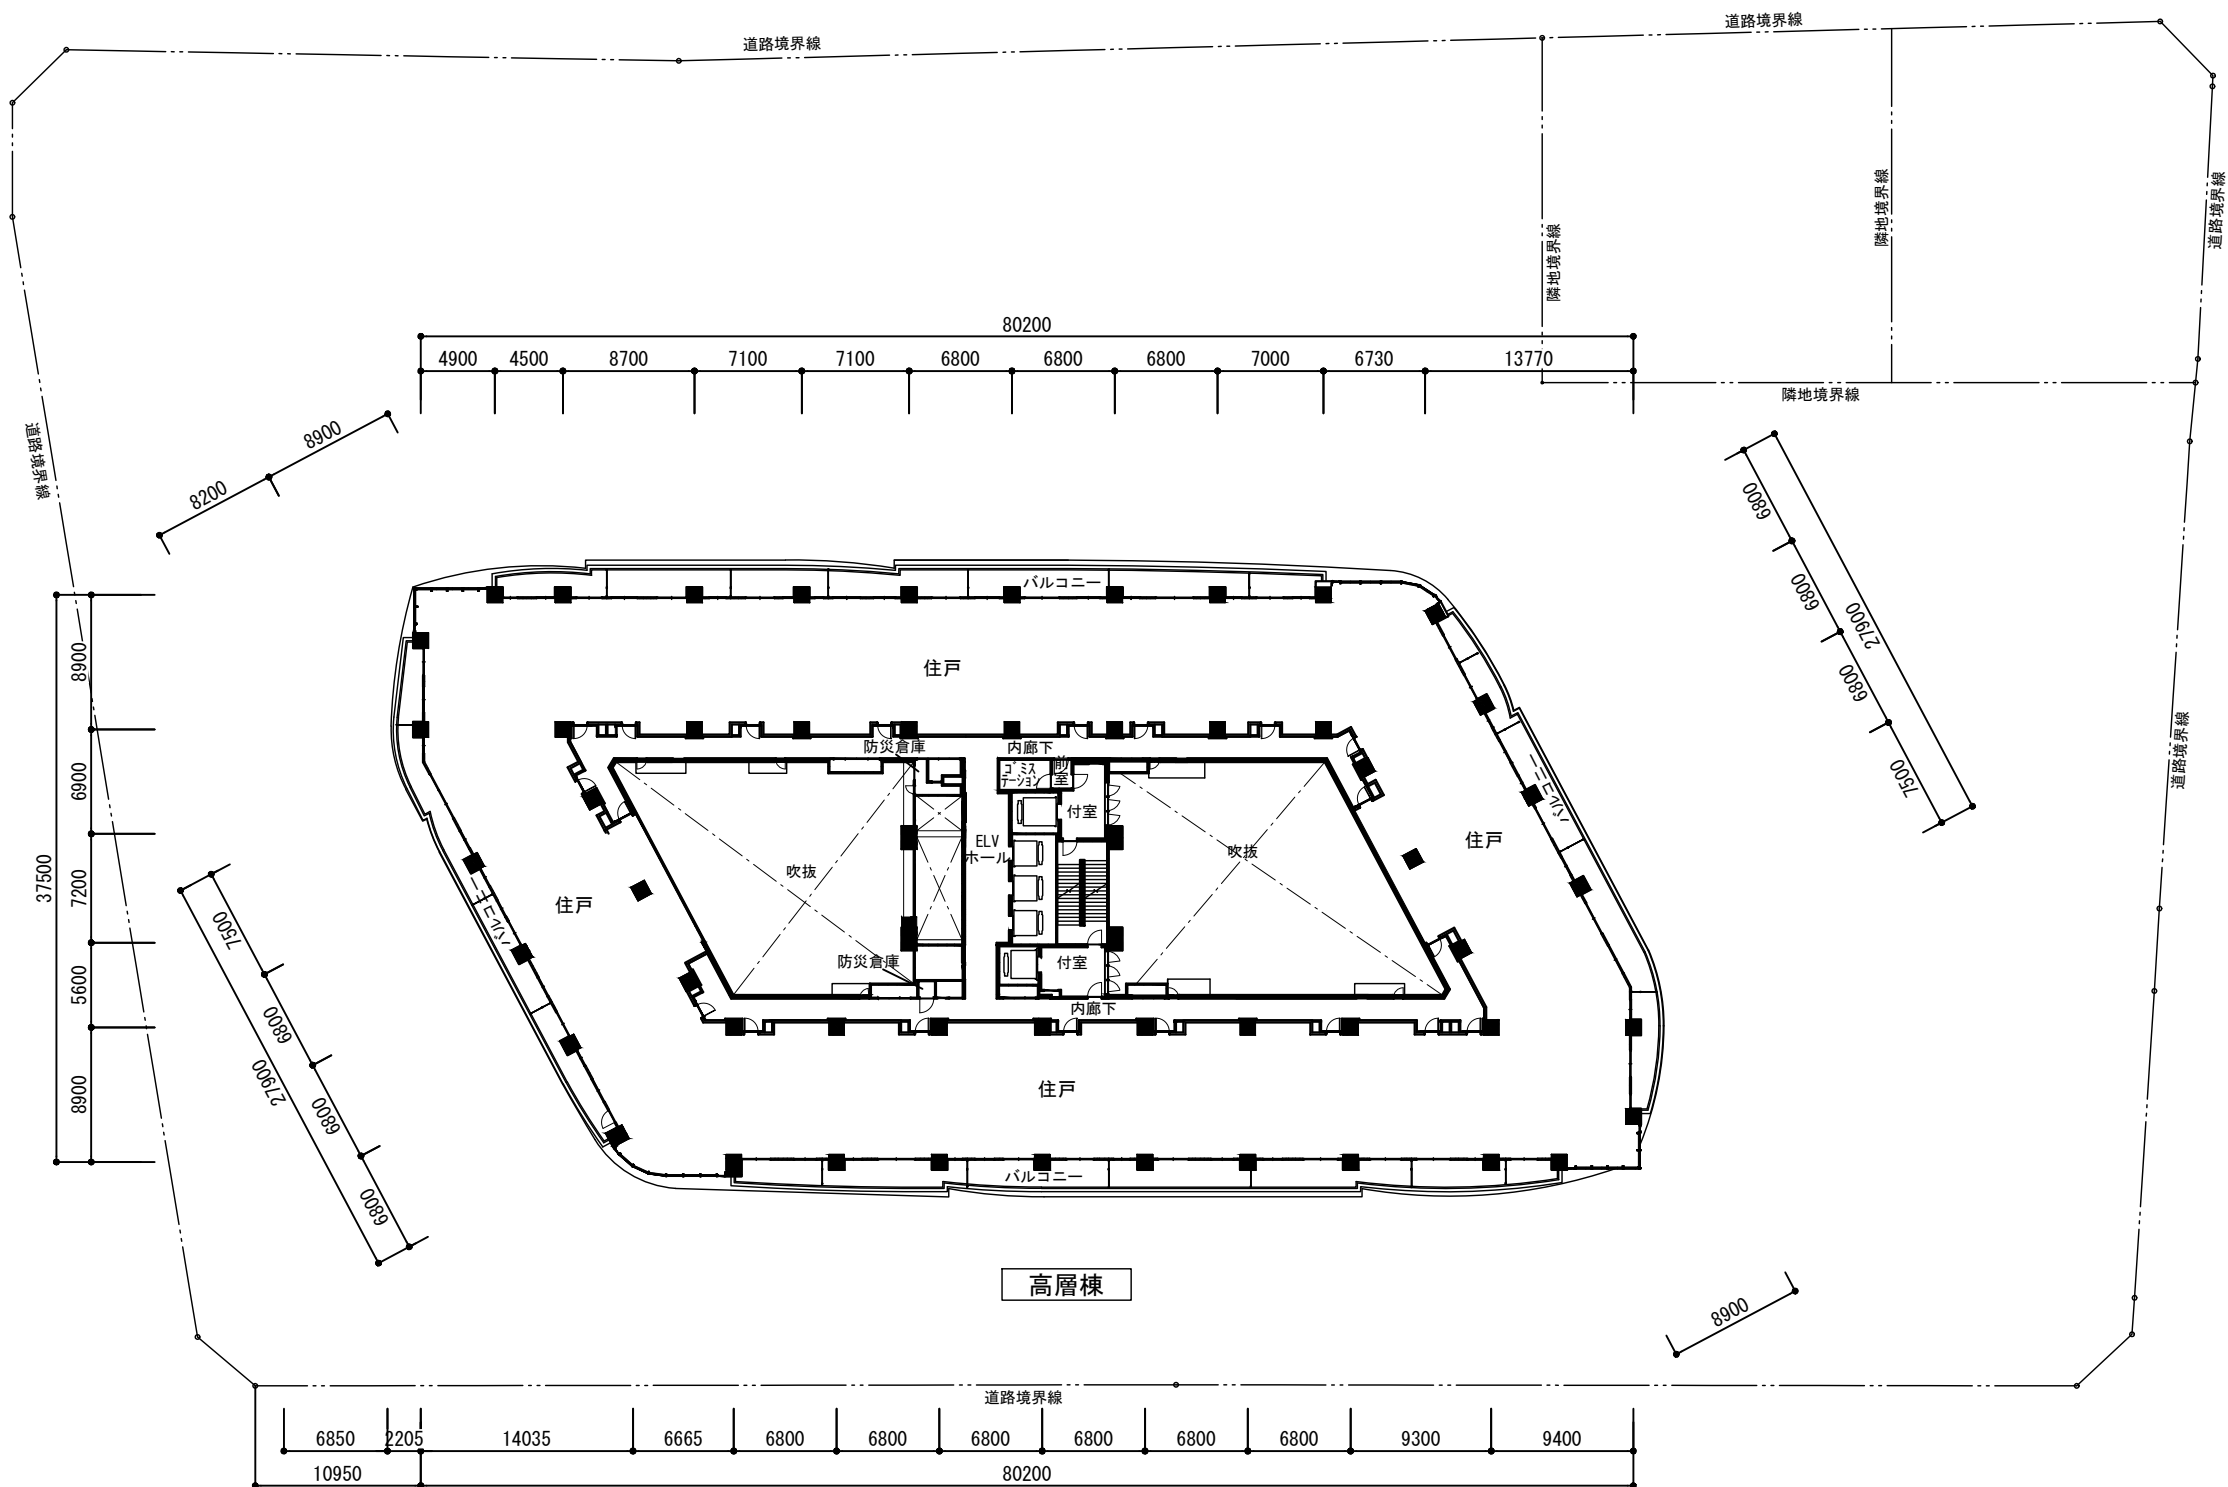


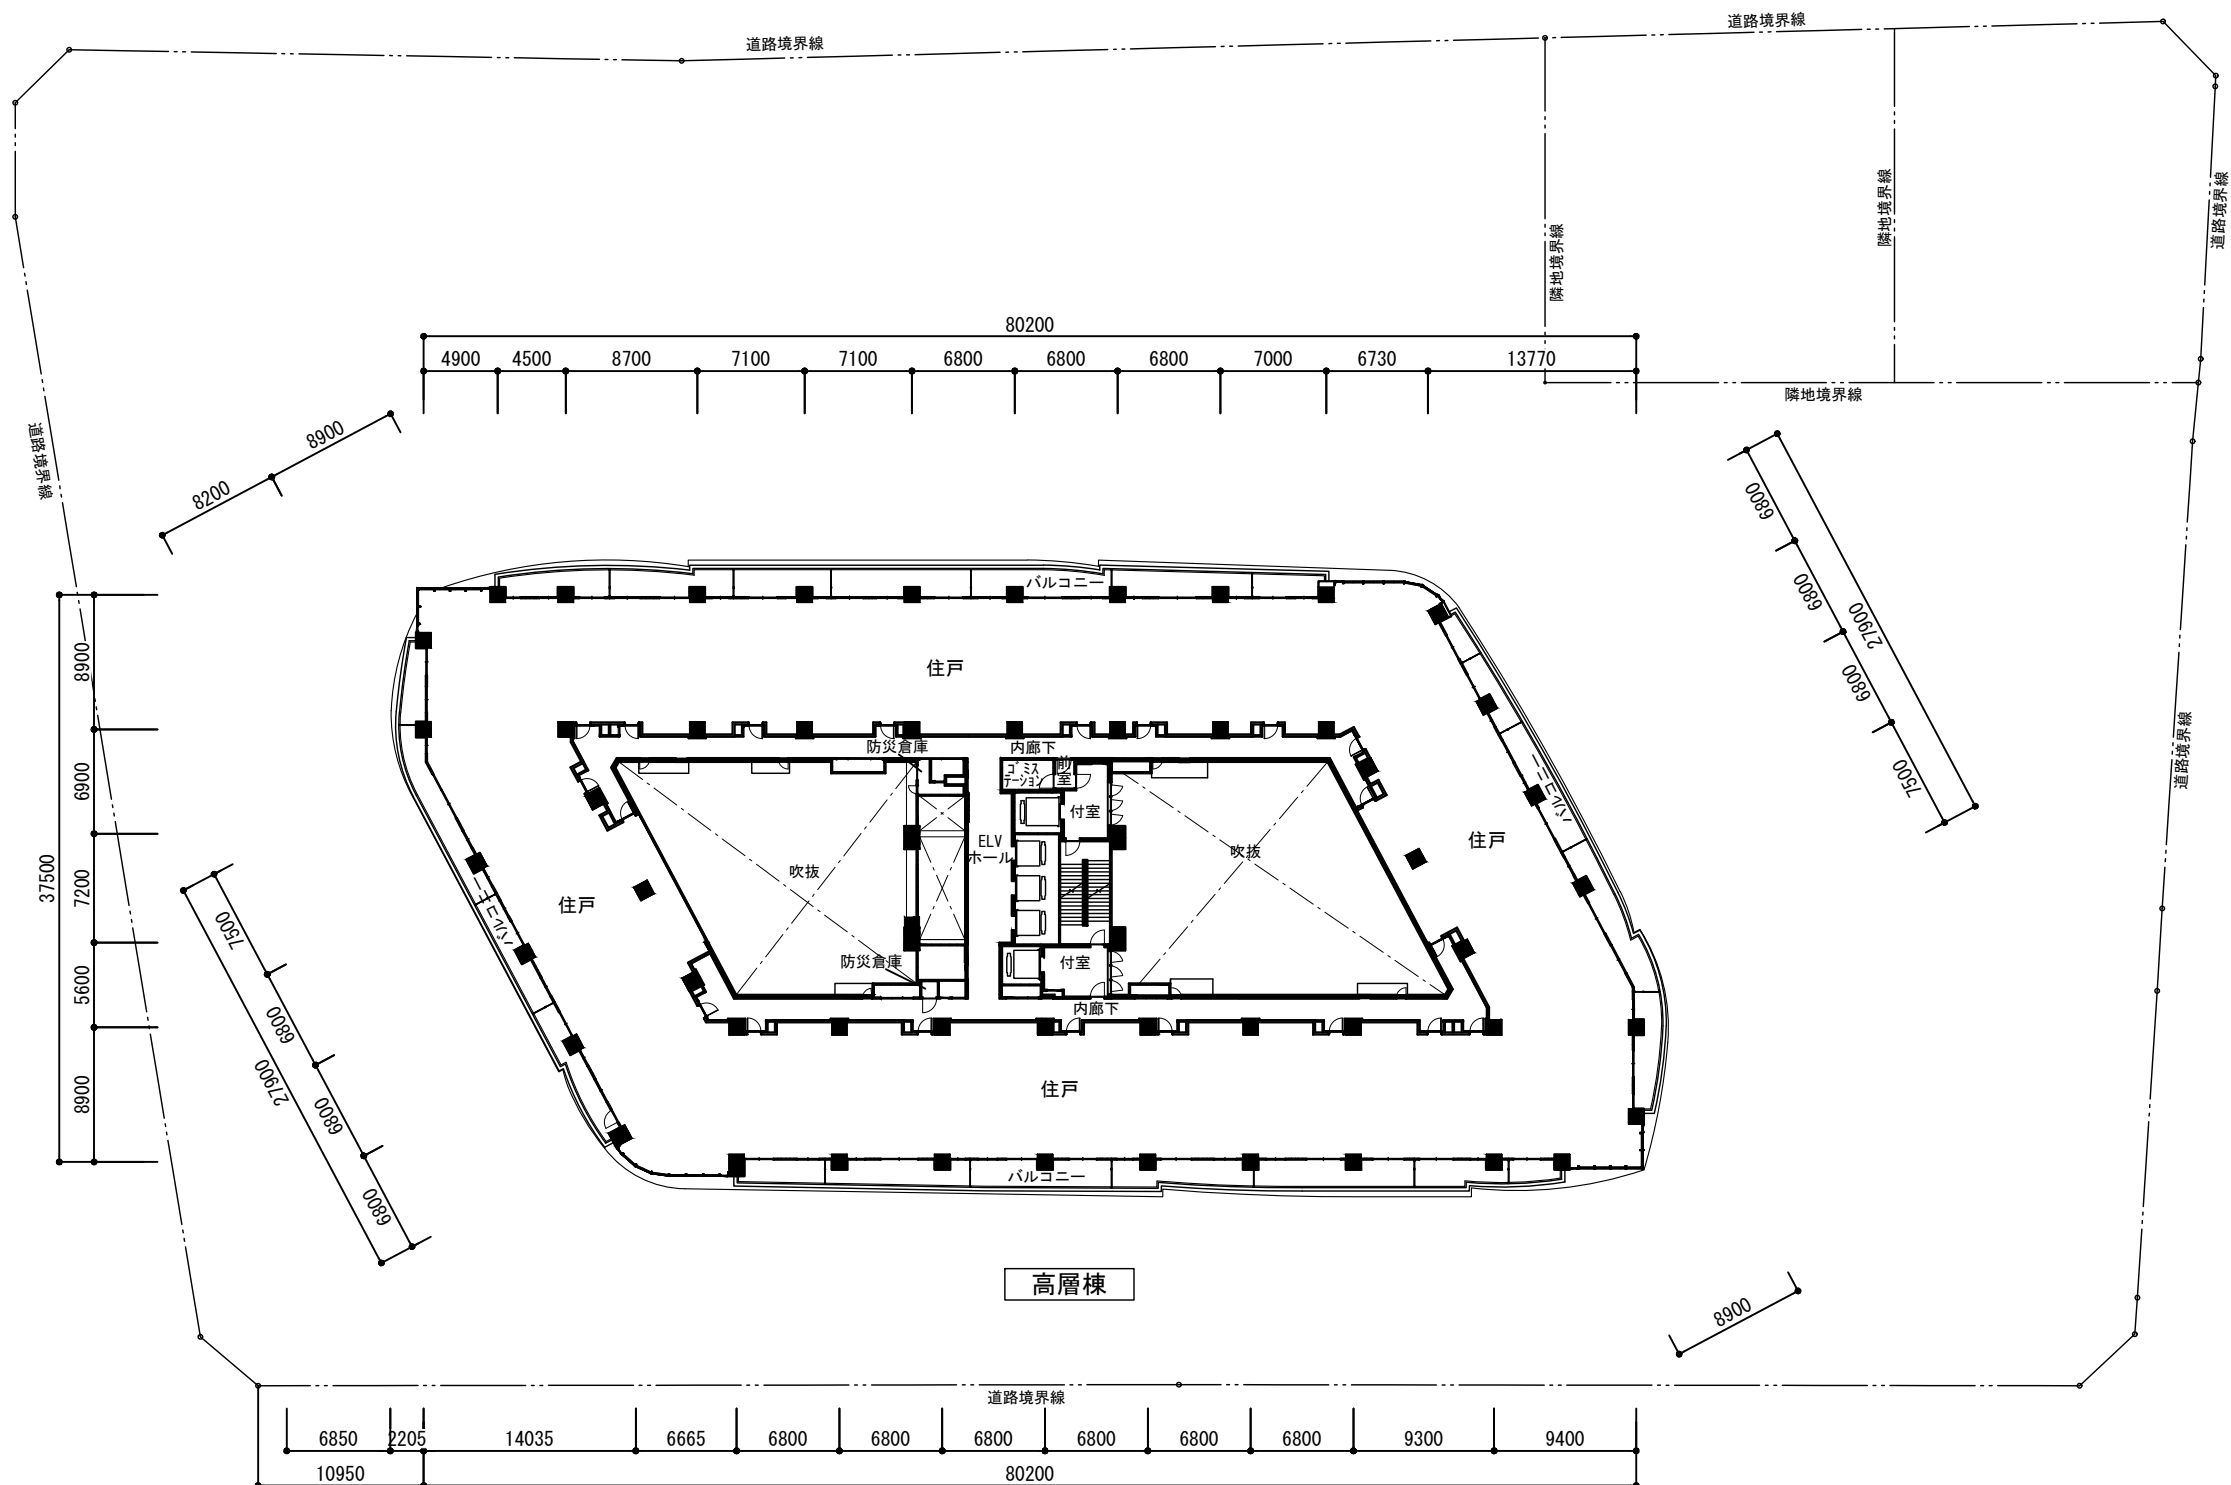

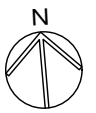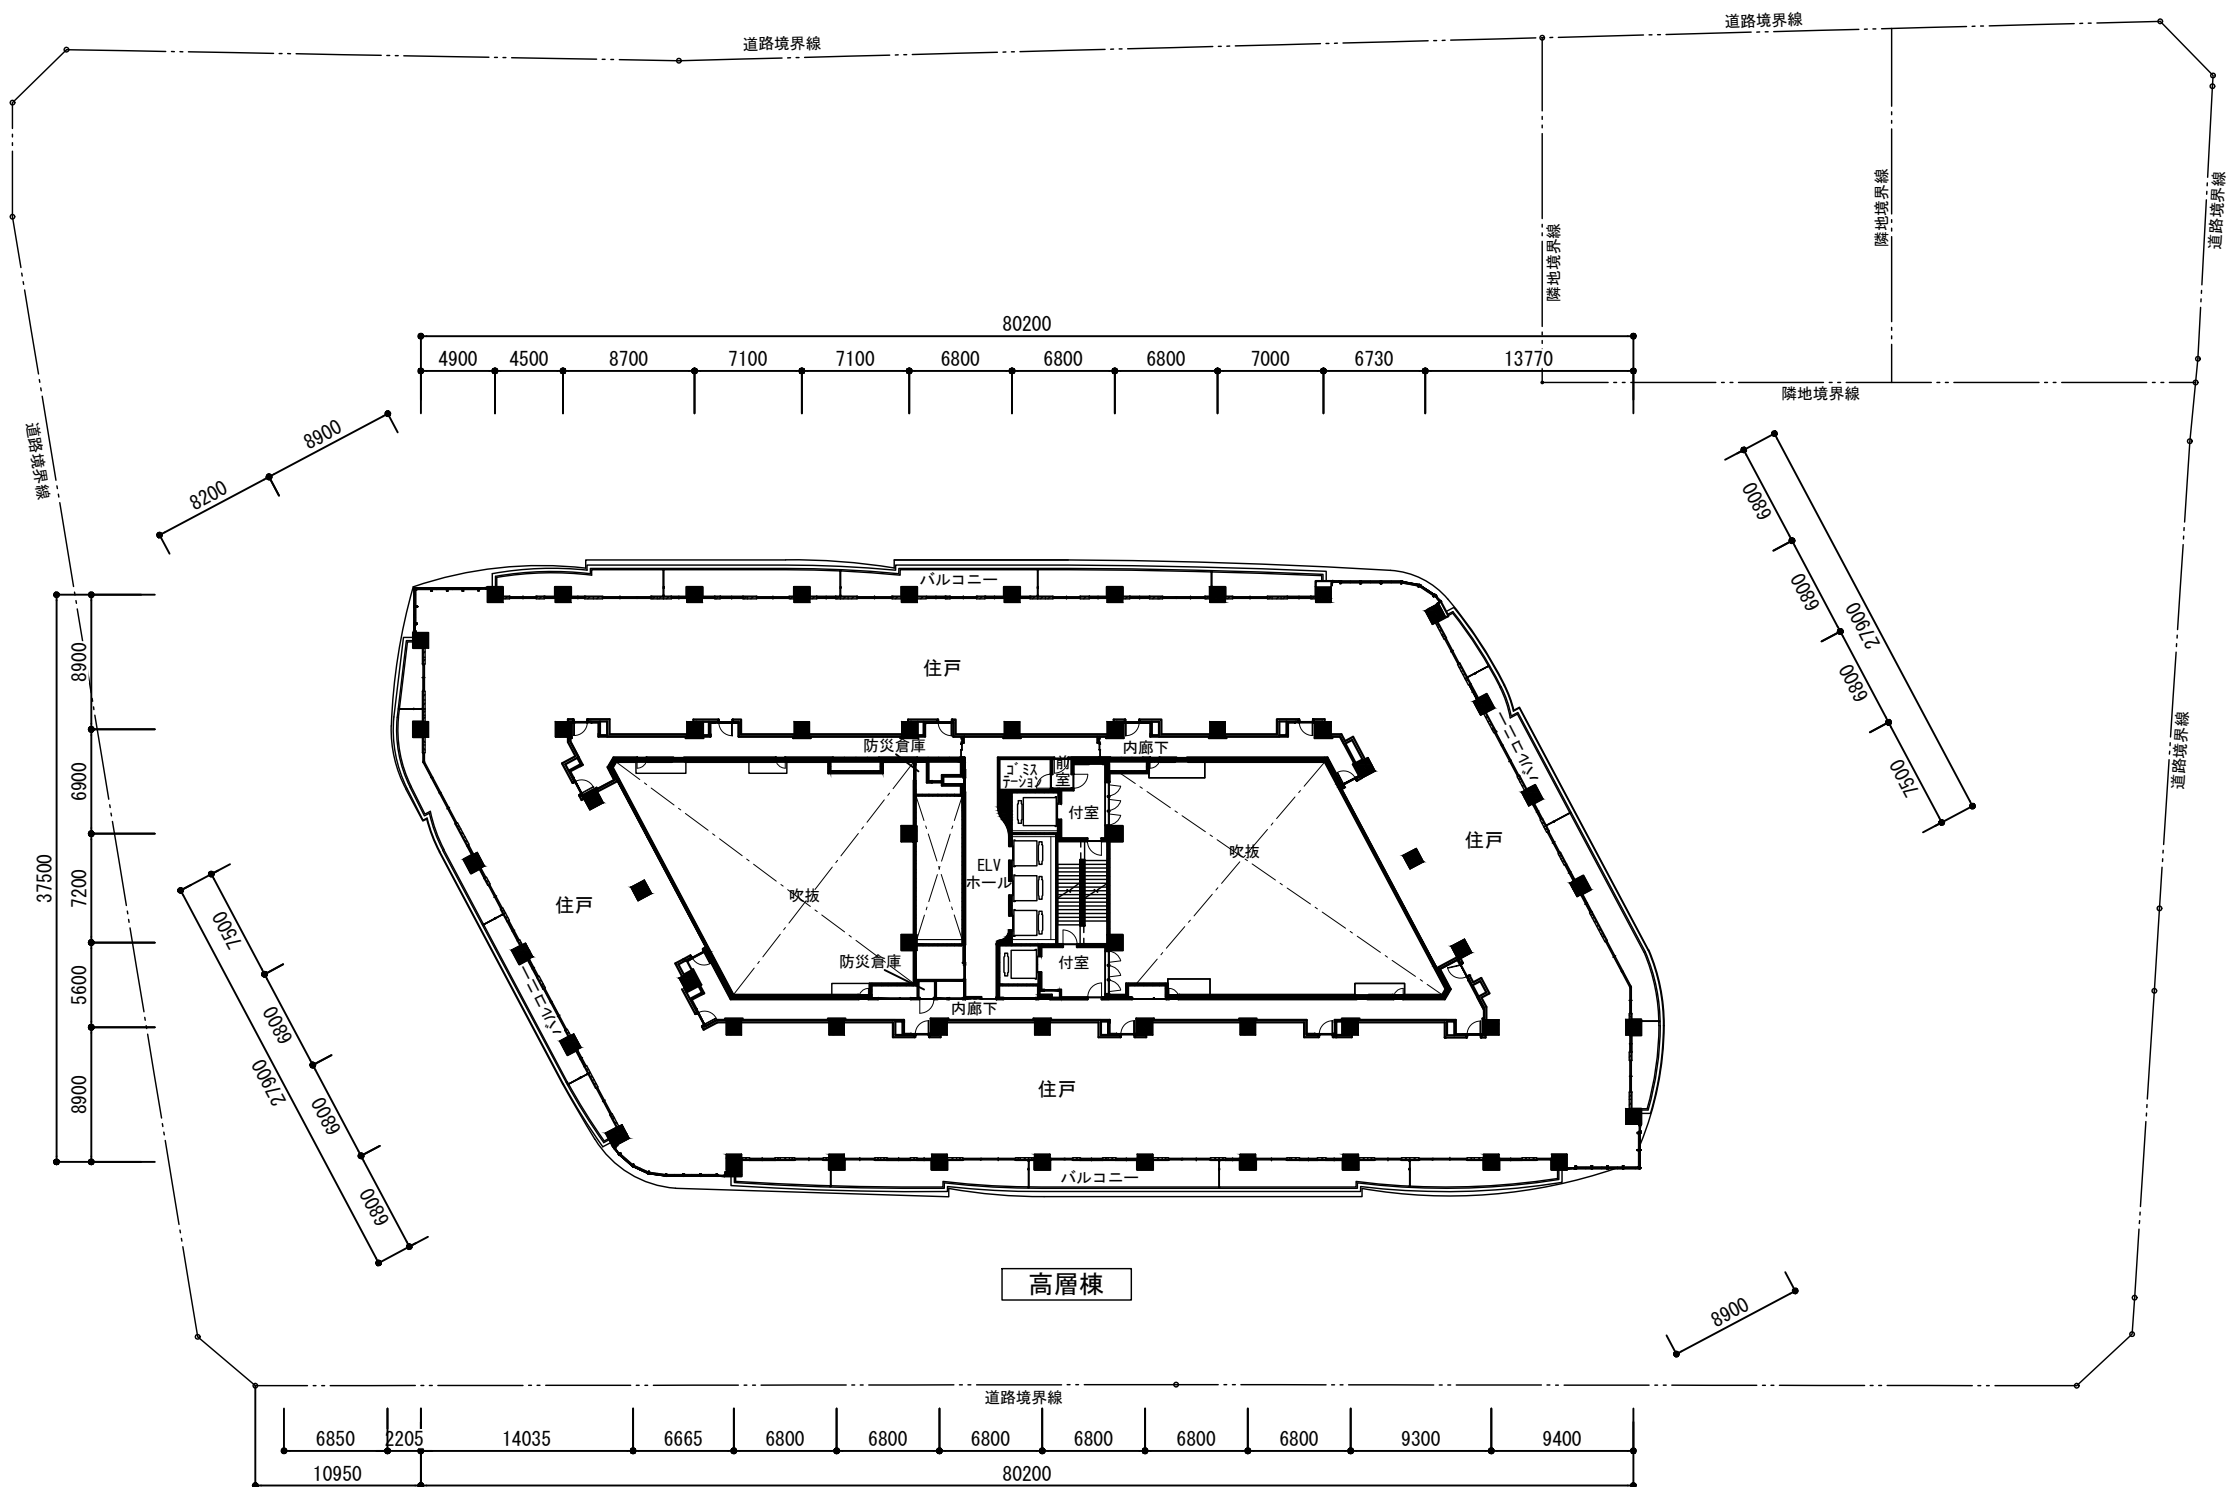

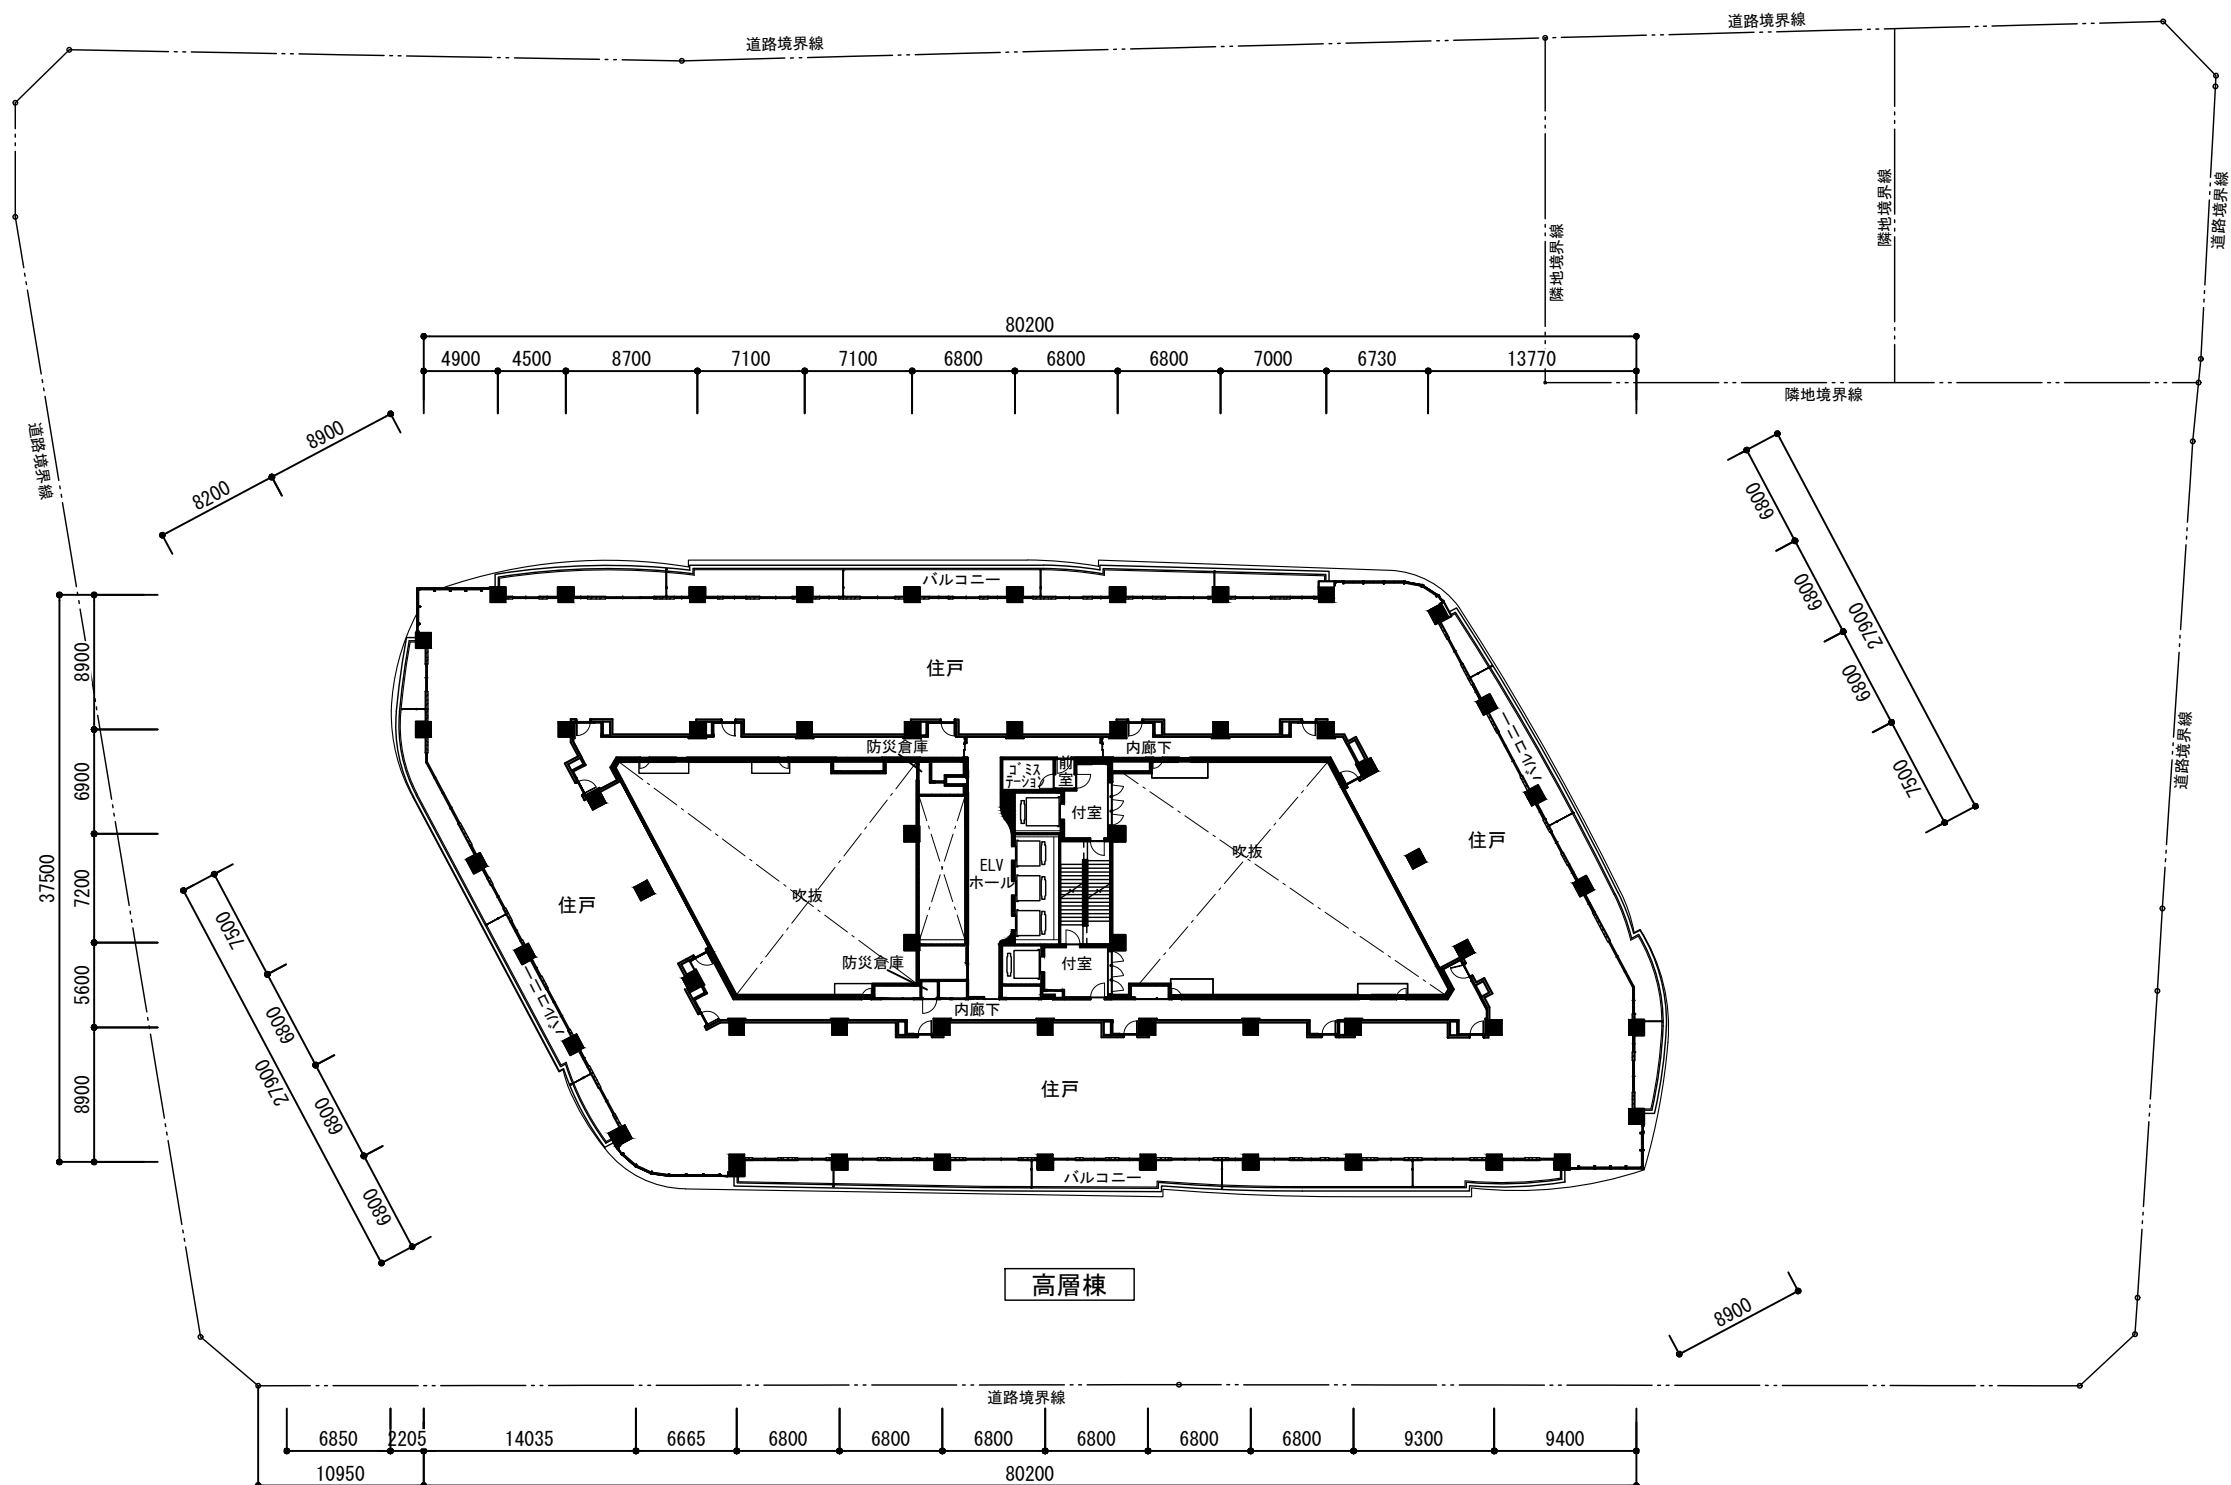

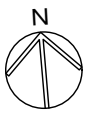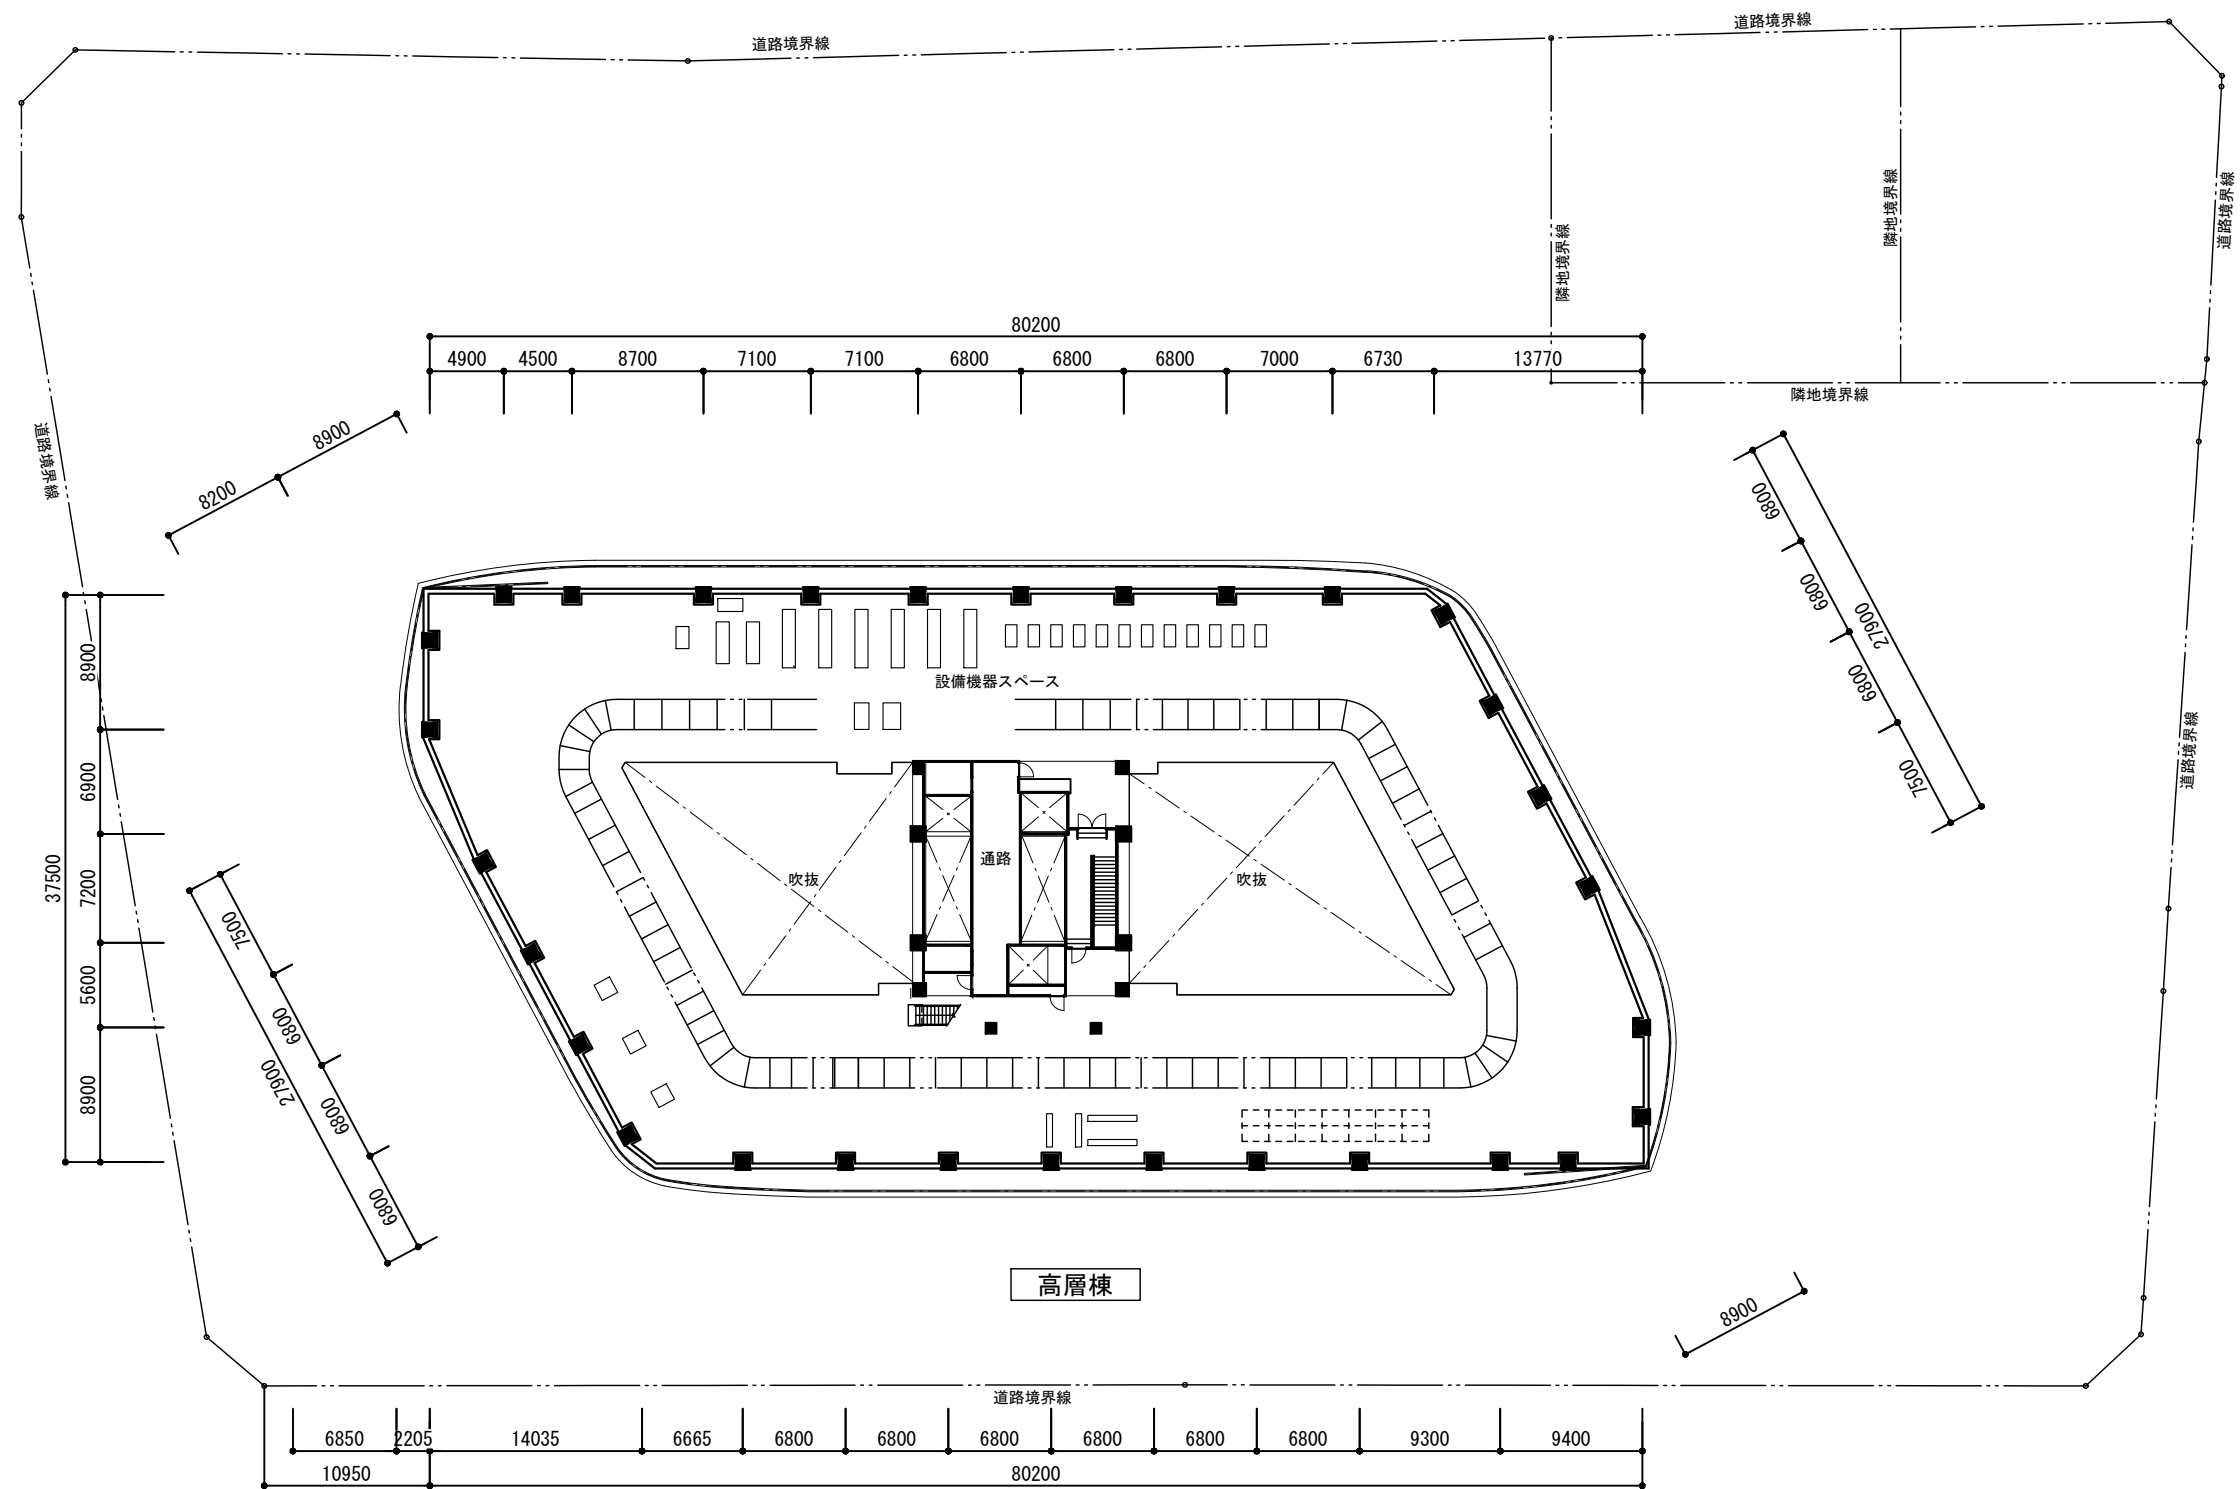

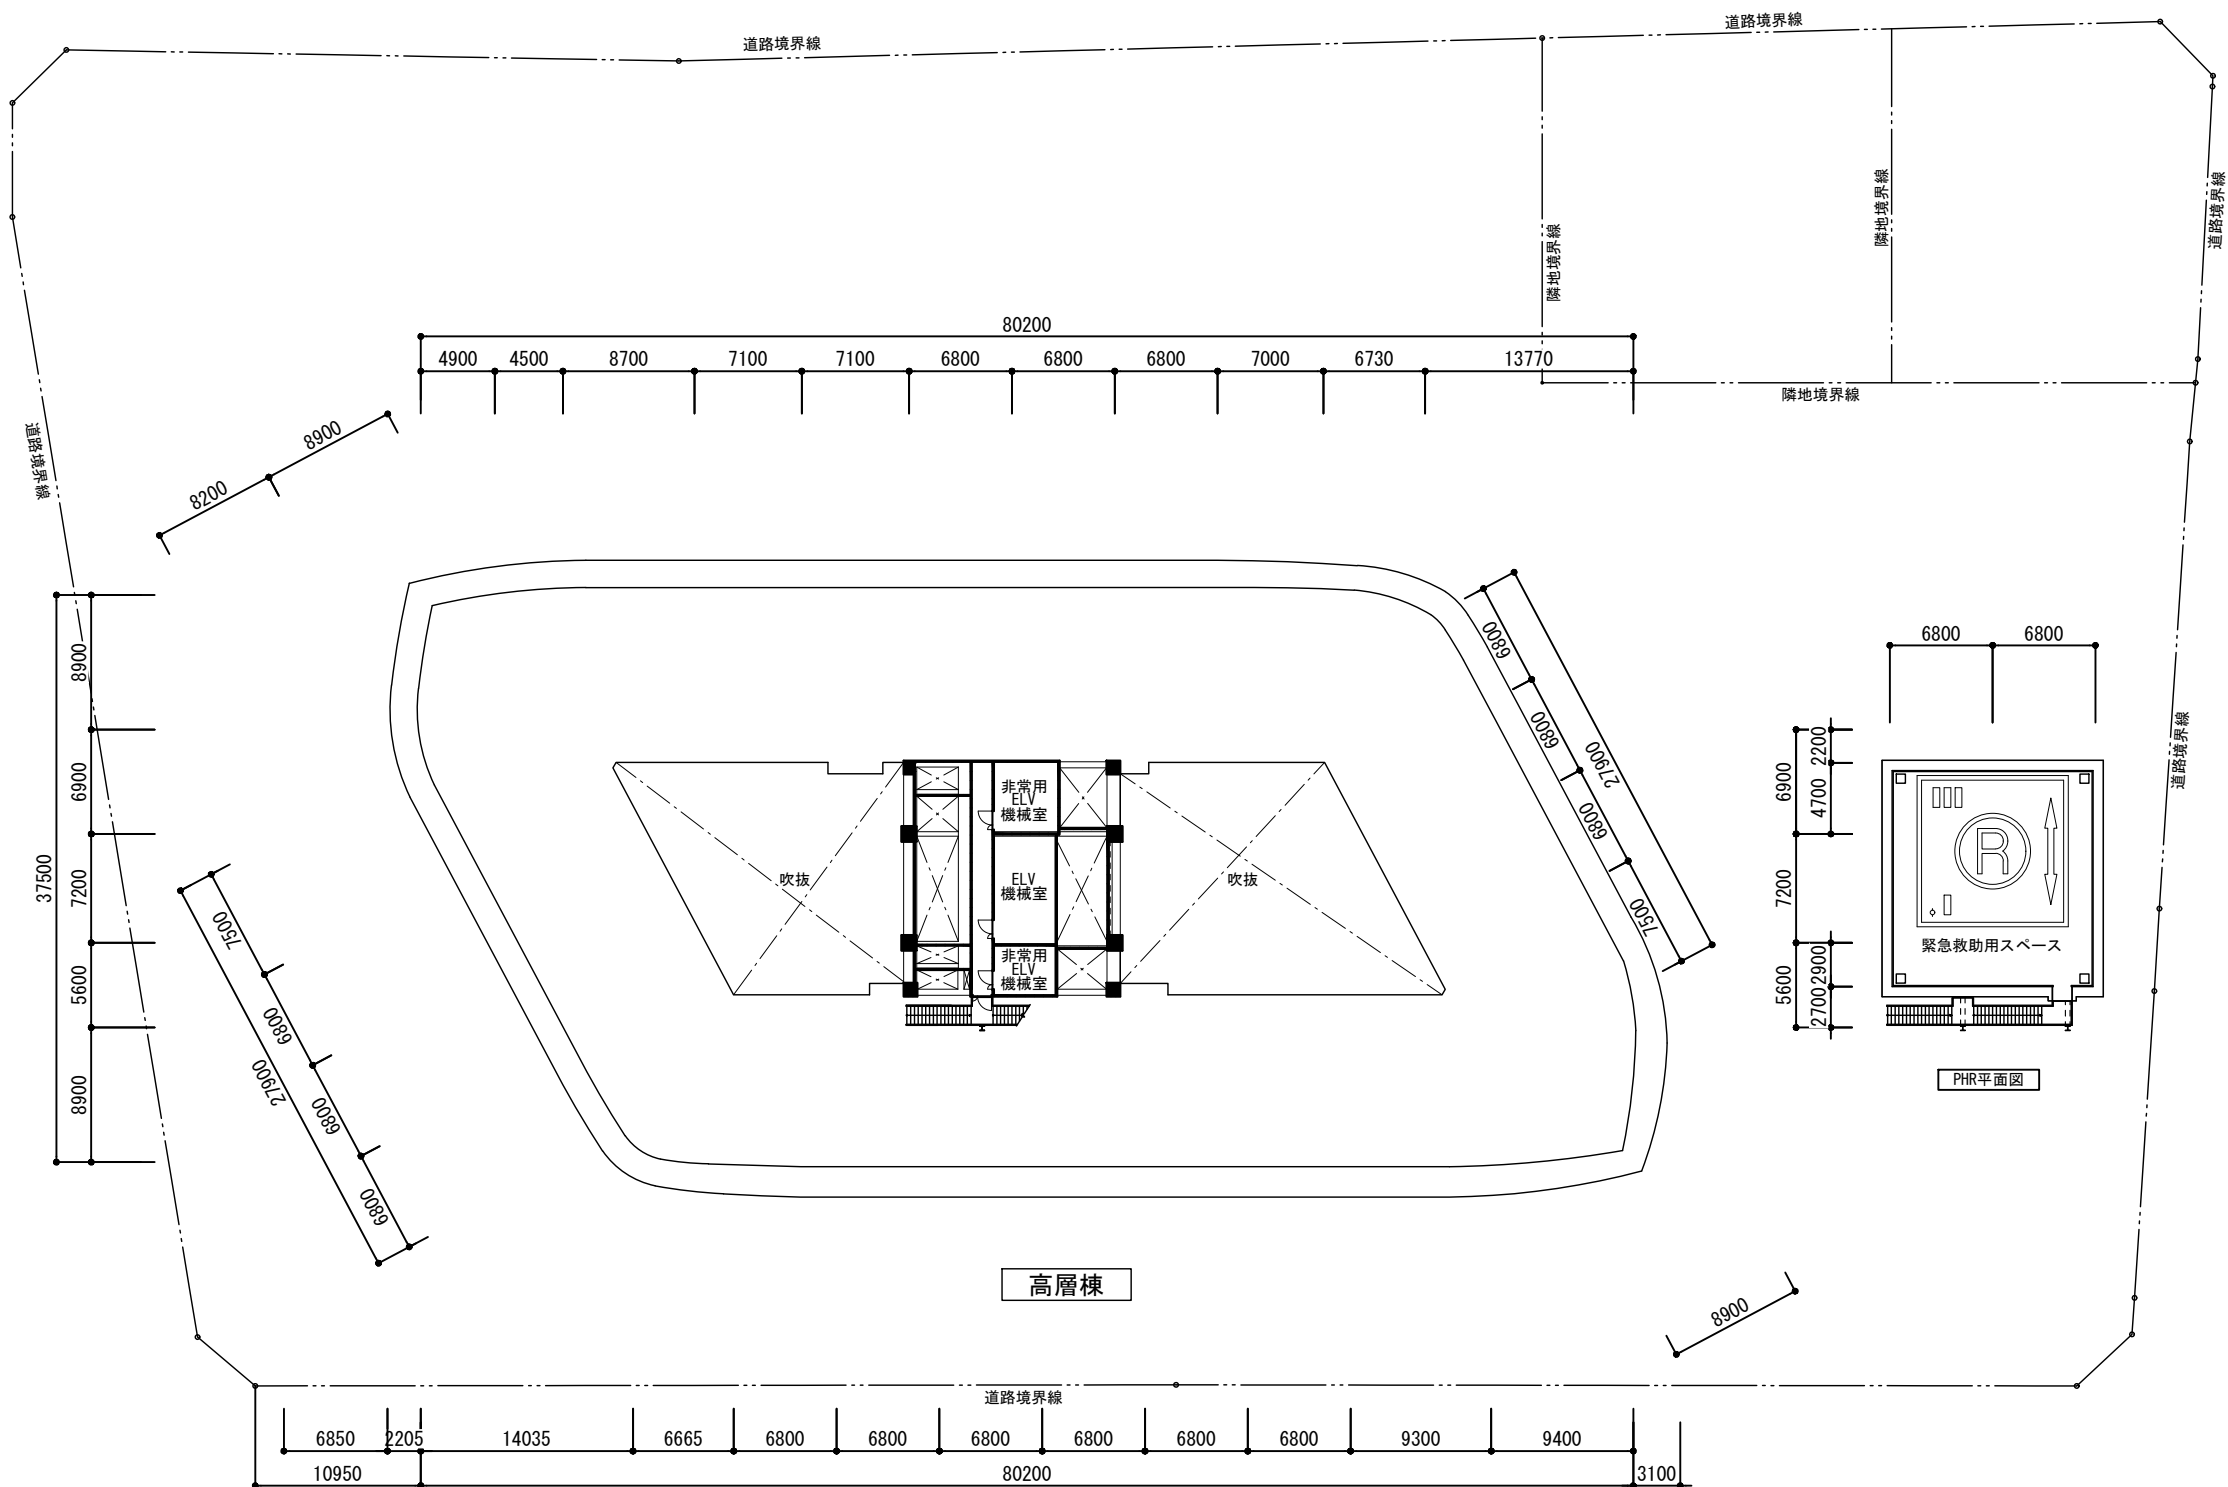

横S=1:300 (A1), 縦S=1:300 (A1)
横S=1:600 (A3), 縦S=1:600 (A3)

