






## 7 - ( 3 ) 施設建築物の設計図

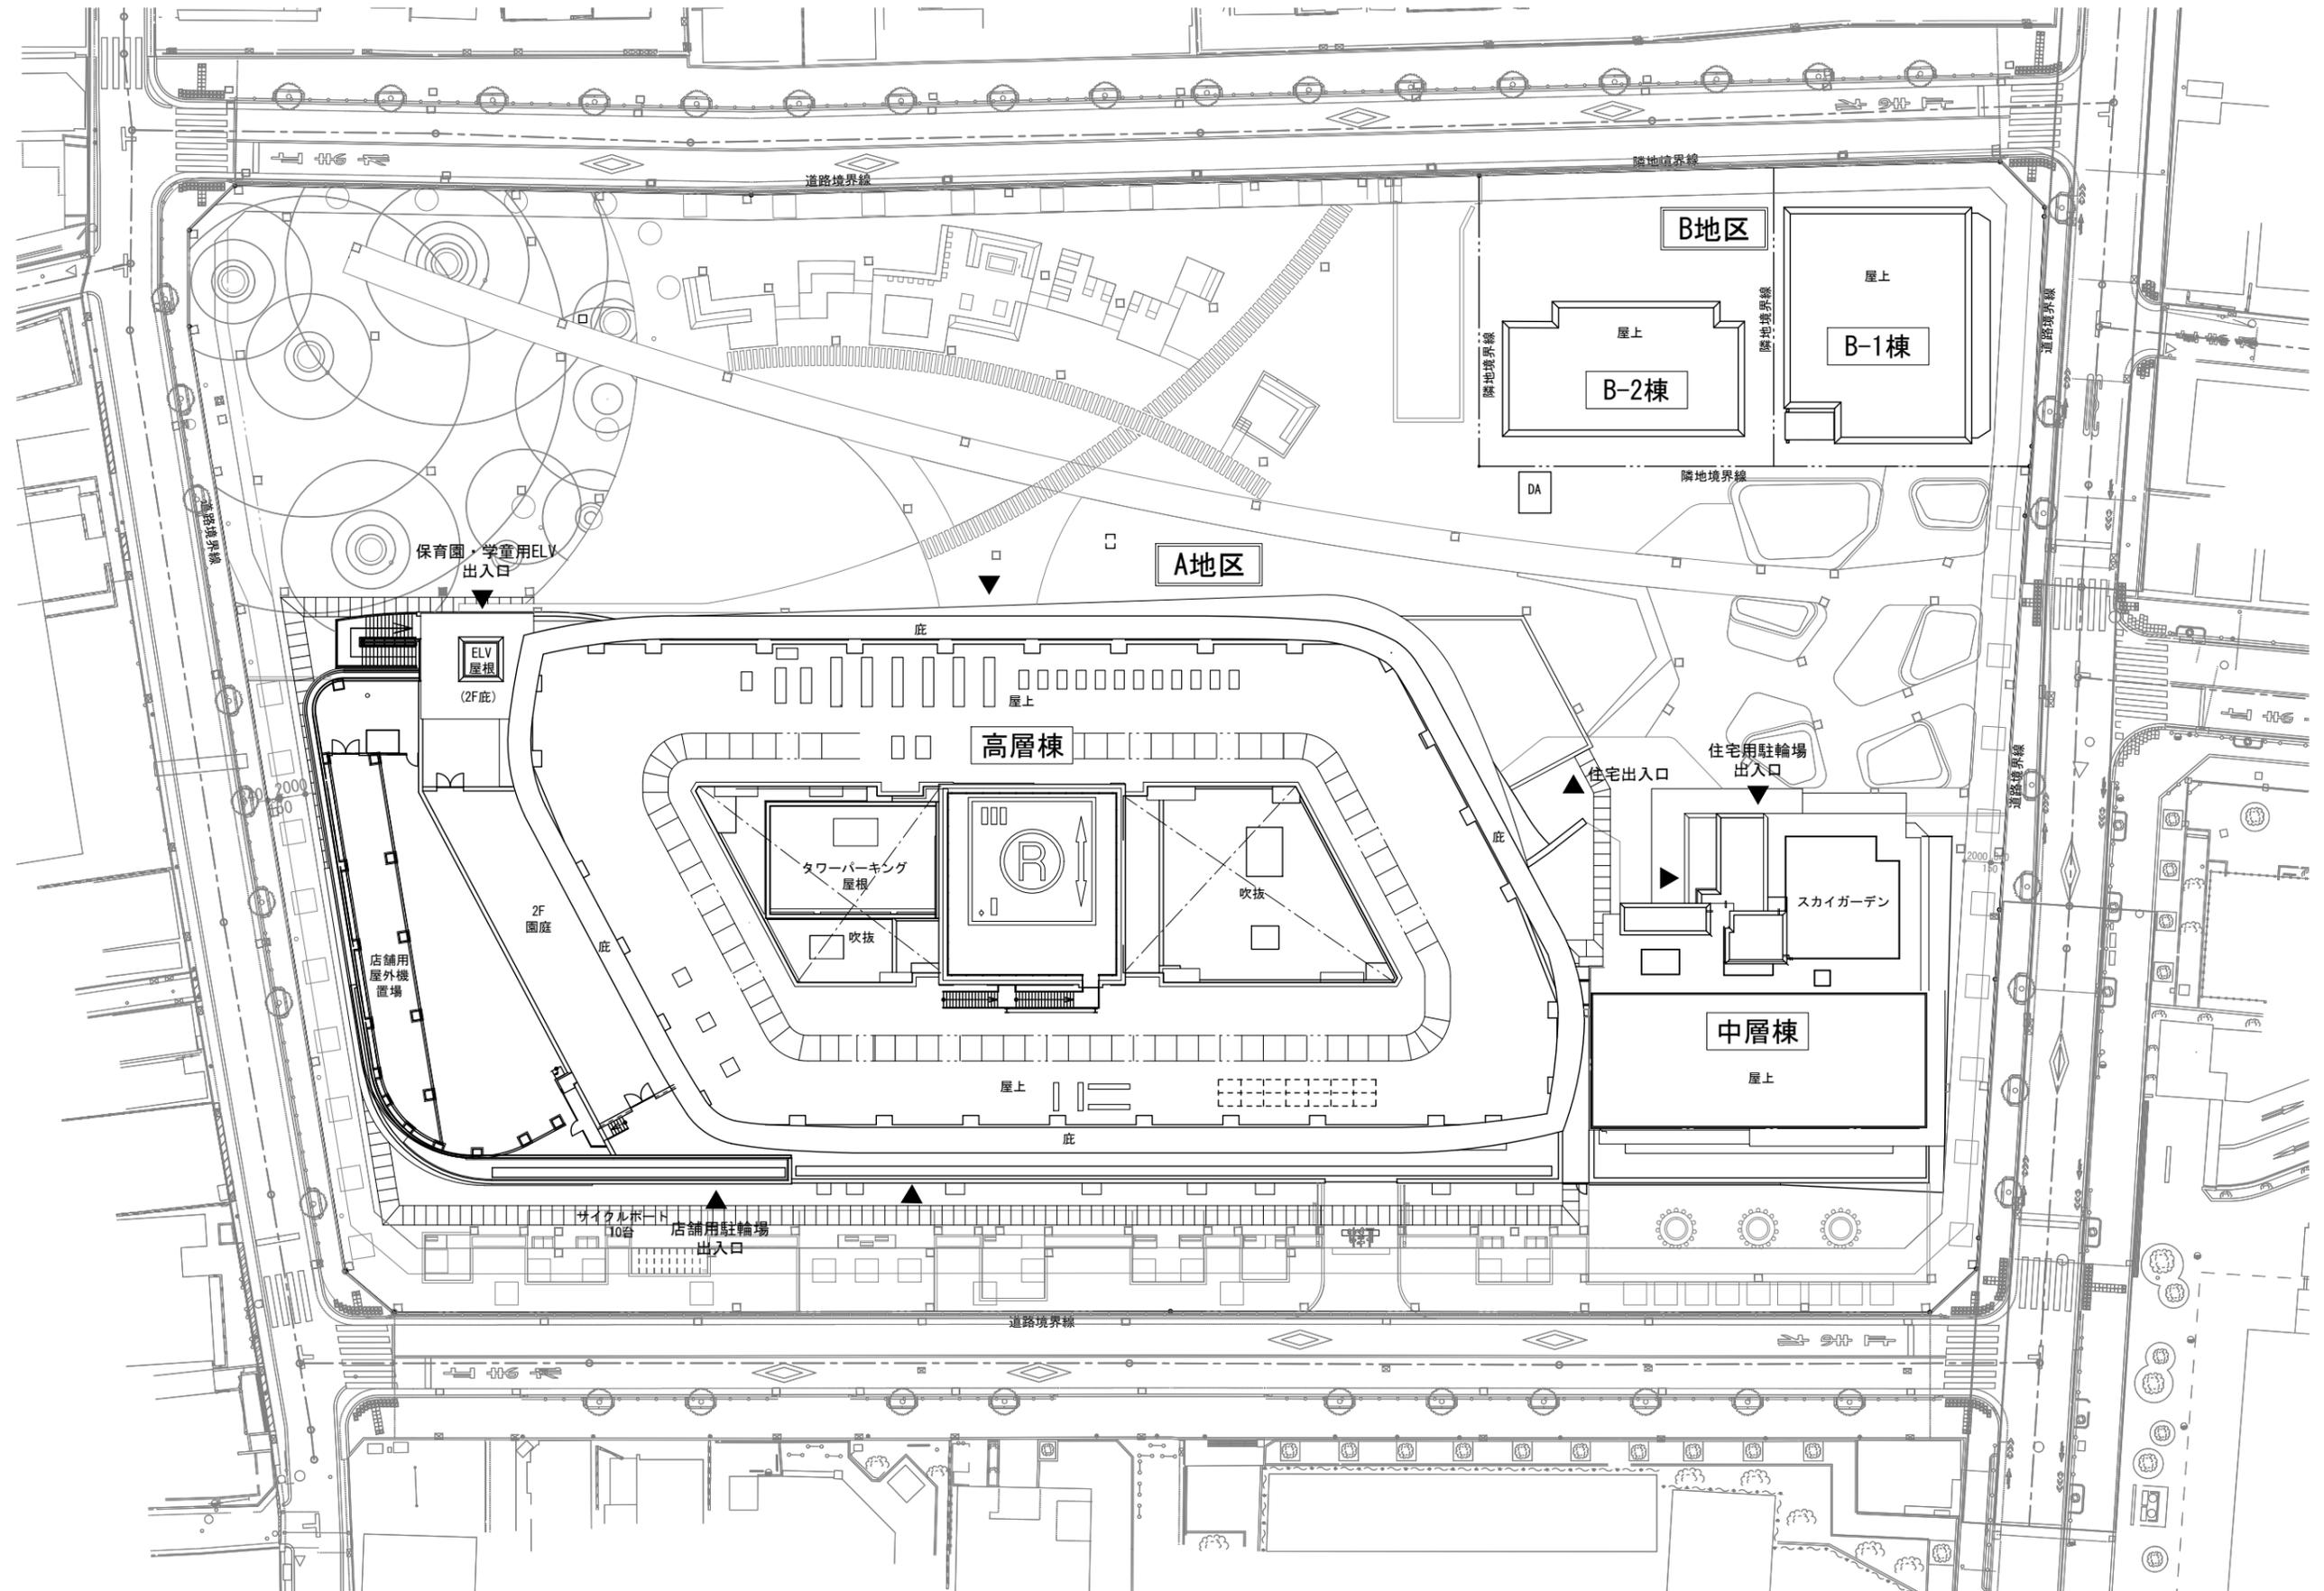


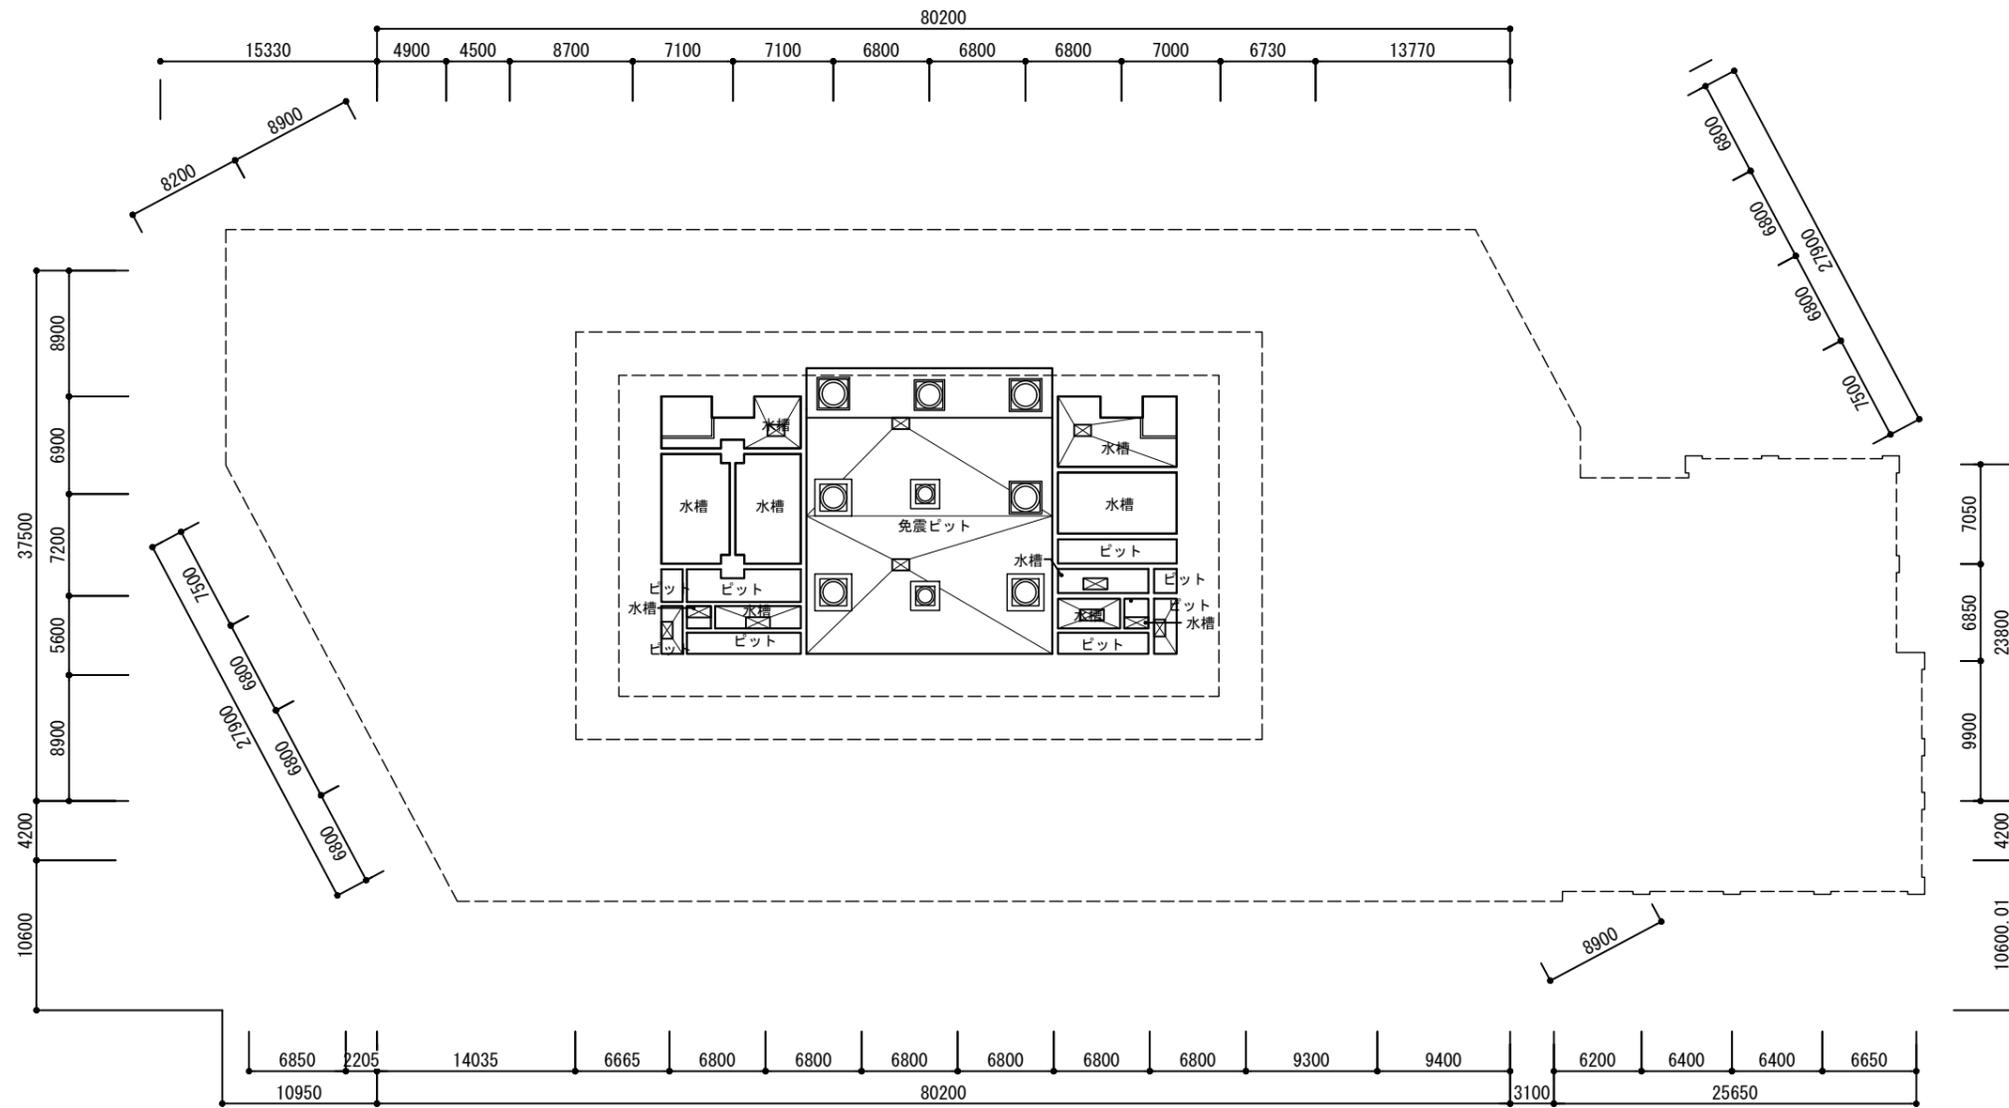

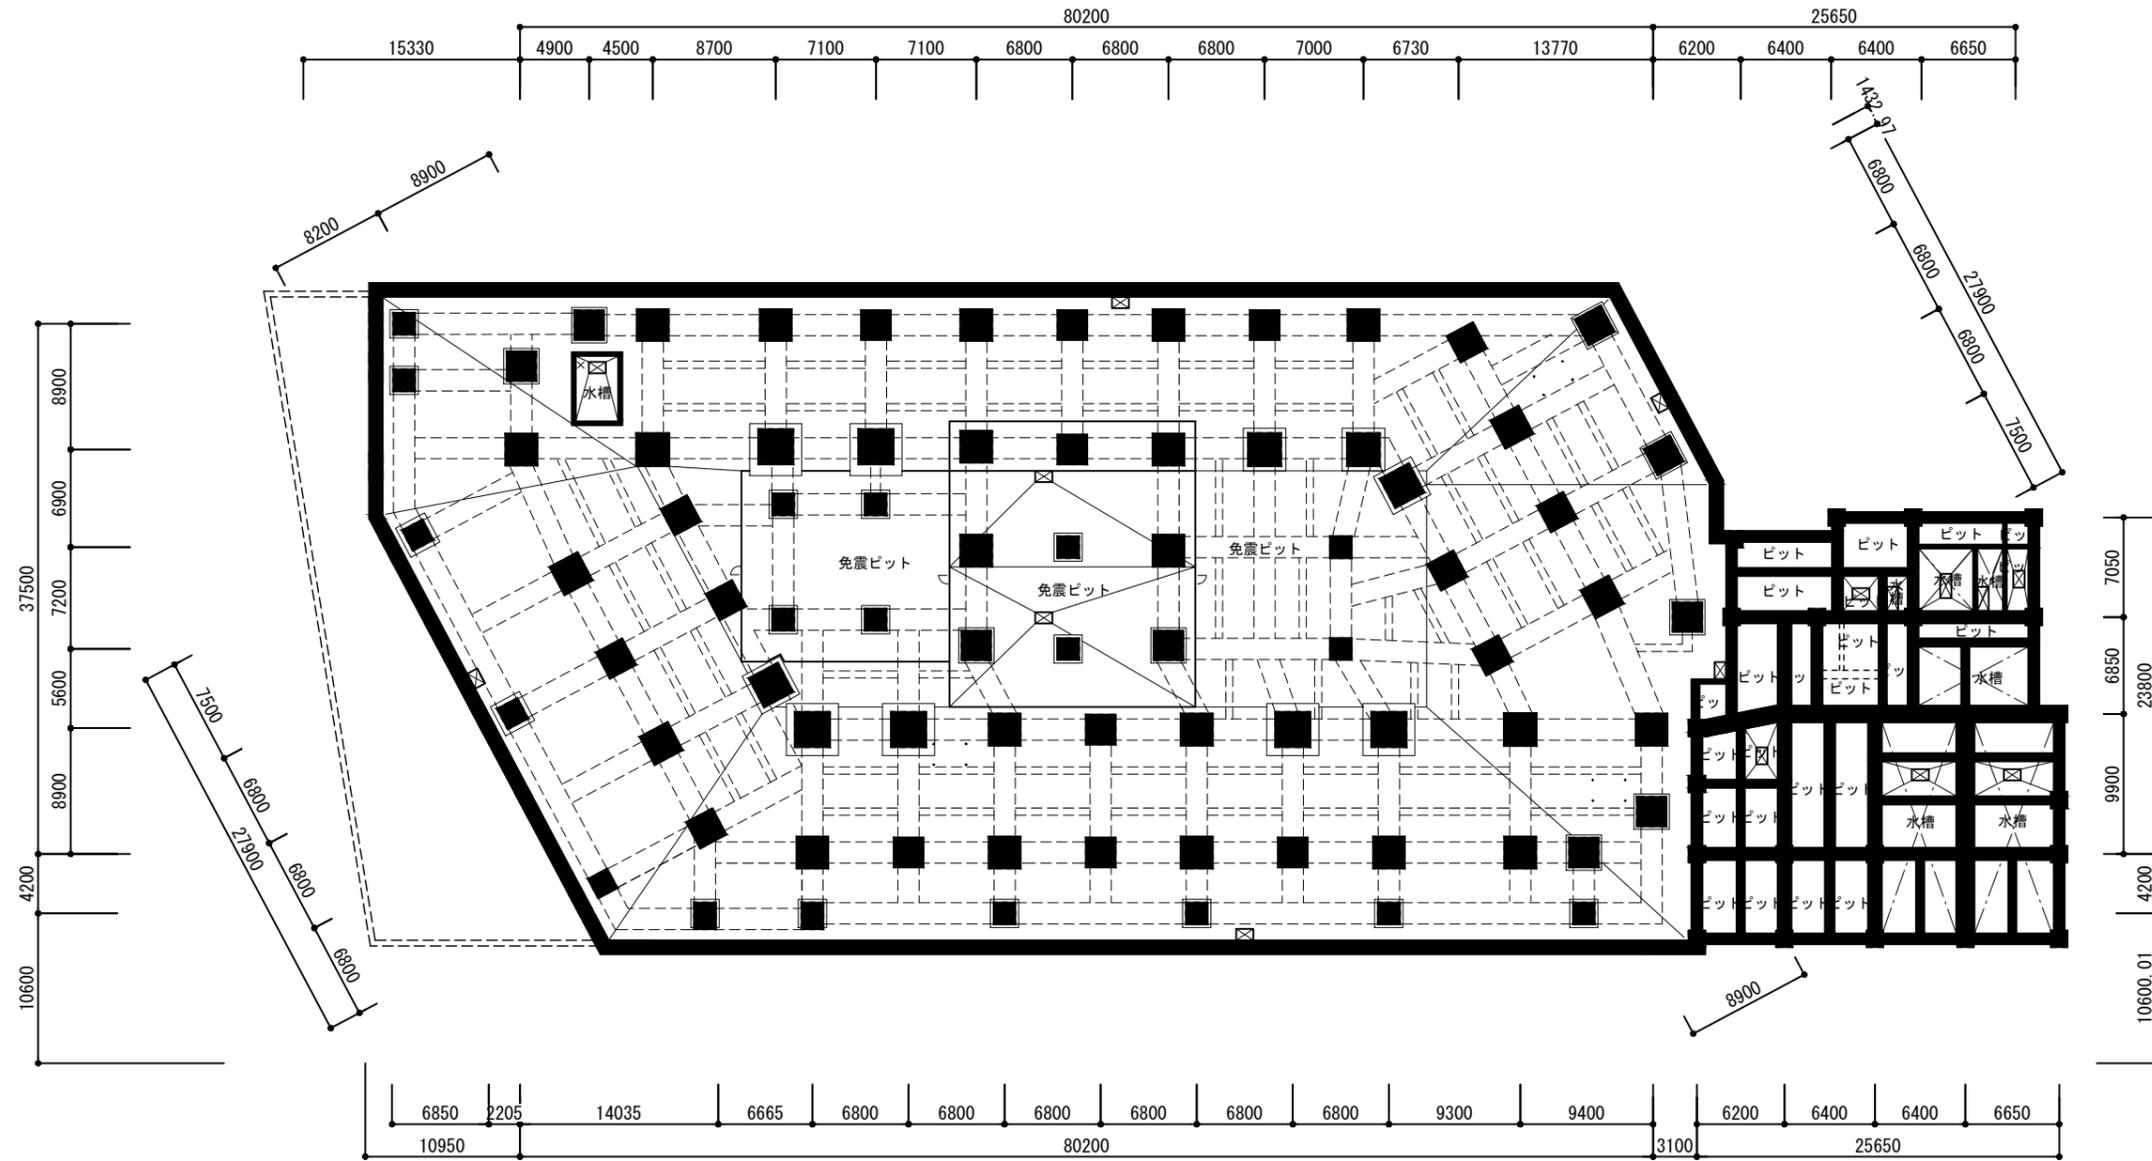

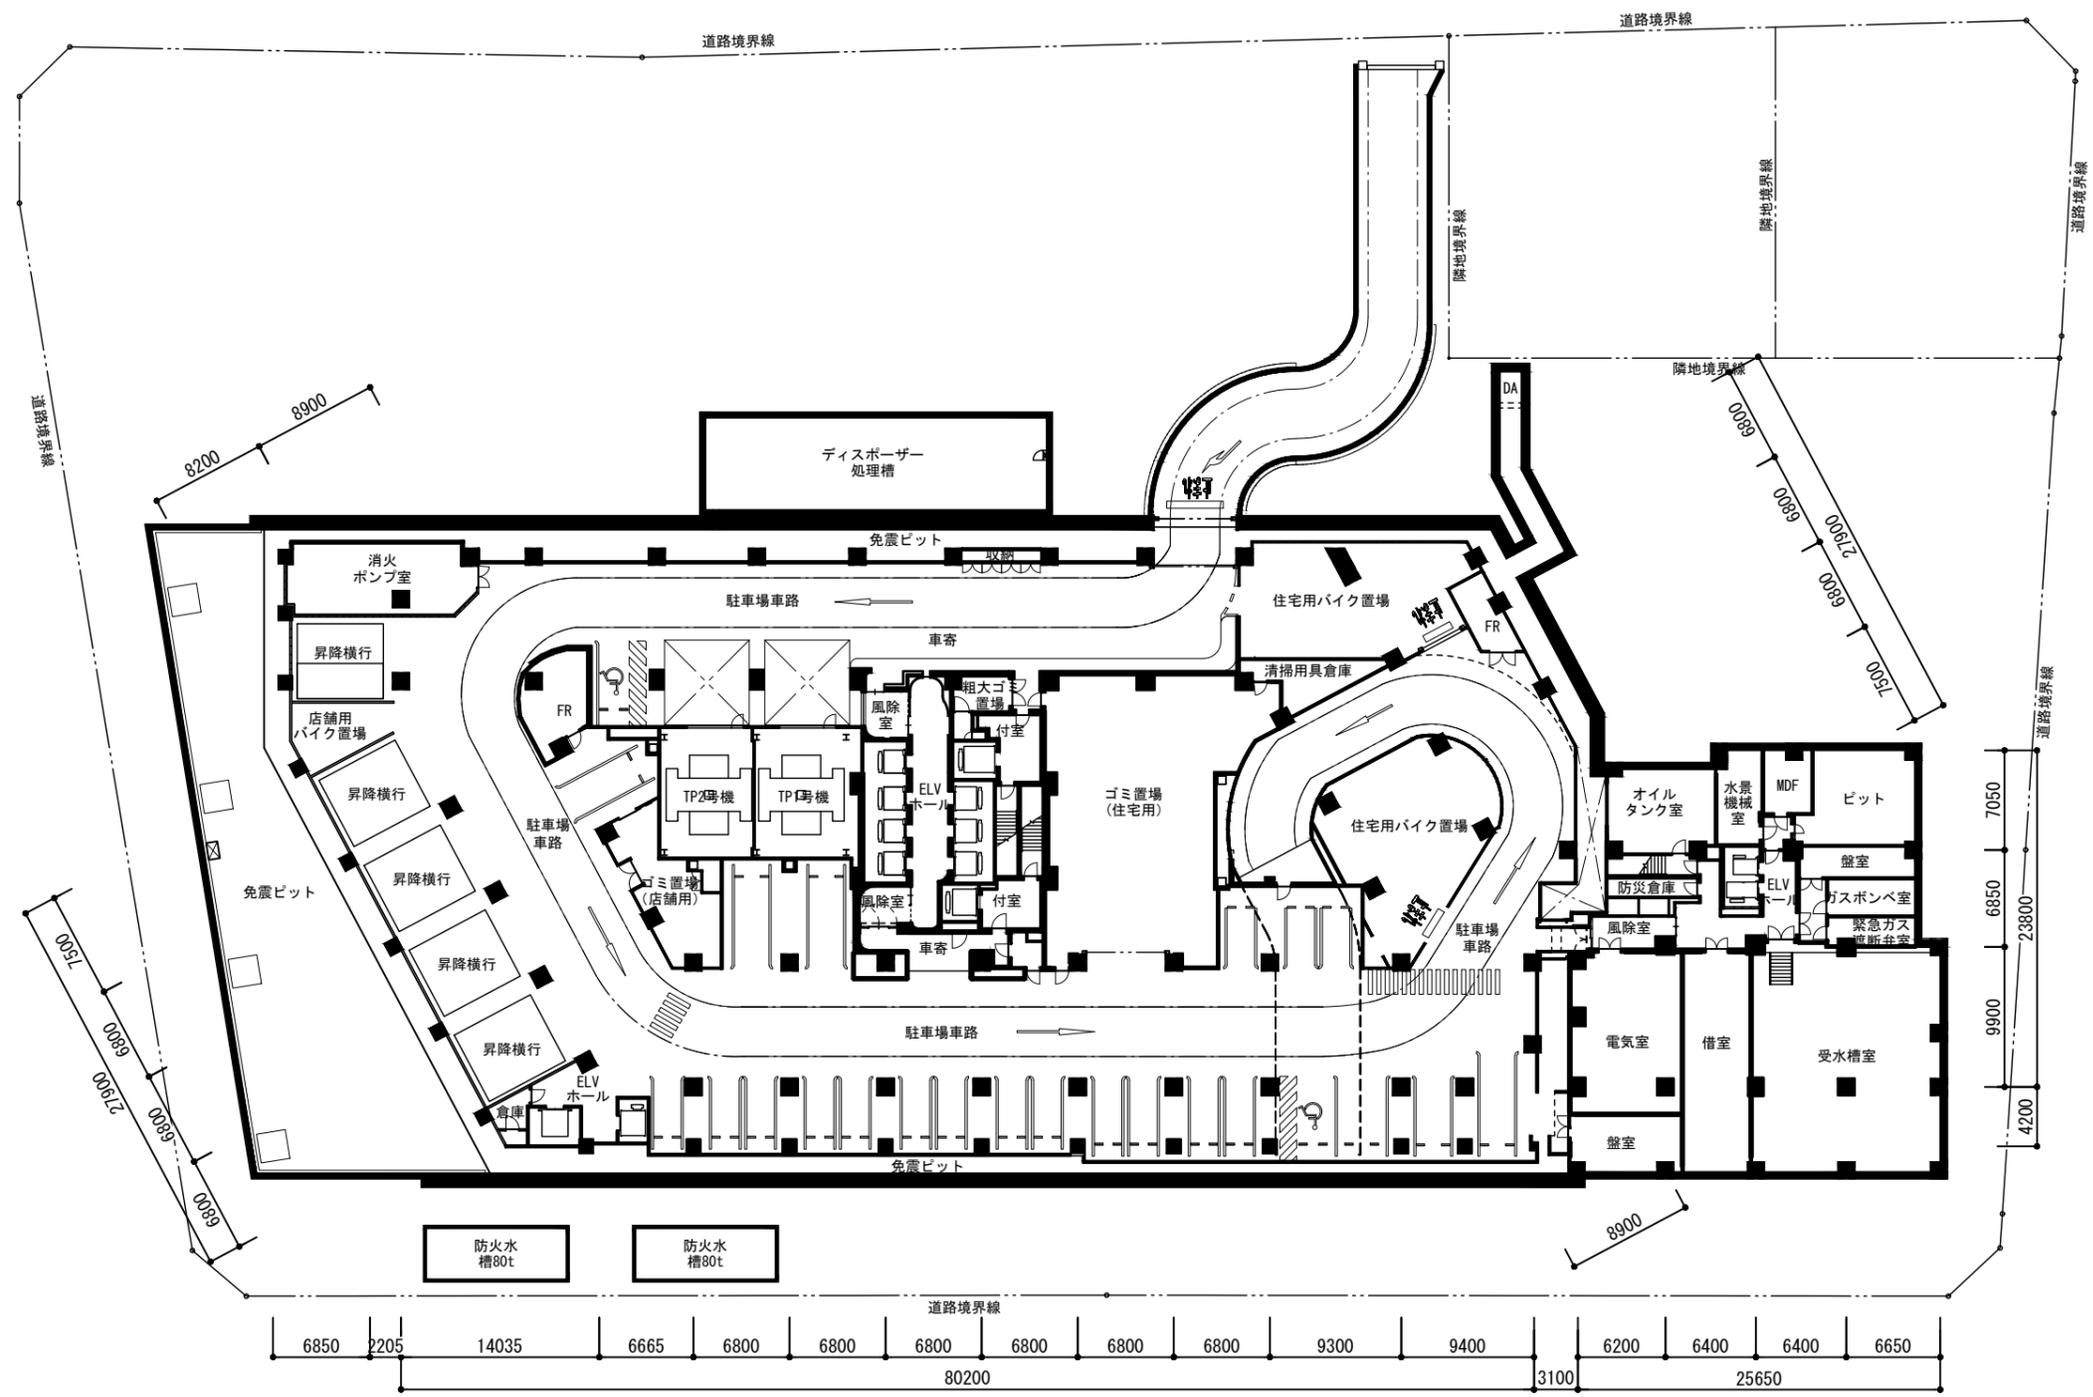


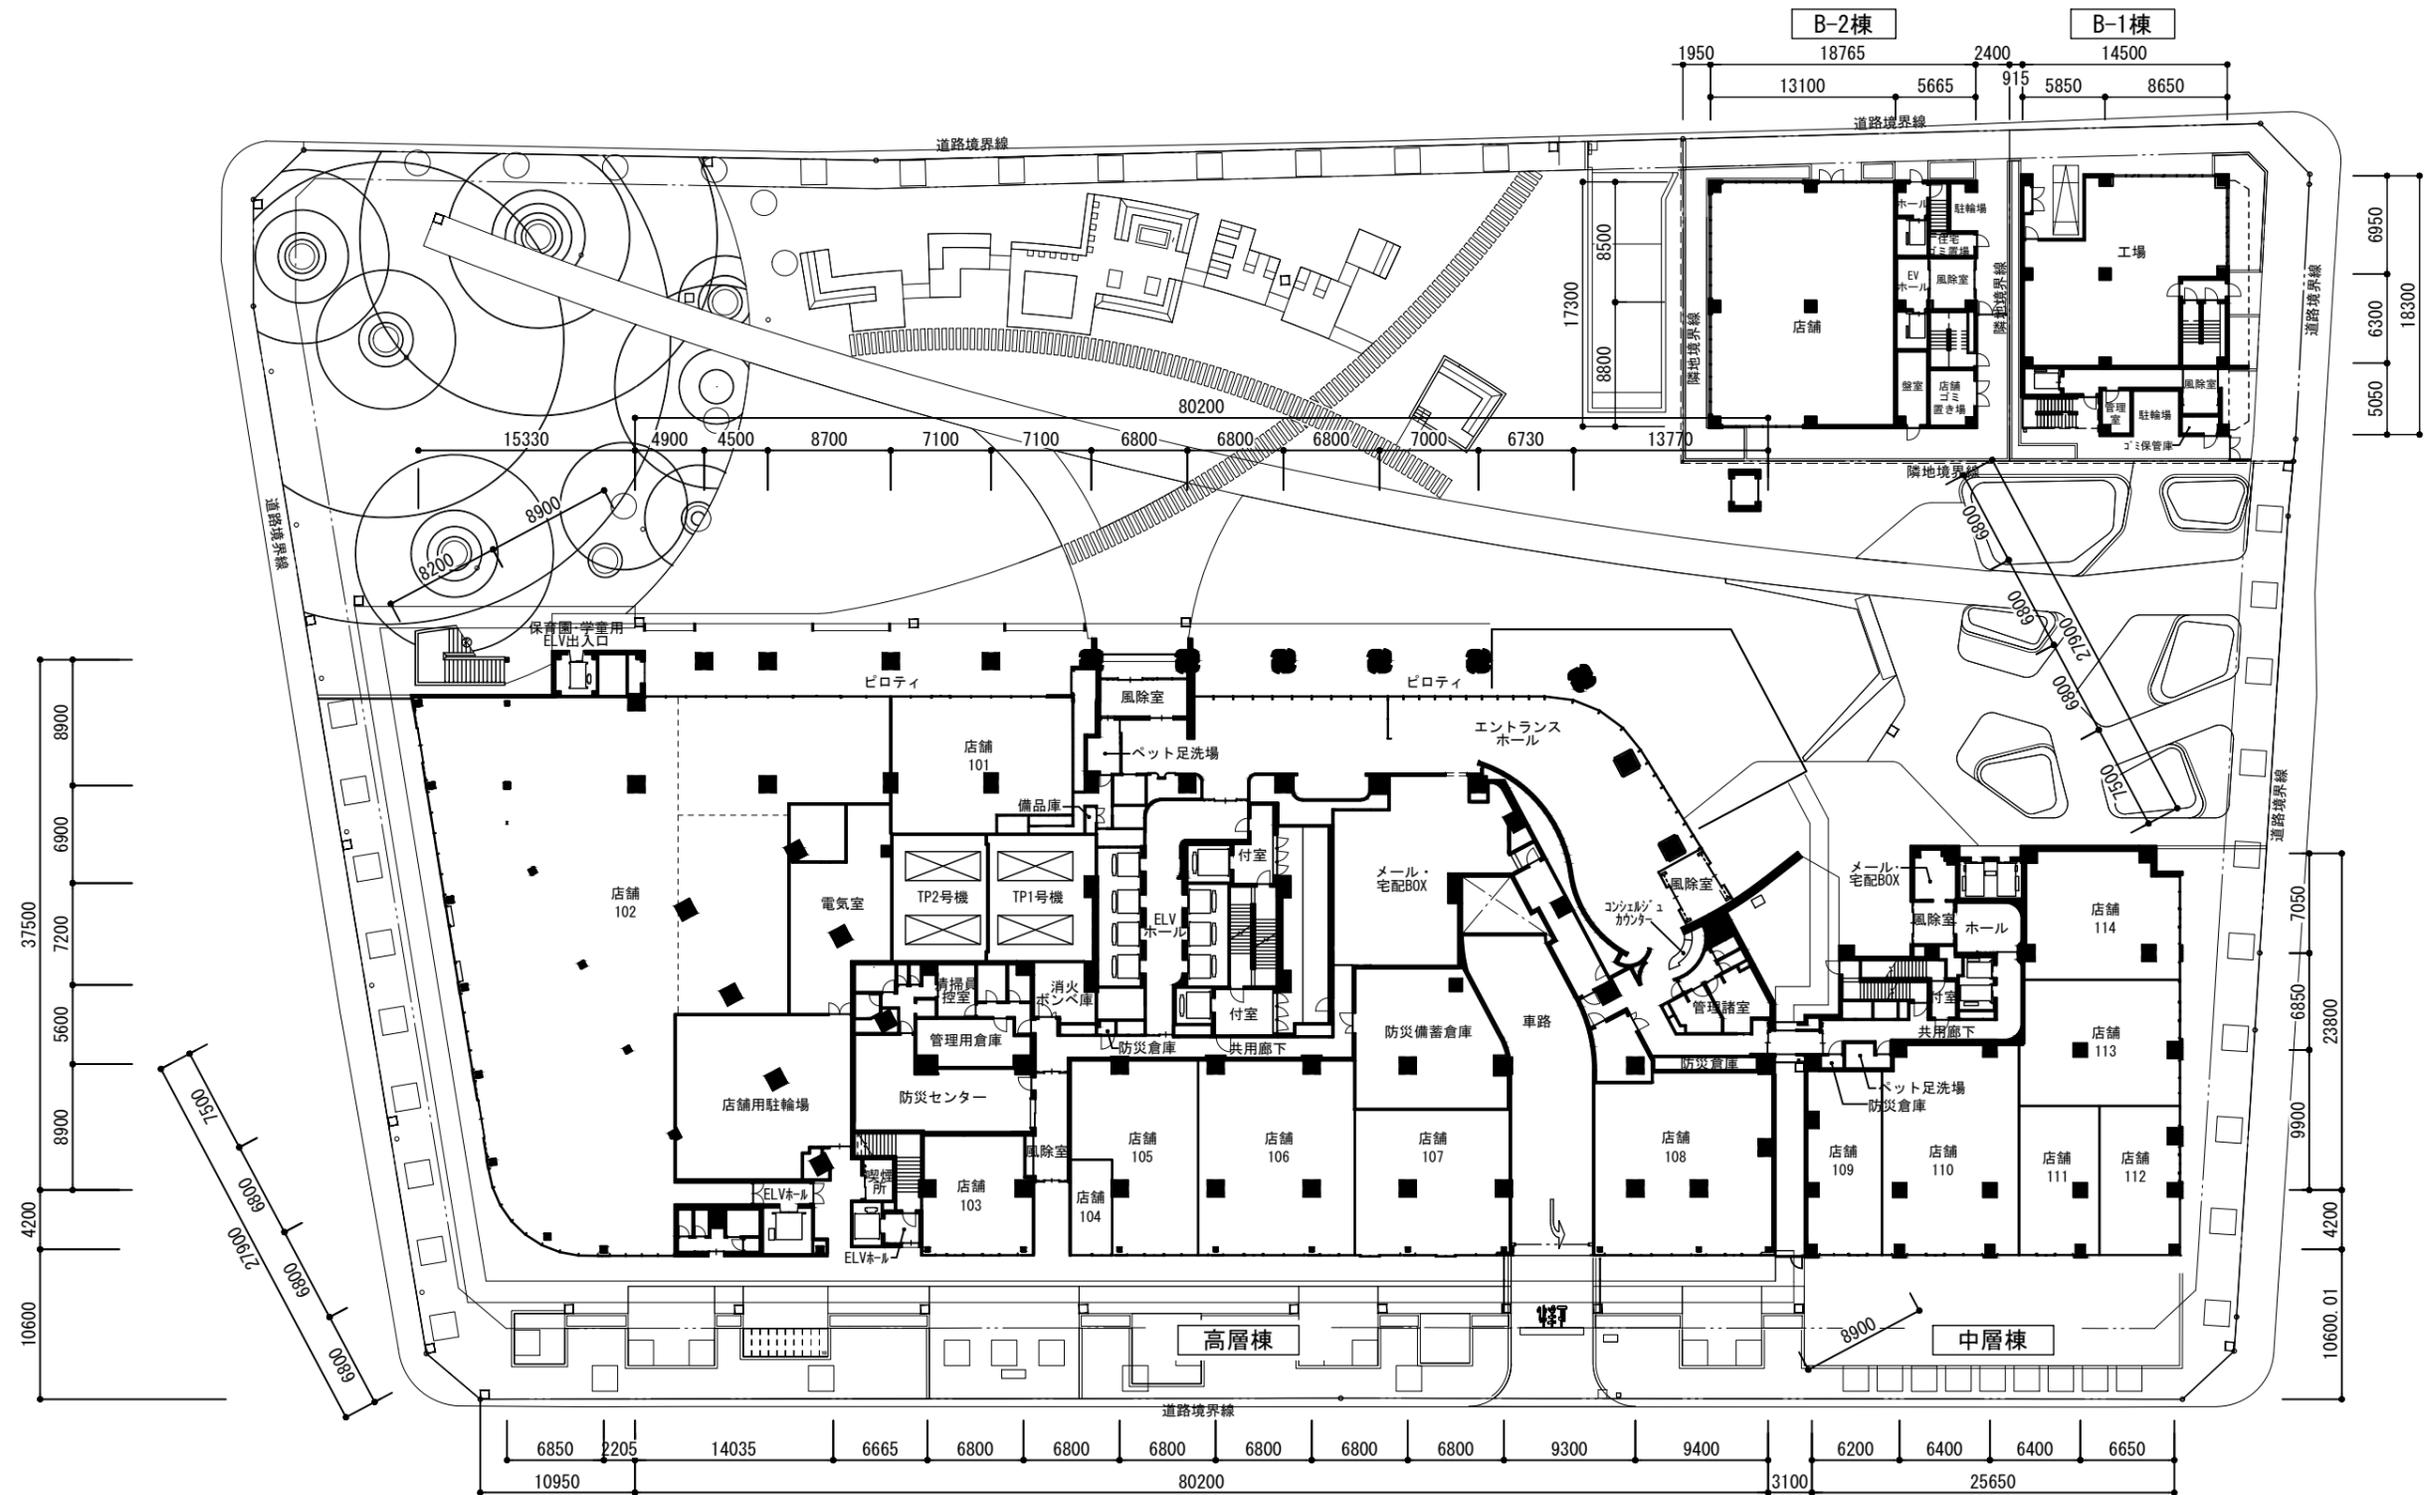



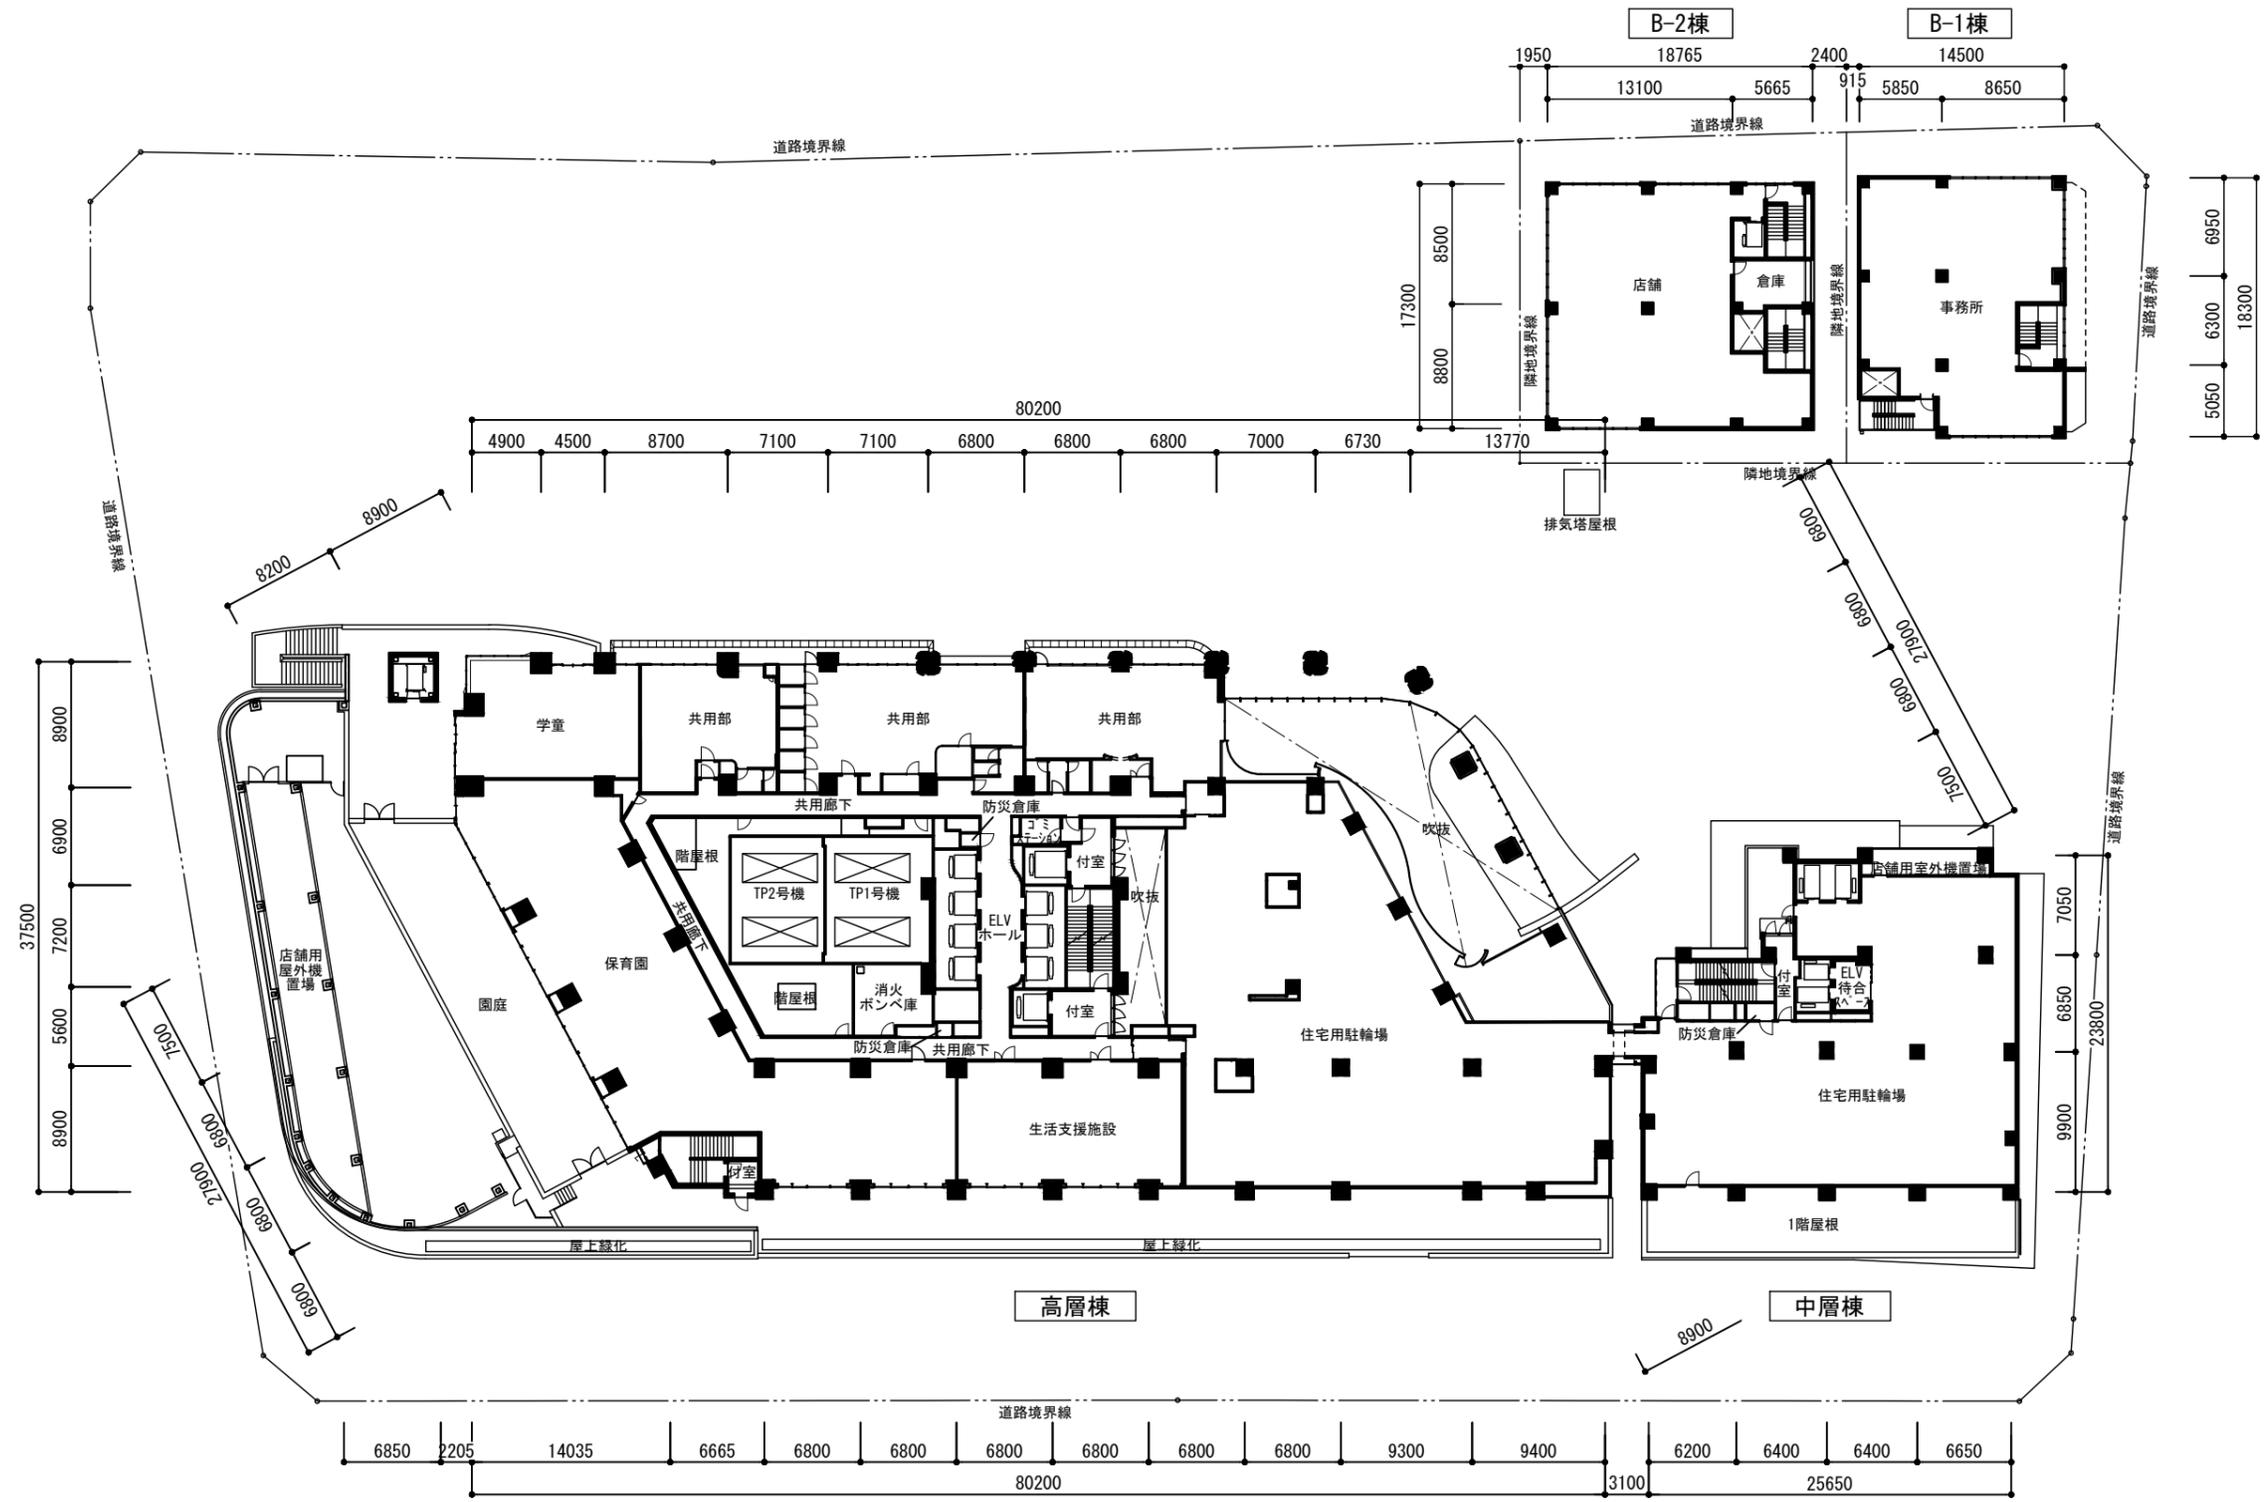









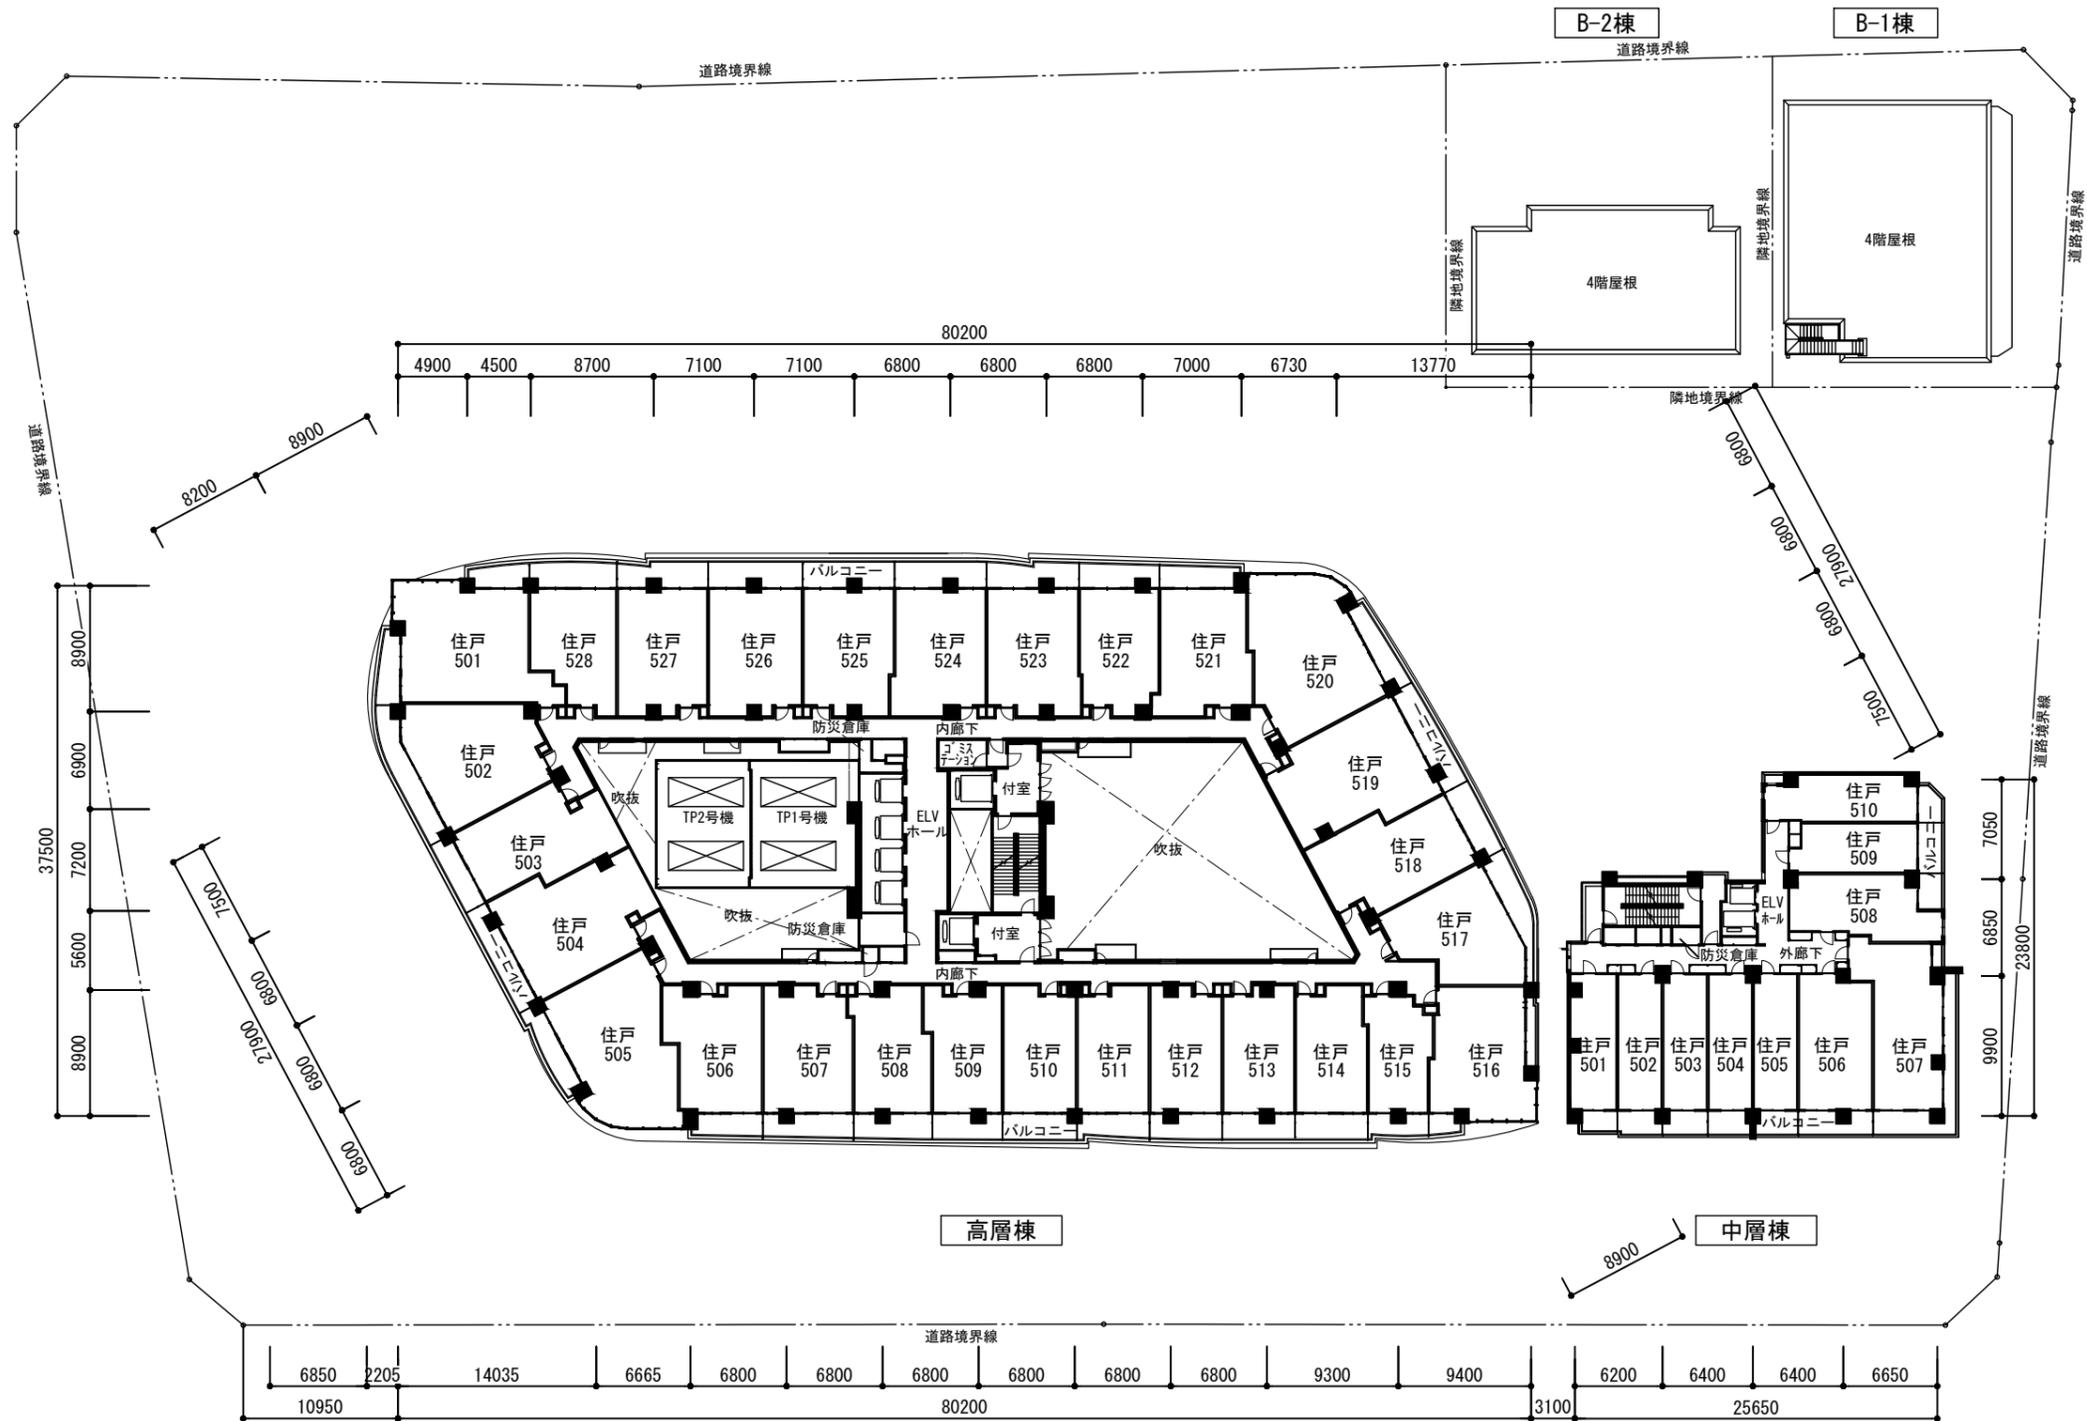



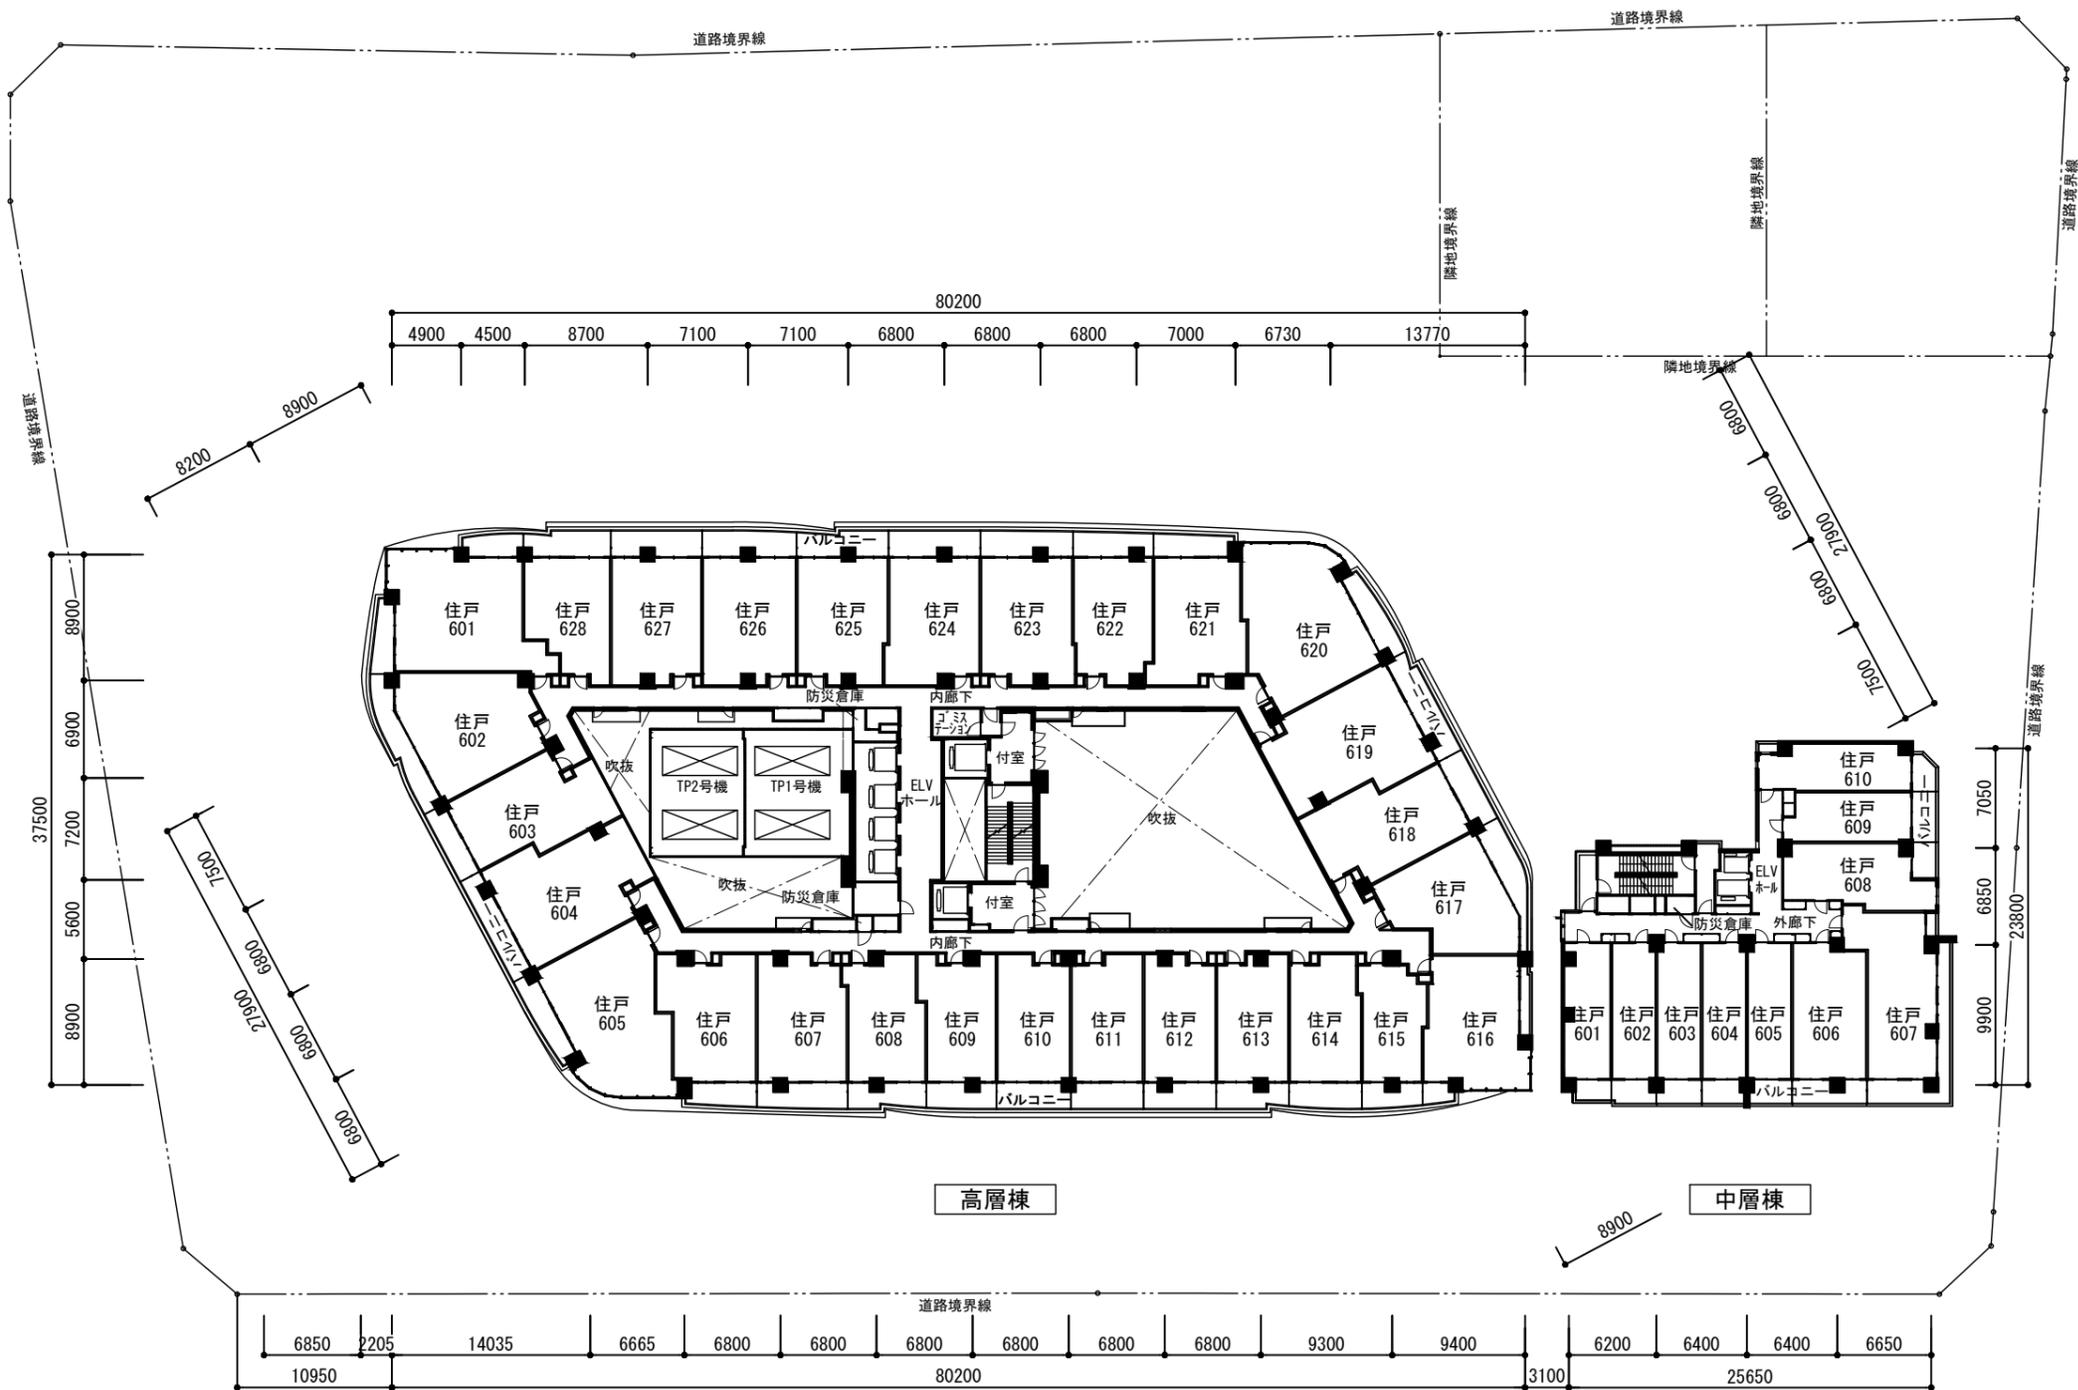


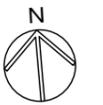
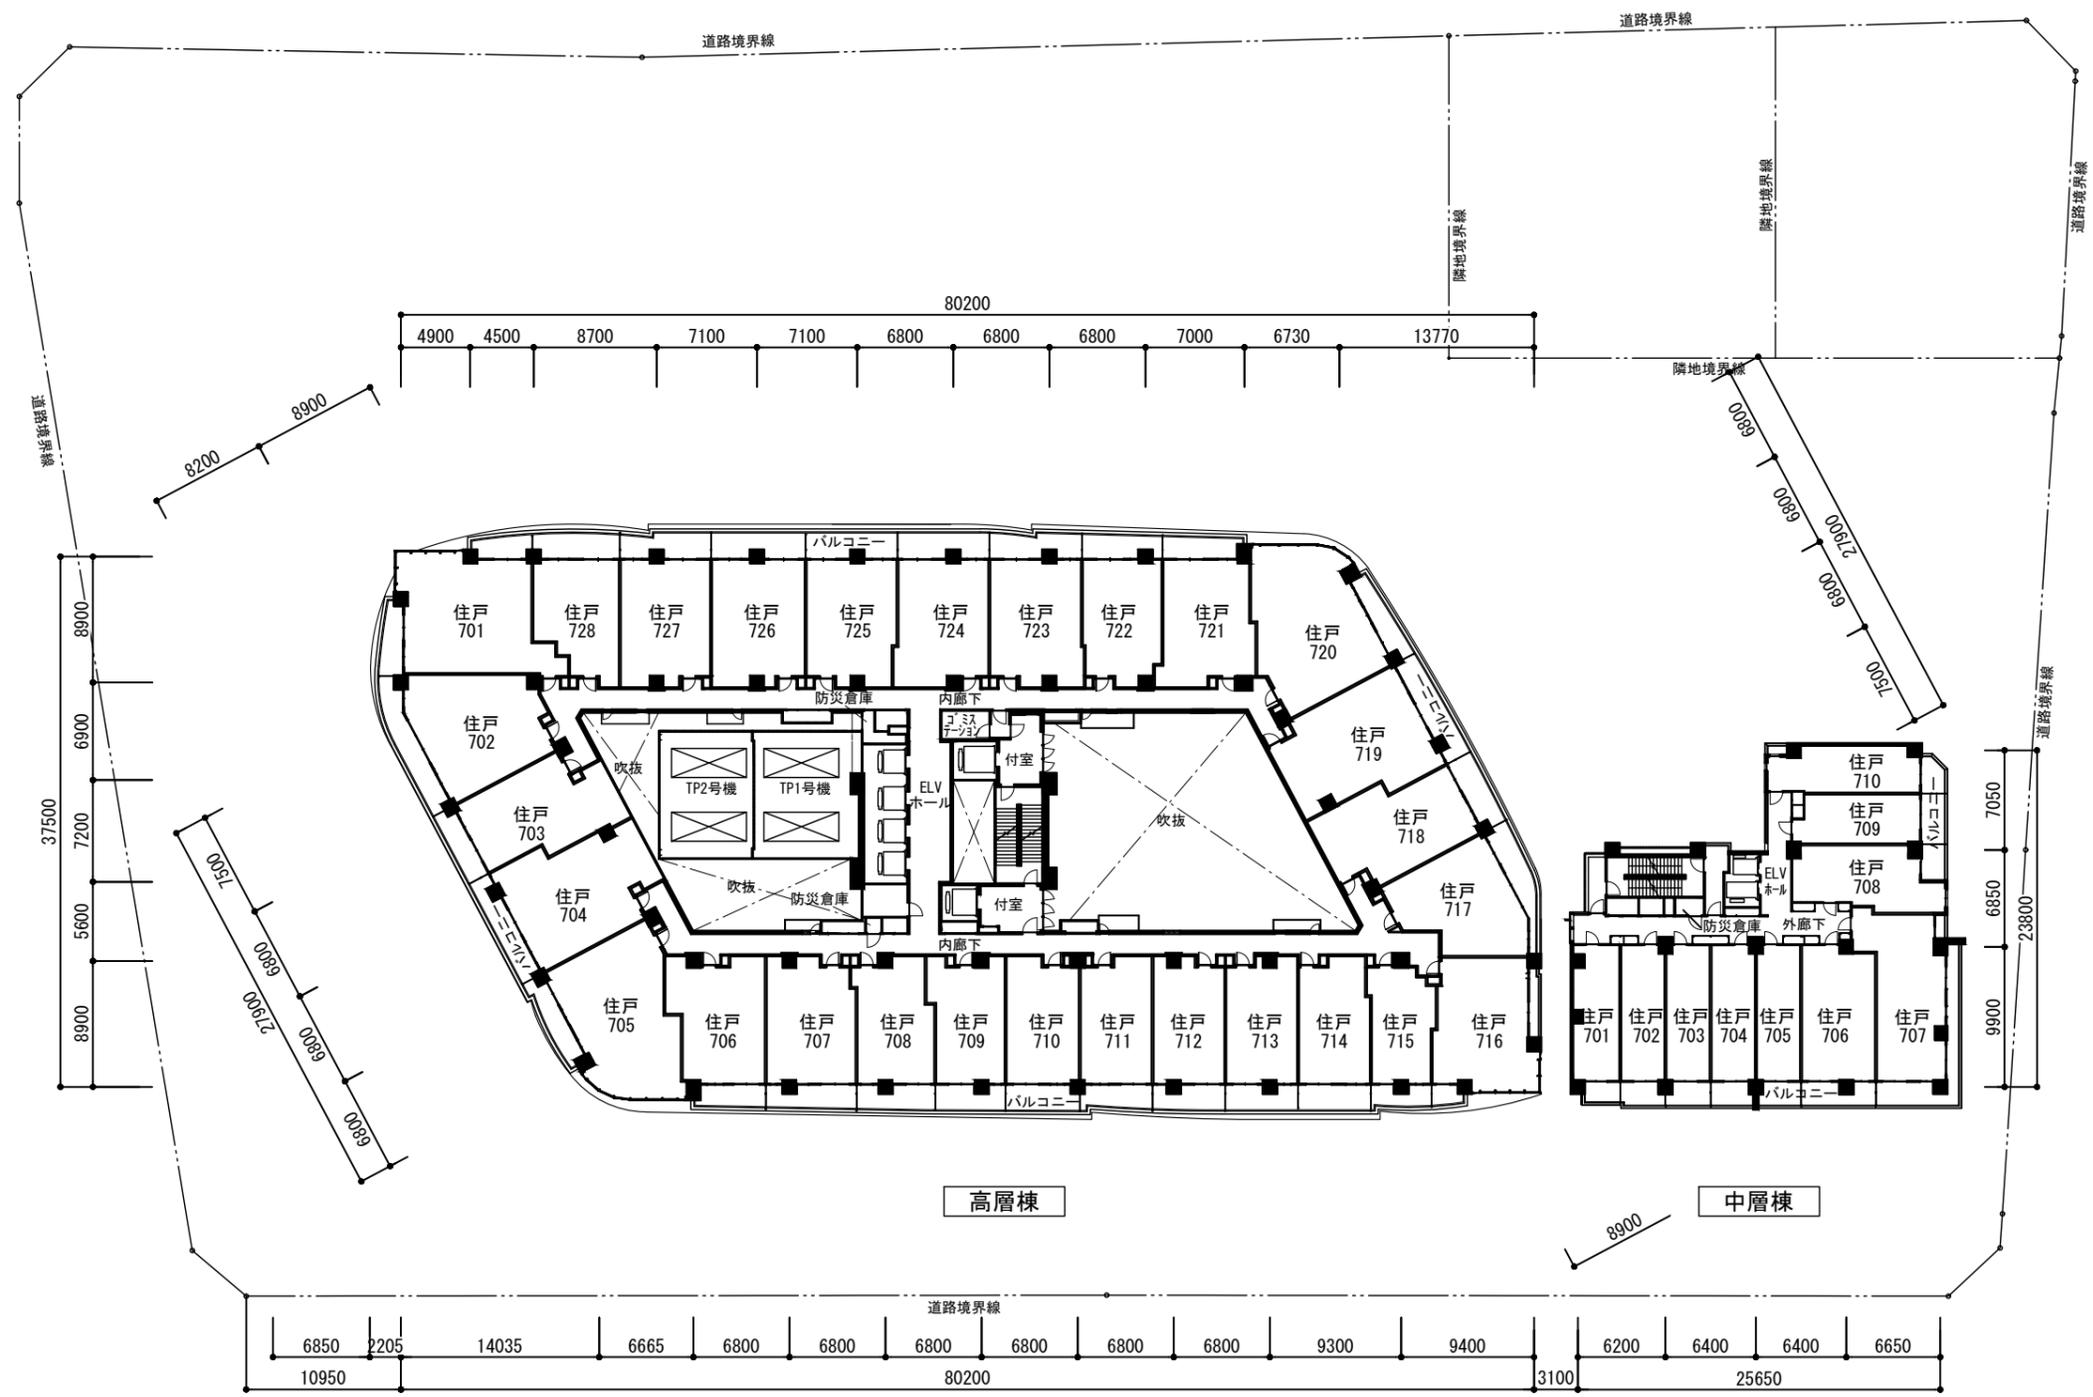


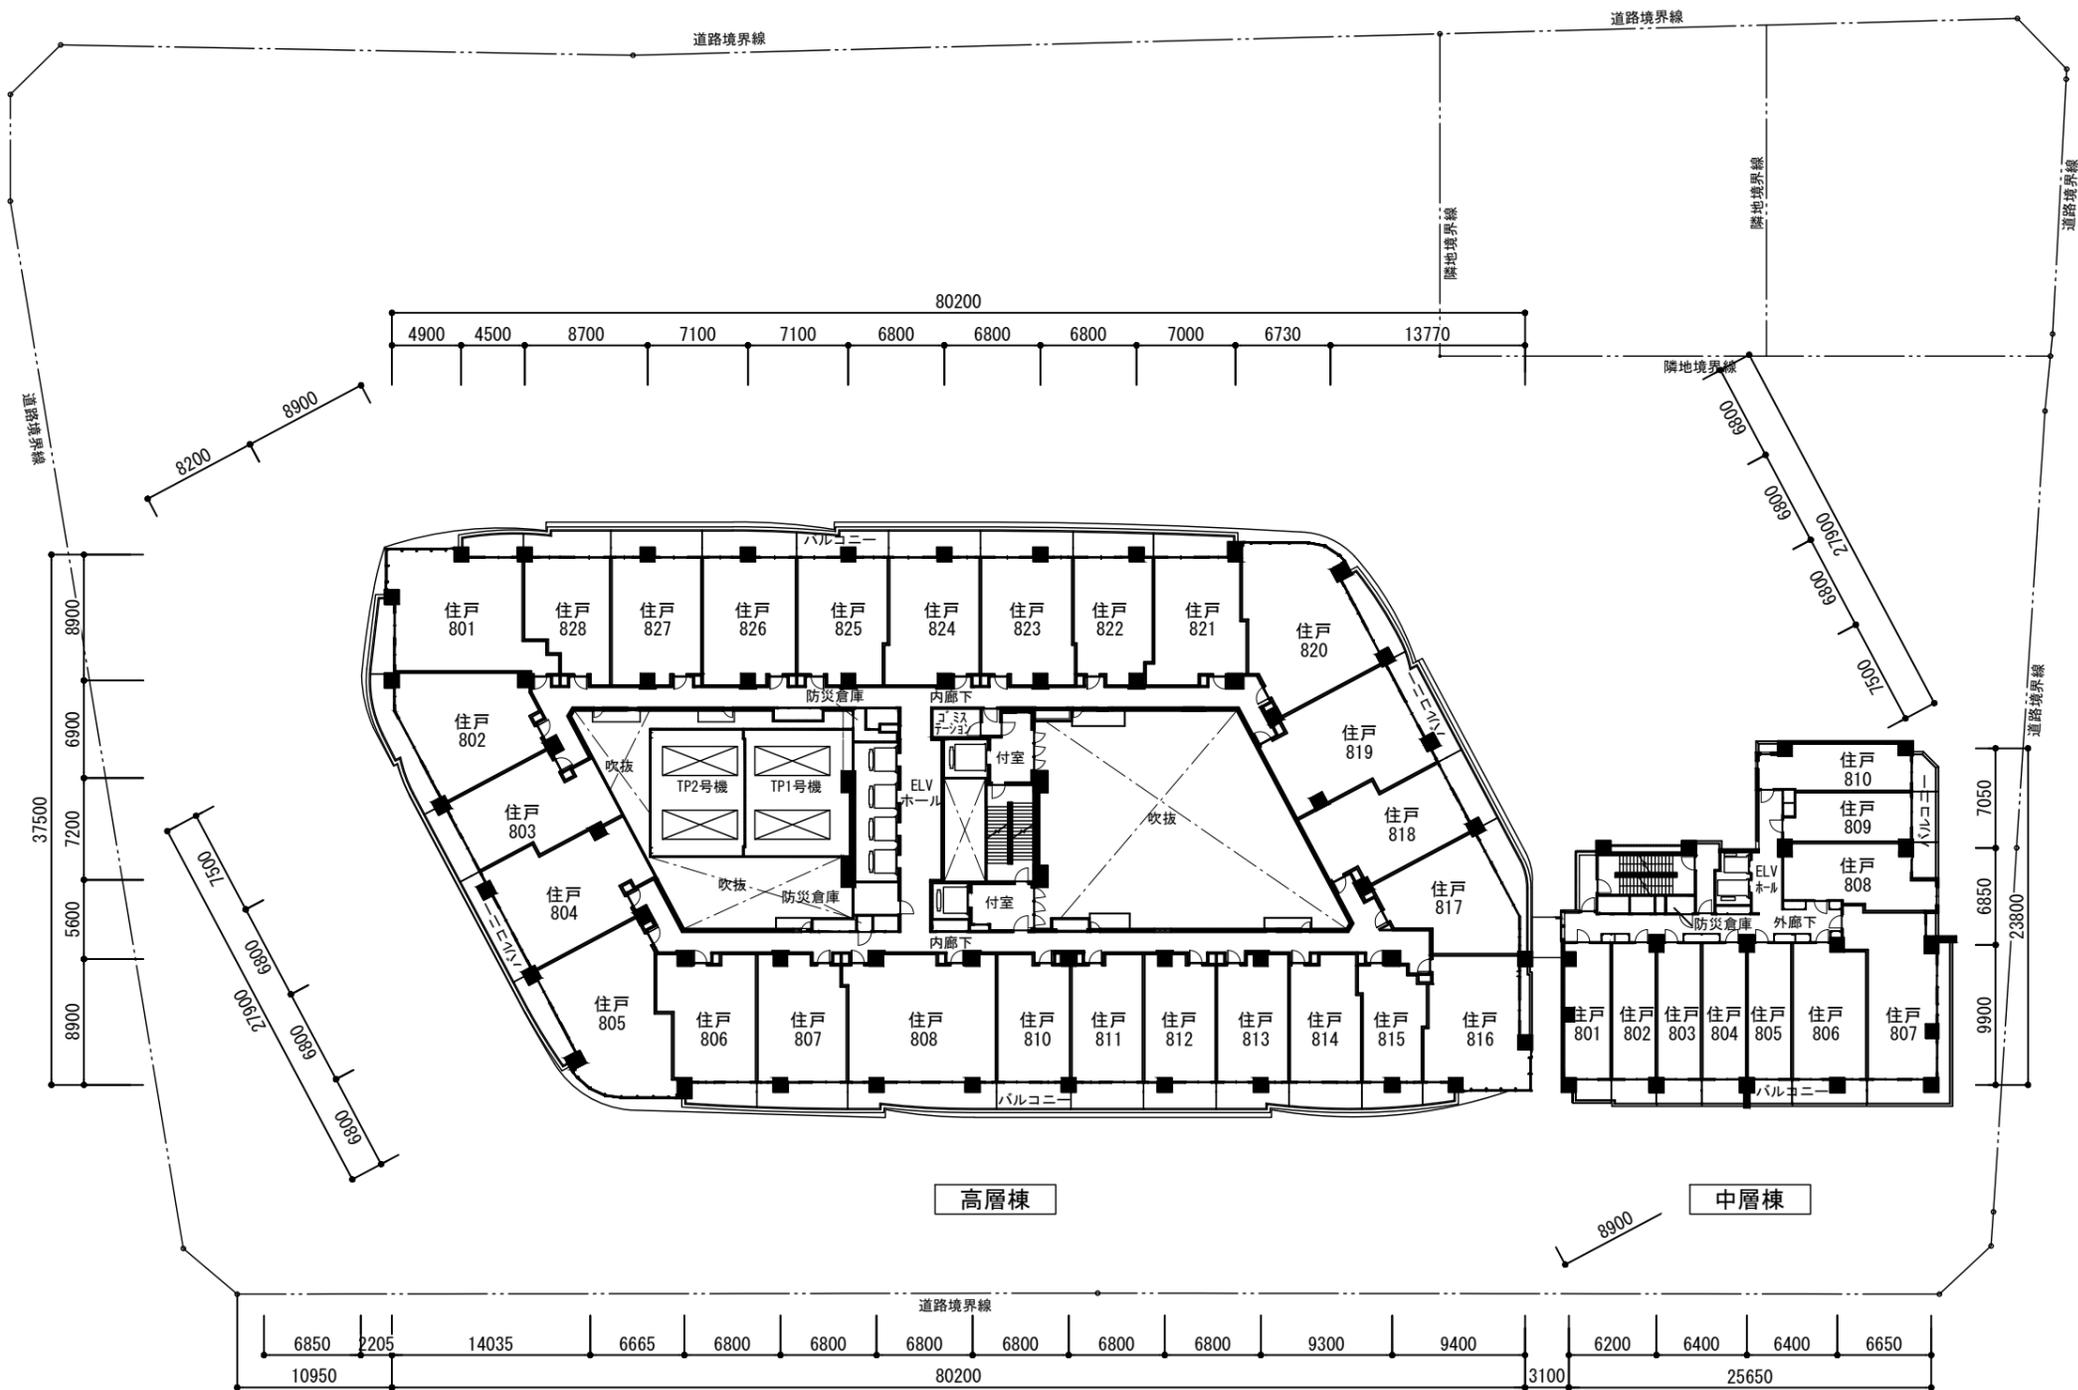



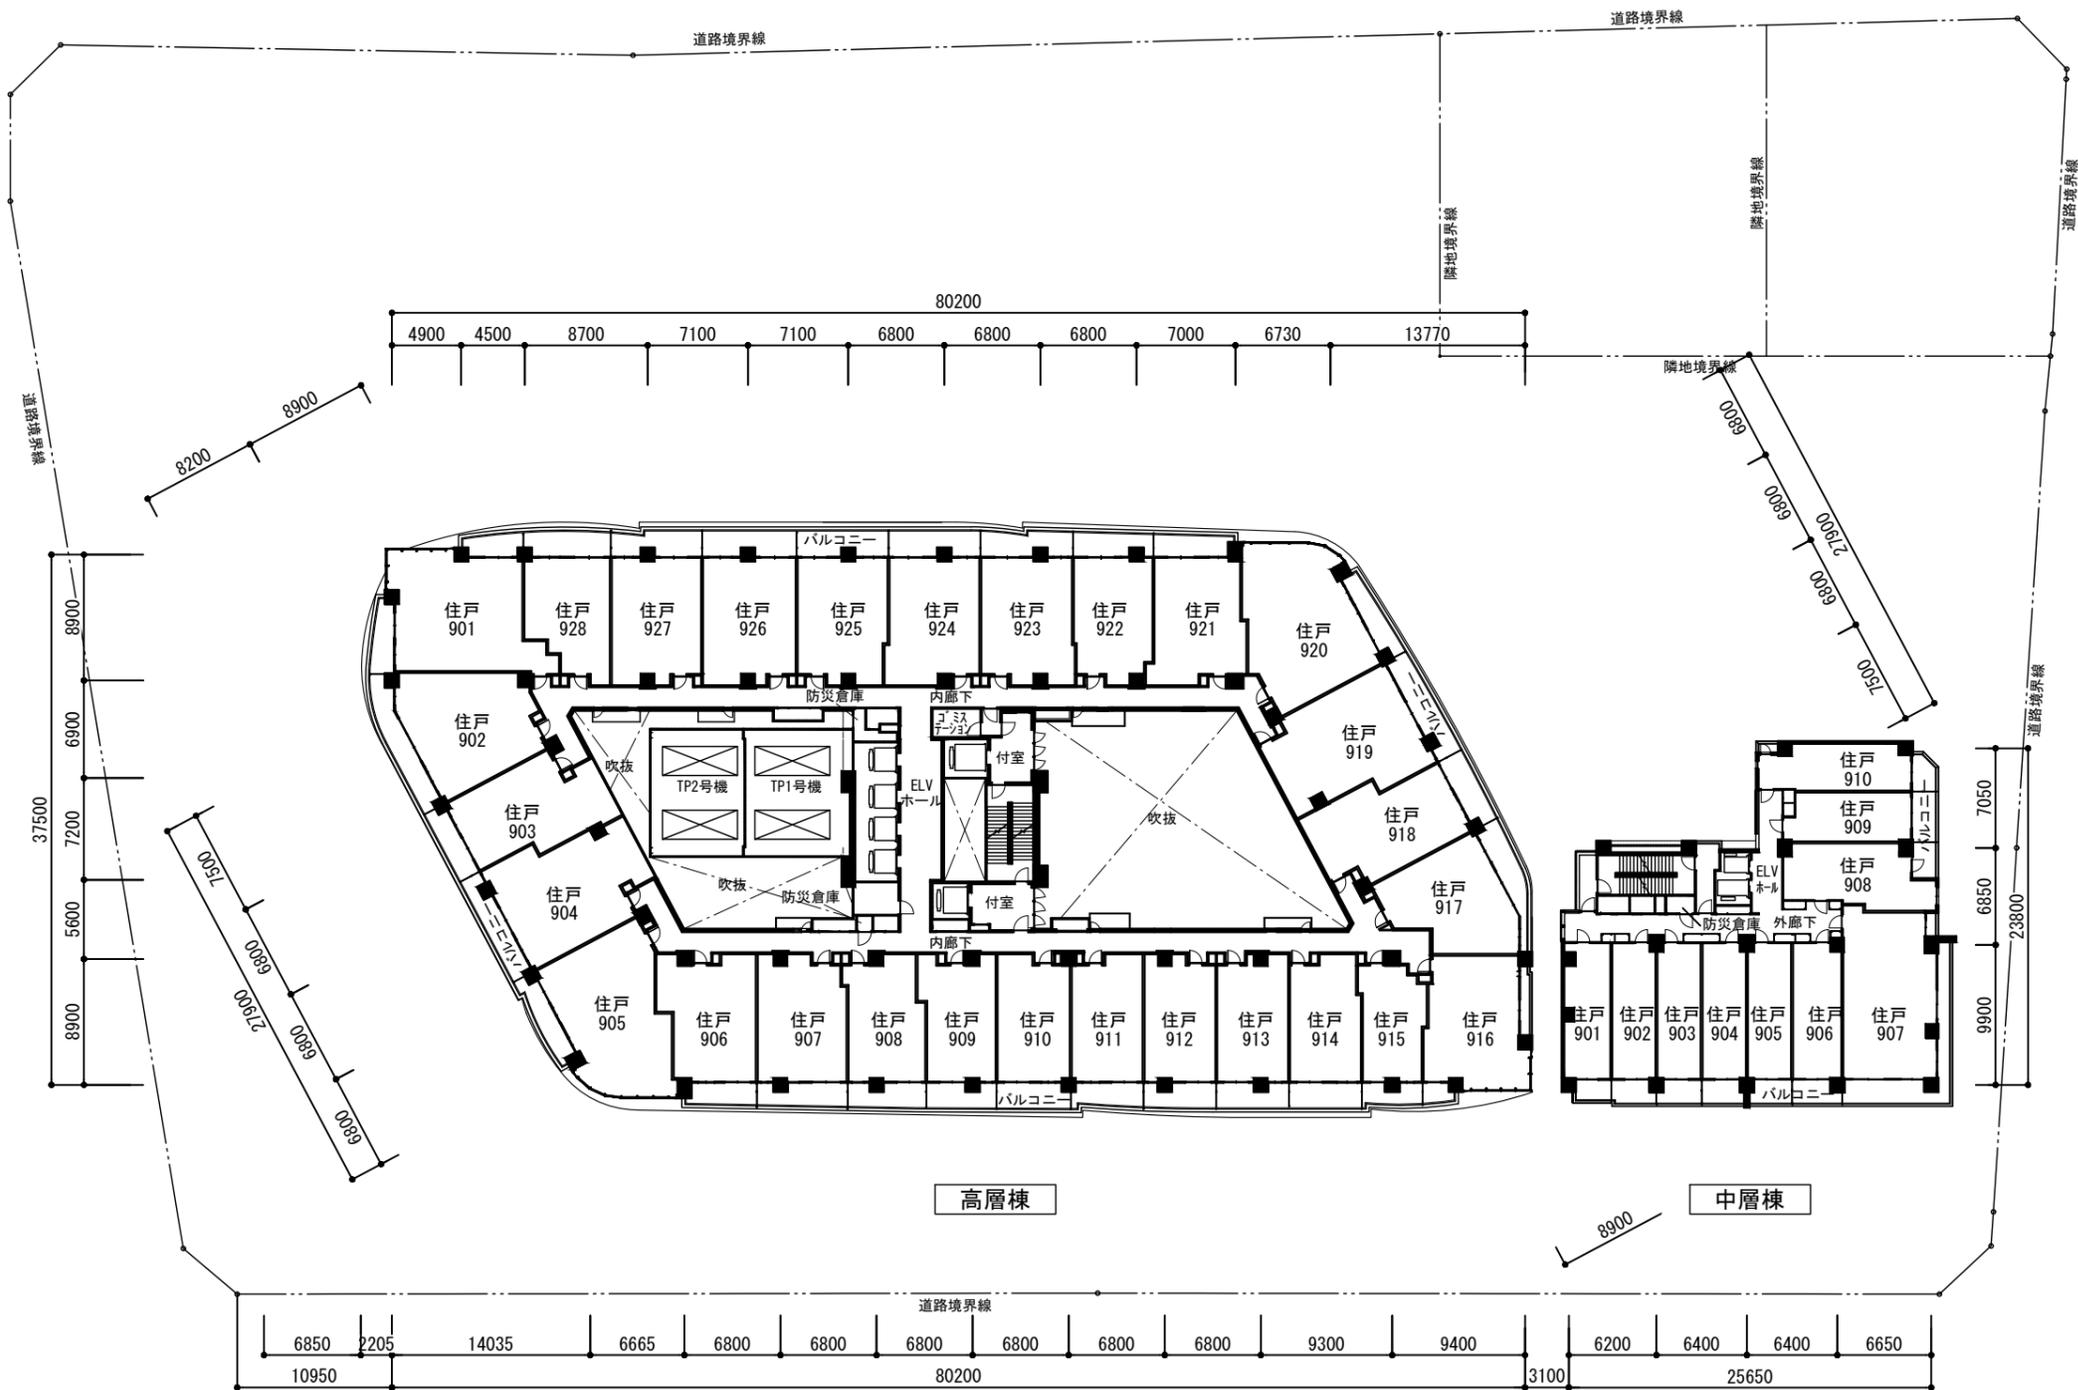


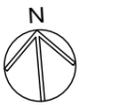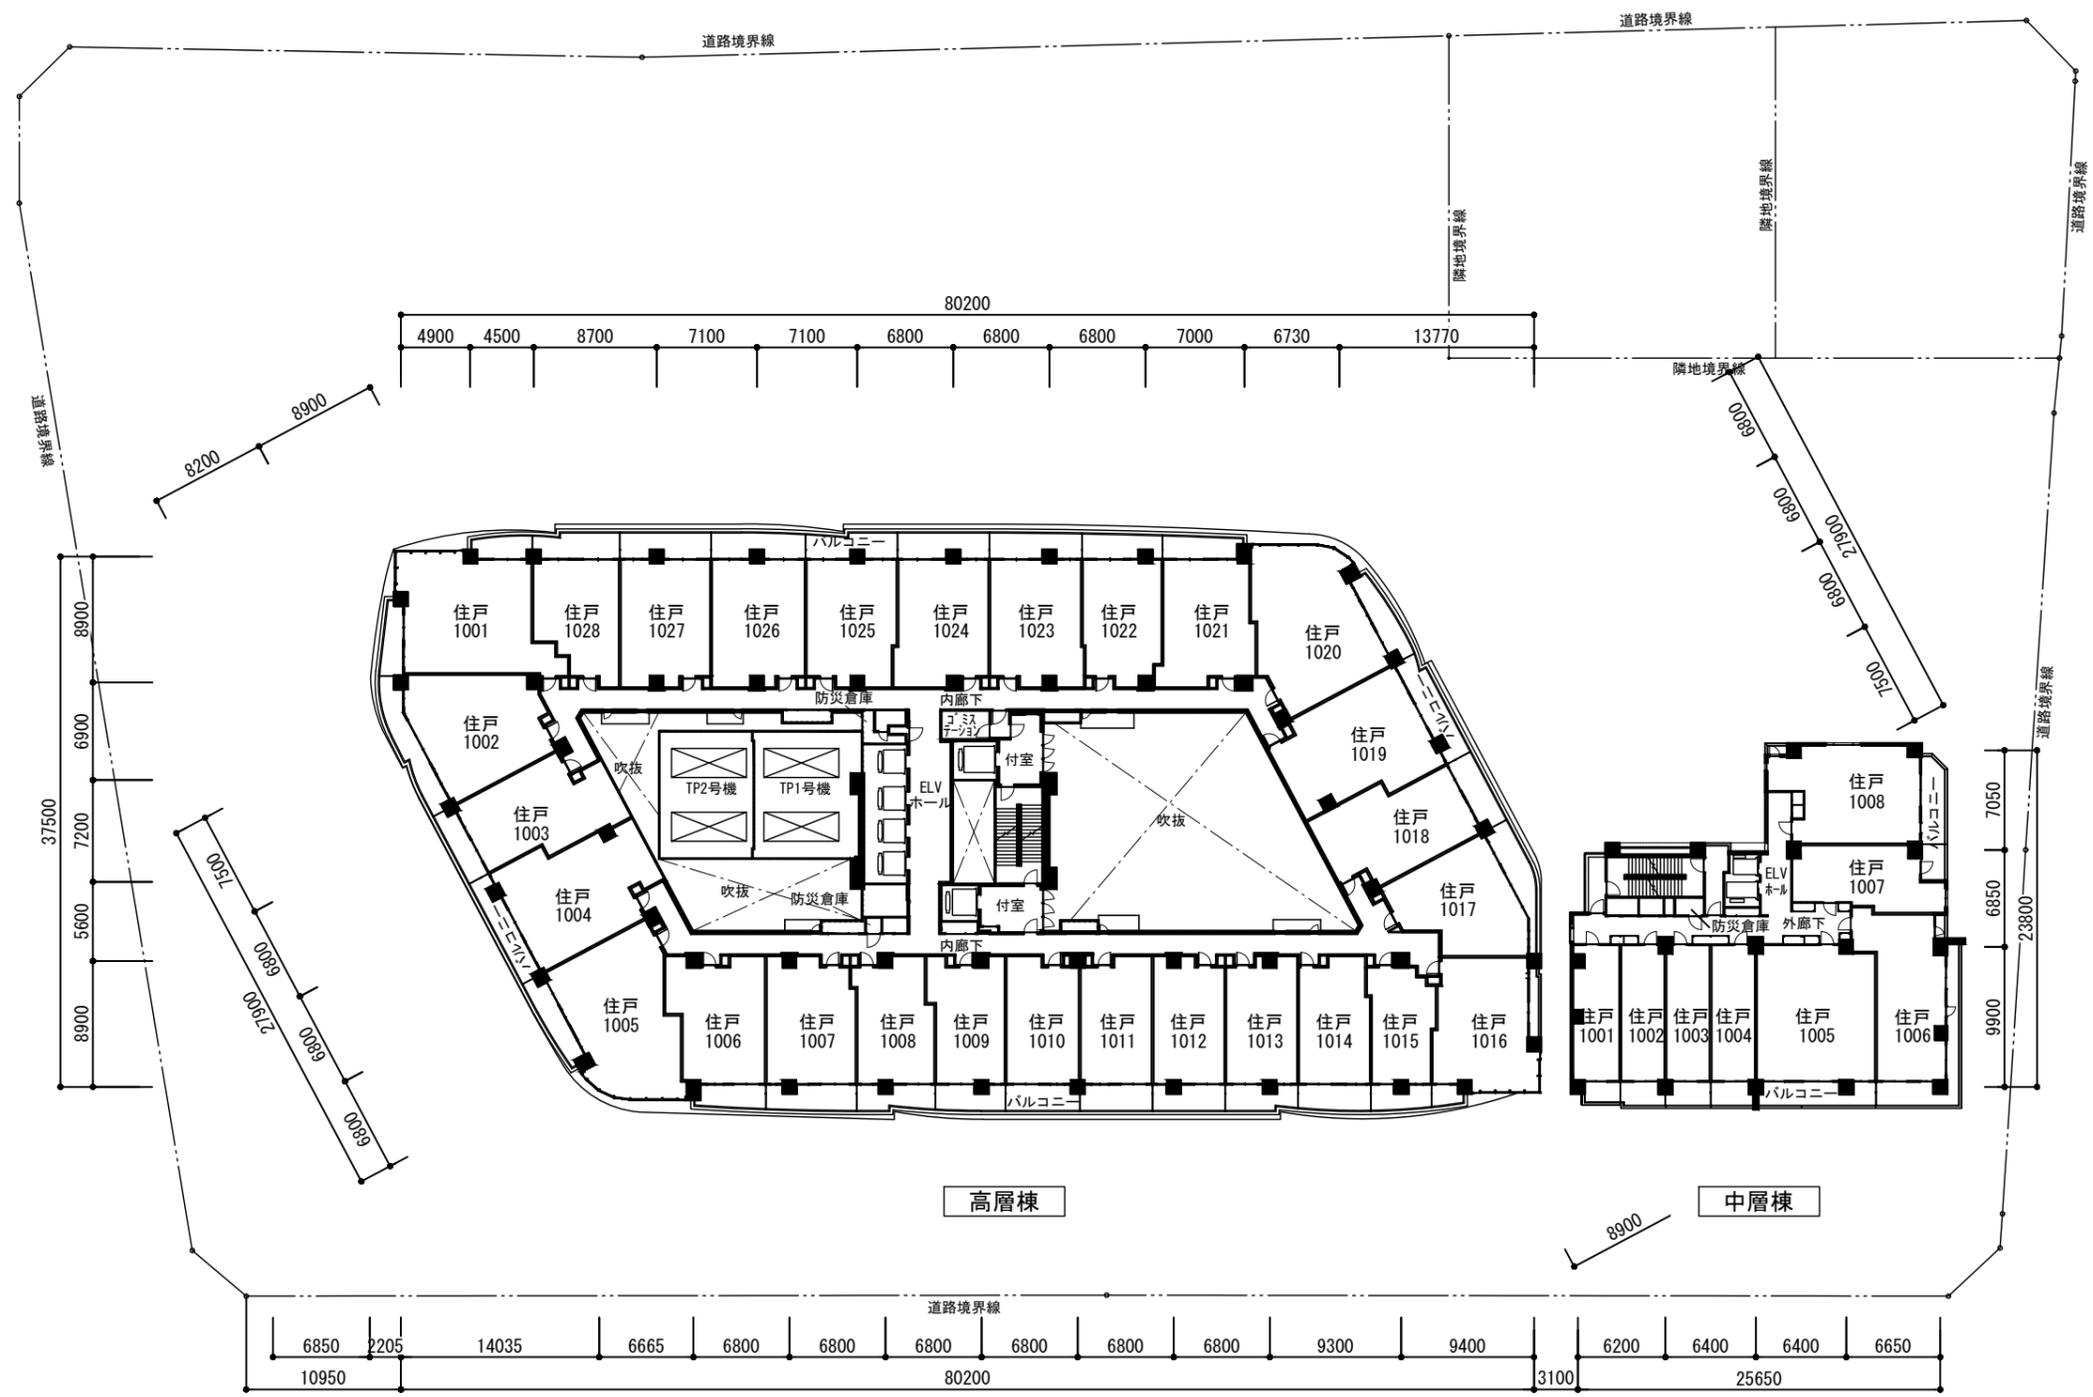


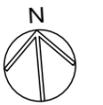
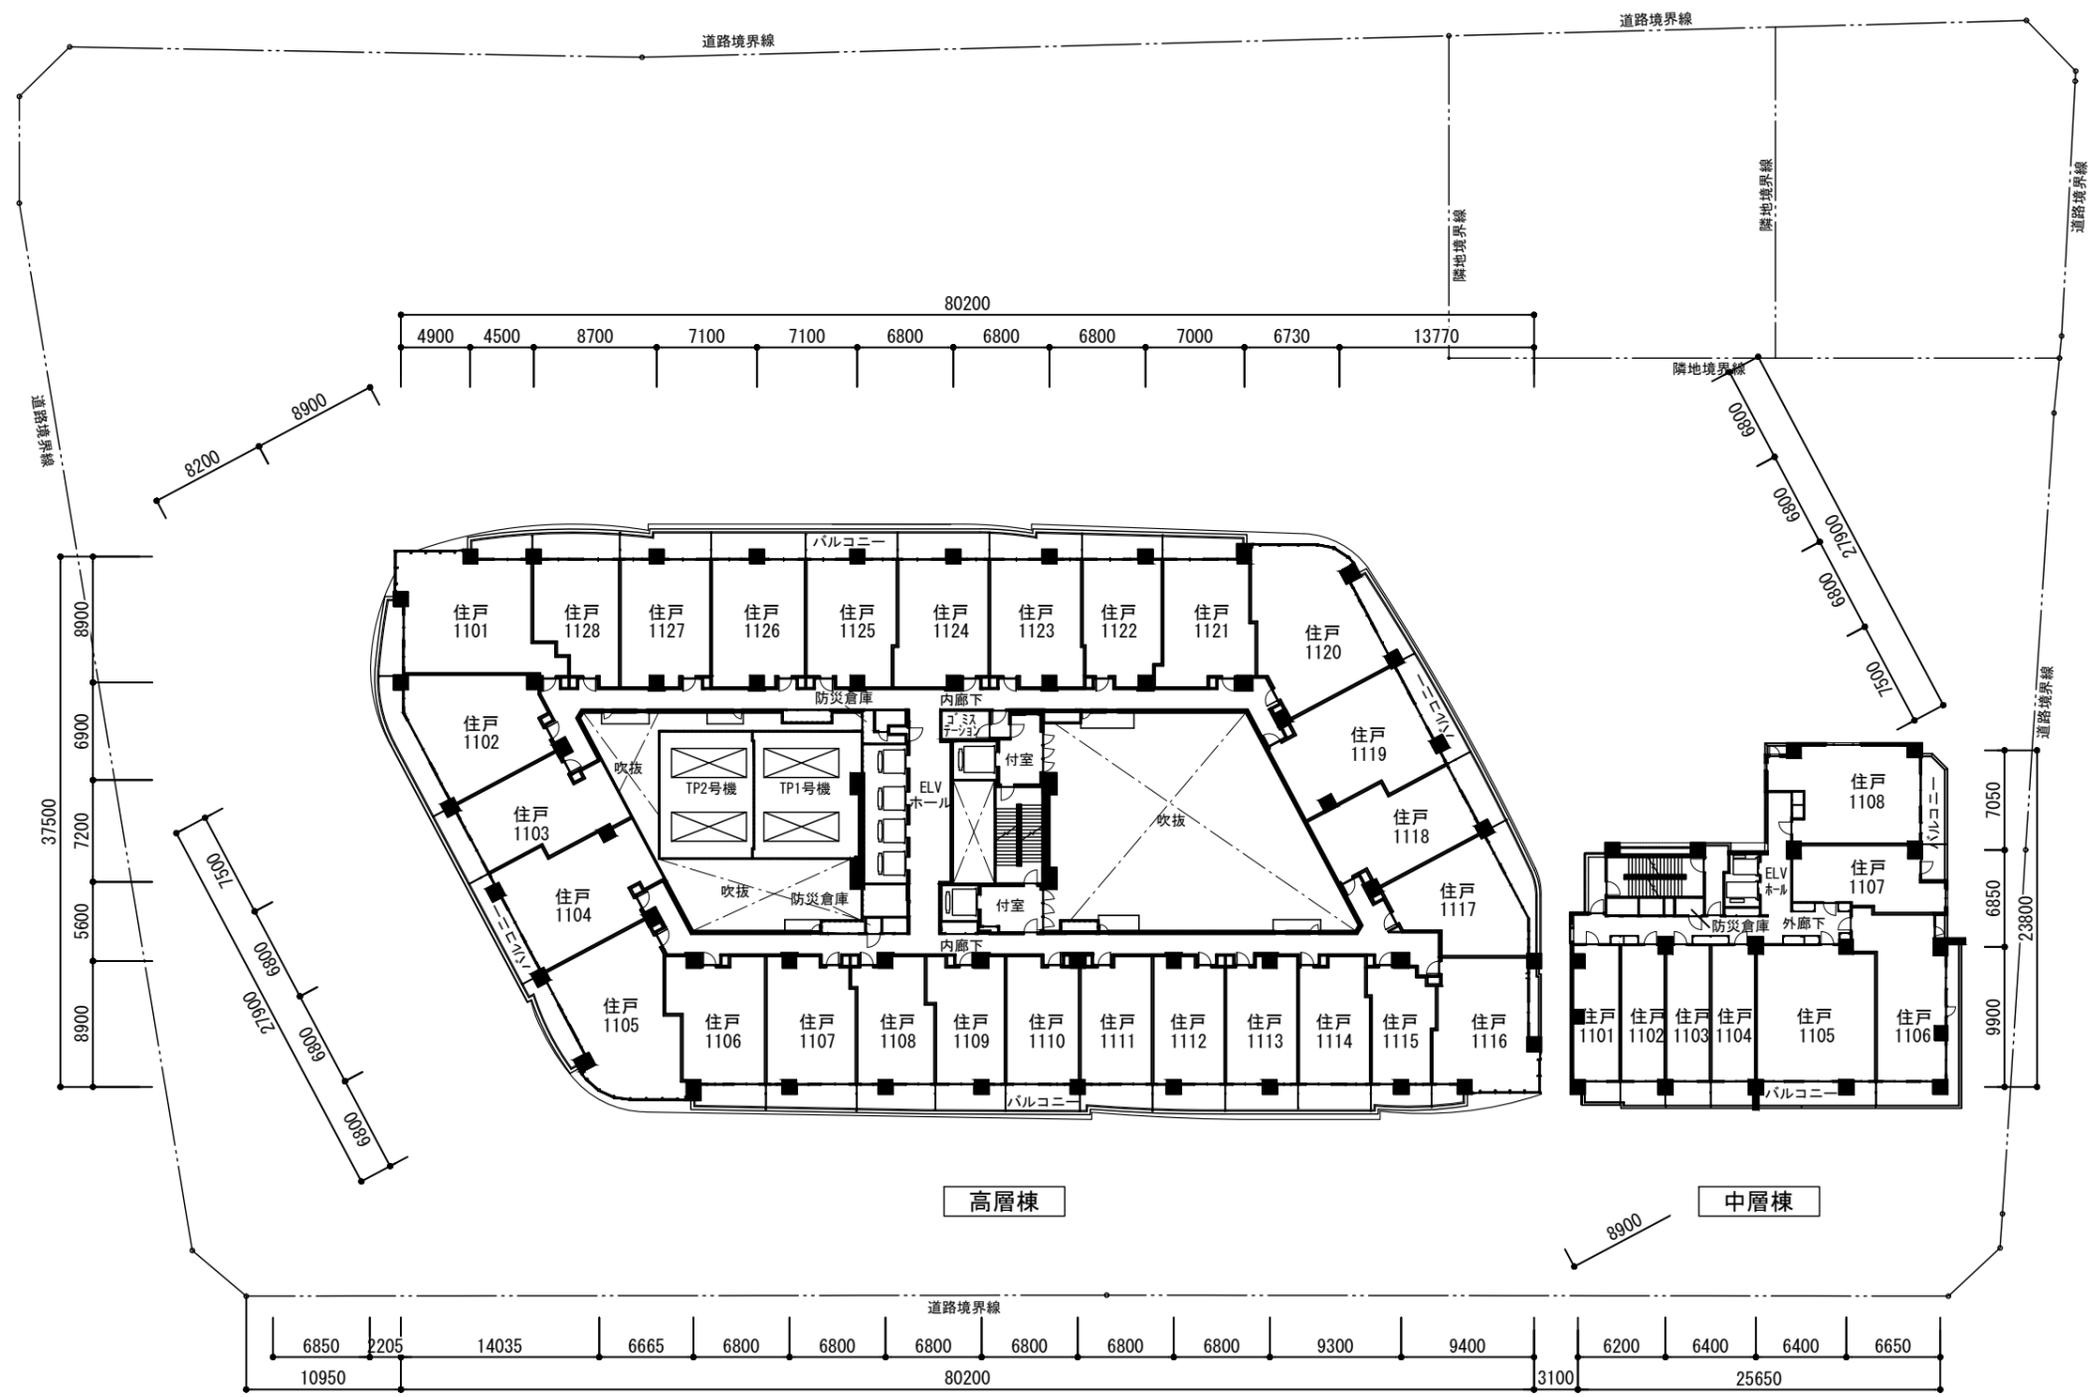


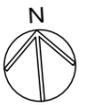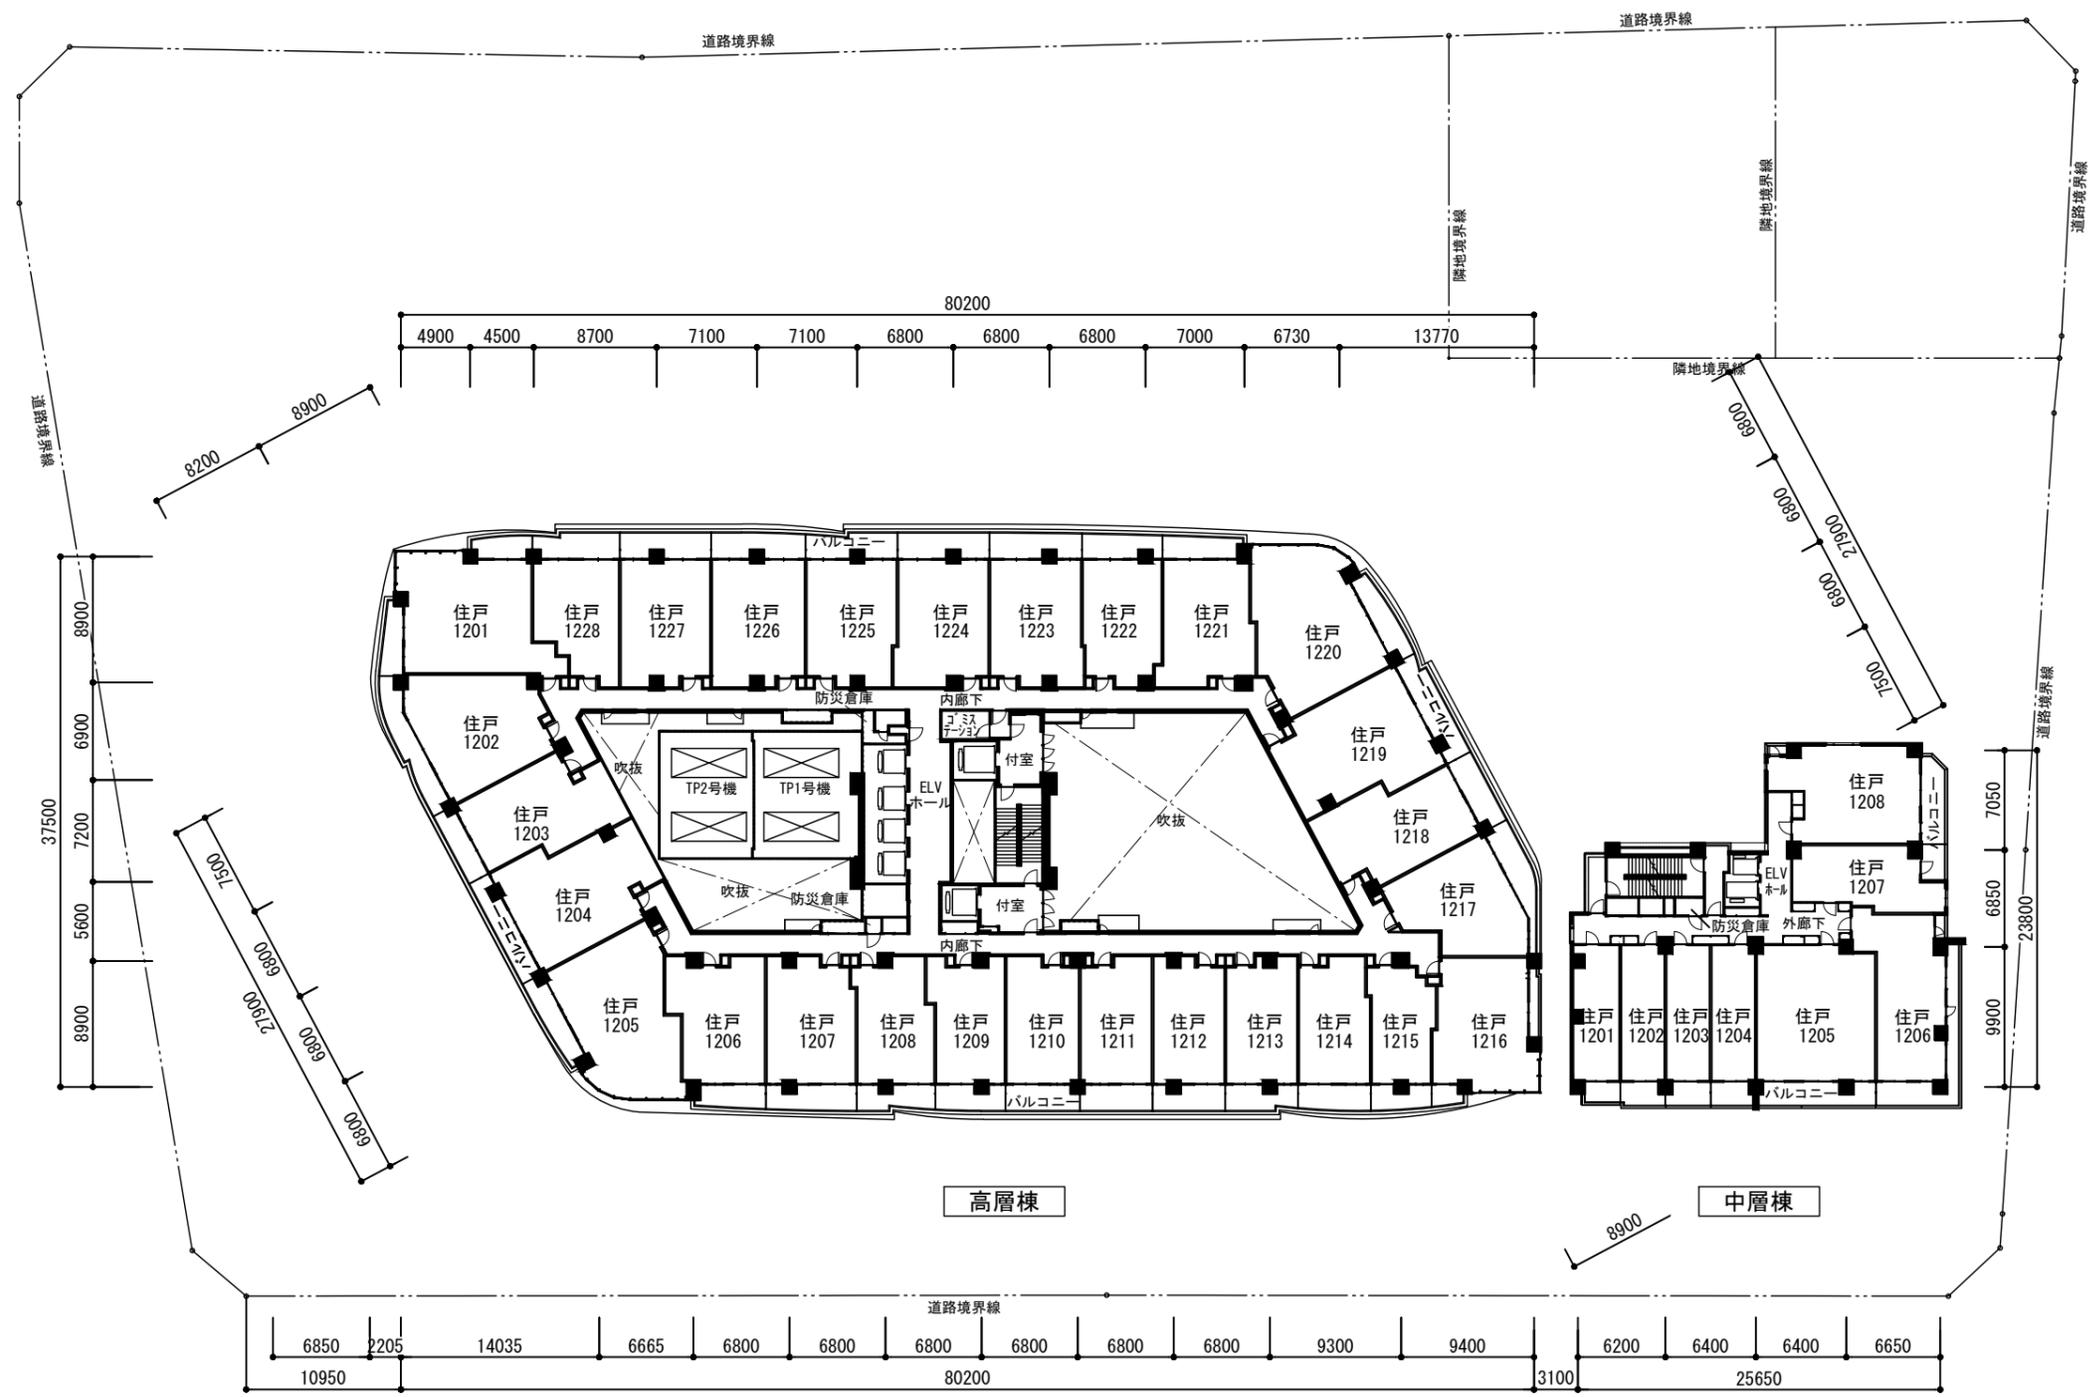


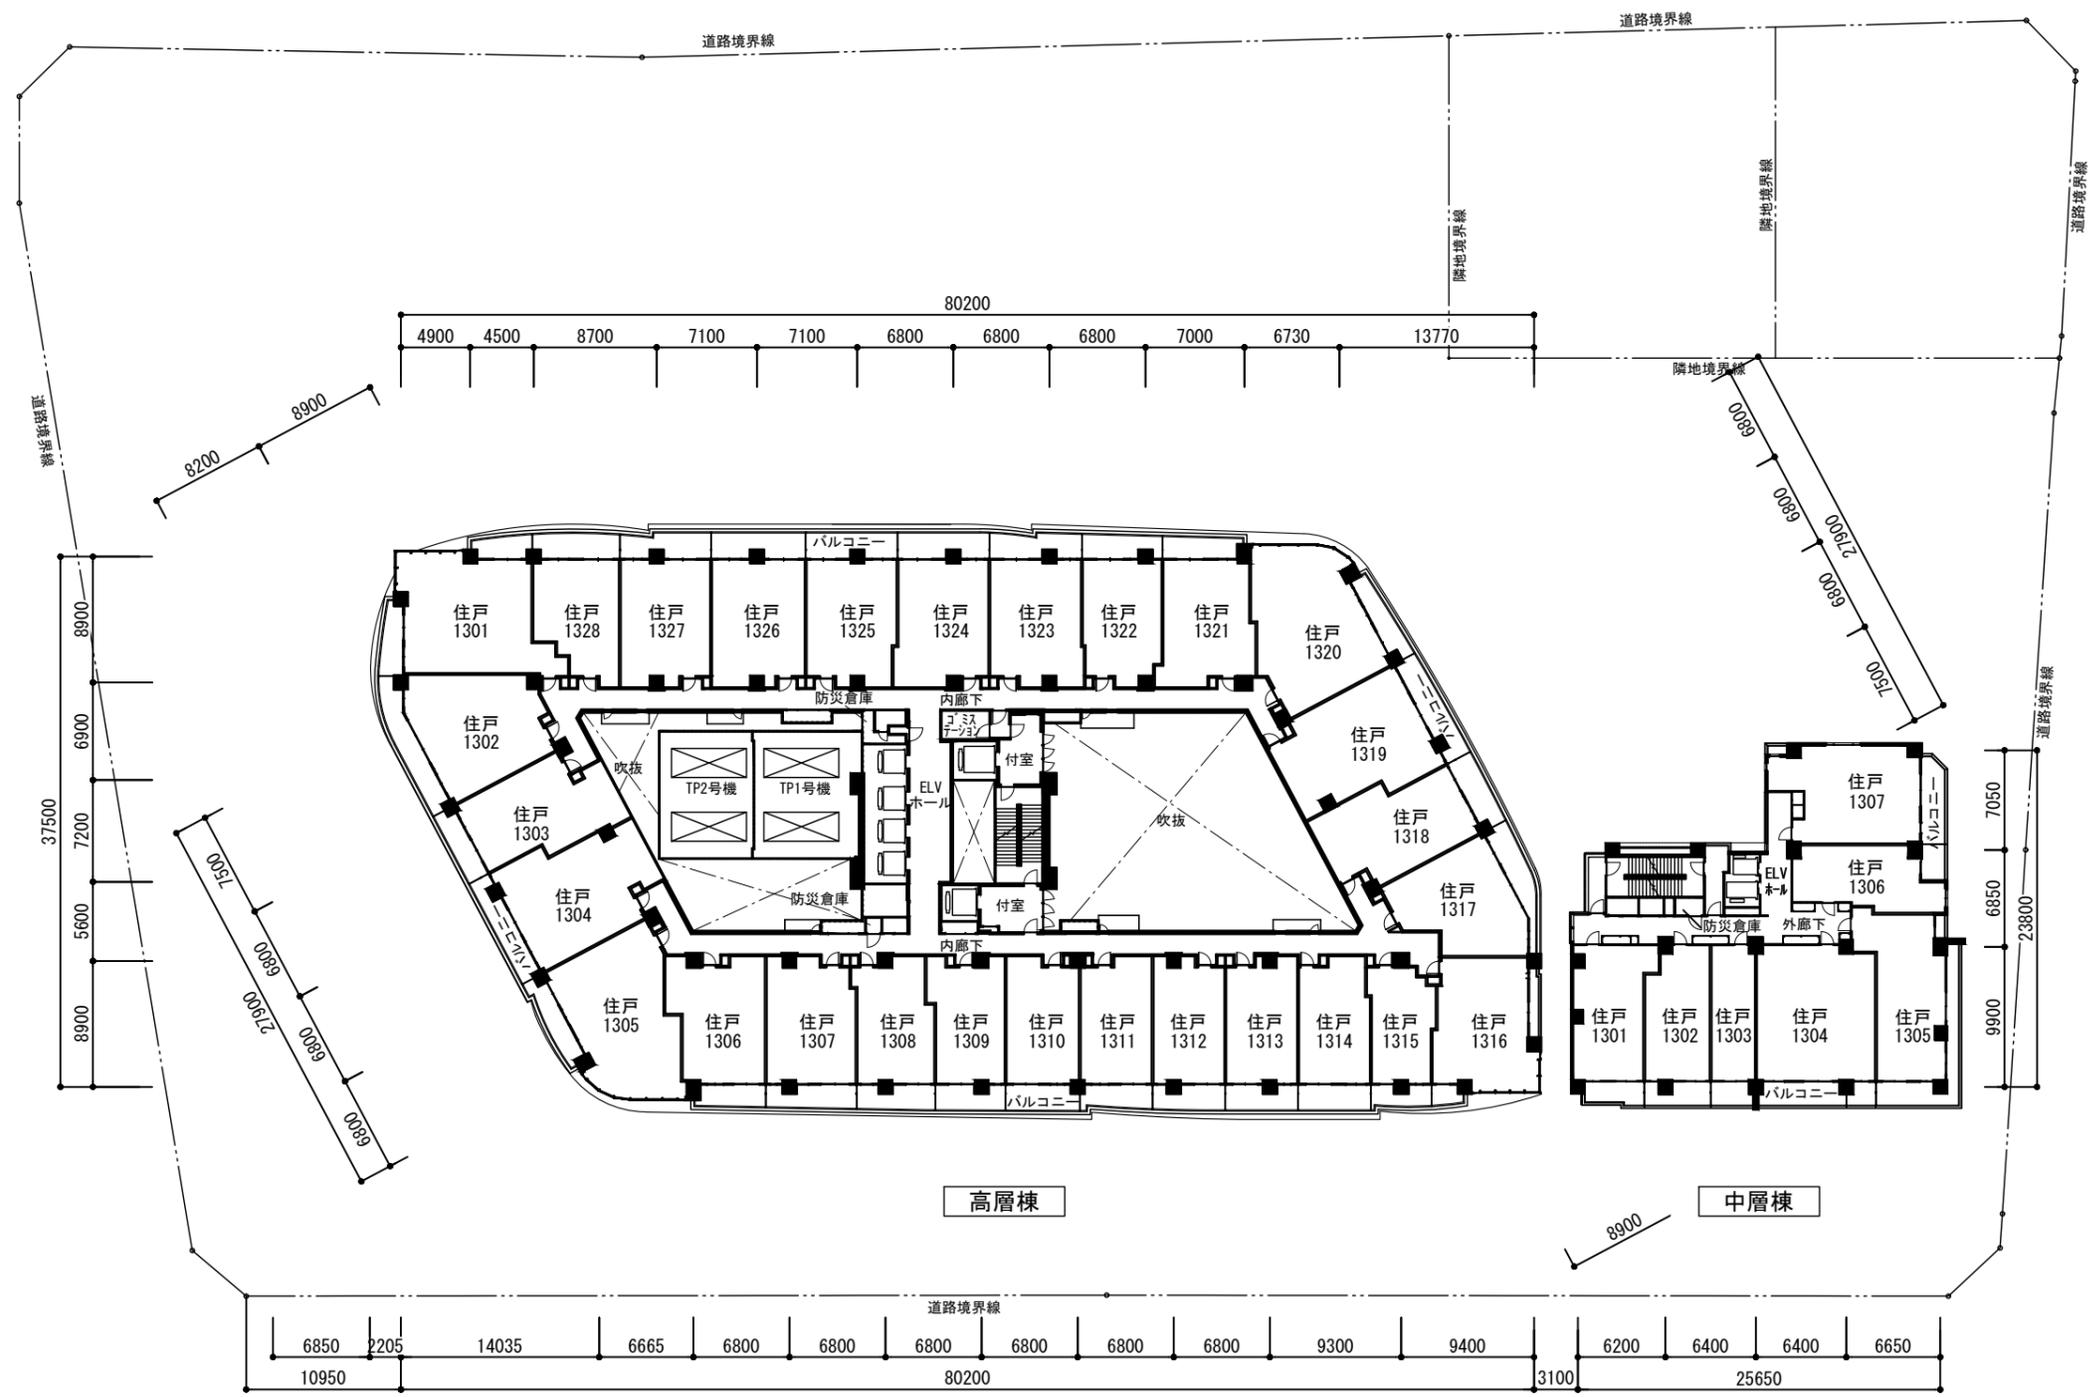

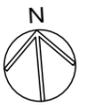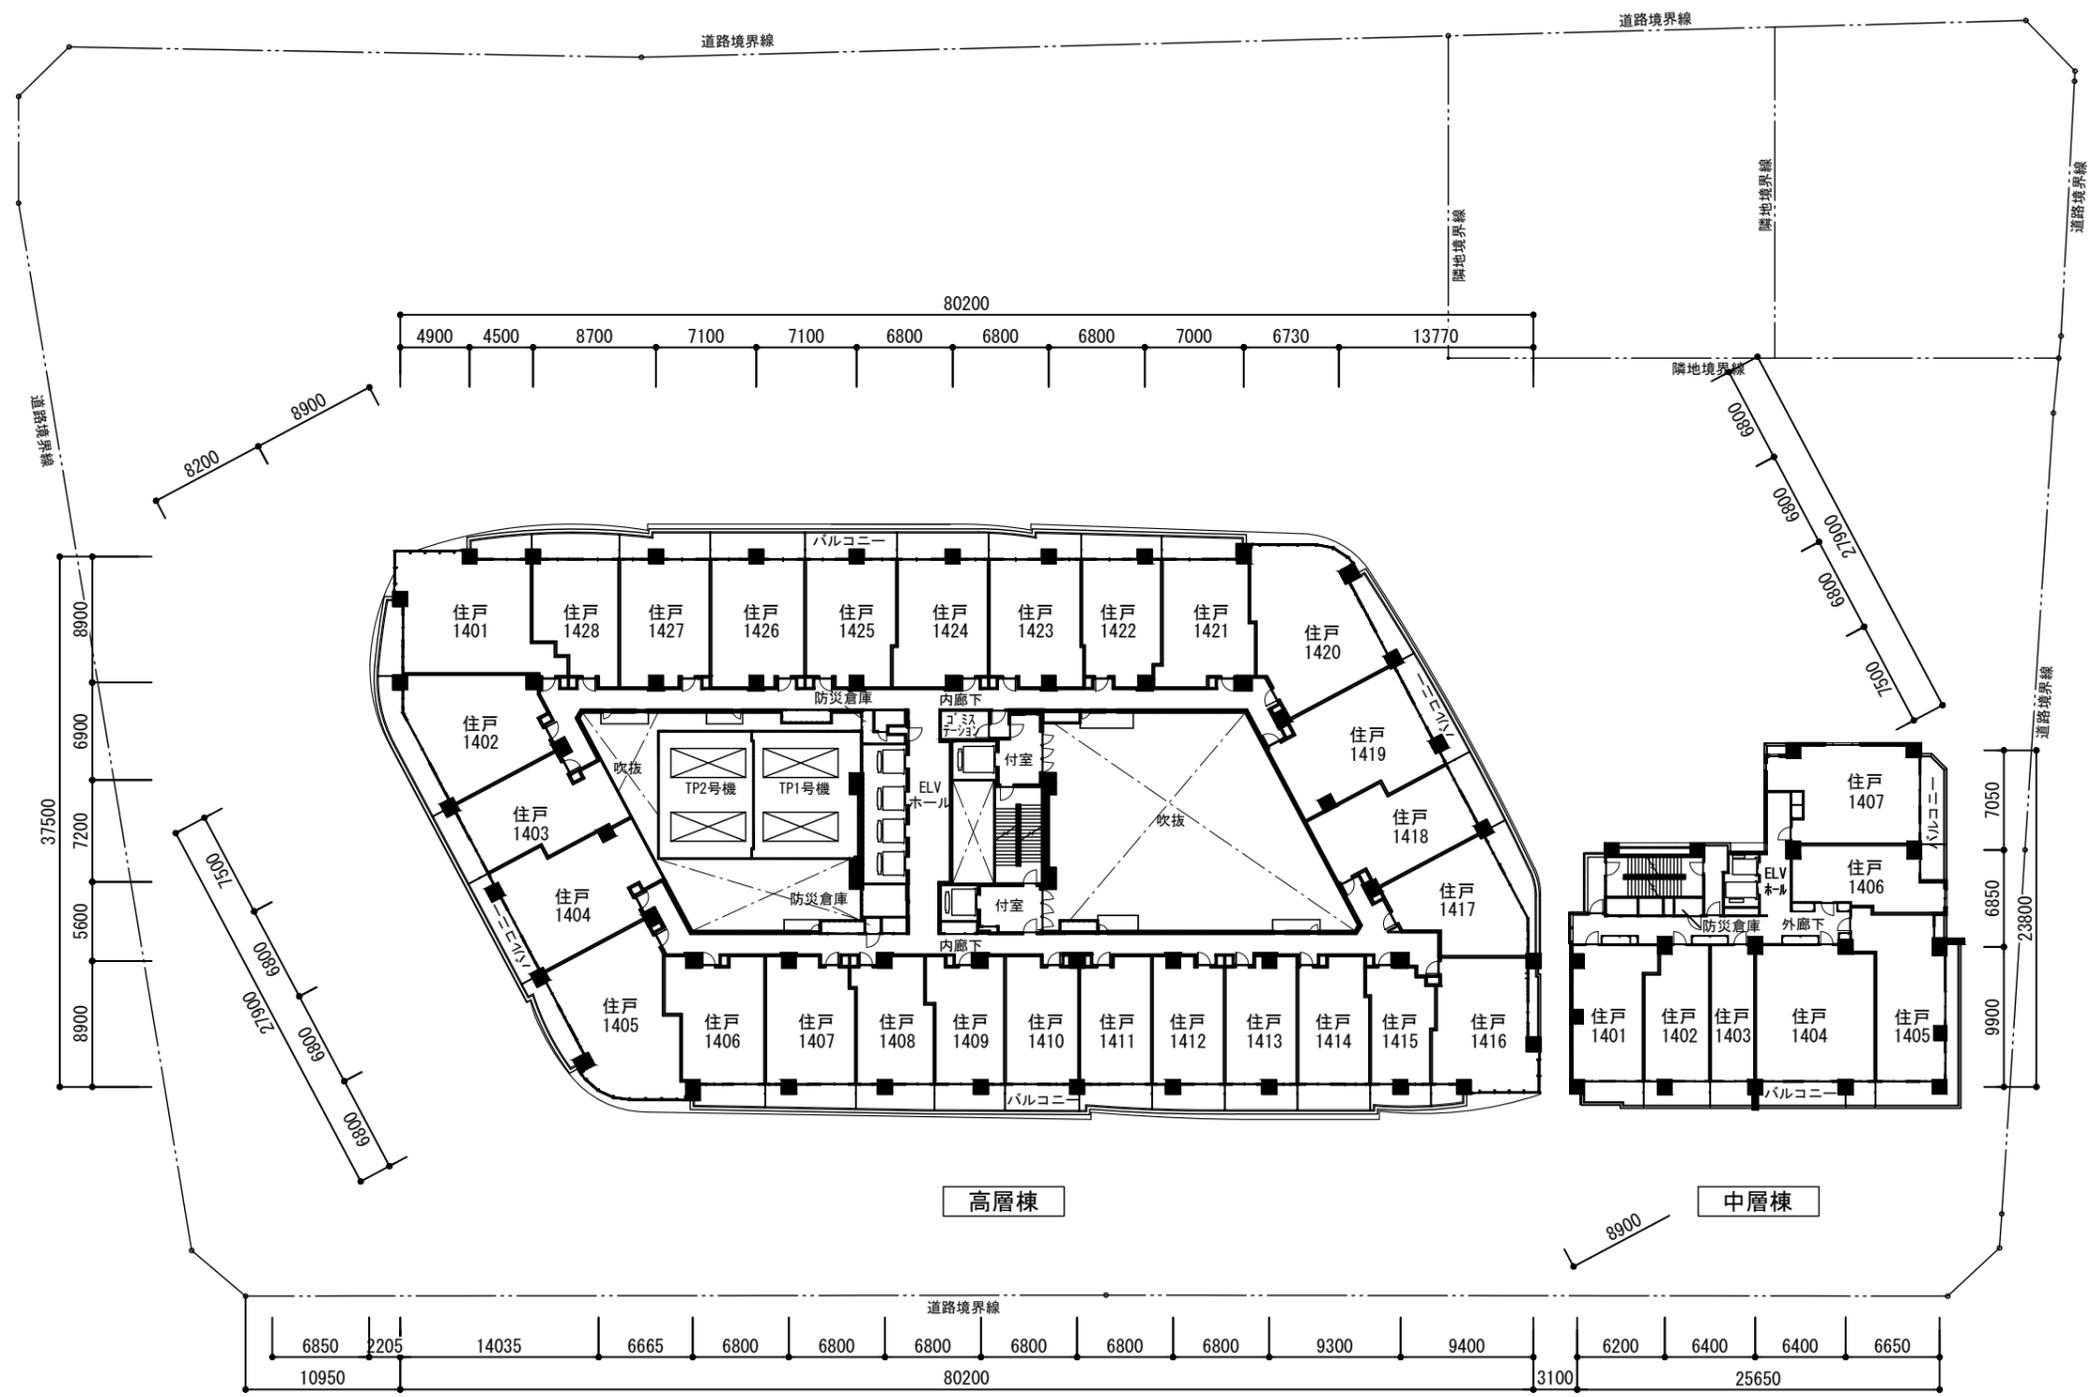


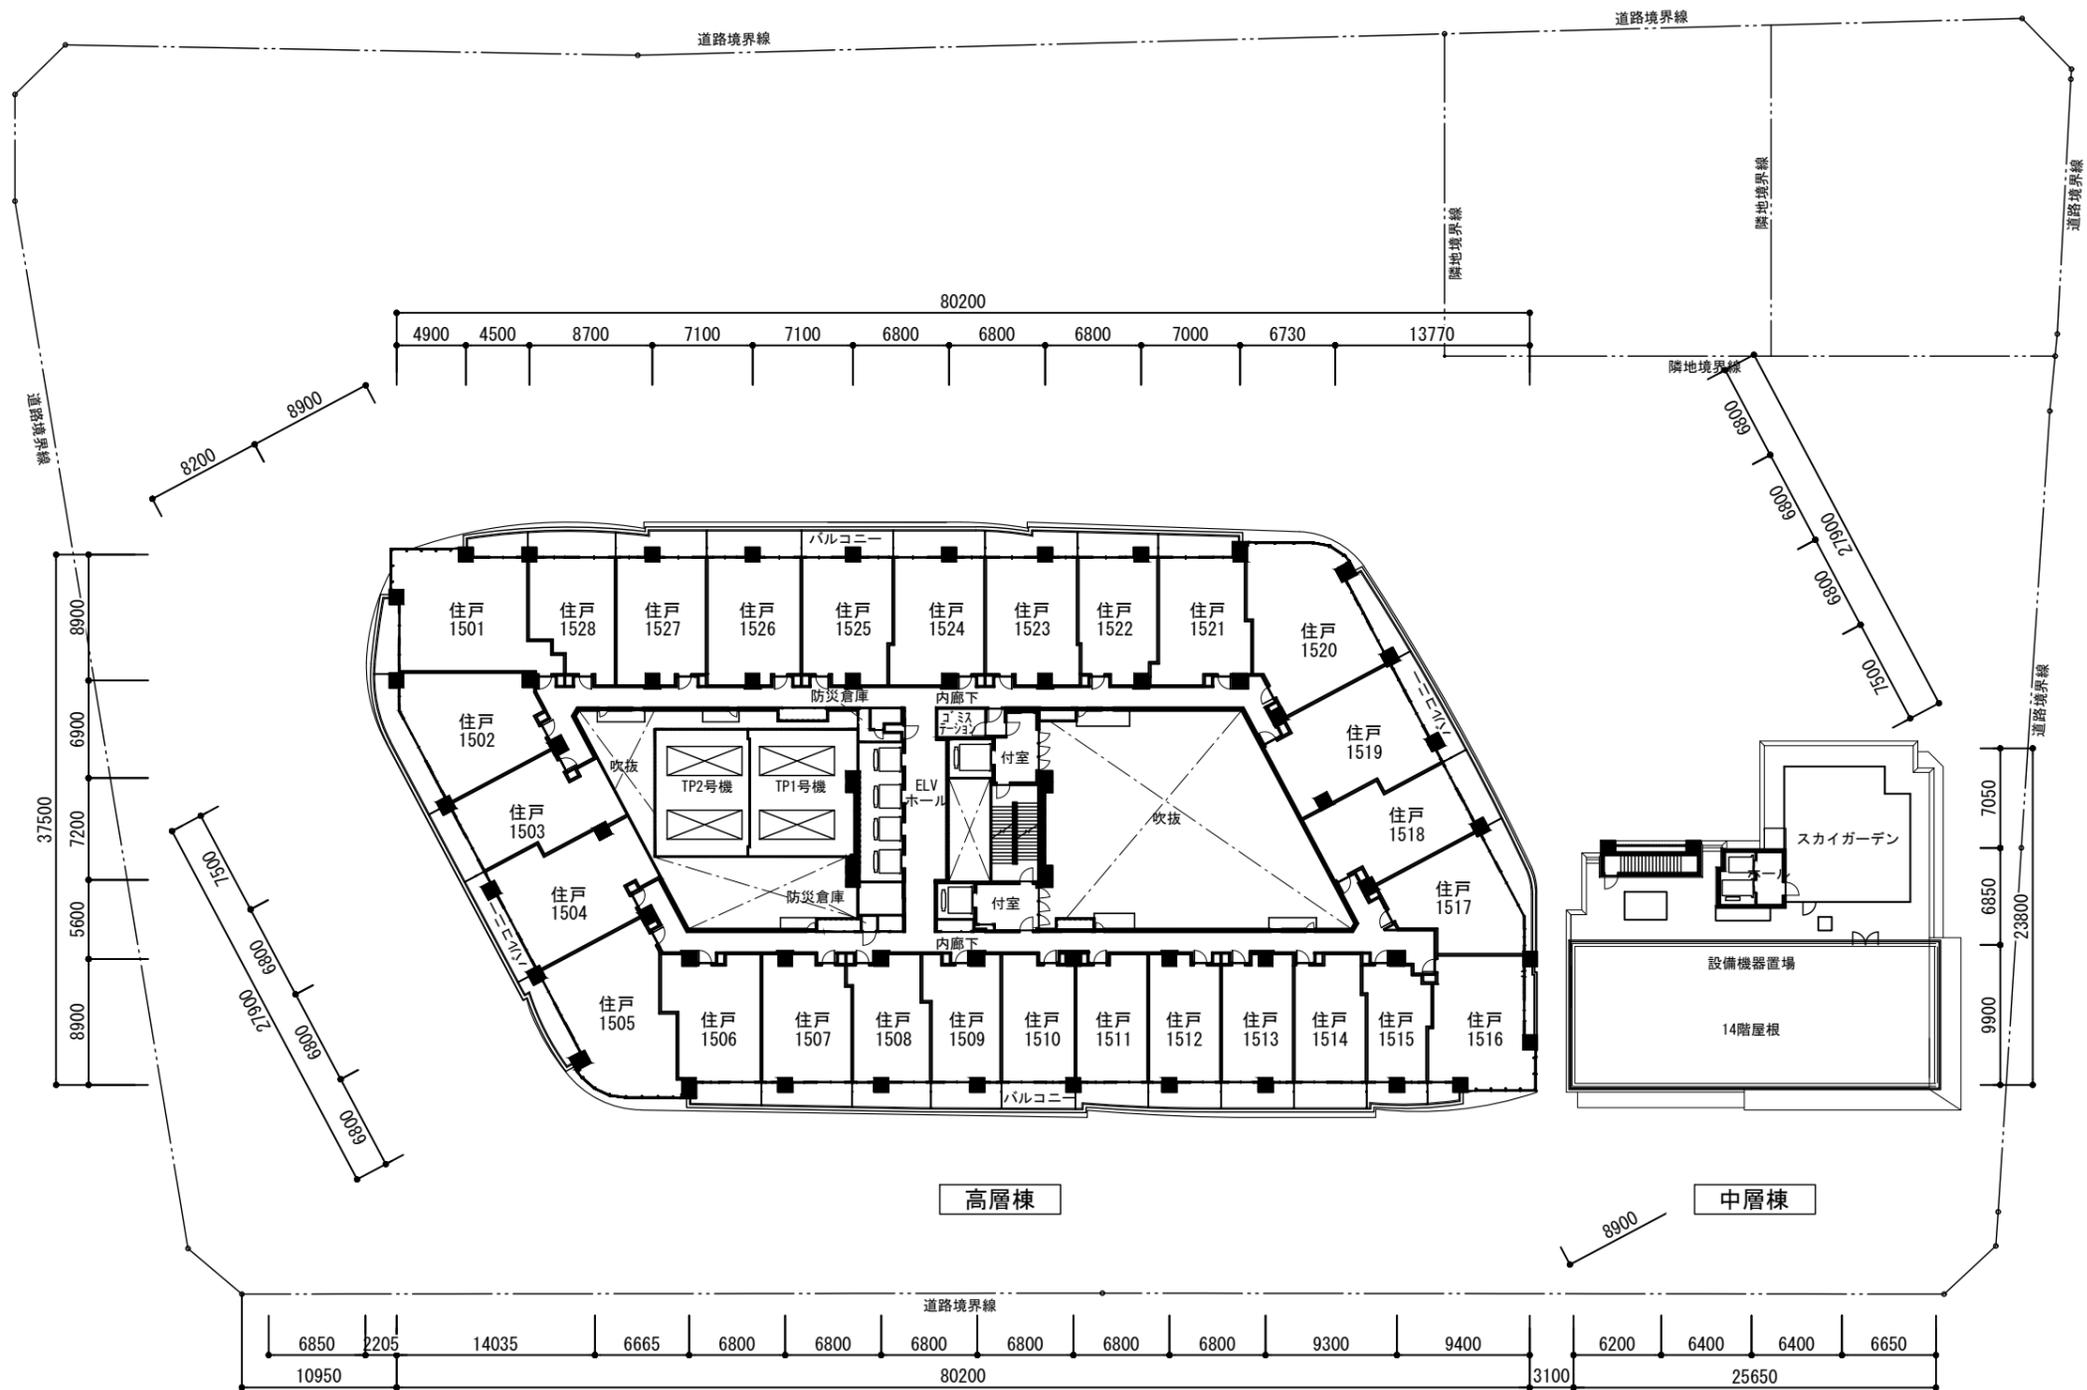


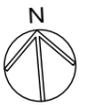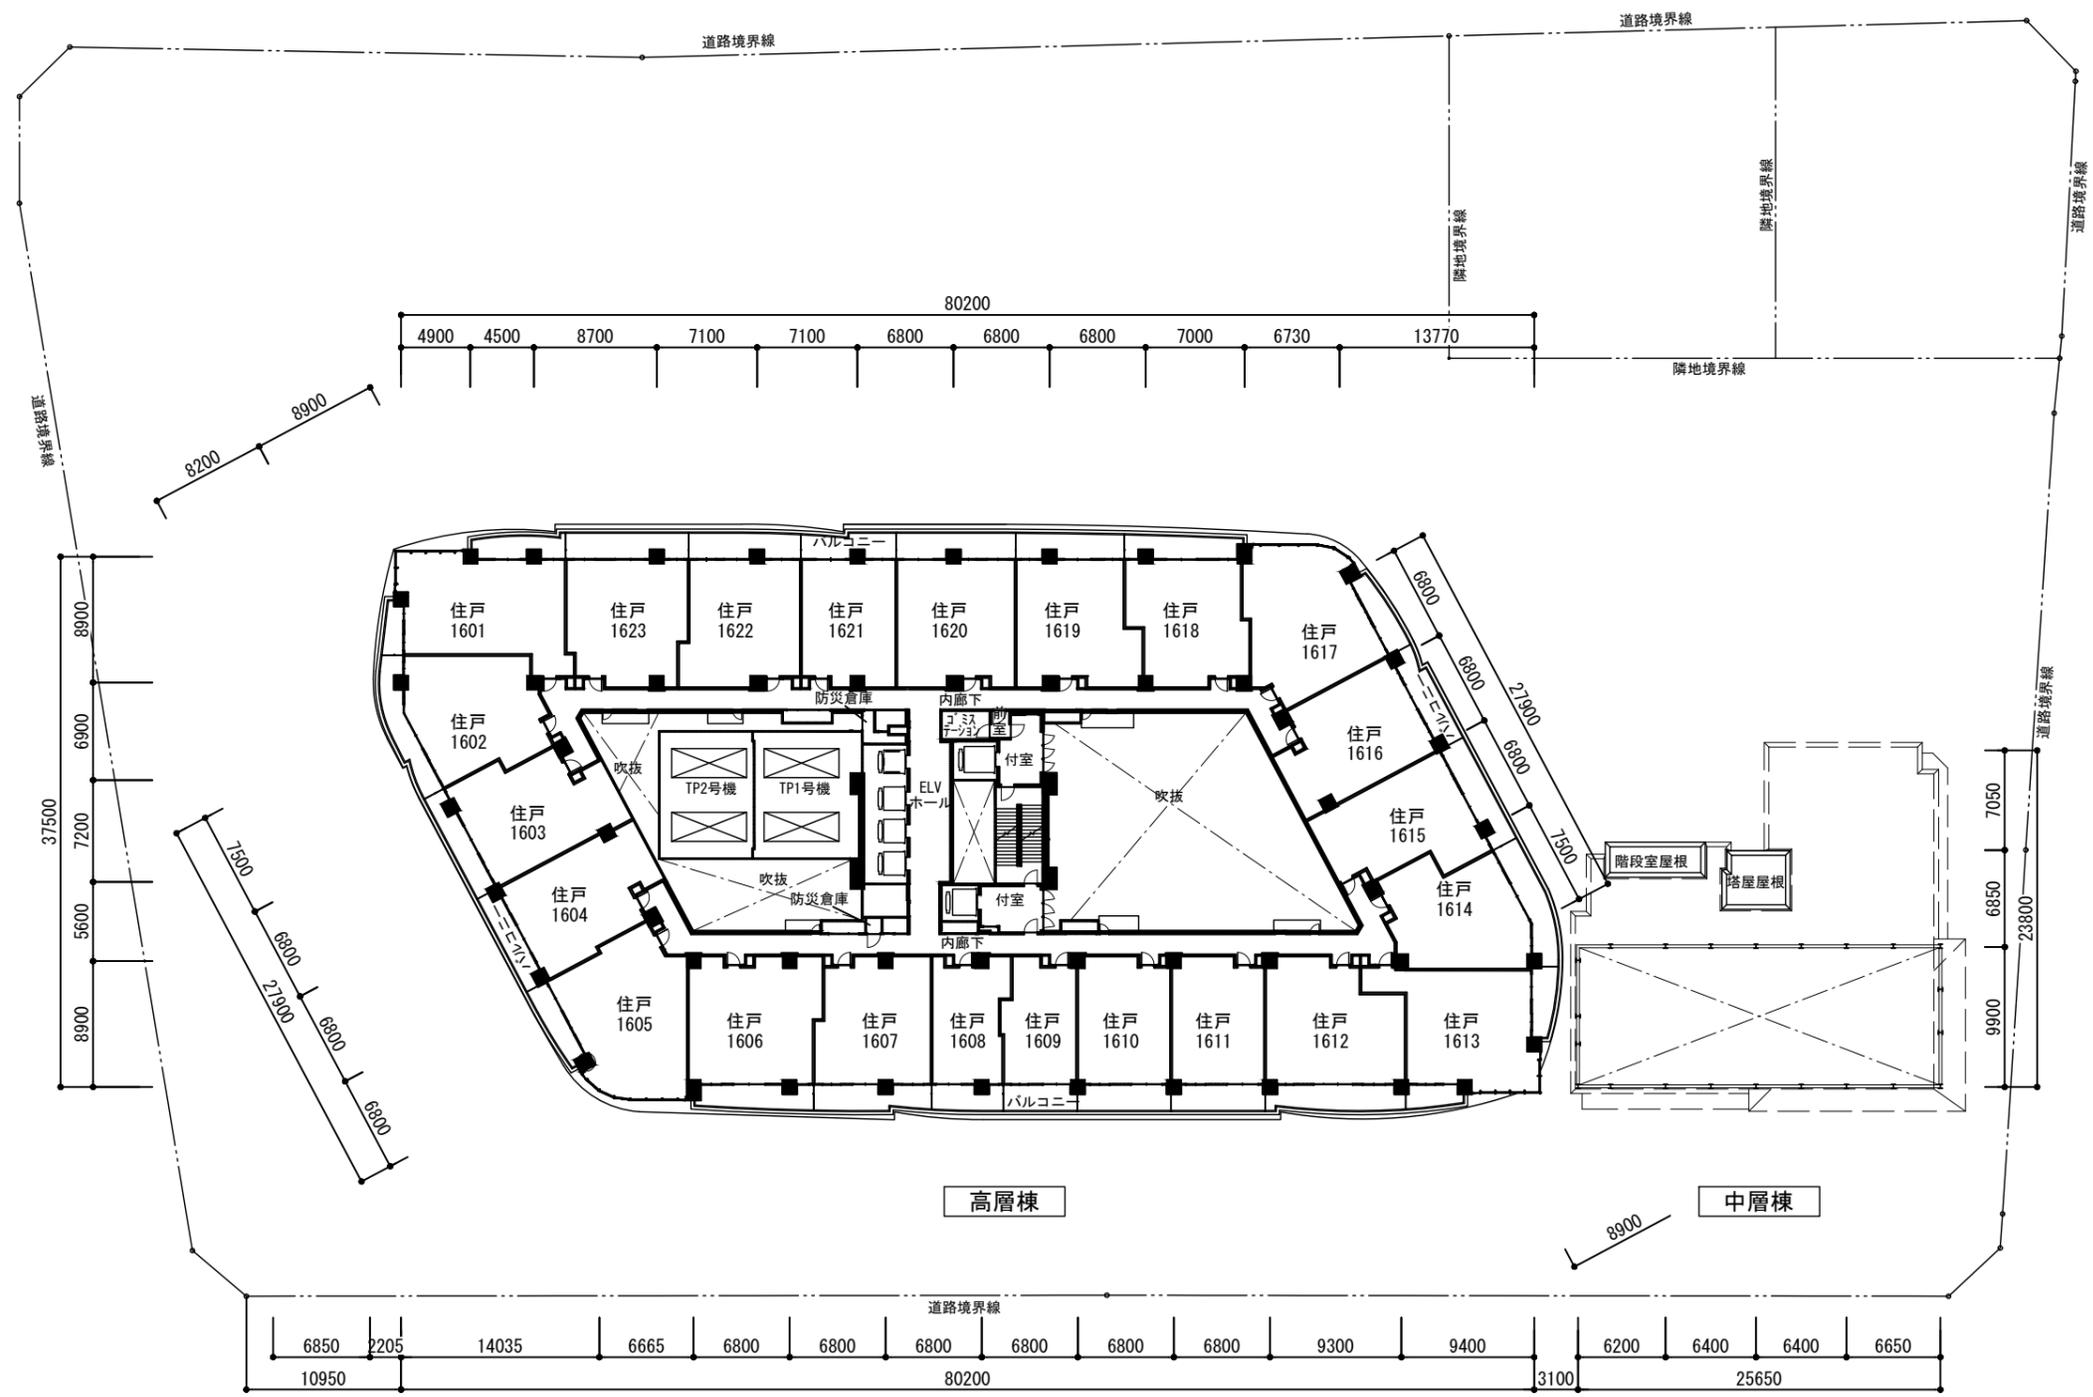

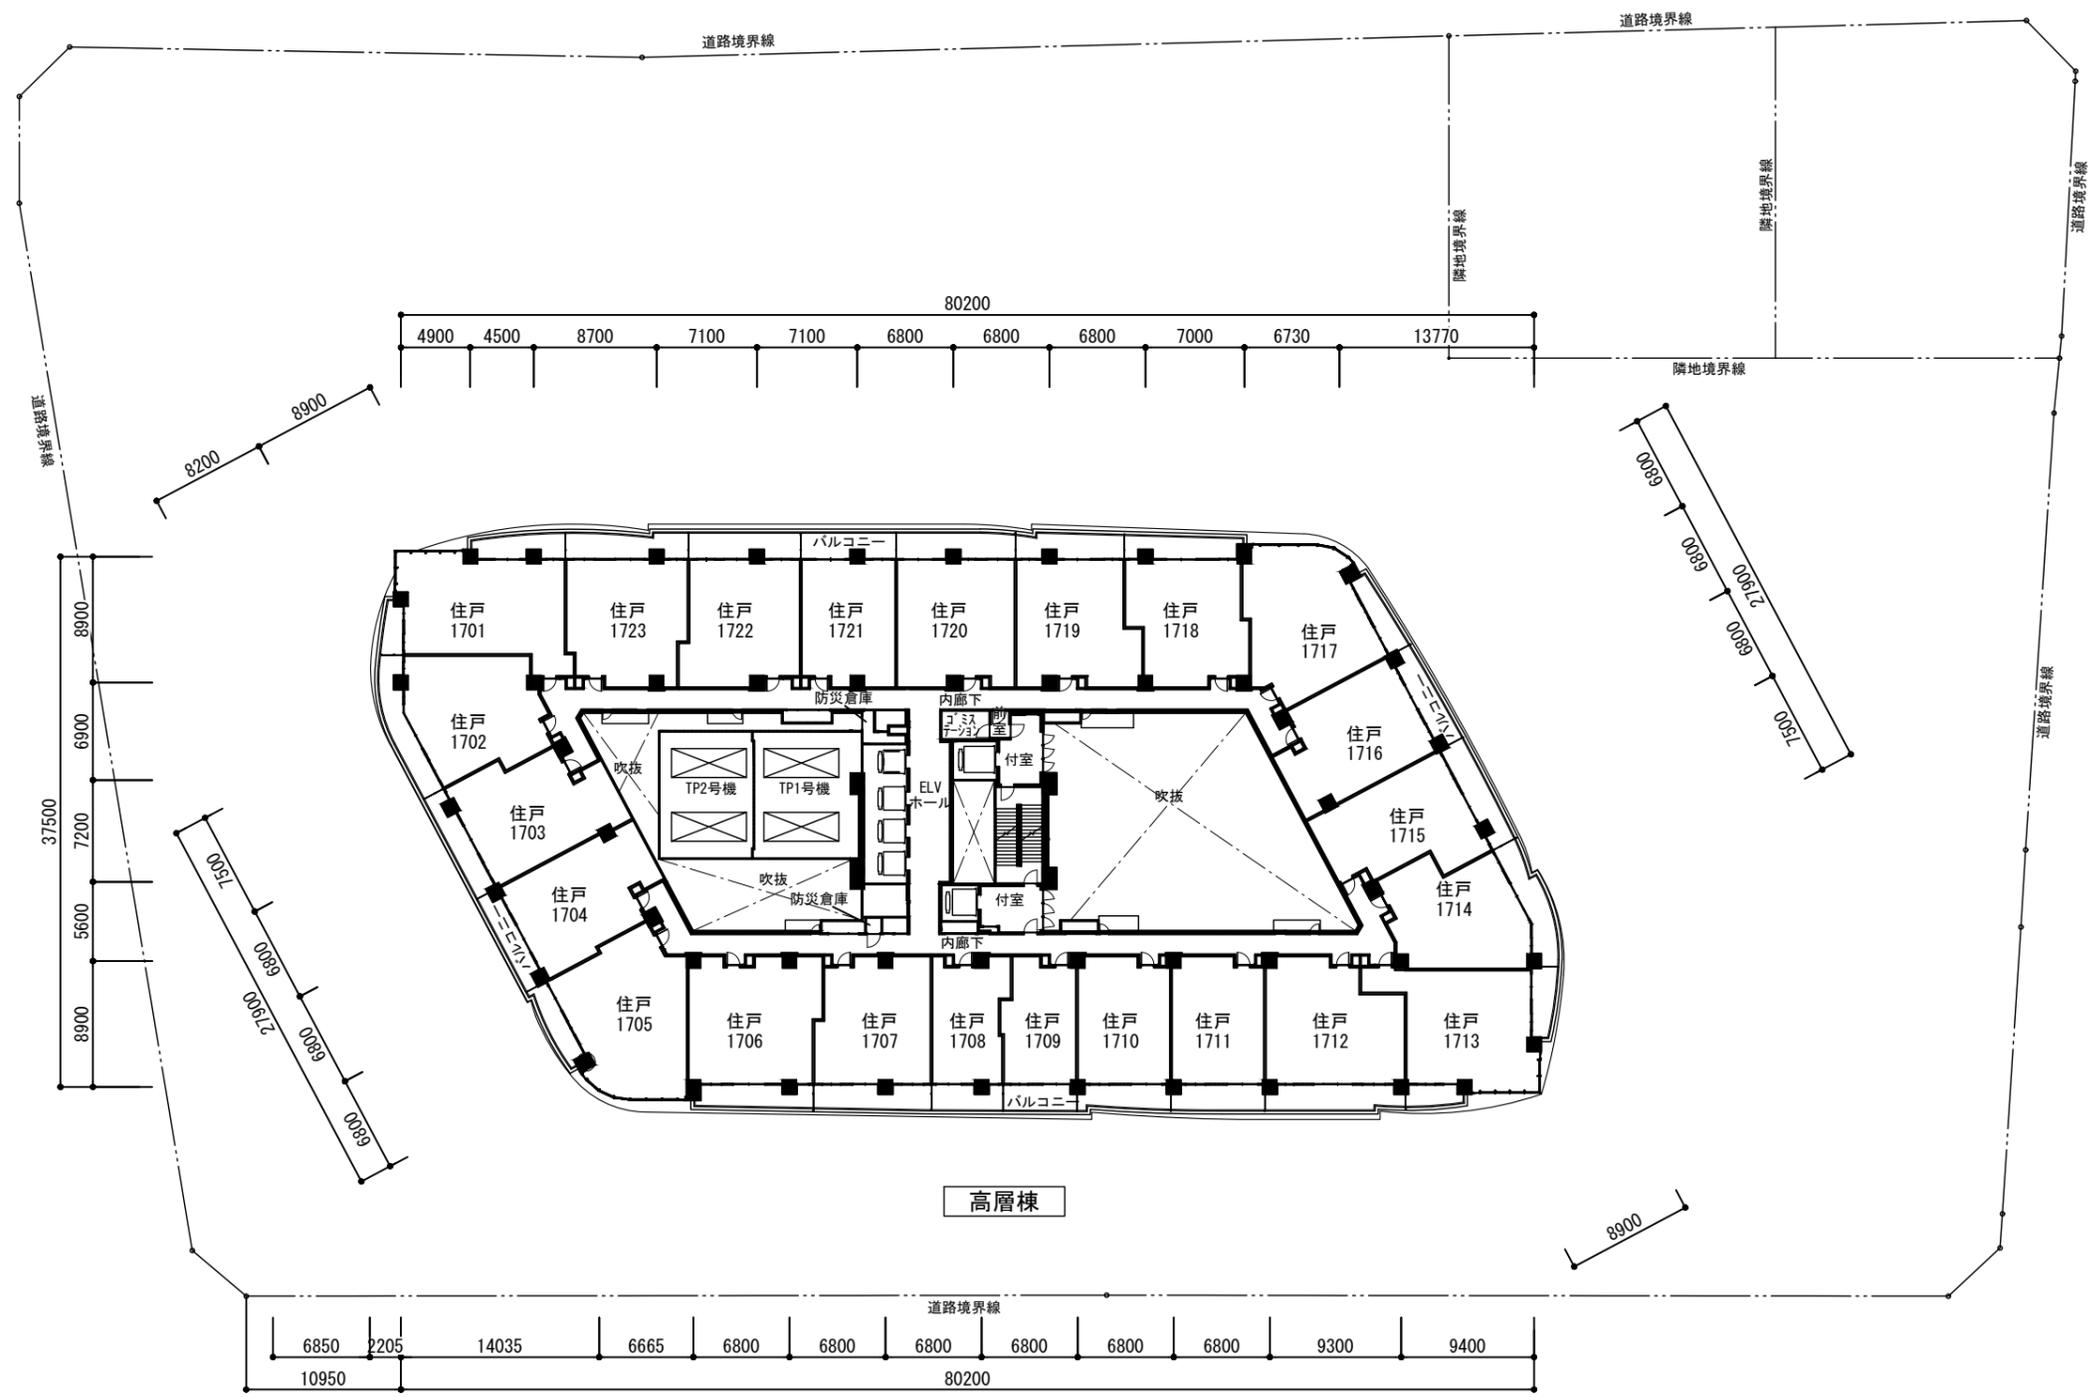




高層棟

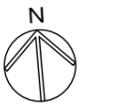



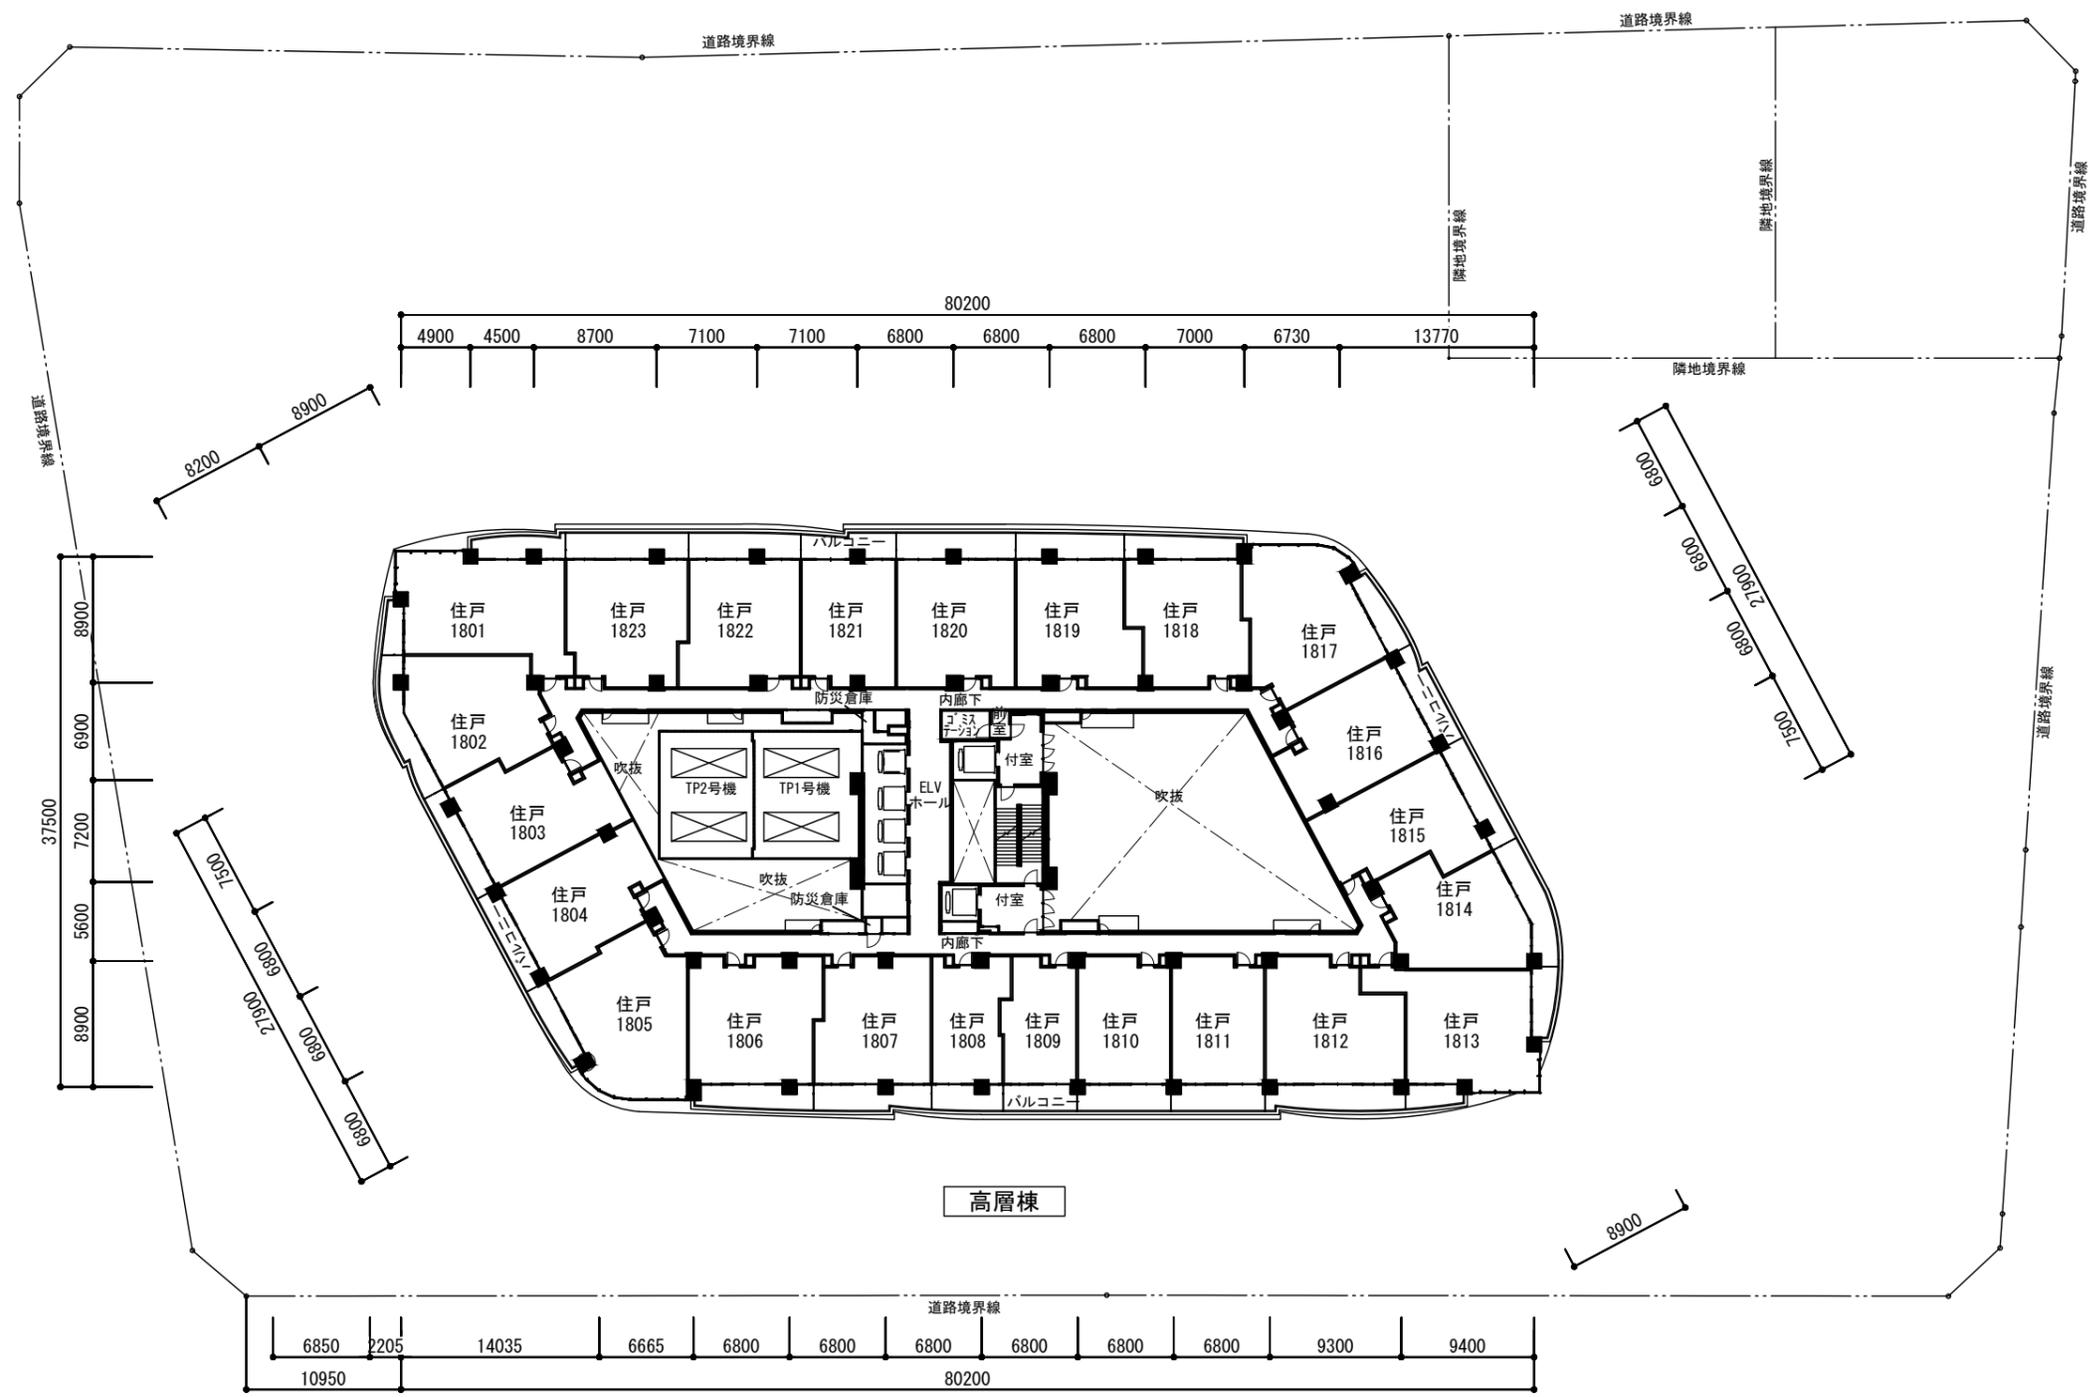



高層棟


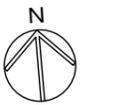


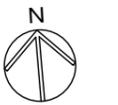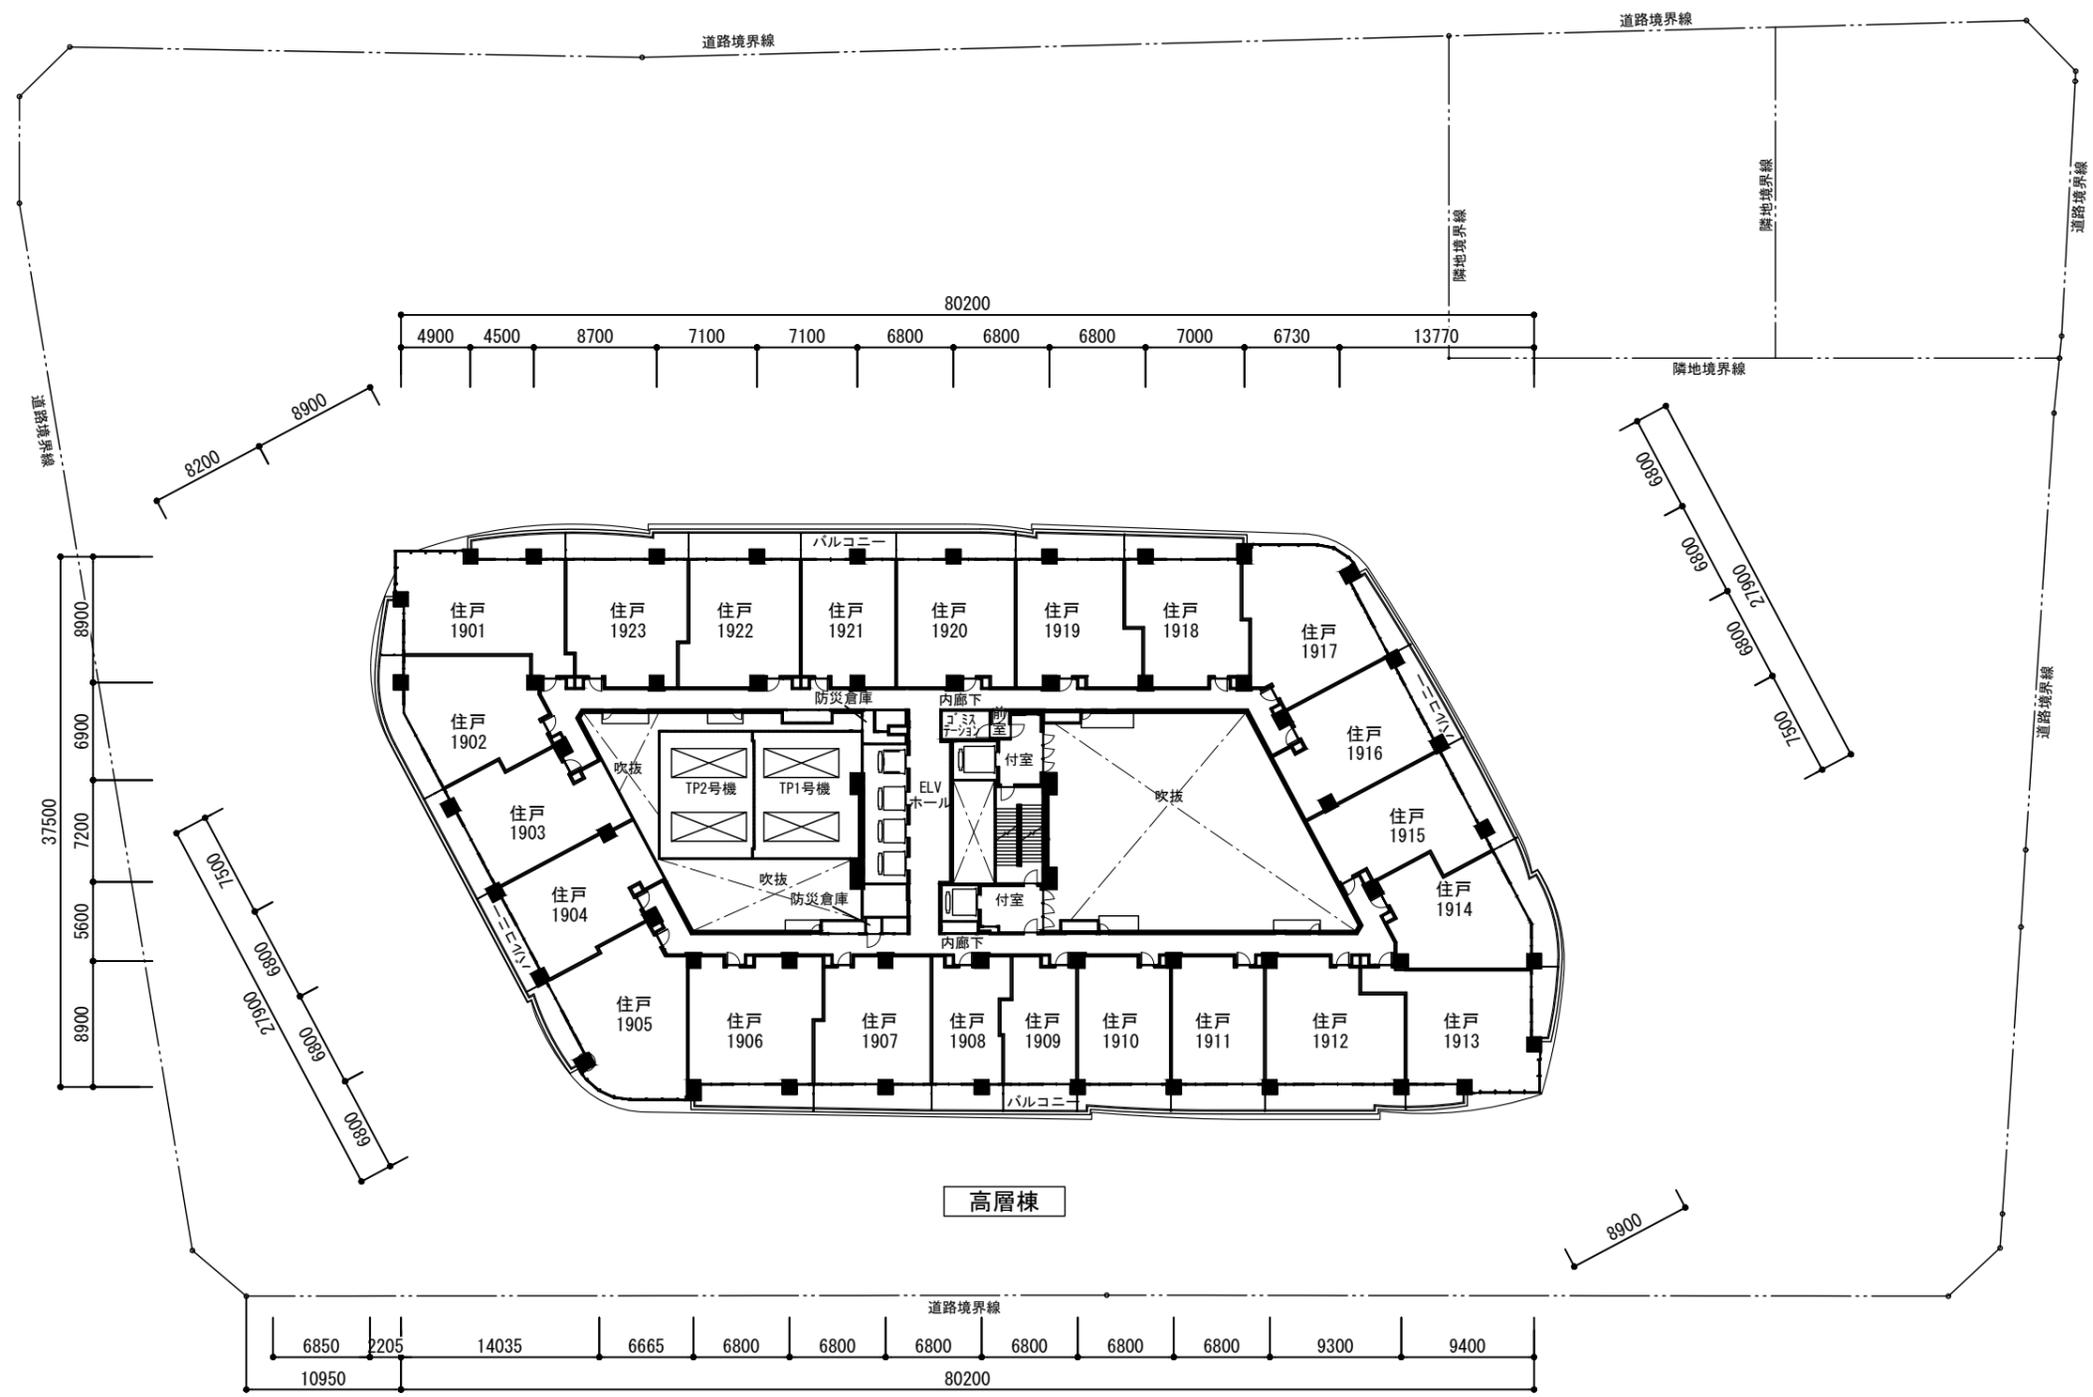


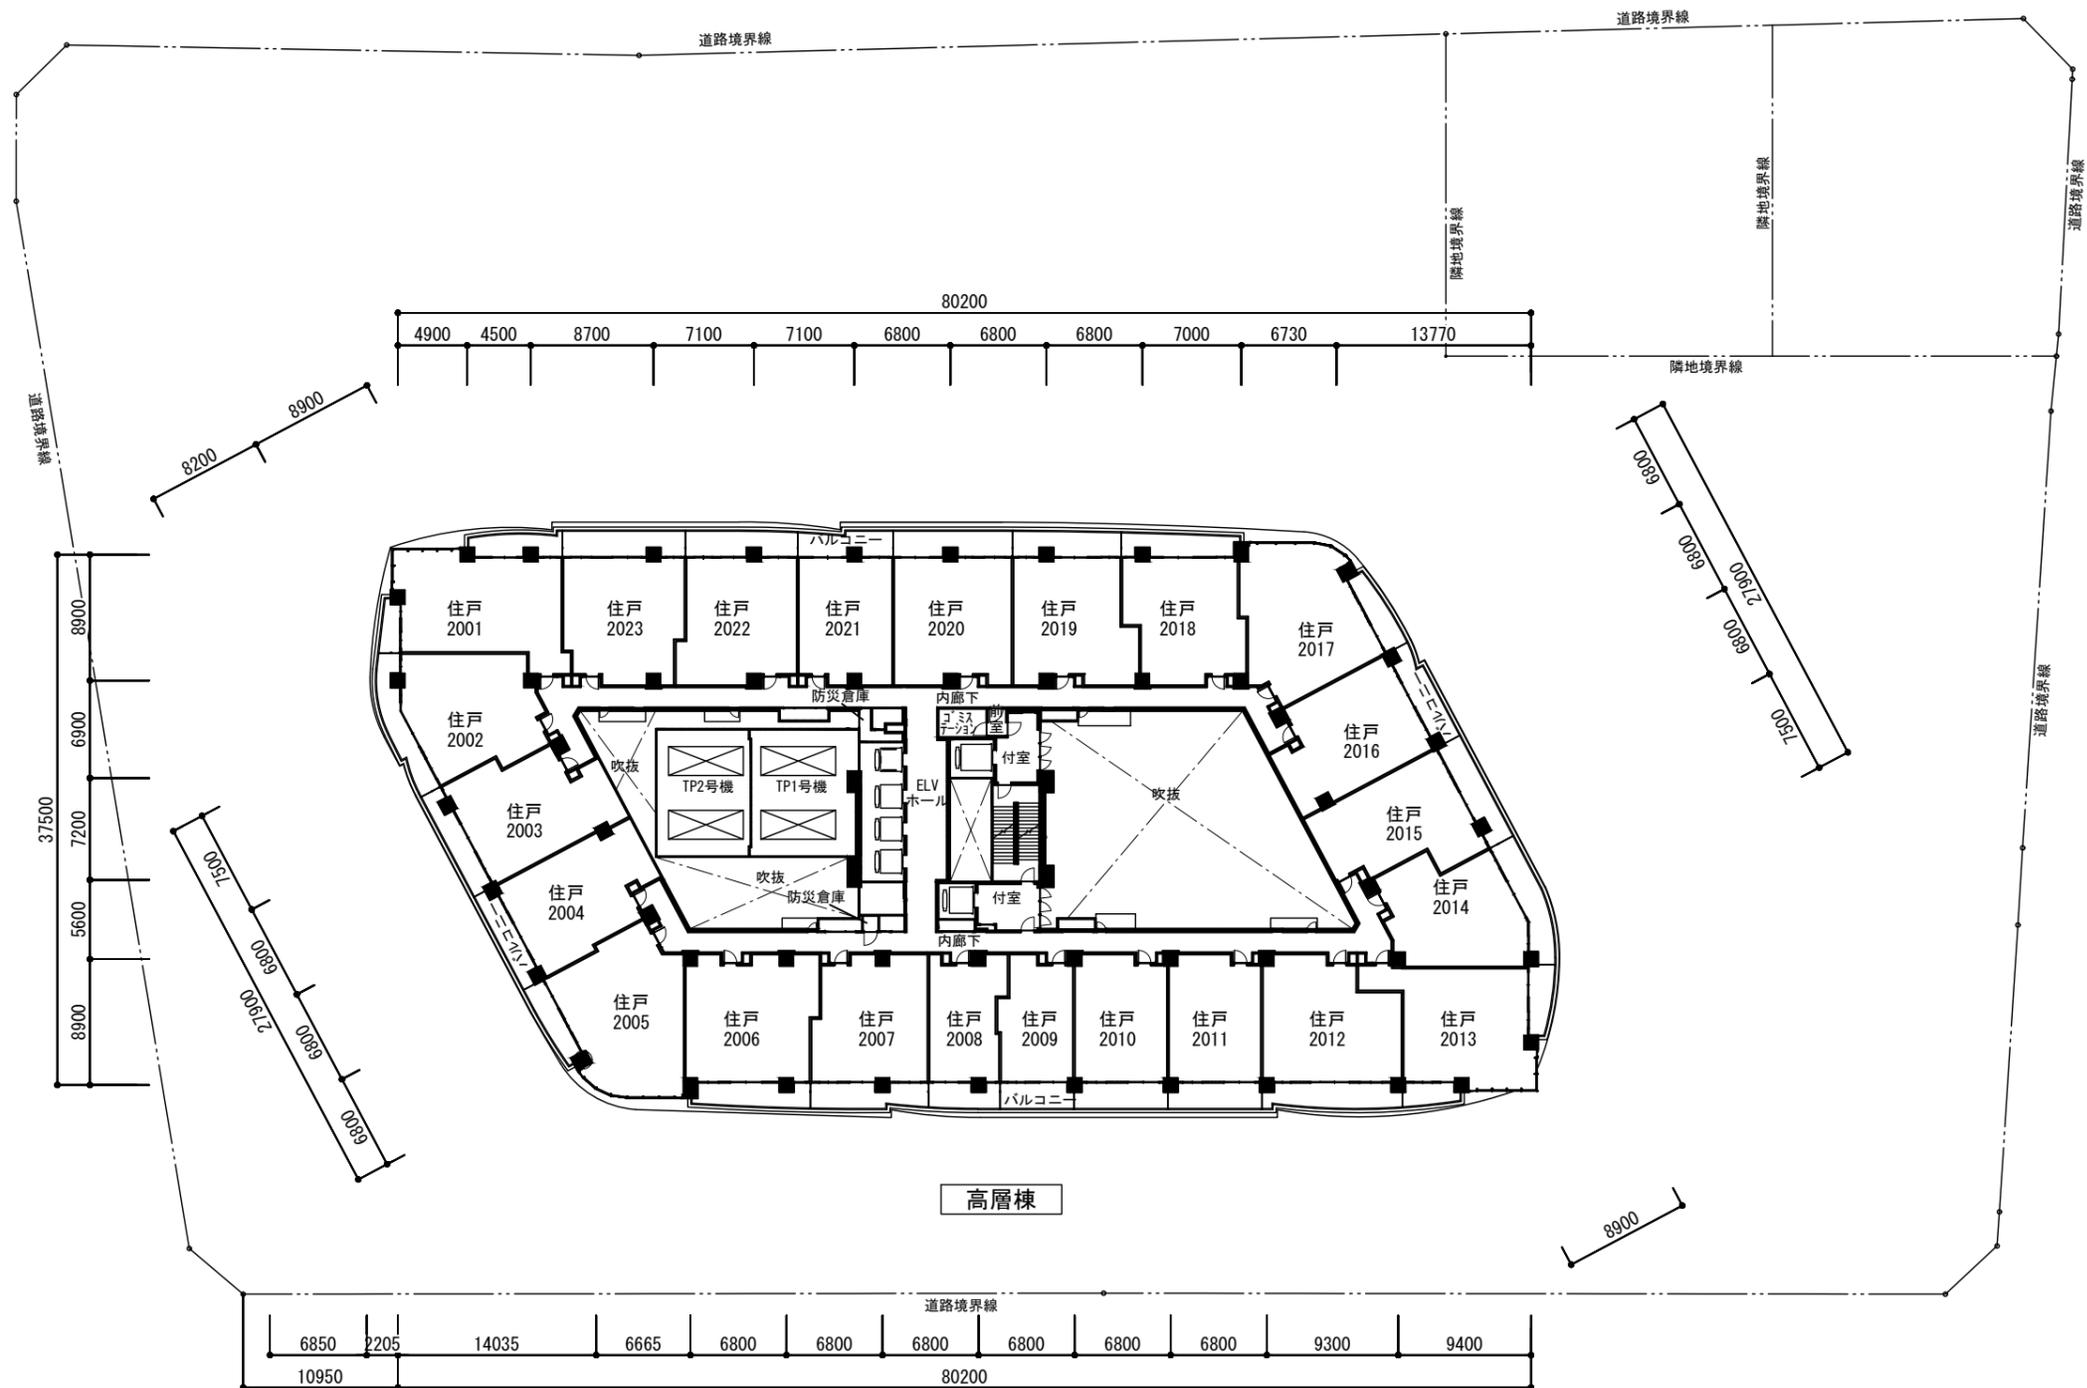

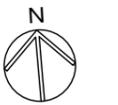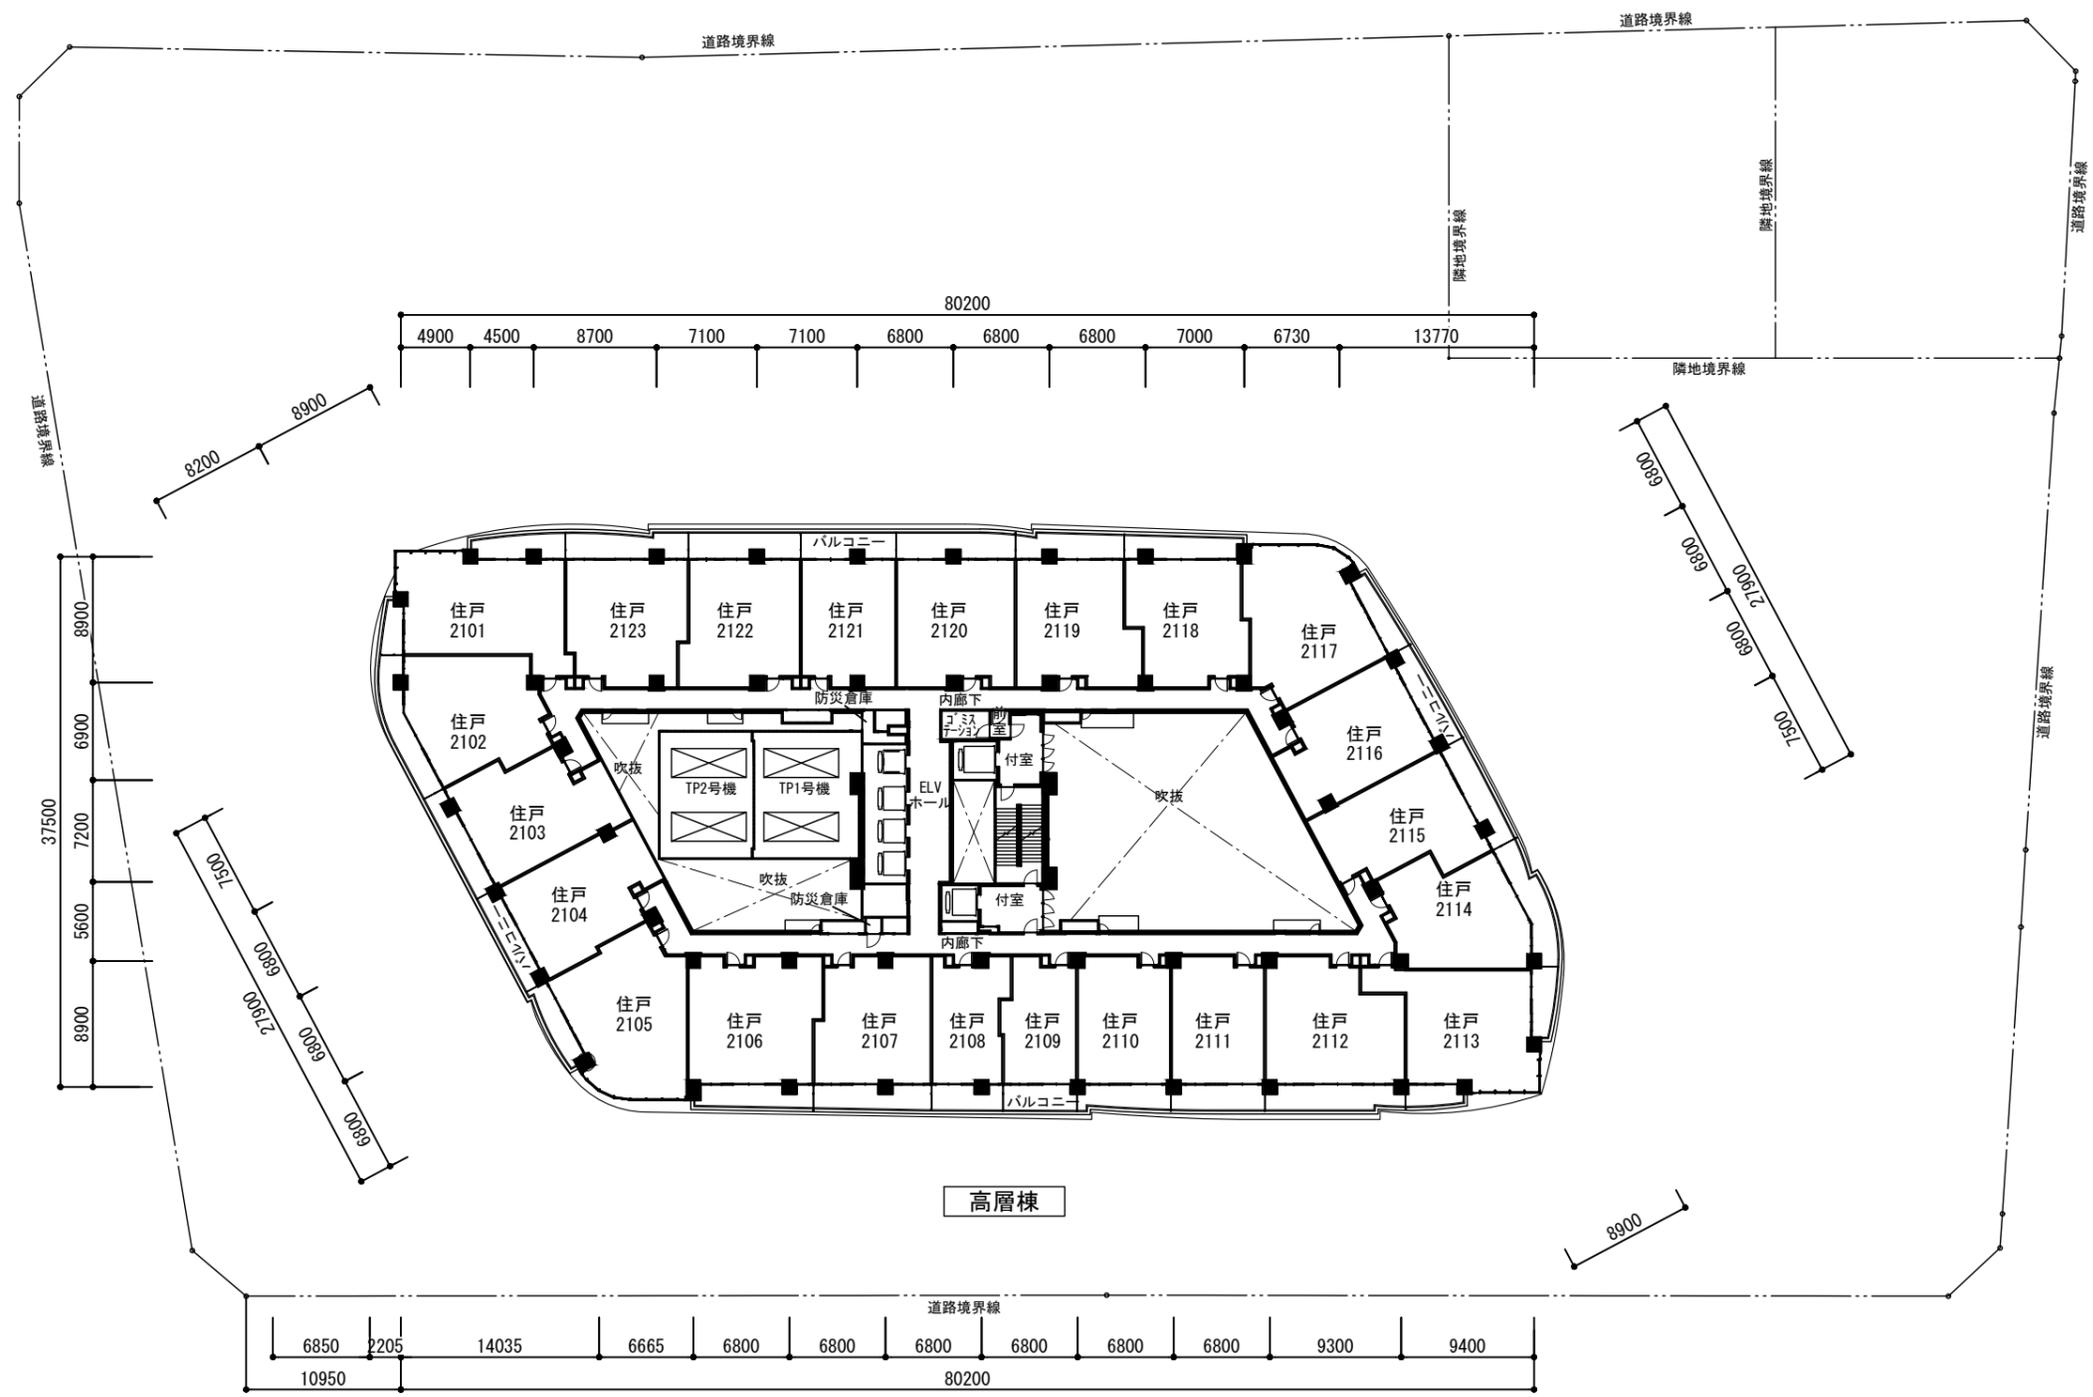


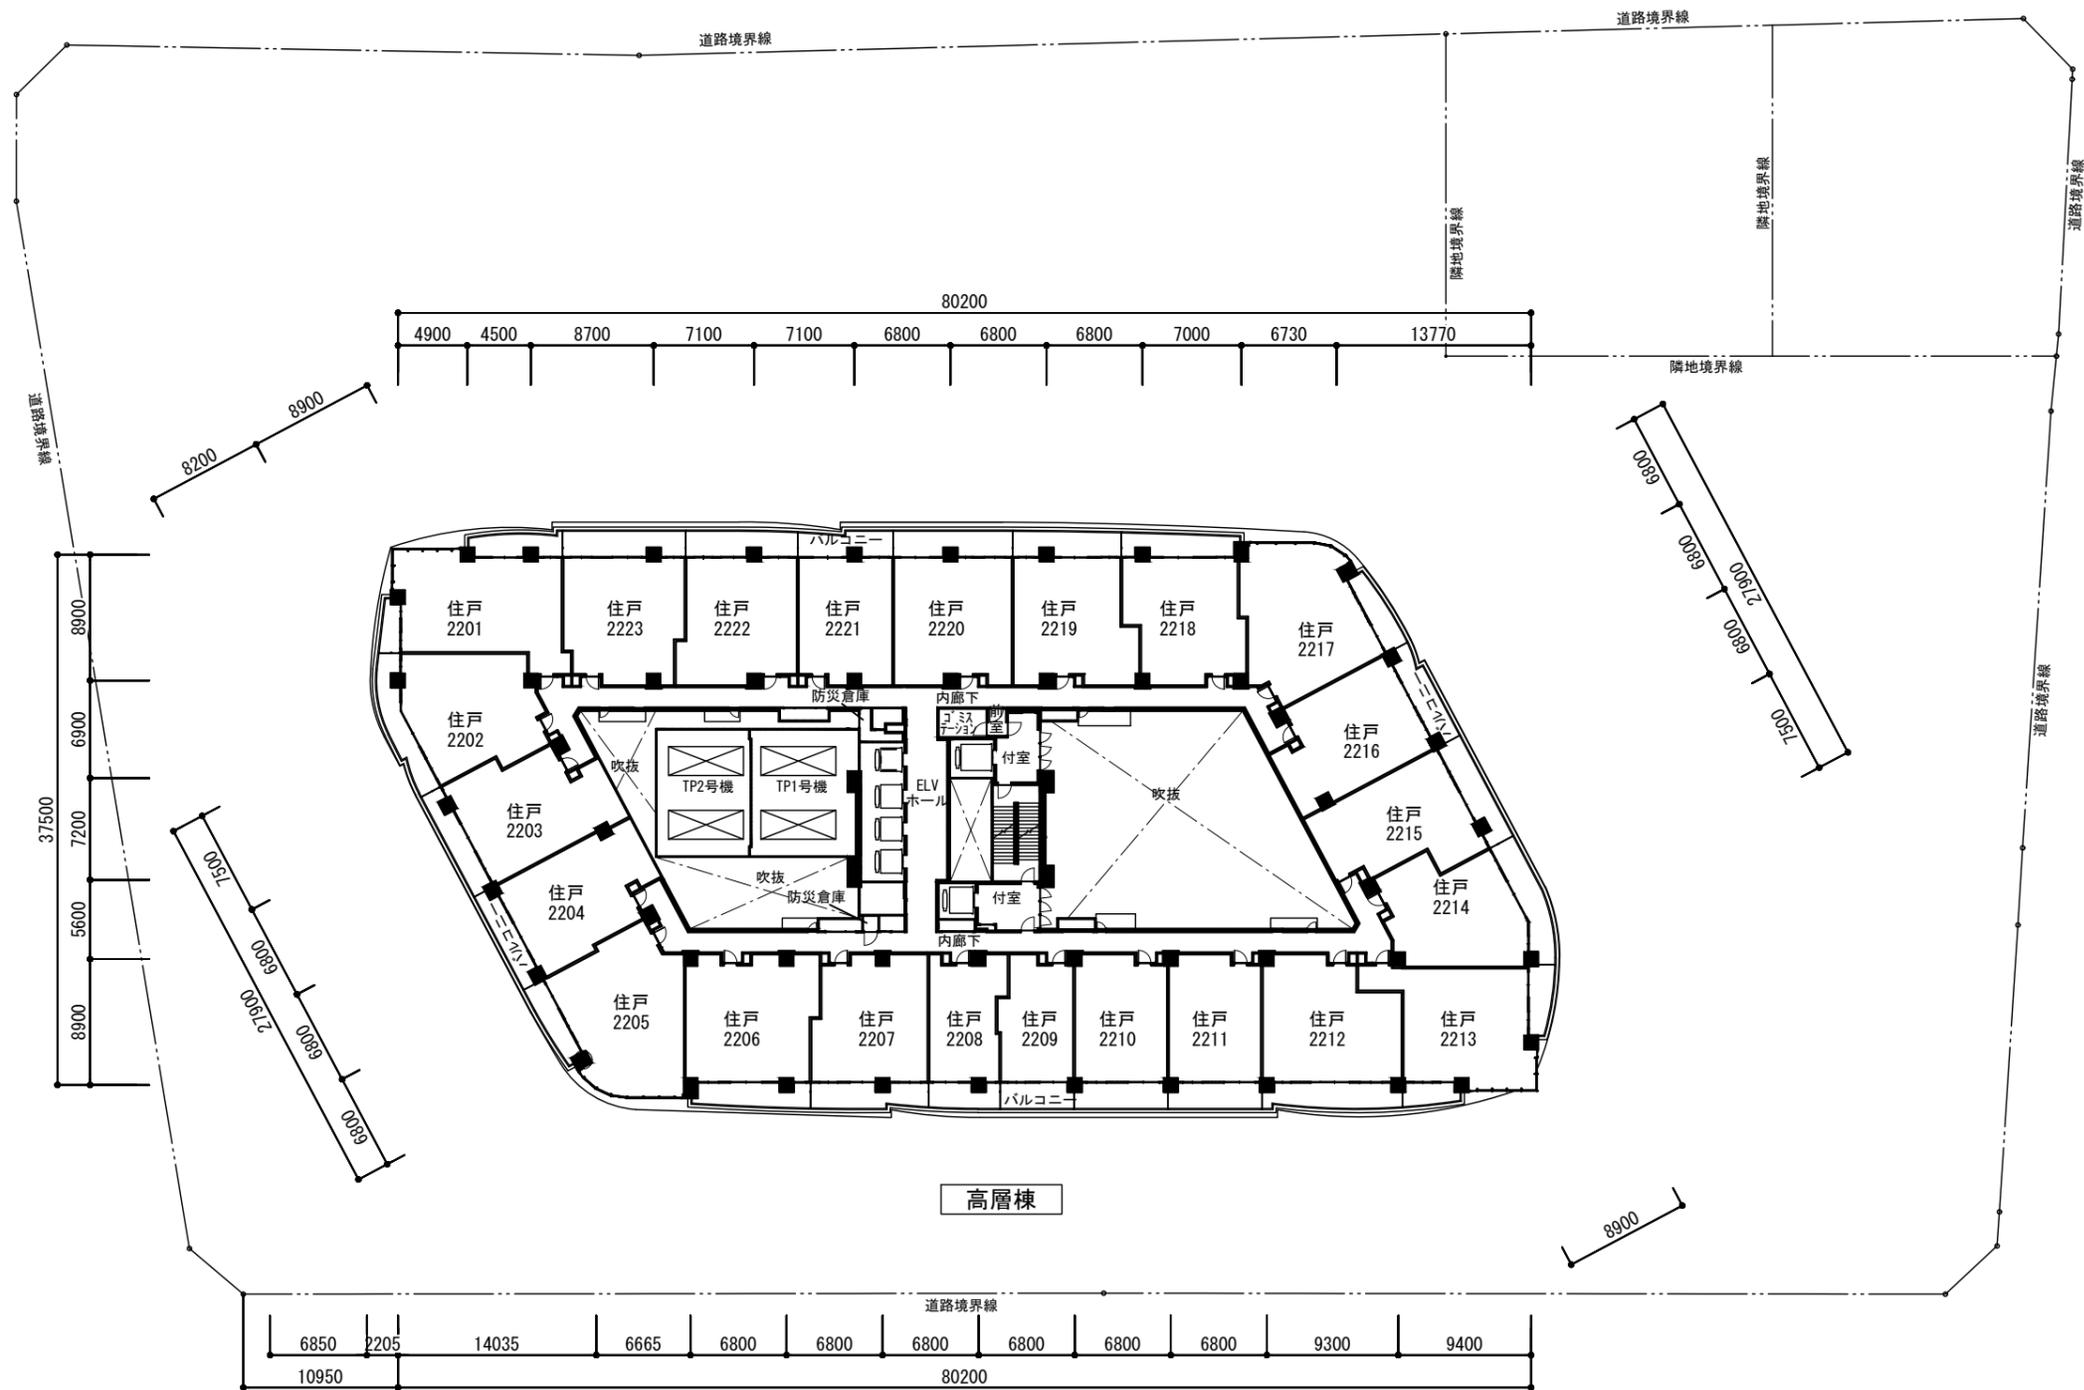


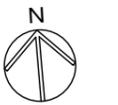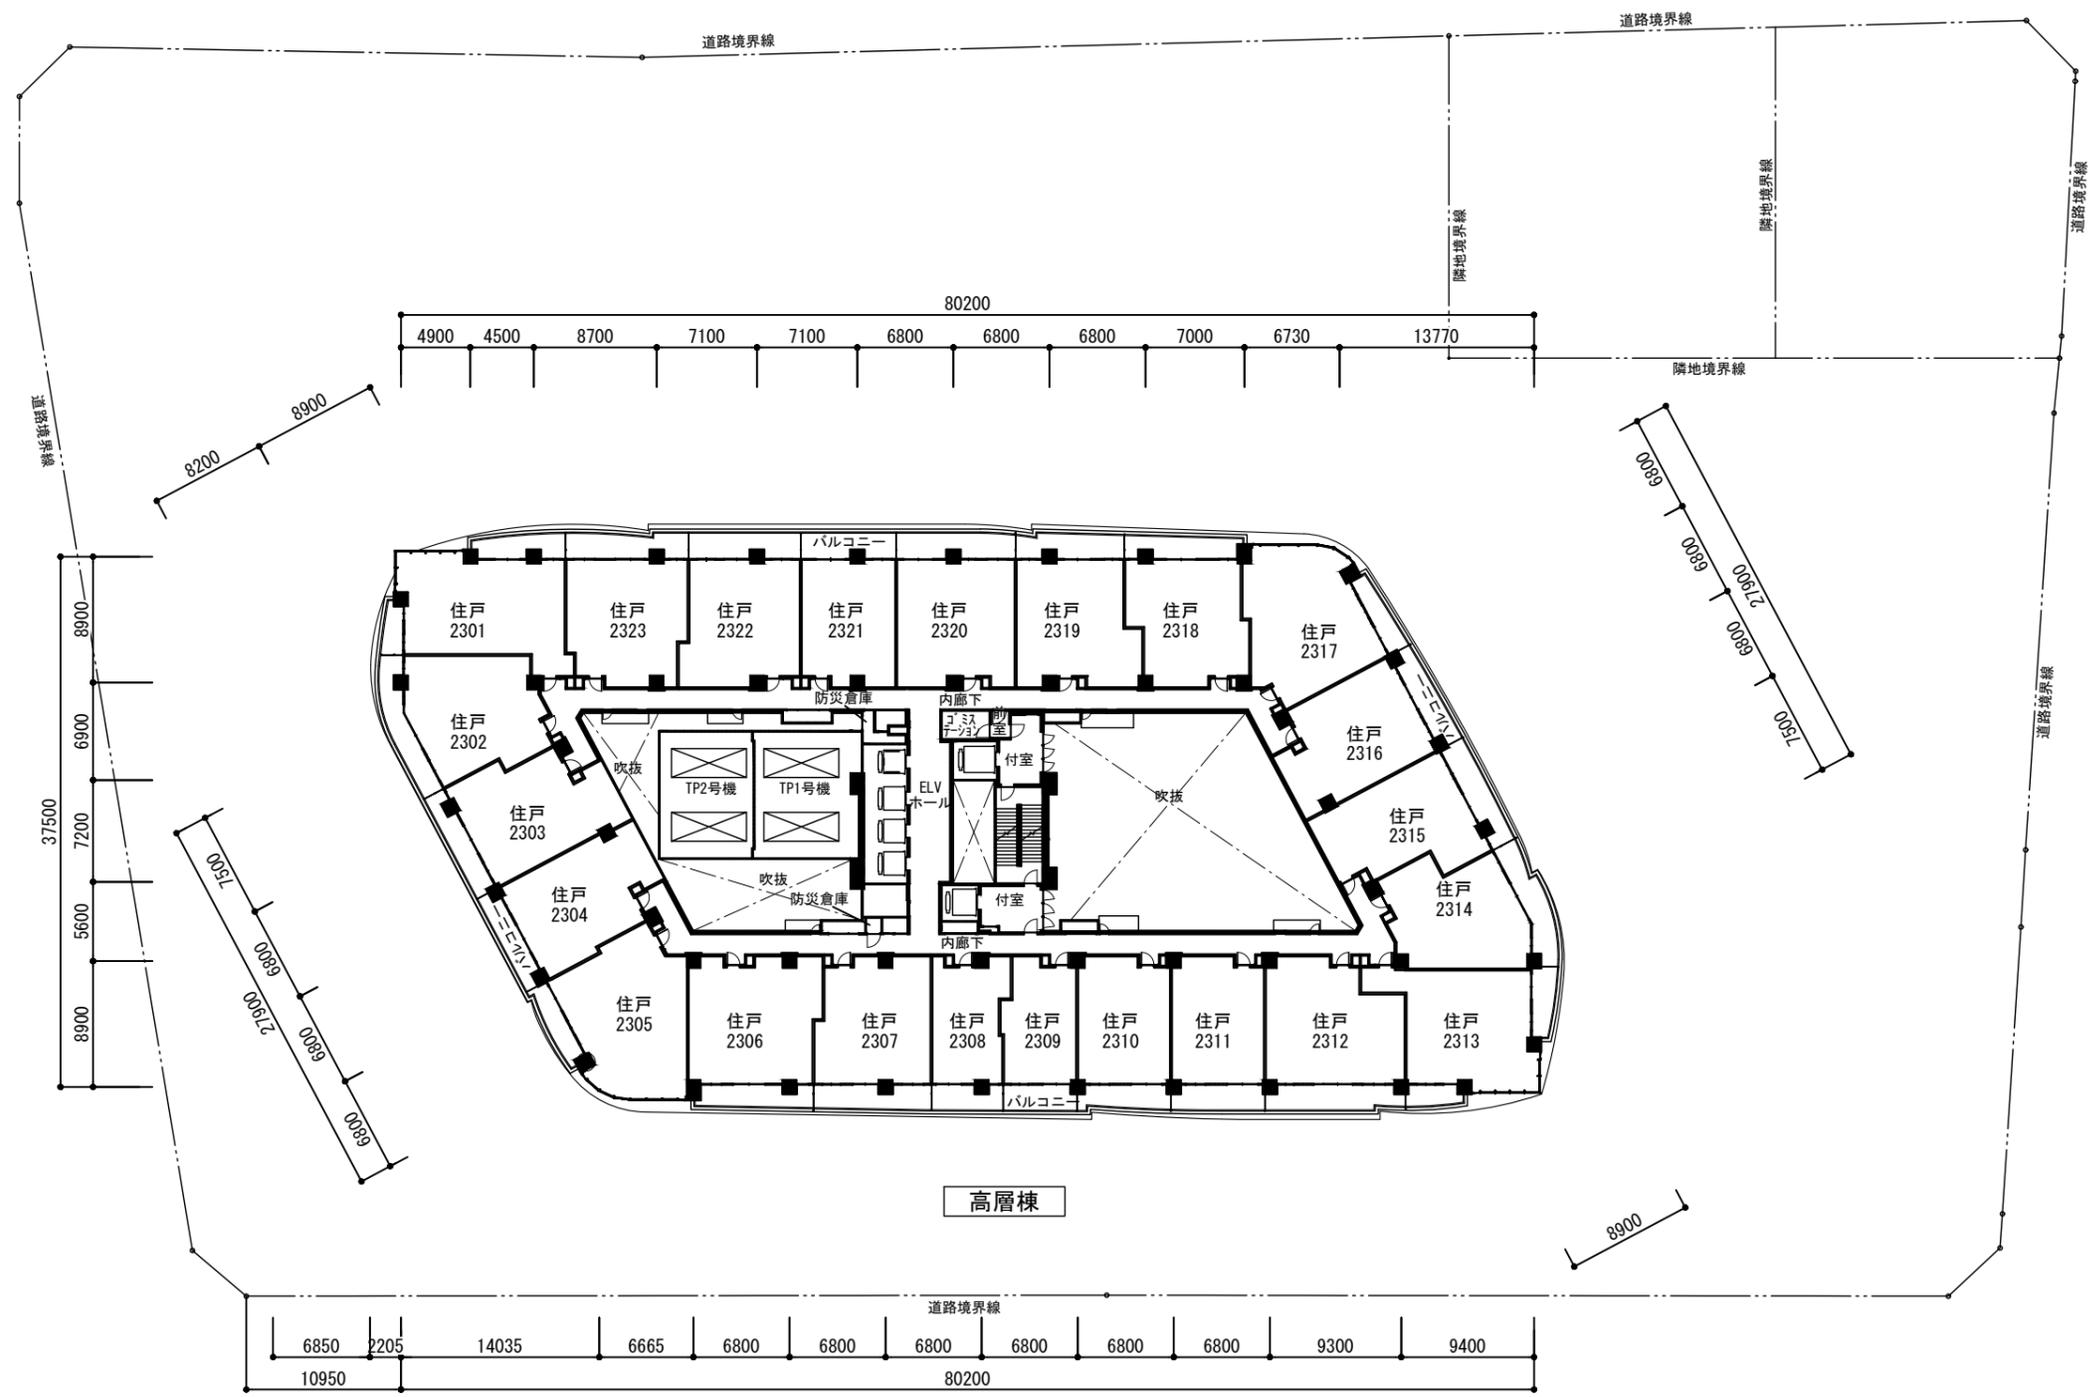


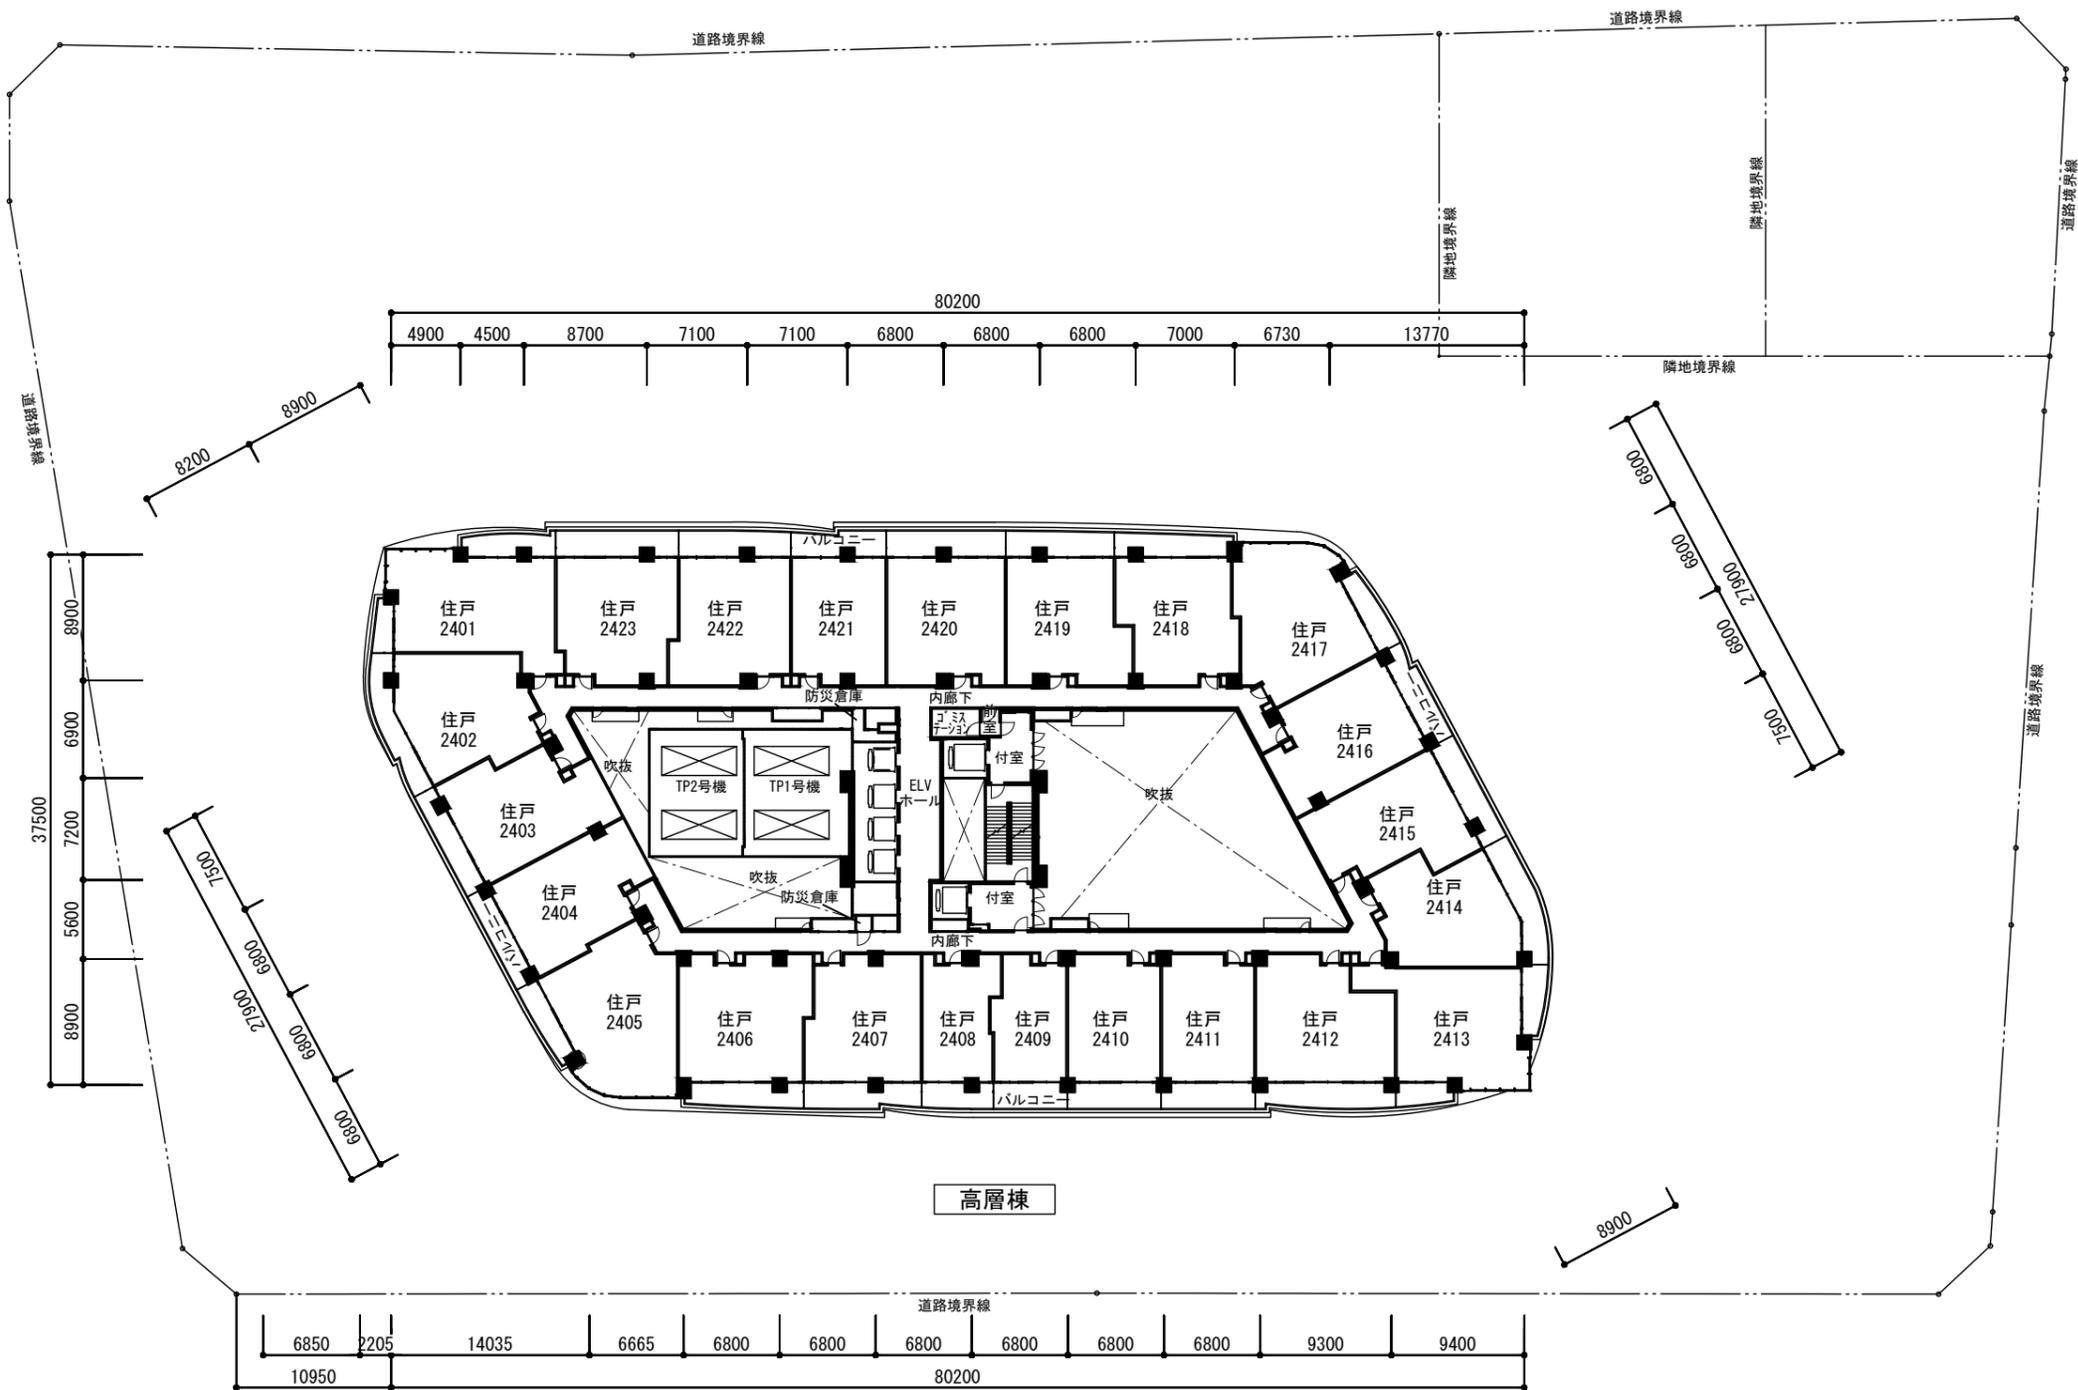



高層棟

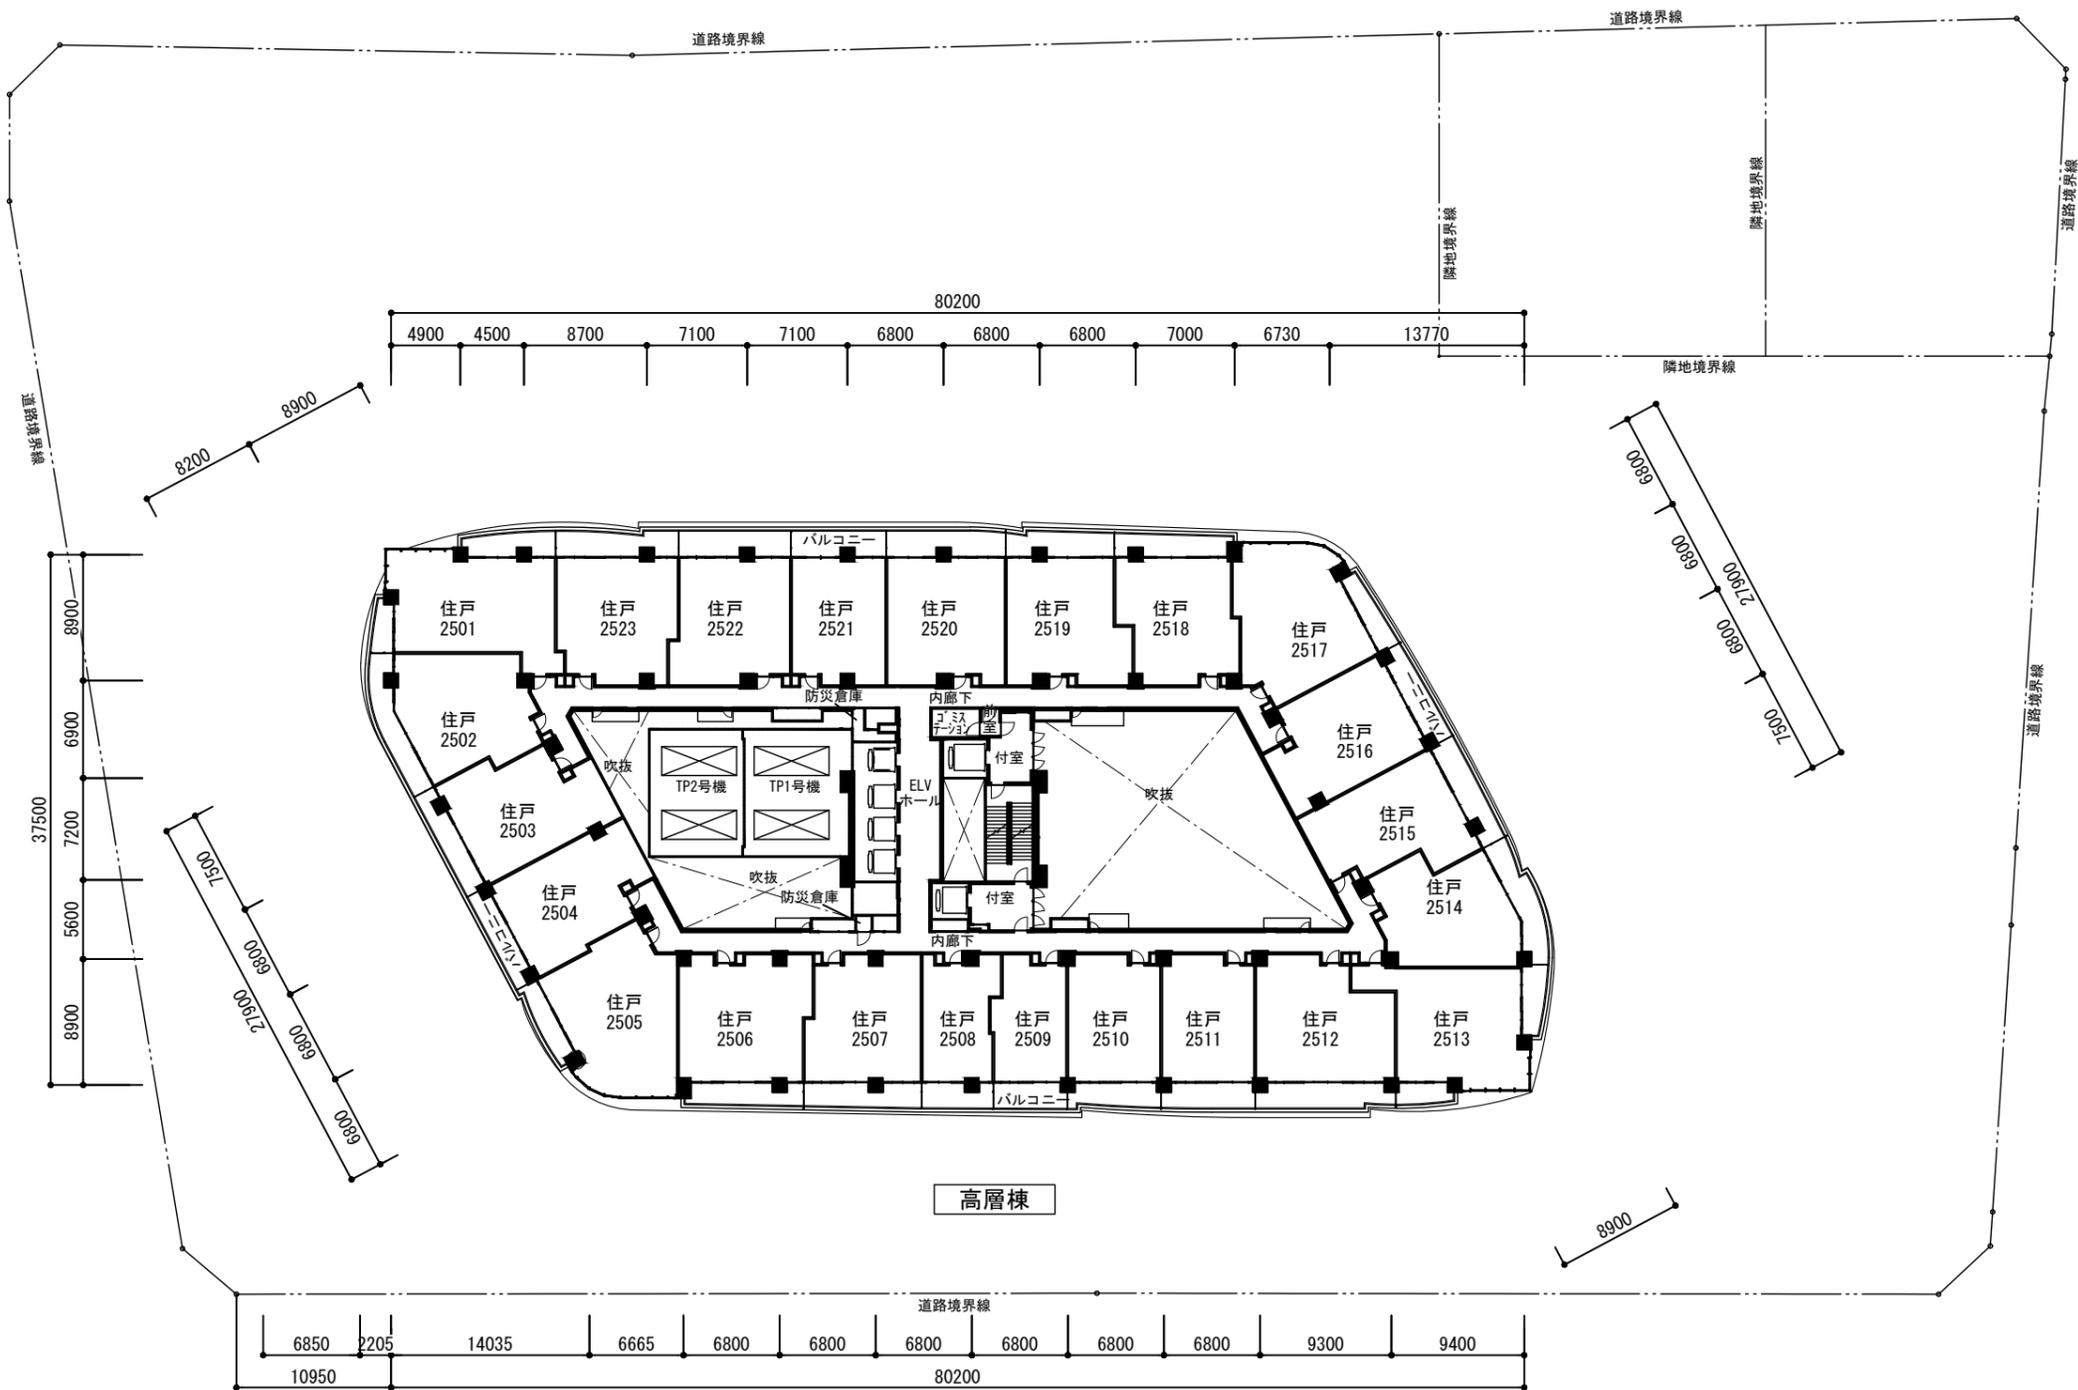

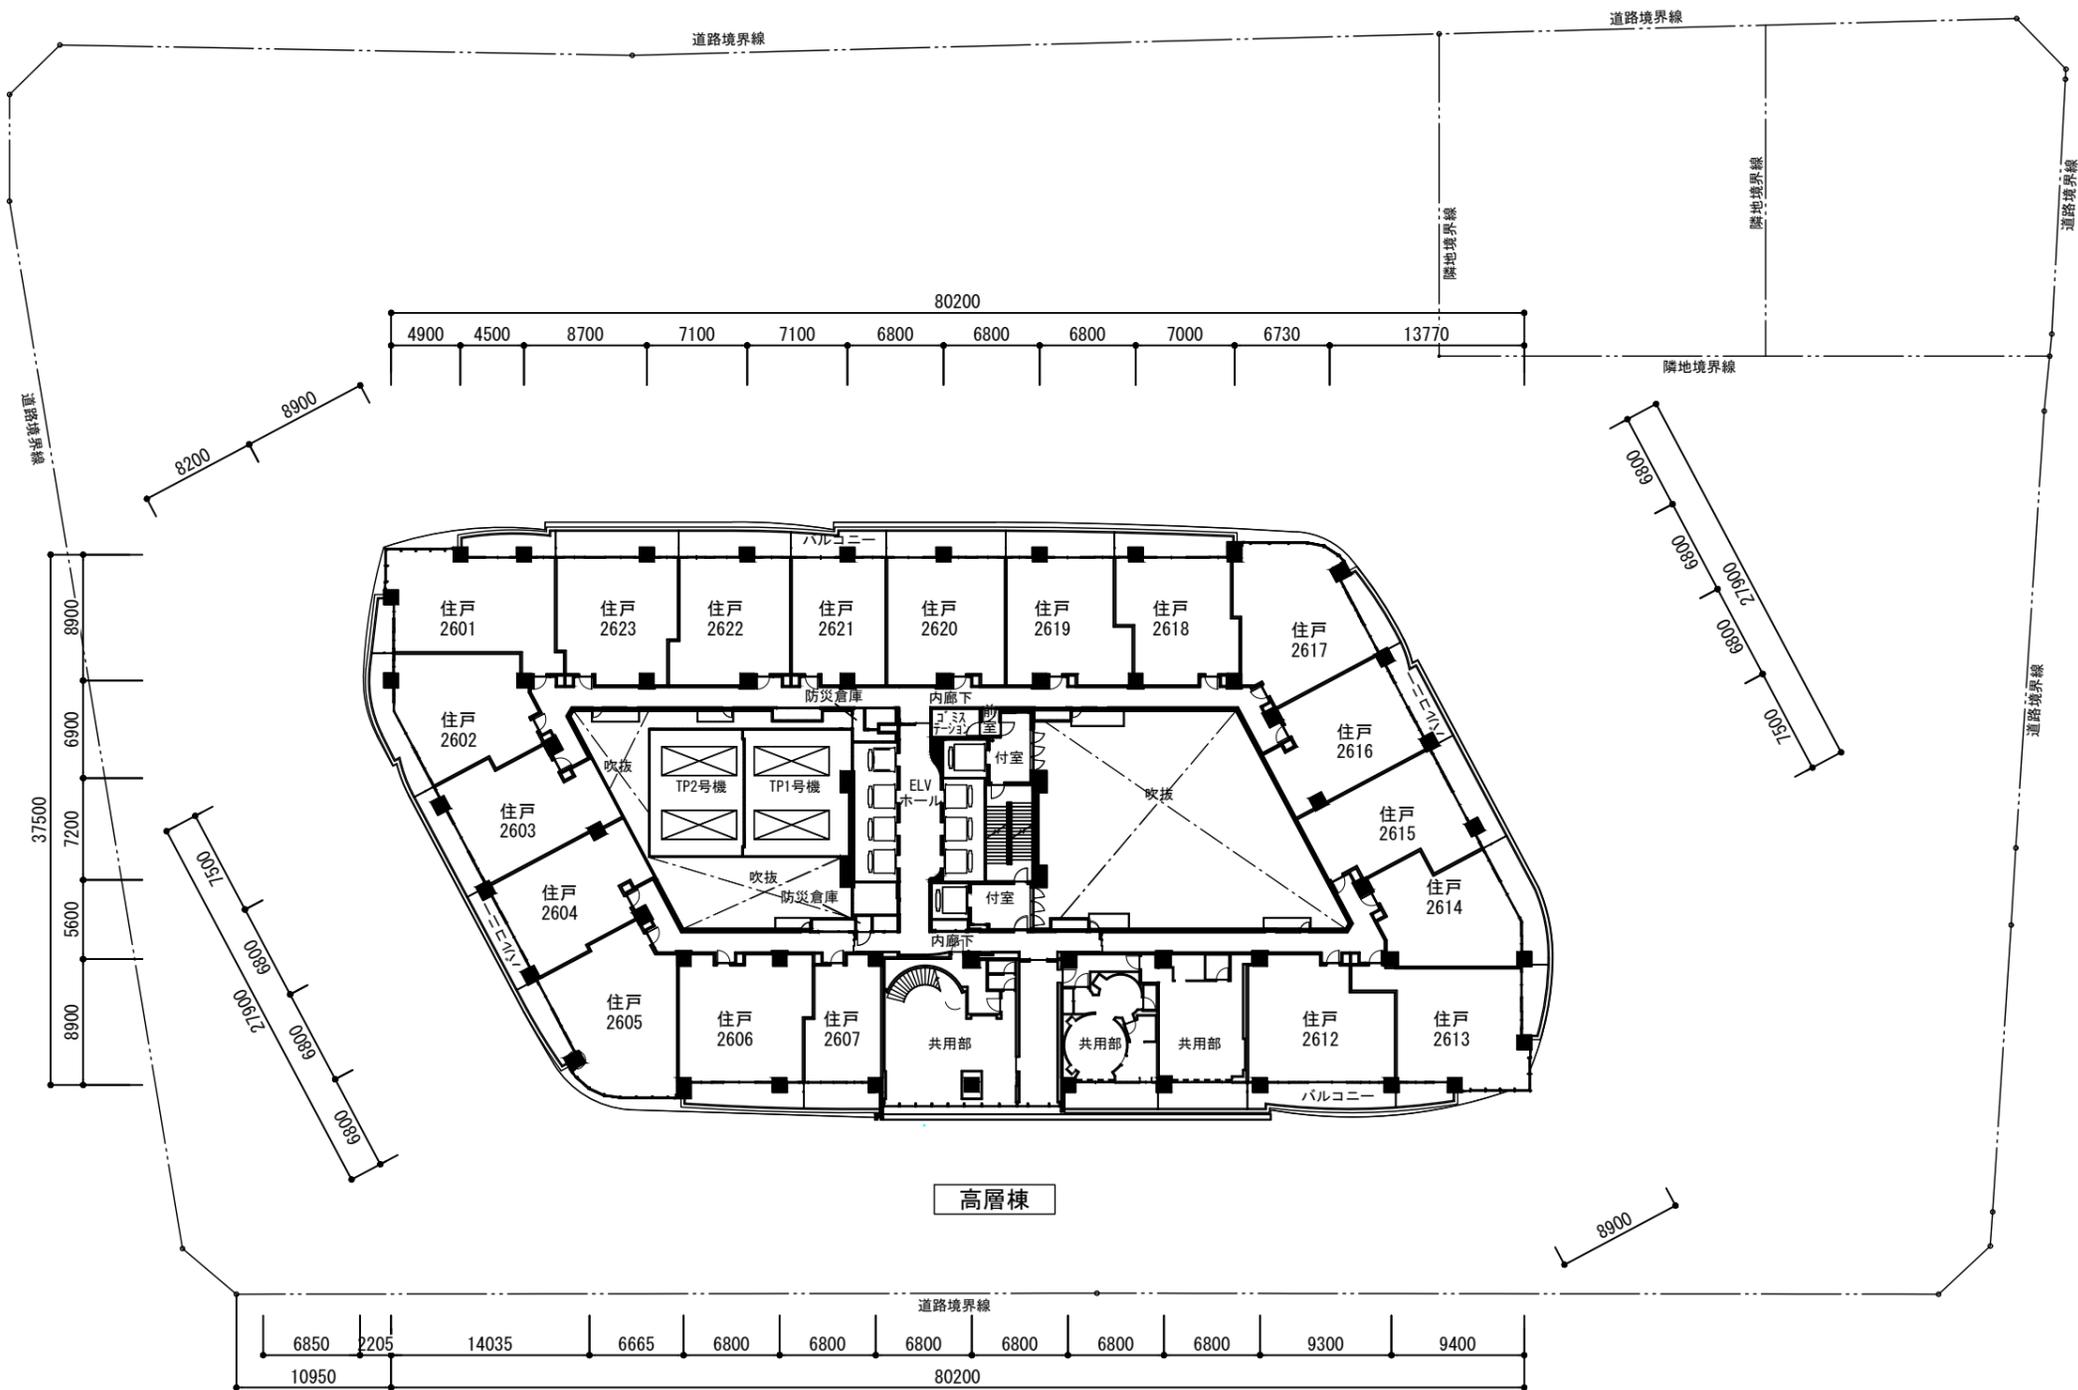


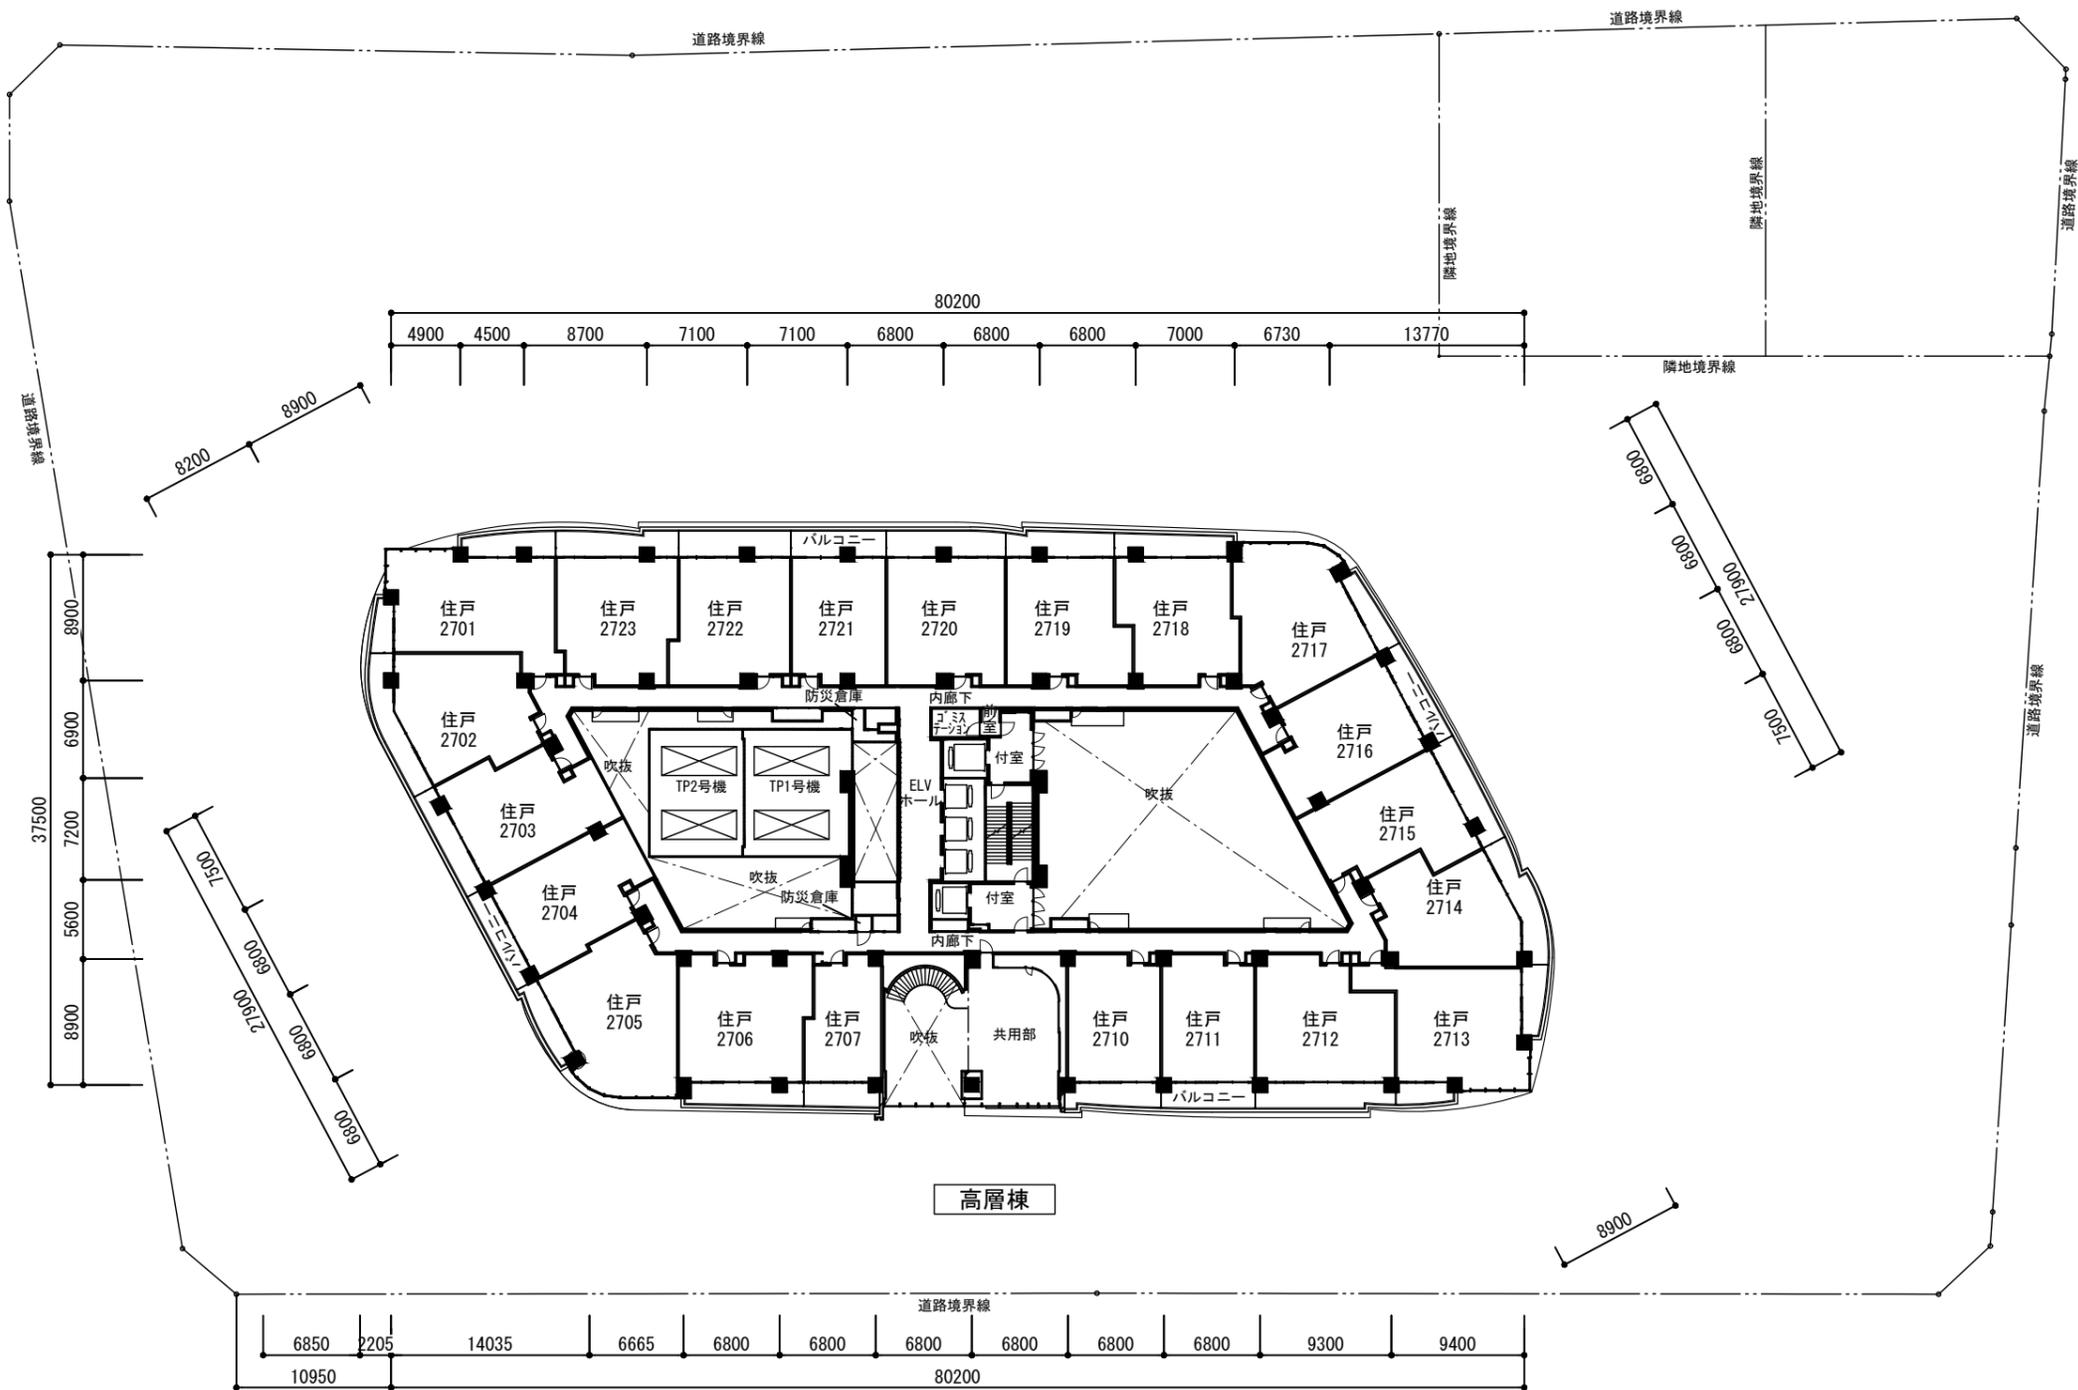

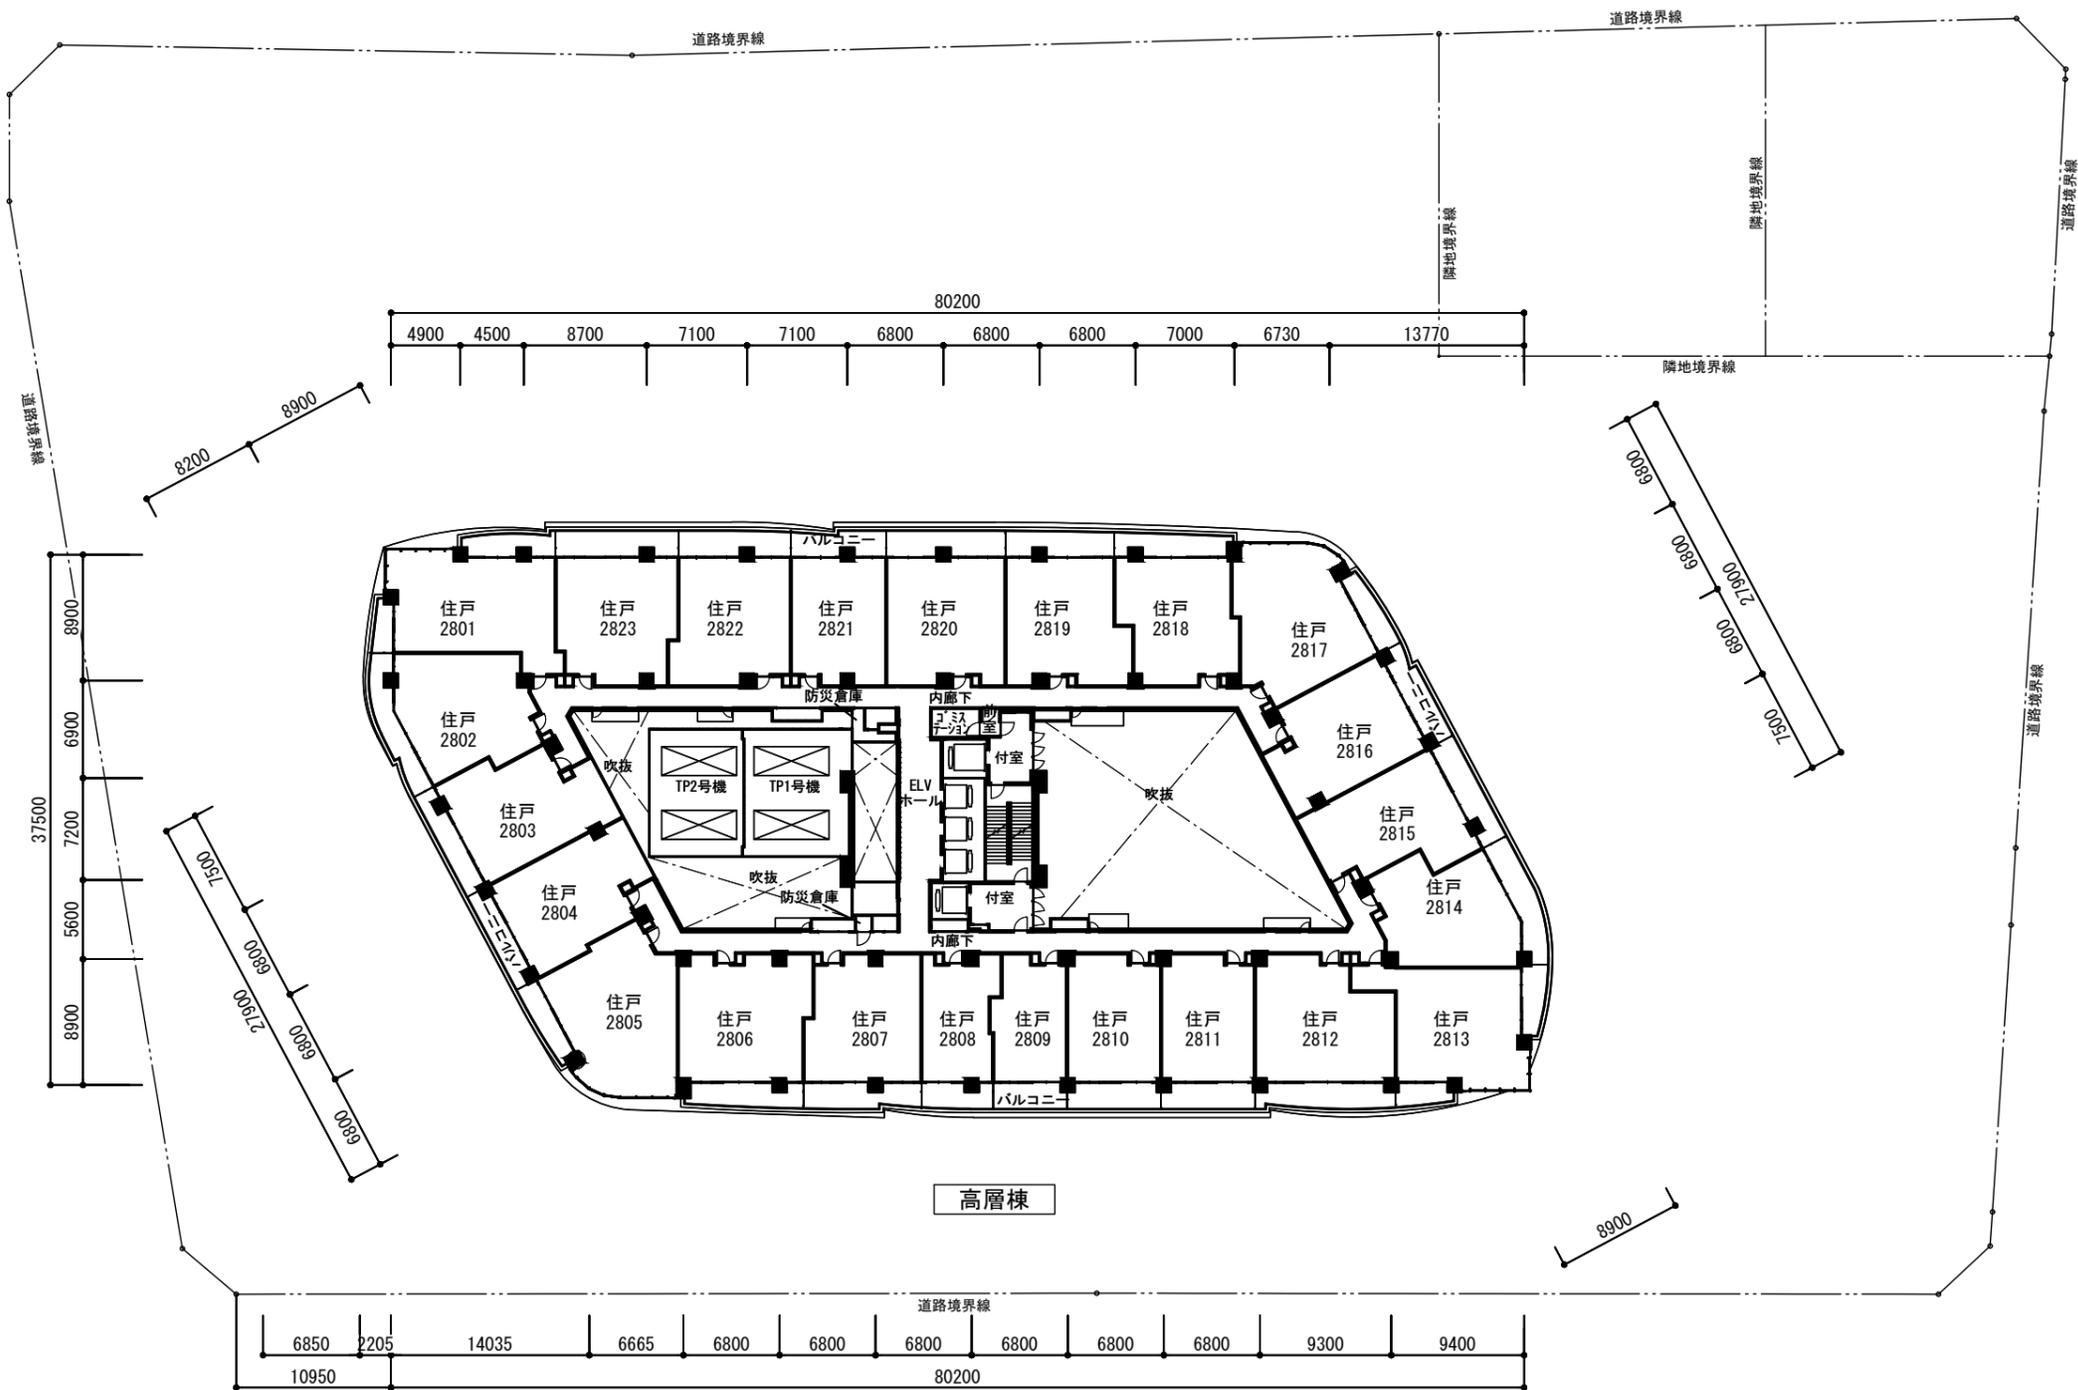


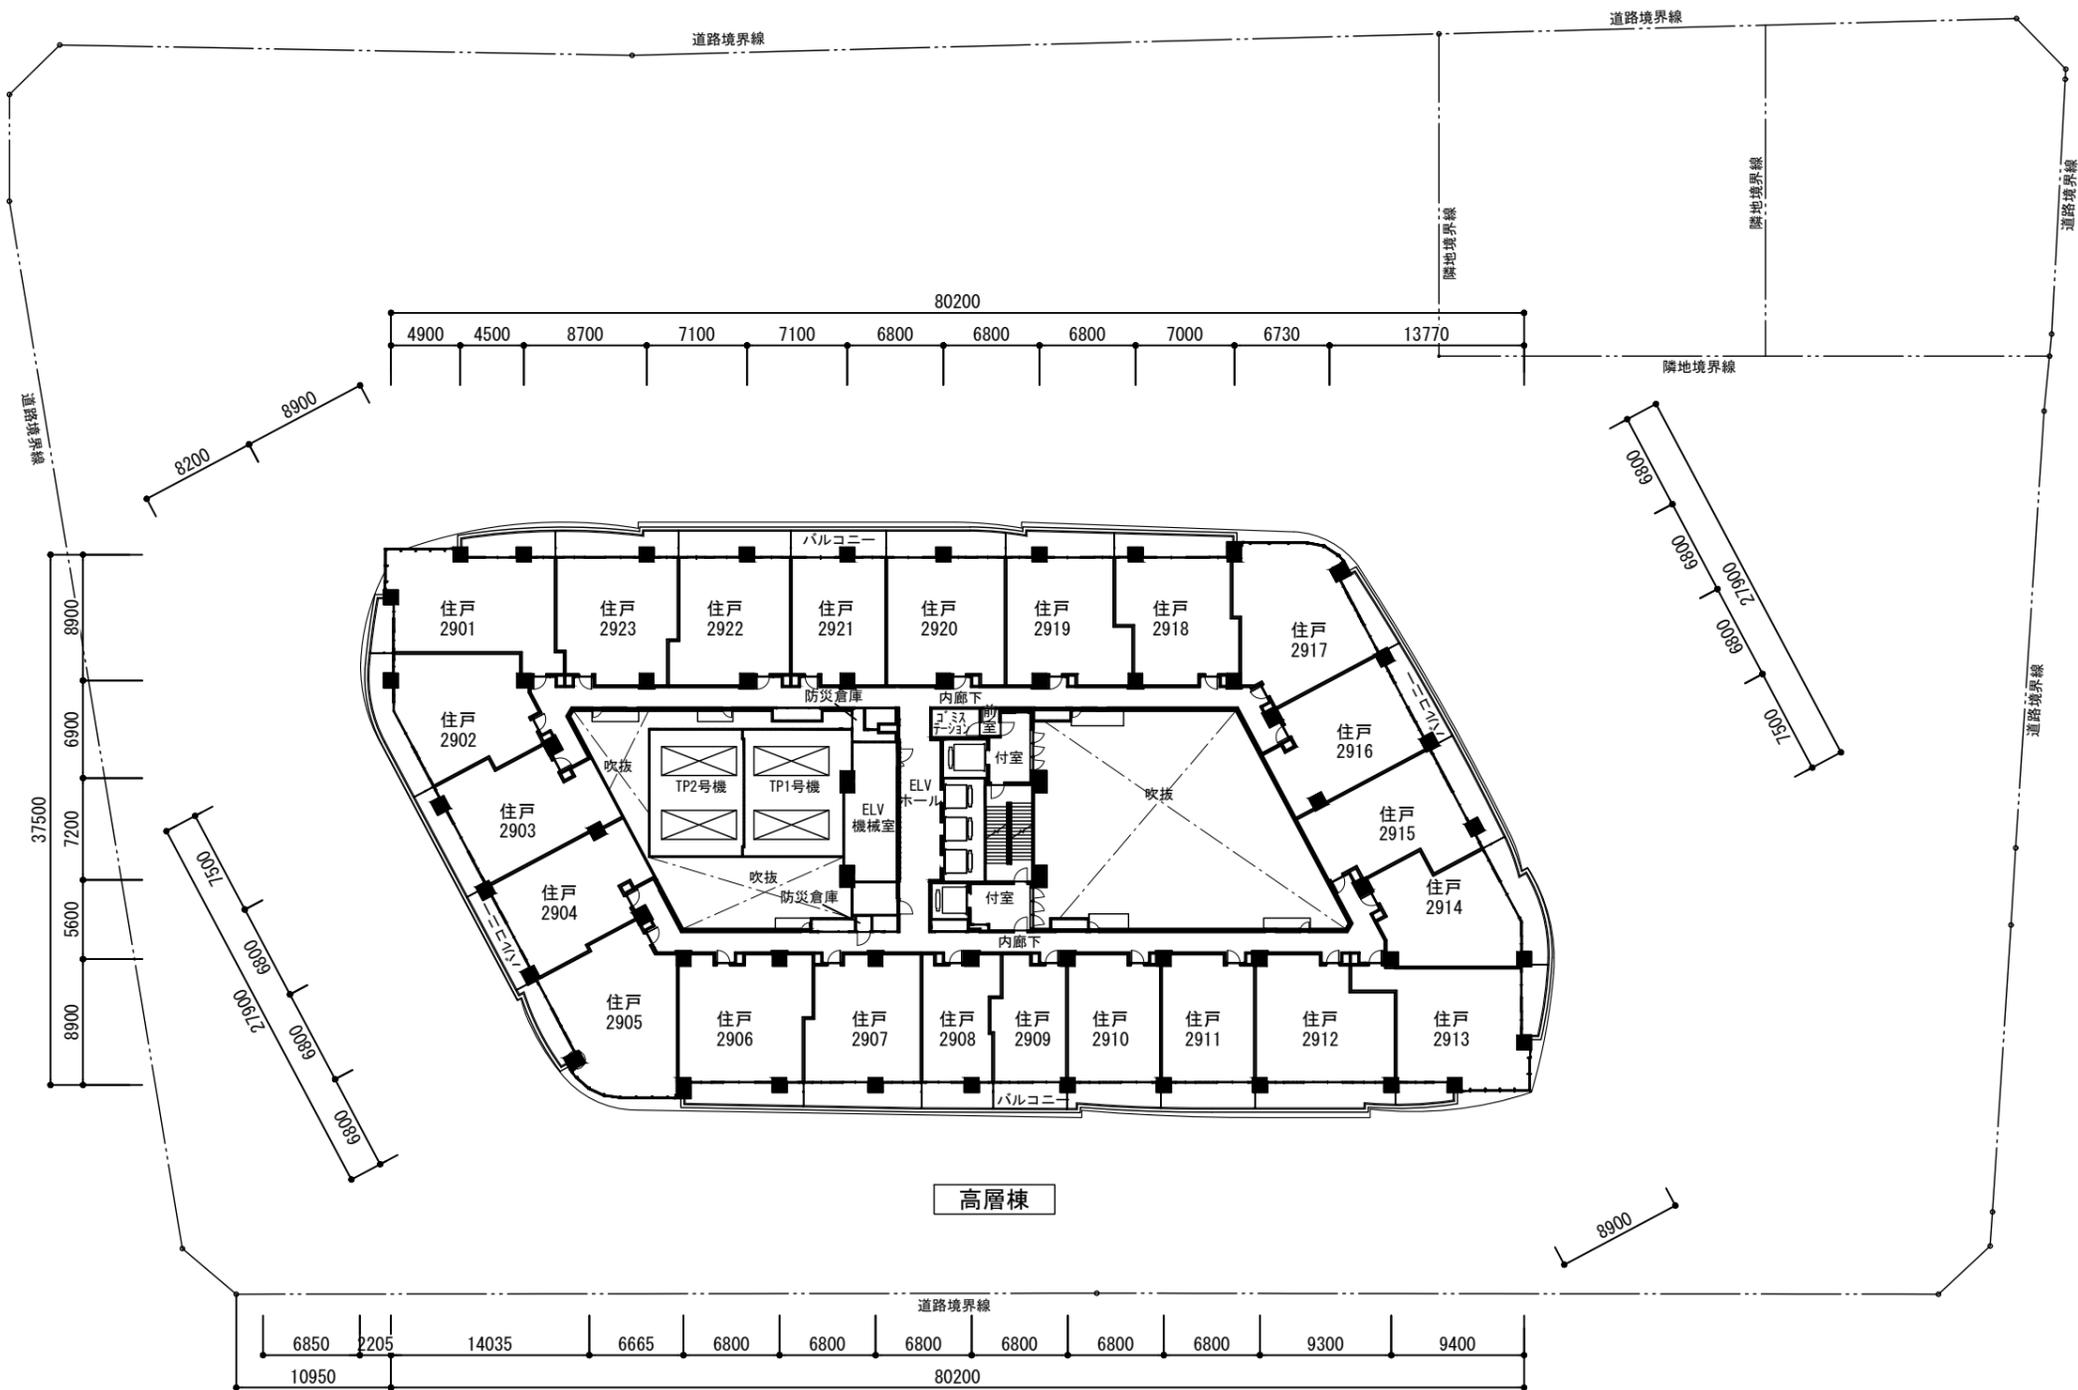




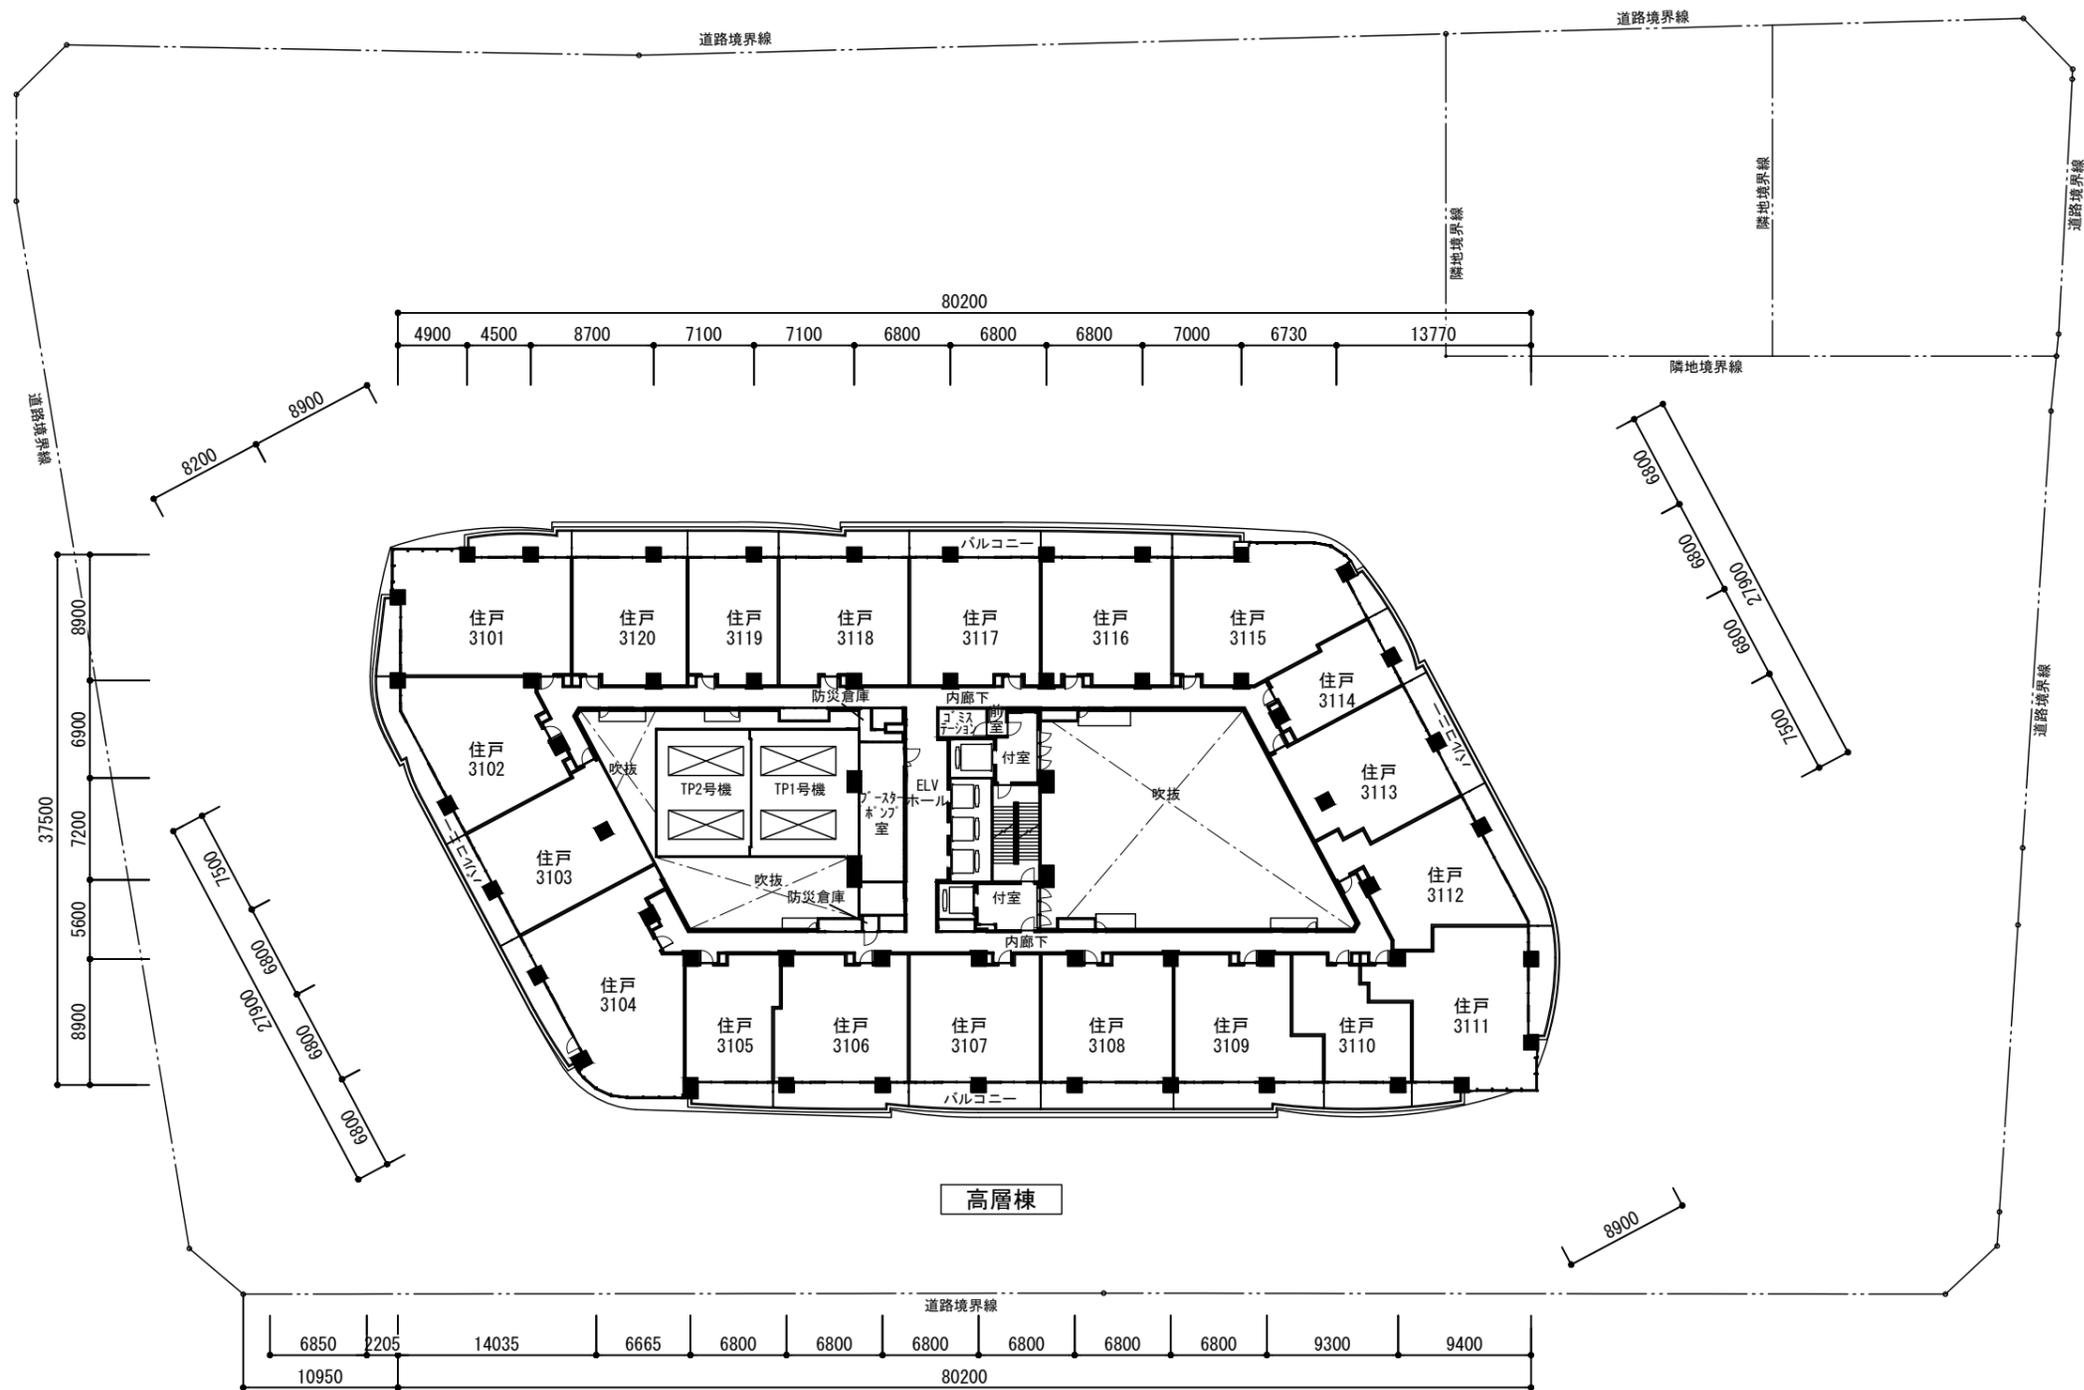

高層棟

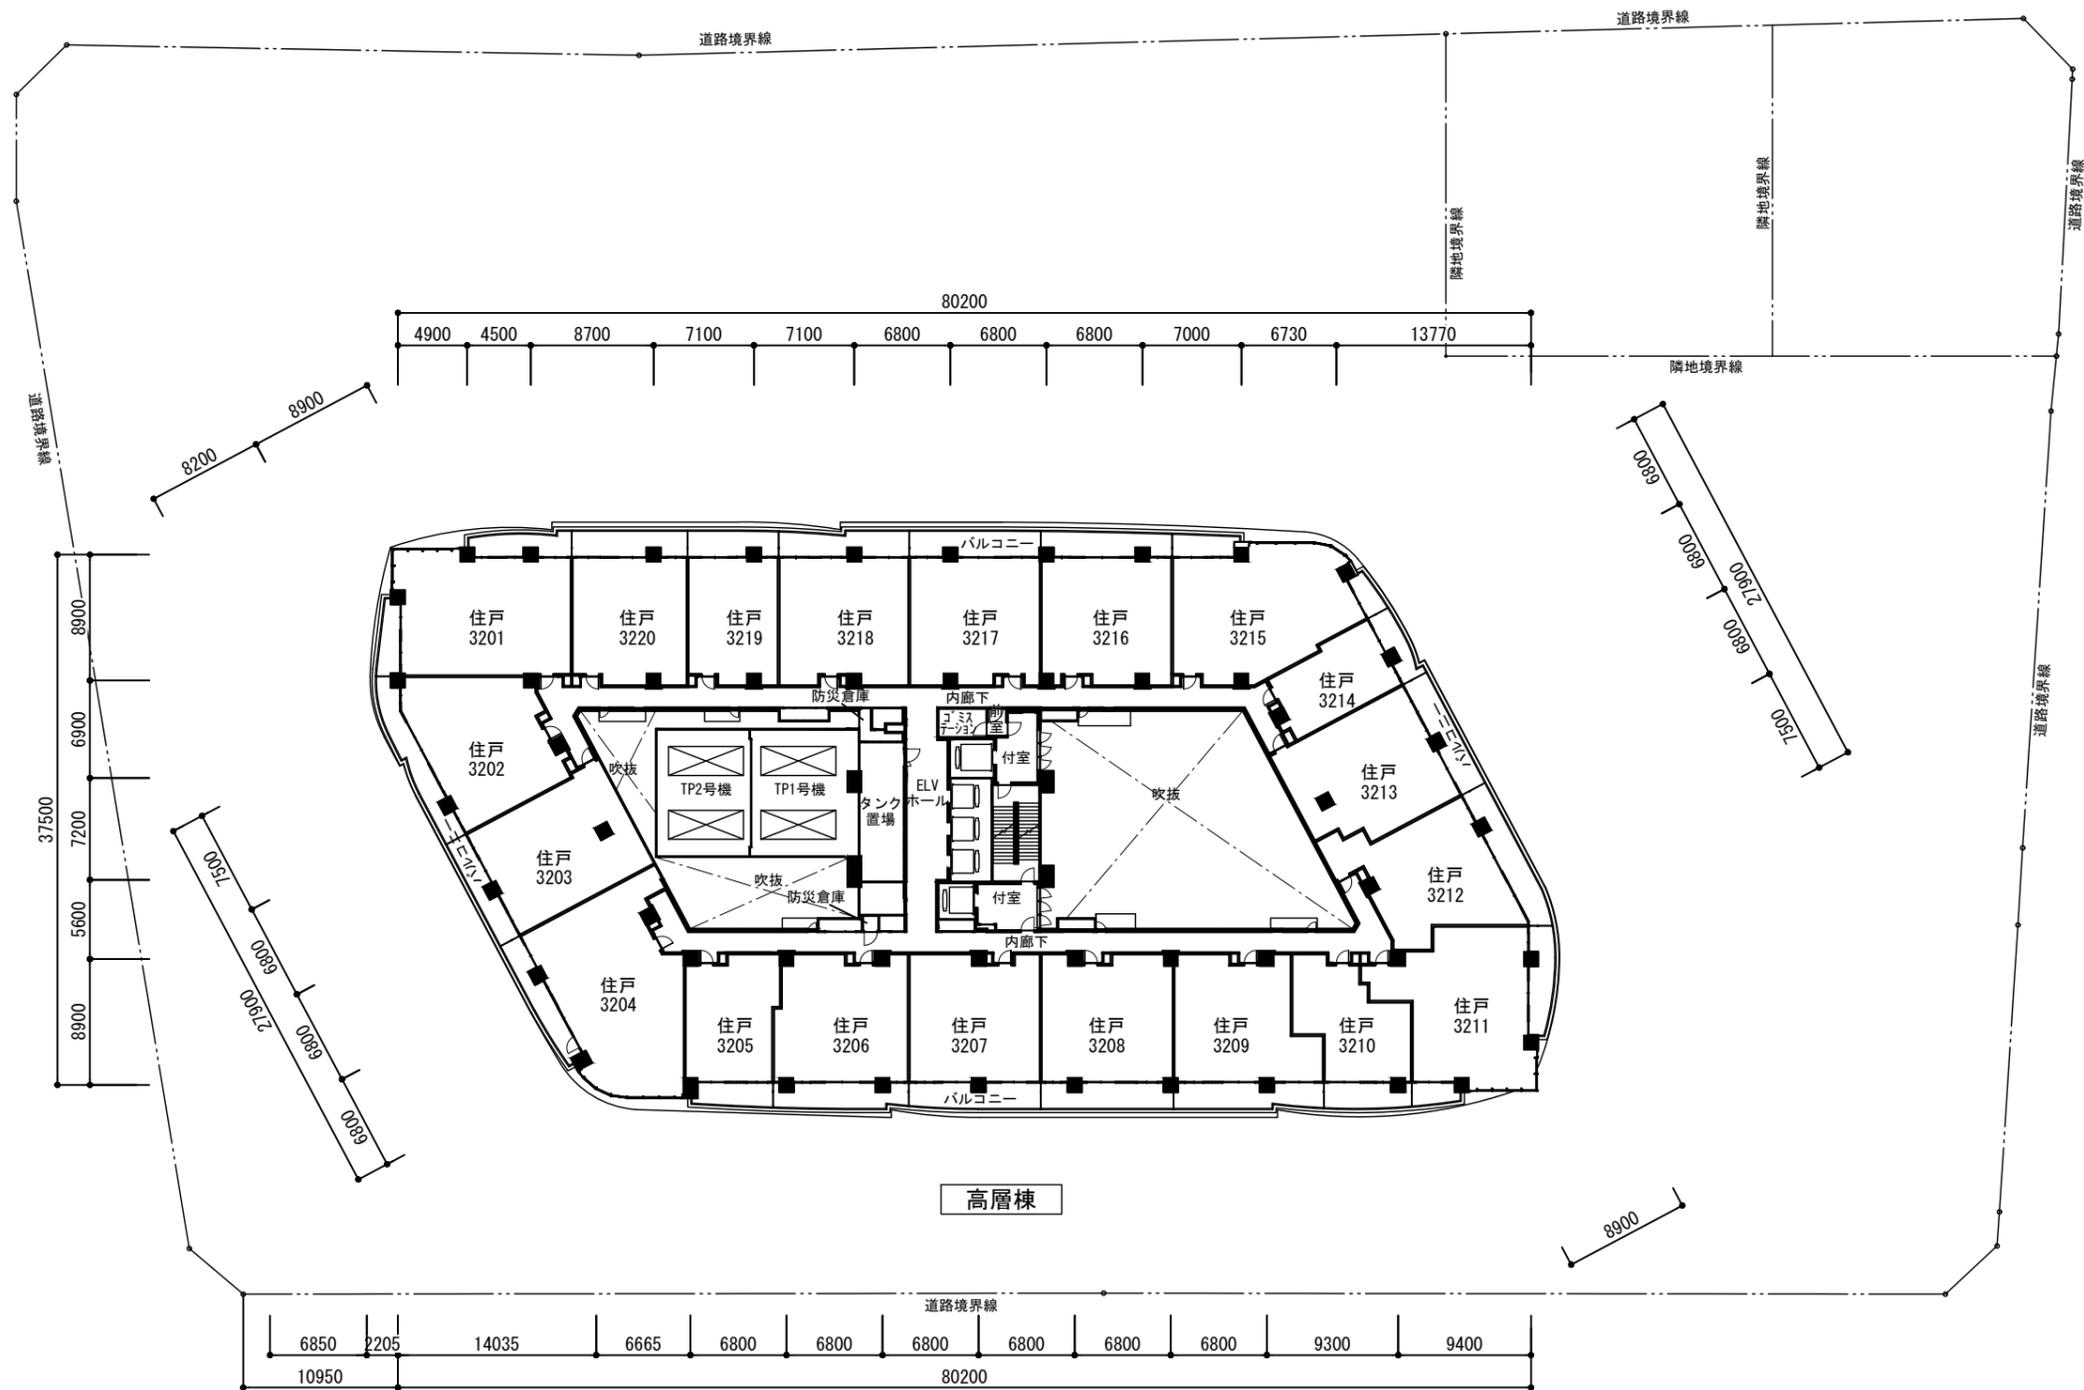



高層棟

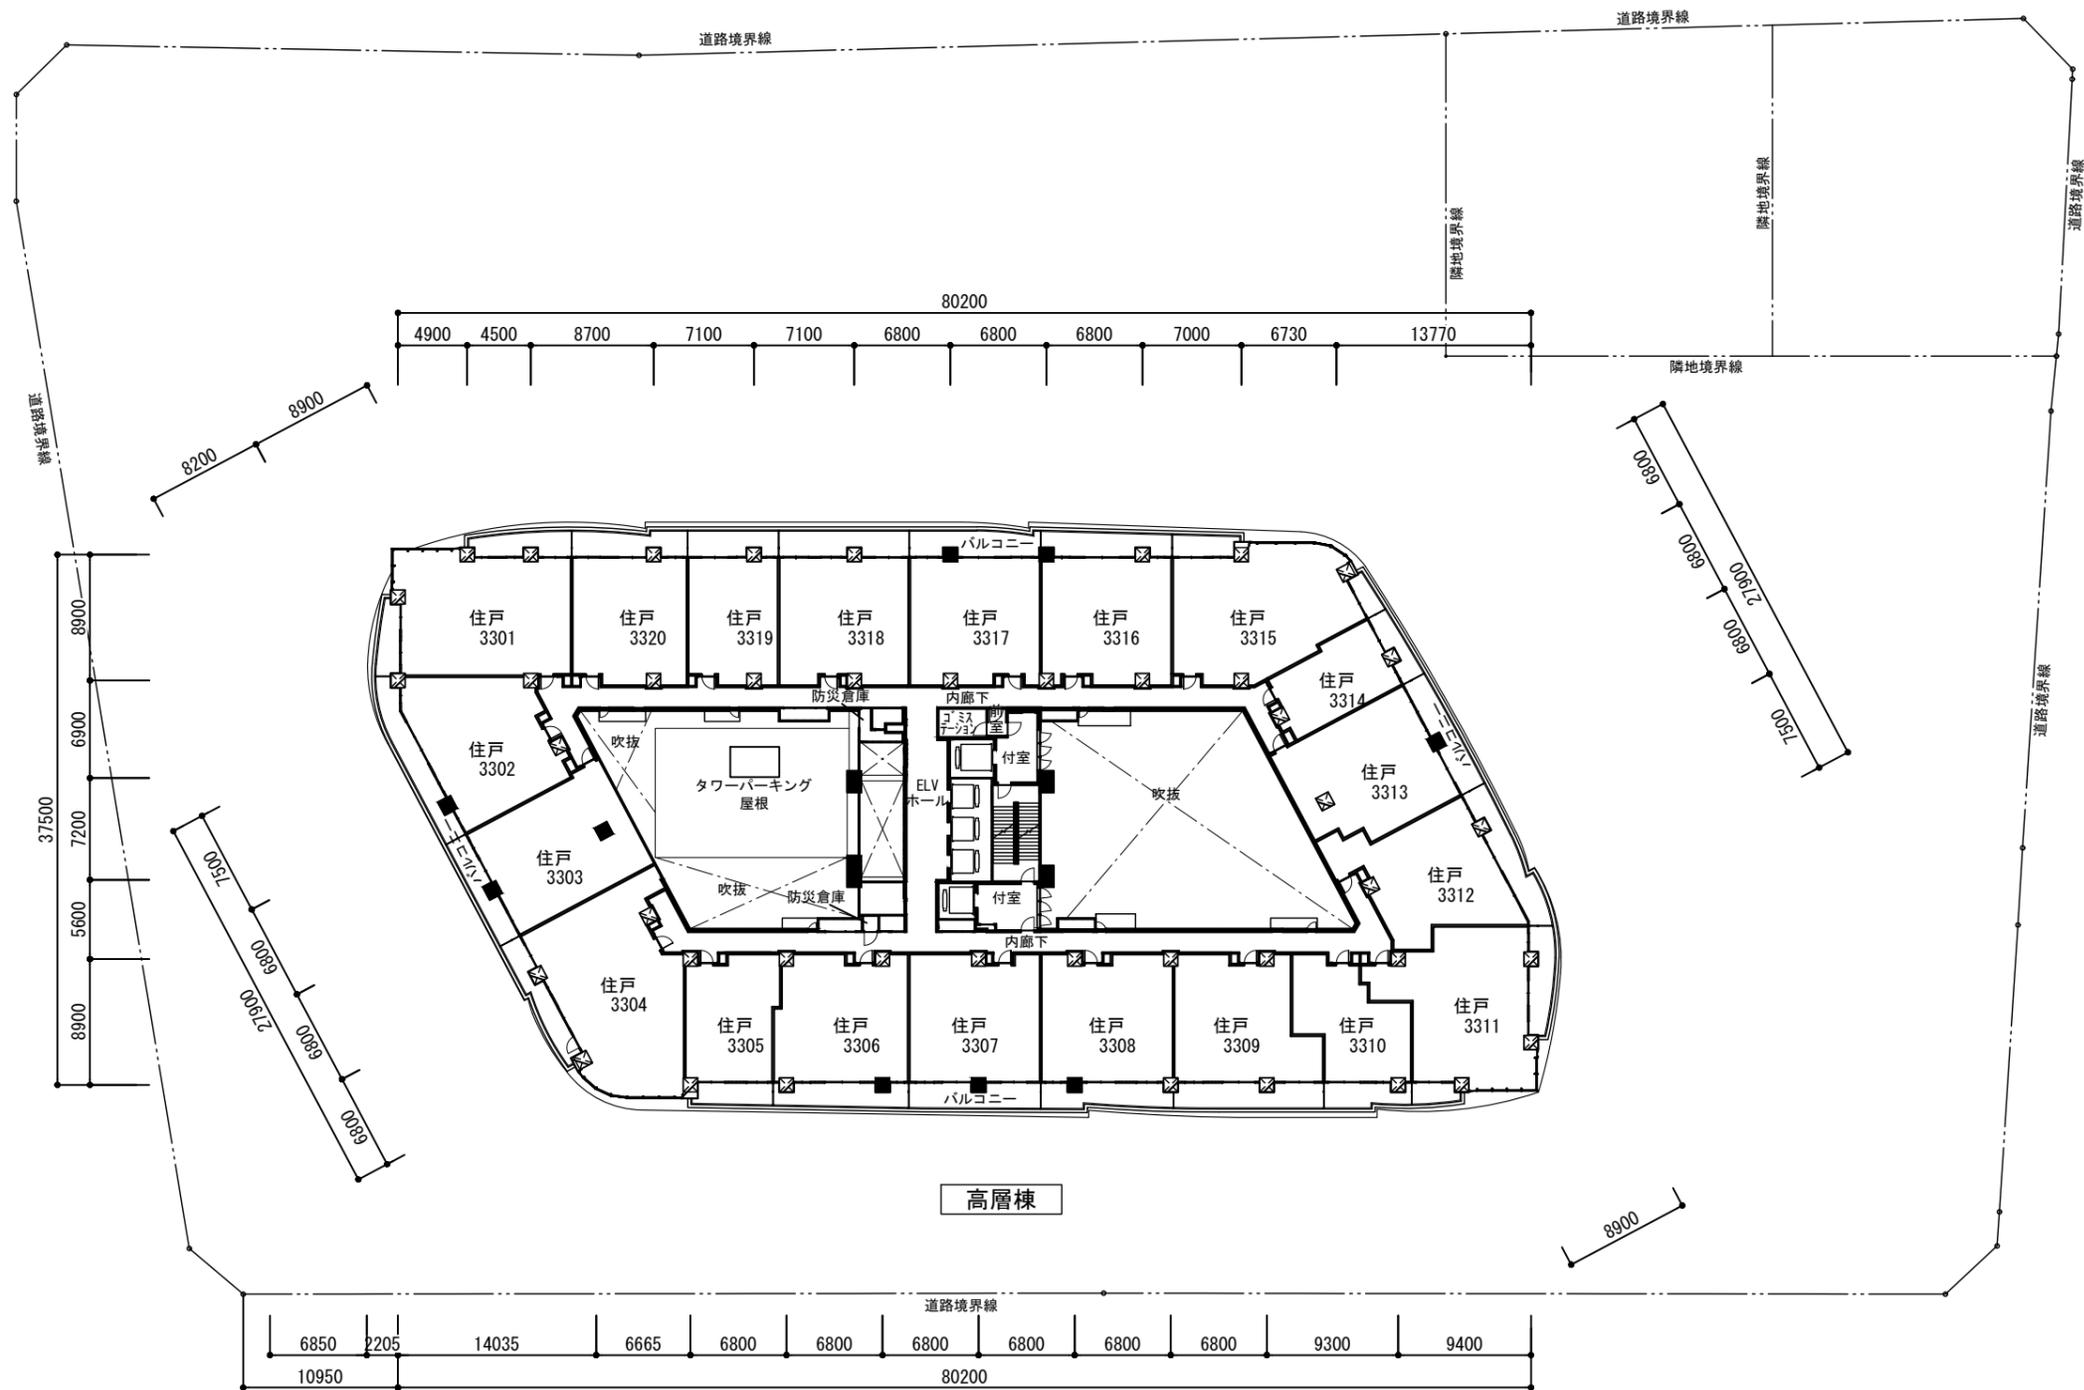



高層棟



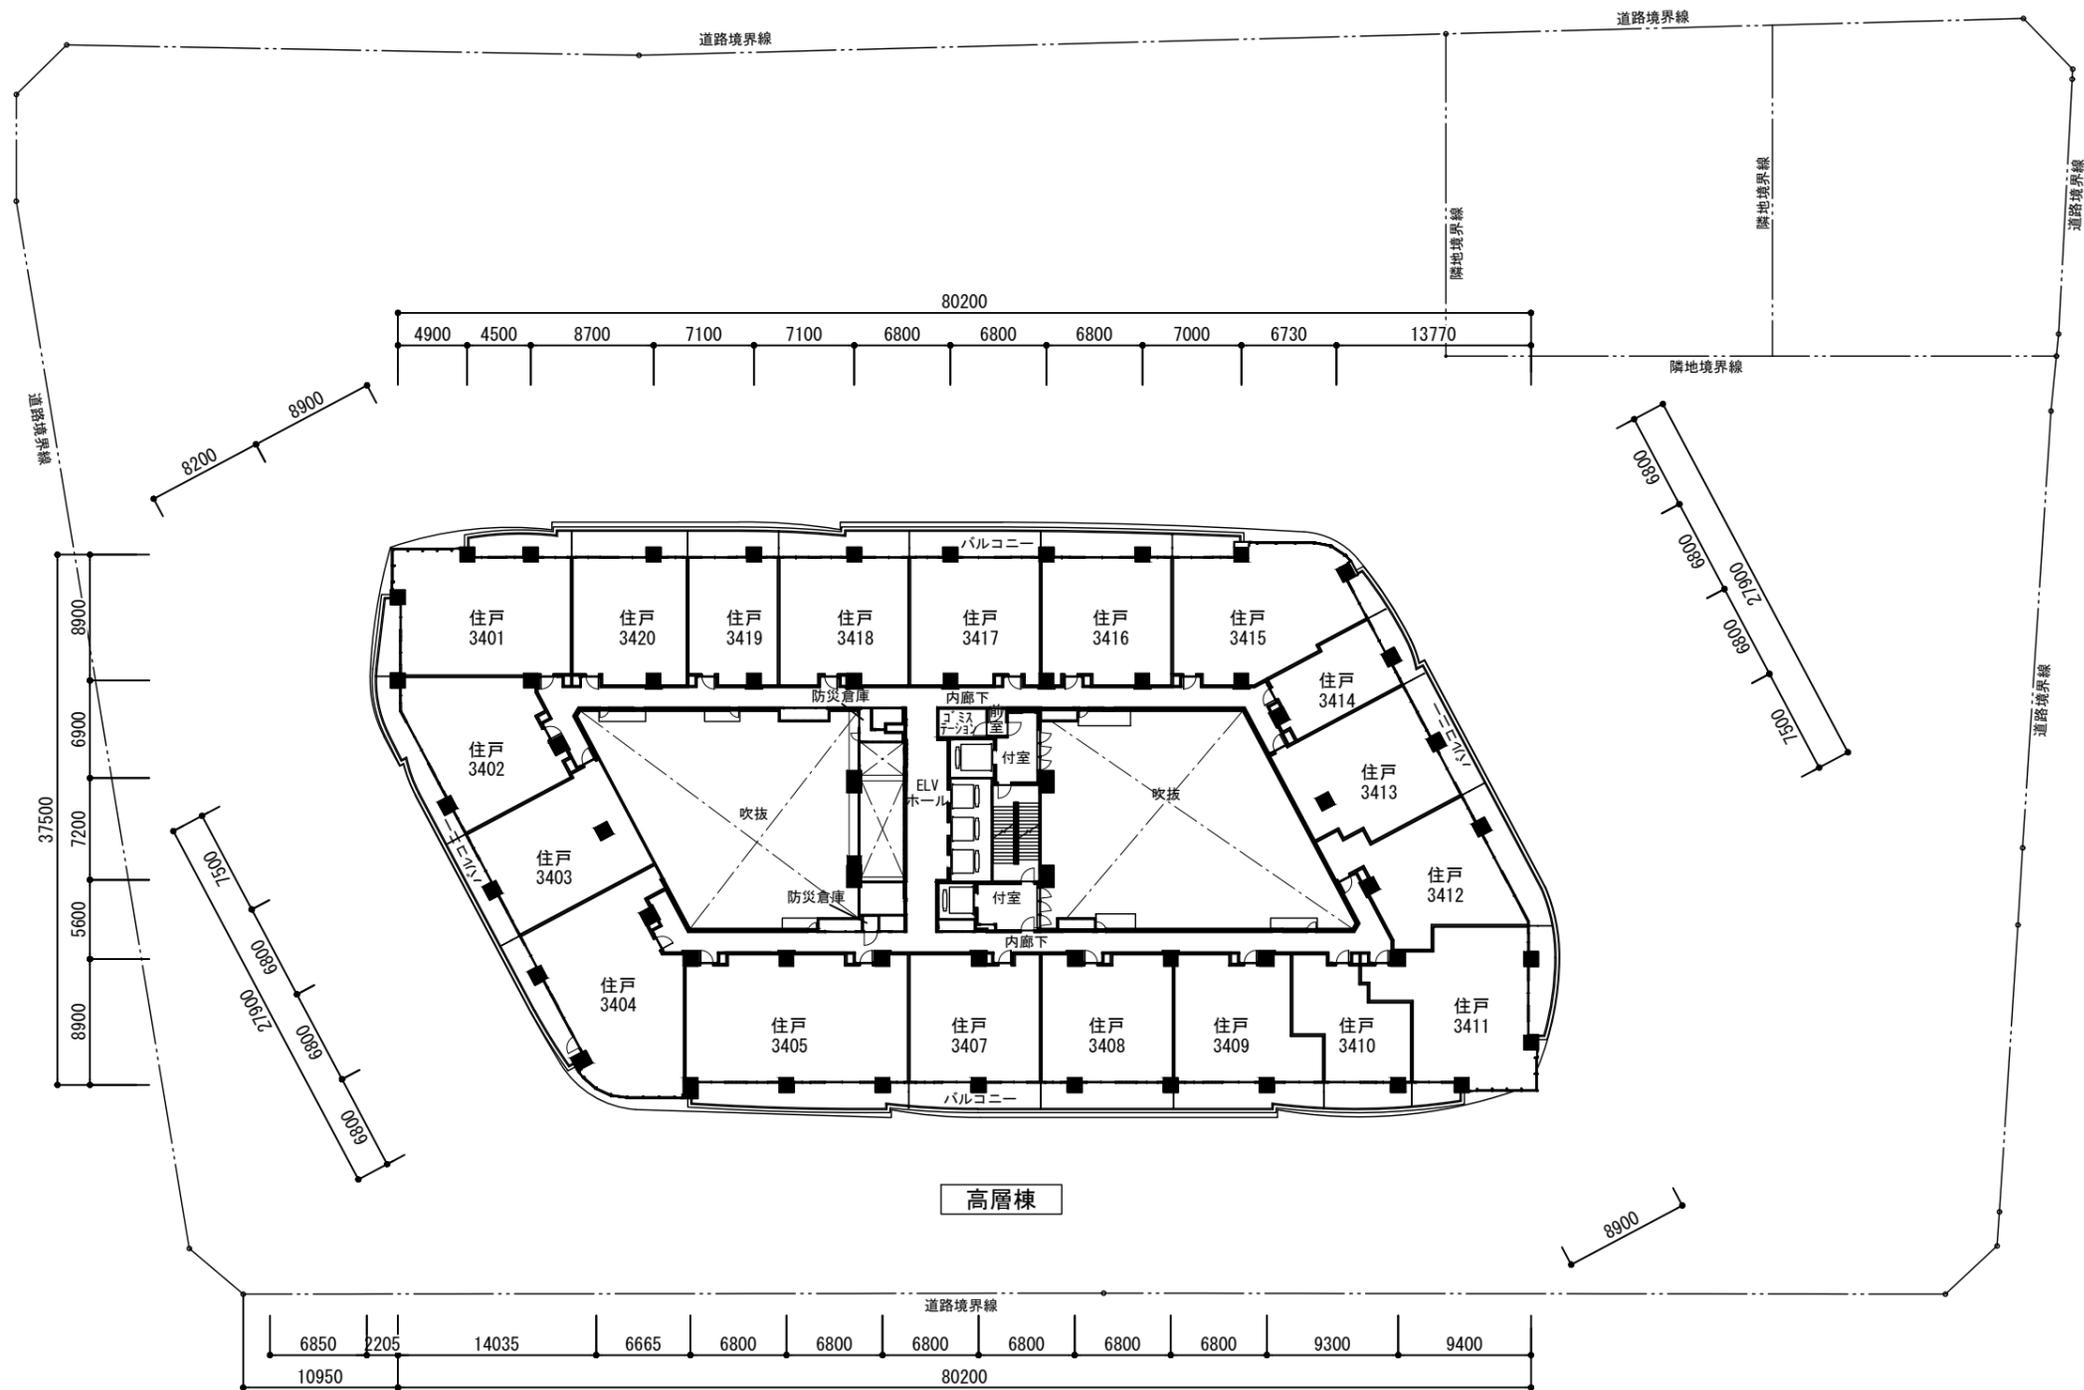

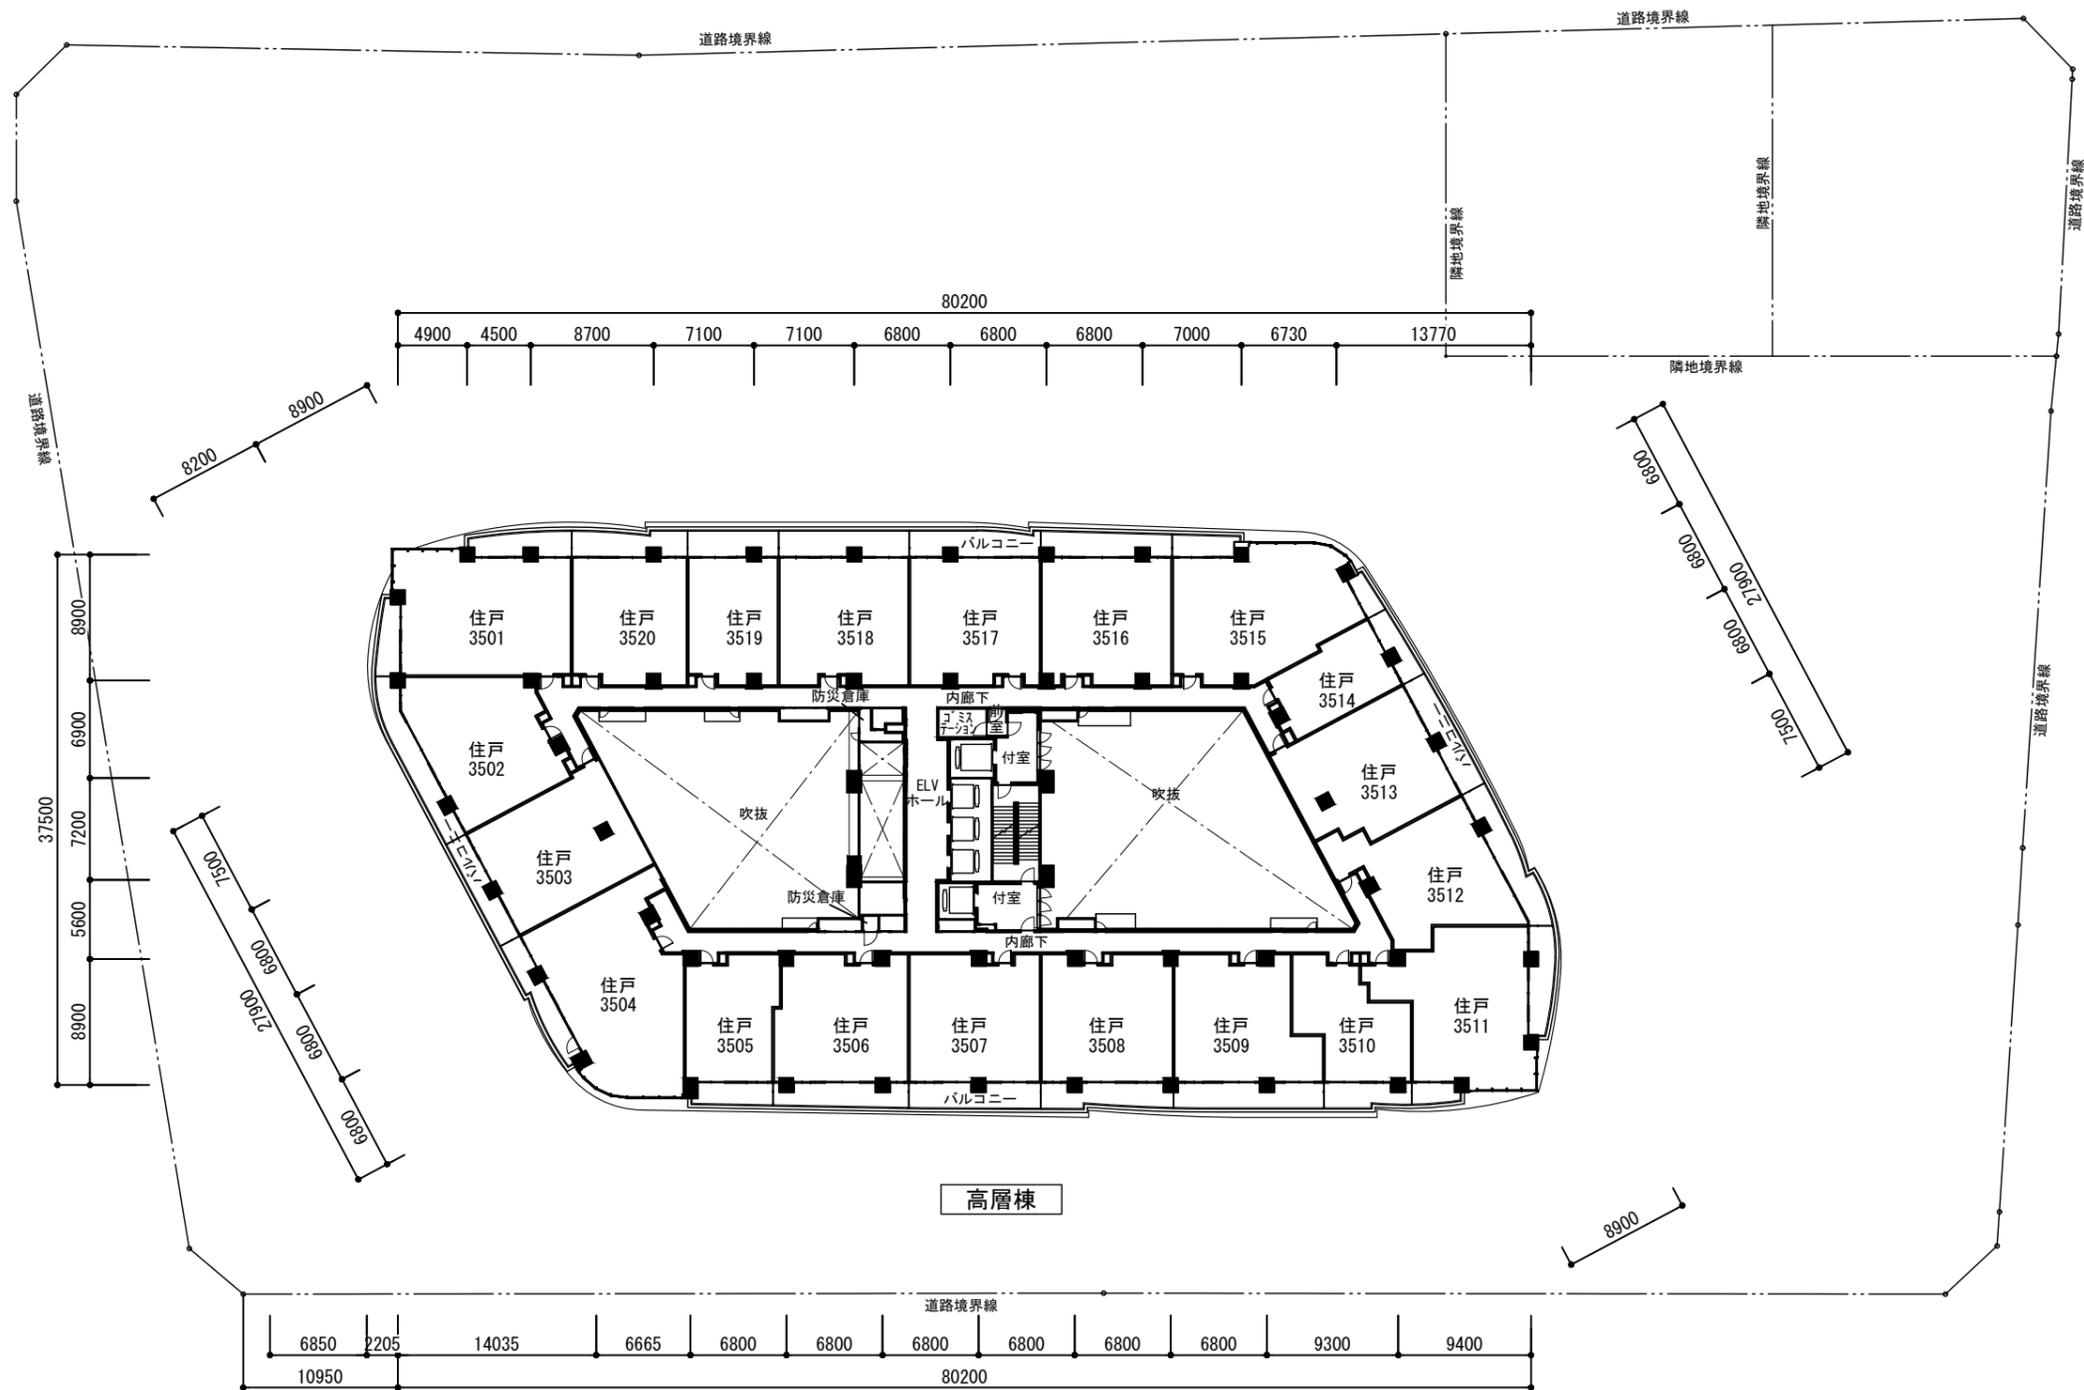


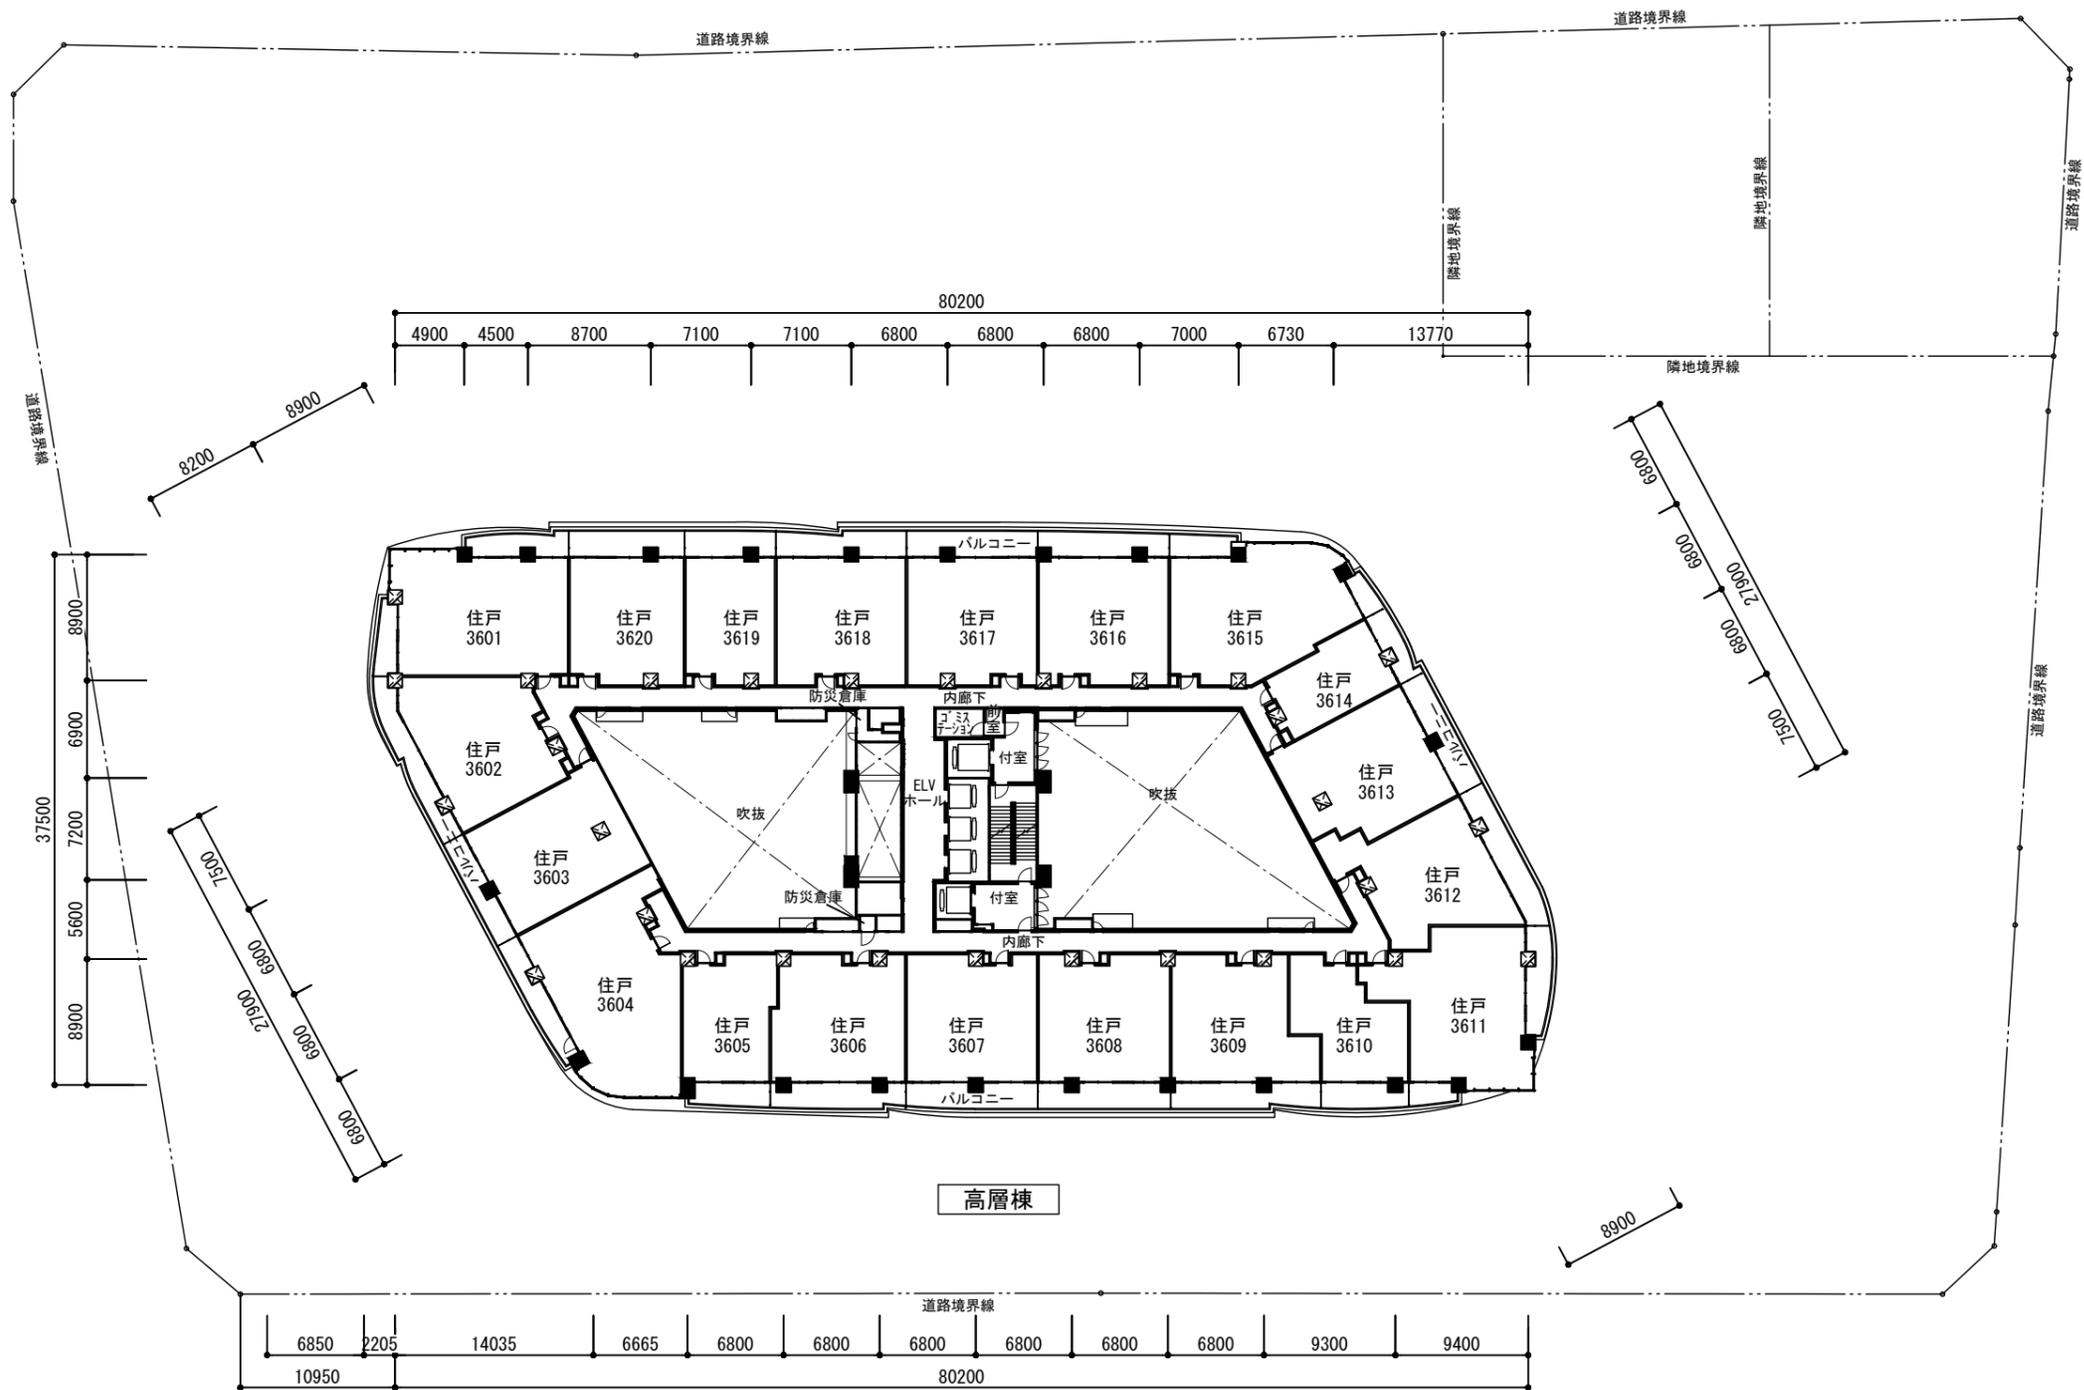

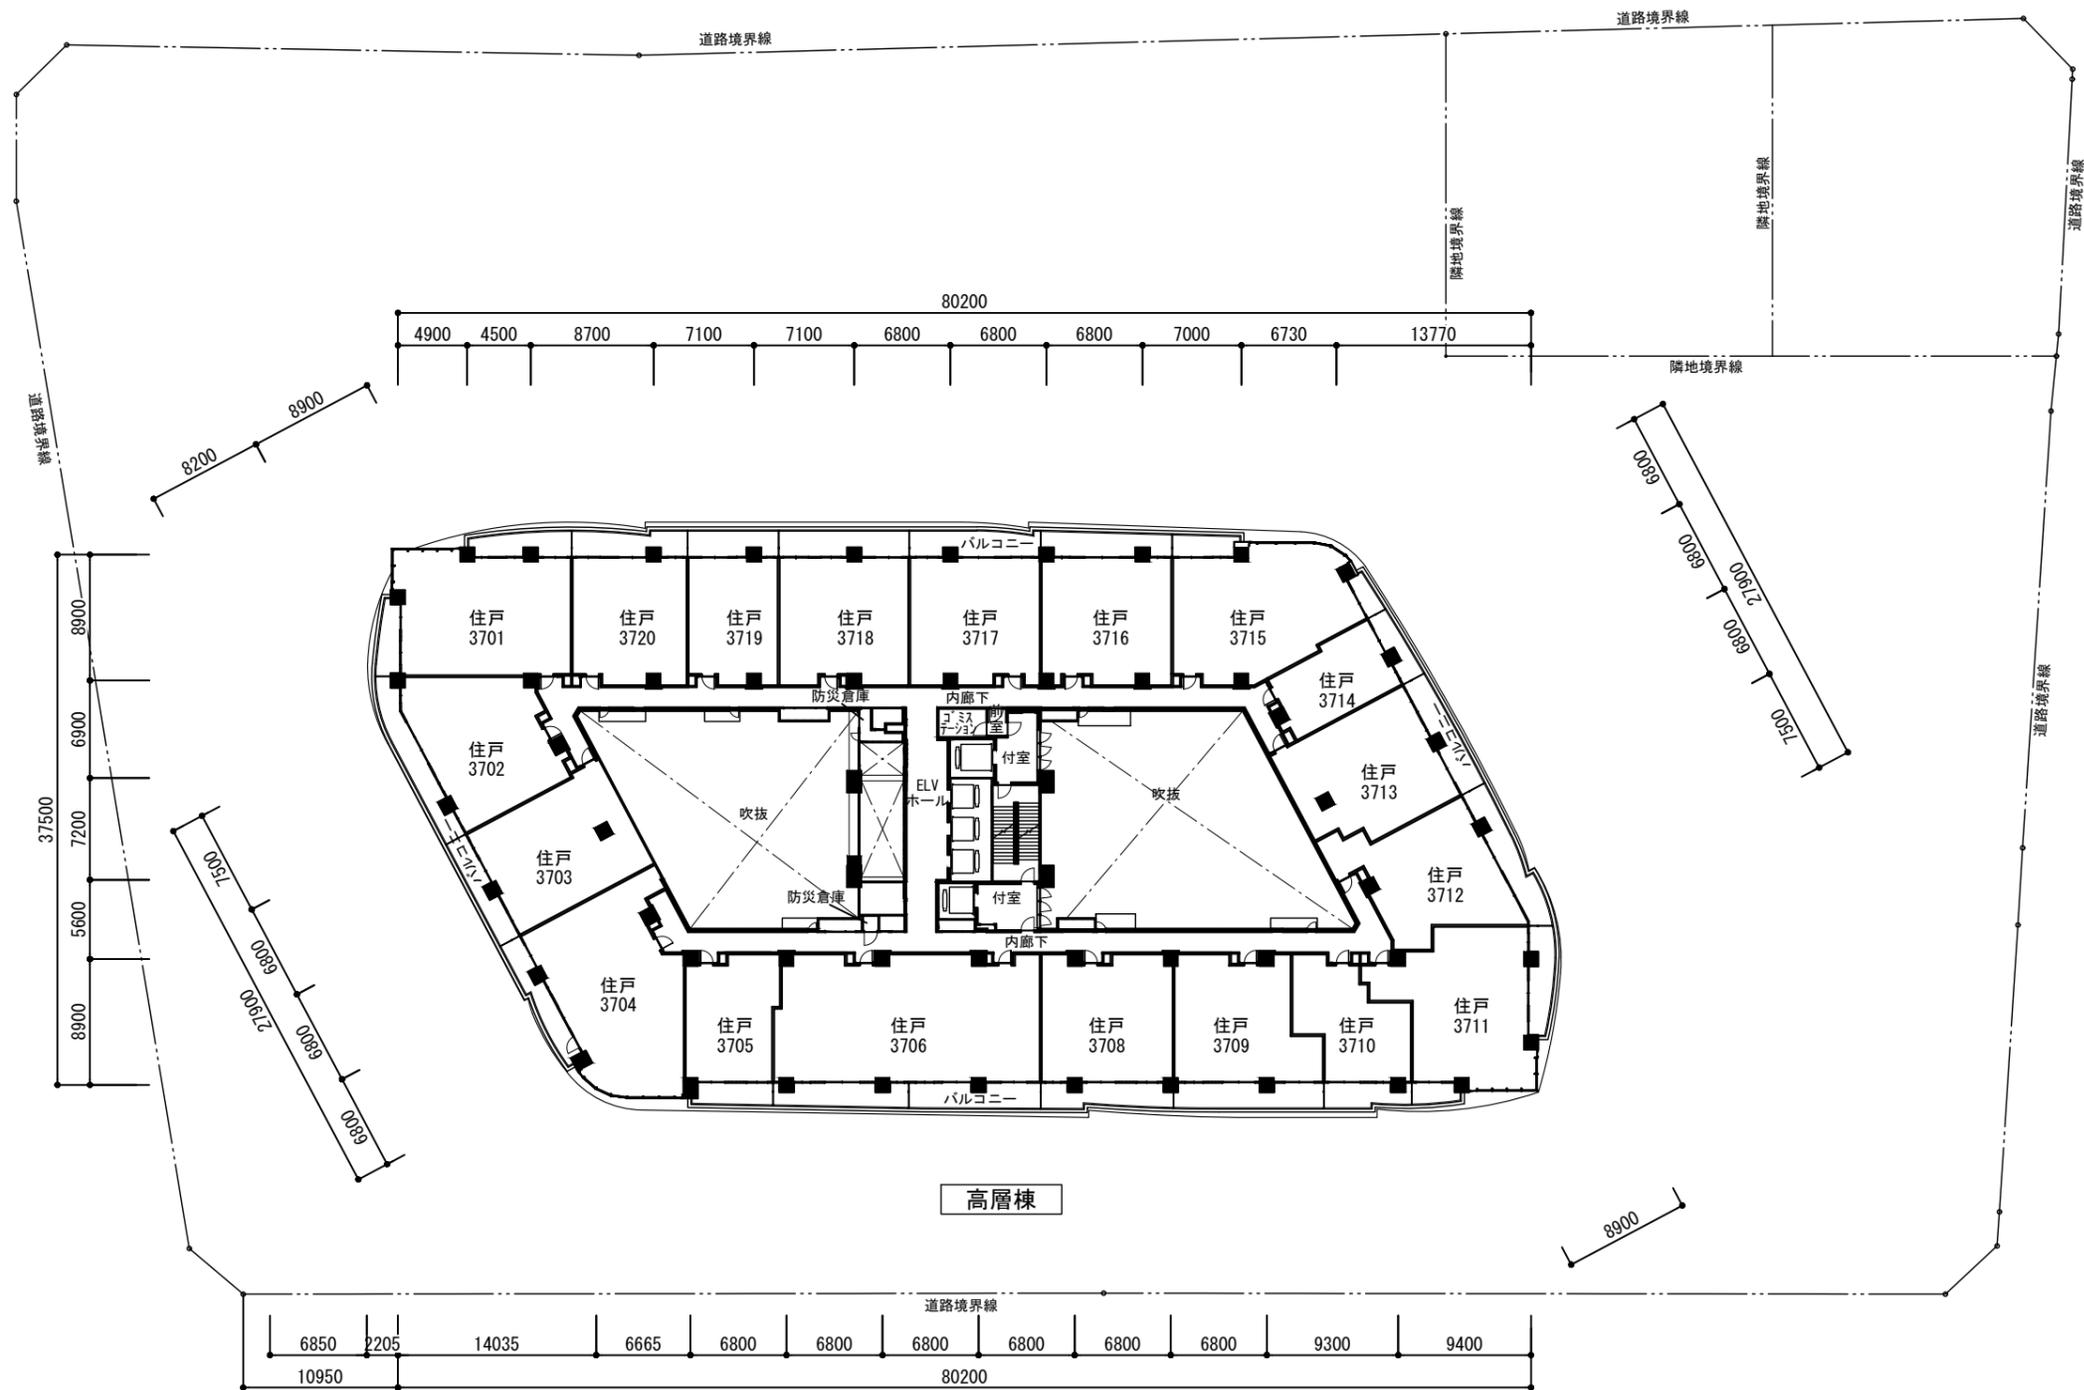


高層棟





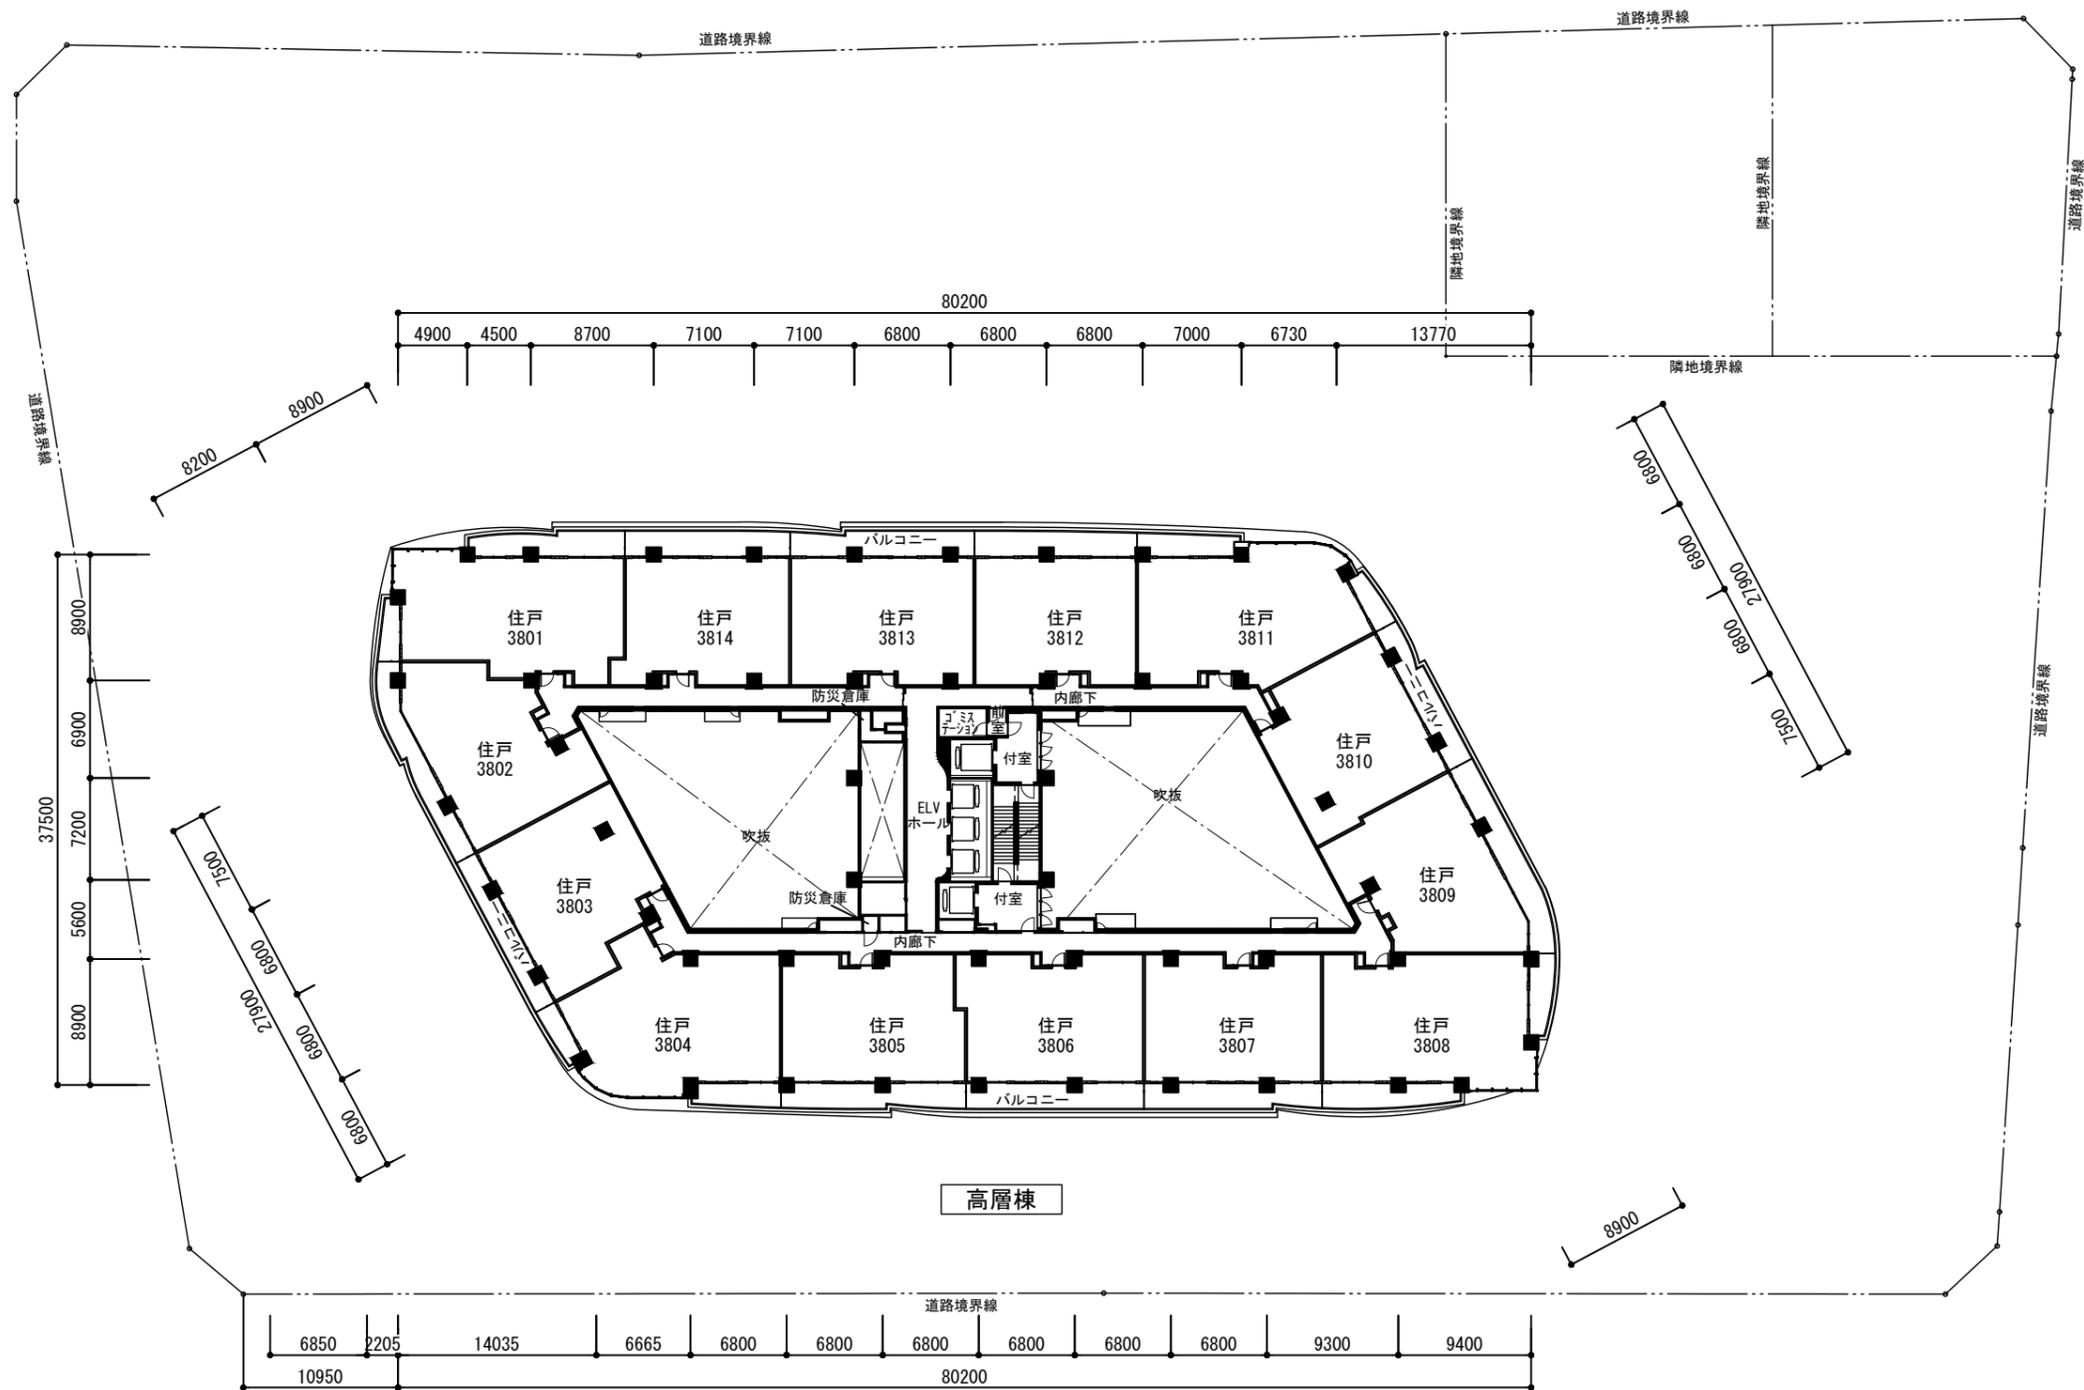





高層棟



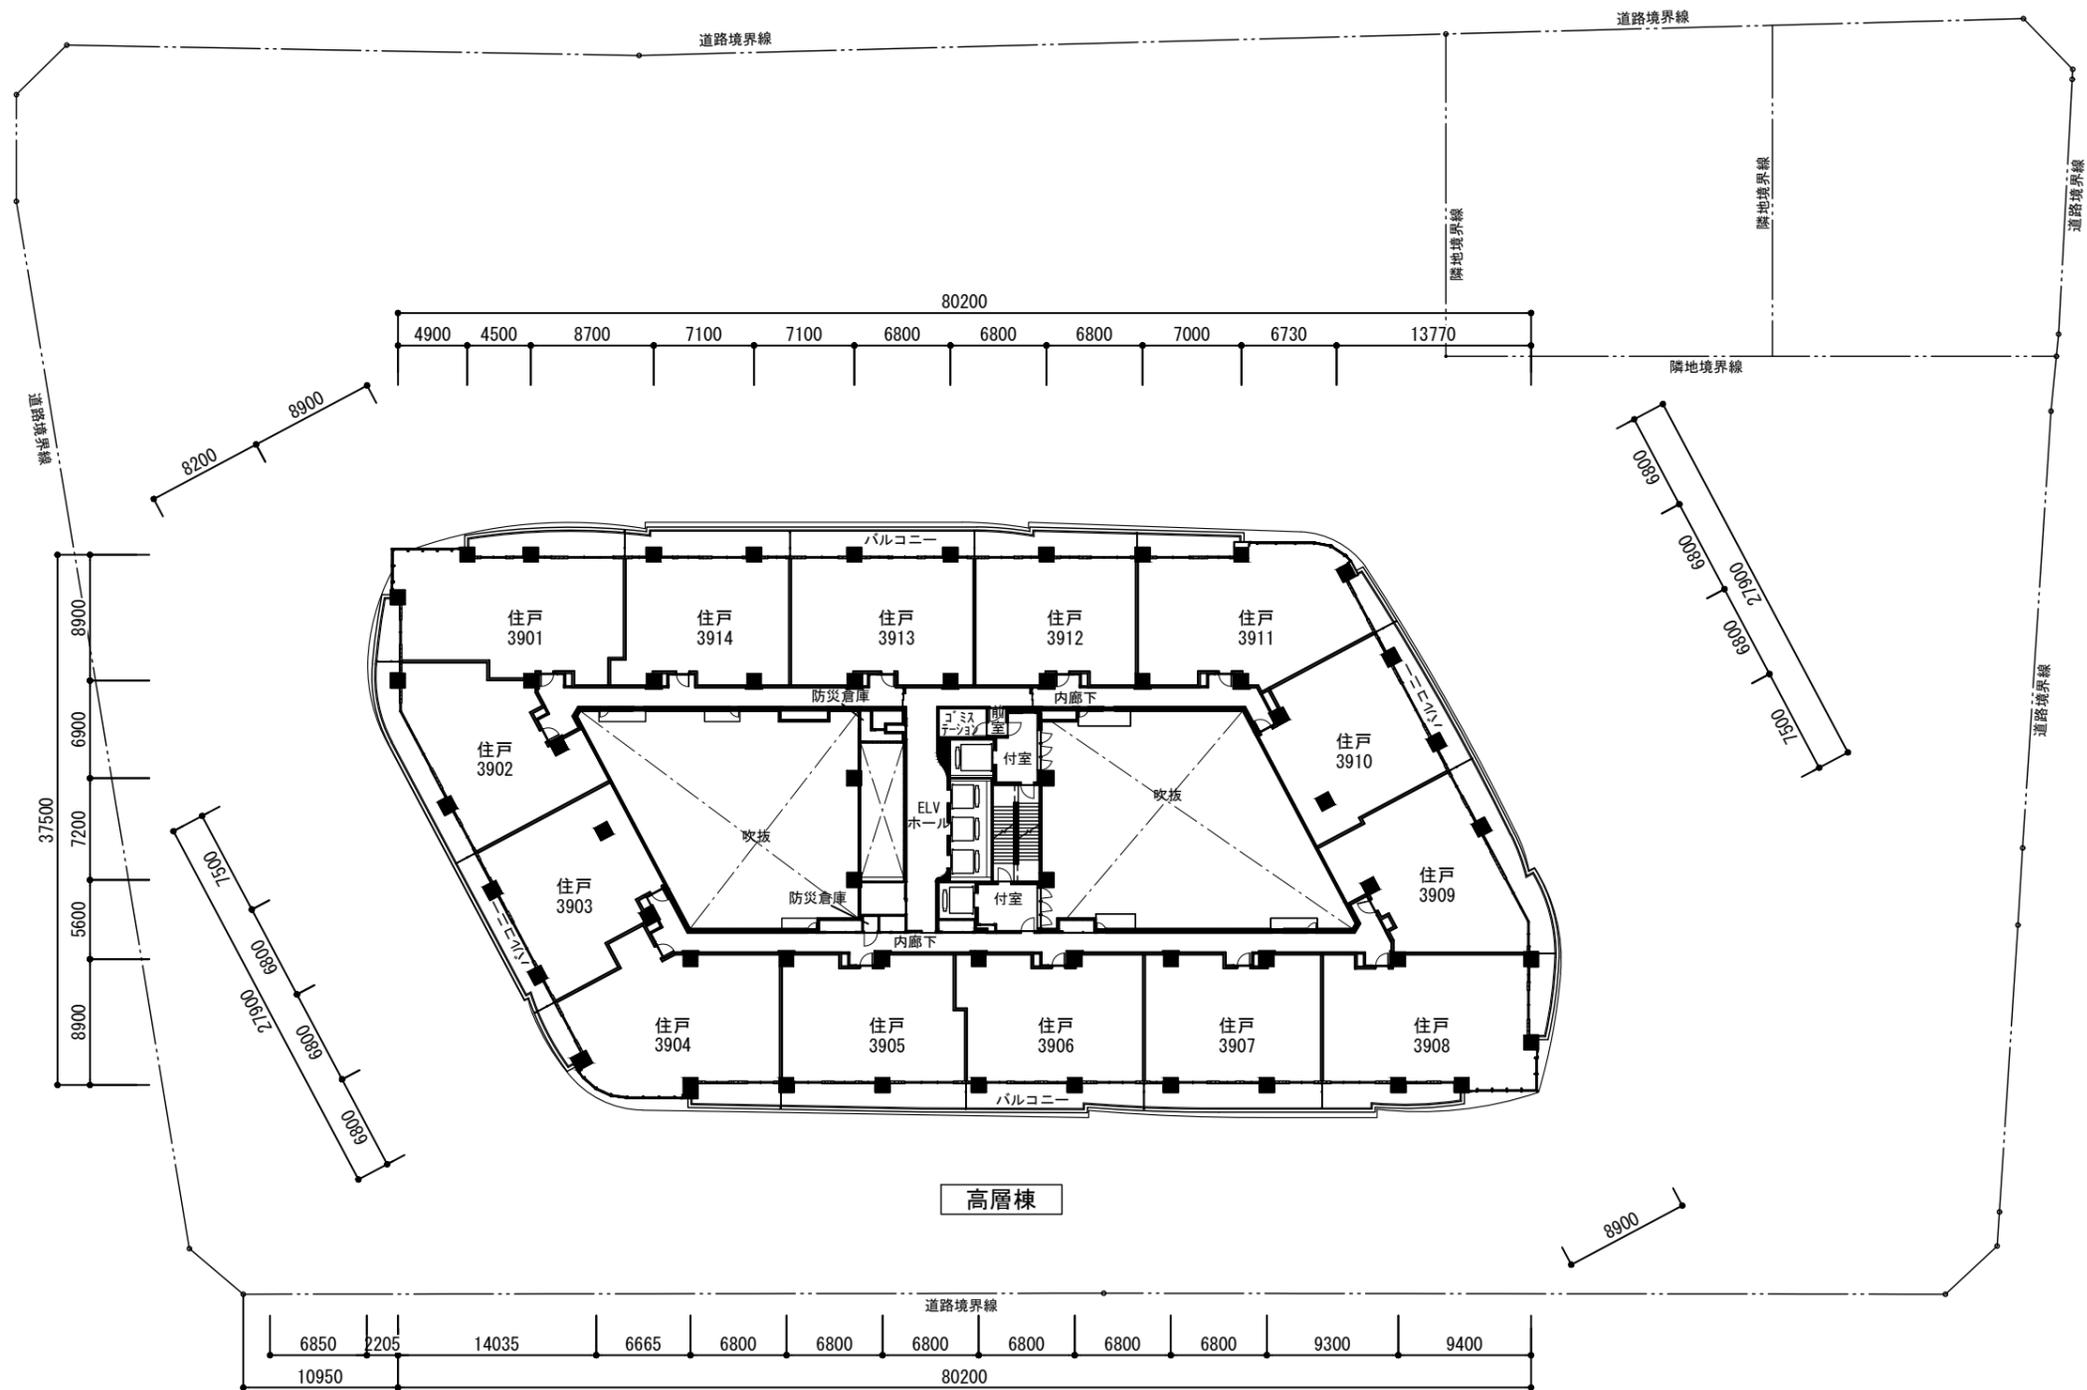

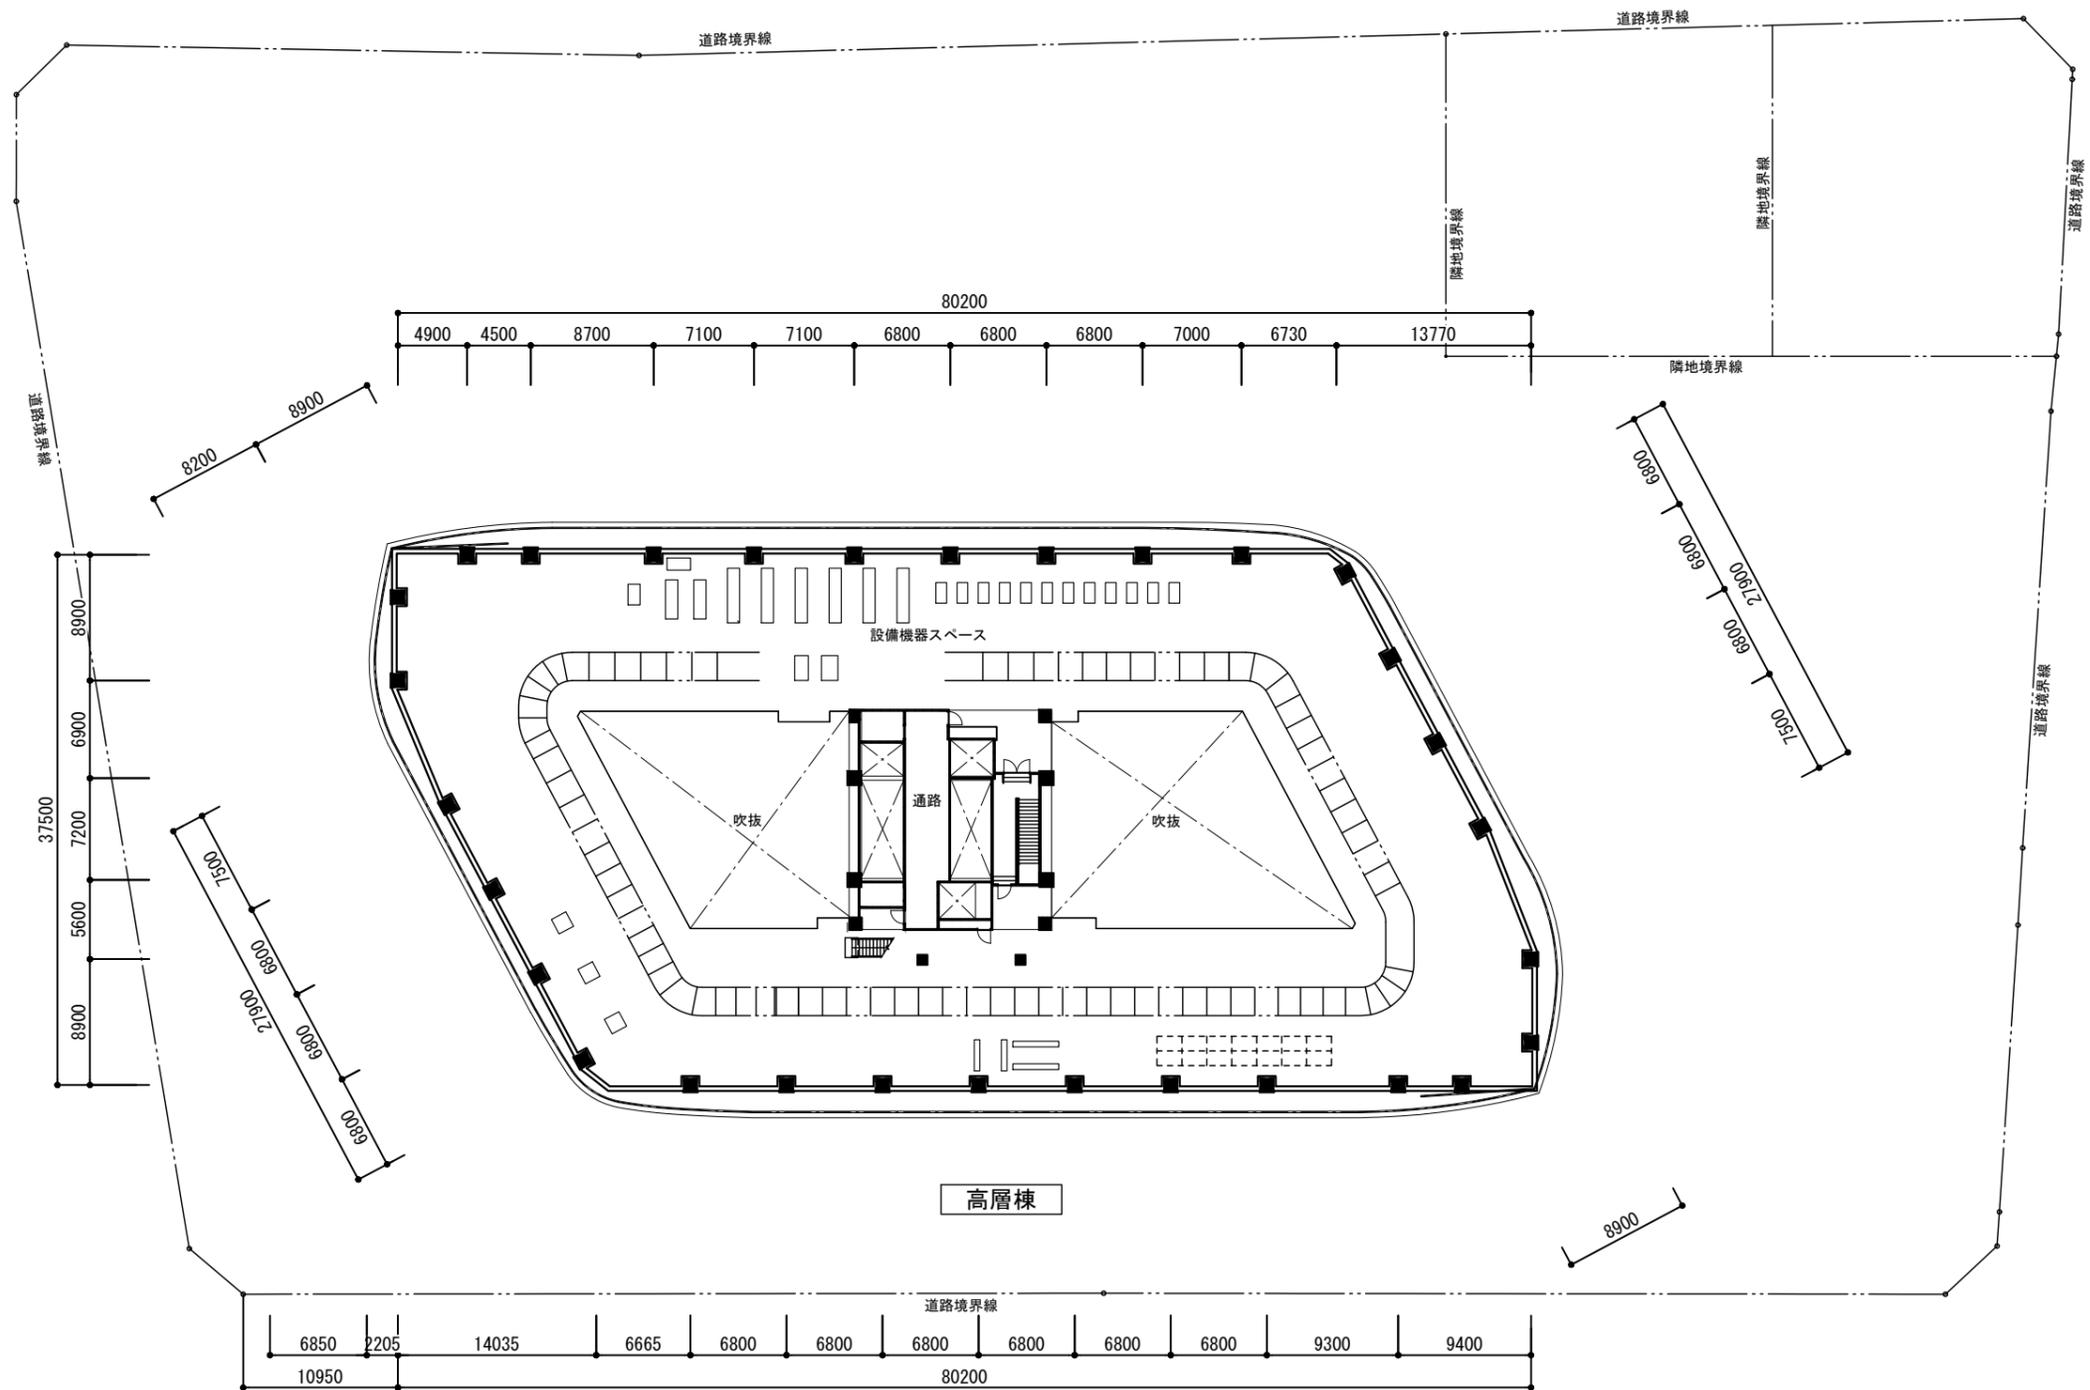

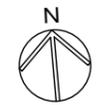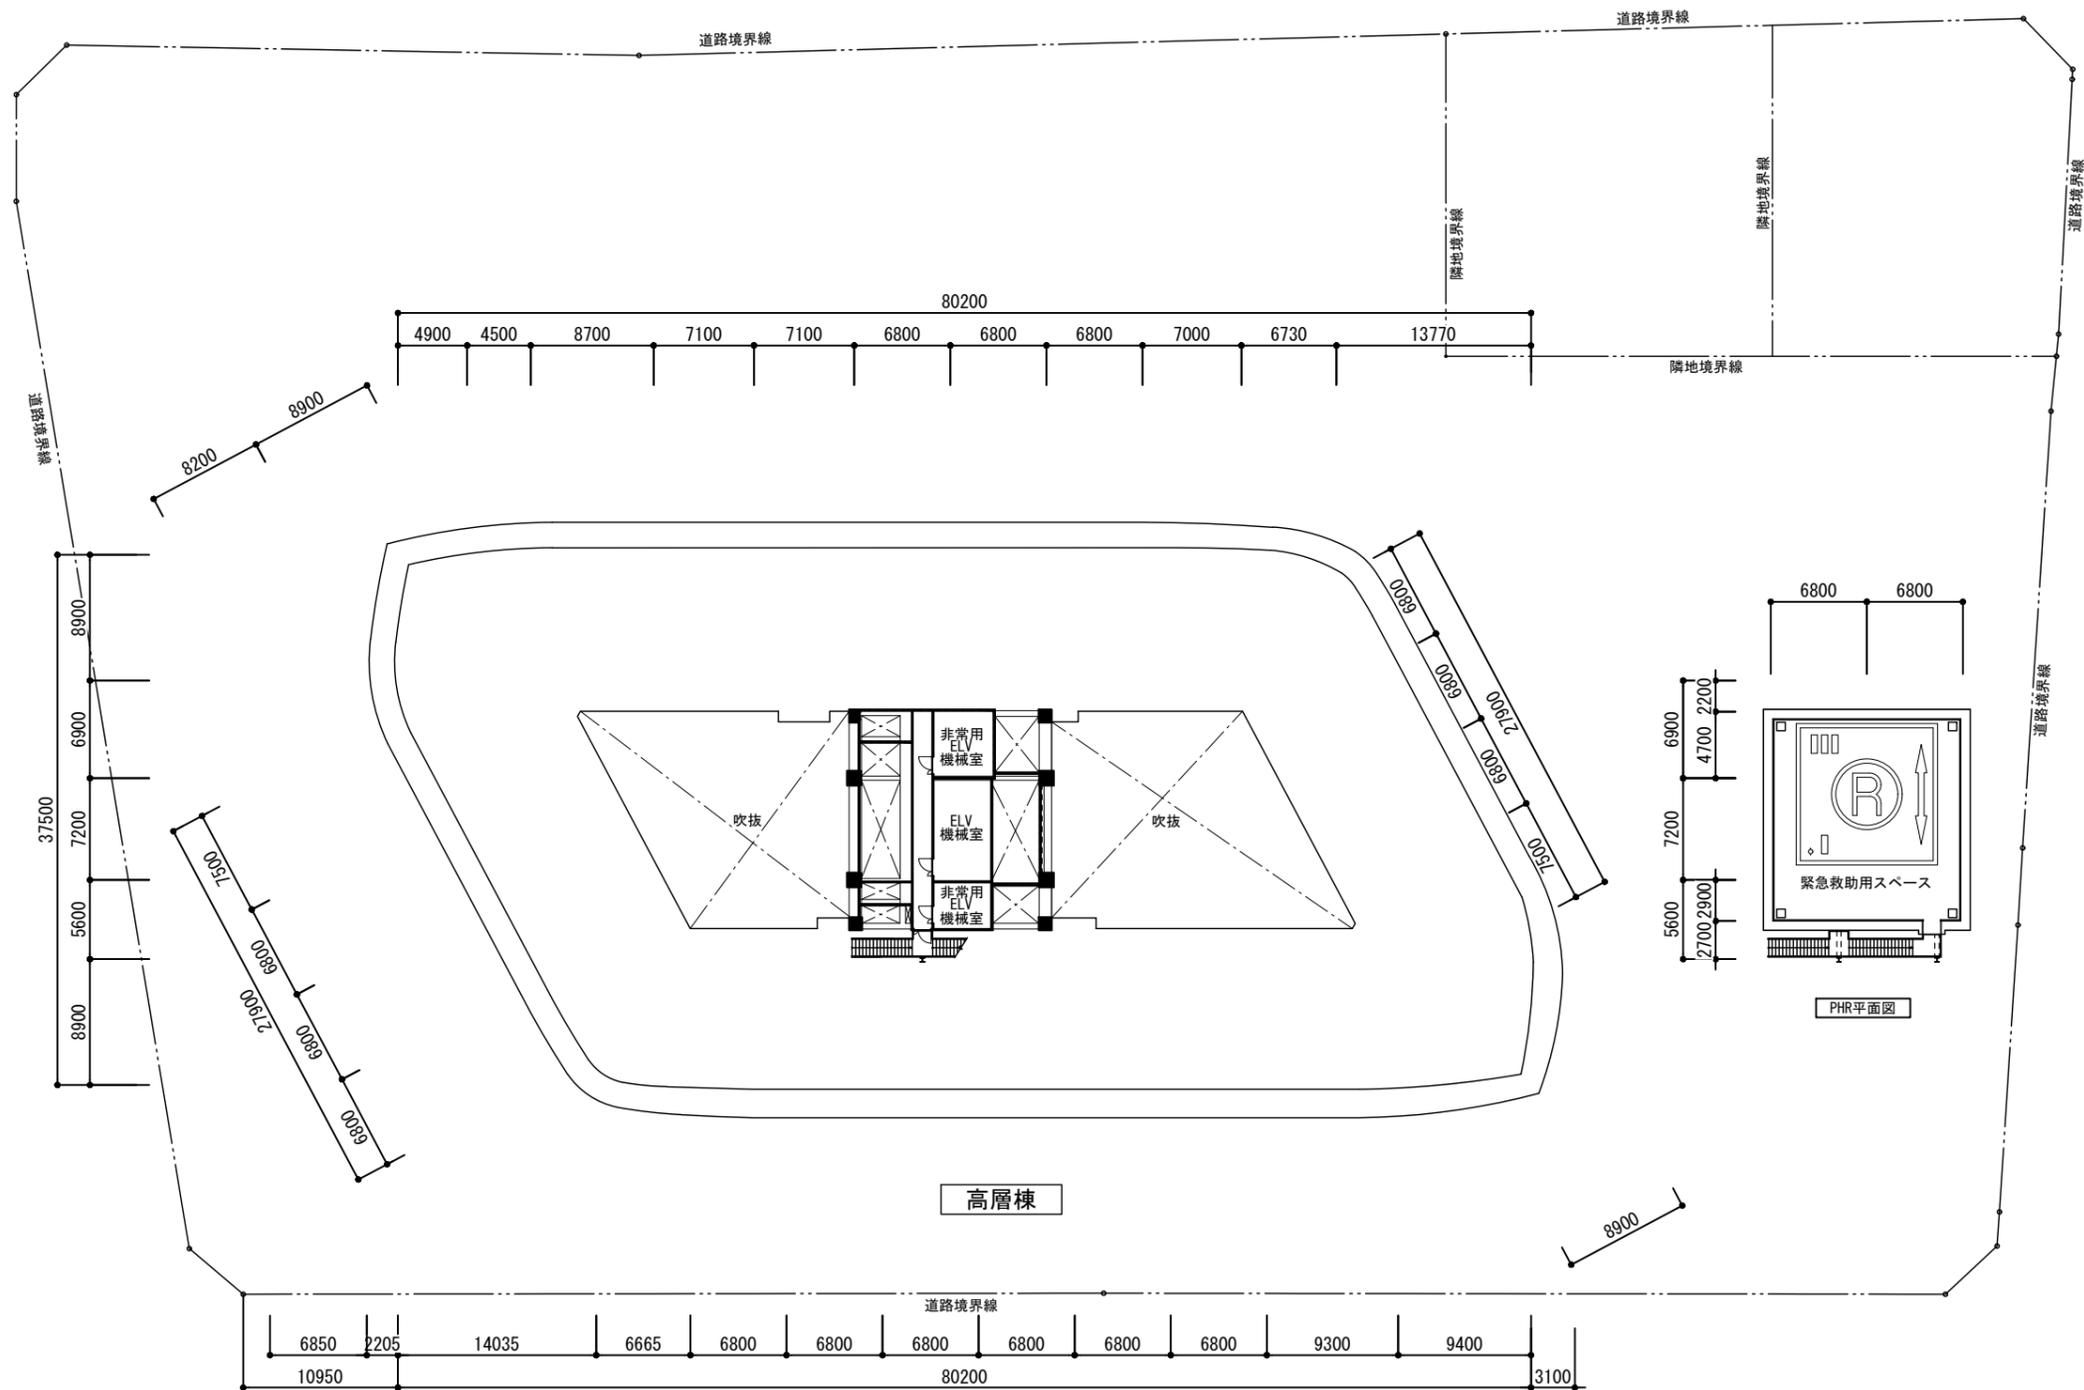

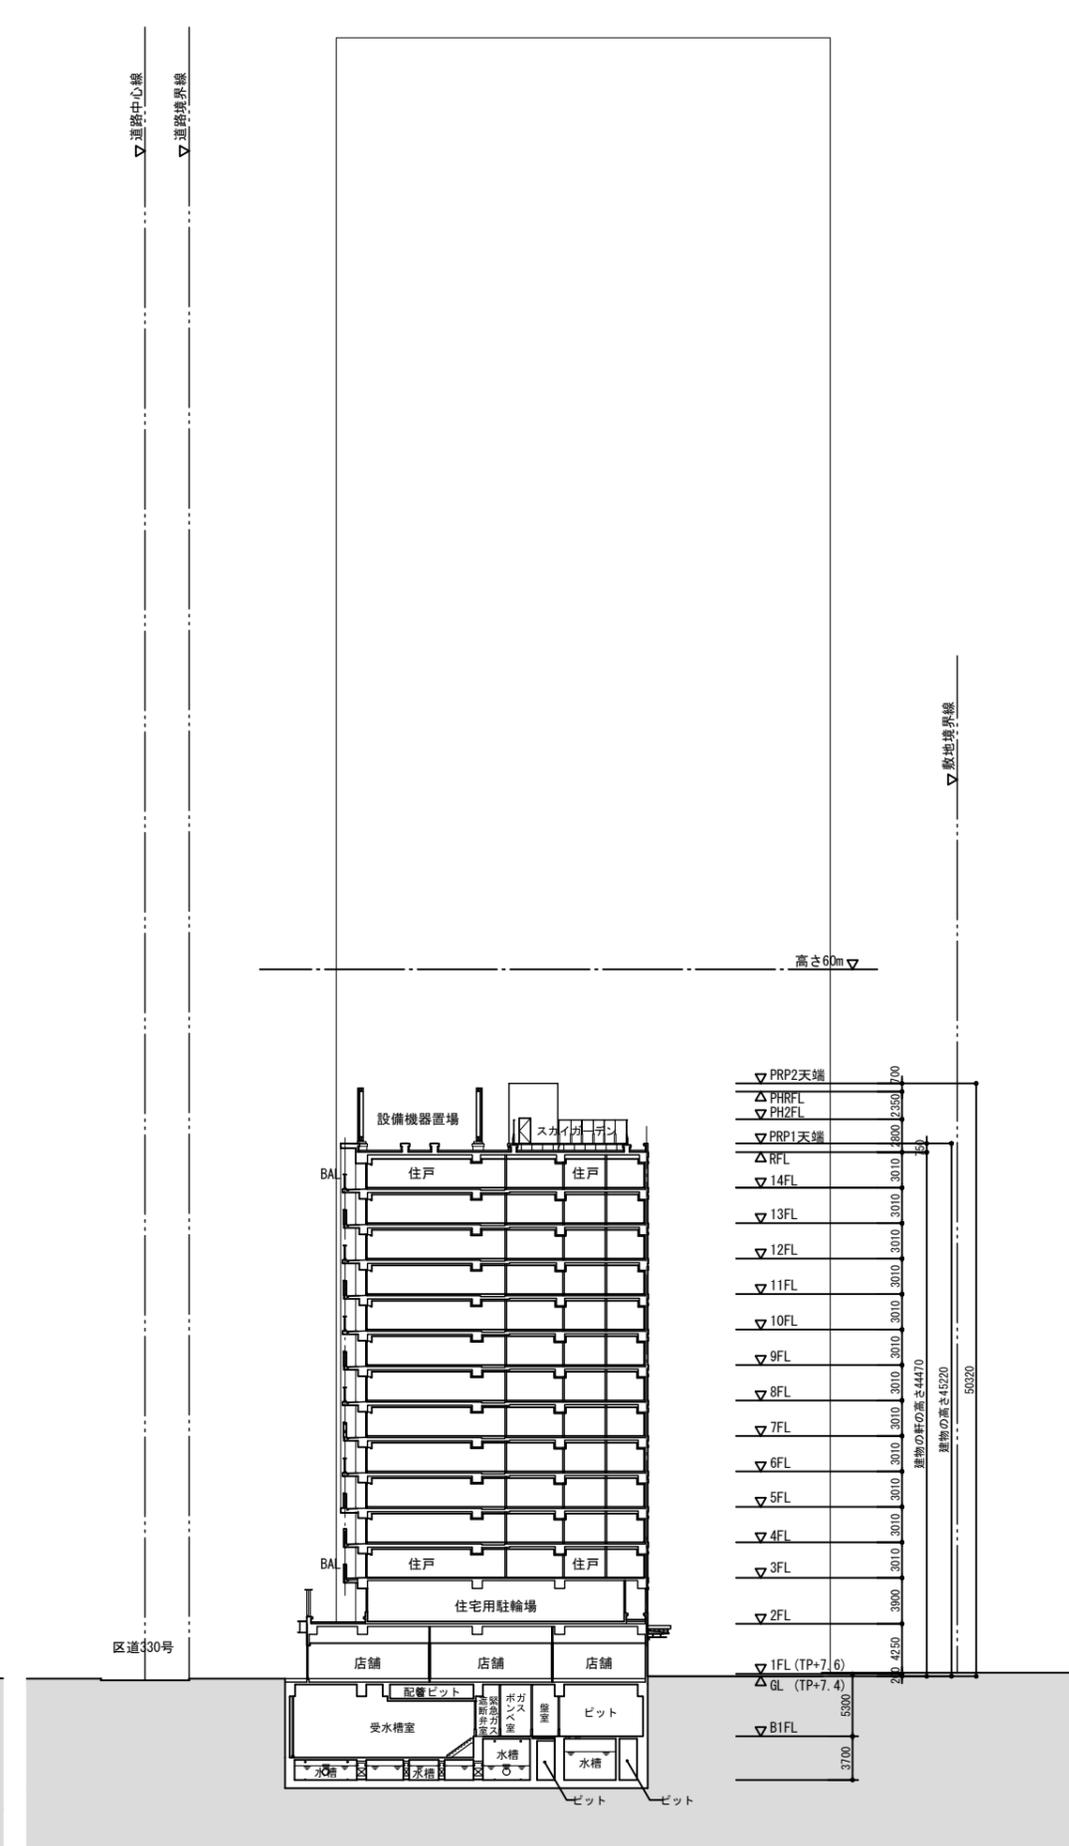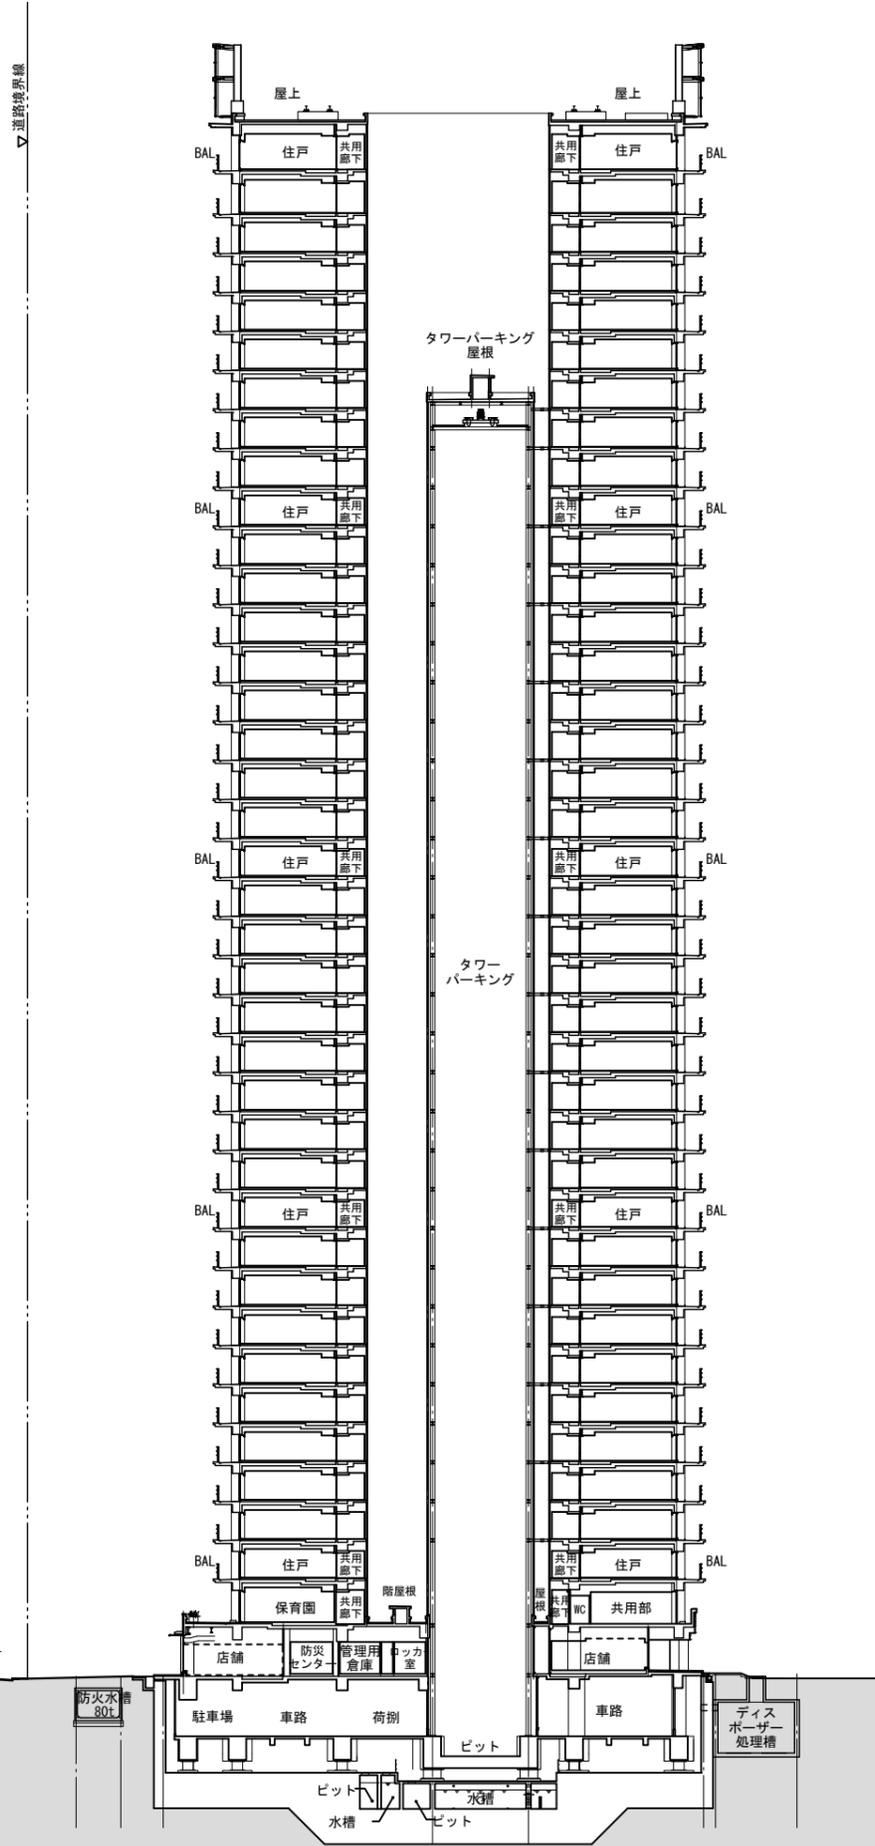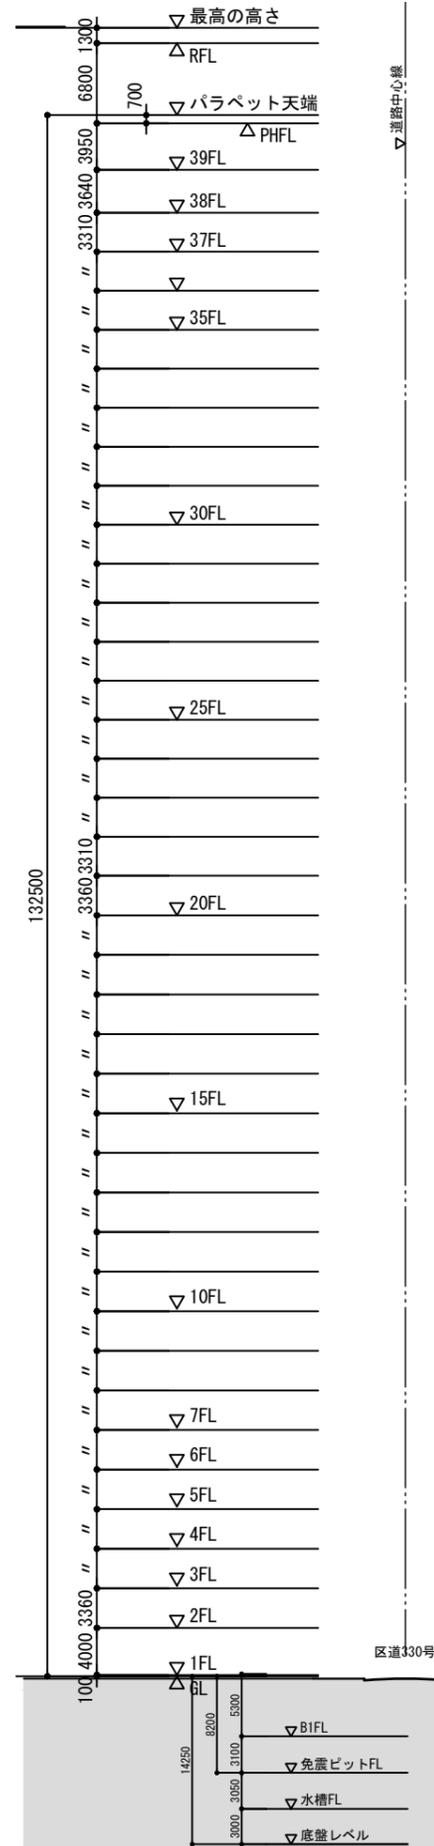

# 施設建築物の設計図

## 東西断面図 (A地区)

横S=1:300 (A1), 縦S=1:300 (A1)  
横S=1:600 (A3), 縦S=1:600 (A3)

