



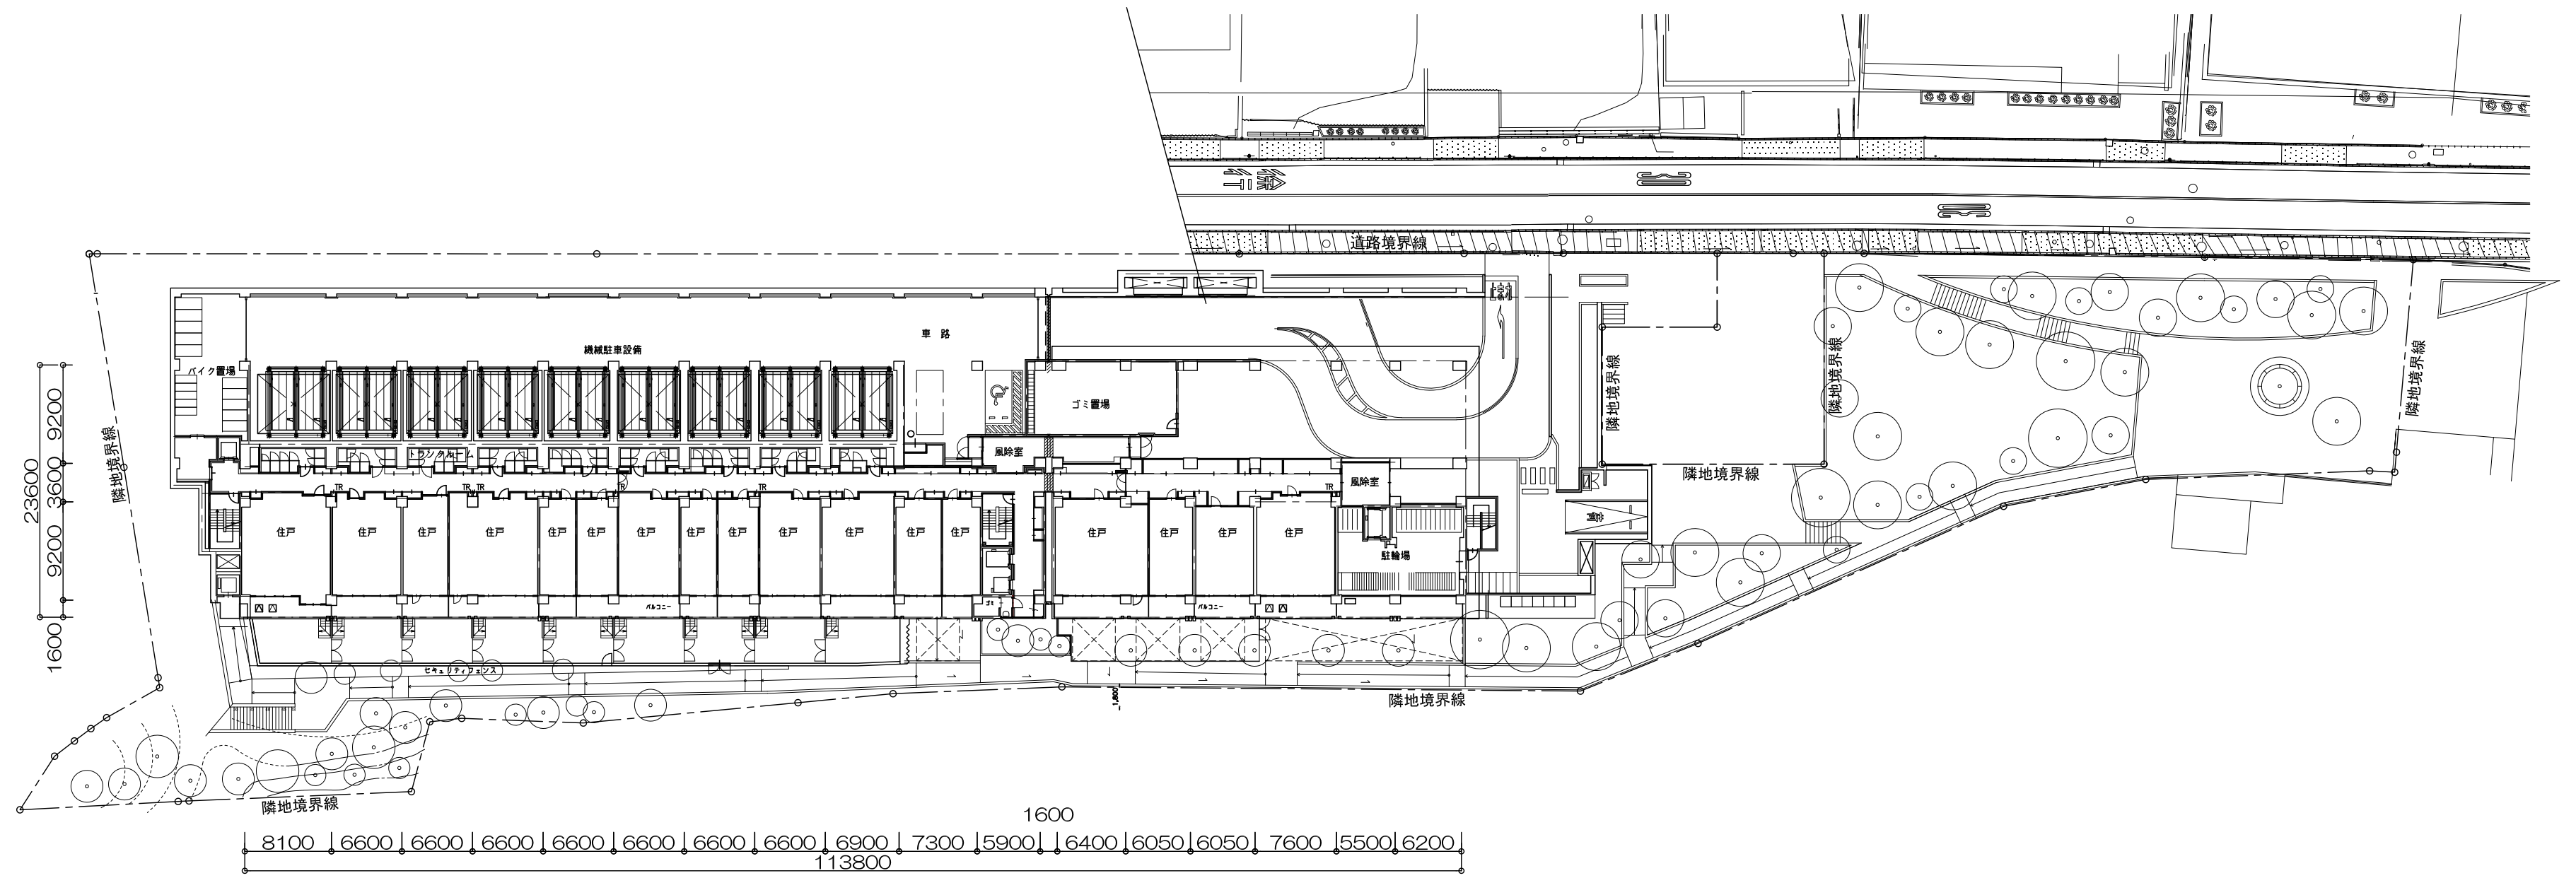




1階平面図

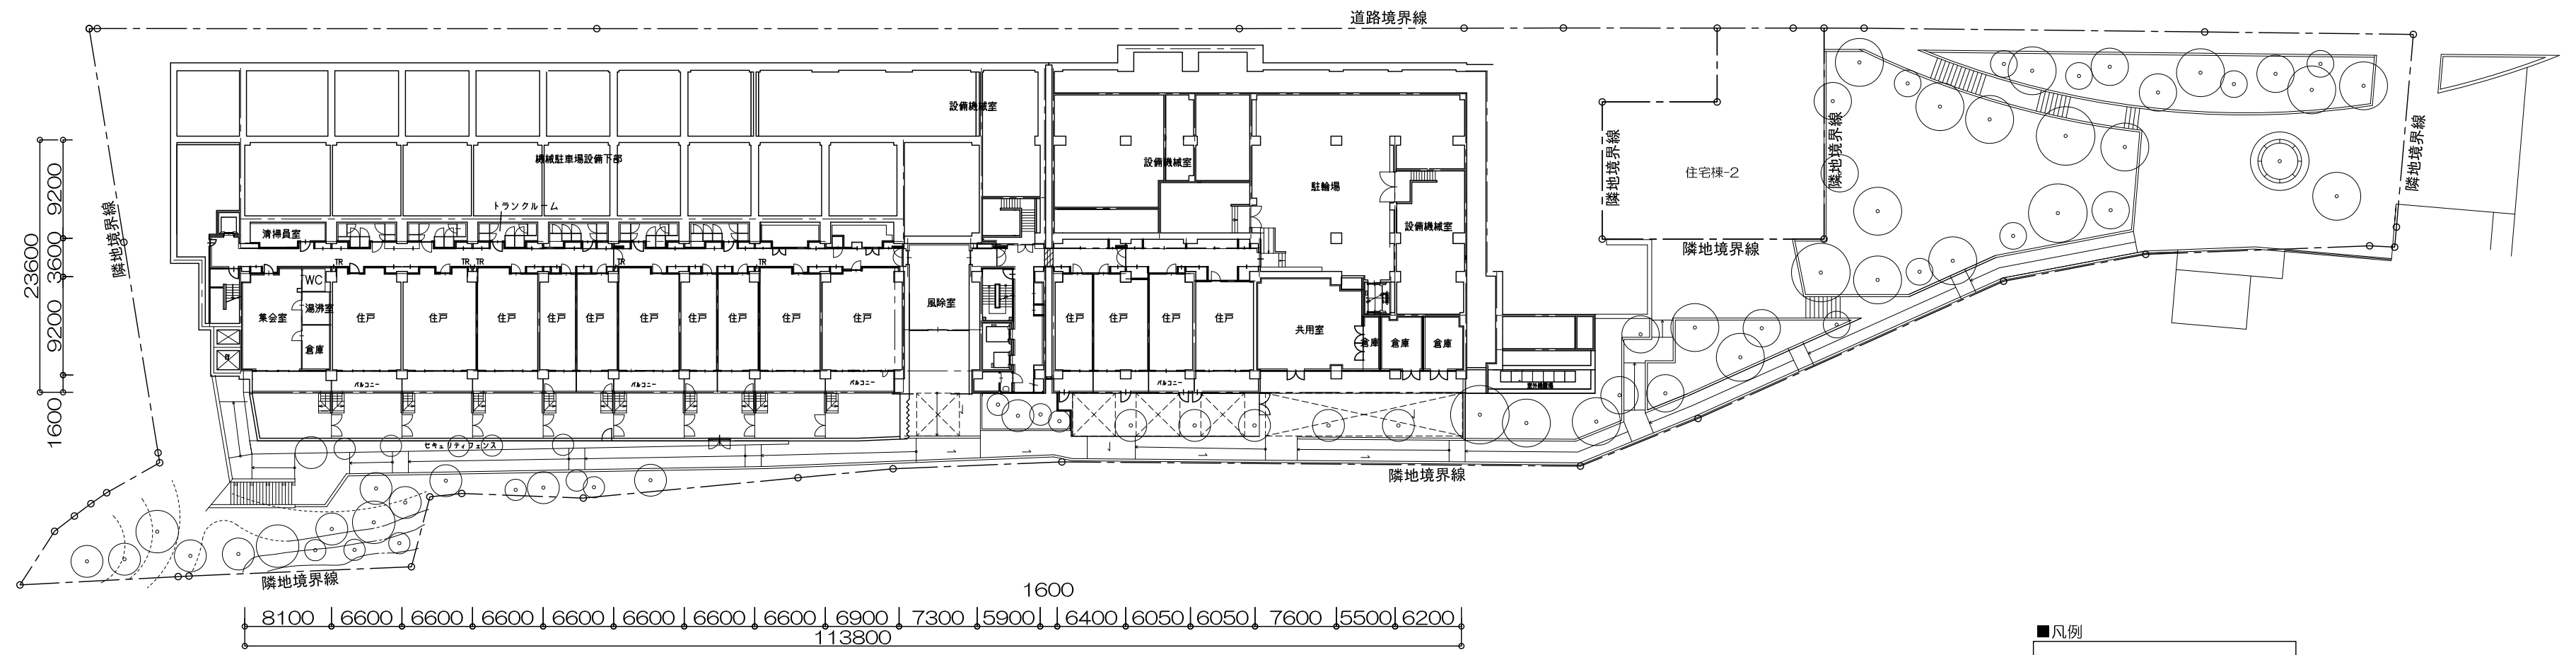

B1階平面図


■凡例
□ : 施設建築物建築敷地

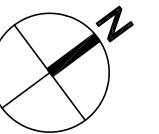


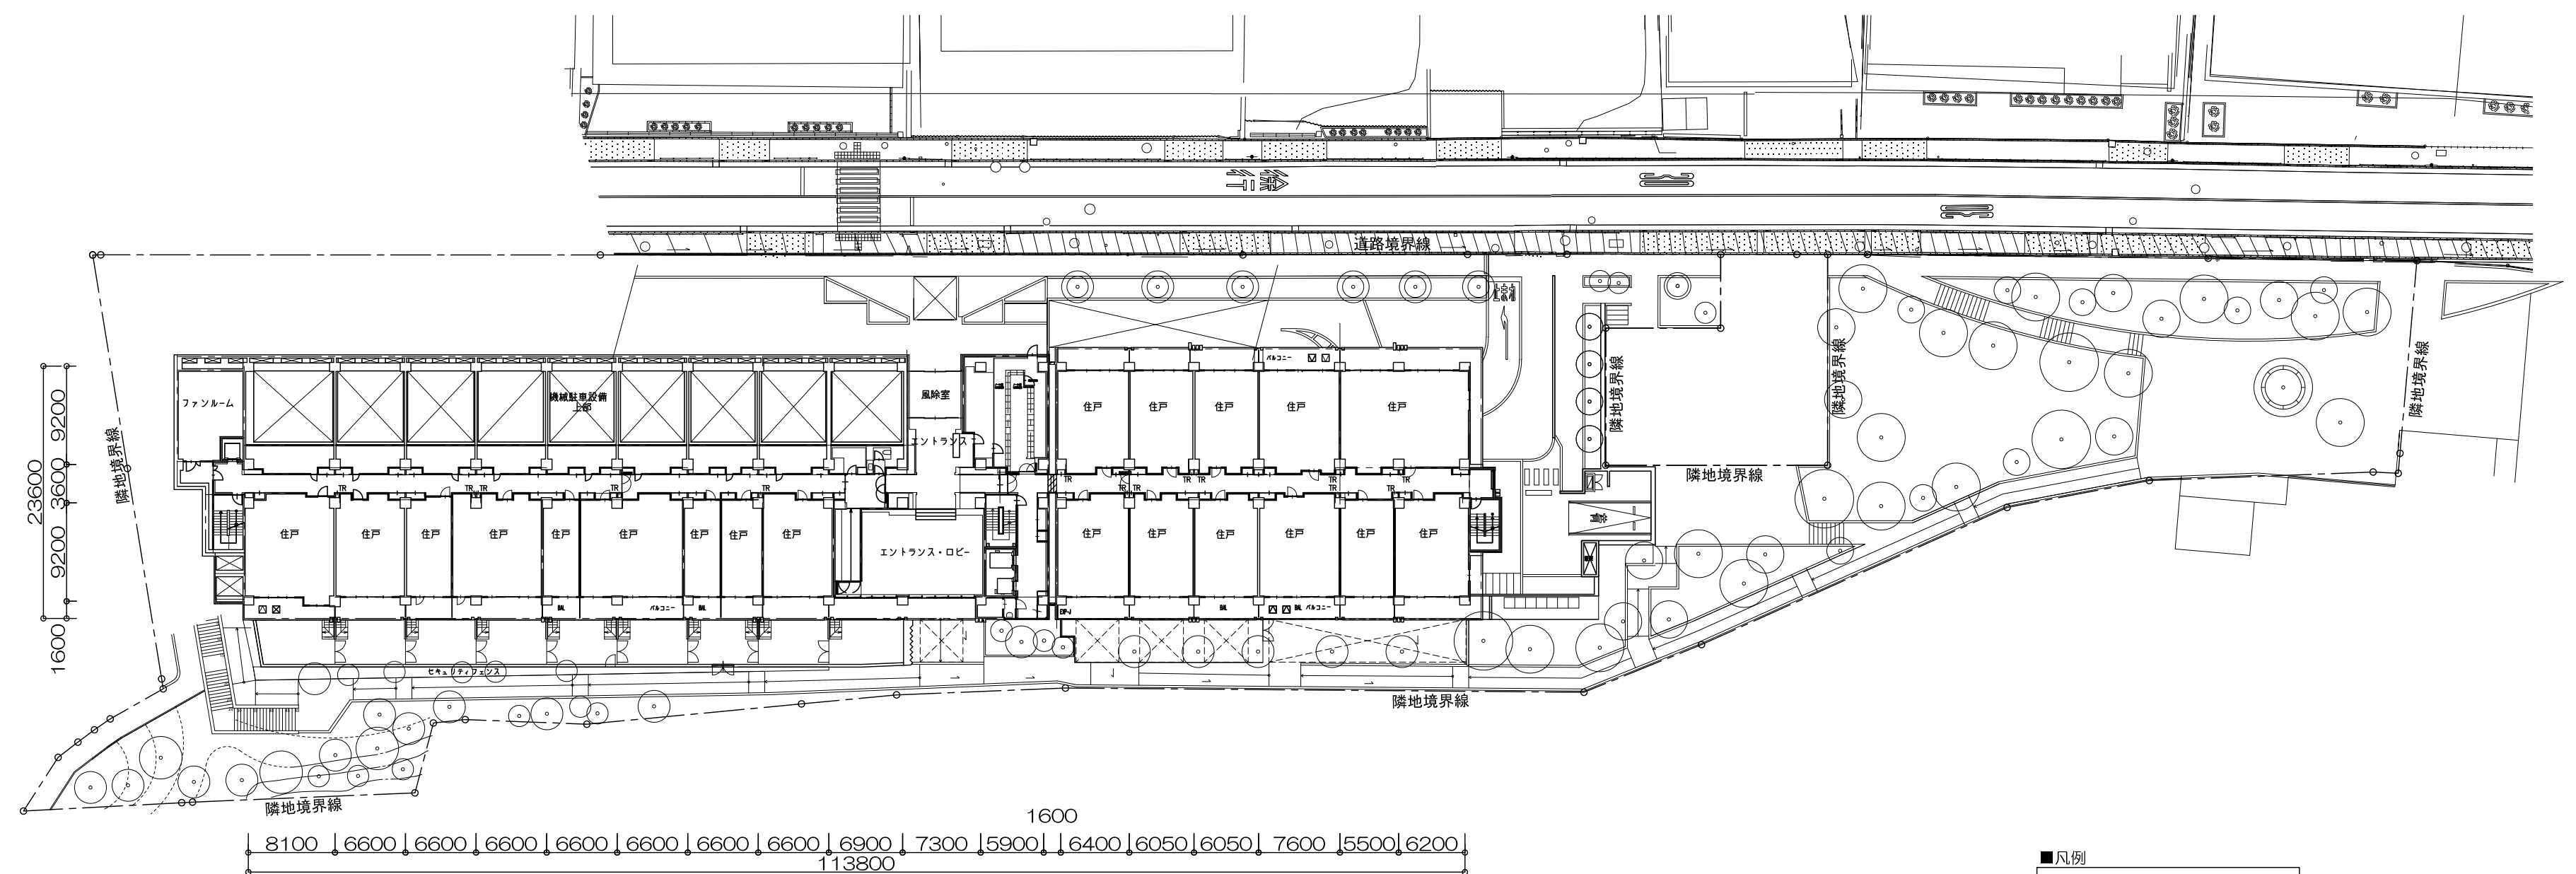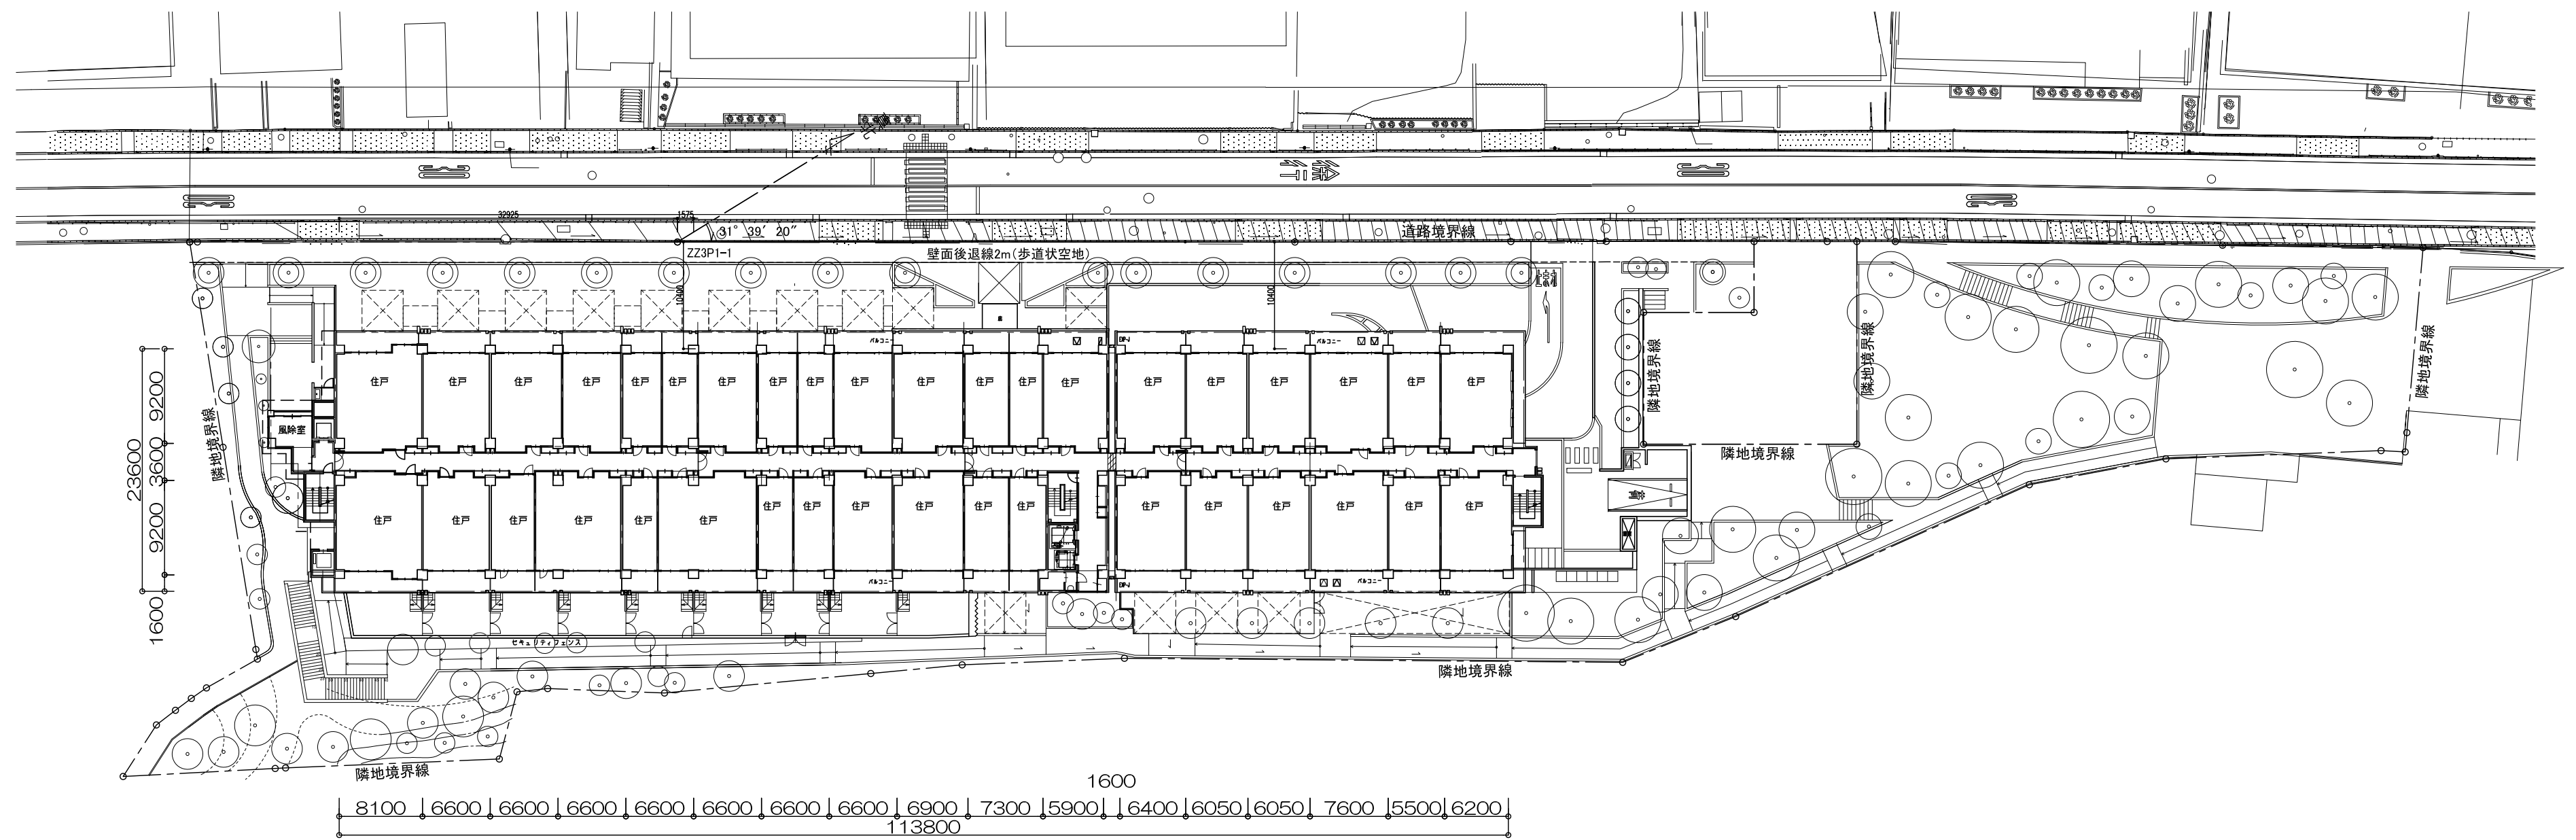


■ 凡例

☐：施設建築物建築敷地

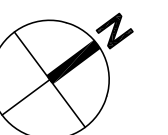


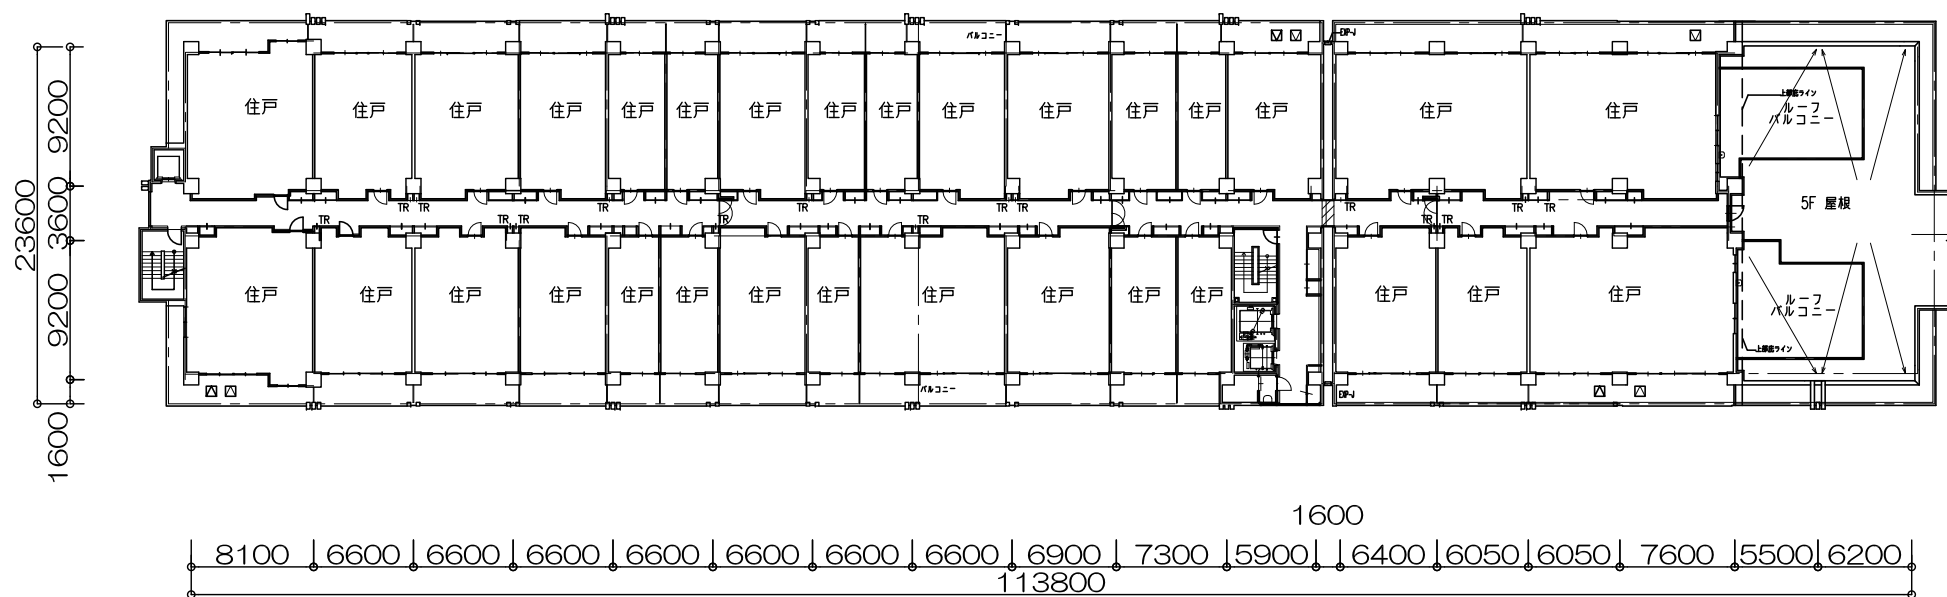


5階平面図

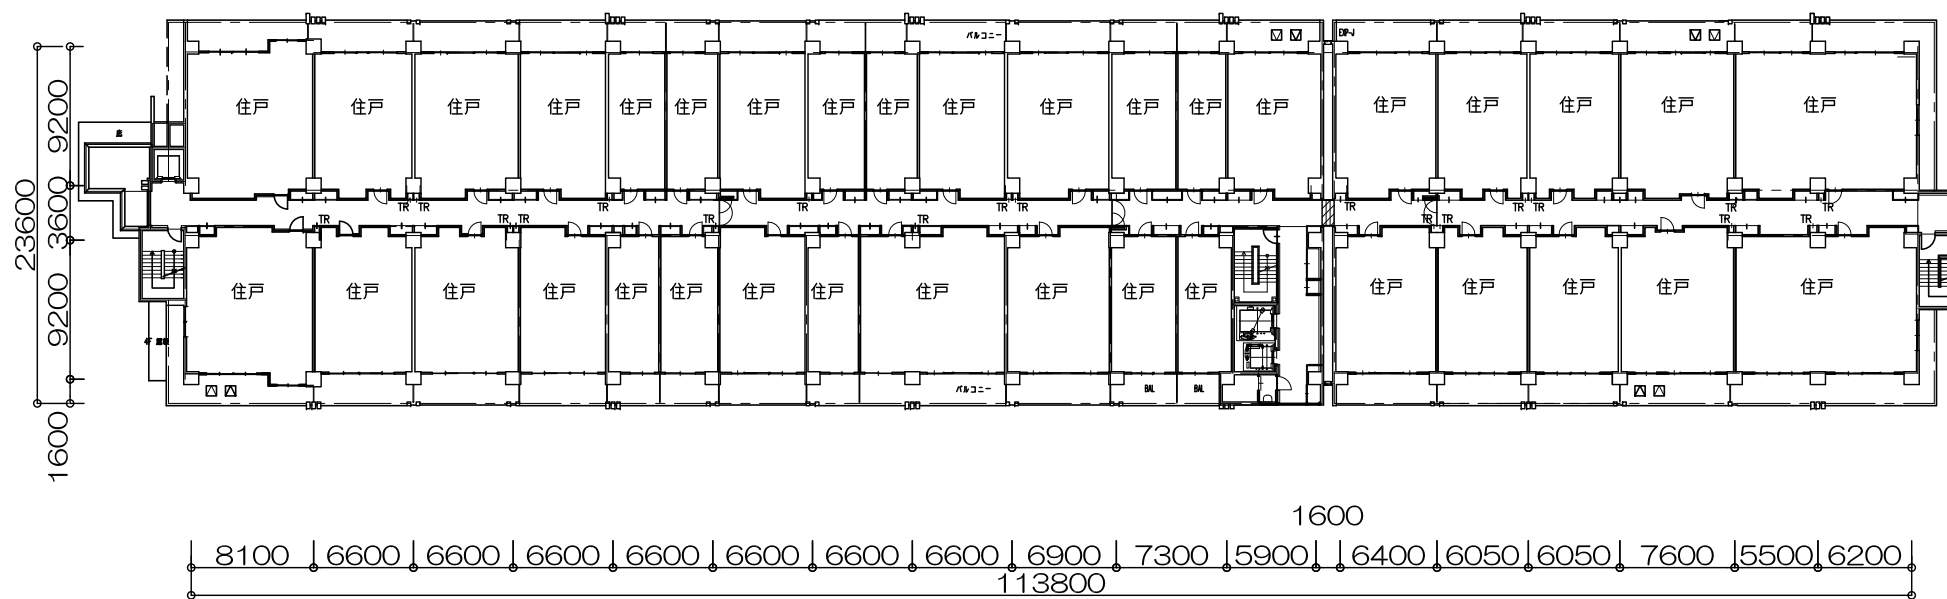


4階平面図

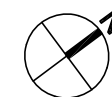

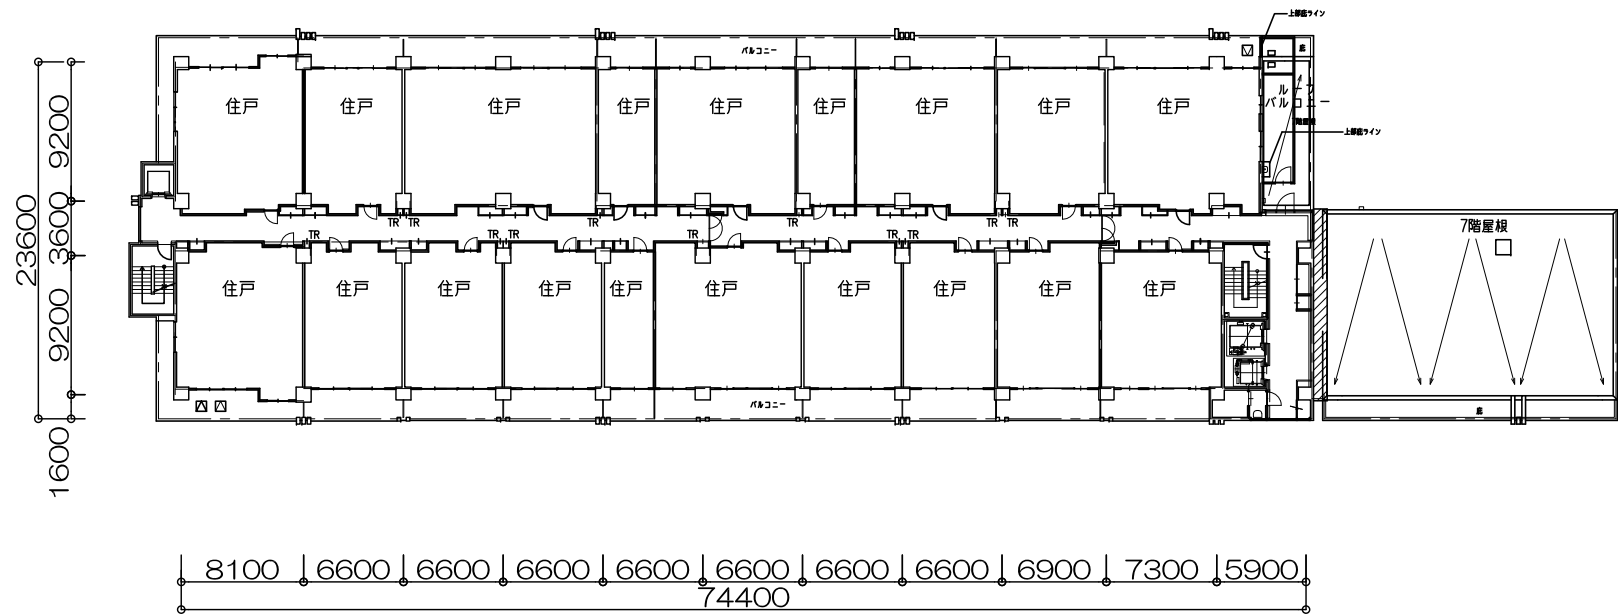


7階平面図

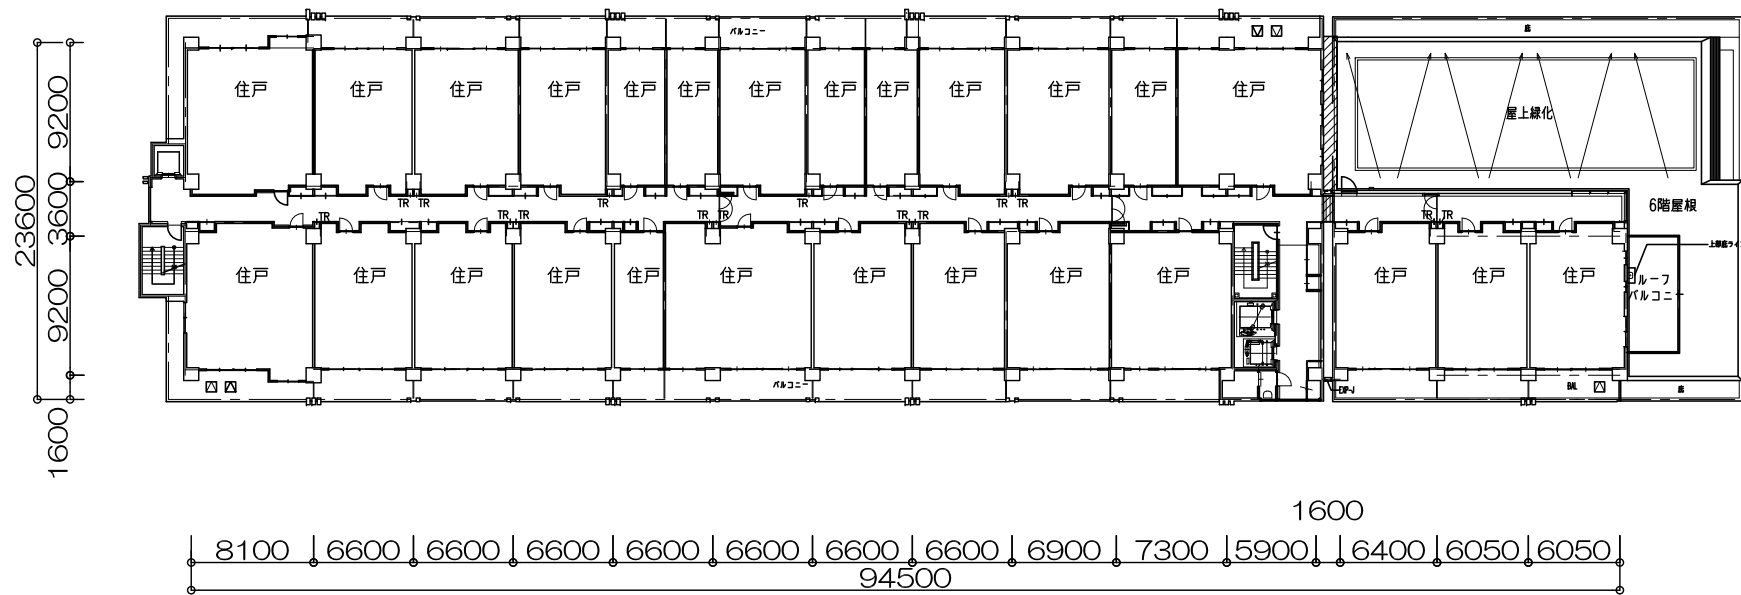


6階平面図




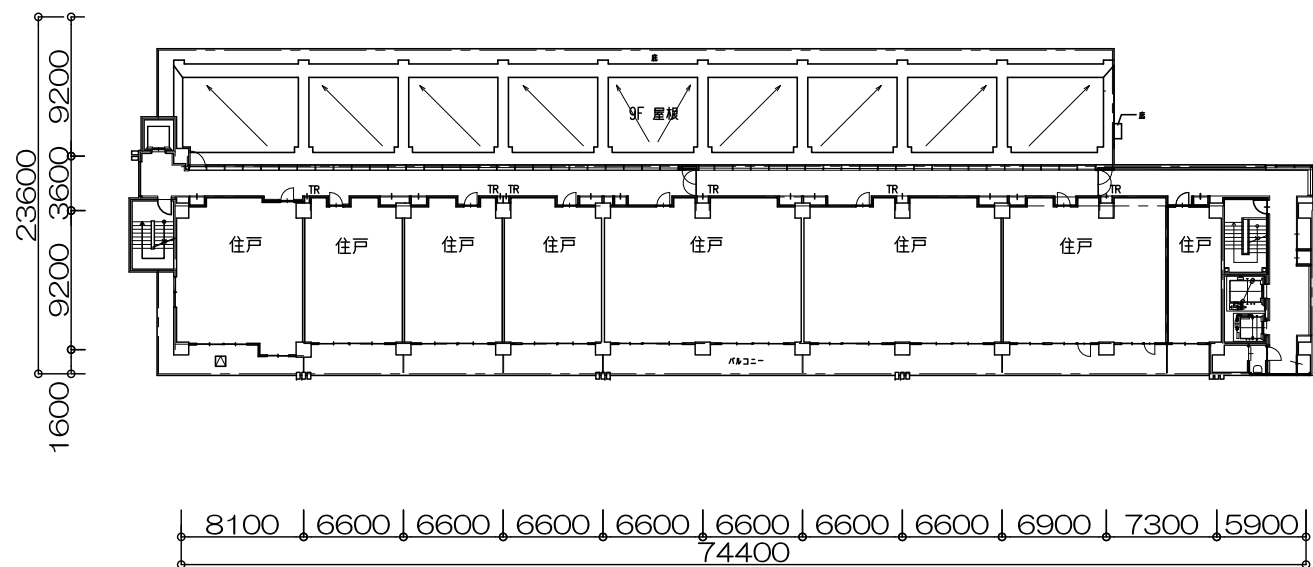


9階平面図

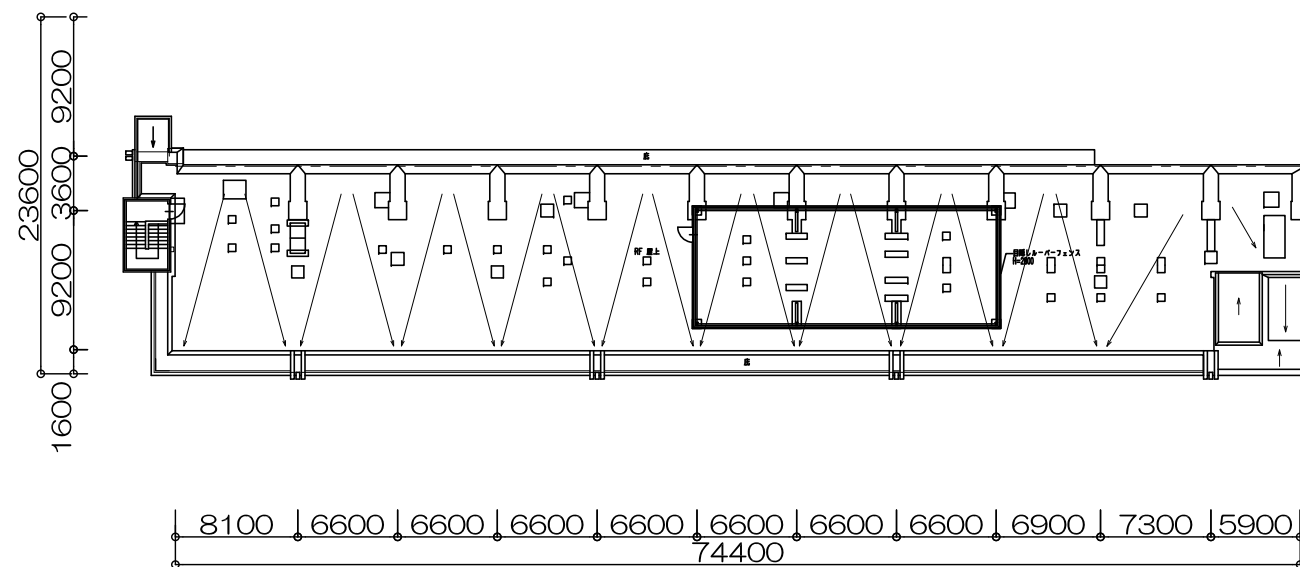


屋上階平面図

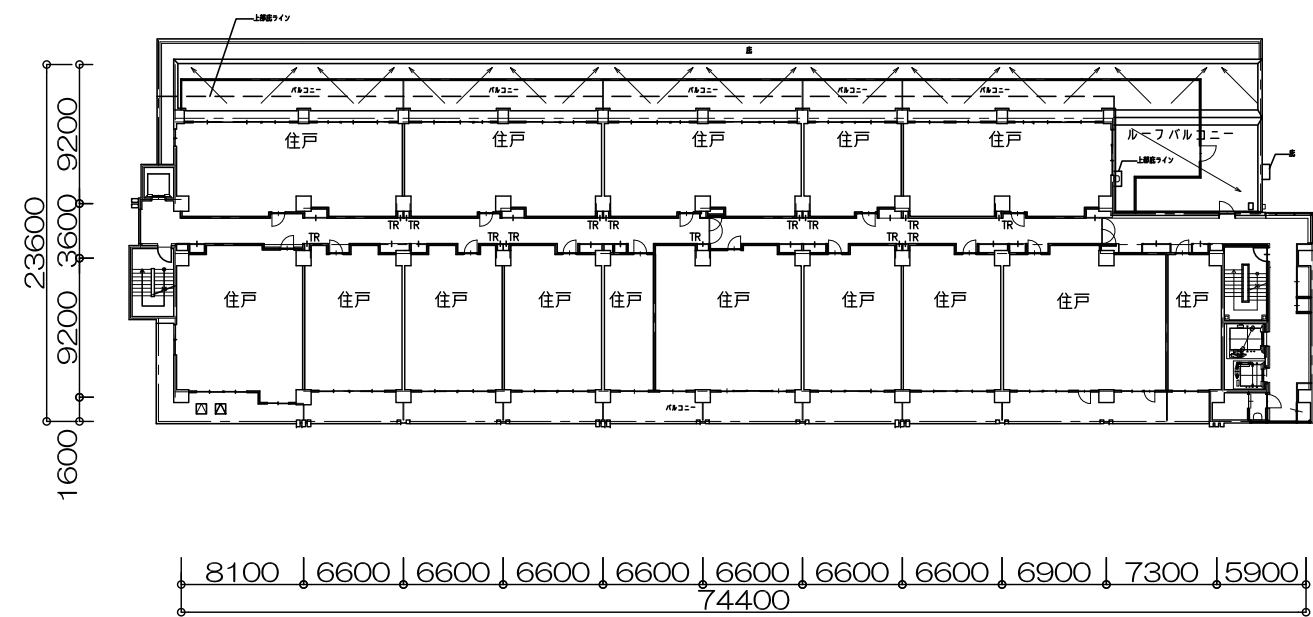


8階平面図

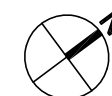


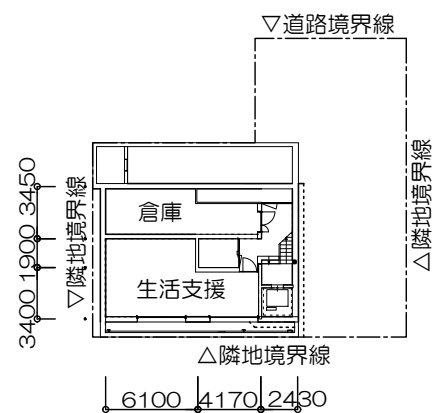


地下2階平面図

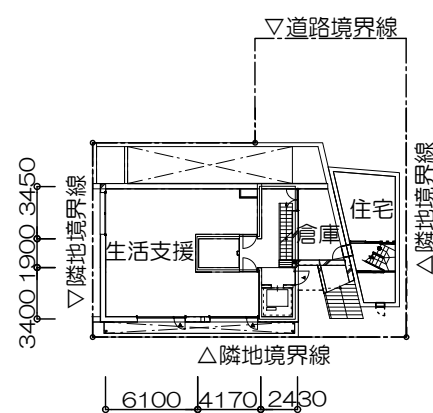


地下1階平面図

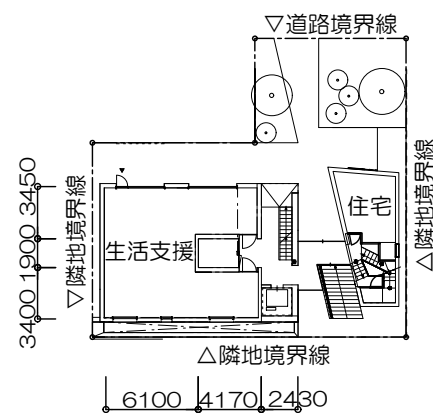


1階平面図

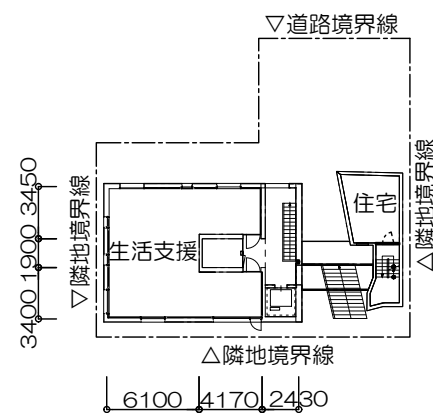

2階平面図

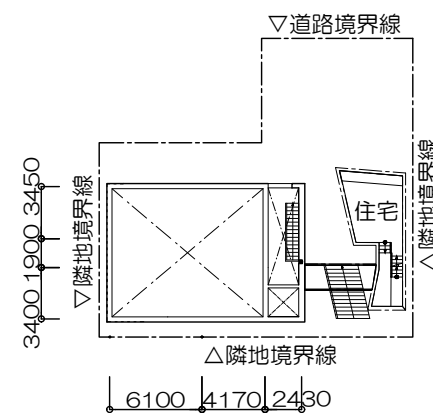


3階平面図

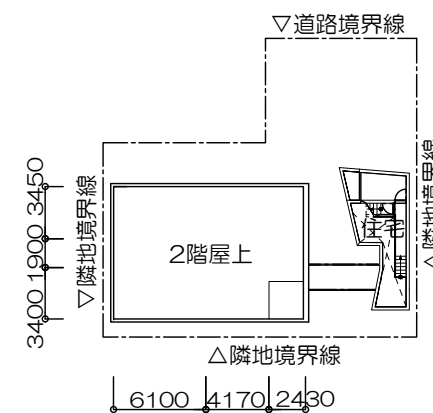

4階平面図

■凡例


：施設建築物建築敷地

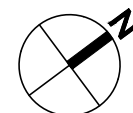

▼最高高さ

- ▼PH2
- ▼RF・PH1
- ▼42F
- ▼41F
- ▼40F
- ▼39F
- ▼38F
- ▼37F
- ▼36F
- ▼35F
- ▼34F
- ▼33F
- ▼32F
- ▼31F
- ▼30F
- ▼29F
- ▼免震層
- ▼28F
- ▼27F
- ▼26F
- ▼25F
- ▼24F
- ▼23F
- ▼22F
- ▼21F
- ▼20F
- ▼19F
- ▼18F
- ▼17F
- ▼16F
- ▼15F
- ▼14F
- ▼13F
- ▼12F
- ▼11F
- ▼10F
- ▼9F
- ▼8F
- ▼7F
- ▼6F
- ▼5F
- ▼4F
- ▼3F
- ▼2F
- ▼1F
- ▼B1FL
- ▼B2FL
- ▼B3FL
- ▼B4FL

用地境界線

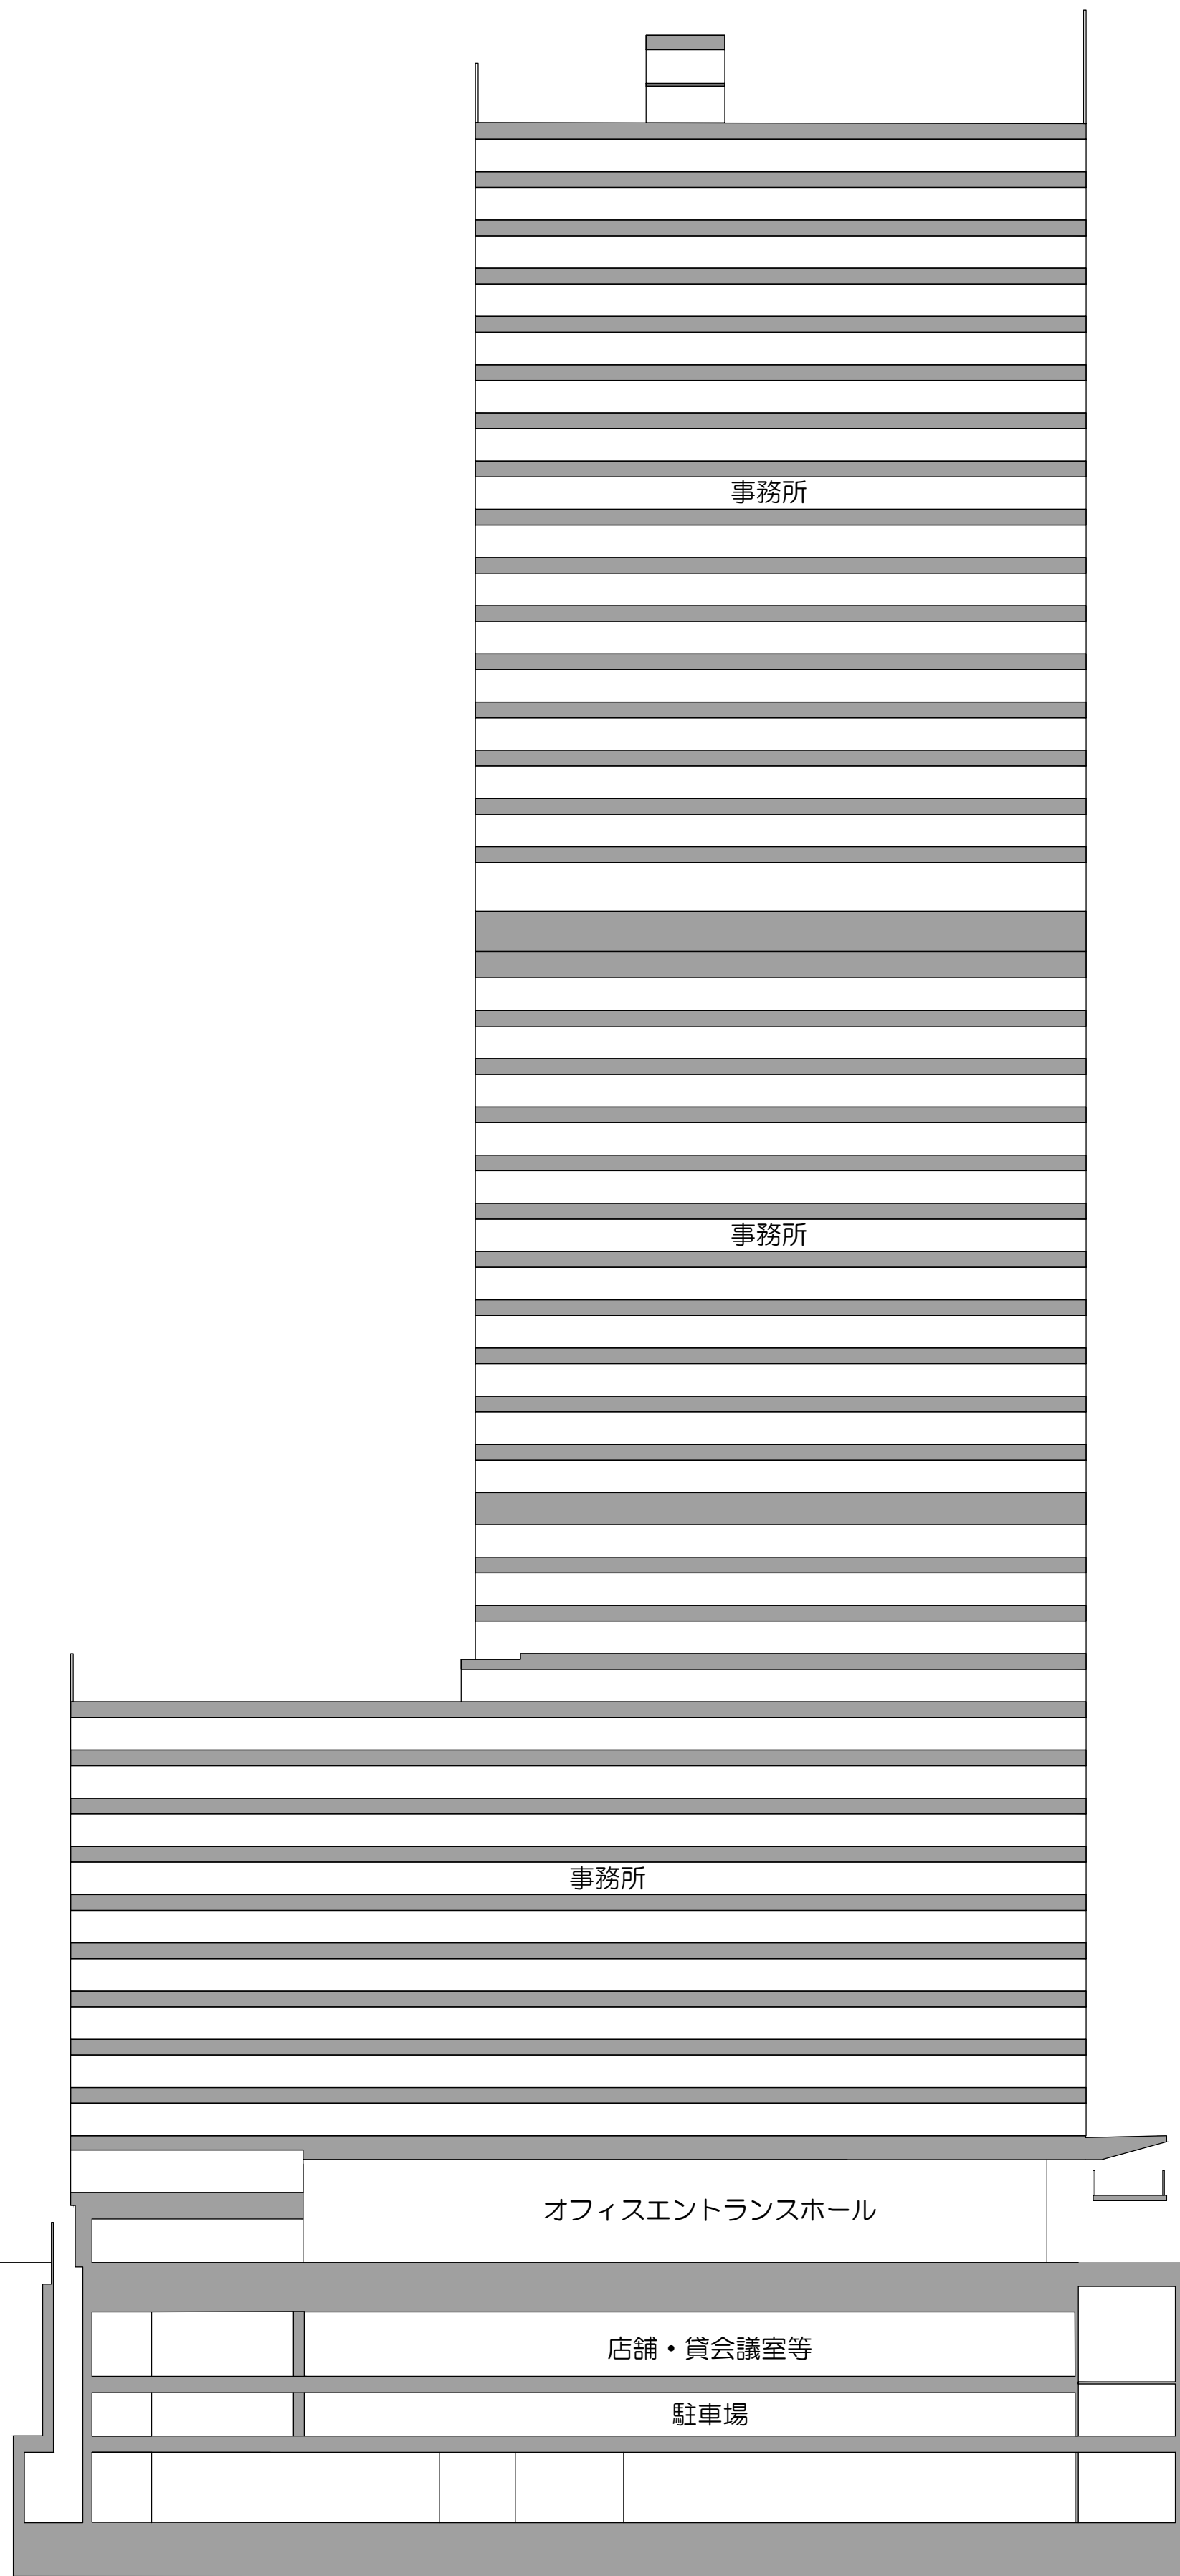

A-A断面図


▼最高高さ

- ▼PH2
- ▼RF・PH1
- ▼42F
- ▼41F
- ▼40F
- ▼39F
- ▼38F
- ▼37F
- ▼36F
- ▼35F
- ▼34F
- ▼33F
- ▼32F
- ▼31F
- ▼30F
- ▼29F
- ▼免震層
- ▼28F
- ▼27F
- ▼26F
- ▼25F
- ▼24F
- ▼23F
- ▼22F
- ▼21F
- ▼20F
- ▼19F
- ▼18F
- ▼17F
- ▼16F
- ▼15F
- ▼14F
- ▼13F
- ▼12F
- ▼11F
- ▼10F
- ▼9F
- ▼8F
- ▼7F
- ▼6F
- ▼5F
- ▼4F
- ▼3F
- ▼2F
- ▼1F
- ▼B1FL
- ▼B2FL
- ▼B3FL
- ▼B4FL

用地境界線


国道15号
(第一京浜)


道路境界線

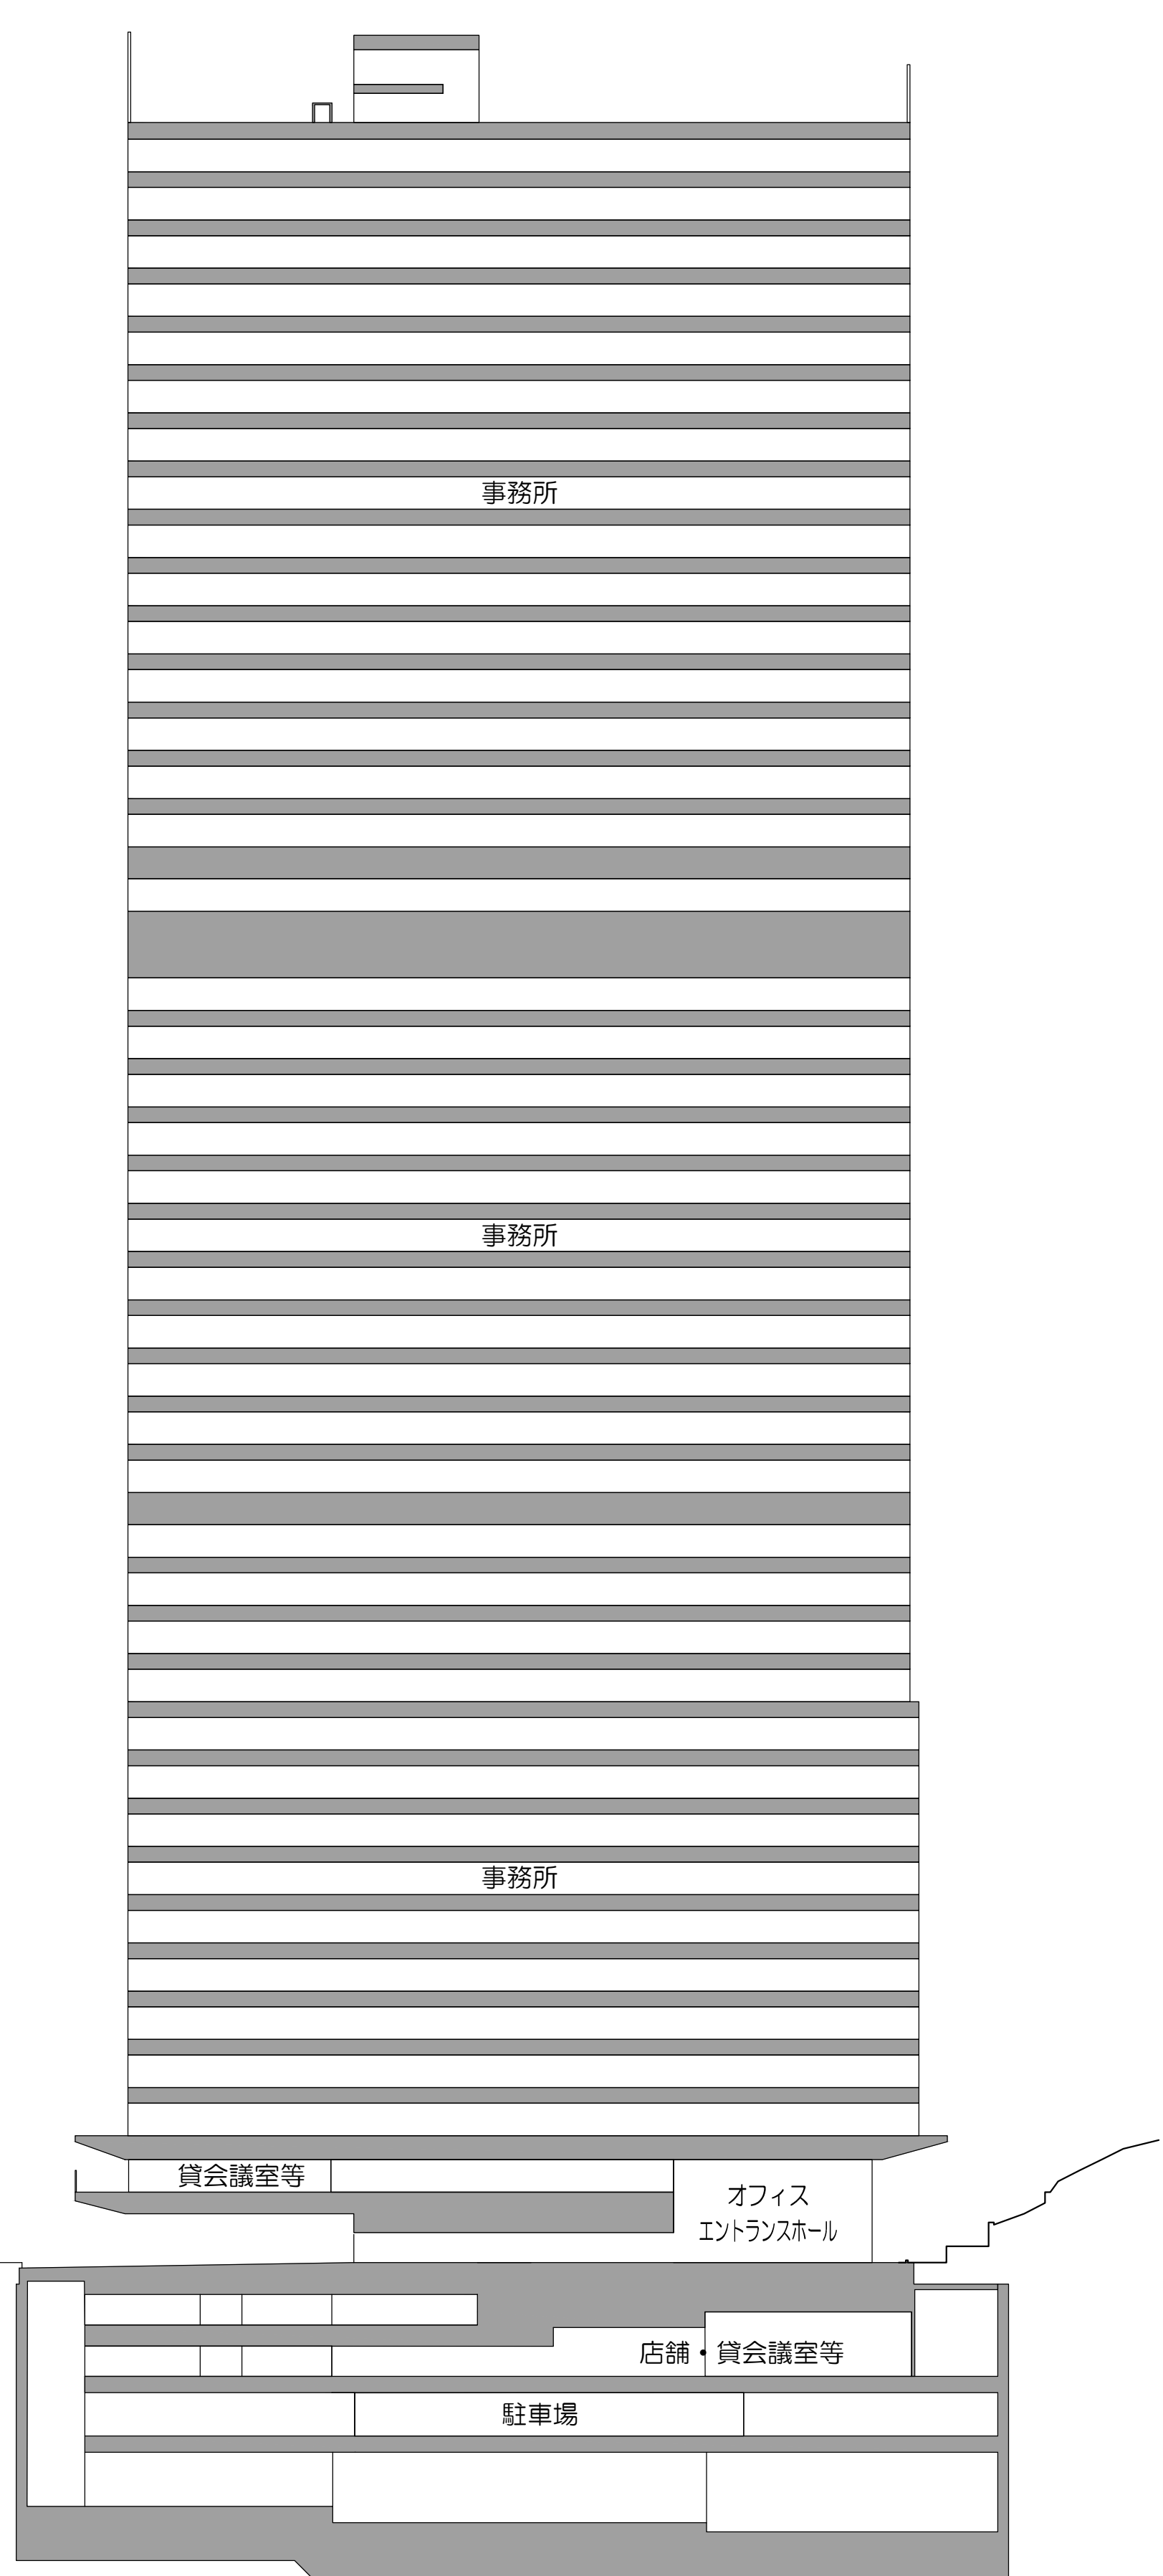


B-B断面図

用地境界線

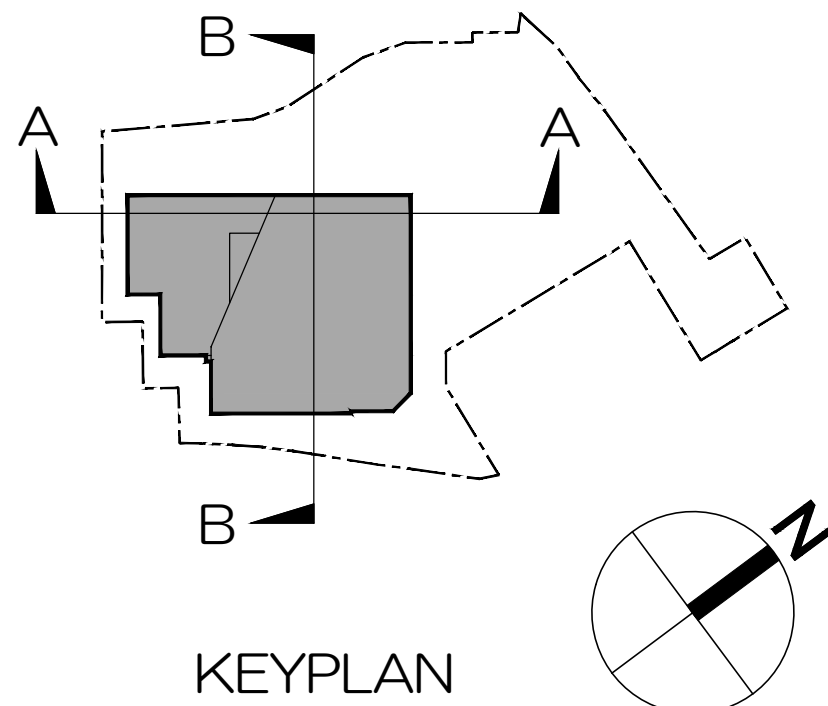


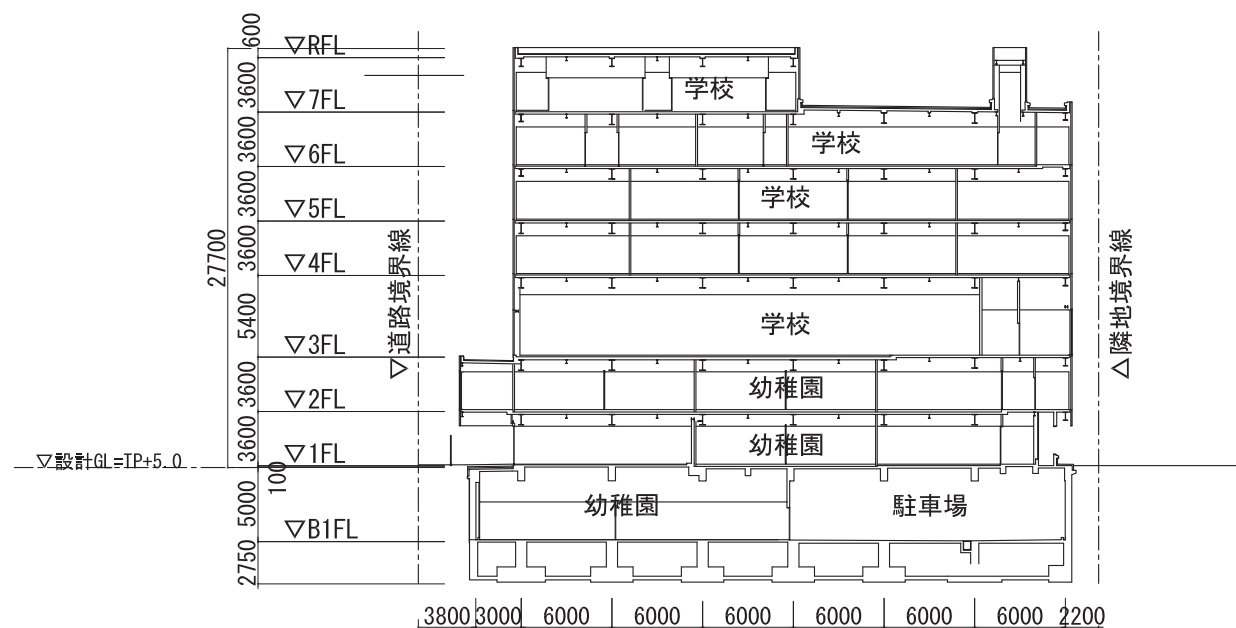


A-A' 断面図

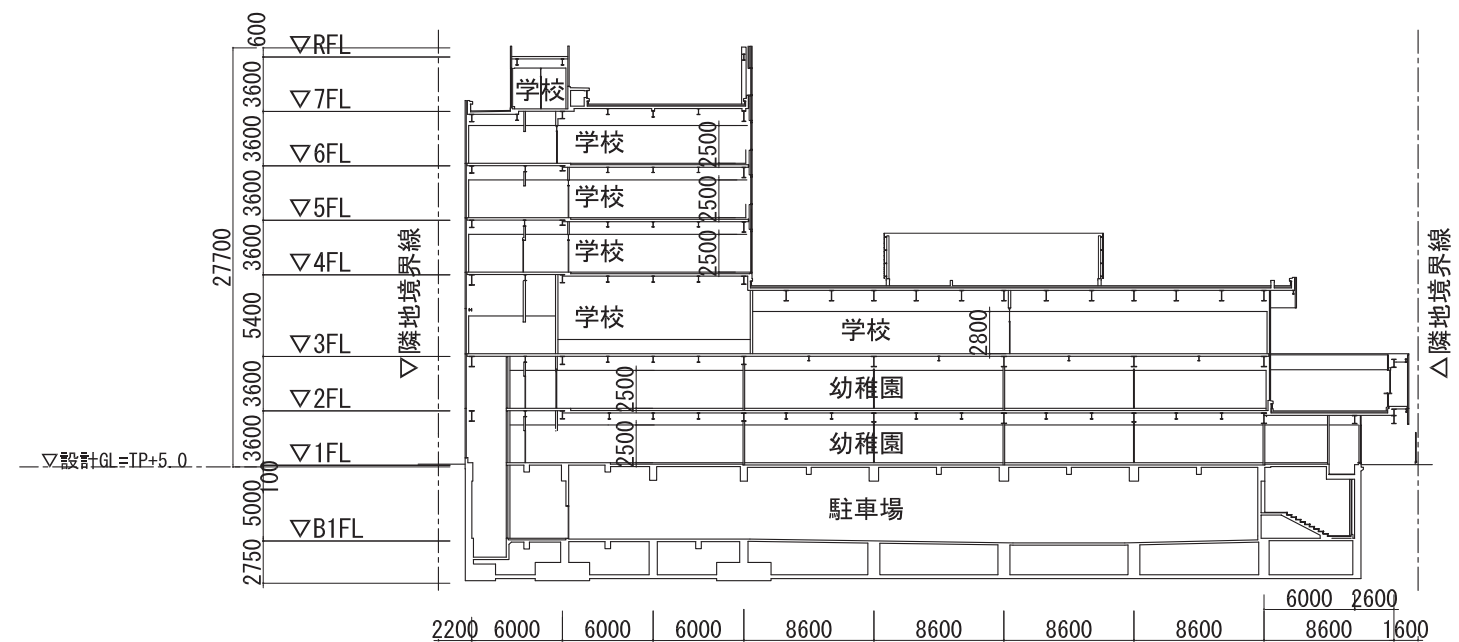


B-B' 断面図

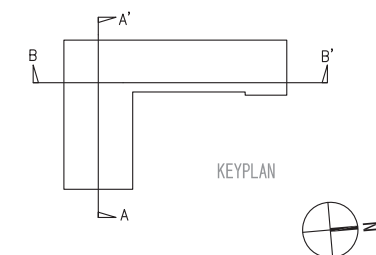


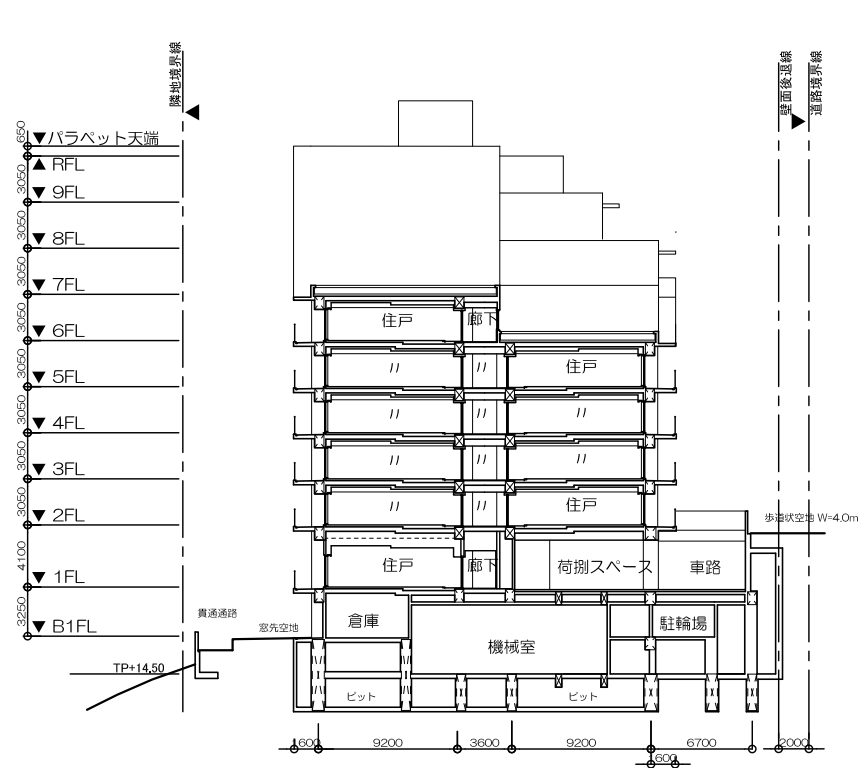


A-A断面図

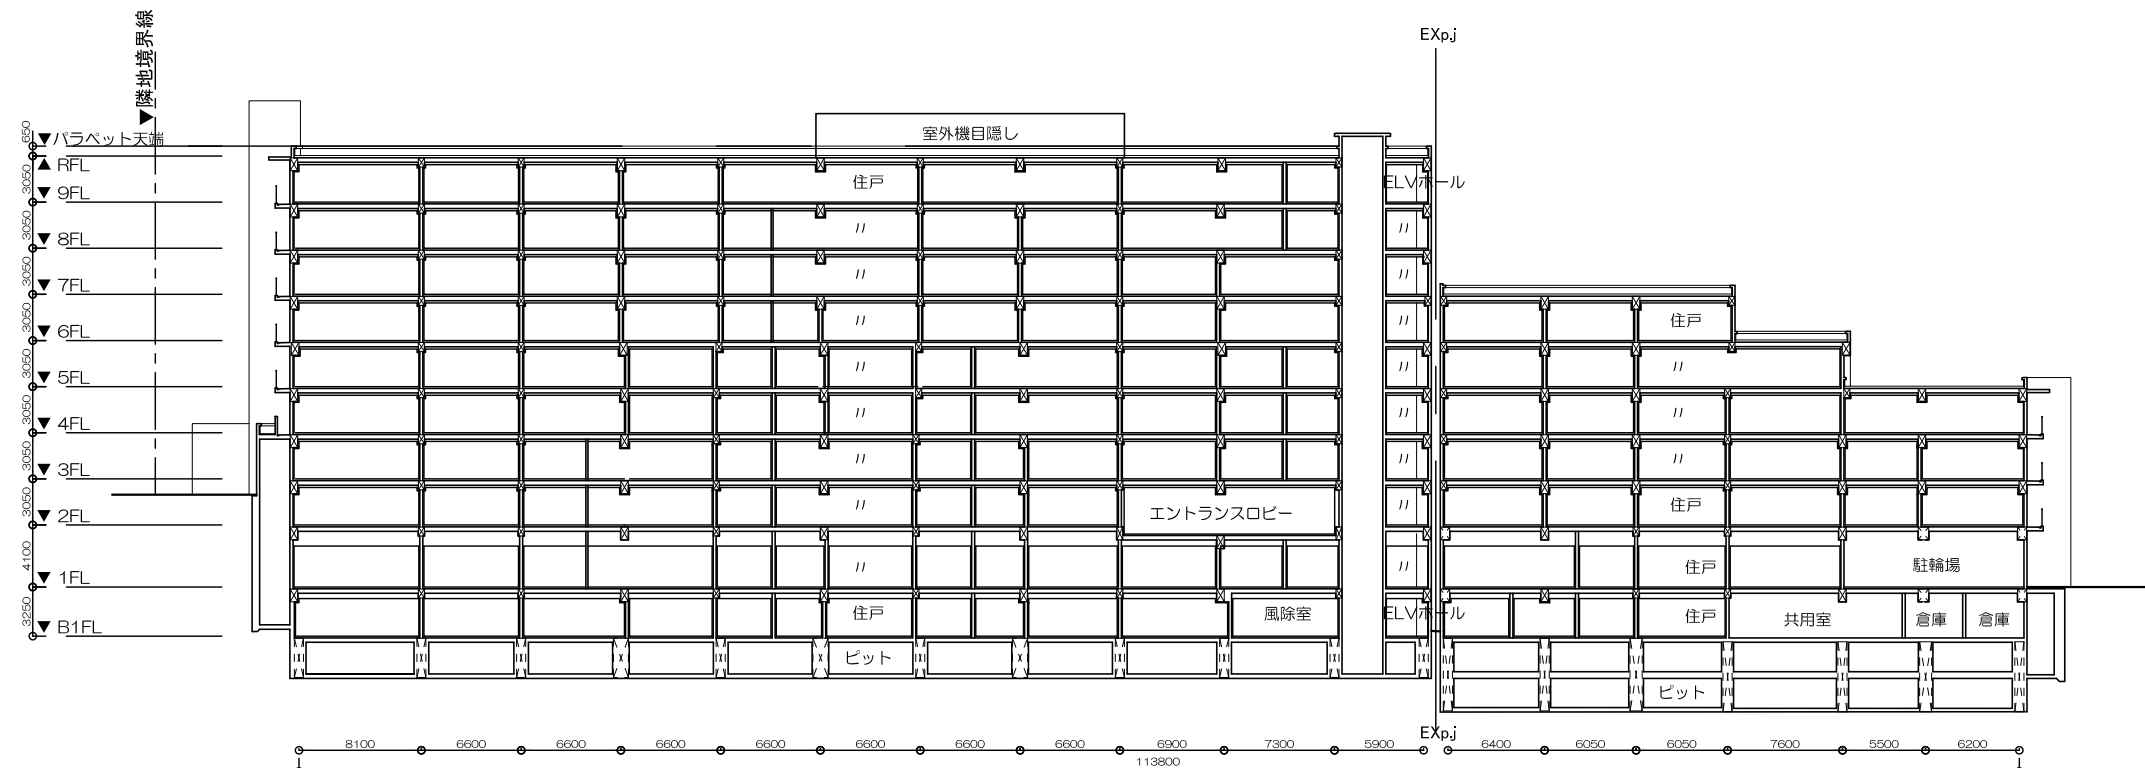


B-B断面図

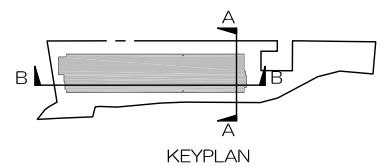


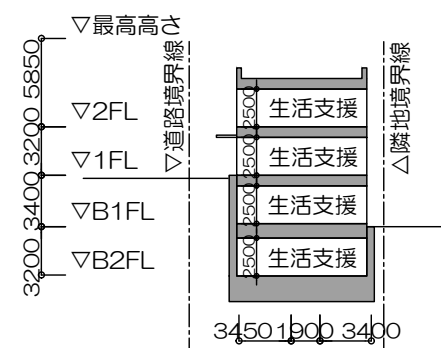





A-A断面図



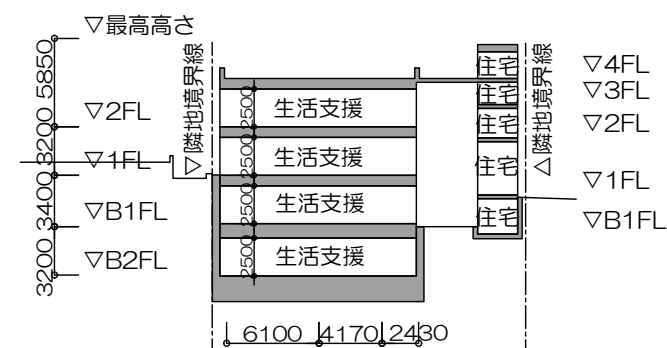





B-B断面図



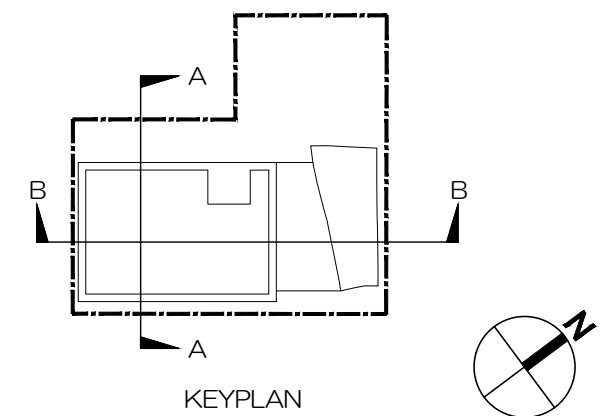


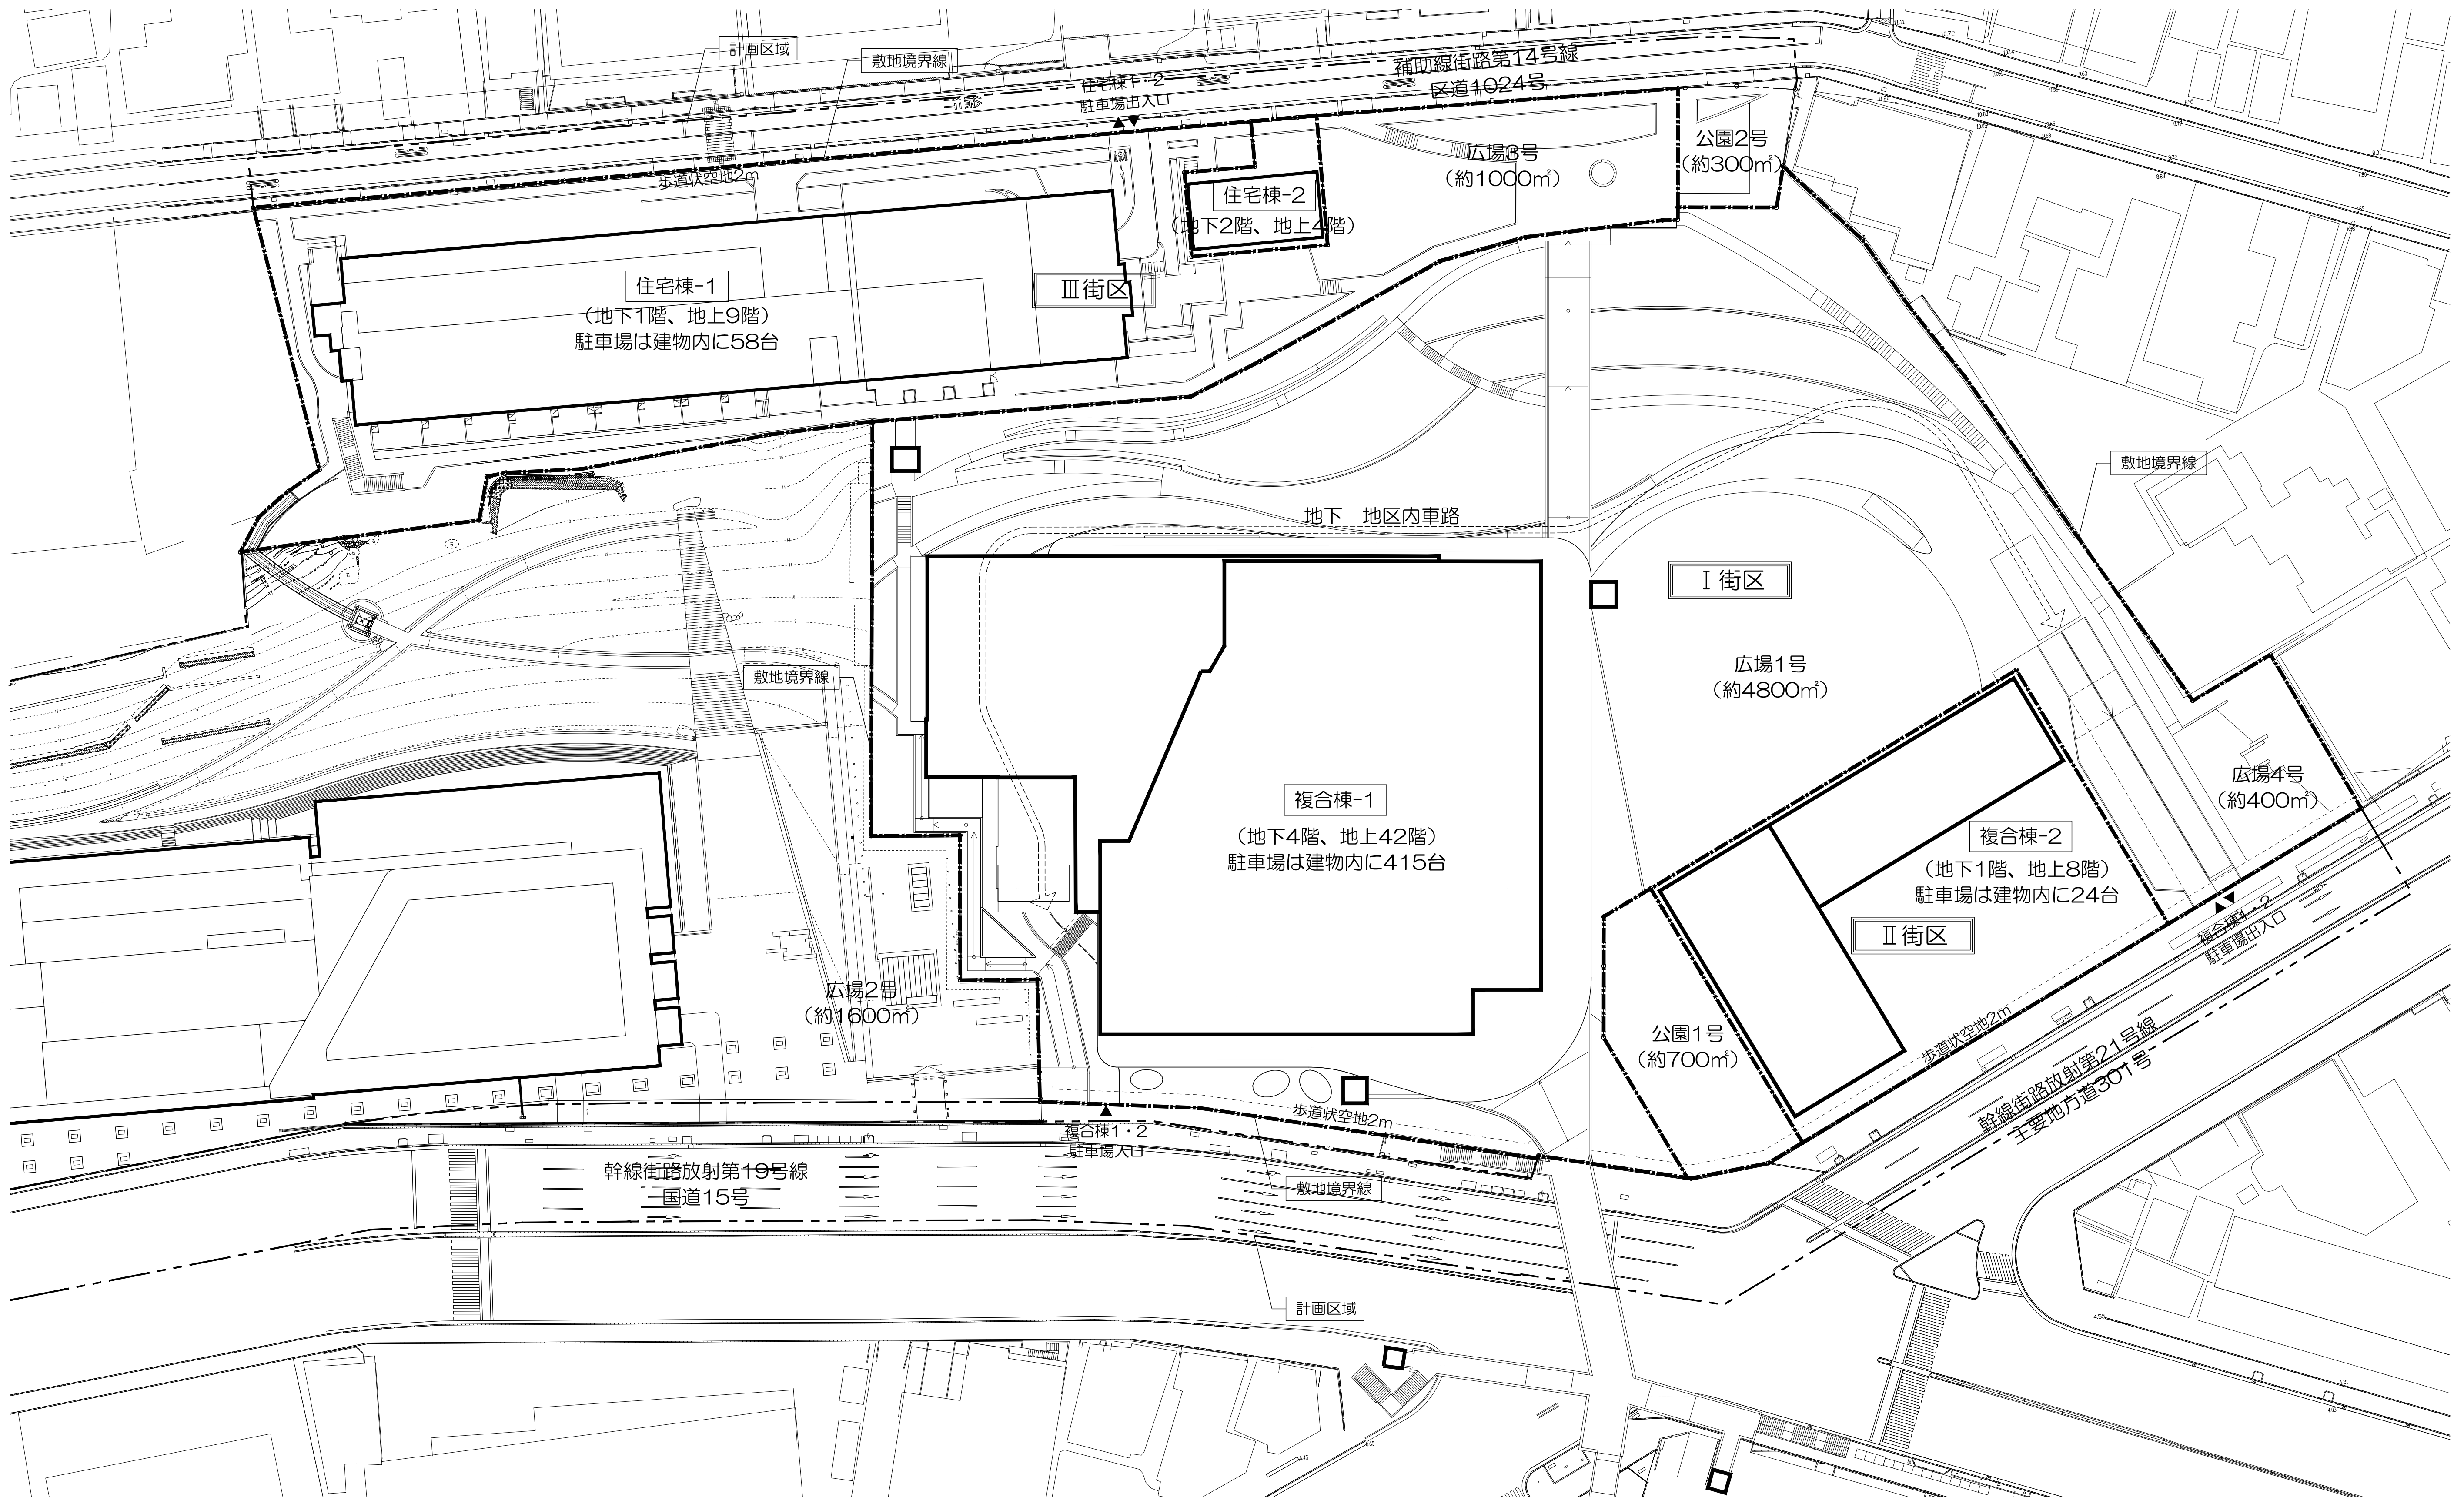


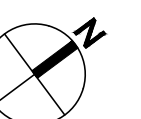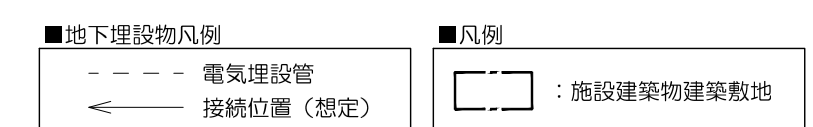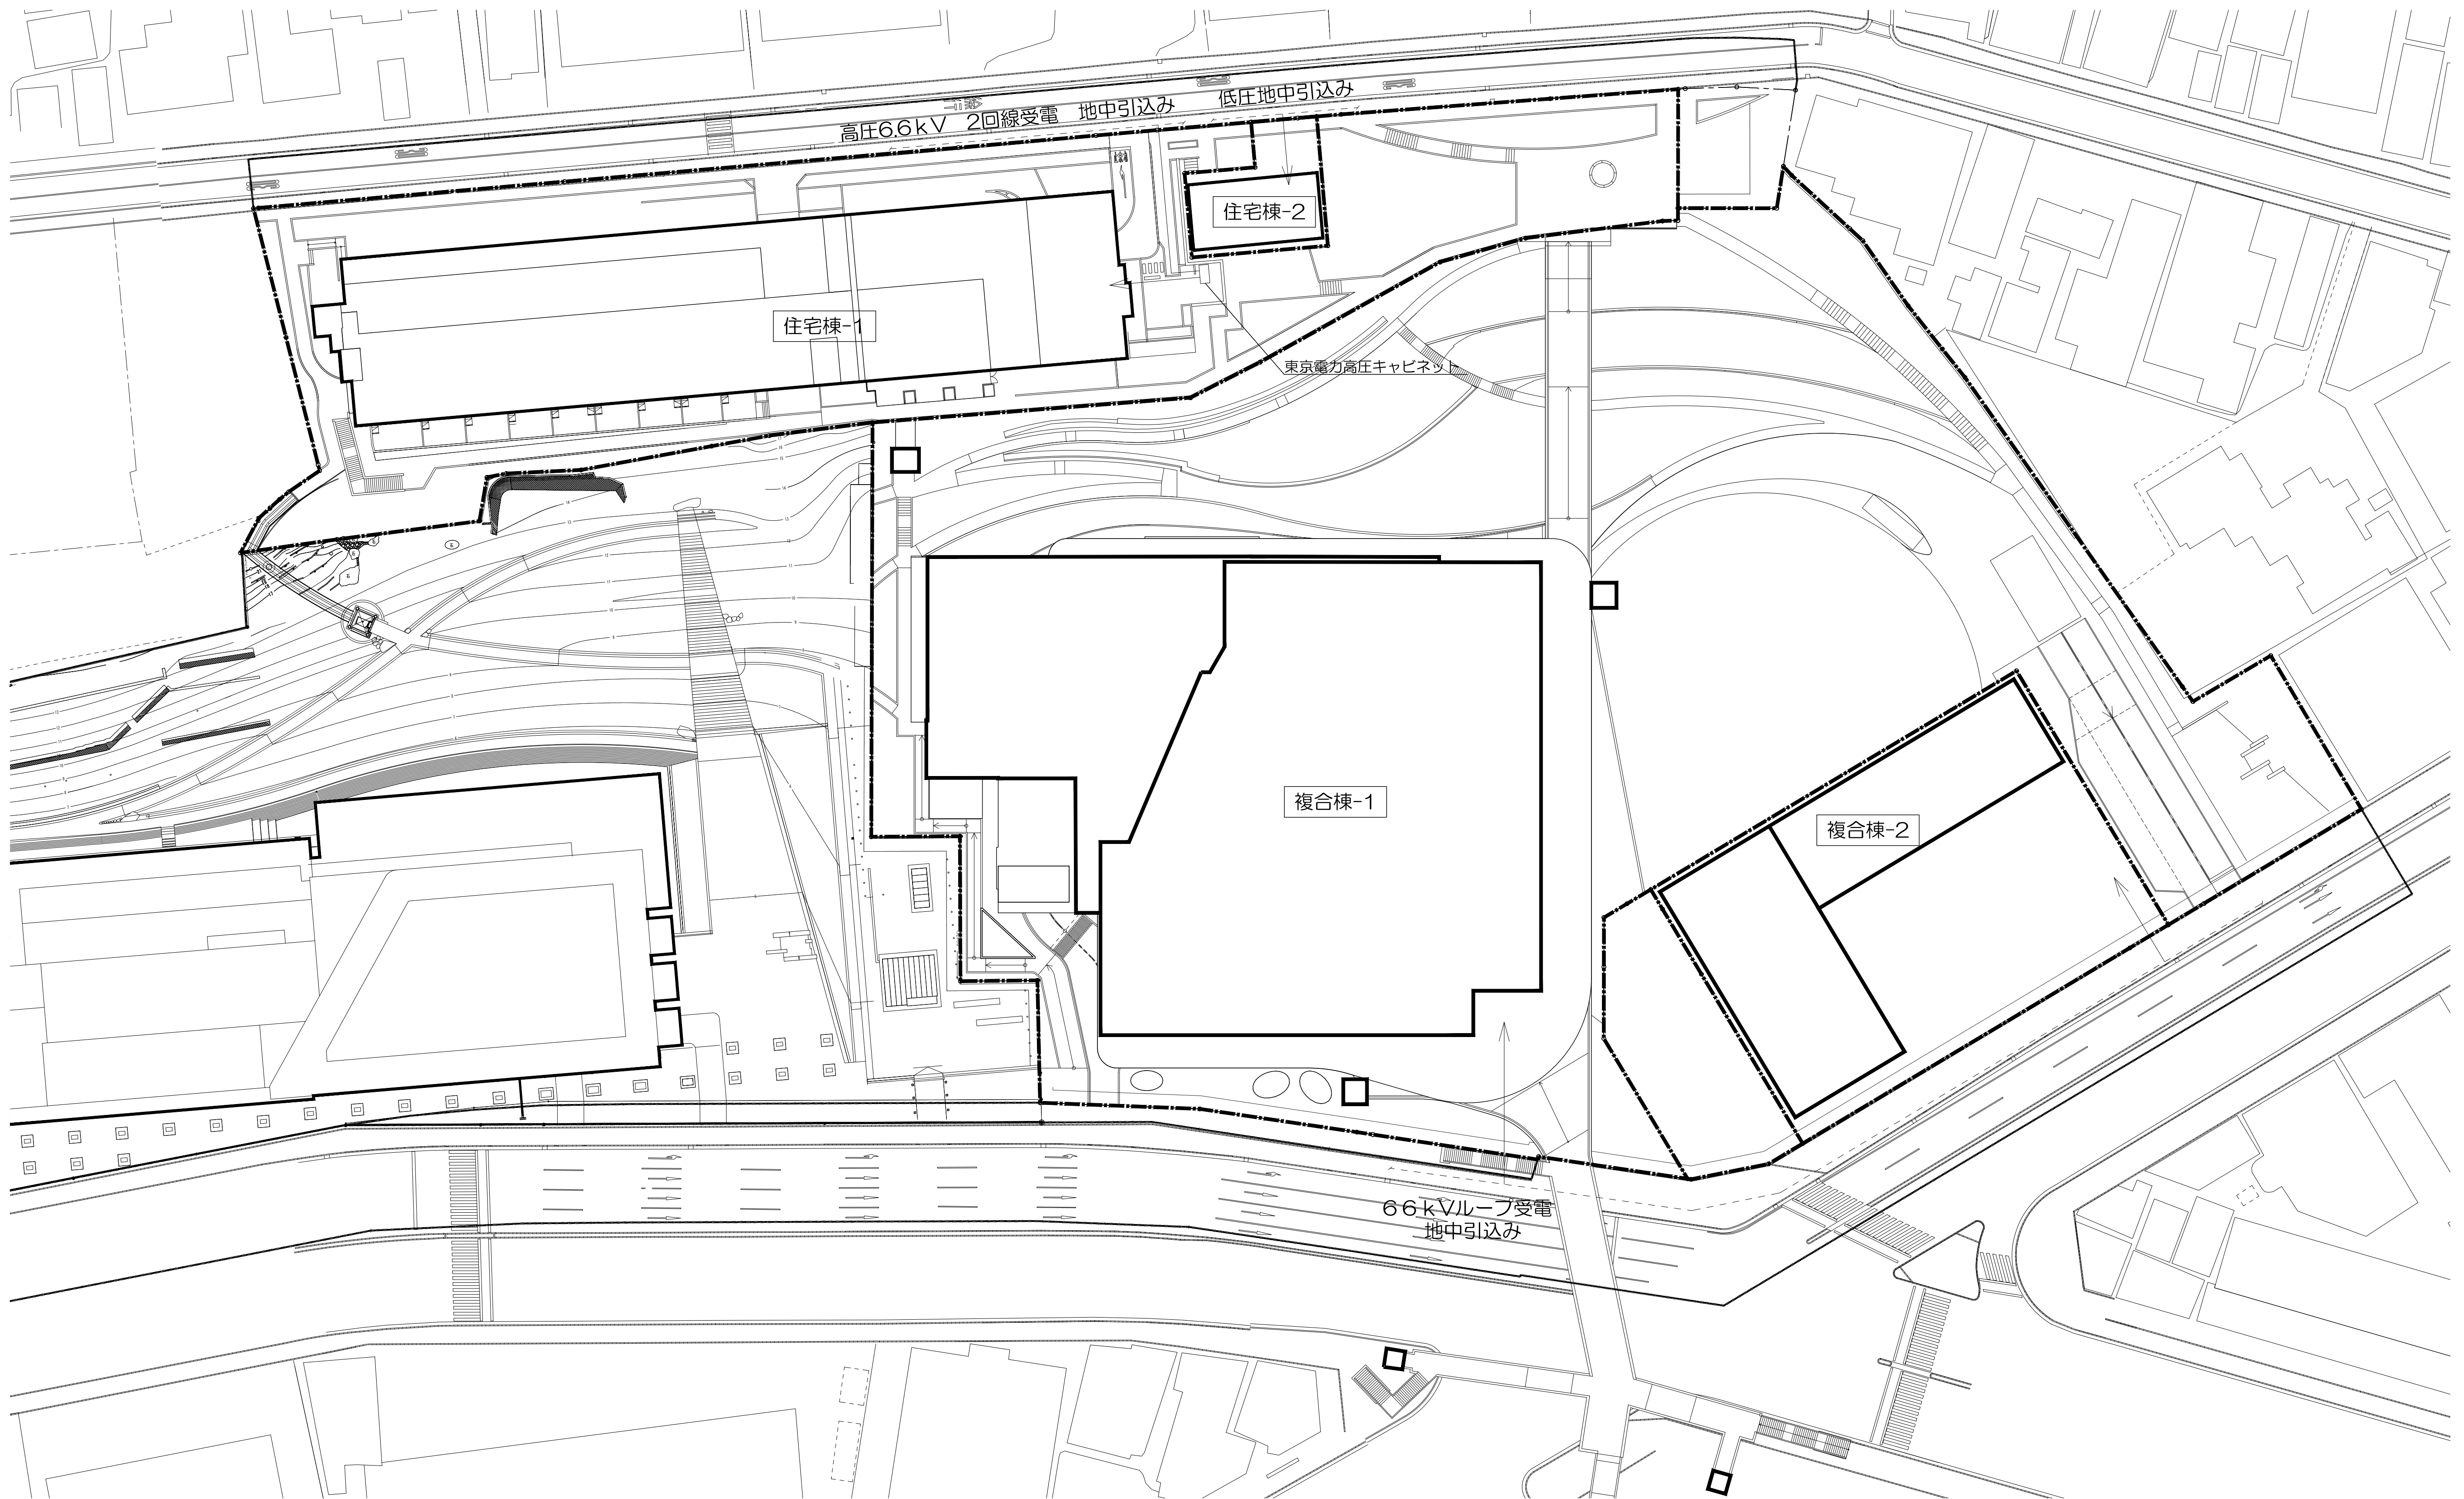

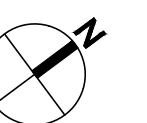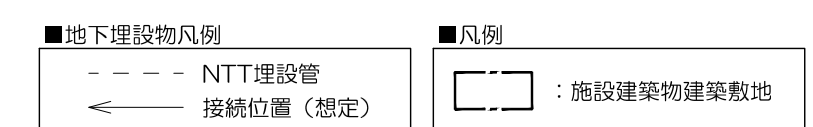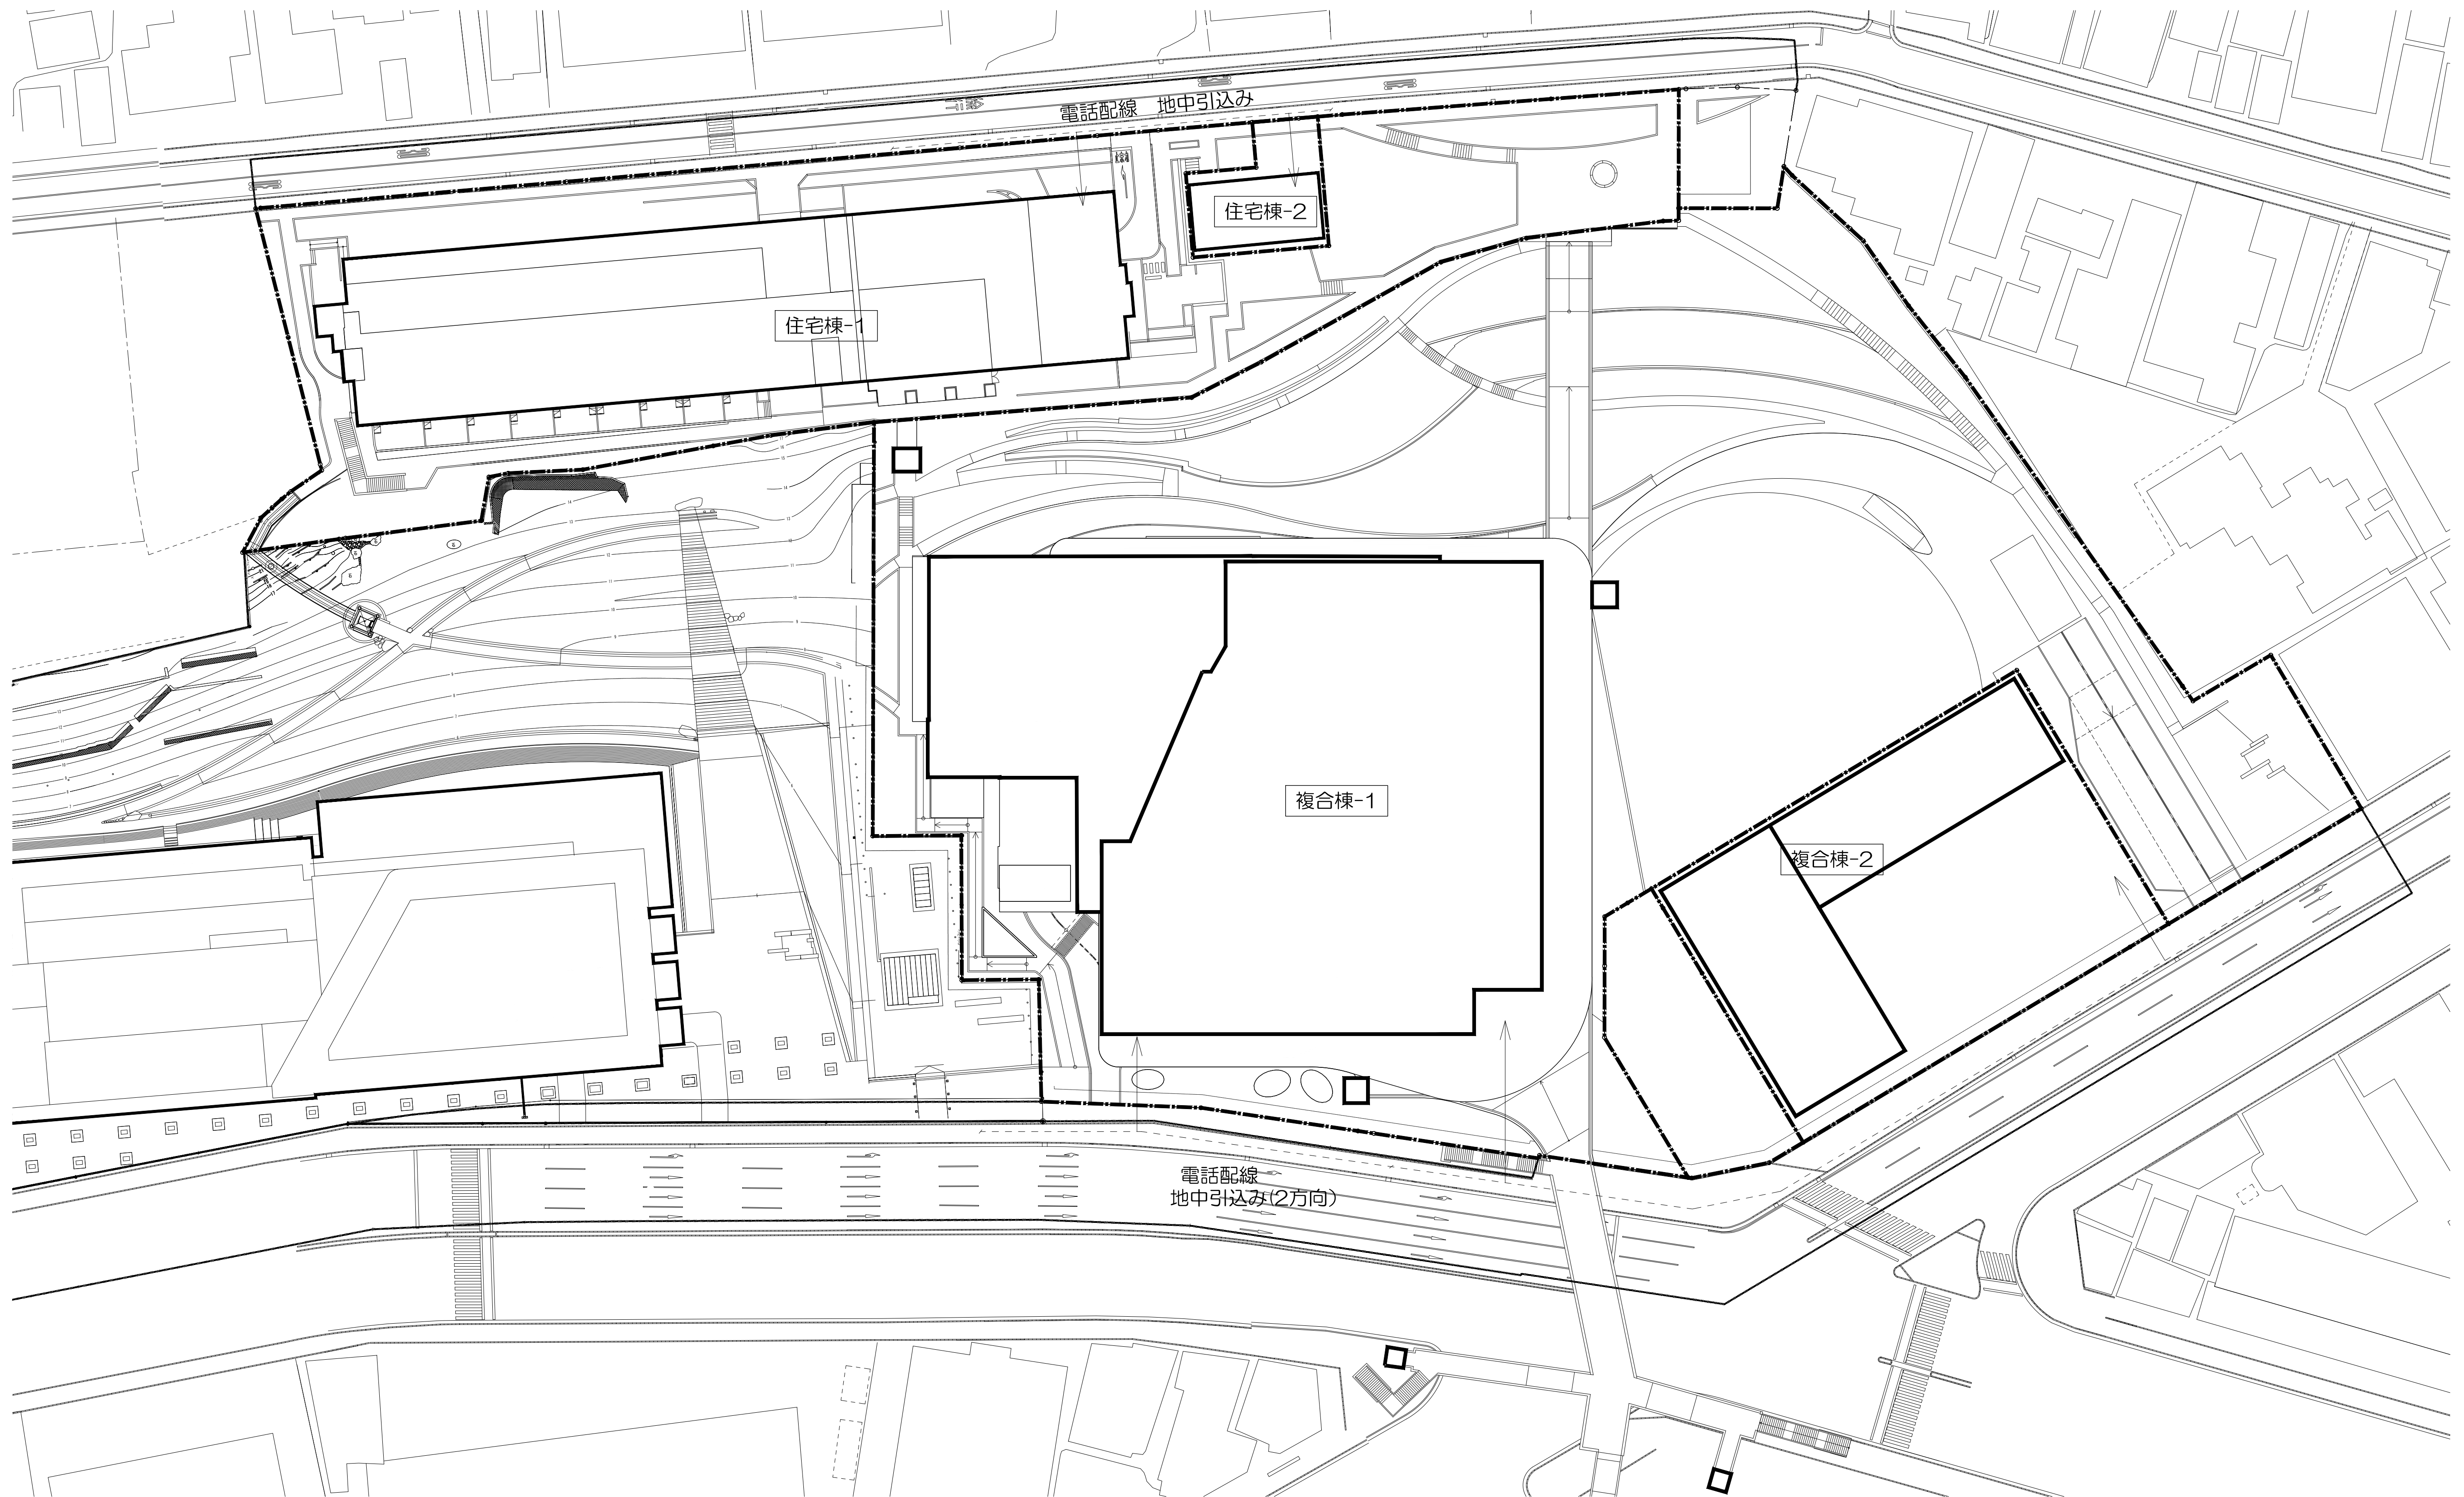

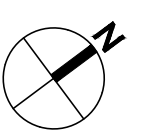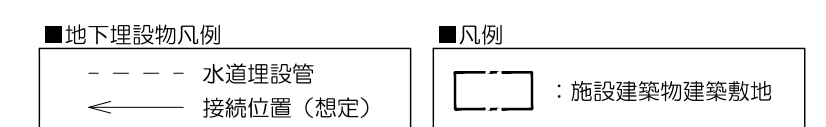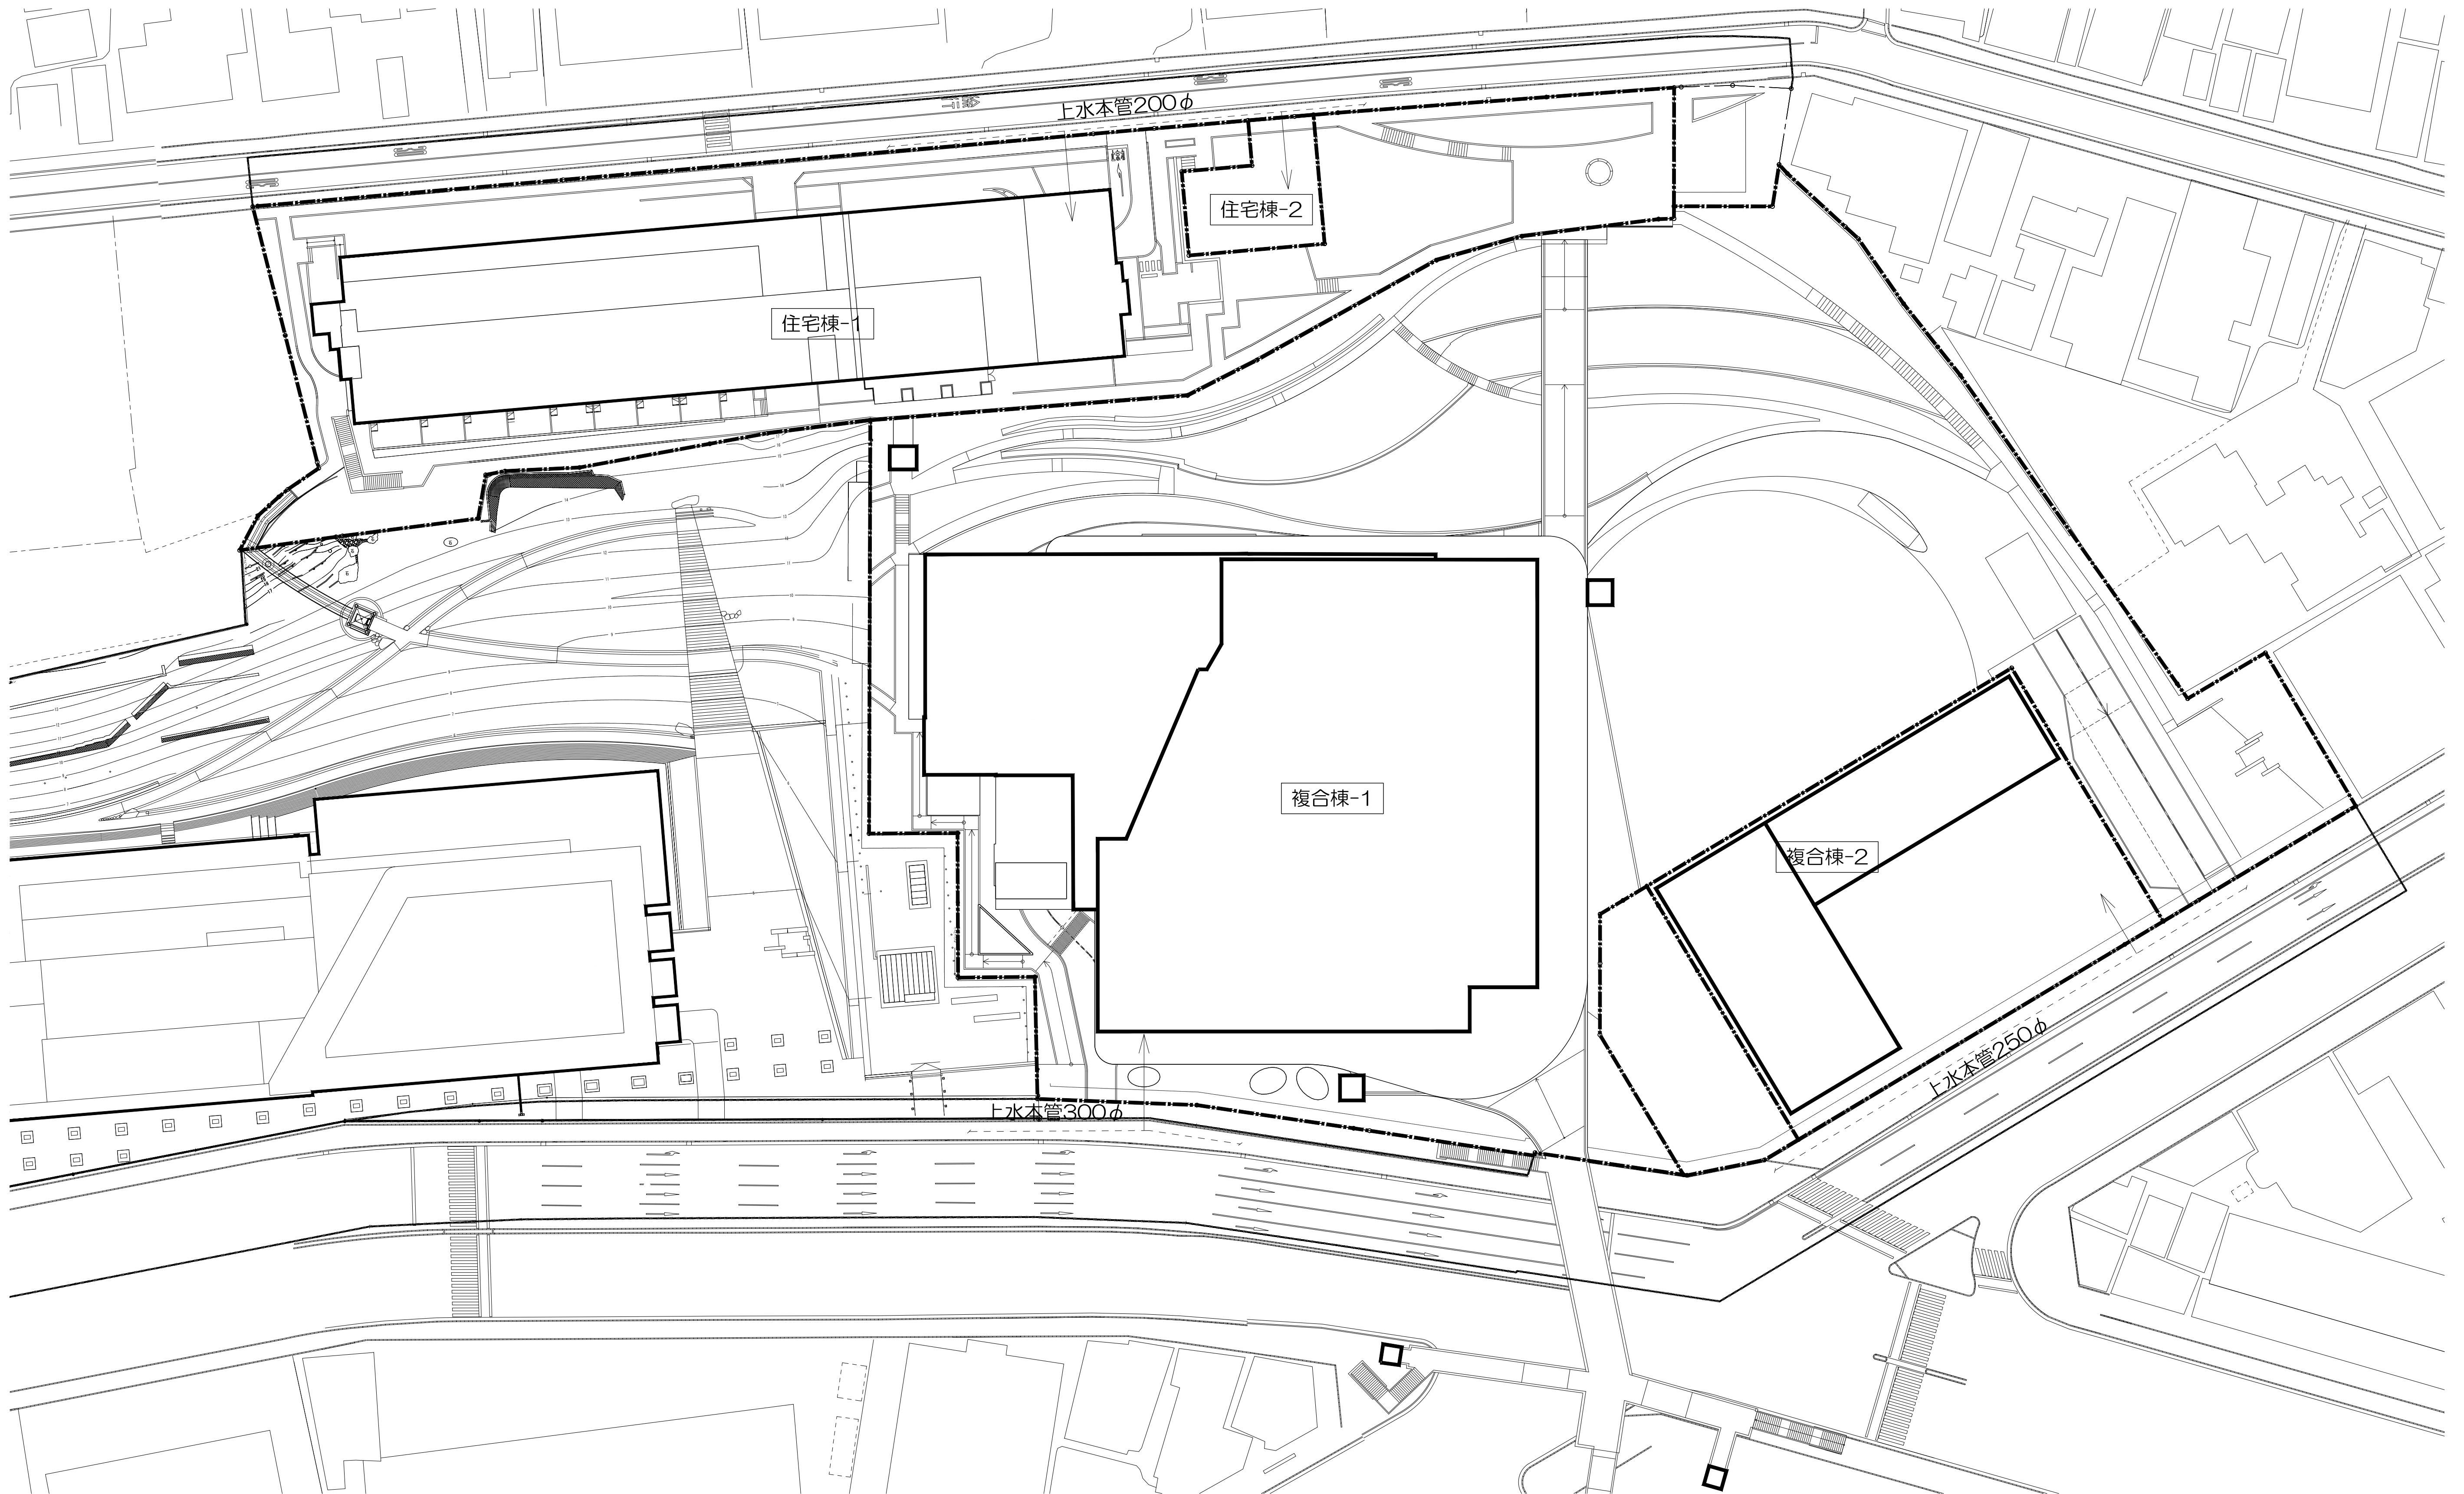


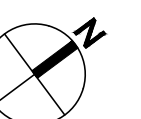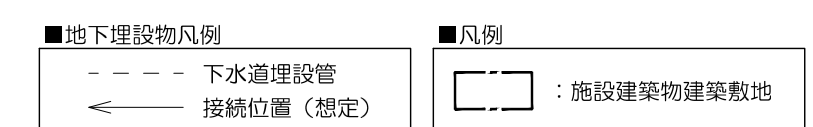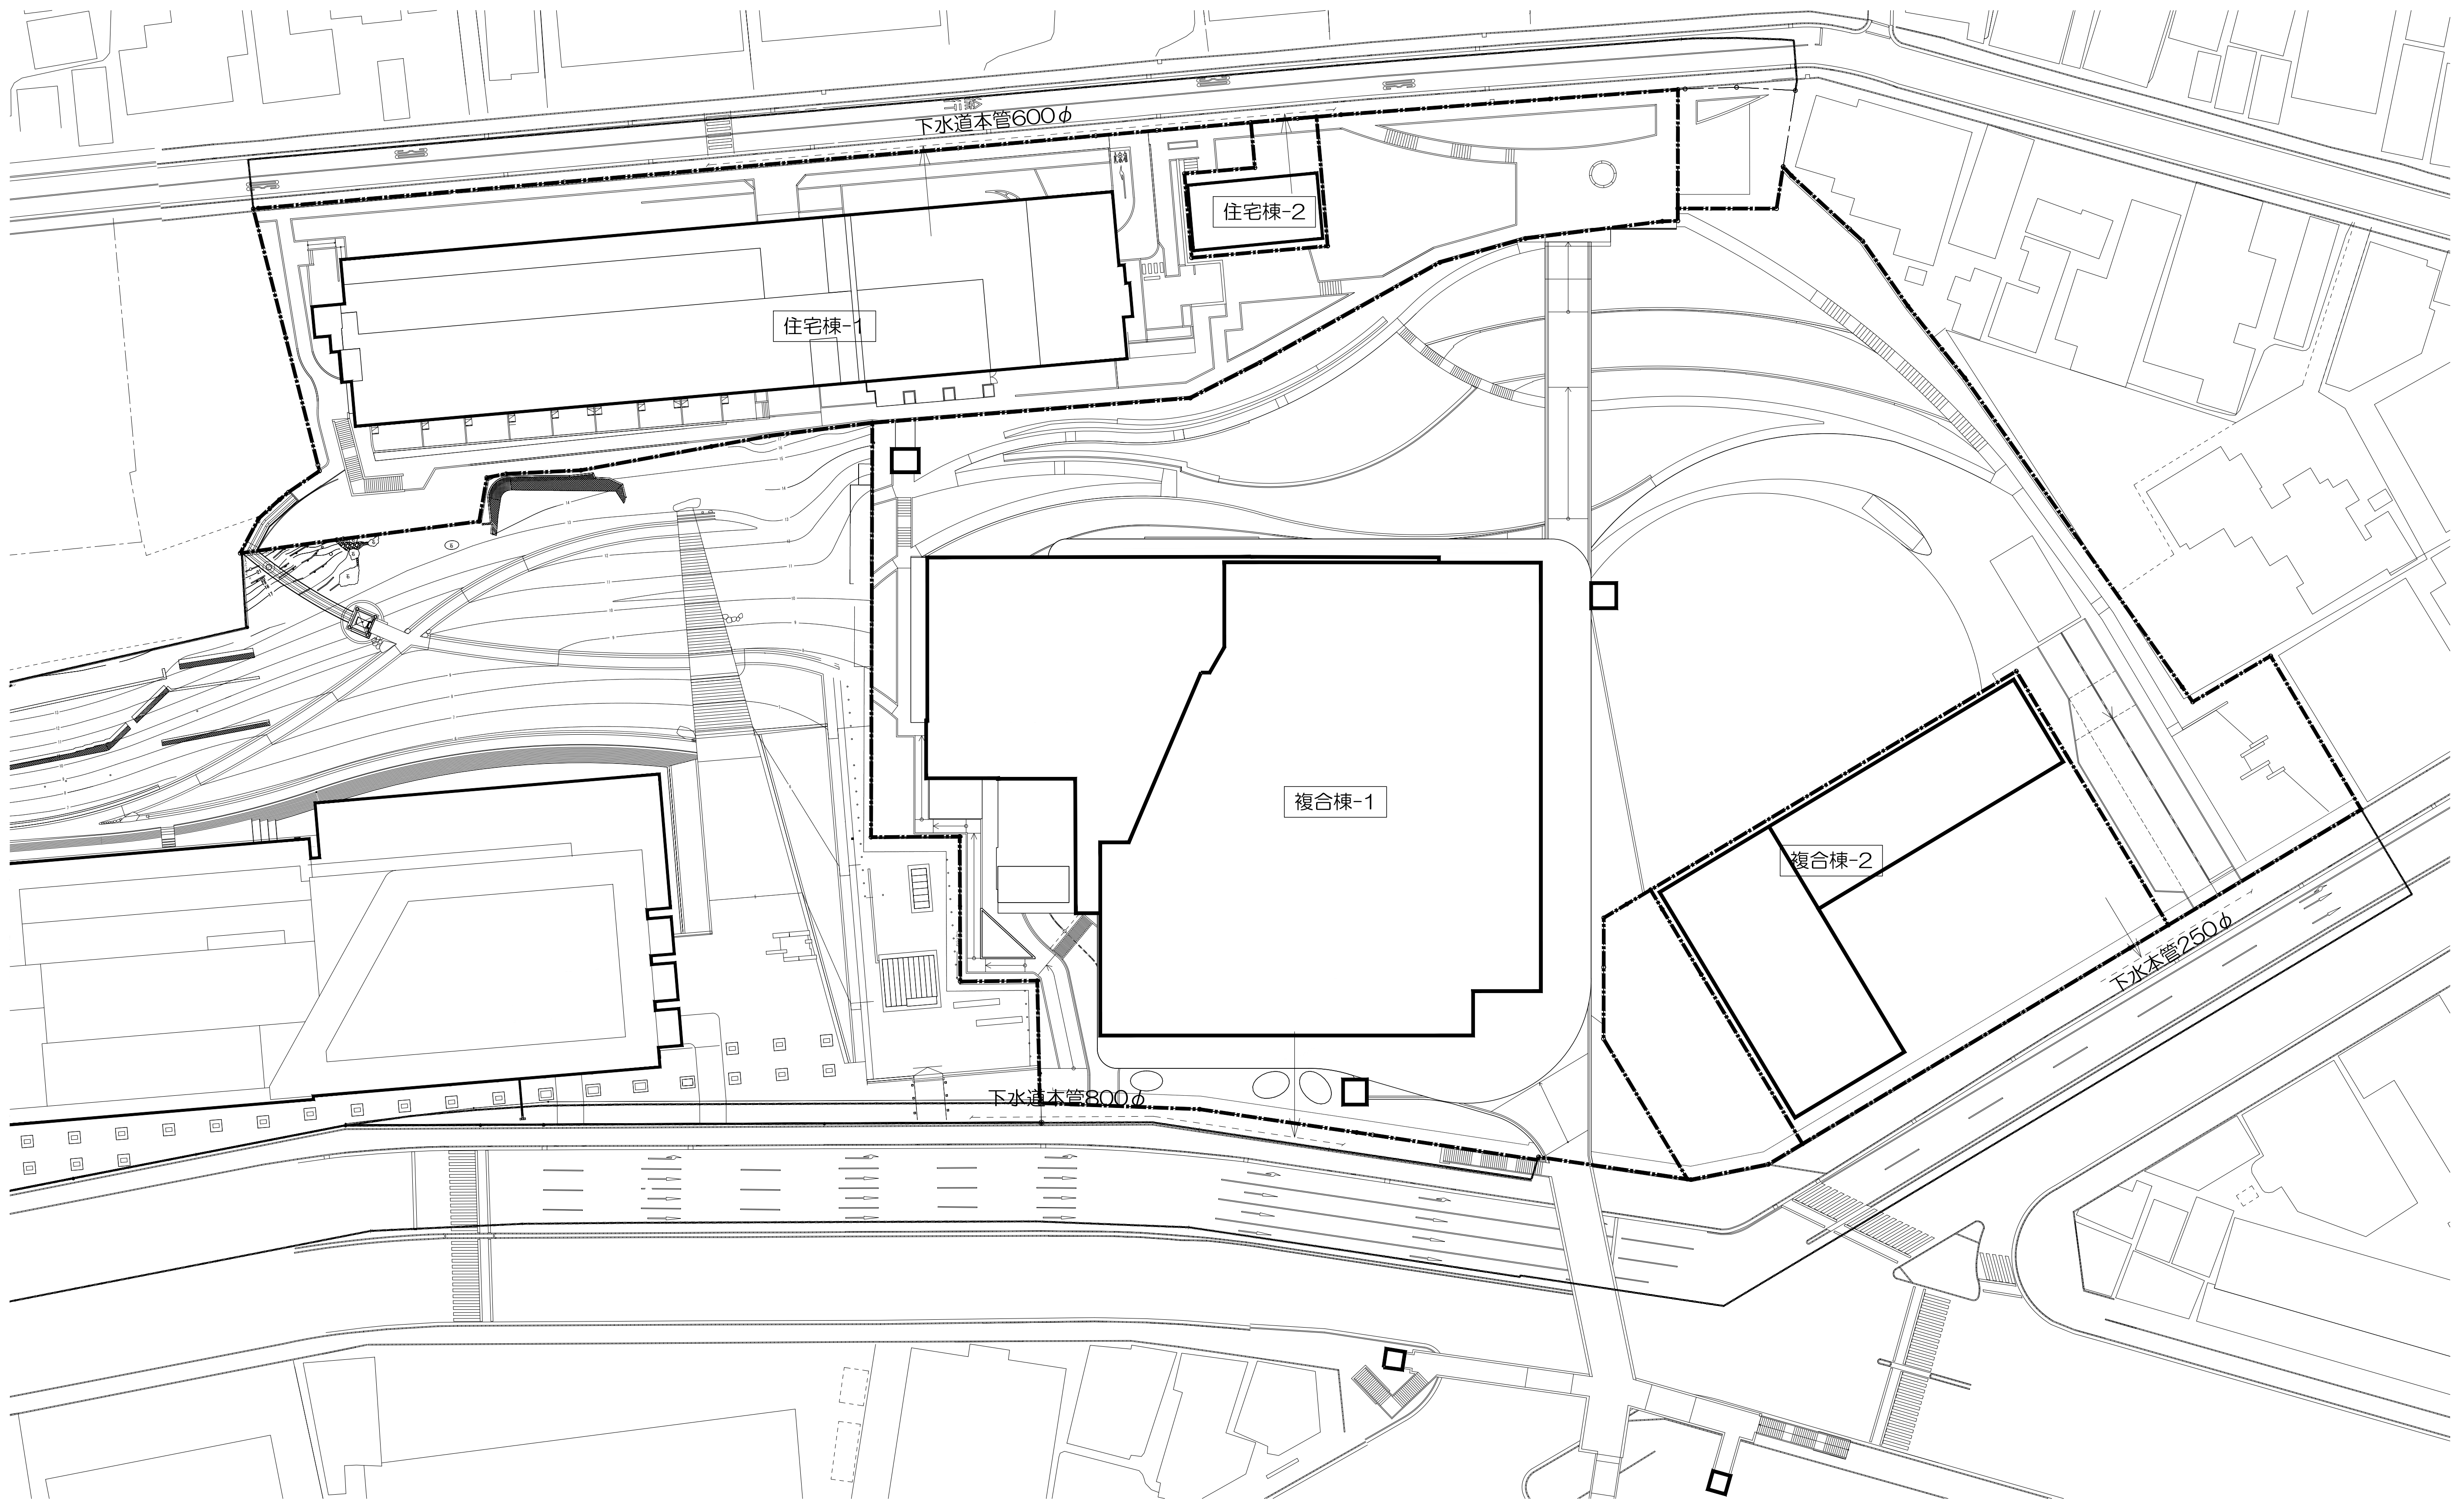

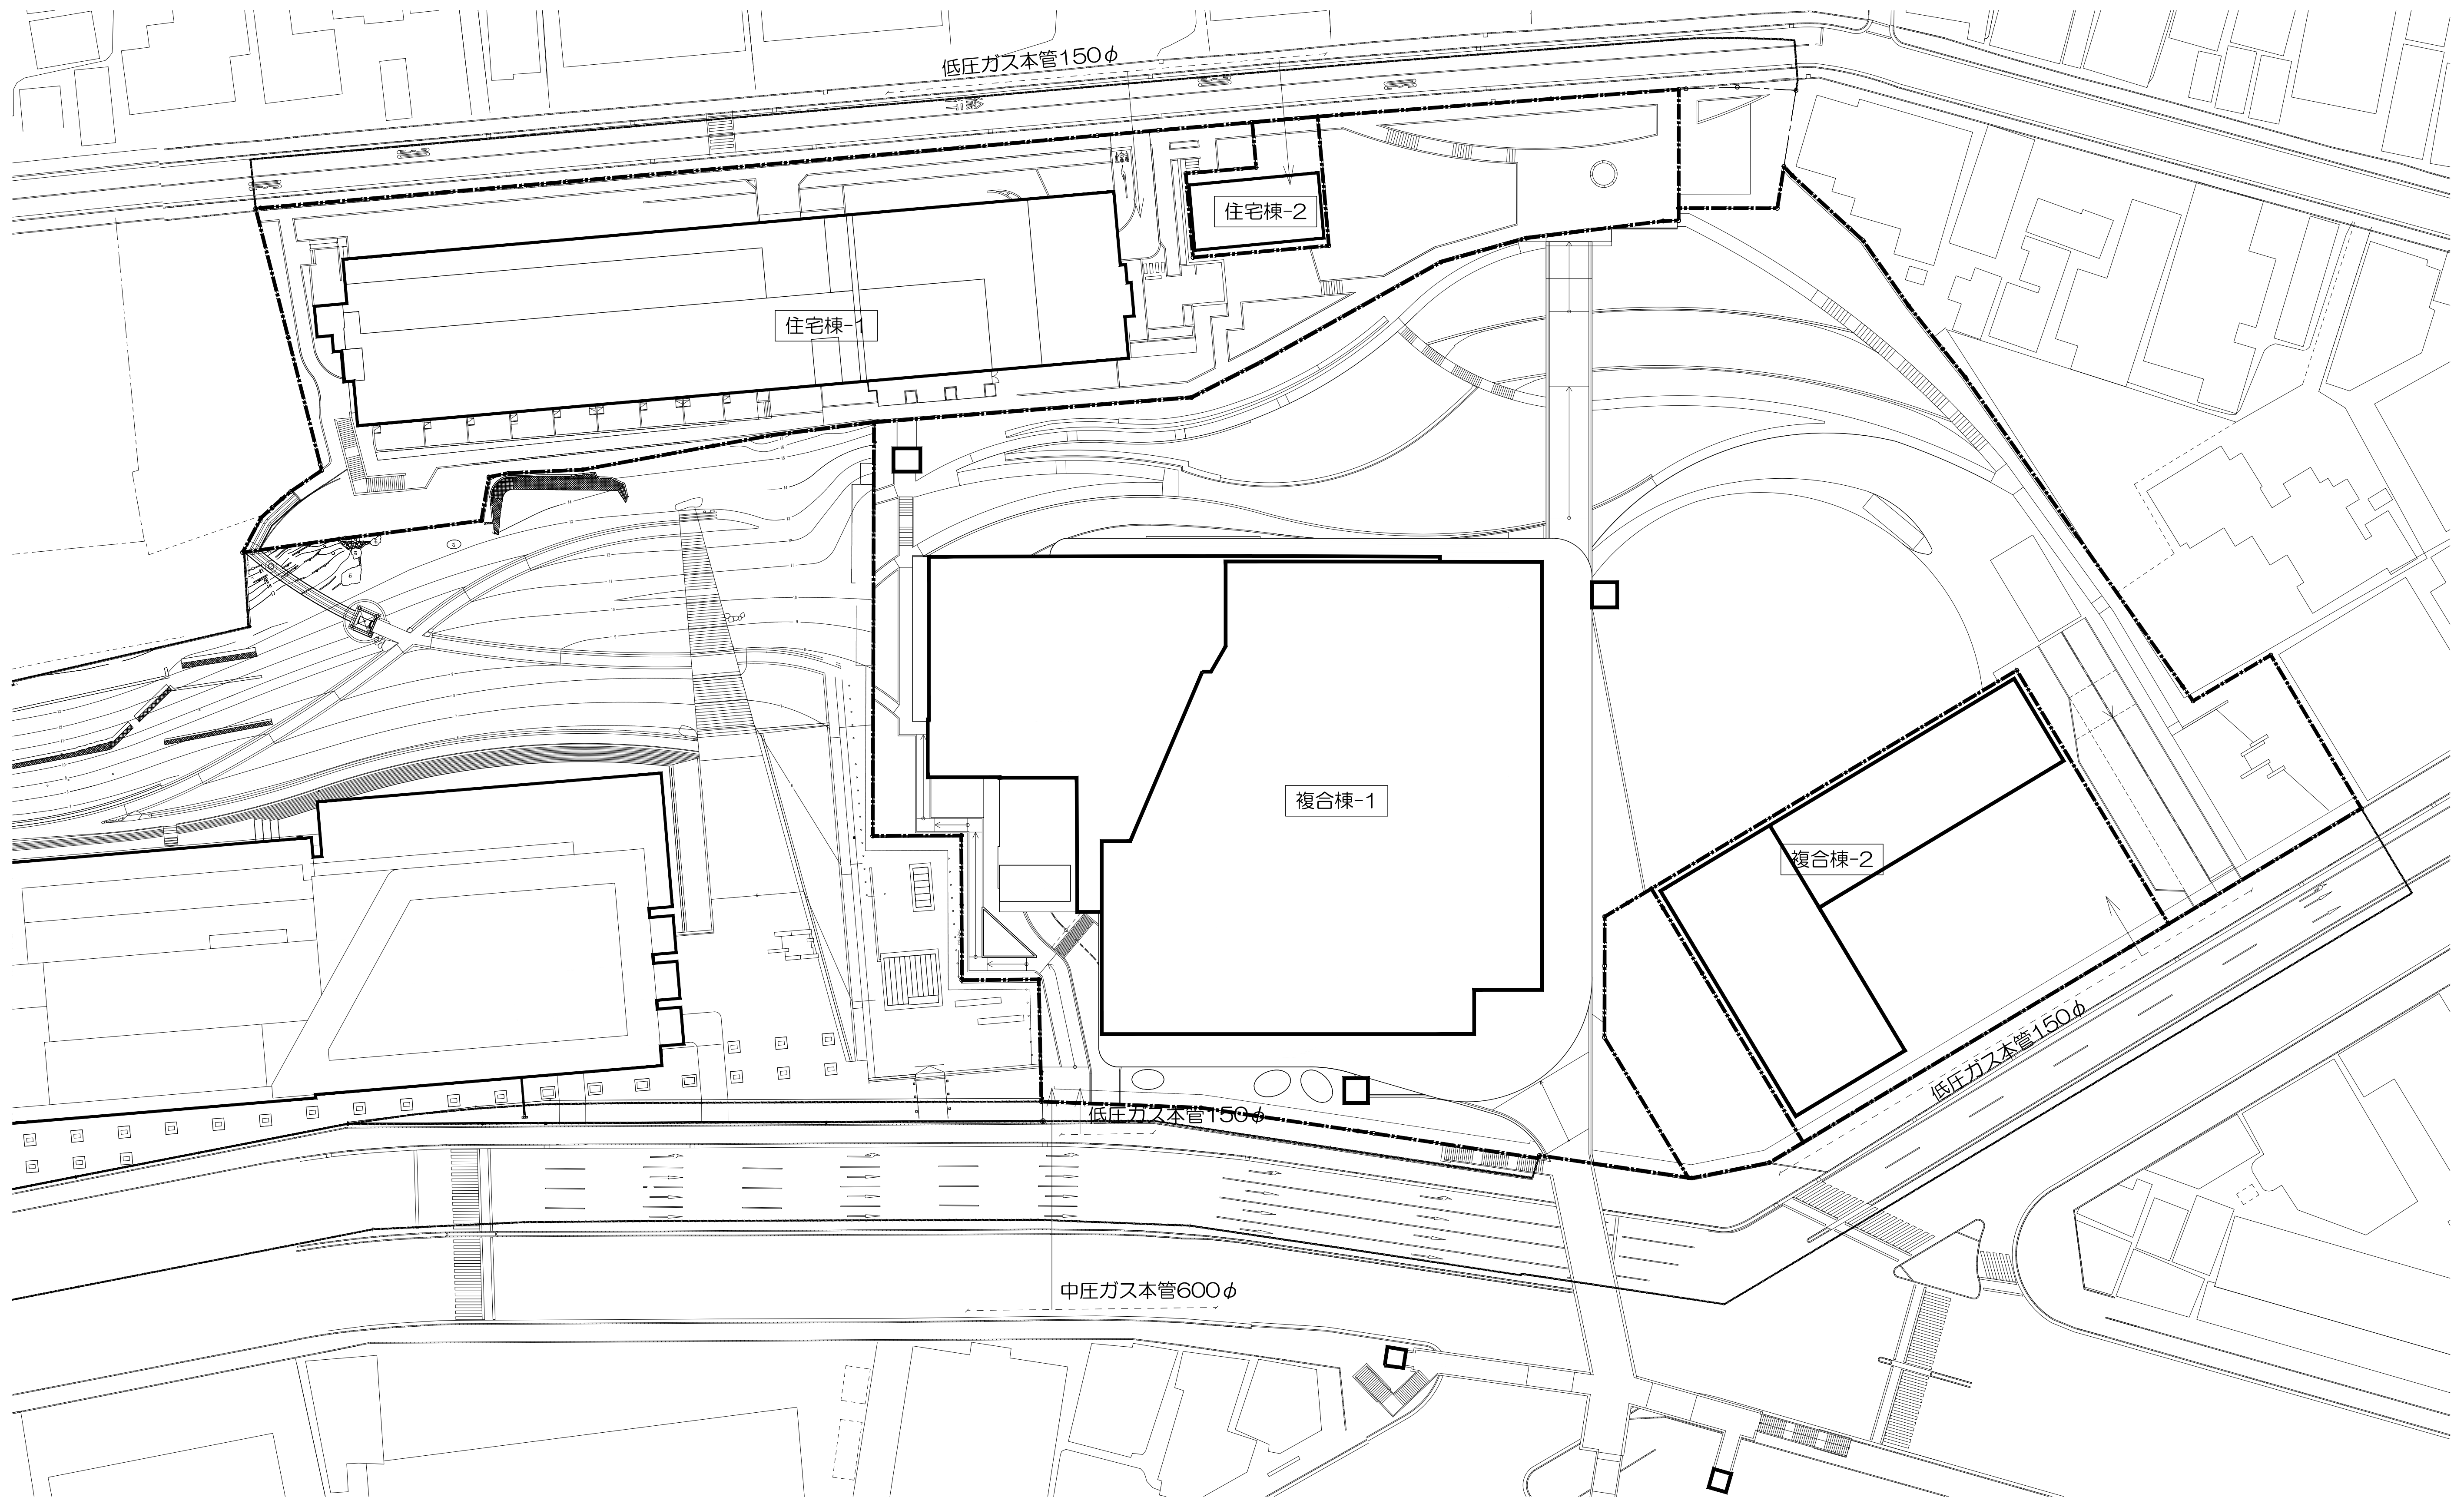


橋梁一般図（その1）


側面図（国道横断面部）S=1:250

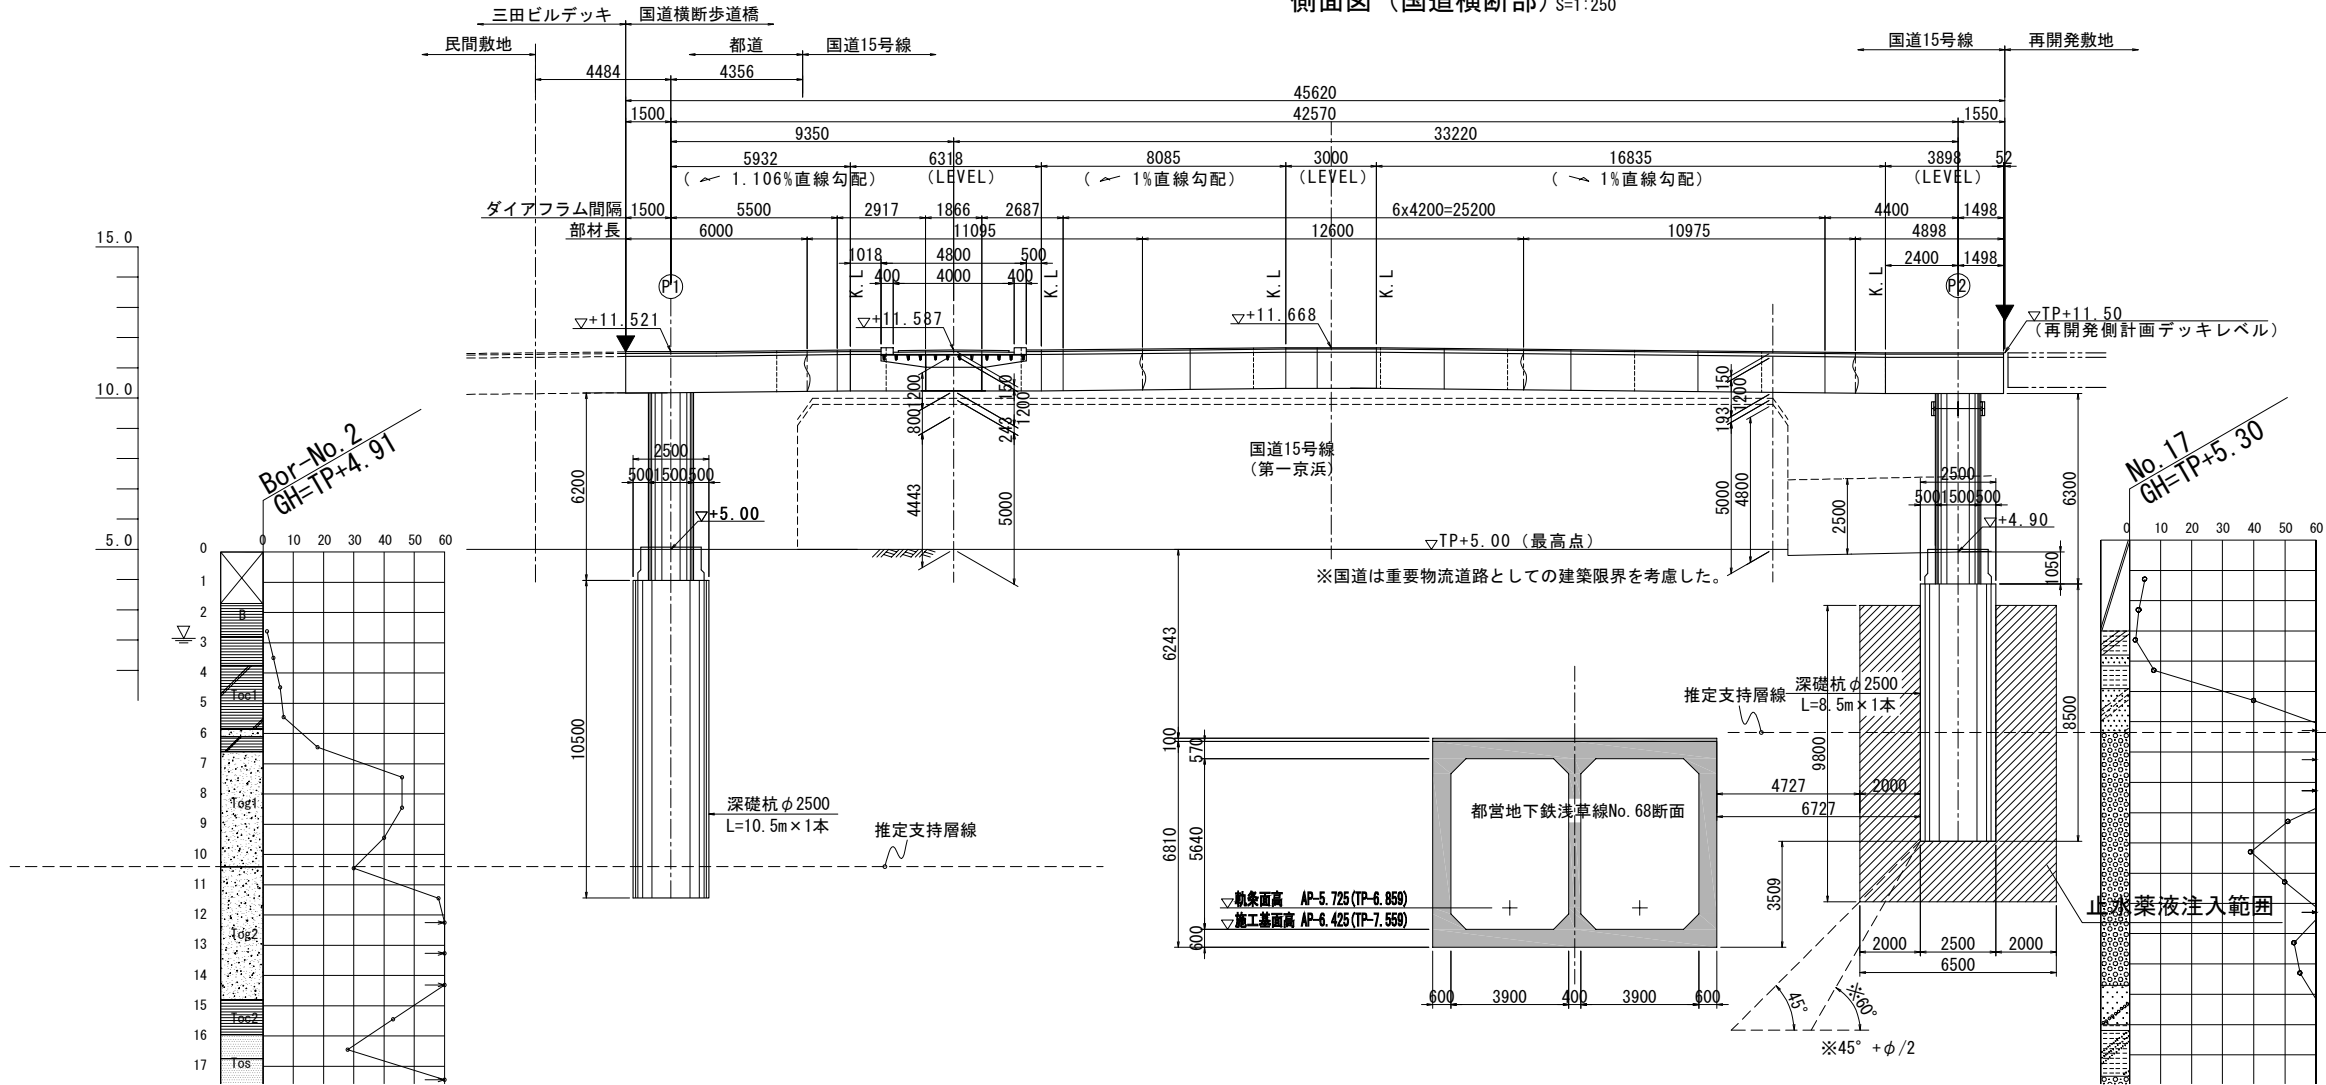


P1橋脚断面図 S=1:200

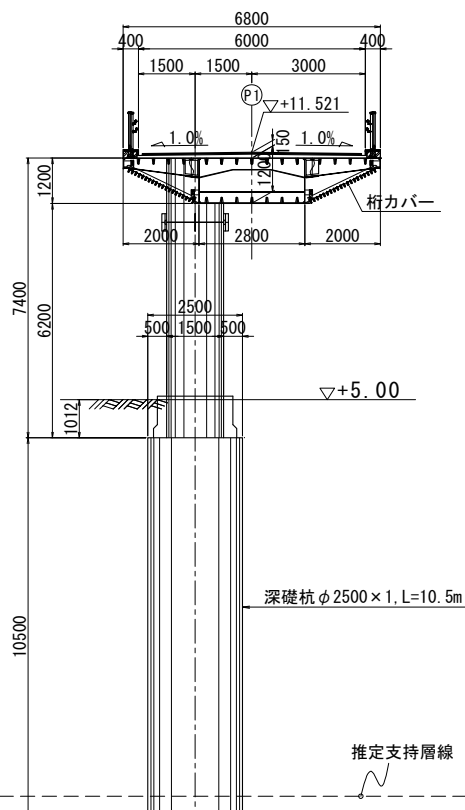

P2橋脚断面図 S=1:200

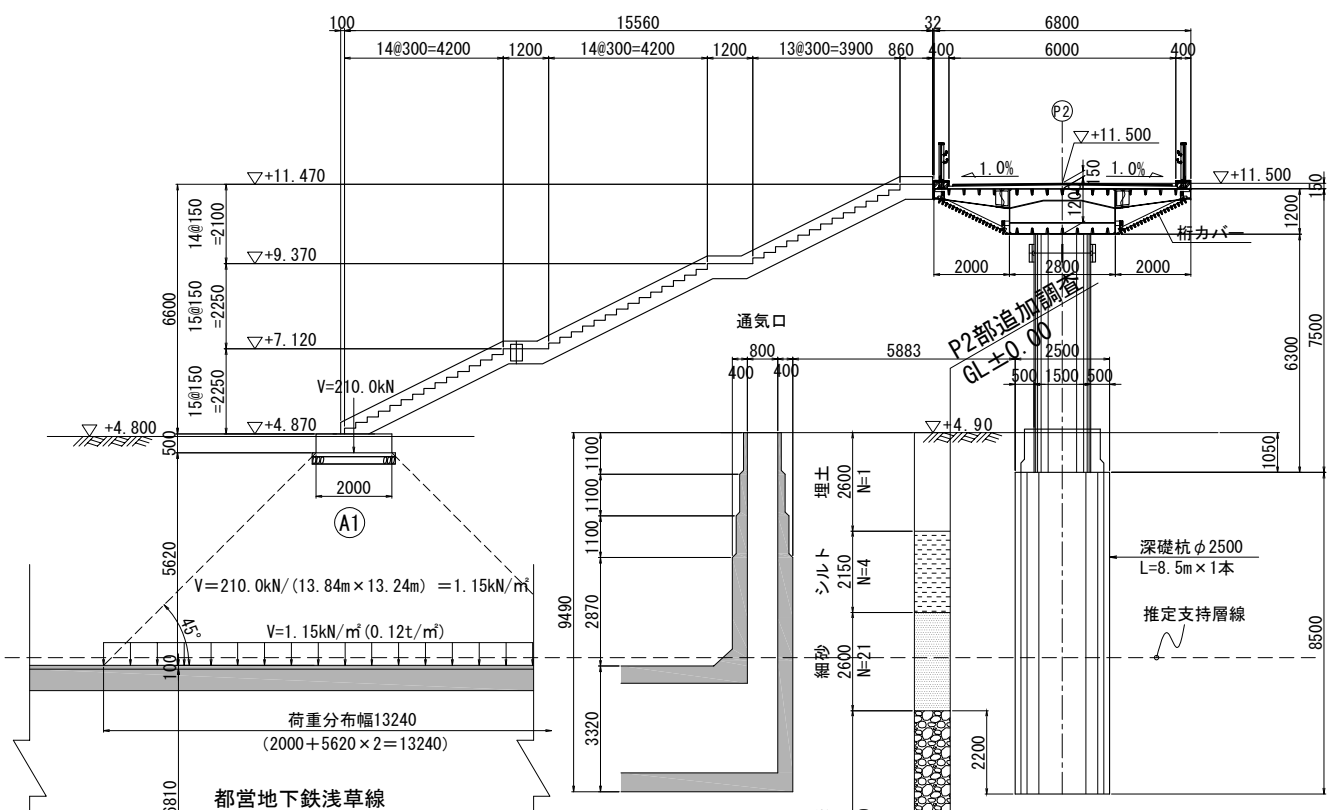


A1橋台断面図 S=1:200

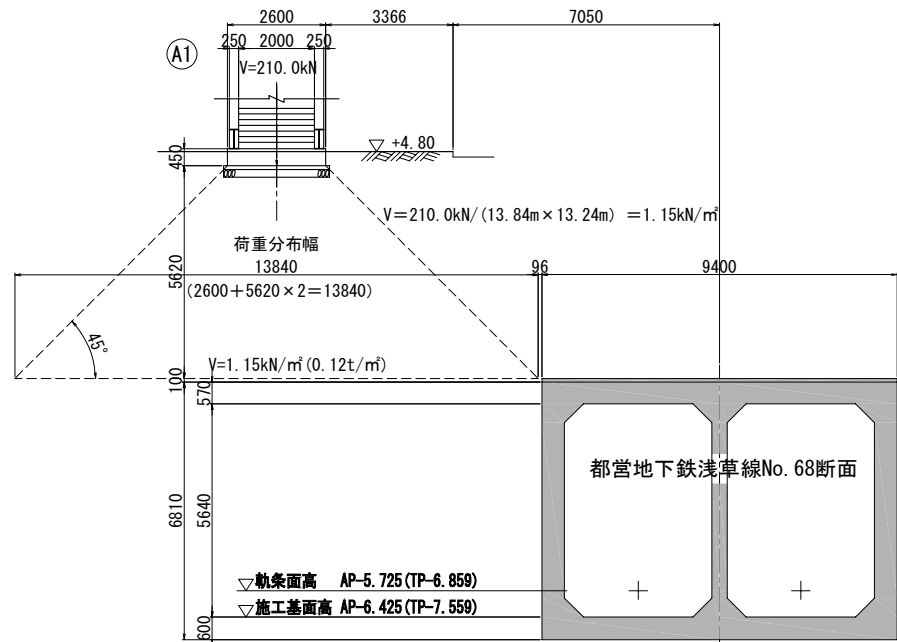


橋梁一般図（その2）


側面図（都道横断面） S=1:250

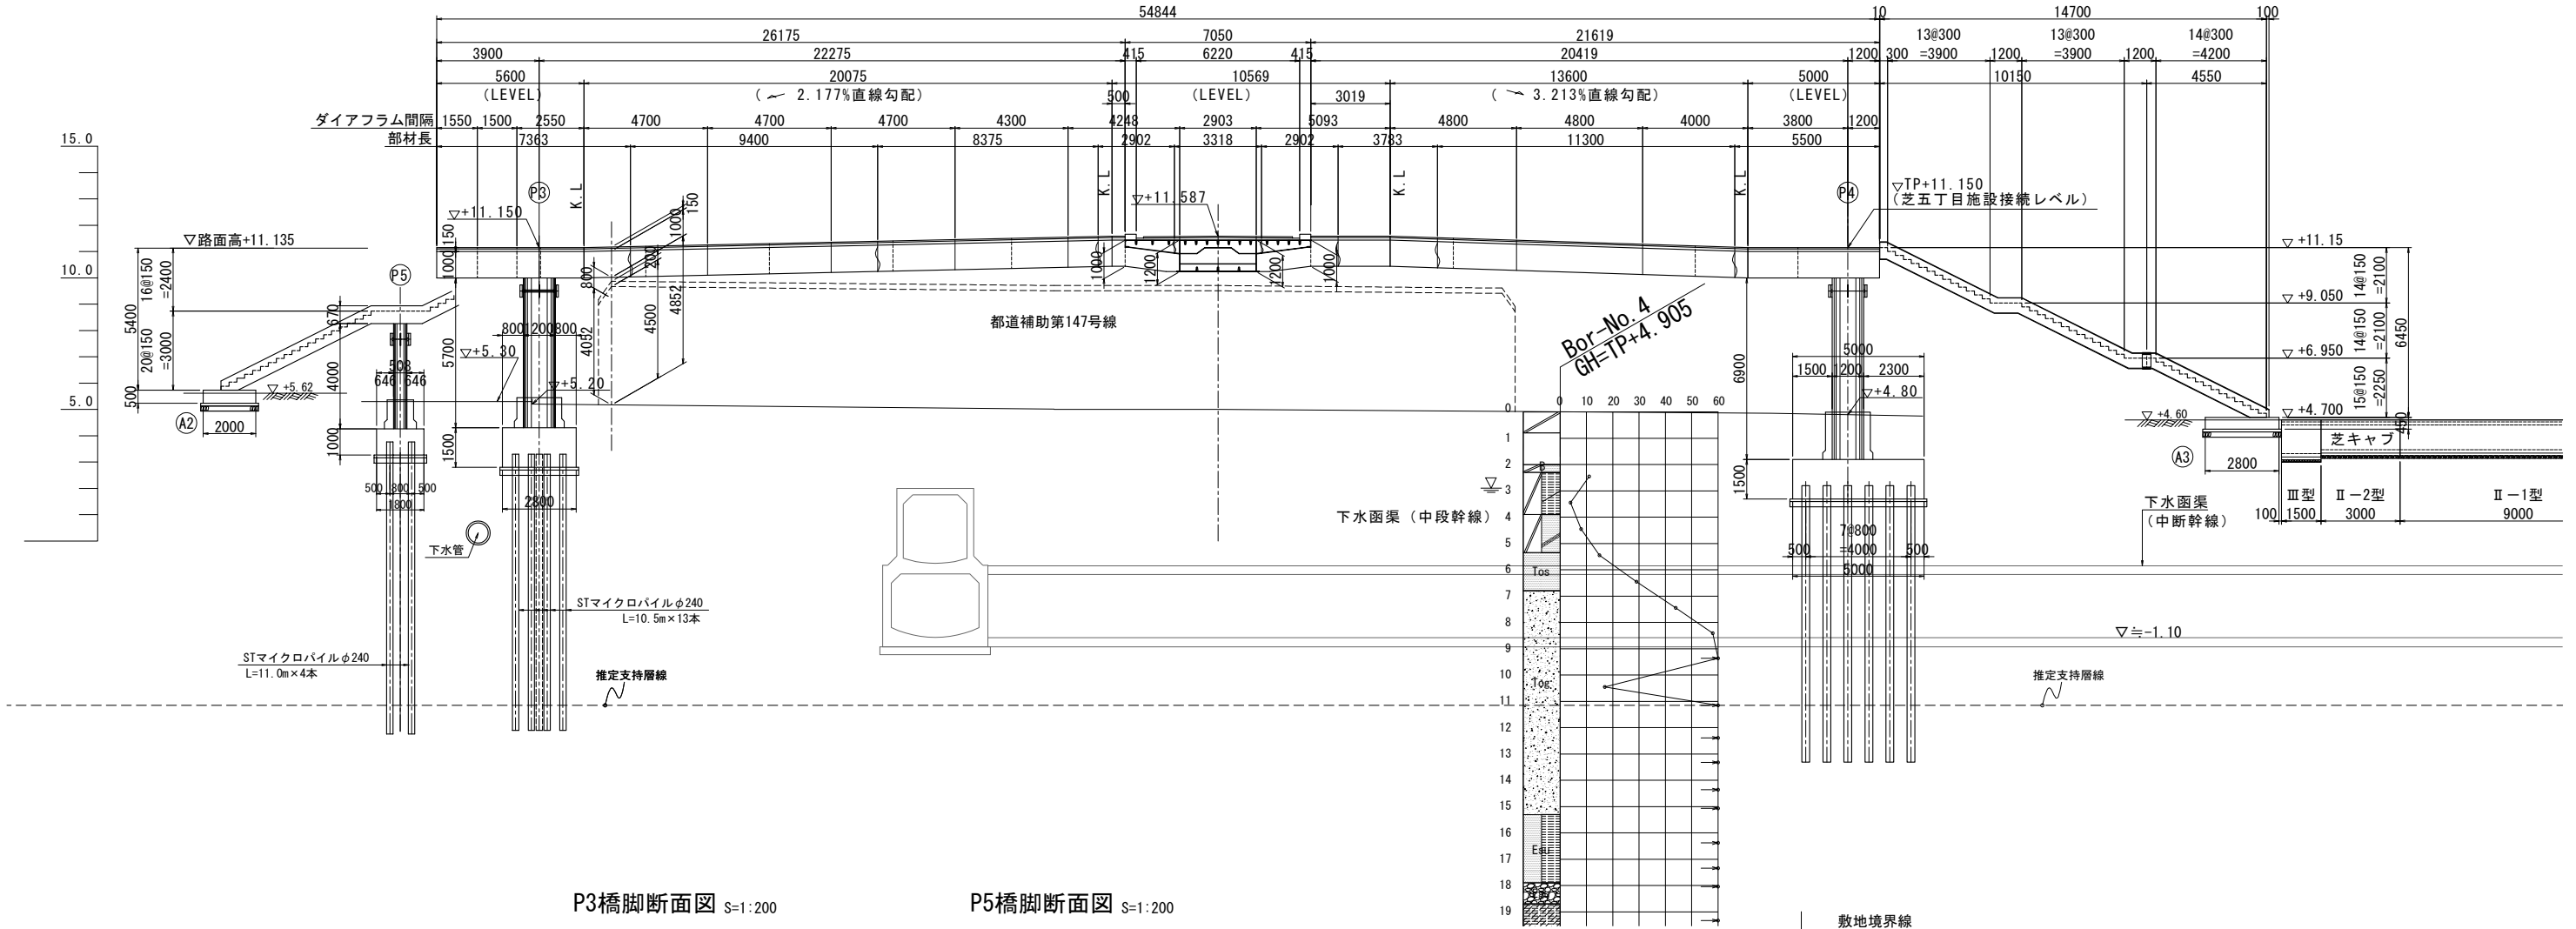


P3橋脚断面図 S=1:200

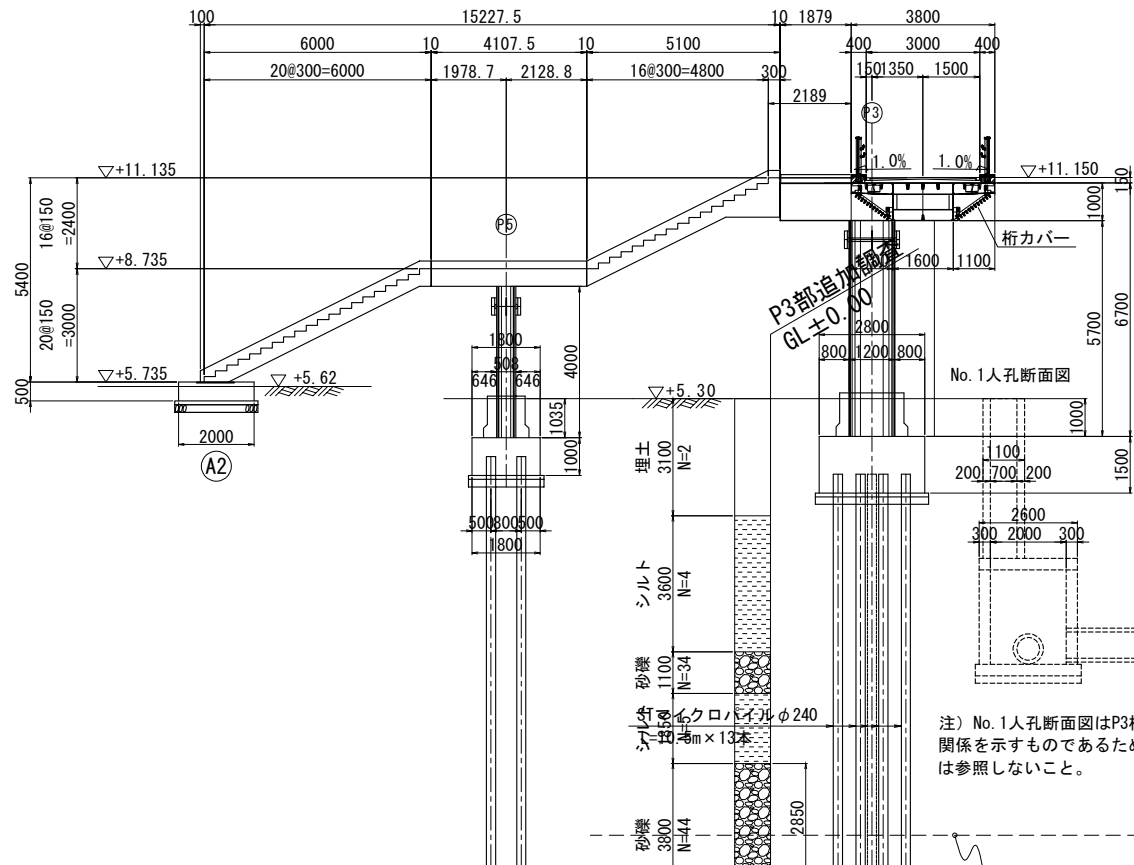


P5橋脚断面図 S=1:200


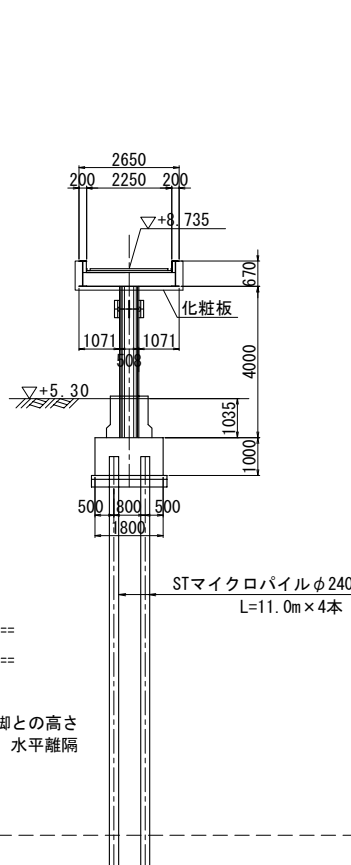


P4橋脚断面図 S=1:200

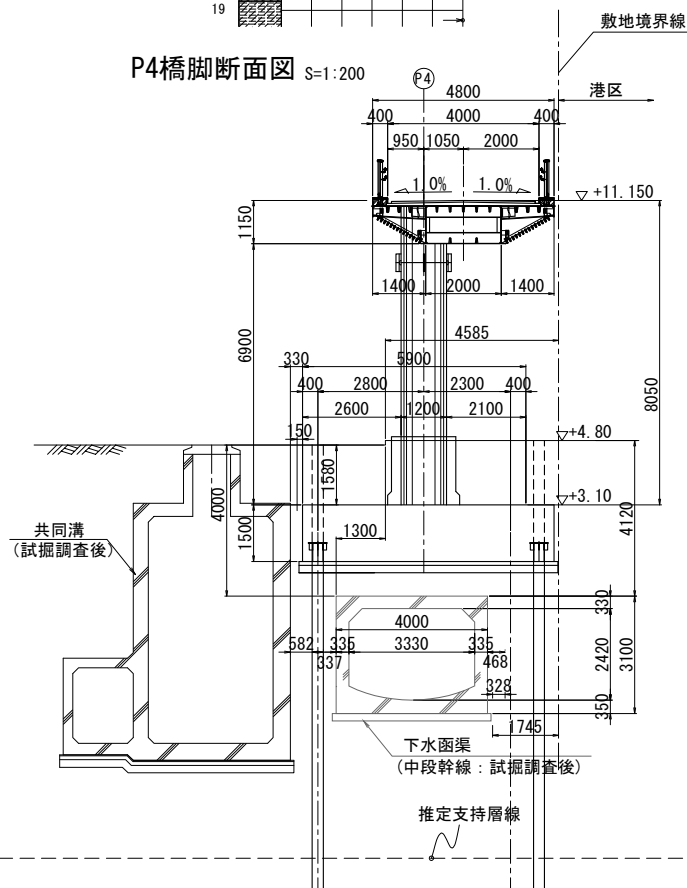


A3橋台断面図 S=1:200

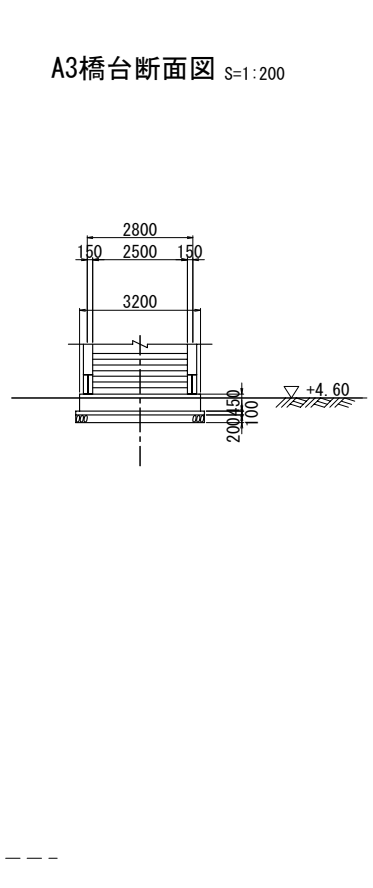

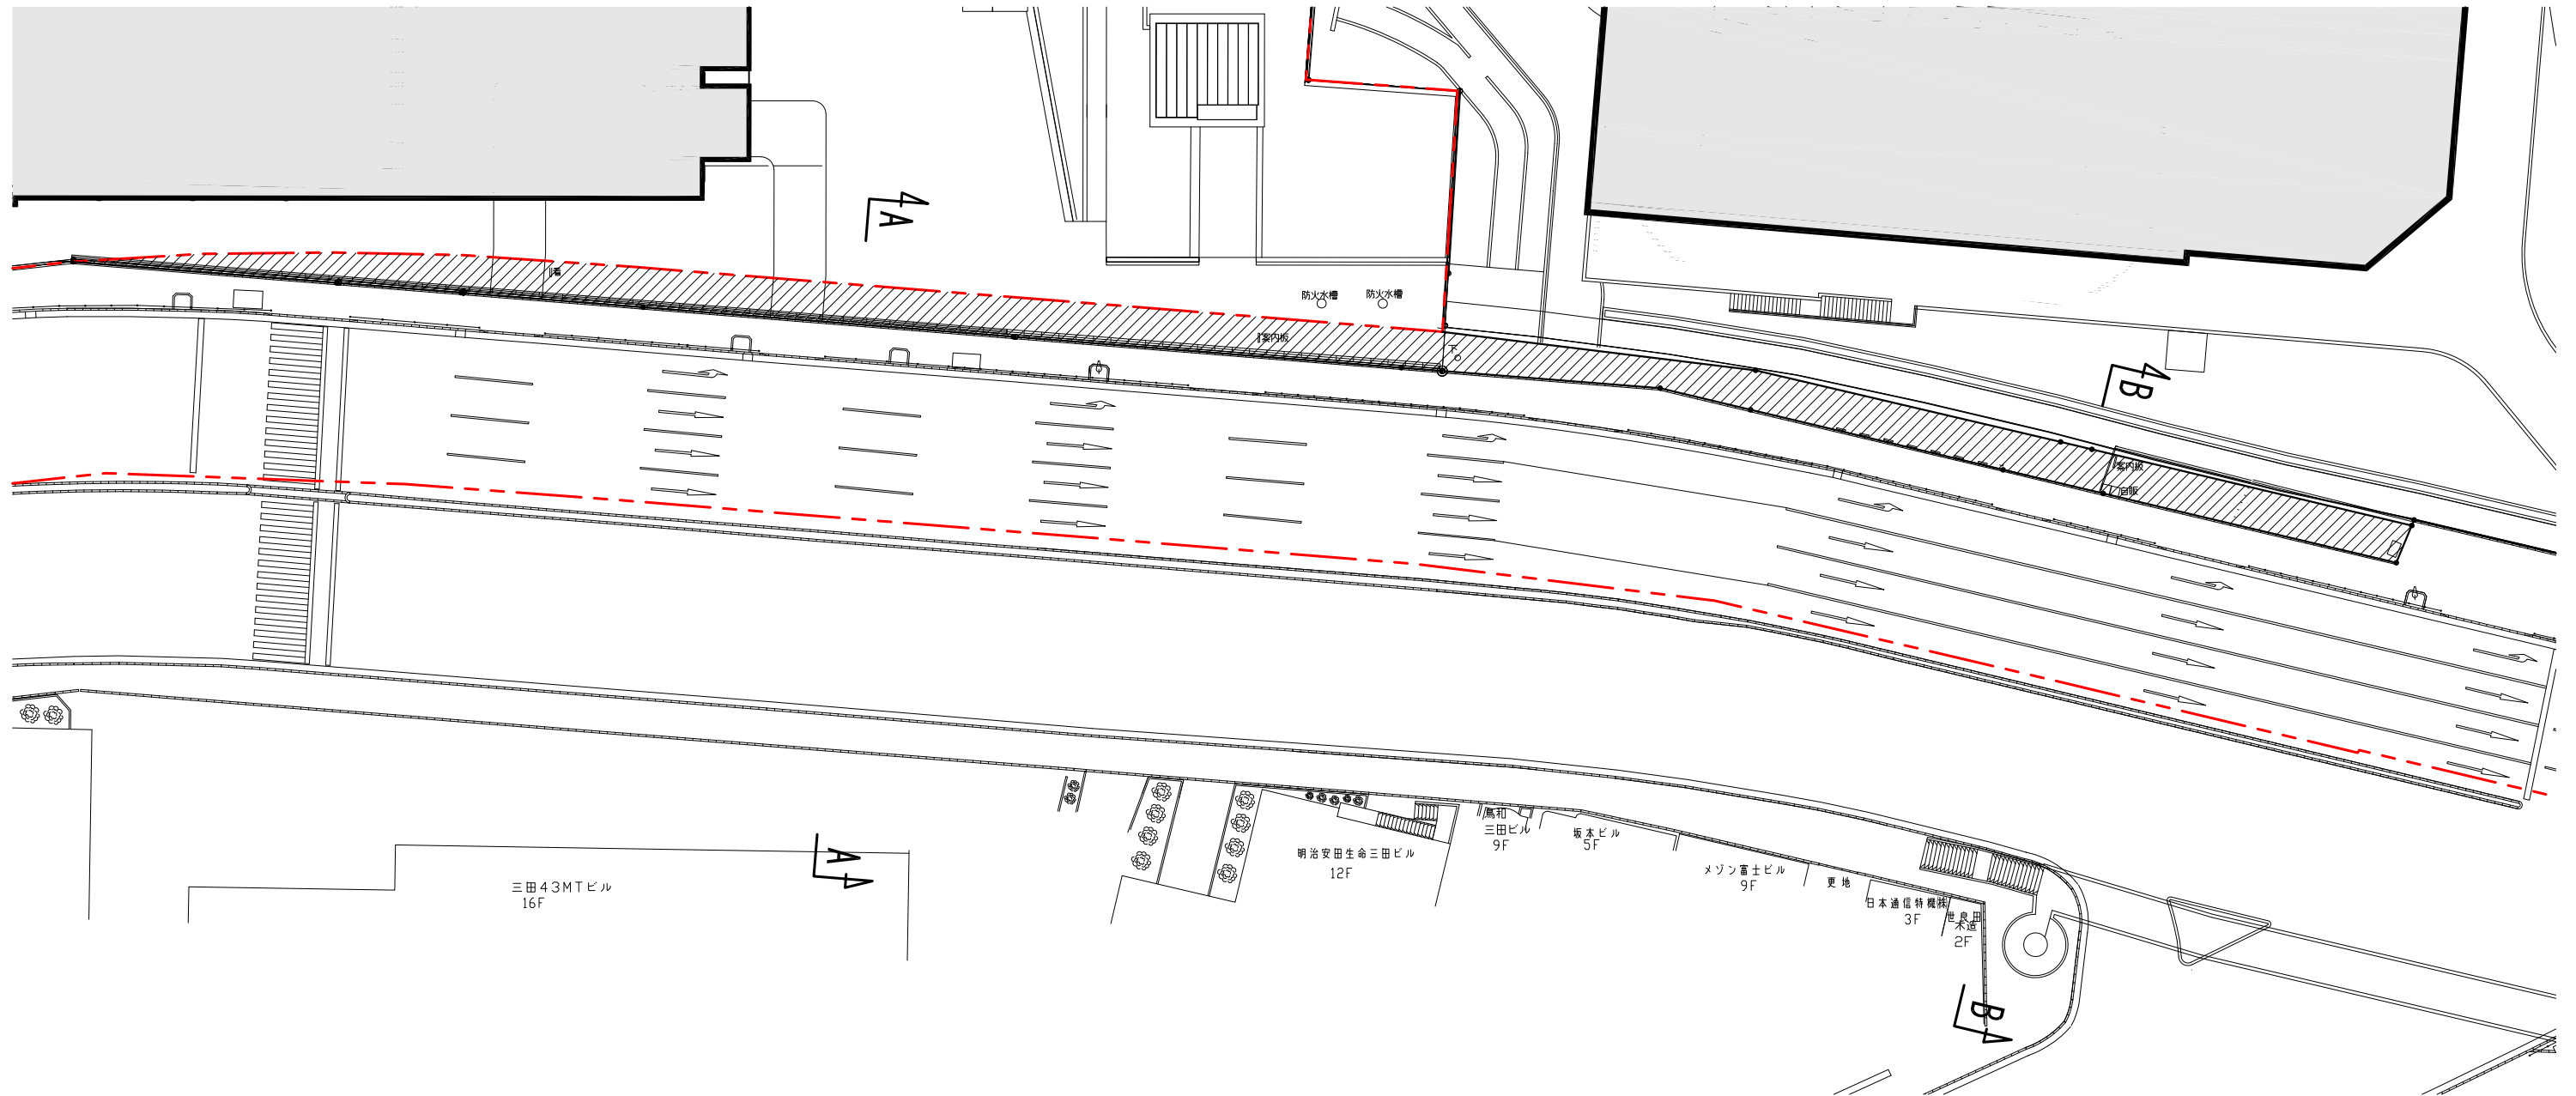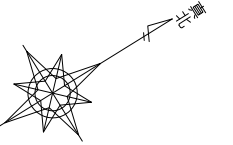



- 施行区域
- ▨ 道路拡幅


A - A 断面

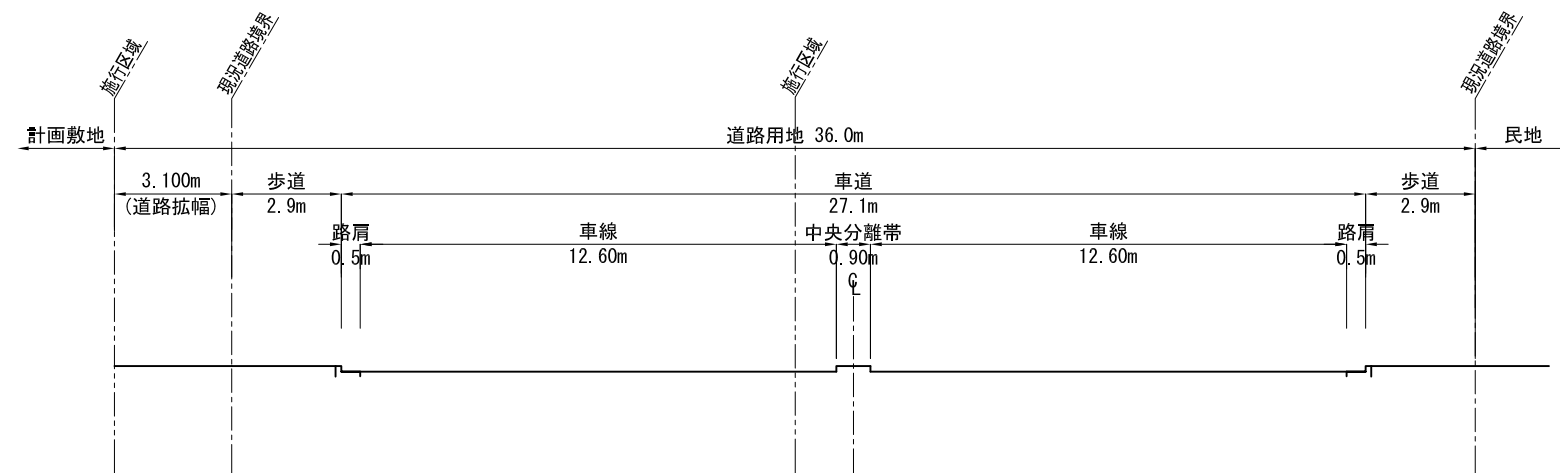


B - B 断面

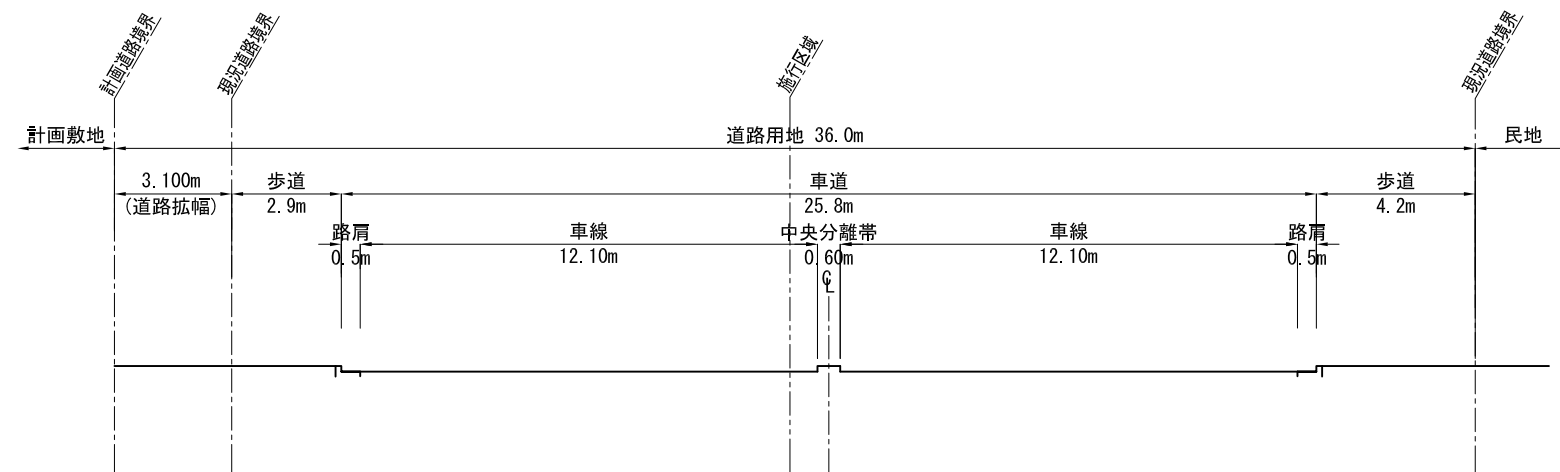

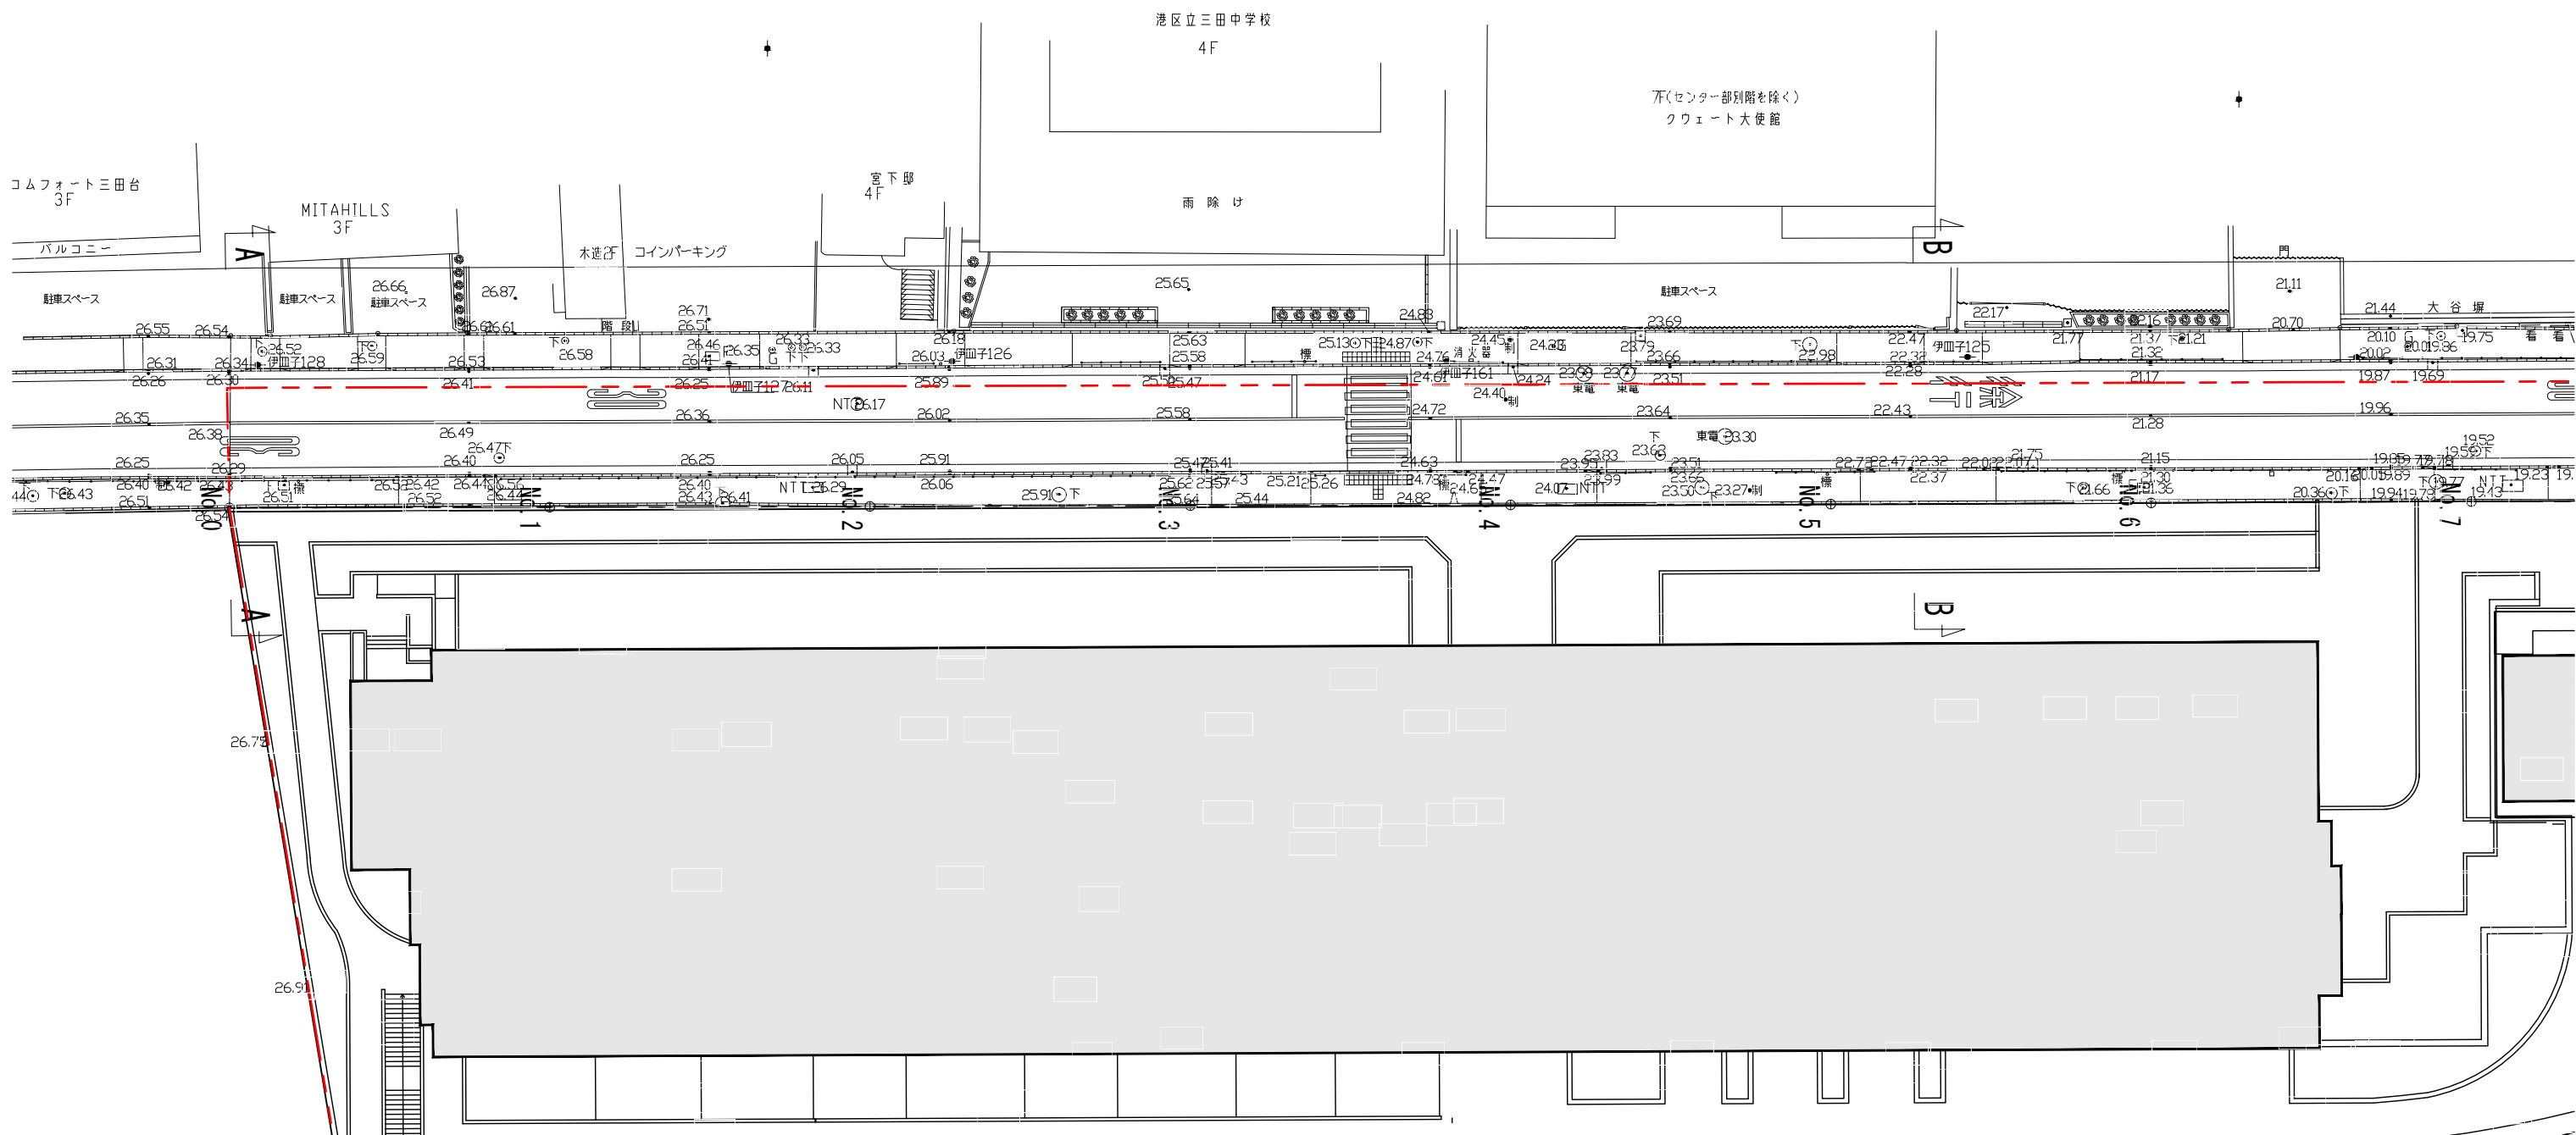 道路拡幅

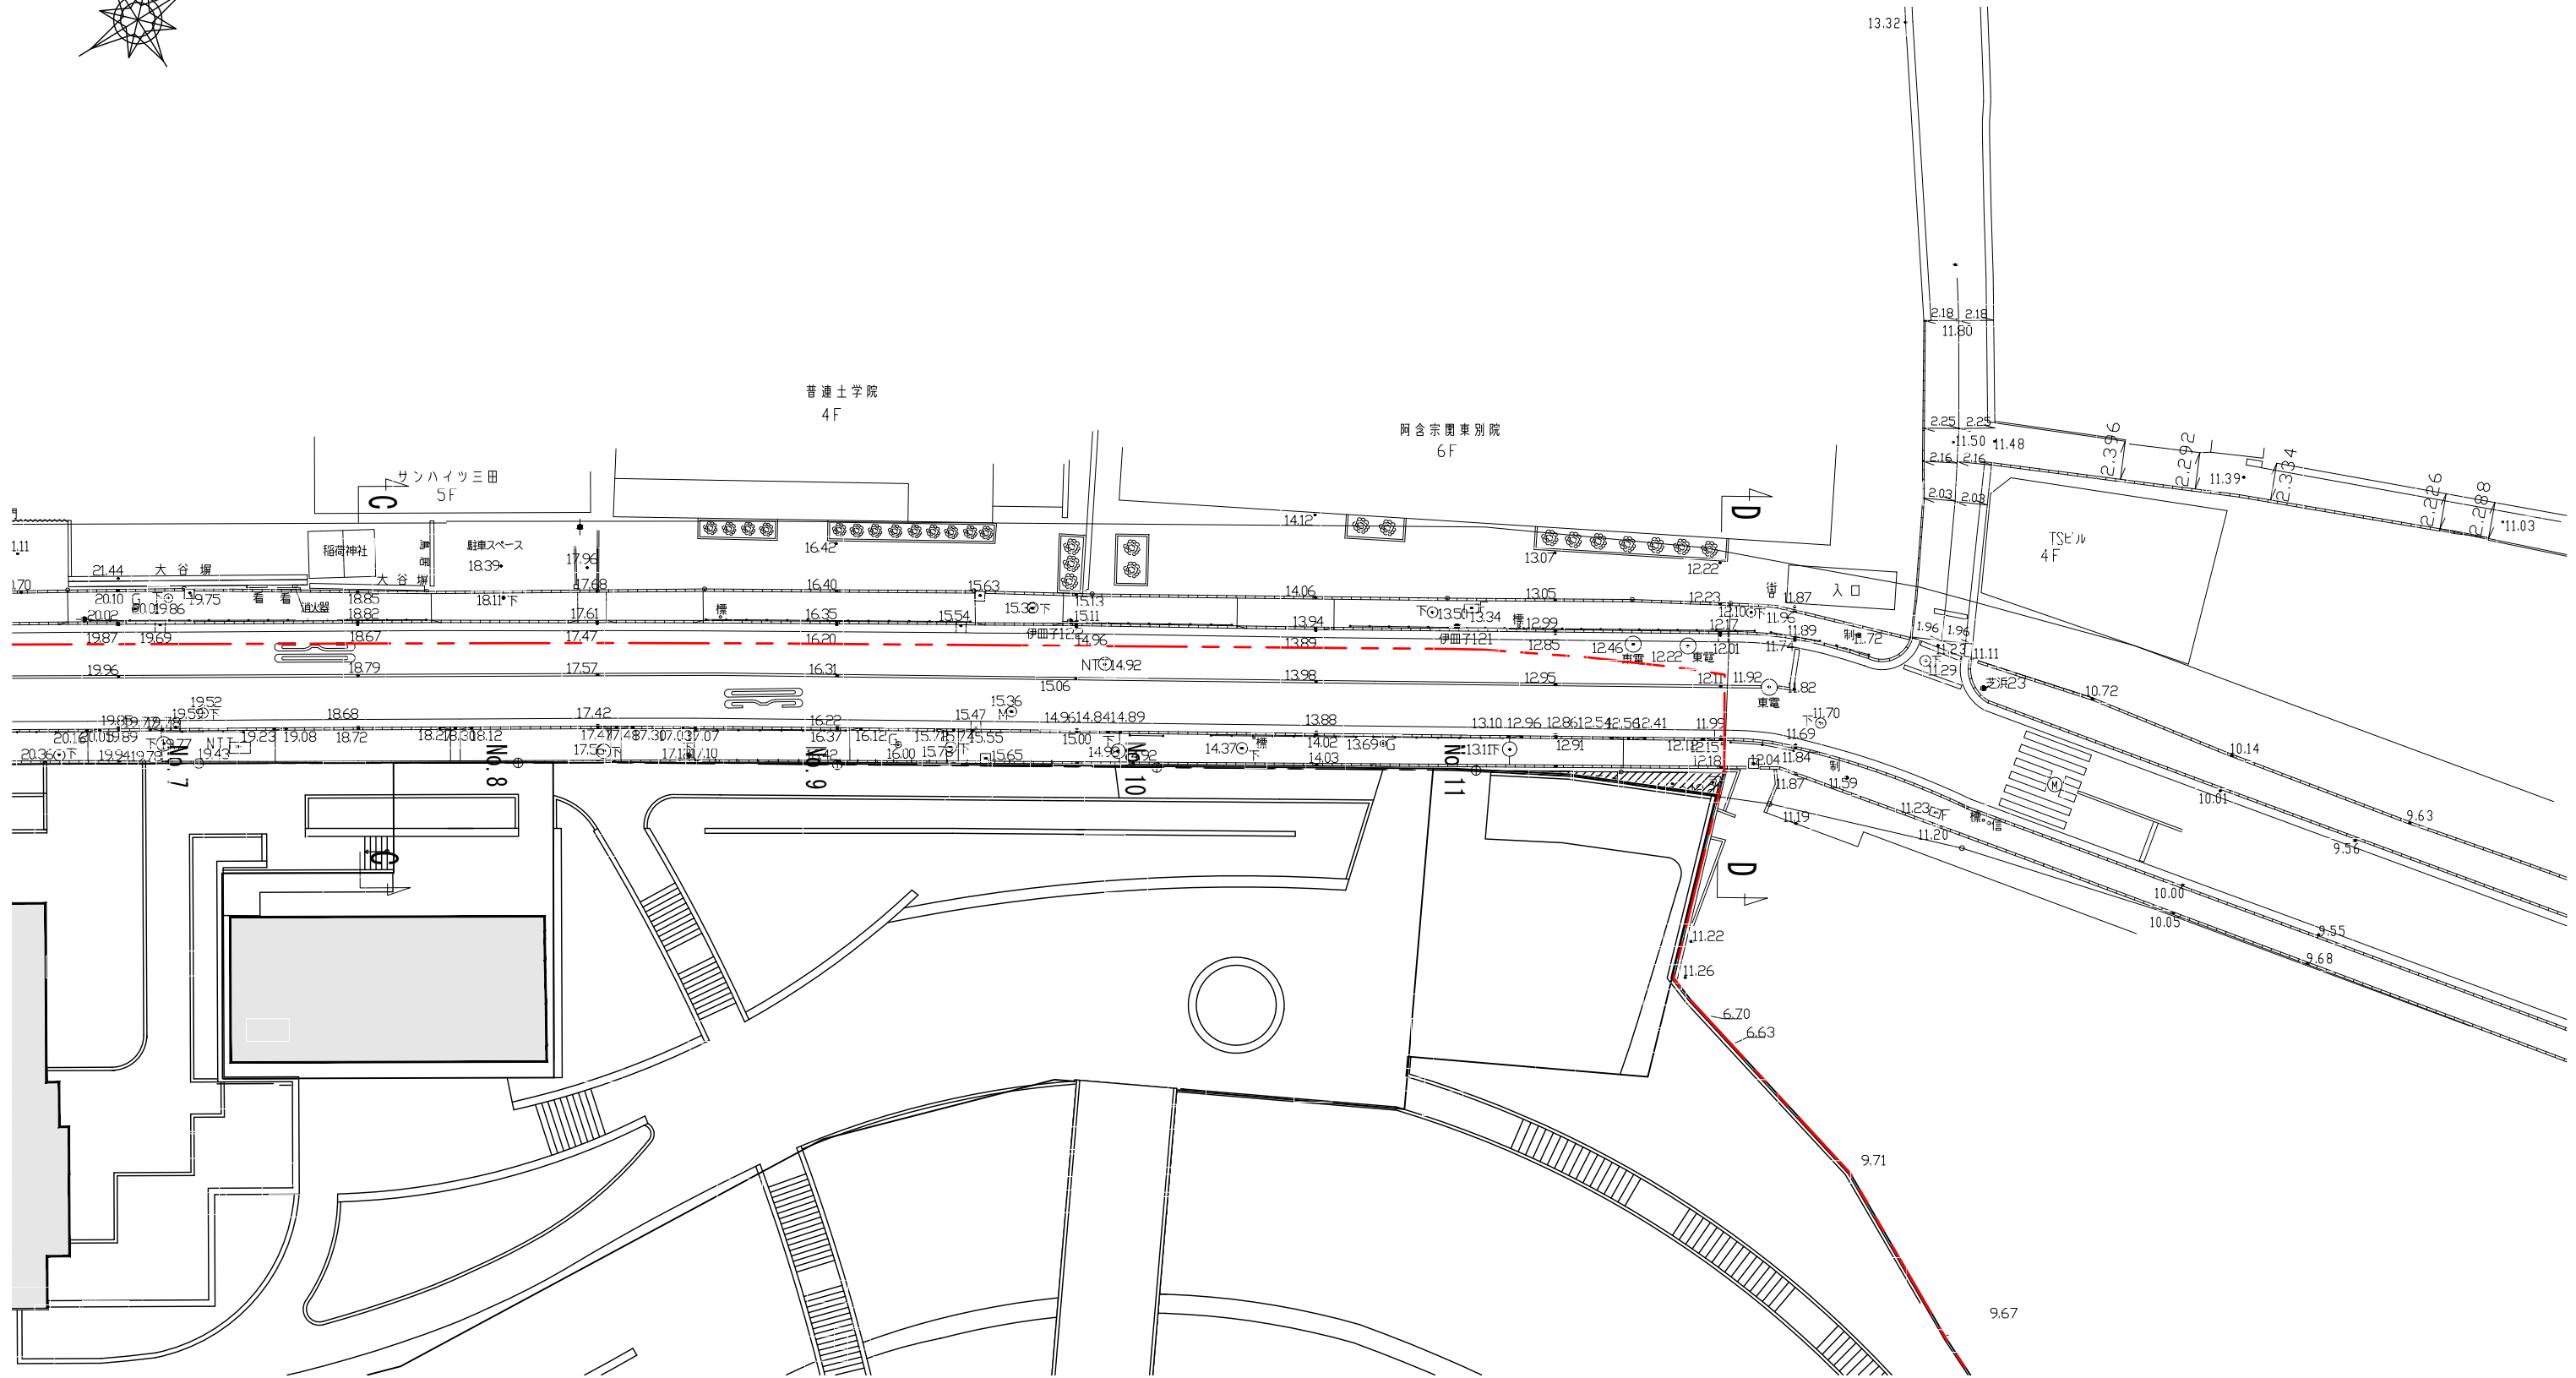
 道路拡幅

施行区域

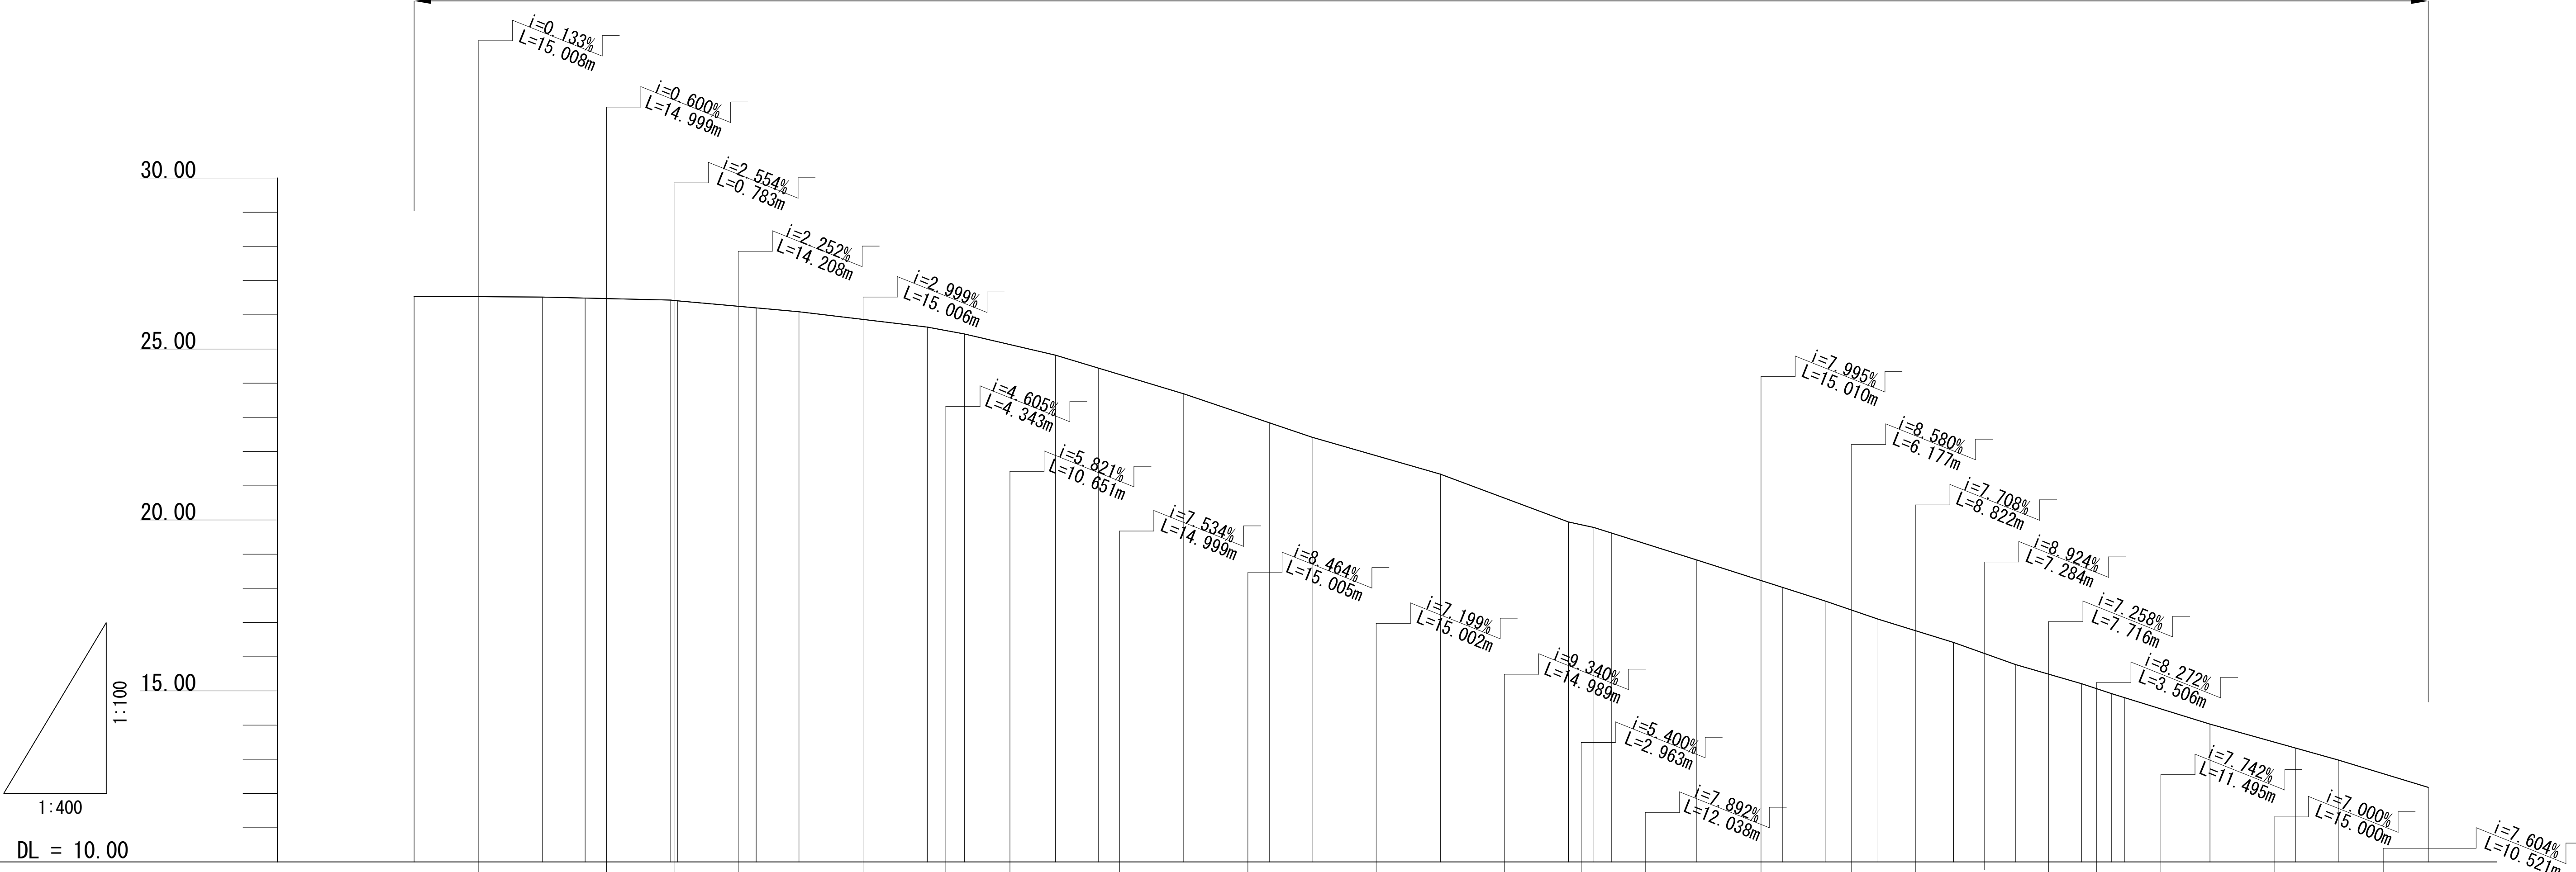


測点	单距離	追加距離	地盤高	計画高	勾配
No. 0	+0.000	+0.000	26.540	26.540	26.540
+15.008	+15.008	+15.008	26.520	26.520	26.520
No. 1	+4.992	+20.000		26.490	26.490
+10.007	+10.007	+30.007	26.430	26.430	26.430
+10.790	+0.783	+30.790	26.410	26.410	26.410
No. 2	+9.210	+40.000		26.203	26.203
+4.998	+4.998	+44.998	26.090	26.090	26.090
No. 3	+15.002	+60.000	25.640	25.640	25.640
+0.004	+0.004	+60.004	25.440	25.440	25.440
+4.347	+4.343	+64.347			
+14.998	+10.651	+74.998	24.820	24.820	24.820
No. 4	+5.002	+80.000		24.443	24.443
+9.997	+9.997	+89.997	23.690	23.690	23.690
No. 5	+10.003	+100.000		22.843	22.843
+5.002	+5.002	+105.002	22.420	22.420	22.420
No. 6	+14.998	+120.000	21.340	21.340	21.340
+0.004	+0.004	+120.004		21.340	21.340
+14.993	+14.989	+134.993	19.940	19.940	19.940
+17.956	+2.963	+137.956	19.780	19.780	19.780
No. 7	+2.044	+140.000		19.619	19.619
+9.994	+9.994	+149.994	18.830	18.830	18.830
No. 8	+10.006	+160.000		18.030	18.030
+5.004	+5.004	+165.004	17.630	17.630	17.630
+11.181	+6.177	+171.181	17.100	17.100	17.100
No. 9	+8.819	+180.000	16.420	16.420	16.420
+0.003	+0.003	+180.003		16.420	16.420
+7.287	+7.284	+187.287	15.770	15.770	15.770
+15.003	+7.716	+195.003	15.210	15.210	15.210
+18.509	+3.506	+198.509	14.920	14.920	14.920
No. 10	+1.491	+200.000		14.805	14.805
+10.004	+10.004	+210.004	14.030	14.030	14.030
No. 11	+9.996	+220.000		13.330	13.330
+5.004	+5.004	+225.004	12.980	12.980	12.980
+15.525	+10.521	+235.525	12.180	12.180	12.180


A - A 断面

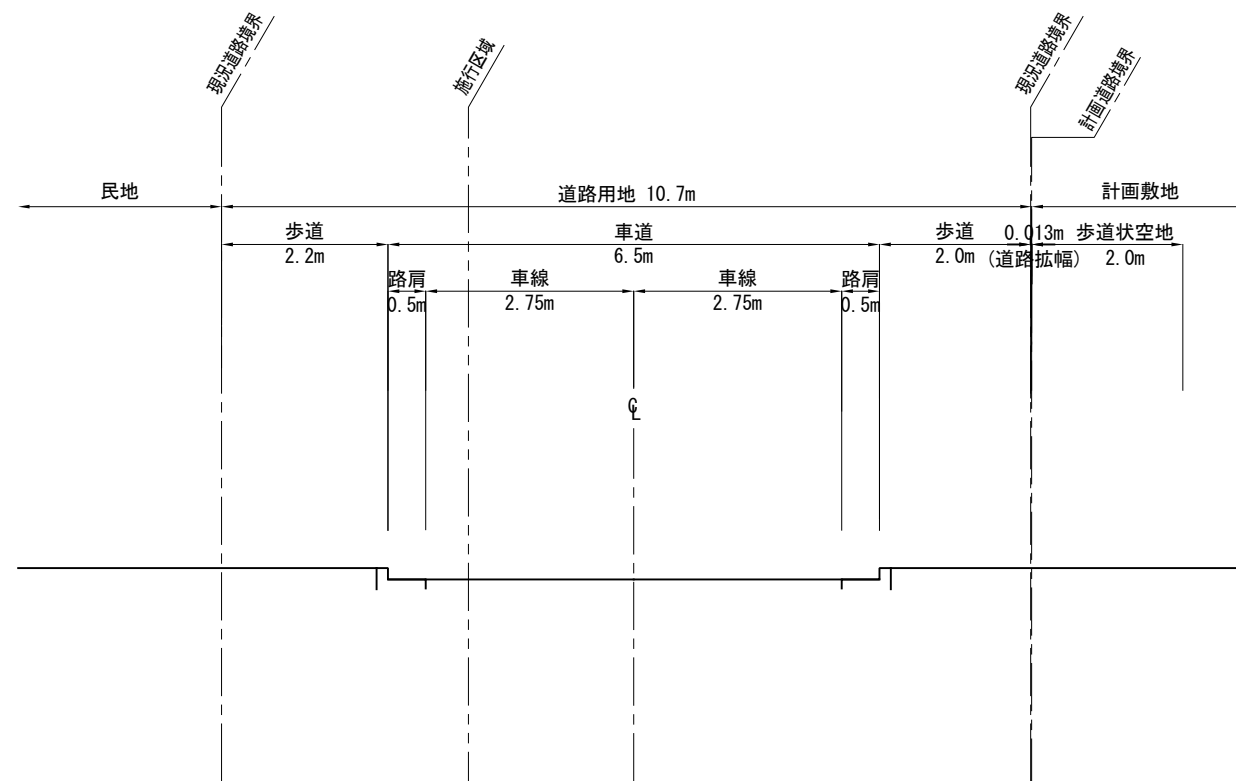


C - C 断面

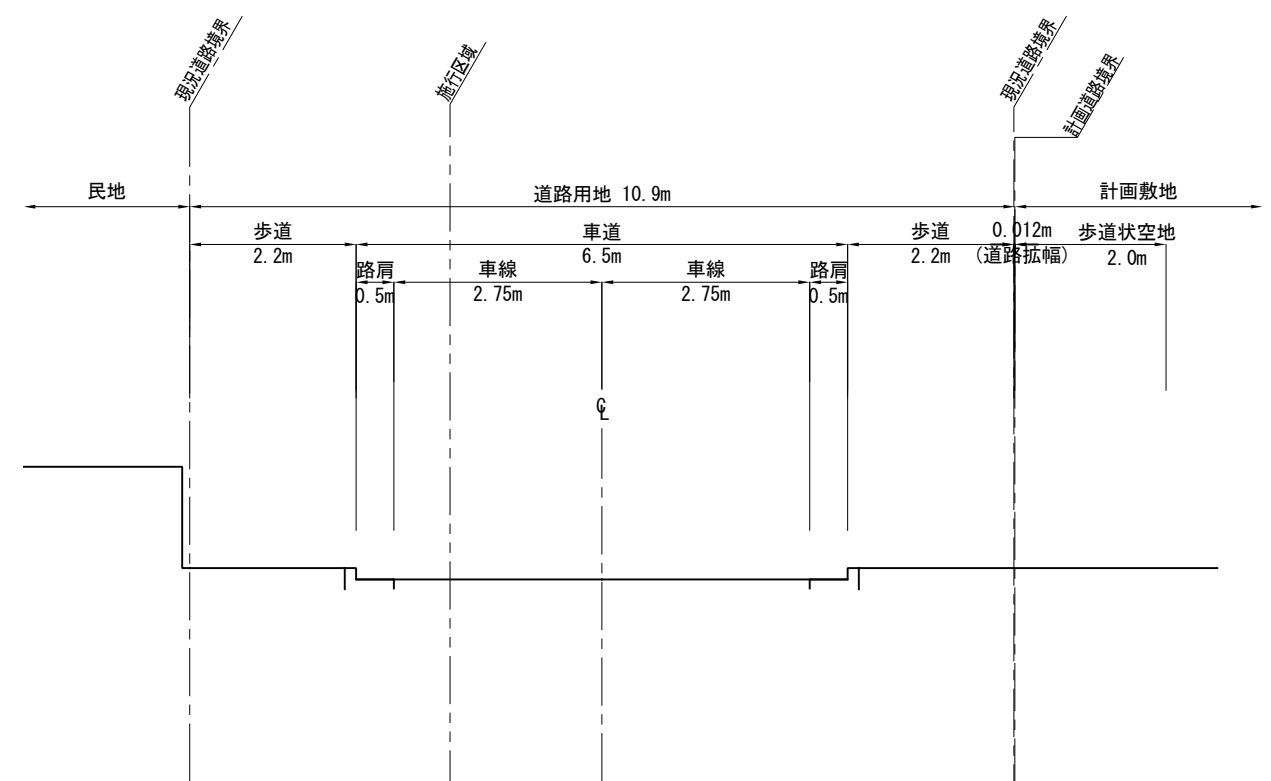


B - B 断面

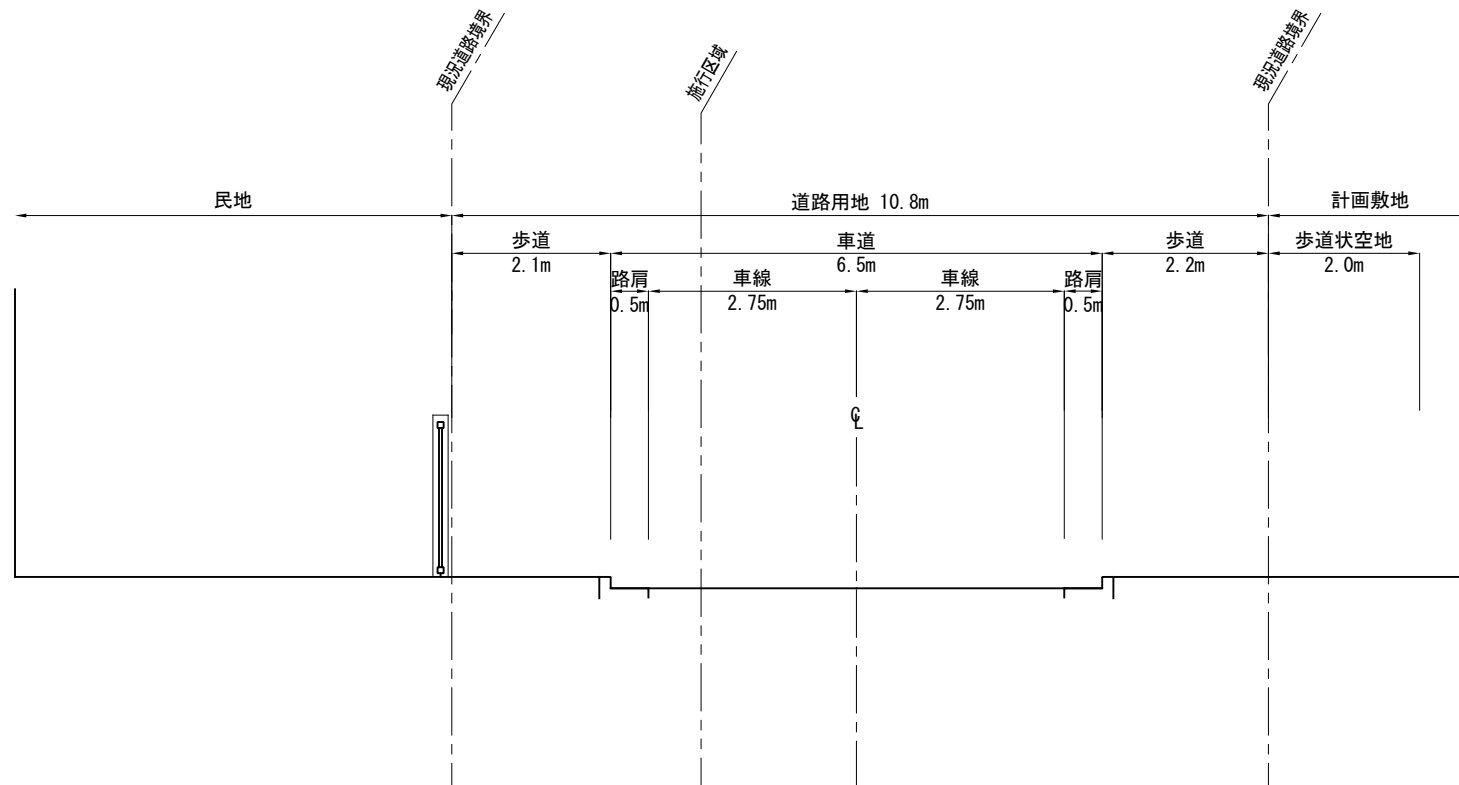

D - D 断面

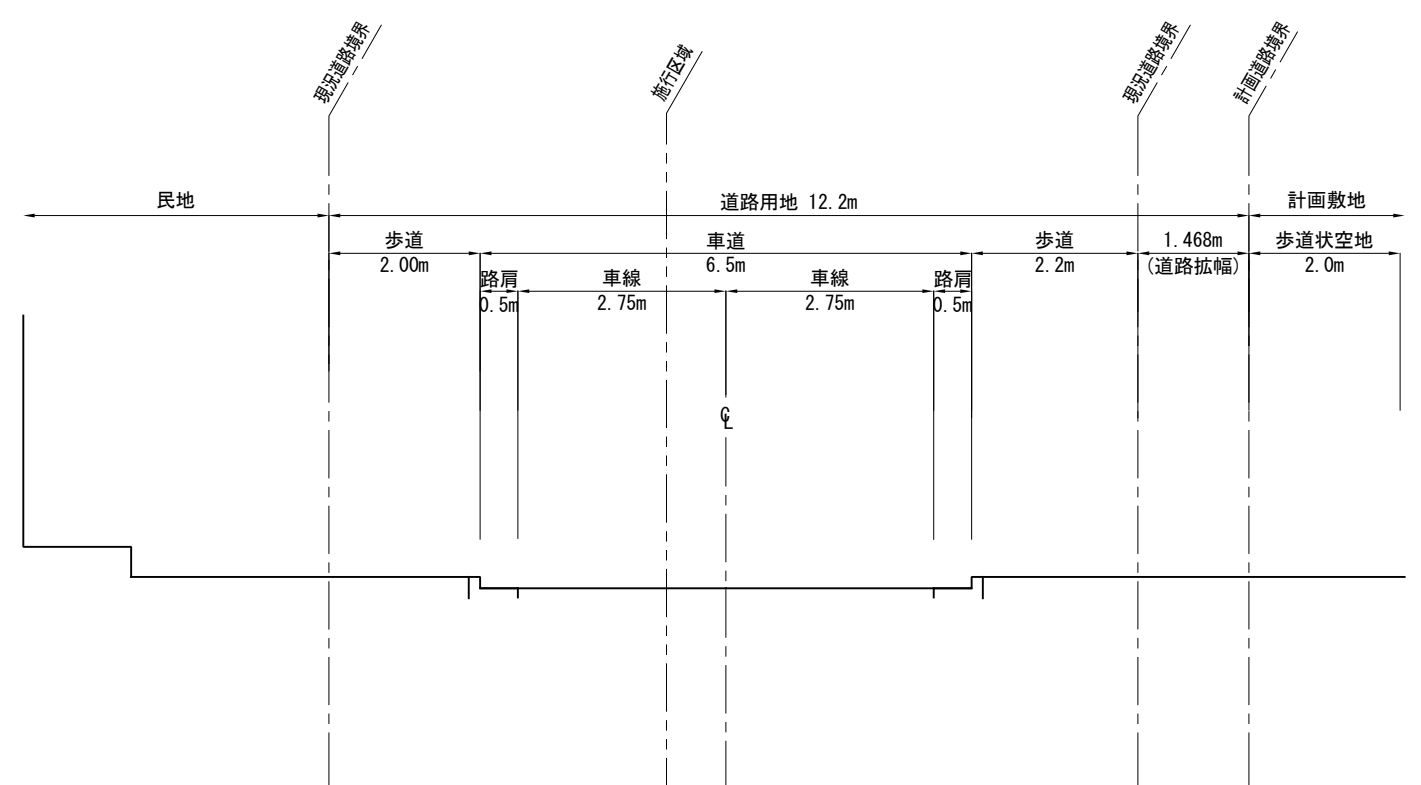


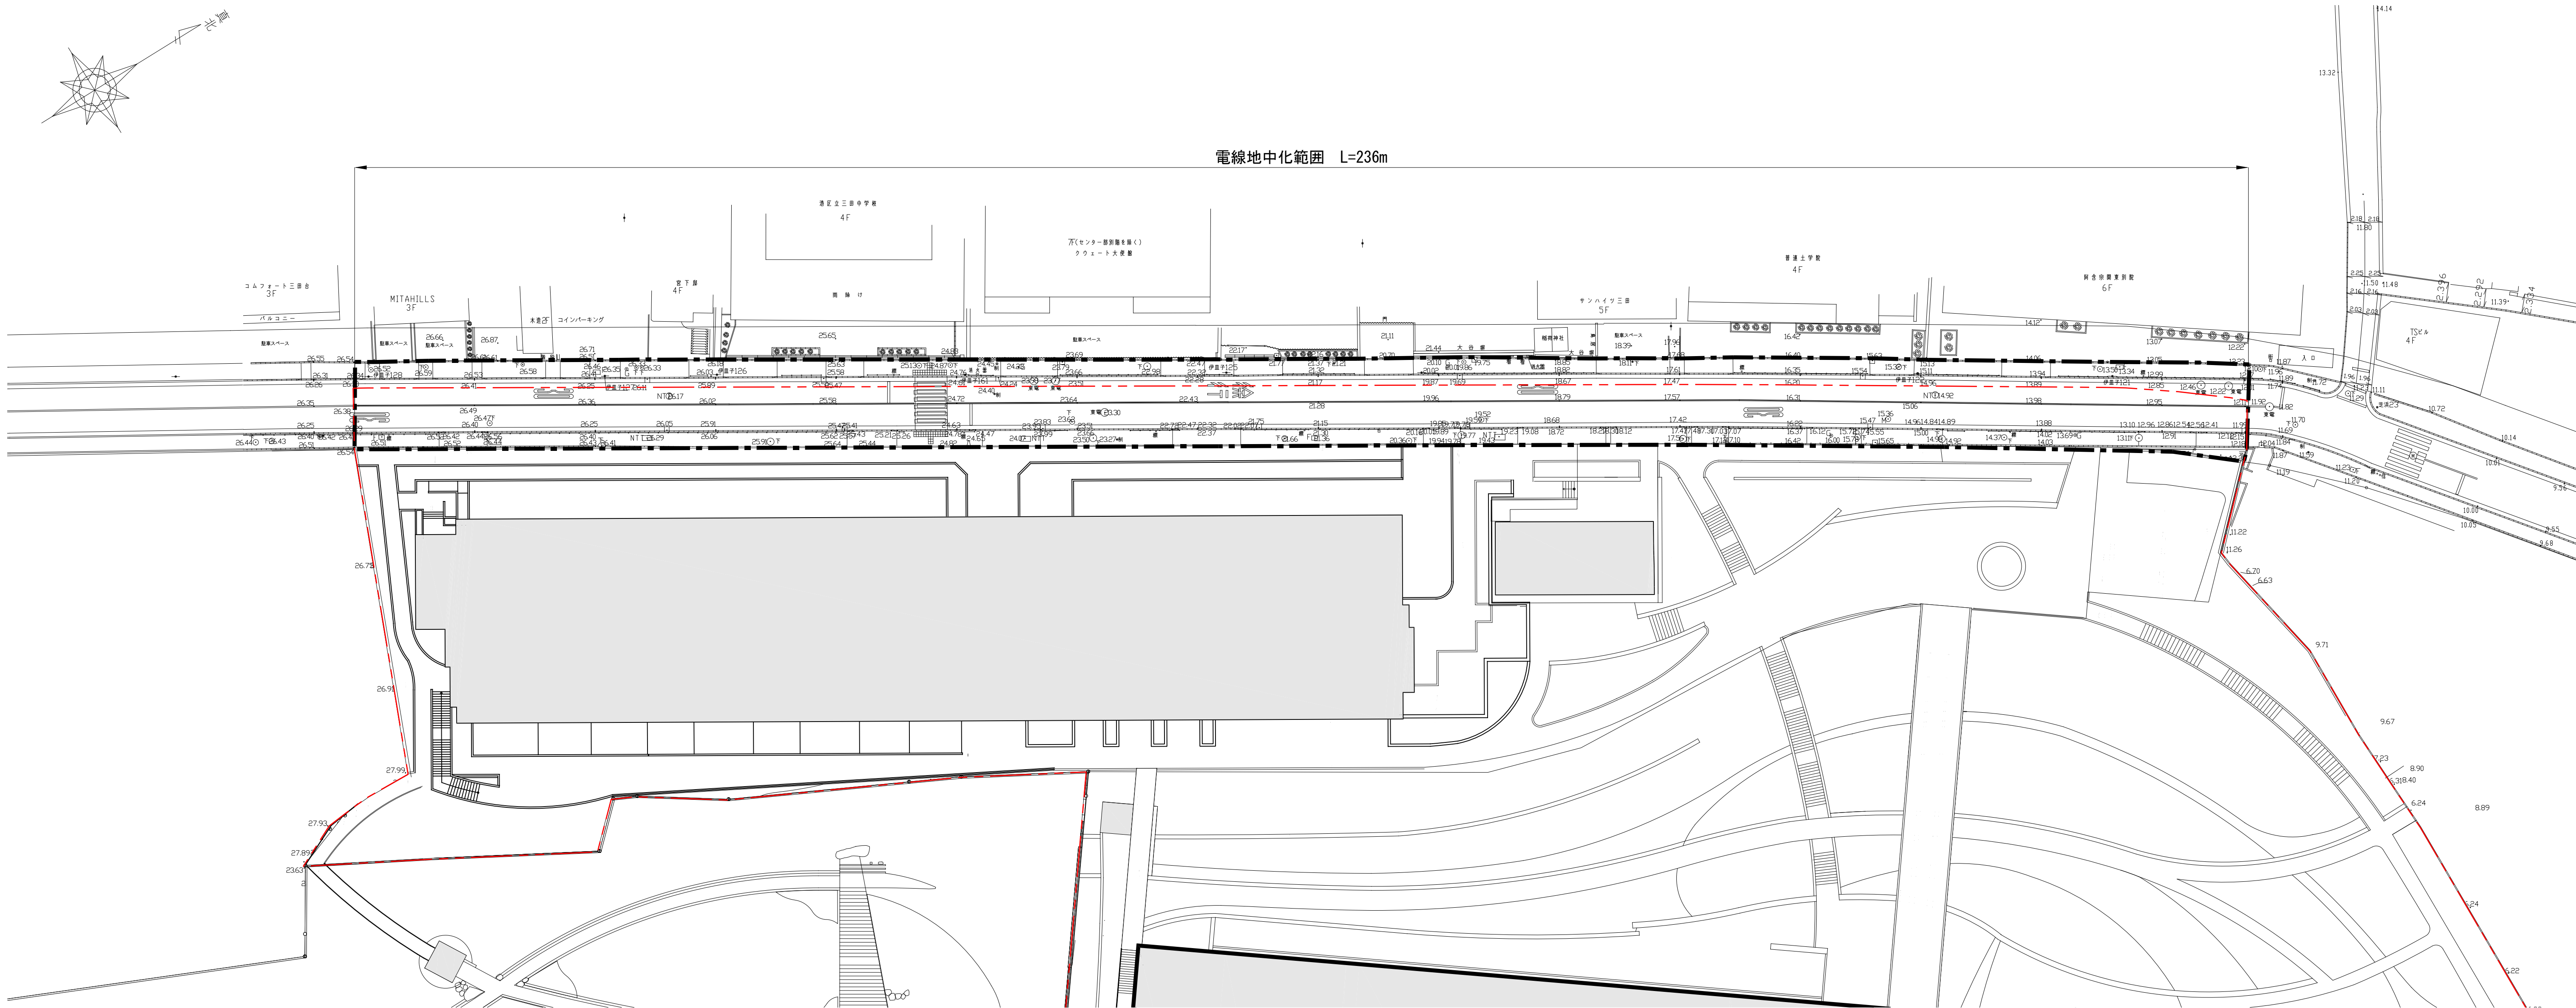


凡例

- 施行区域
- 電線地中化範囲


※今後設計協議により電線地中化範囲は変更することがある。

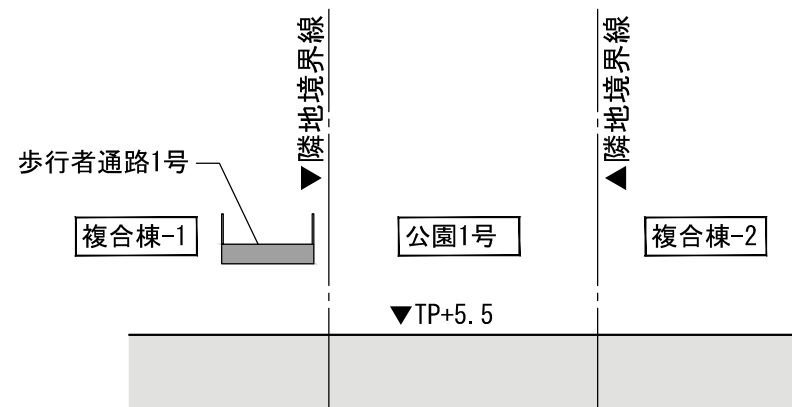


A-A断面図

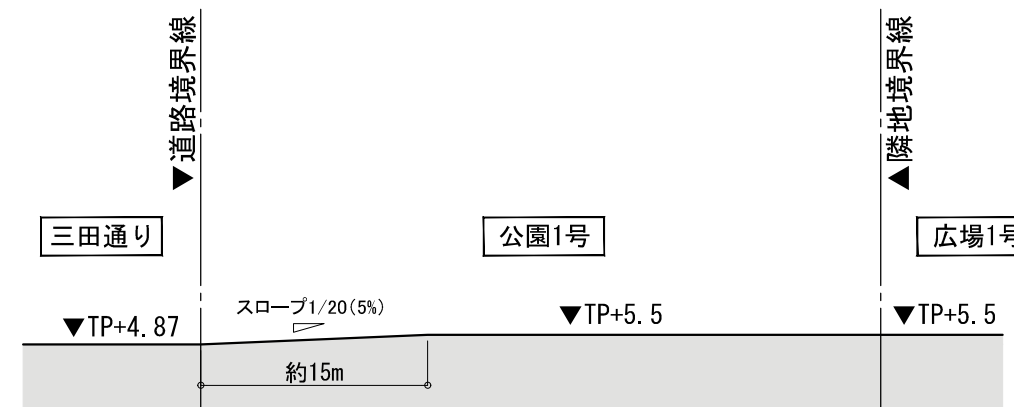


B-B断面図

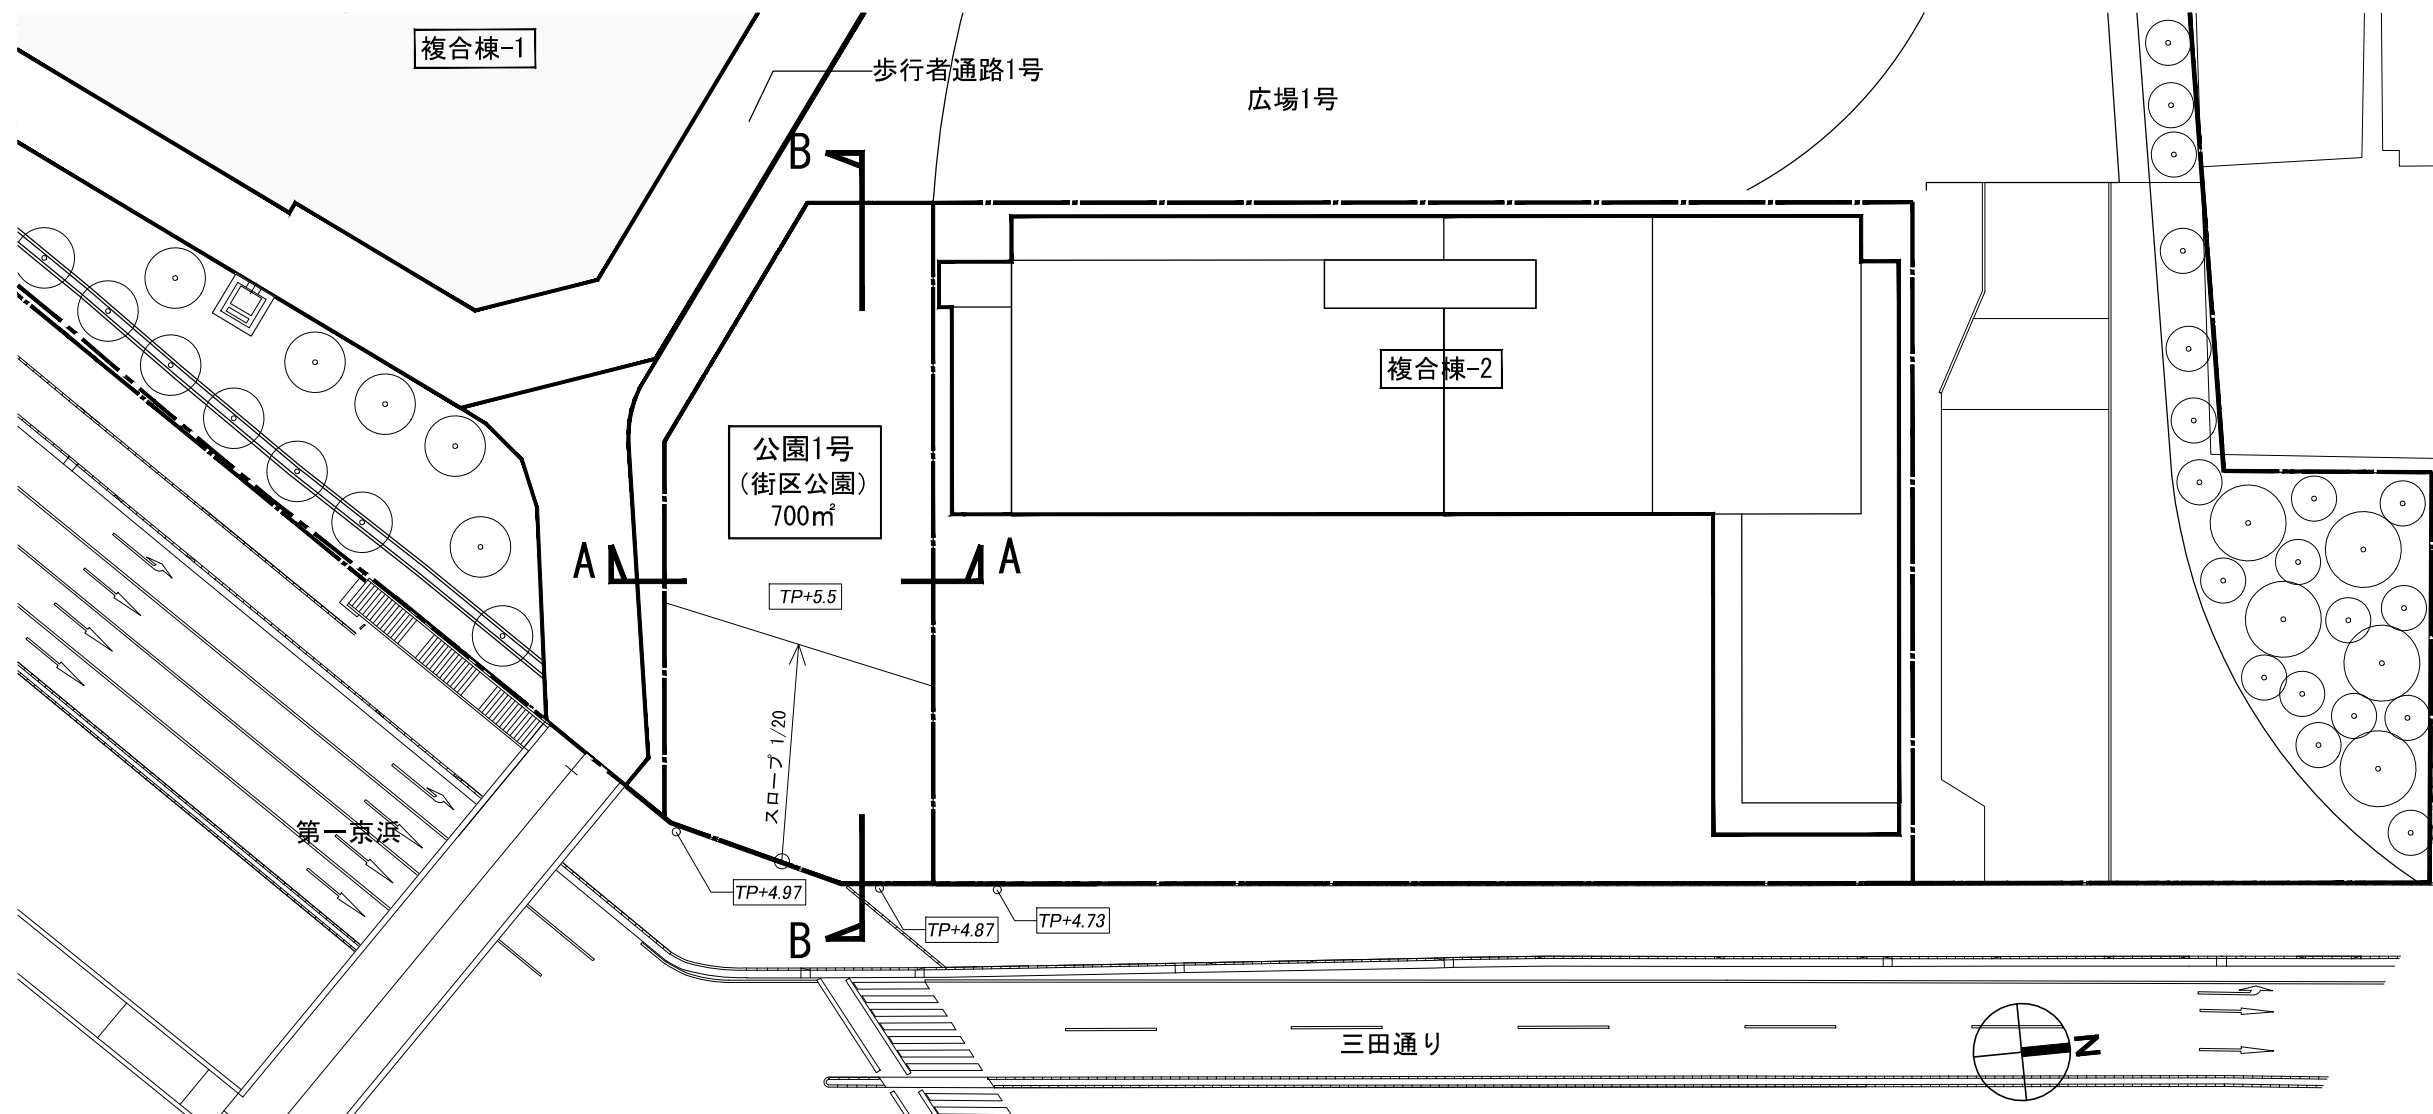


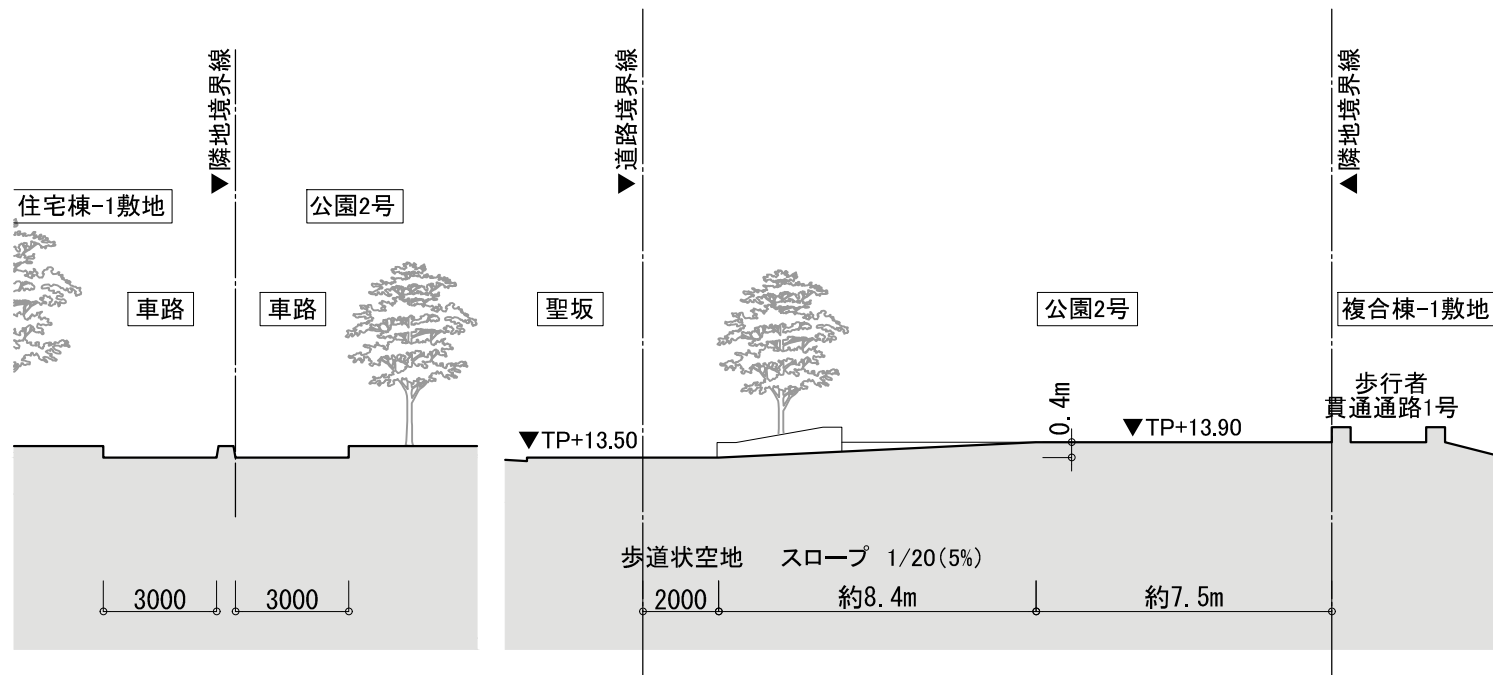


A-A断面図 S=1:200

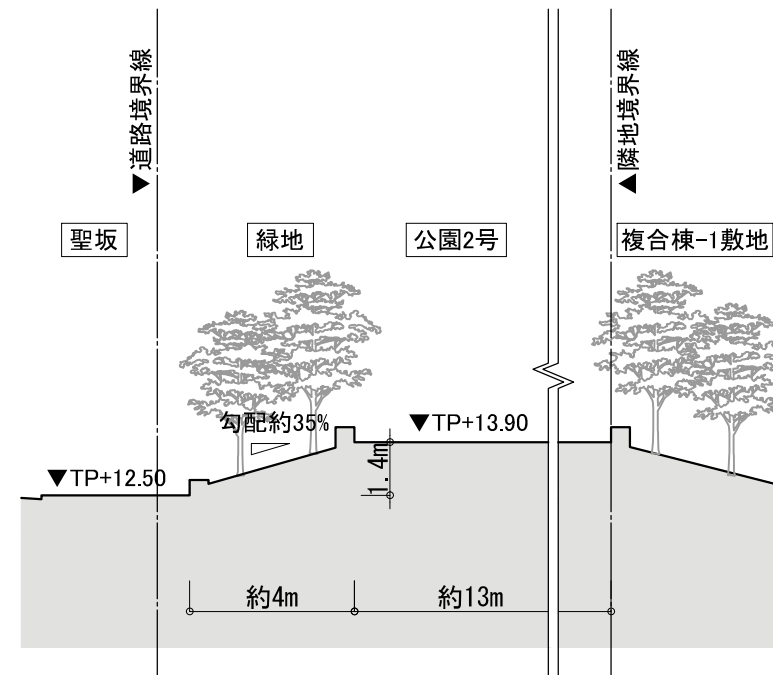

C-C断面図 S=1:200

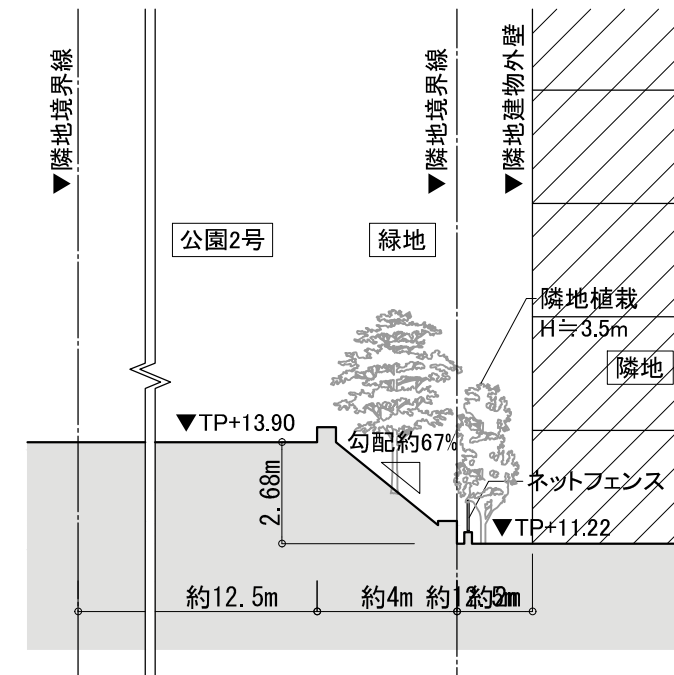

D-D断面図 S=1:200

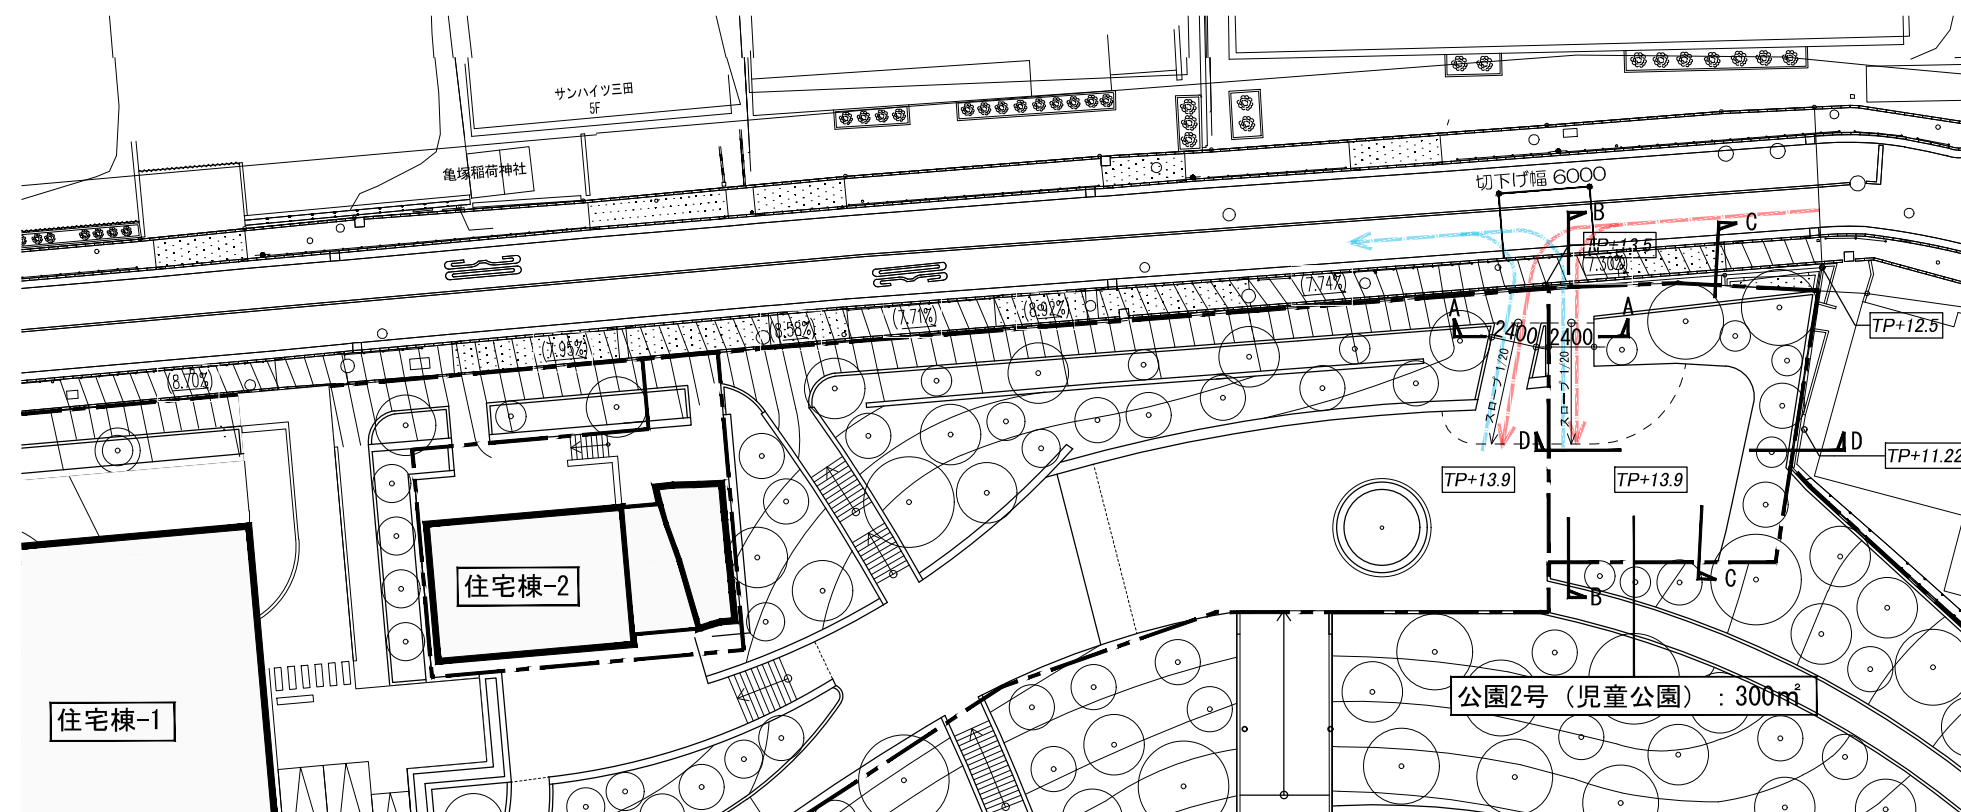

公園2号平面図 S=1:500

凡例

- 管理車両進入ルート
- 管理車両退出ルート