


港南小学校


別添2

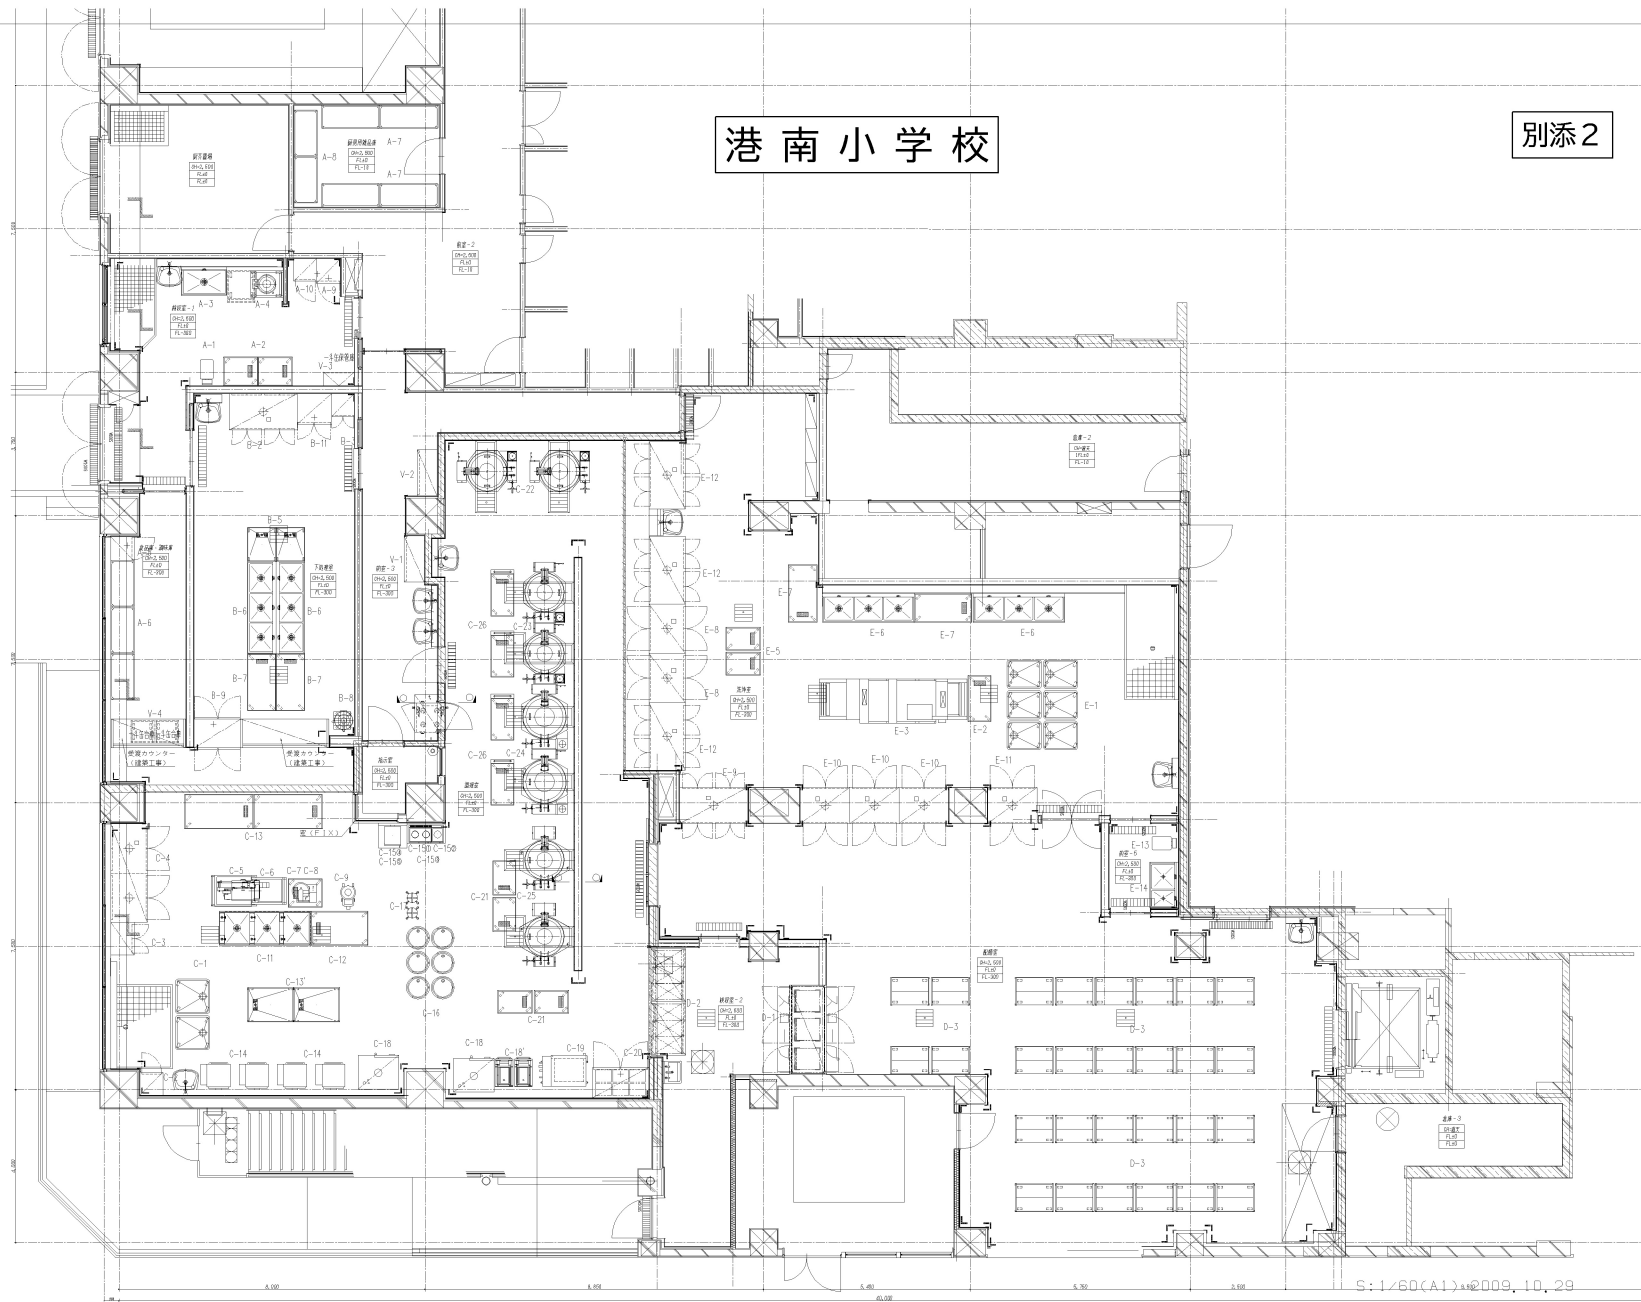

S: 1/60(A1) * 2009.10.29

平面配置図

別添 2

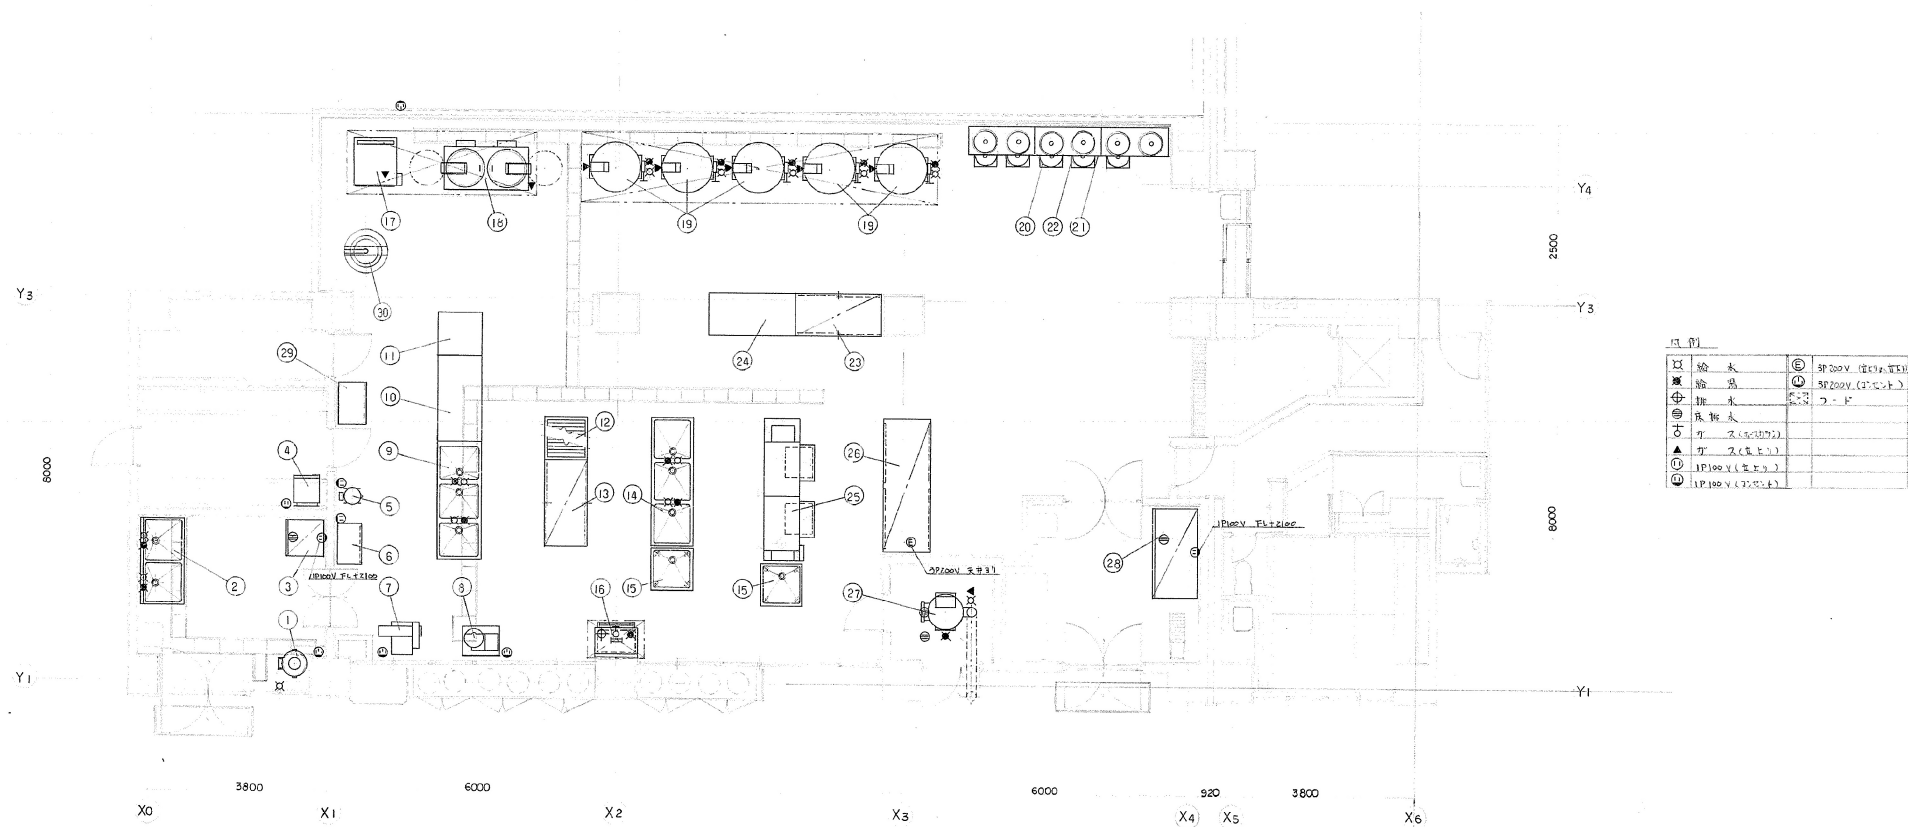

縮尺 1 : 50