




別紙 4 施設建築敷地の設計図

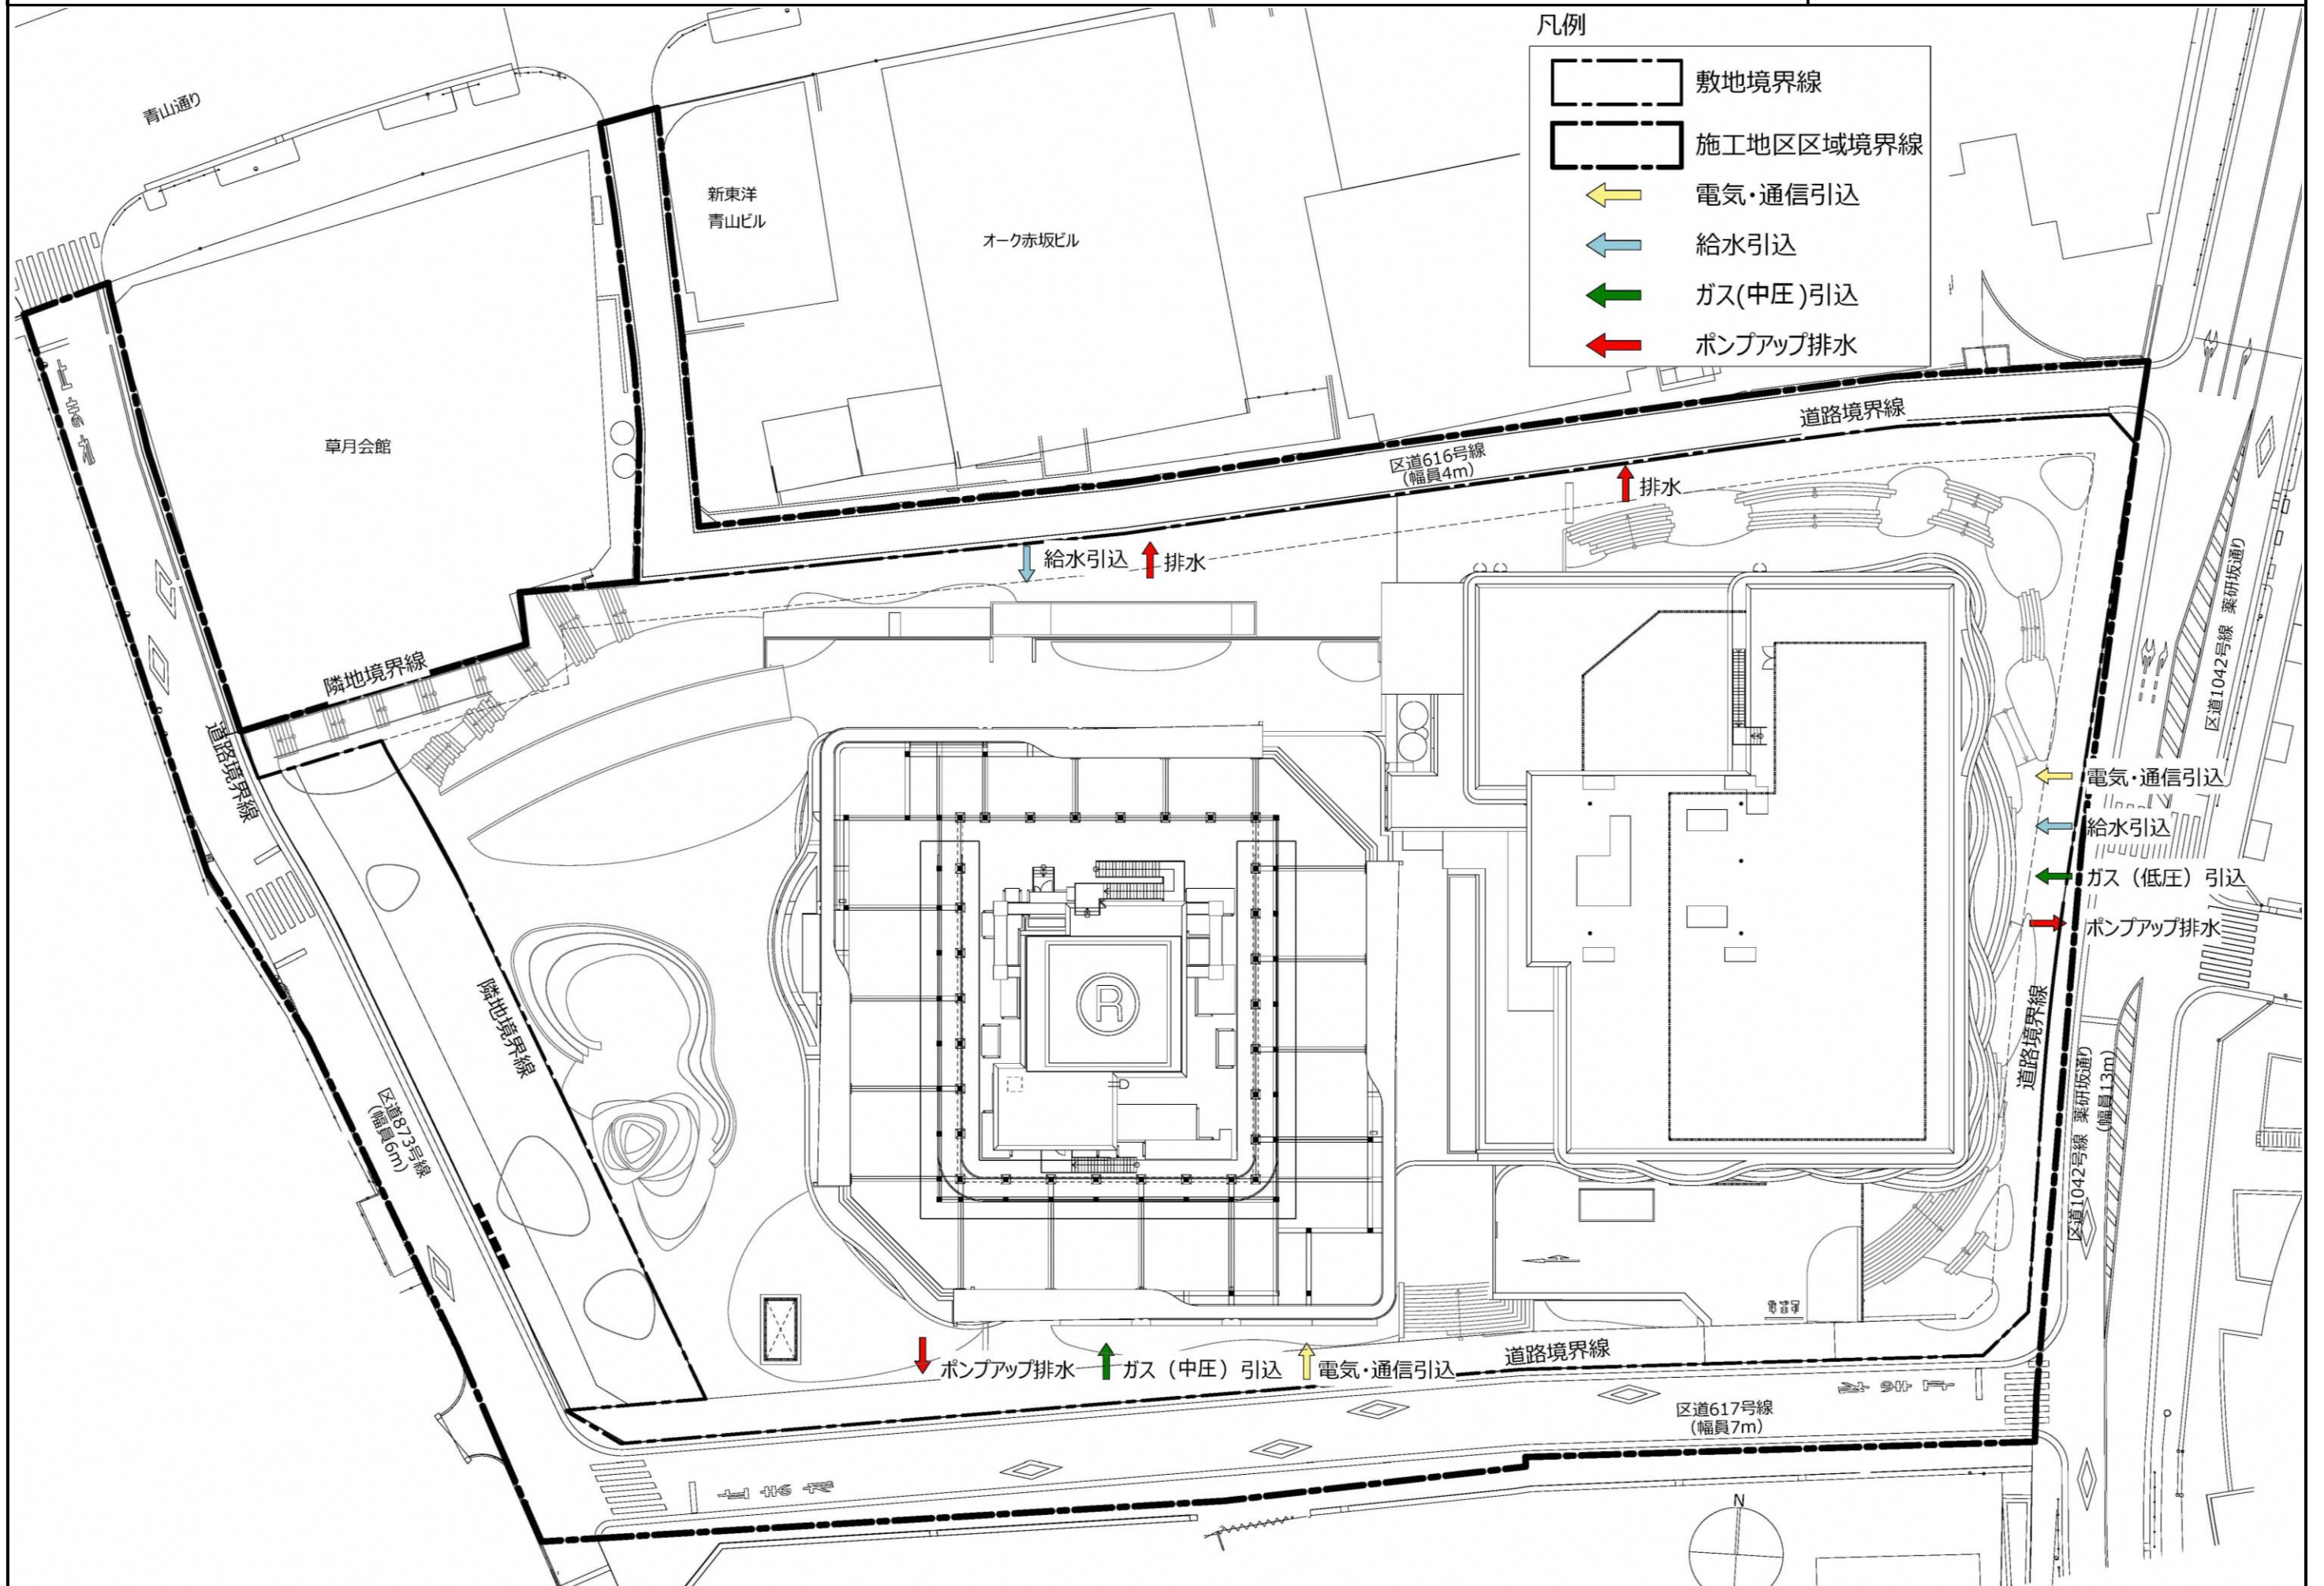


別紙5 公共施設の設計図

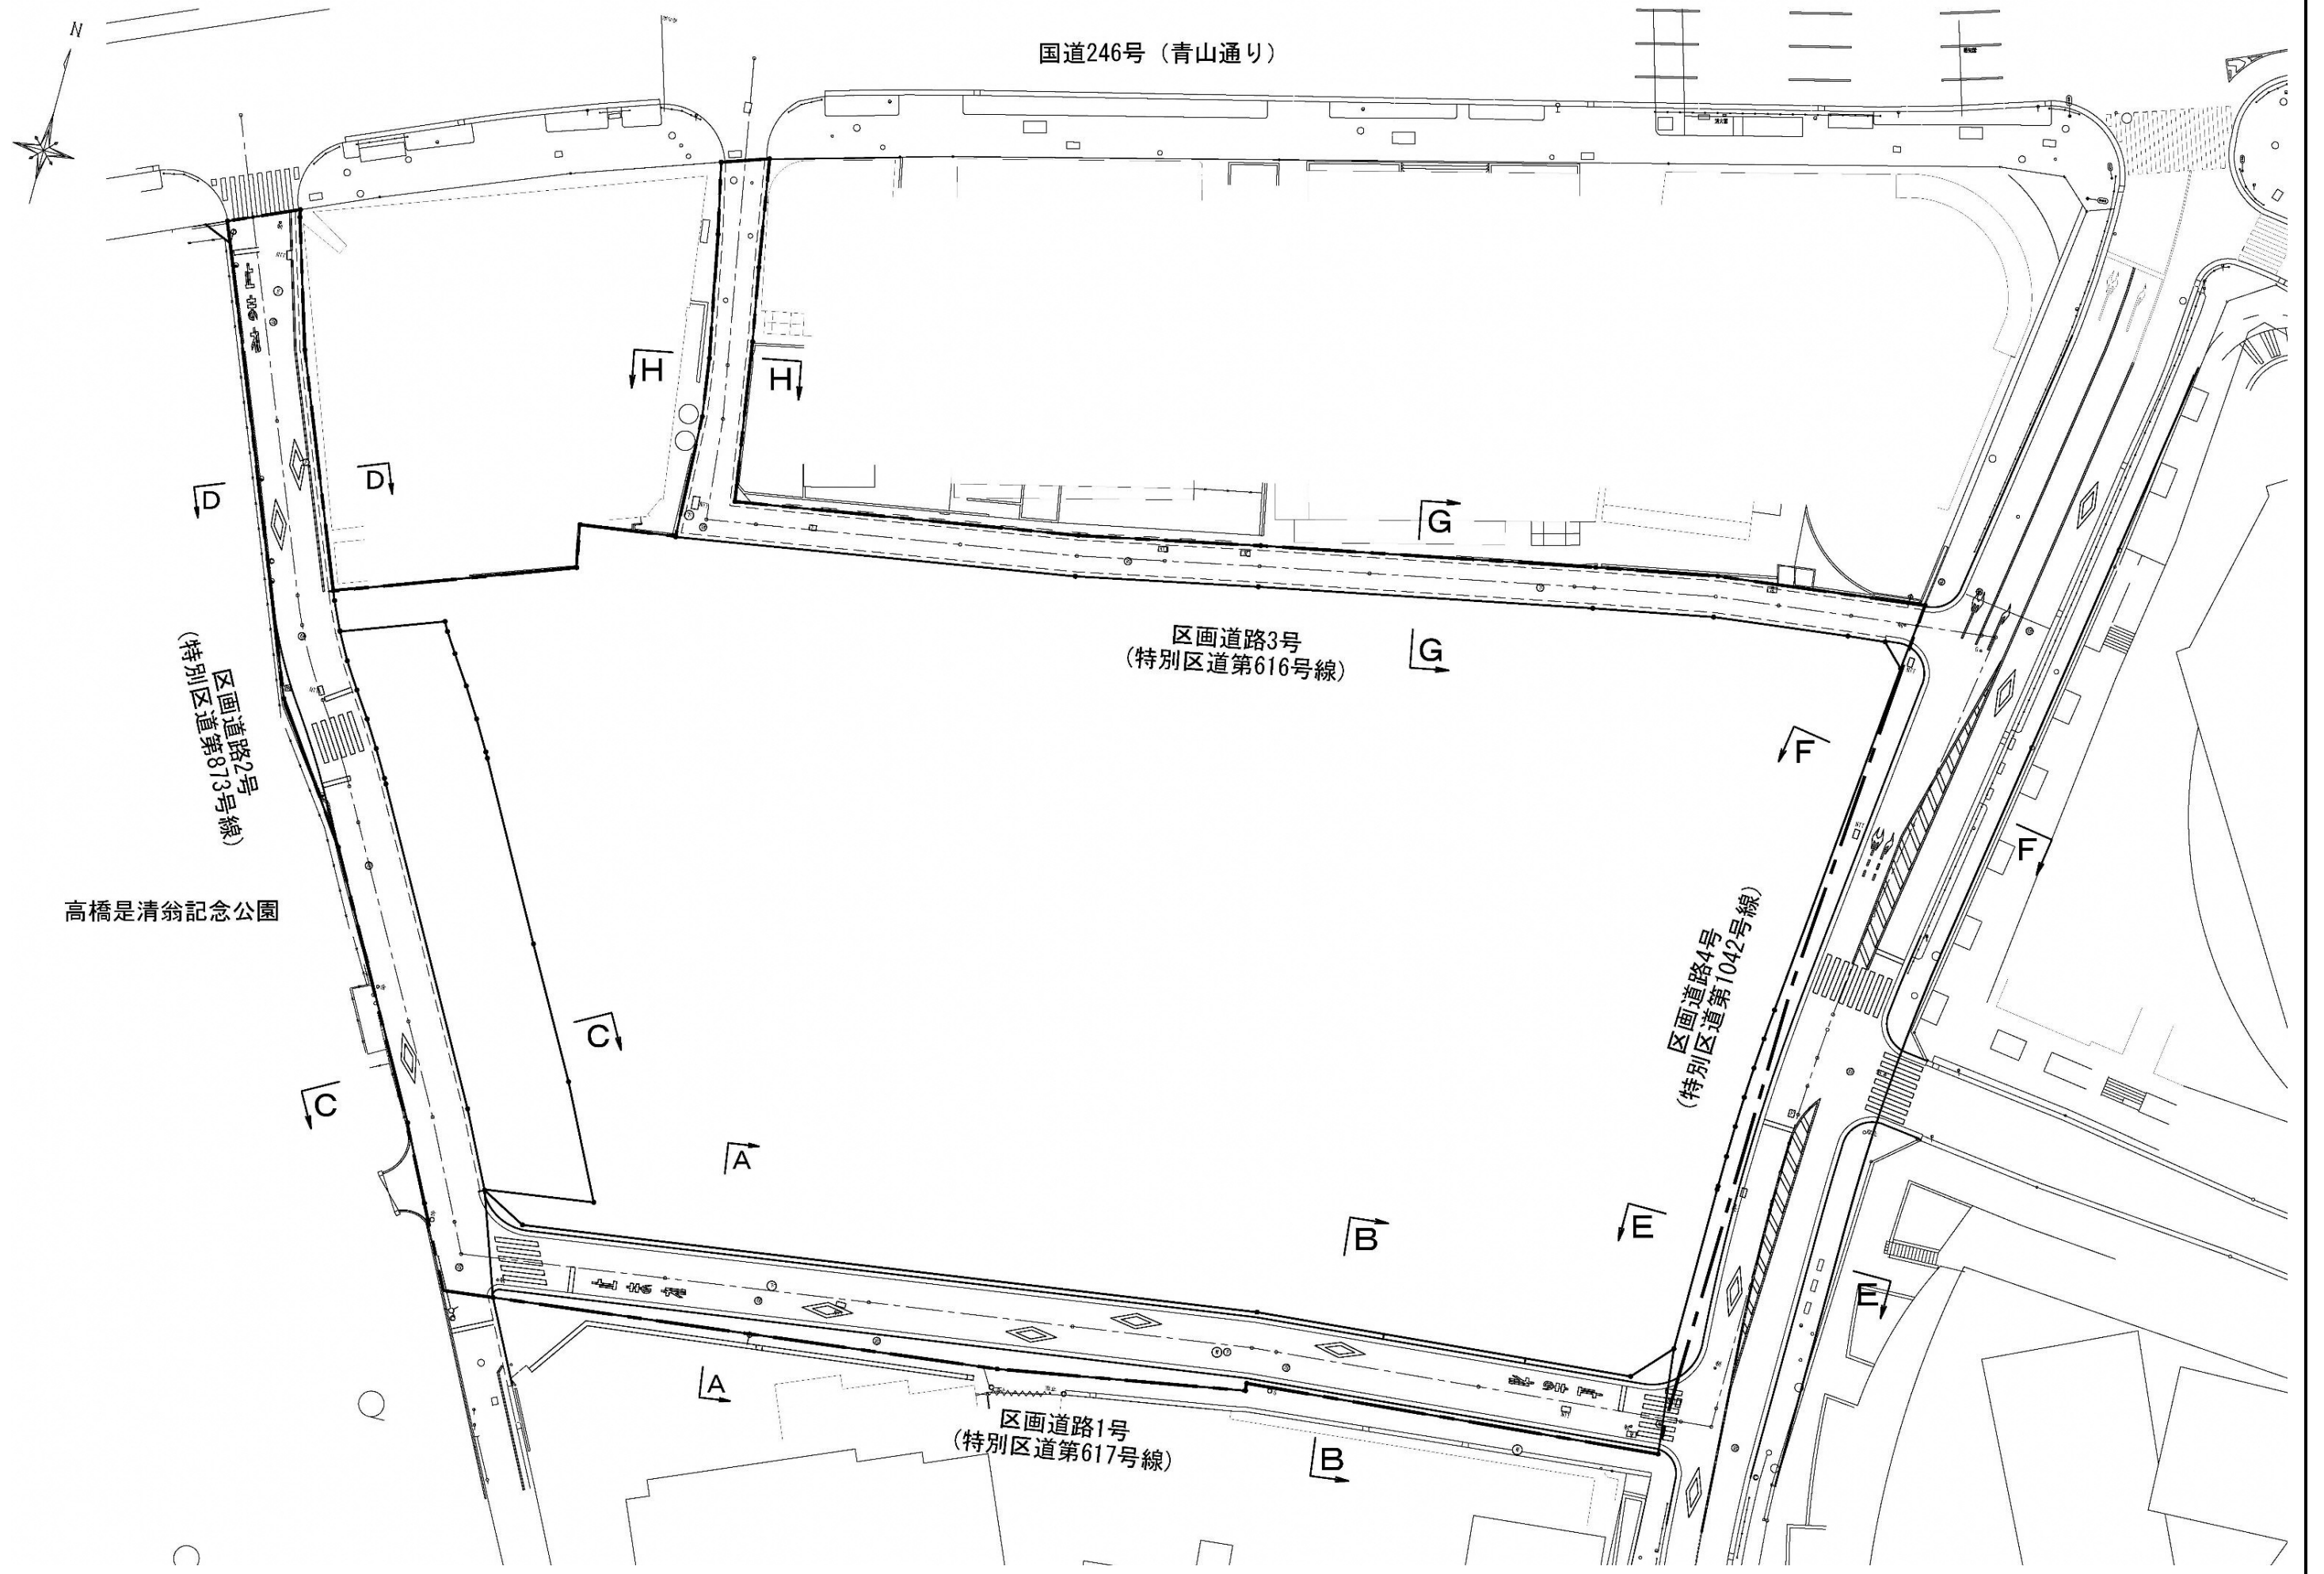


平面图

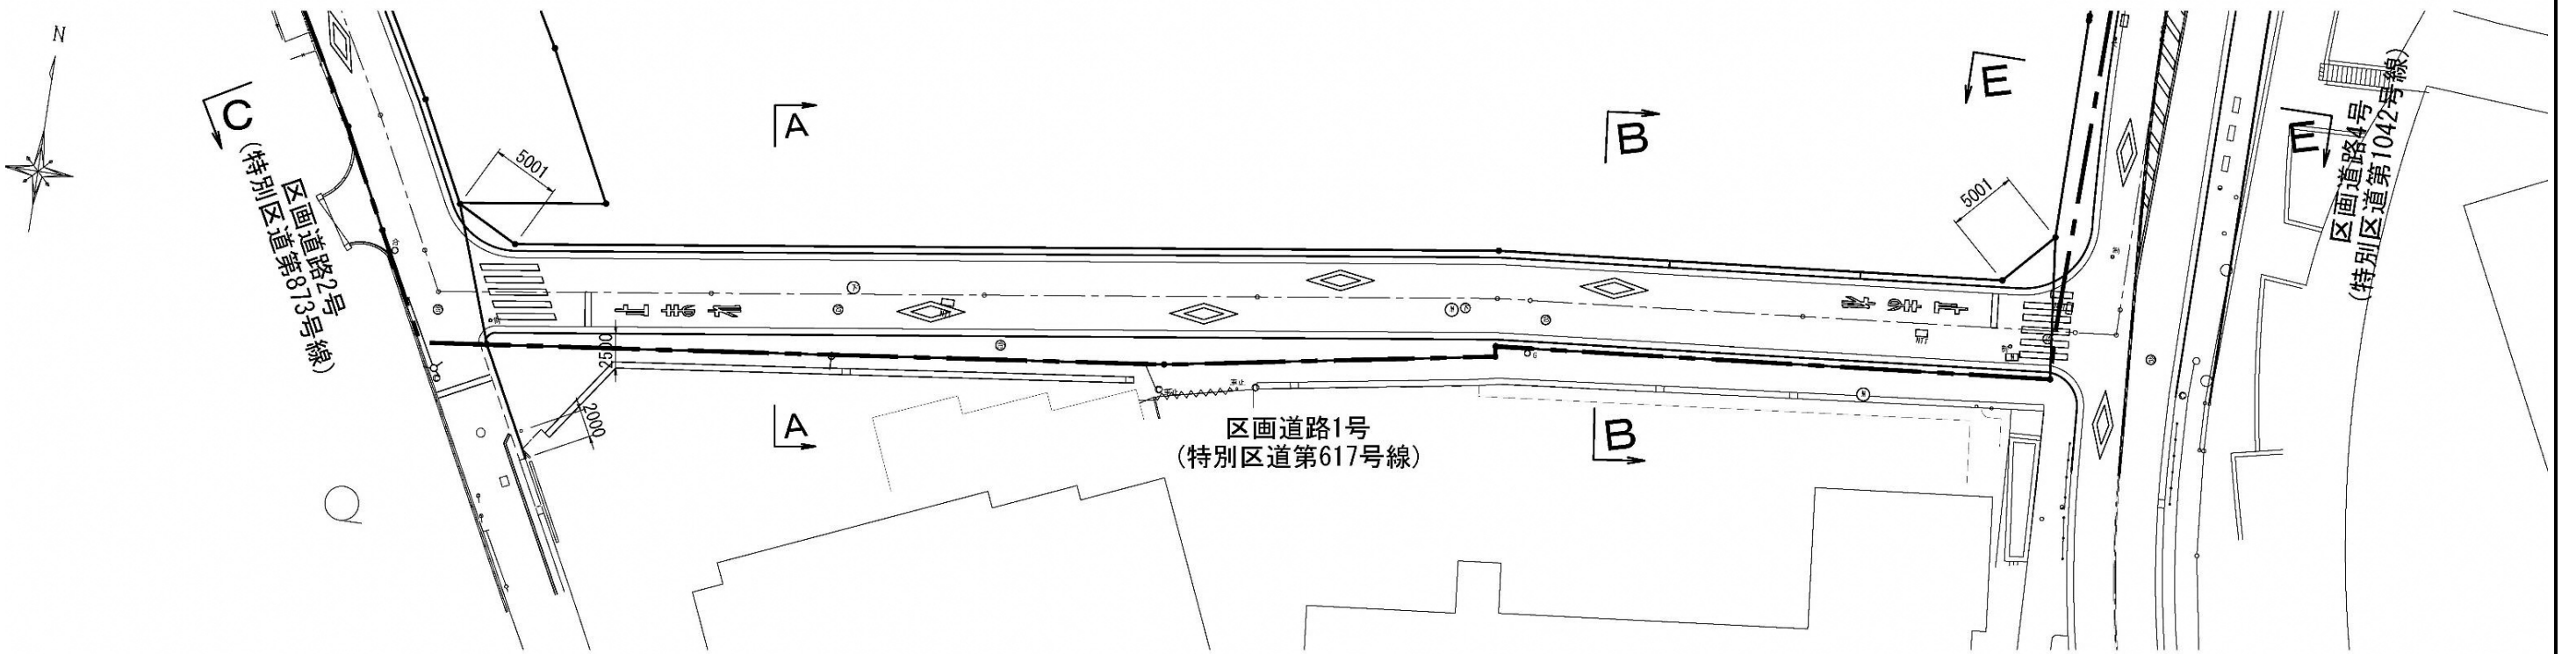


(特別区道第617号線)

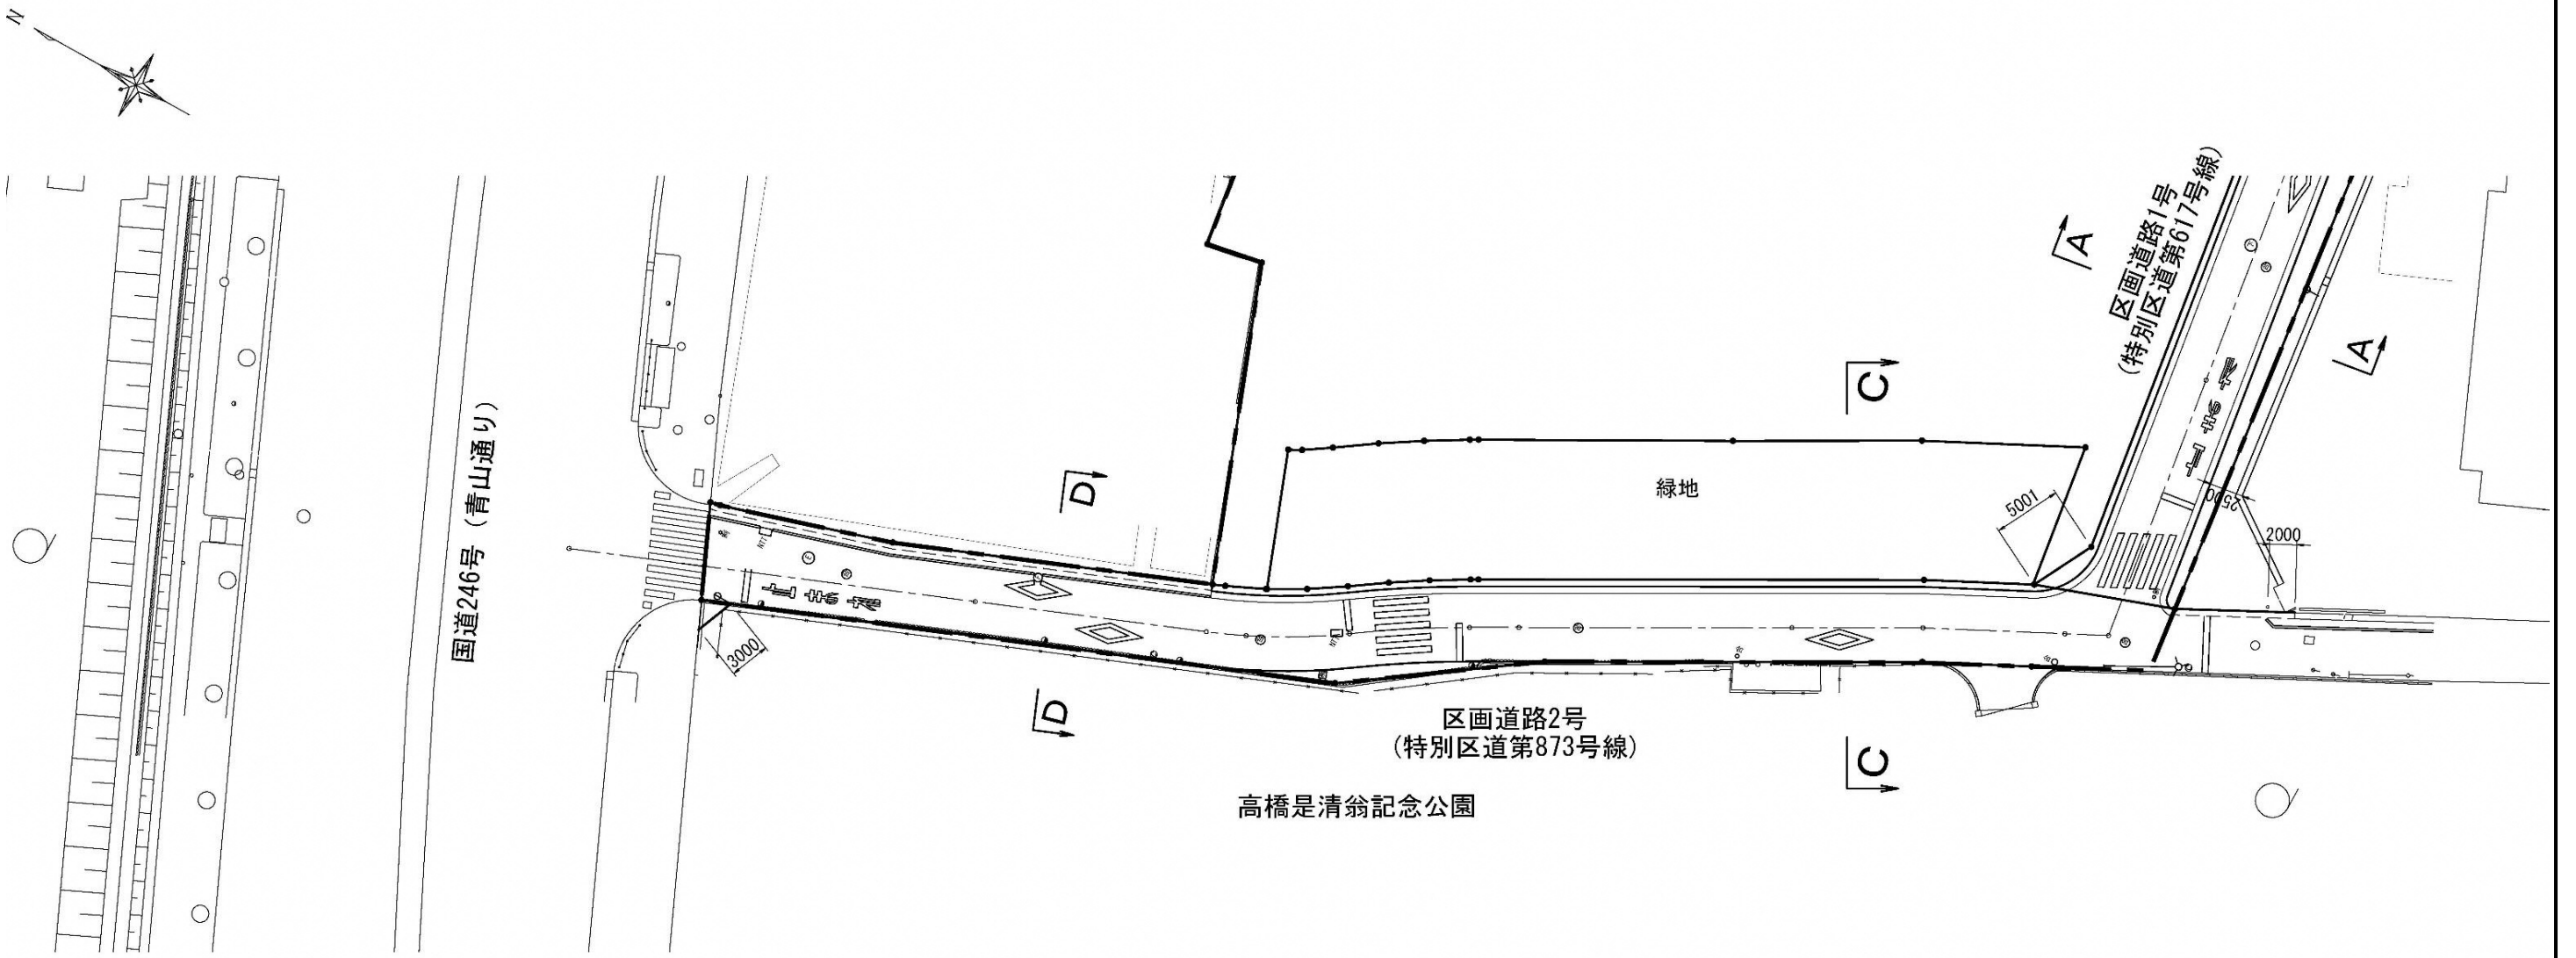


(特別区道第873号線)

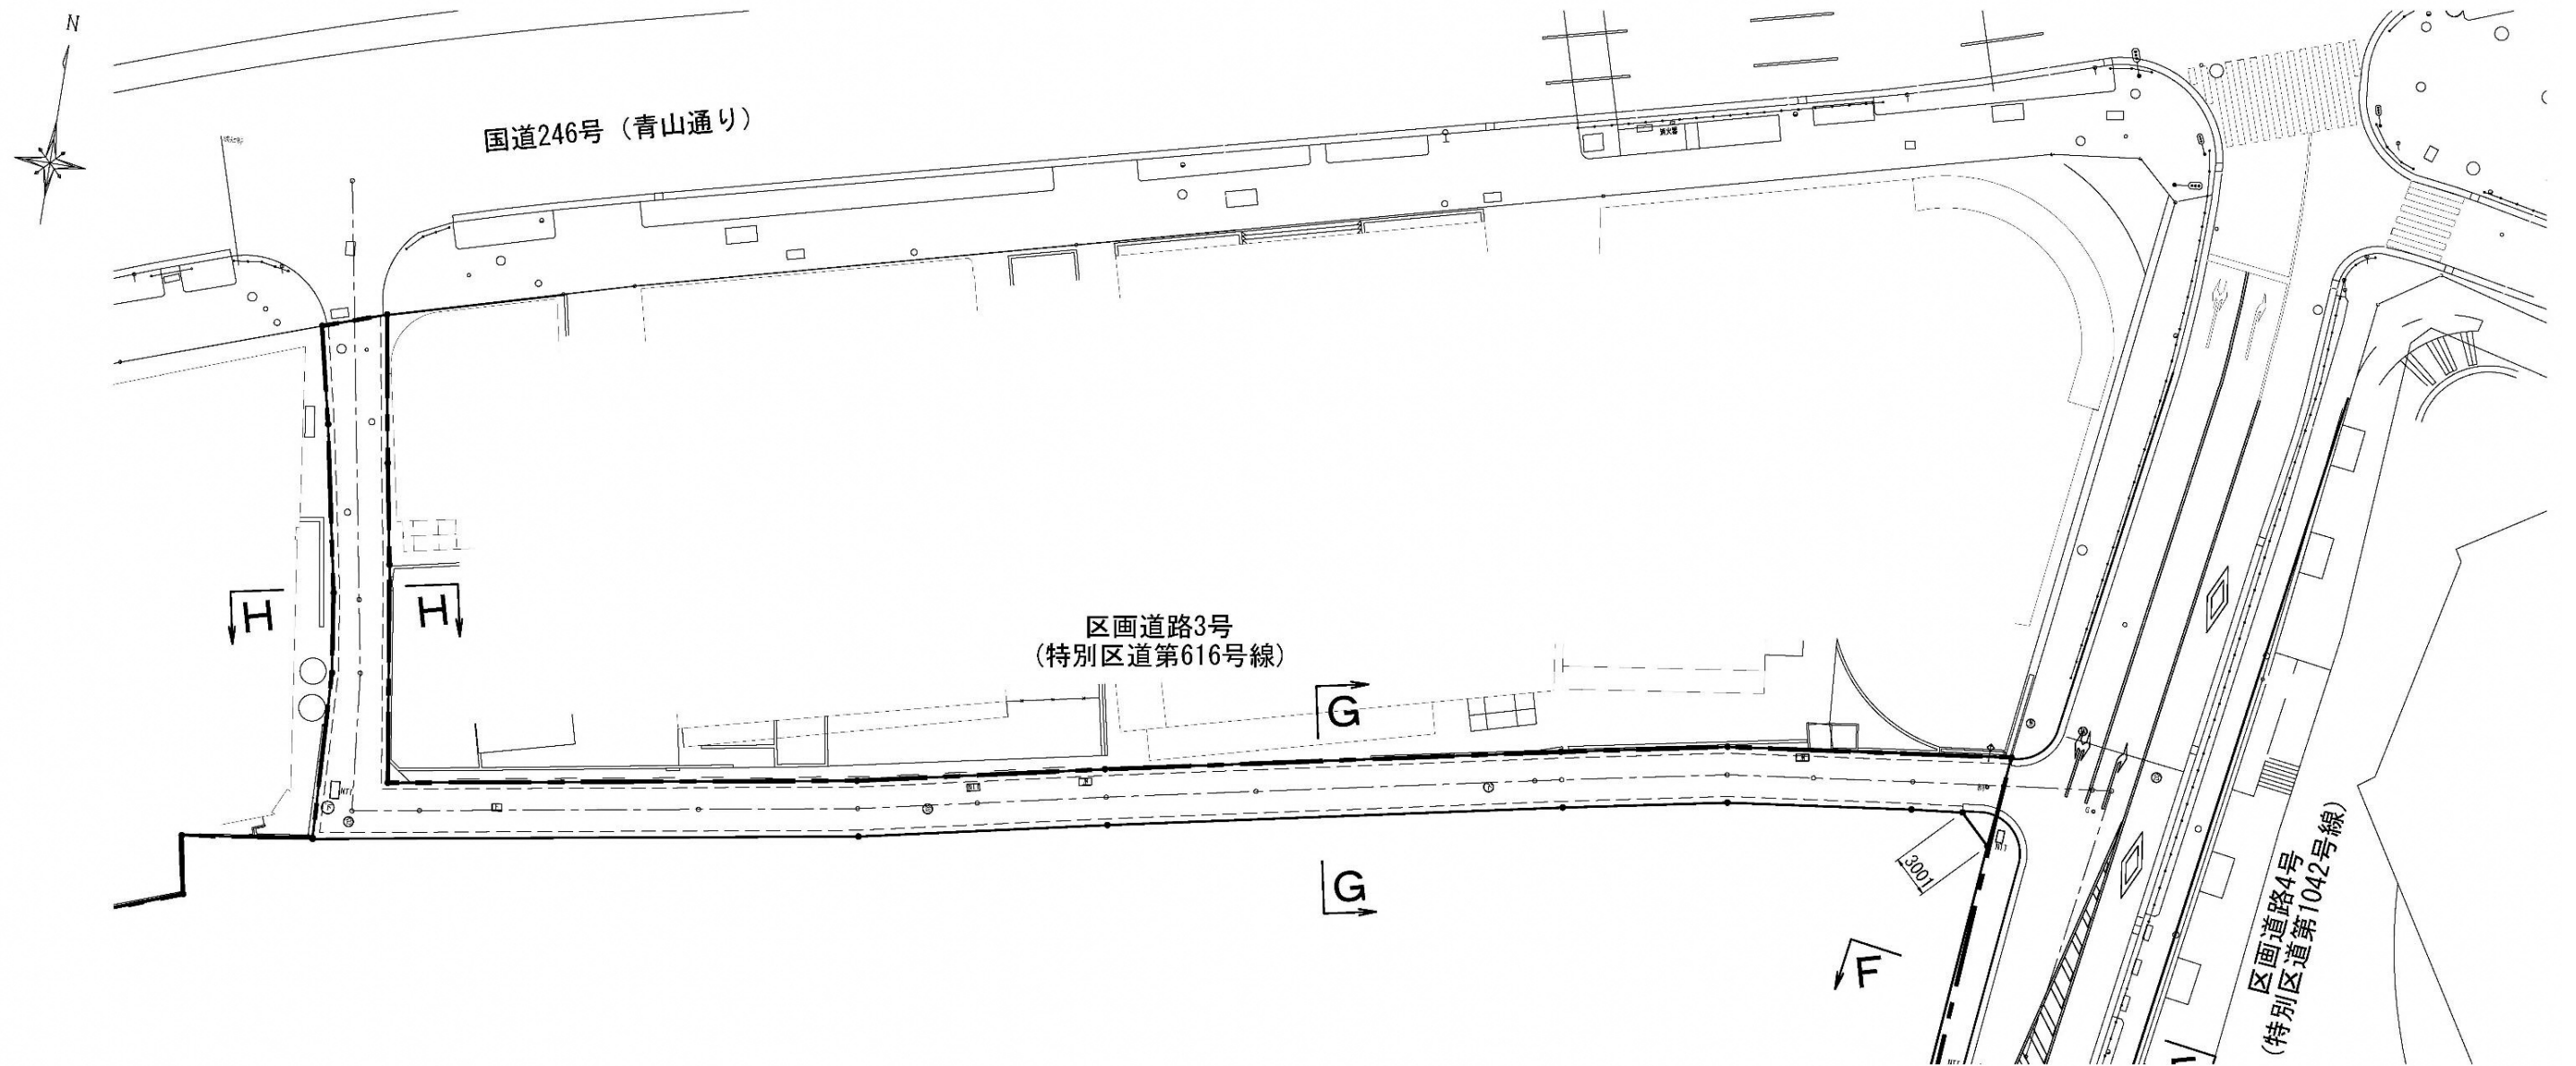

(特別区道第616号線)

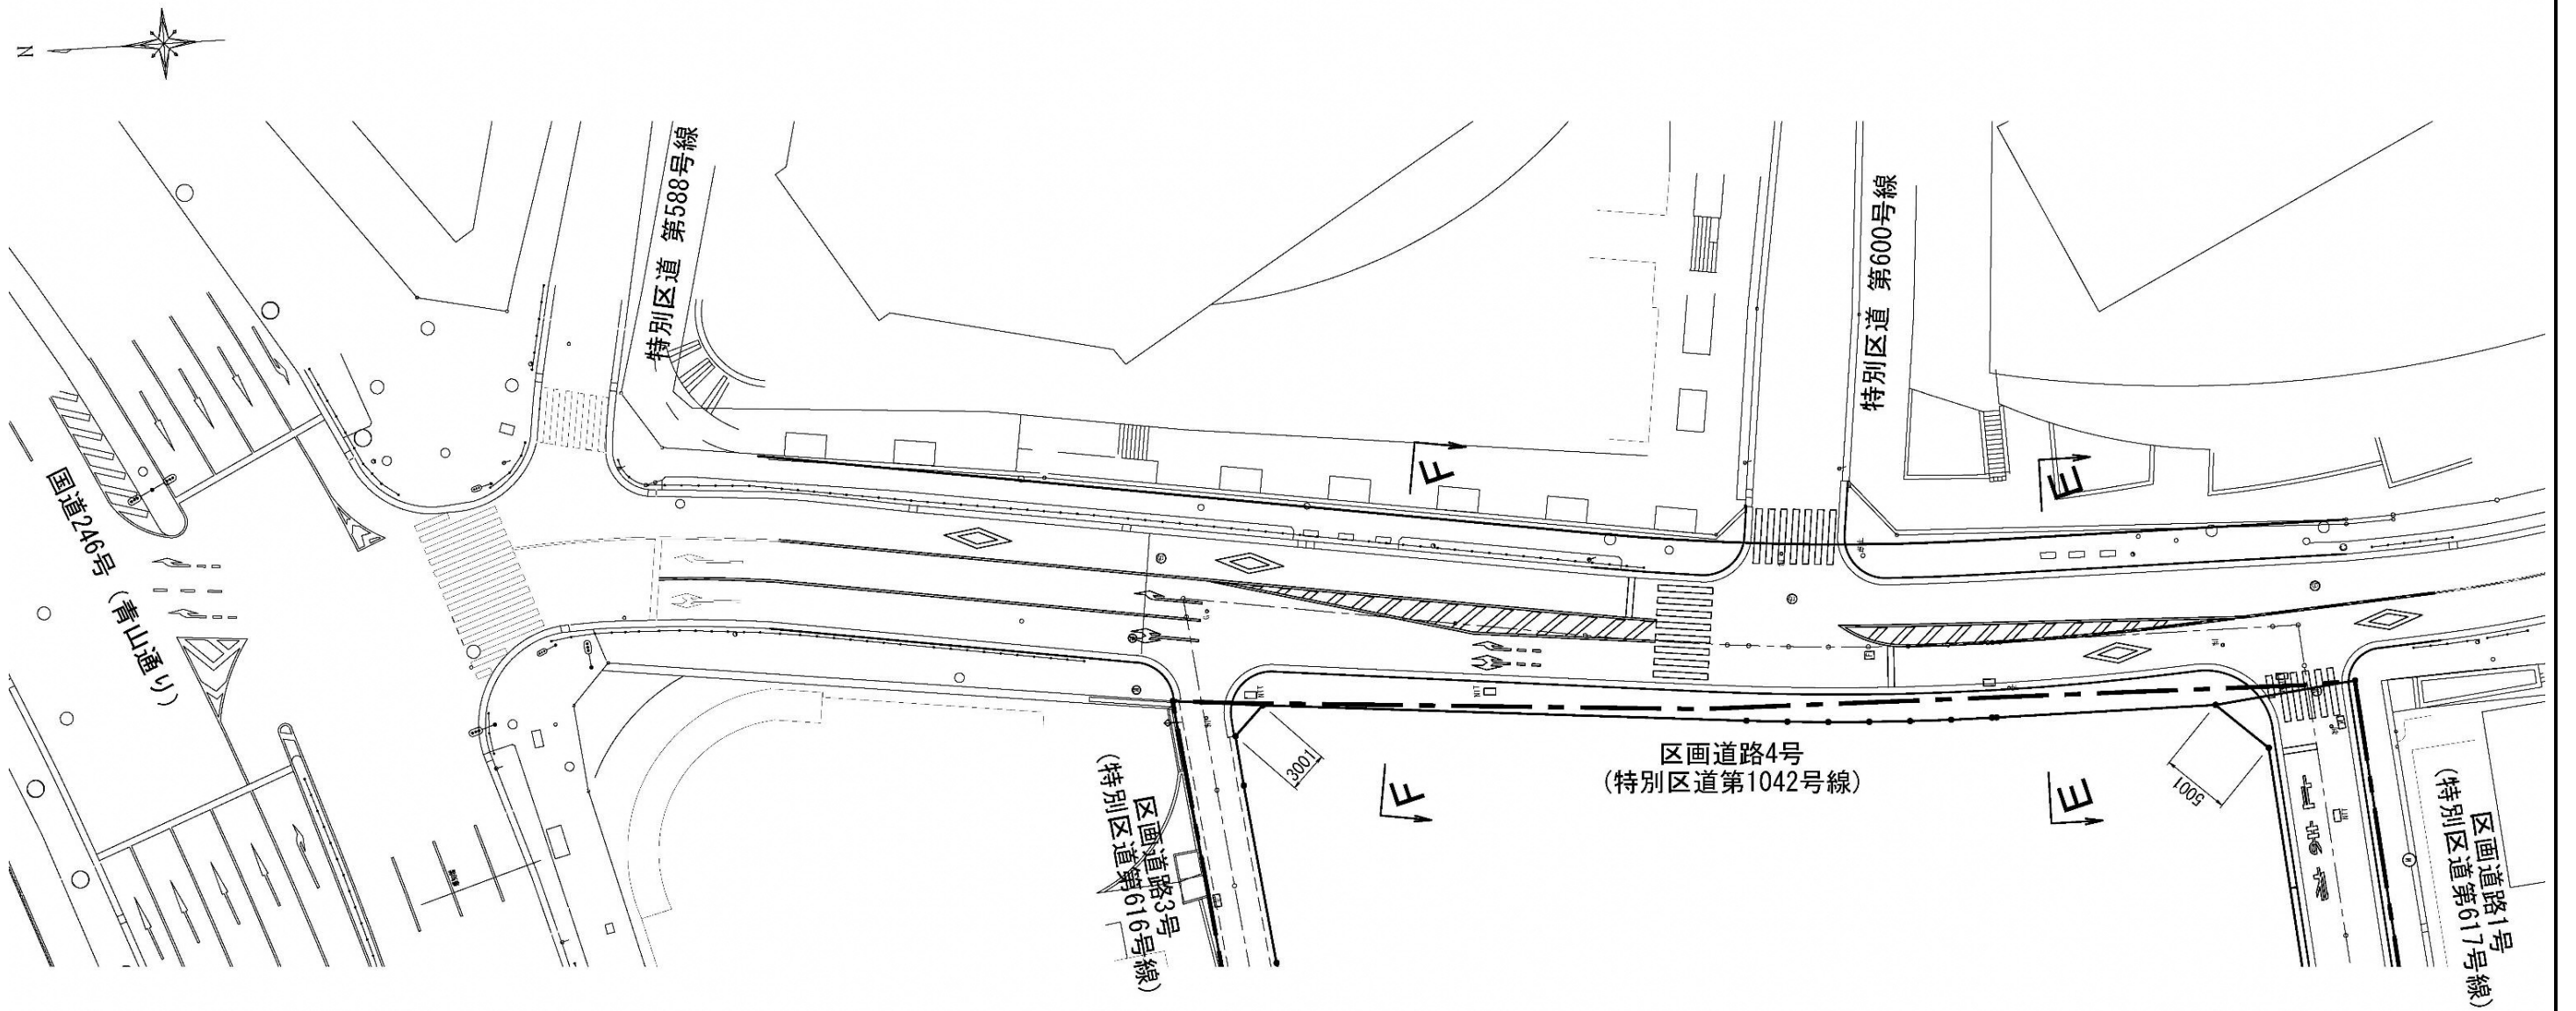


(特別区道第1042号線)

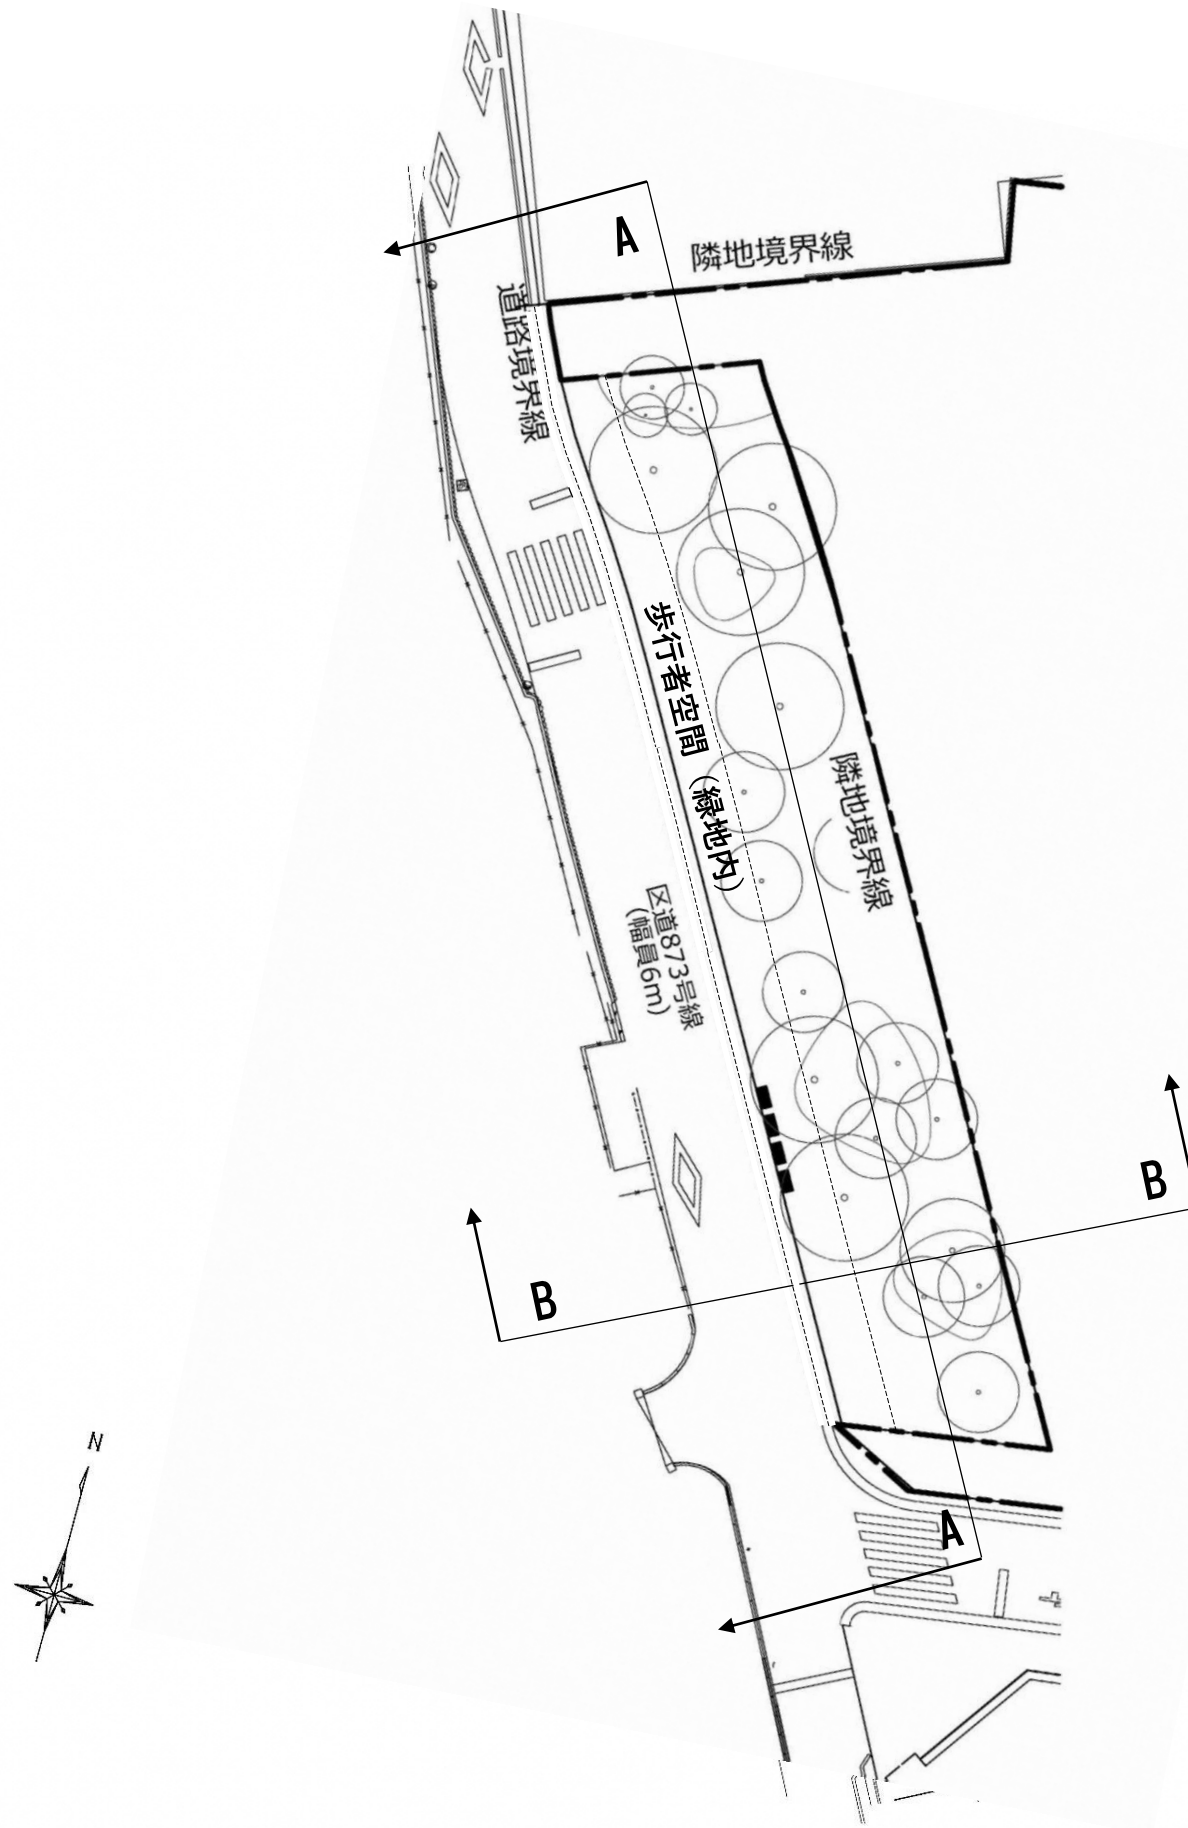

断面図


区画道路1号
(特別区道第617号線)

A-A 断面

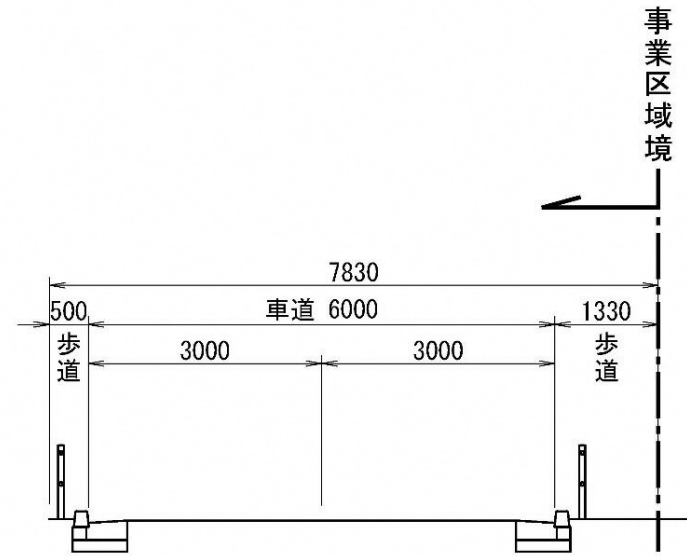


区画道路2号
(特別区道第873号線)


D-D 断面

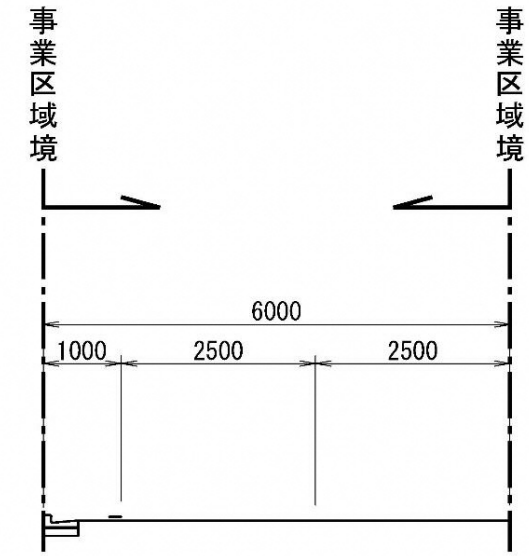


B-B 断面

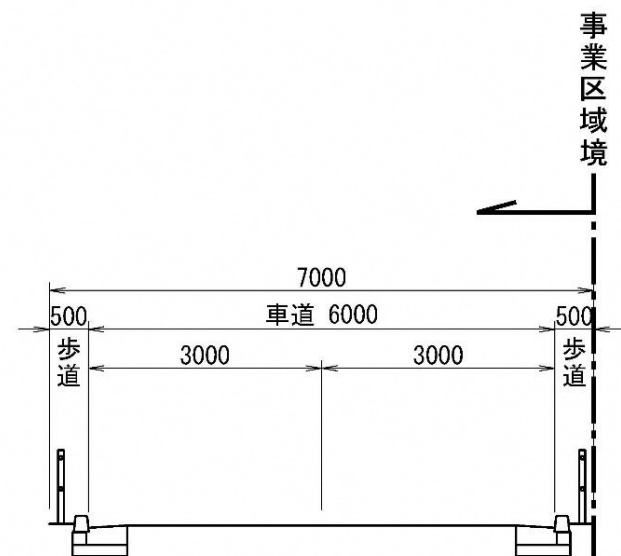




C-C 断面

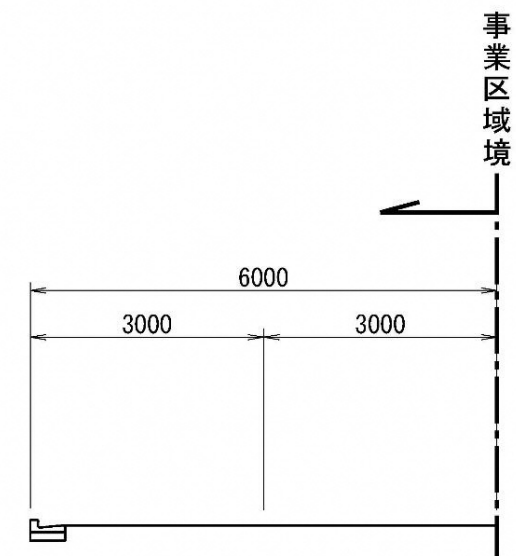


区画道路3号
(特別区道第616号線)

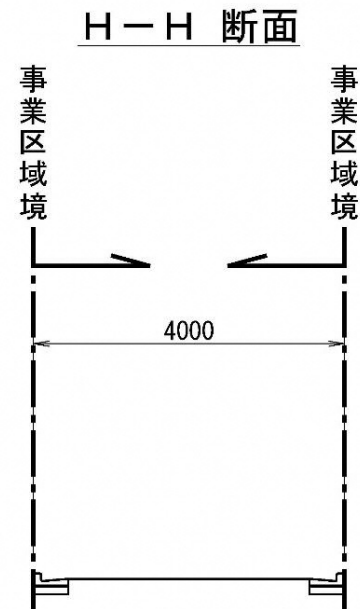


区画道路4号
(特別区道第1042号線)

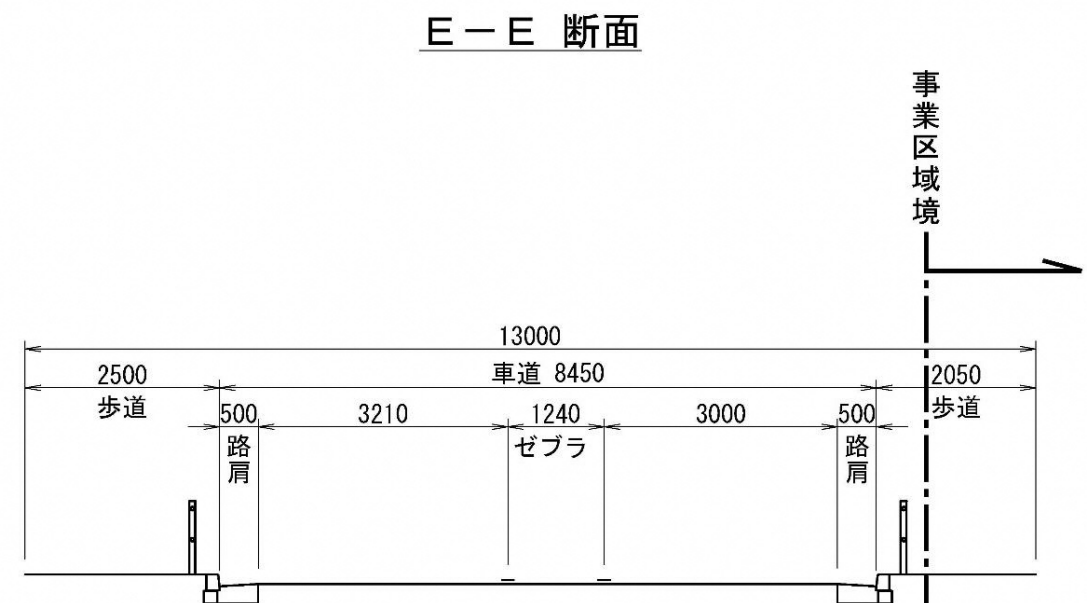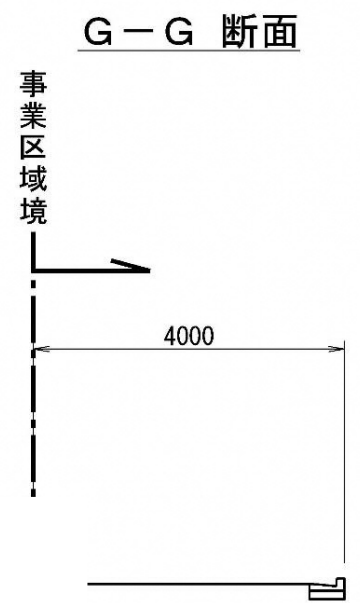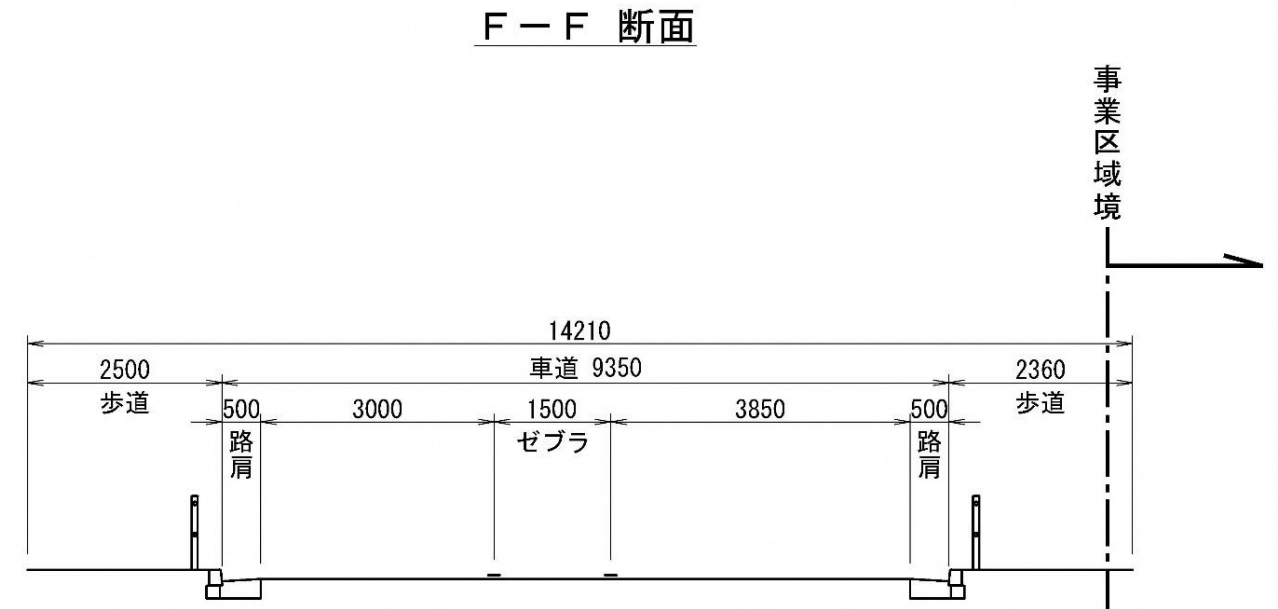

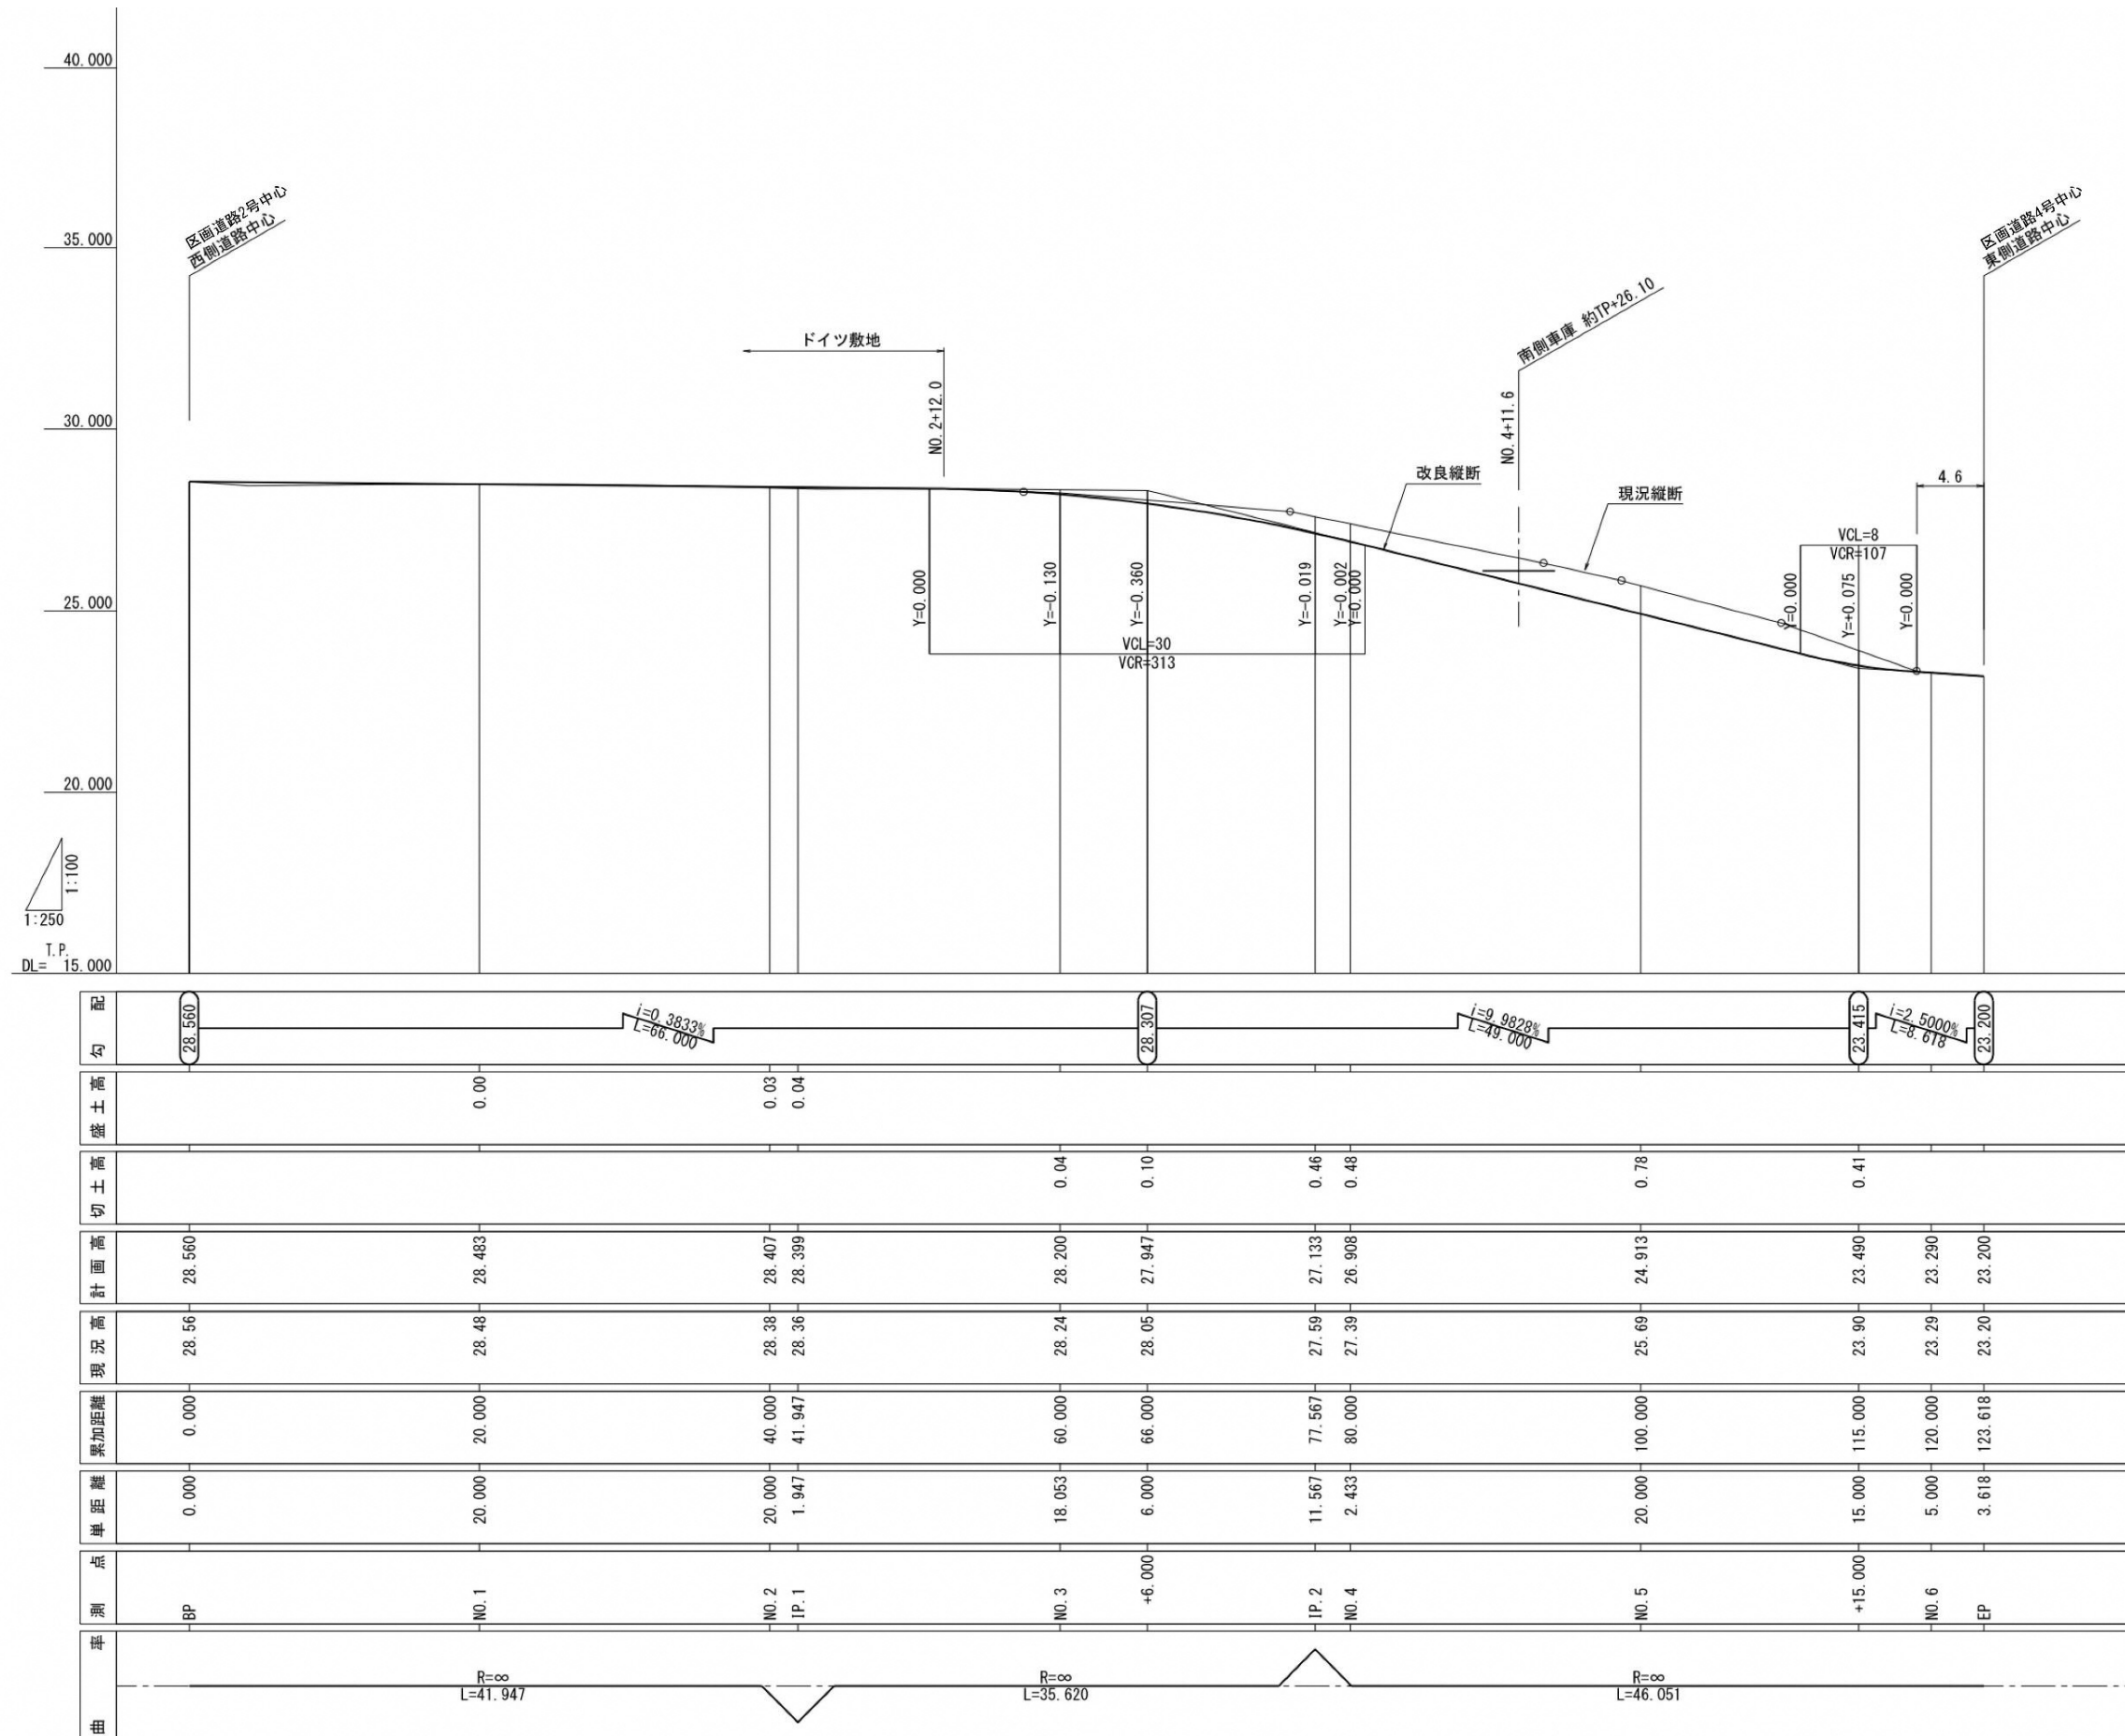


(特別区道第617号線)

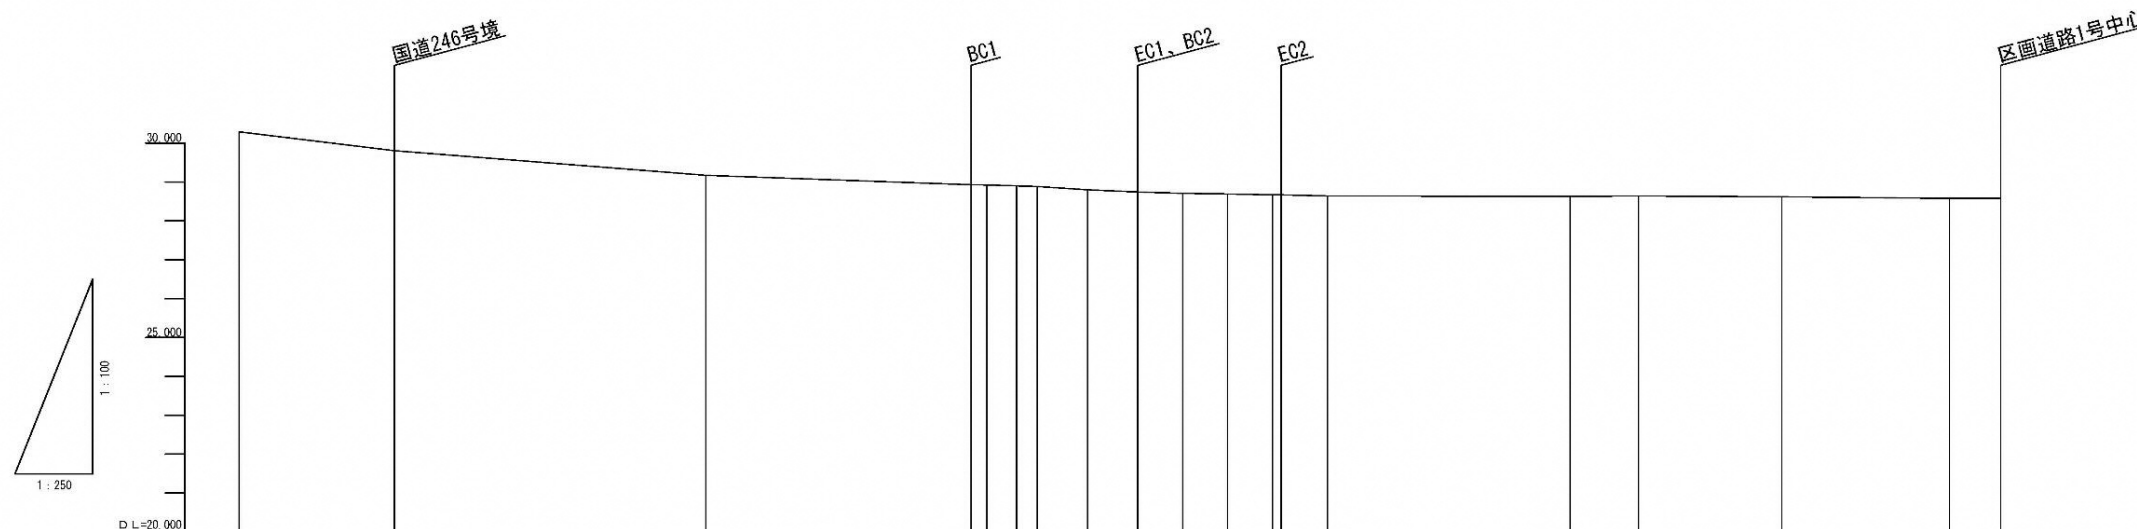

勾配																			
盛土																			
切土																			
計画高																			
地盤高	30.29	29.80	29.17	28.93	28.92	28.90	28.88	28.80	28.74	28.71	28.69	28.67	28.64	28.63	28.63	28.62	28.58	28.58	
単距離	10.000	0.000	20.000	17.064	1.025	1.911	1.323	3.233	3.233	2.889	2.889	0.889	2.980	15.611	4.389	9.201	10.799	3.273	
追加距離	10.000	0.000	20.000	37.064	38.089	40.000	41.323	44.556	47.789	50.678	53.567	54.456	57.436	73.047	77.436	86.637	97.436	100.709	
測点	NO.0 +10.000	NO.0 (BP) +10.000	NO.1 +10.000	NO.1 +17.064	NO.1 +18.089	NO.2 +19.911	NO.2 +21.234	NO.2 +24.467	NO.2 +27.700	NO.2 +30.589	NO.2 +33.478	NO.2 +34.367	NO.2 +37.347	NO.3 +52.958	NO.4 +57.347	NO.4 +66.548	NO.4 +77.347	NO.5 +88.146	NO.5 +91.419
曲線	R=45,000										R=85,000								


(特別区道第873号線)

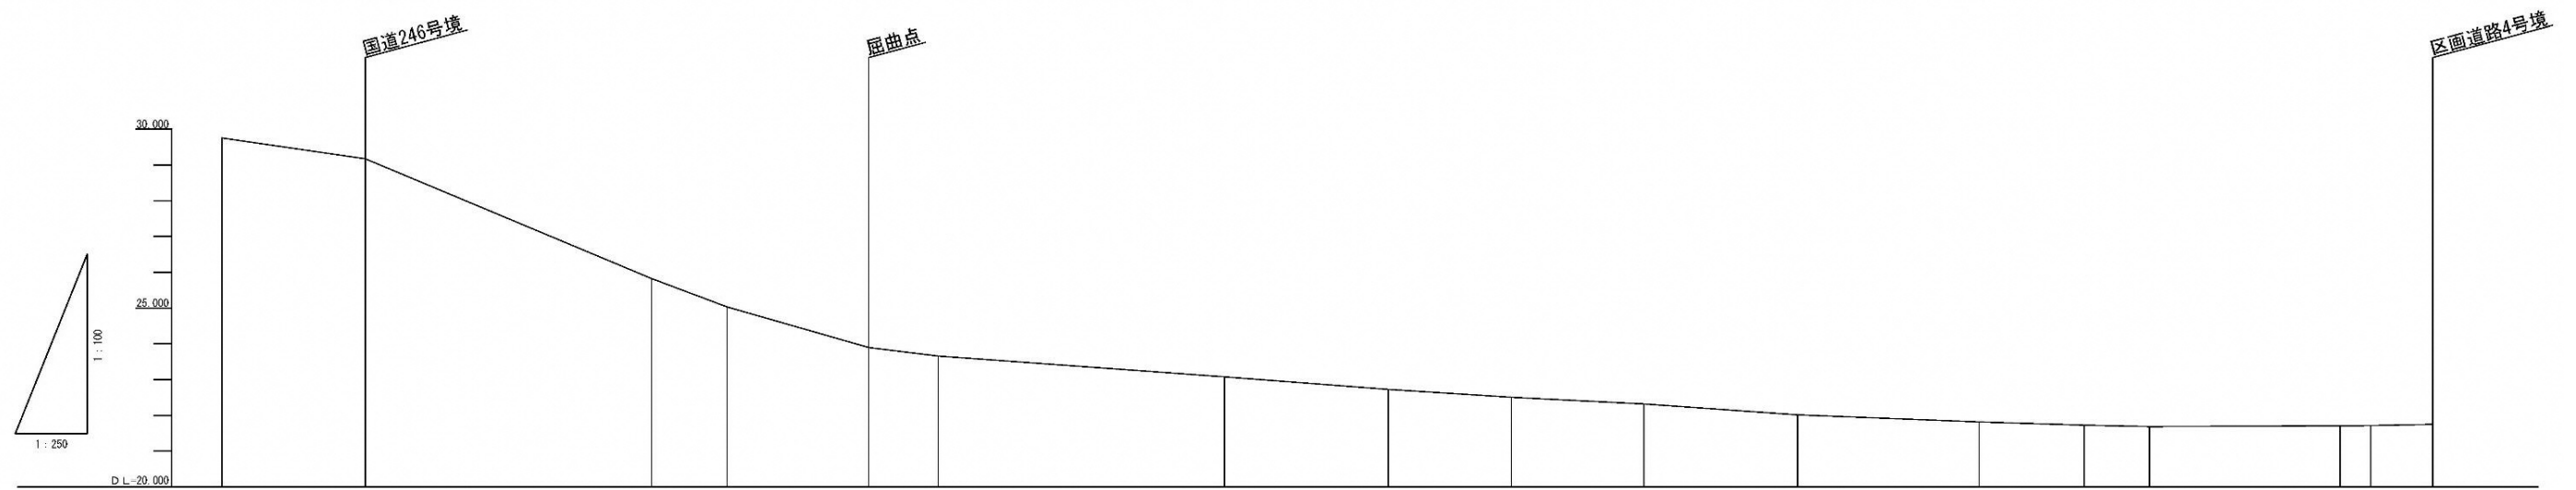

勾配																						
盛土																						
切土																						
計画高																						
地盤高	29.75	29.17		25.82	25.03		23.90	23.66		23.08		22.73	22.51	22.32	22.02	21.82	21.73	21.69		21.71	21.72	21.75
単距離	10.000	0.000		20.000	5.264		9.896	4.840		20.000		11.417	8.583	9.250	10.750	12.679	7.321	4.557		13.313	2.130	4.322
追加距離	10.000	0.000		20.000	25.264		35.160	40.000		60.000		71.417	80.000	89.250	100.000	112.679	120.000	124.557		137.870	140.000	144.322
測点	NO.0 -10.000	NO.0 (BP)		NO.1	NO.1 +5.264		NO.1 +15.160	NO.2		NO.3		NO.3 +11.417	NO.4	NO.4 +9.250	NO.5	NO.5 +12.679	NO.6	NO.6 +4.557		NO.6 +17.870	NO.7	NO.7 +4.322 (EP)
曲線																						

(特別区道第616号線)

A-A断面

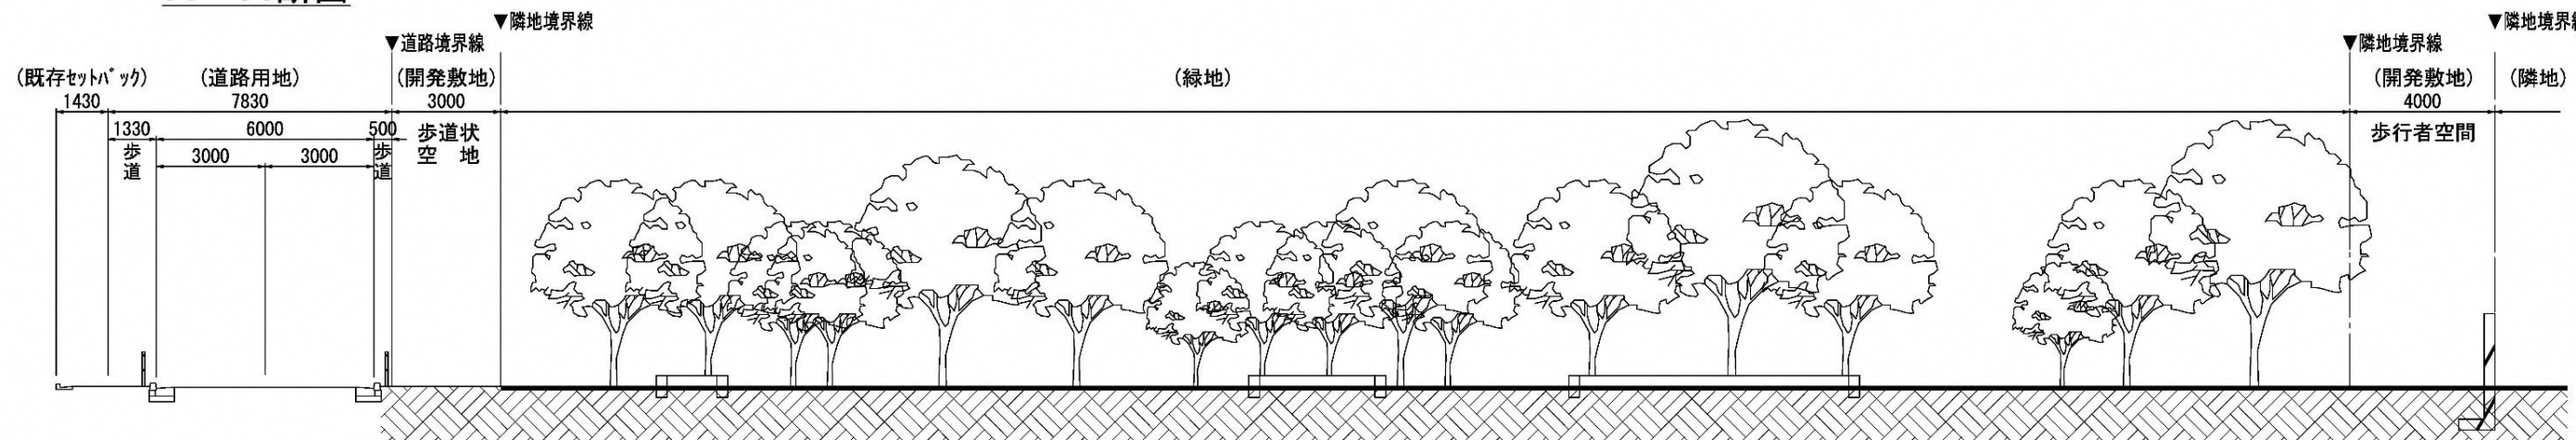

B-B断面

